


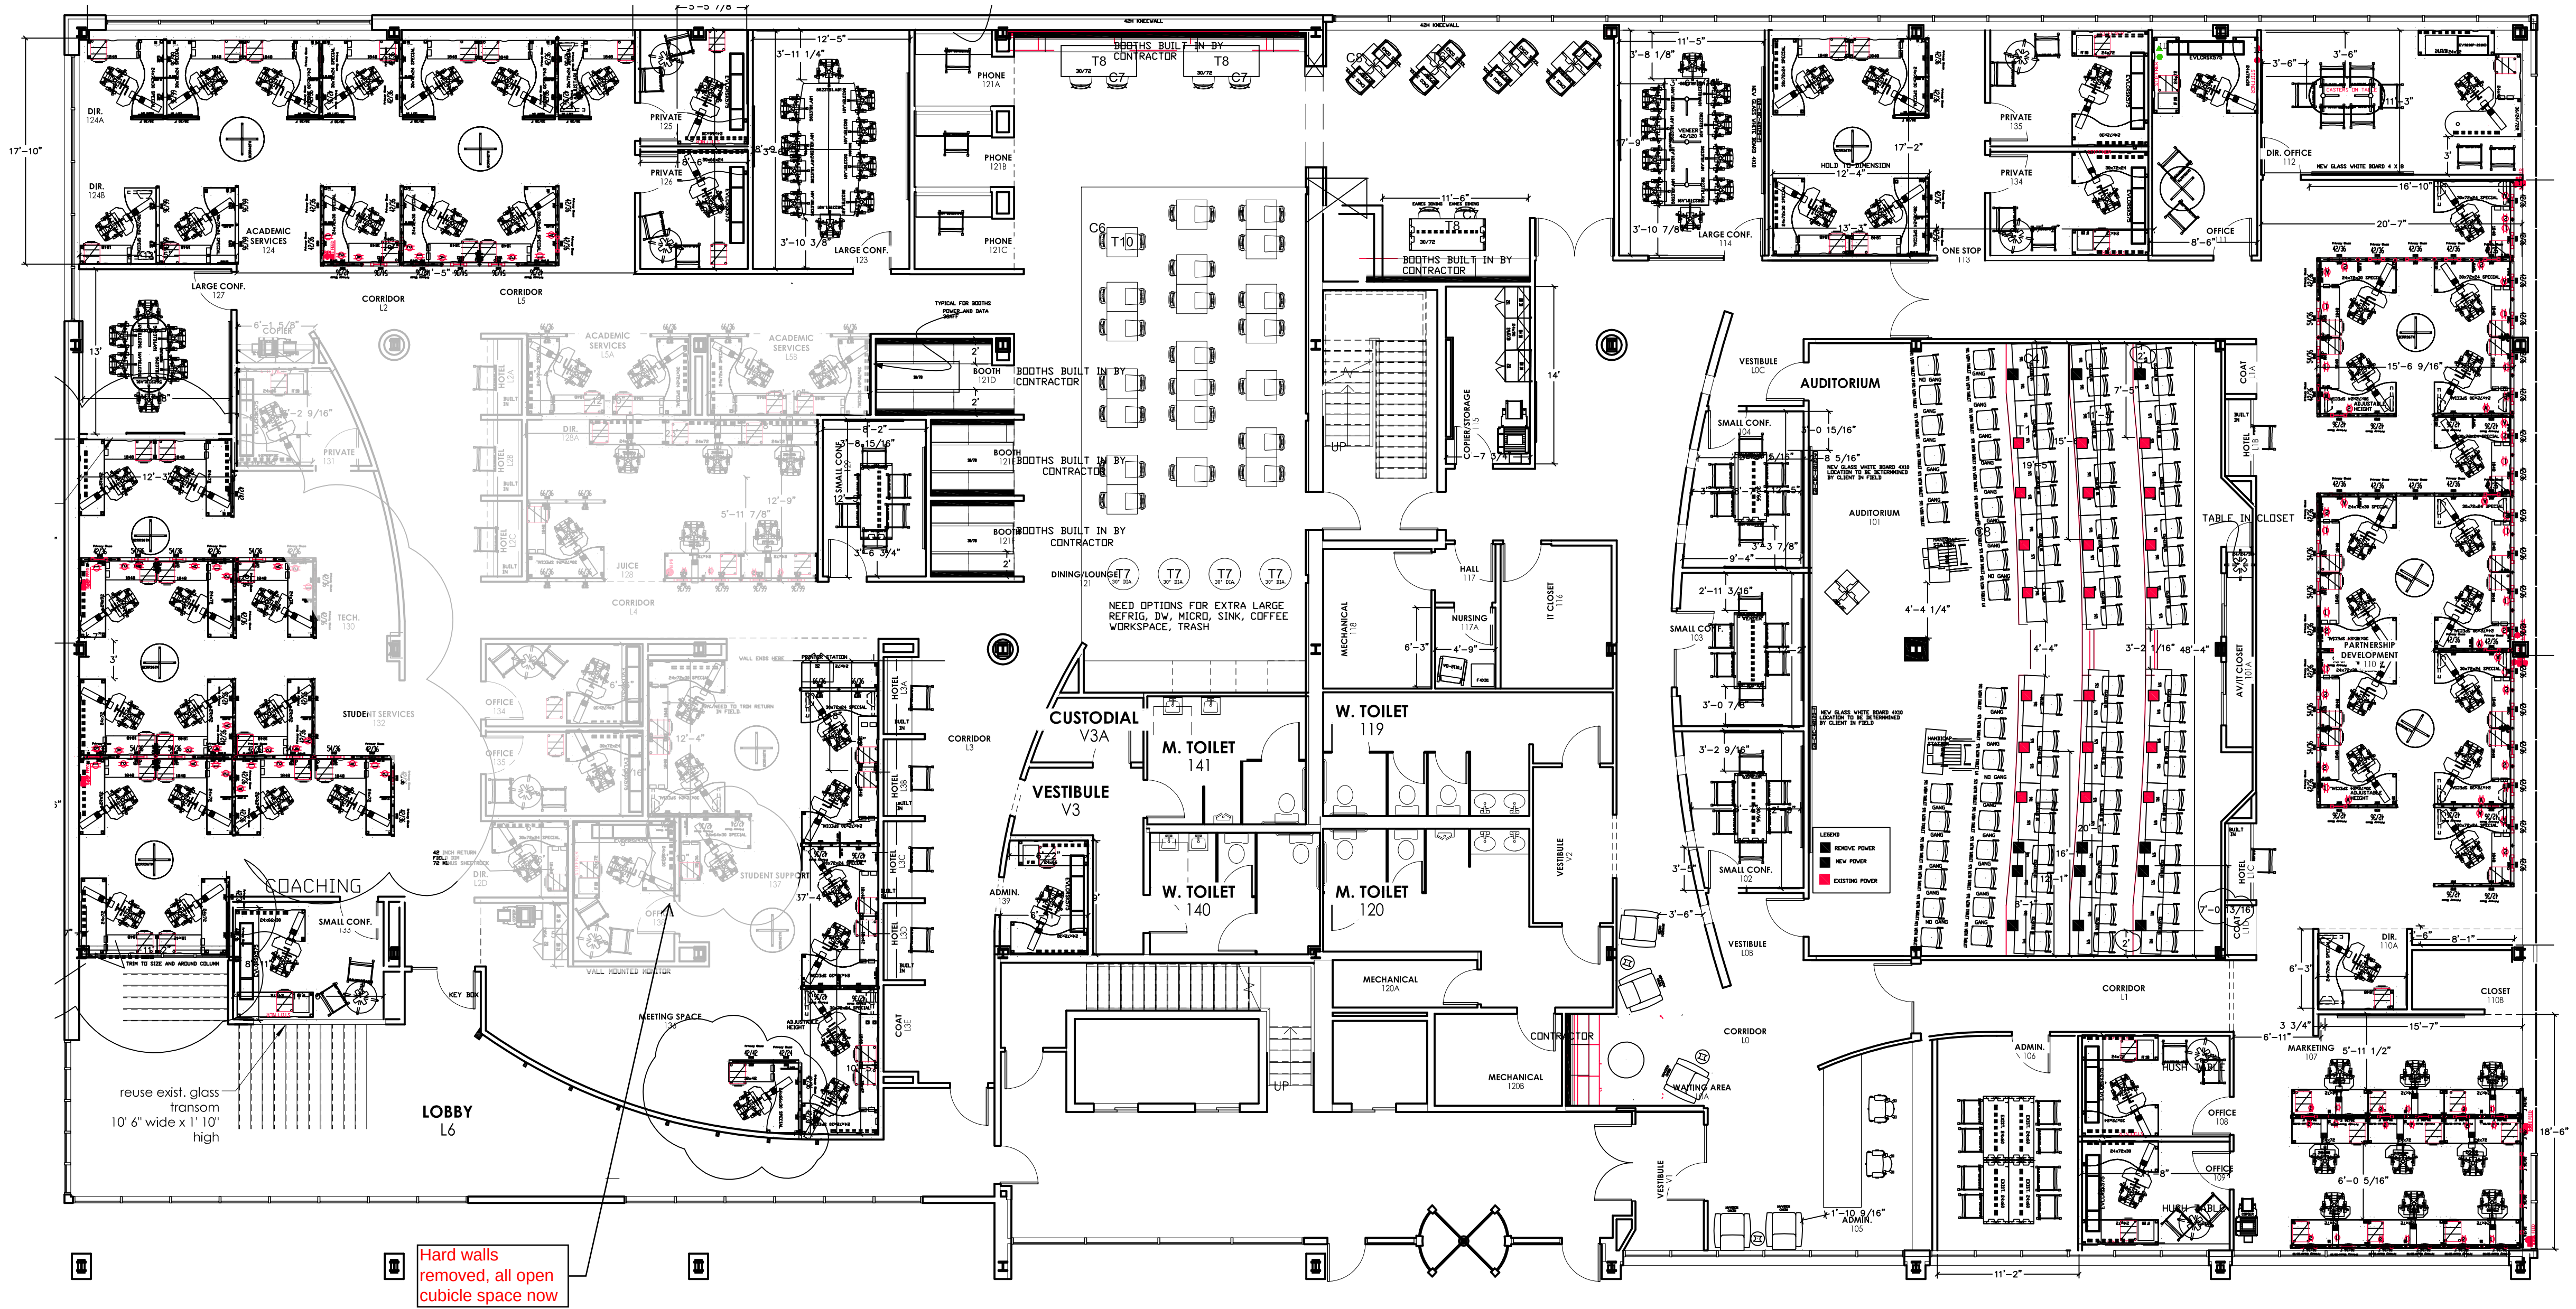

CREATIVEOFFICEPAVILION

155 Dow Street, Suite 100
Manchester, NH 03101

t 603 647 4333

creativeofficepavilion.com
plan, furnish, perform.

SNHU

CFA
1230 ELM STREET
MANCHESTER, NH
FIRST FLOOR

REVISIONS:		CAD NAME:	JOB #:
DATE	REVISED BY:		
04/14/15	KIM SWADEL	SNHU COLLEGE OF AMERICA FIRST FLOOR PLAN 8/20/15 (LAWY)	DRAWINGS FOR APPROVAL
04/21/15	KIM SWADEL		
04/23/15	KIM SWADEL		
05/06/15	KIM SWADEL		
05/12/15	KIM SWADEL		
05/28/15	KIM SWADEL		
06/04/15	KIM SWADEL		
06/16/15	KIM SWADEL		
06/17/15	KIM SWADEL		
06/18/15	KIM SWADEL		
07/30/15	KIM SWADEL	PATH:	Z-AXIS
11/21/15	KIM SWADEL	OVERSIGHTED: 100% (100% COLLECTED BY ARCHITECT FIRST FLOOR AND DRAWINGS)	INSTALLATION

SCALE: 1/4"=1'0"

DATE: 04/01/15

DESIGN: KIM SWADEL

SALES: MARK LEMAY

PM: BILL DEROME

JOB #:

DRAWINGS FOR APPROVAL

Z-AXIS

INSTALLATION