



Brady Sullivan Properties
 670 N. Commercial Street
 Manchester, nh 03101
 603.622.6223



Owner
**BRADY SULLIVAN
 PROPERTIES**
 MANCHESTER
 NH

Project
ONE EAGLE SQUARE
 CONCORD NH

Seals

Issues	
Date	Description


Revisions		
No.	Date	Description

Drawing Title
**FOURTH FLOOR
 OFFICES**

Issue Date:	4-5-2017
Project No:	Scale: As indicated
Project Manager:	Production Leader:
Project Architect: CL	Peer Reviewer: CL

Drawing Number
A.102

LEGEND			
	NOT IN SCOPE		PROPOSED ITEMS (HEAVY LINE WEIGHT)
	EXISTING ITEMS		EXISTING DOOR AND FRAME TO REMAIN
	NEW DOOR AND FRAME		DEMO ITEMS

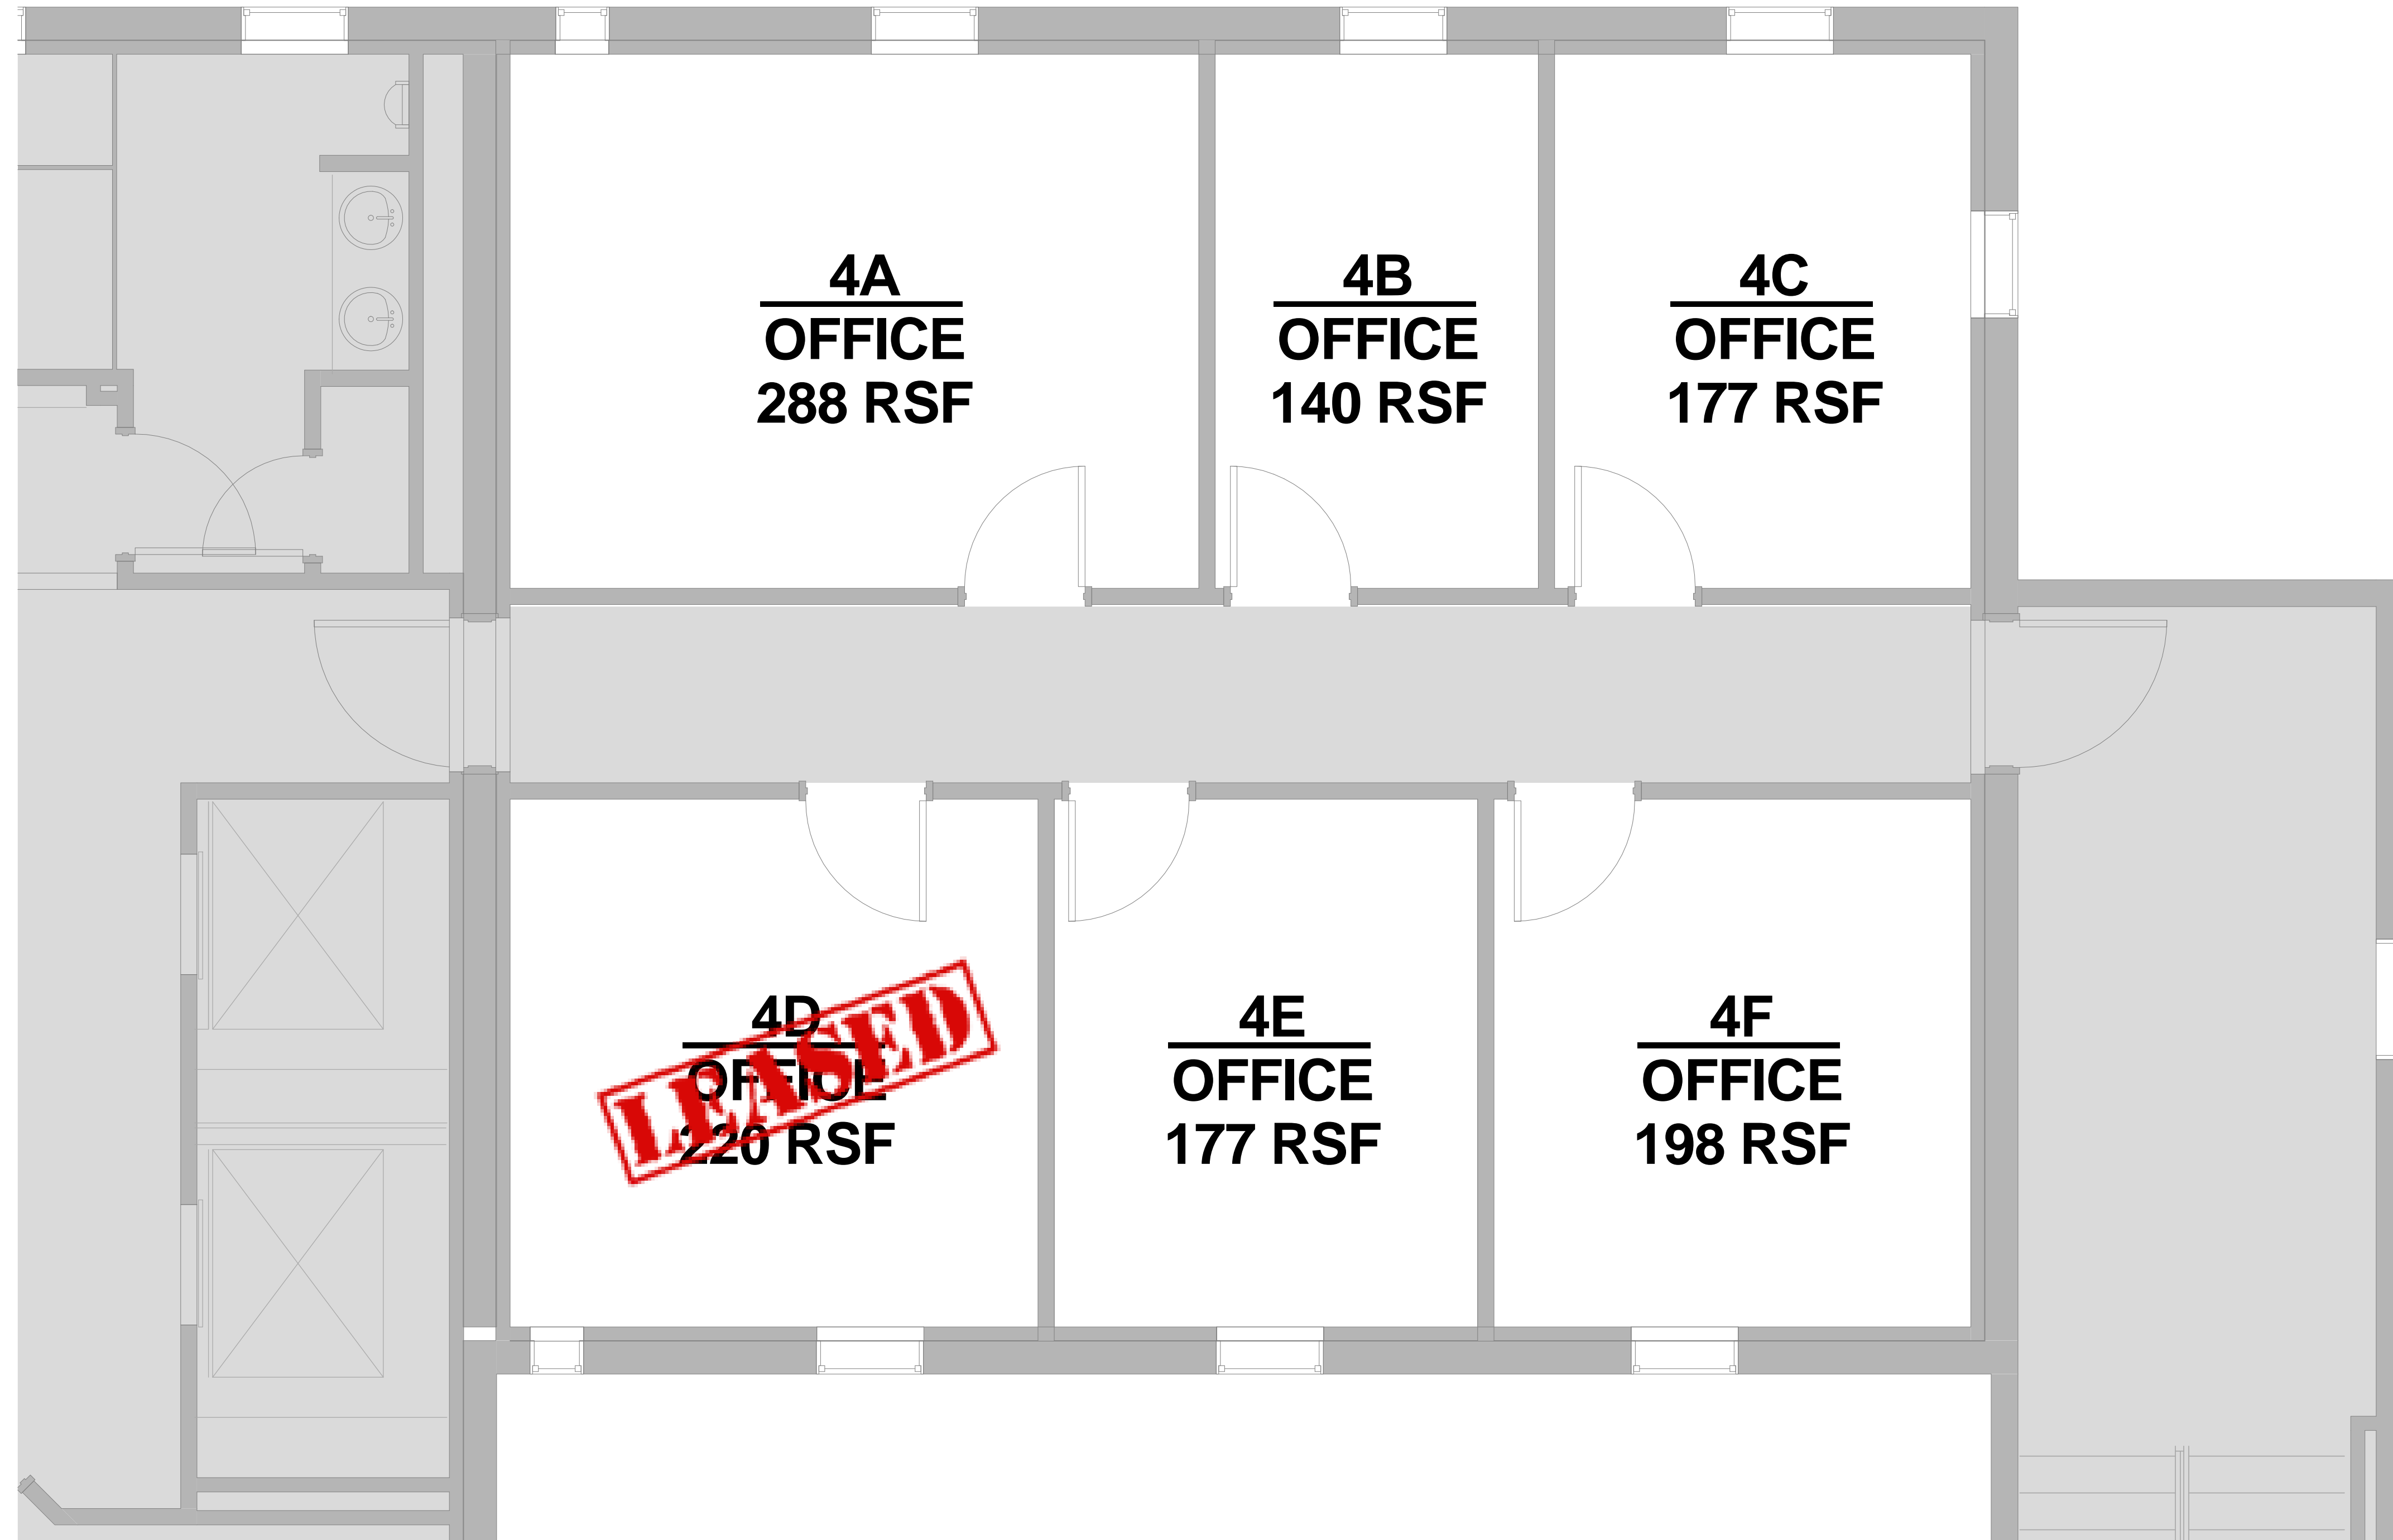

1 FOURTH FLOOR PLAN
 3/8" = 1'-0"

DISCLAIMER: ALL BUILDOUT IS BASED ON BRADY SULLIVAN PROPERTIES "CONSTRUCTION STANDARDS". BRADY SULLIVAN PROPERTIES RESERVES THE RIGHT TO ISSUE A CHANGE ORDER FOR ADDITIONAL WORK NOT INCLUDED IN DRAWINGS.

4/5/2017 8:38:14 AM

10 9 8 7 6 5 4 3 2 1

A B C D E F G H

LEGEND

	NOT IN SCOPE		PROPOSED ITEMS (HEAVY LINE WEIGHT)
	EXISTING ITEMS		EXISTING DOOR AND FRAME TO REMAIN
	NEW DOOR AND FRAME		DEMO ITEMS



1 THIRD FLOOR -
1/4" = 1'-0"



Brady Sullivan Properties
670 N. Commercial Street
Manchester, nh 03101
603.622.6223



Owner
**BRADY SULLIVAN
PROPERTIES**
MANCHESTER
NH

Project
ONE EAGLE SQUARE
CONCORD NH

Seals

Issues

Date	Description

Revisions

No.	Date	Description

Drawing Title
**PROPOSED
SPACE**
4,439 RSF

Issue Date:	12-1-2017
Project No:	16380
Scale:	As indicated
Project Manager:	Production Leader:
Project Architect:	Peer Reviewer:

Drawing Number
A0.5

12/1/2017 10:06:05 AM

10 9 8 7 6 5 4 3 2 1



Brady Sullivan Properties
670 N. Commercial Street
Manchester, nh 03101
603.622.6223



Owner
**BRADY SULLIVAN
PROPERTIES**
MANCHESTER
NH

Project
ONE EAGLE SQUARE
CONCORD NH

Seals


Issues	
Date	Description

Revisions		
No.	Date	Description

Drawing Title
**FIRST FLOOR
SUITE
1,170 RSF**

Issue Date: 9-1-2017
Project No: 16380 Scale: 1/2" = 1'-0"
Project Manager: Production Leader:
Project Architect: RO Peer Reviewer: JT

Drawing Number
A0.7

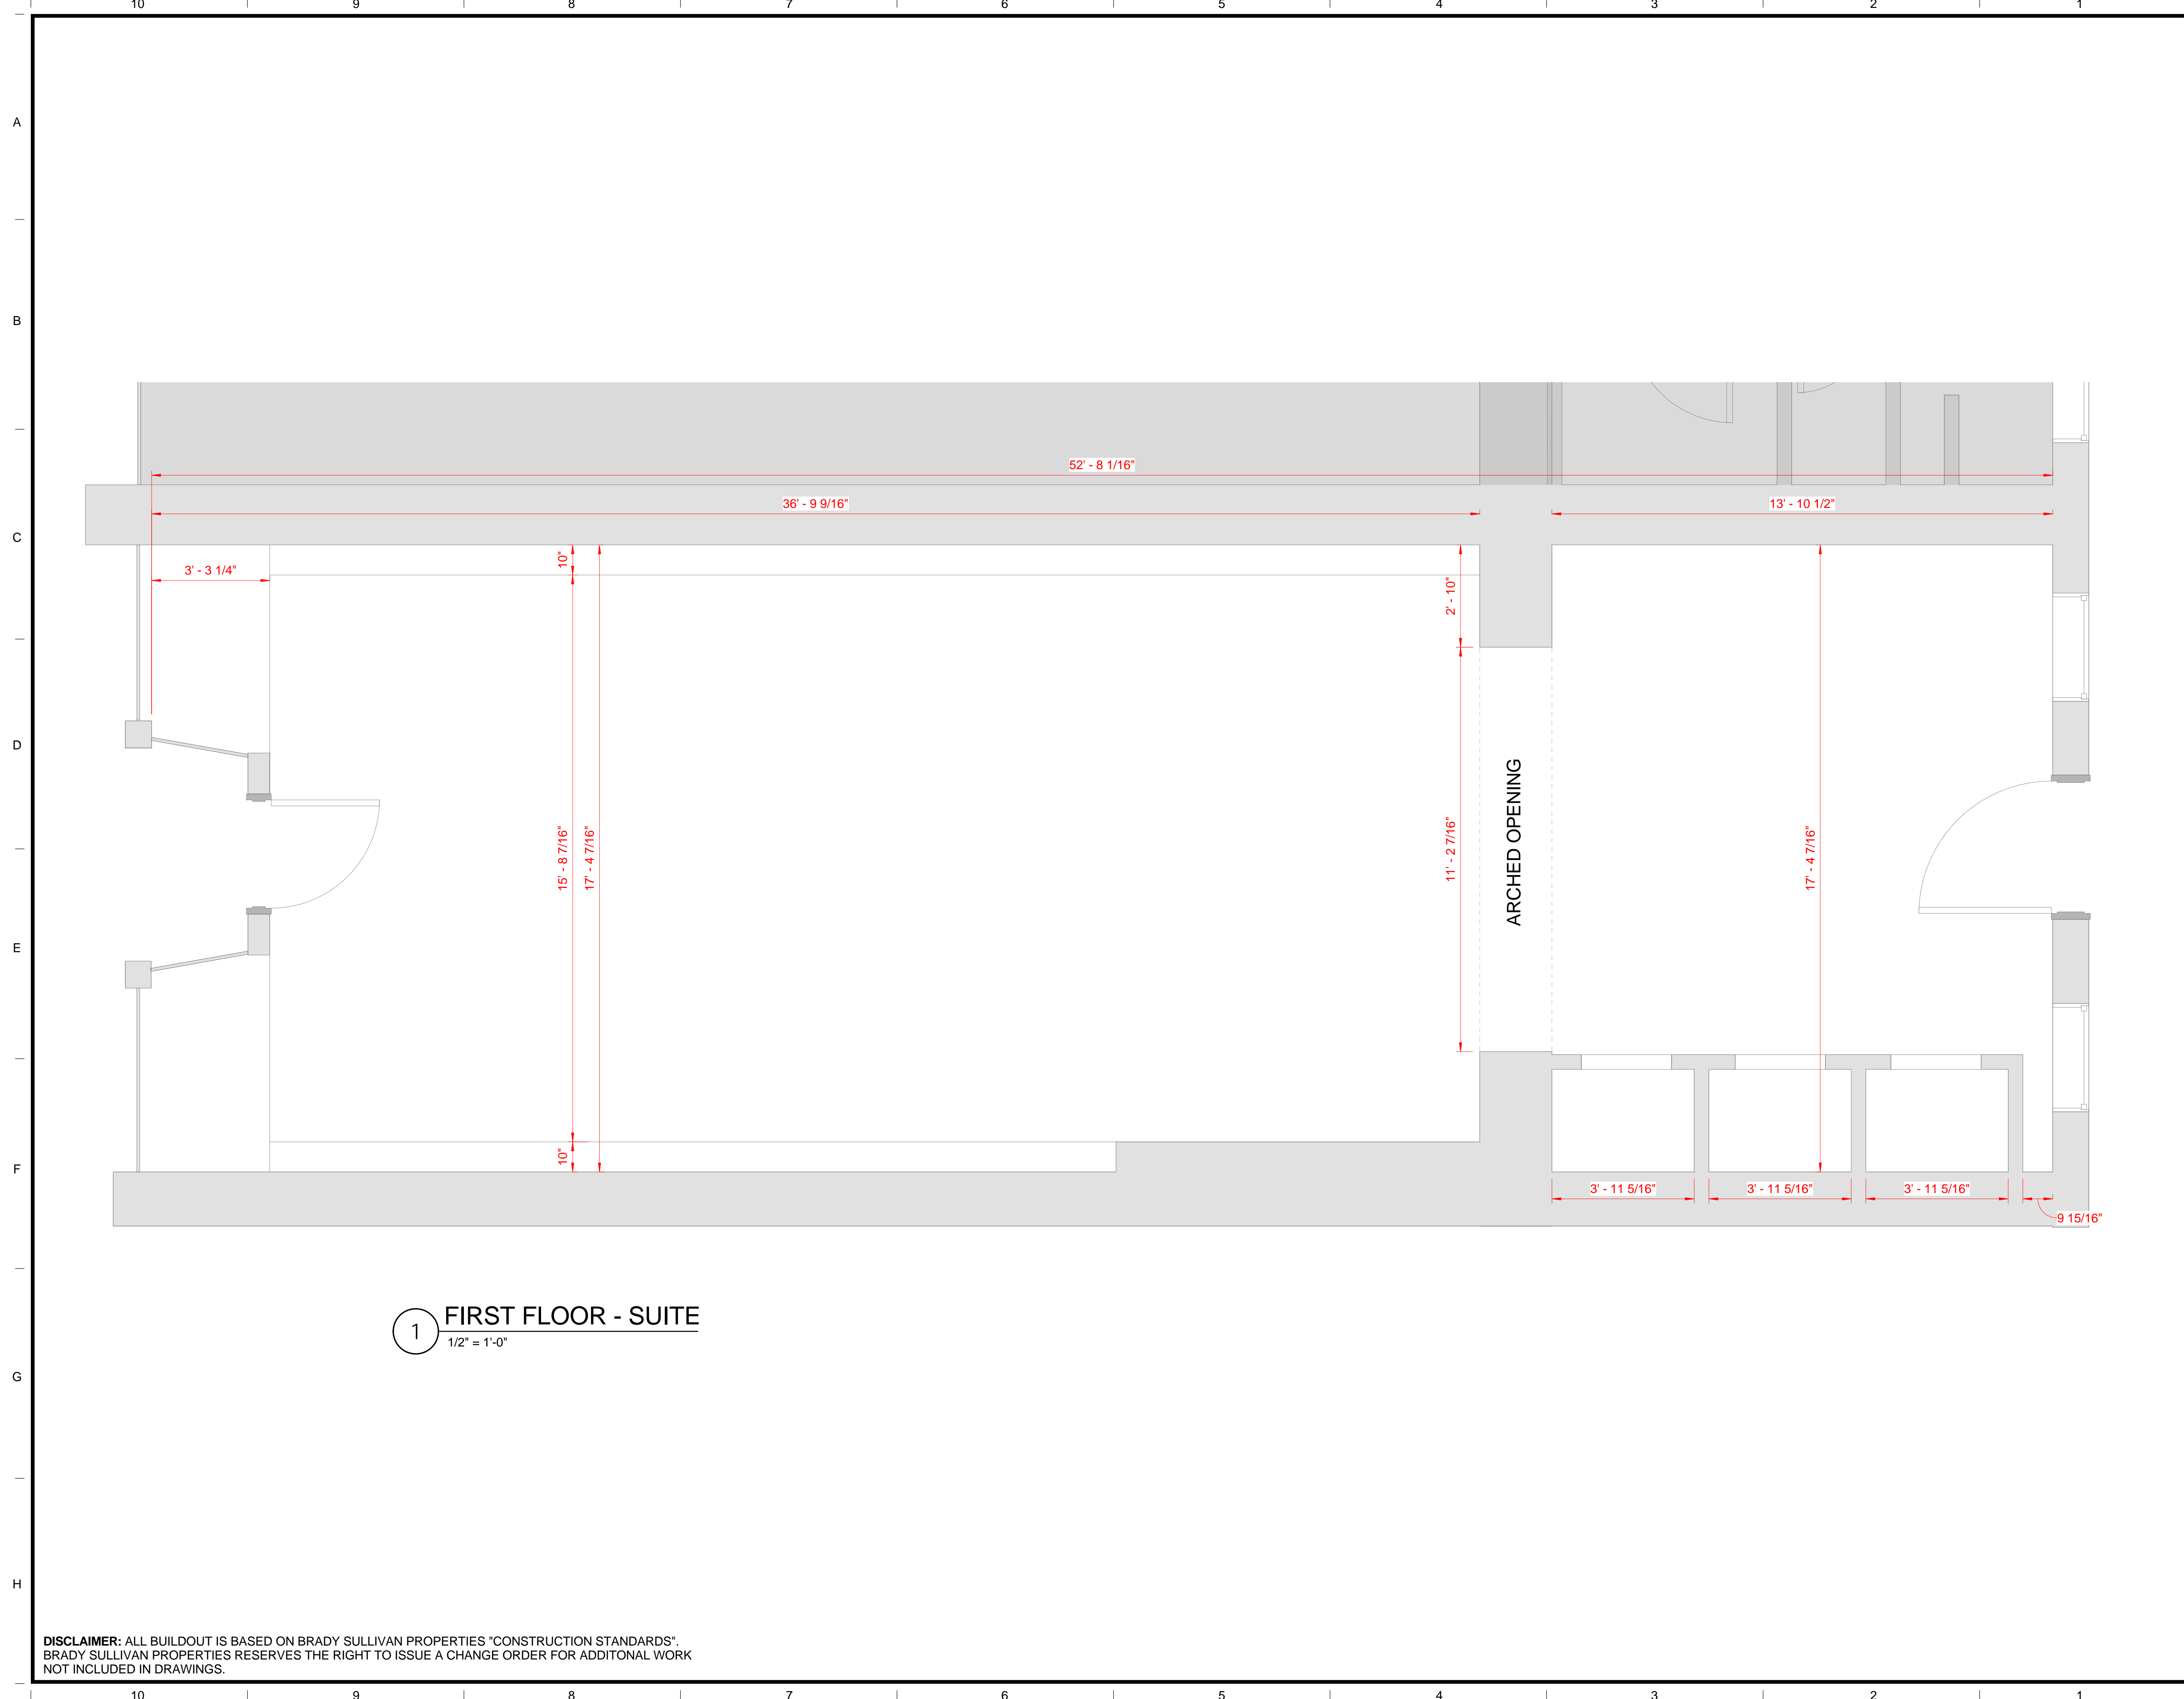


1 FIRST FLOOR - SUITE
1/2" = 1'-0"

DISCLAIMER: ALL BUILDOUT IS BASED ON BRADY SULLIVAN PROPERTIES "CONSTRUCTION STANDARDS". BRADY SULLIVAN PROPERTIES RESERVES THE RIGHT TO ISSUE A CHANGE ORDER FOR ADDITIONAL WORK NOT INCLUDED IN DRAWINGS.

9/1/2017 9:58:18 AM

10 9 8 7 6 5 4 3 2 1

A
B
C
D
E
F
G
H

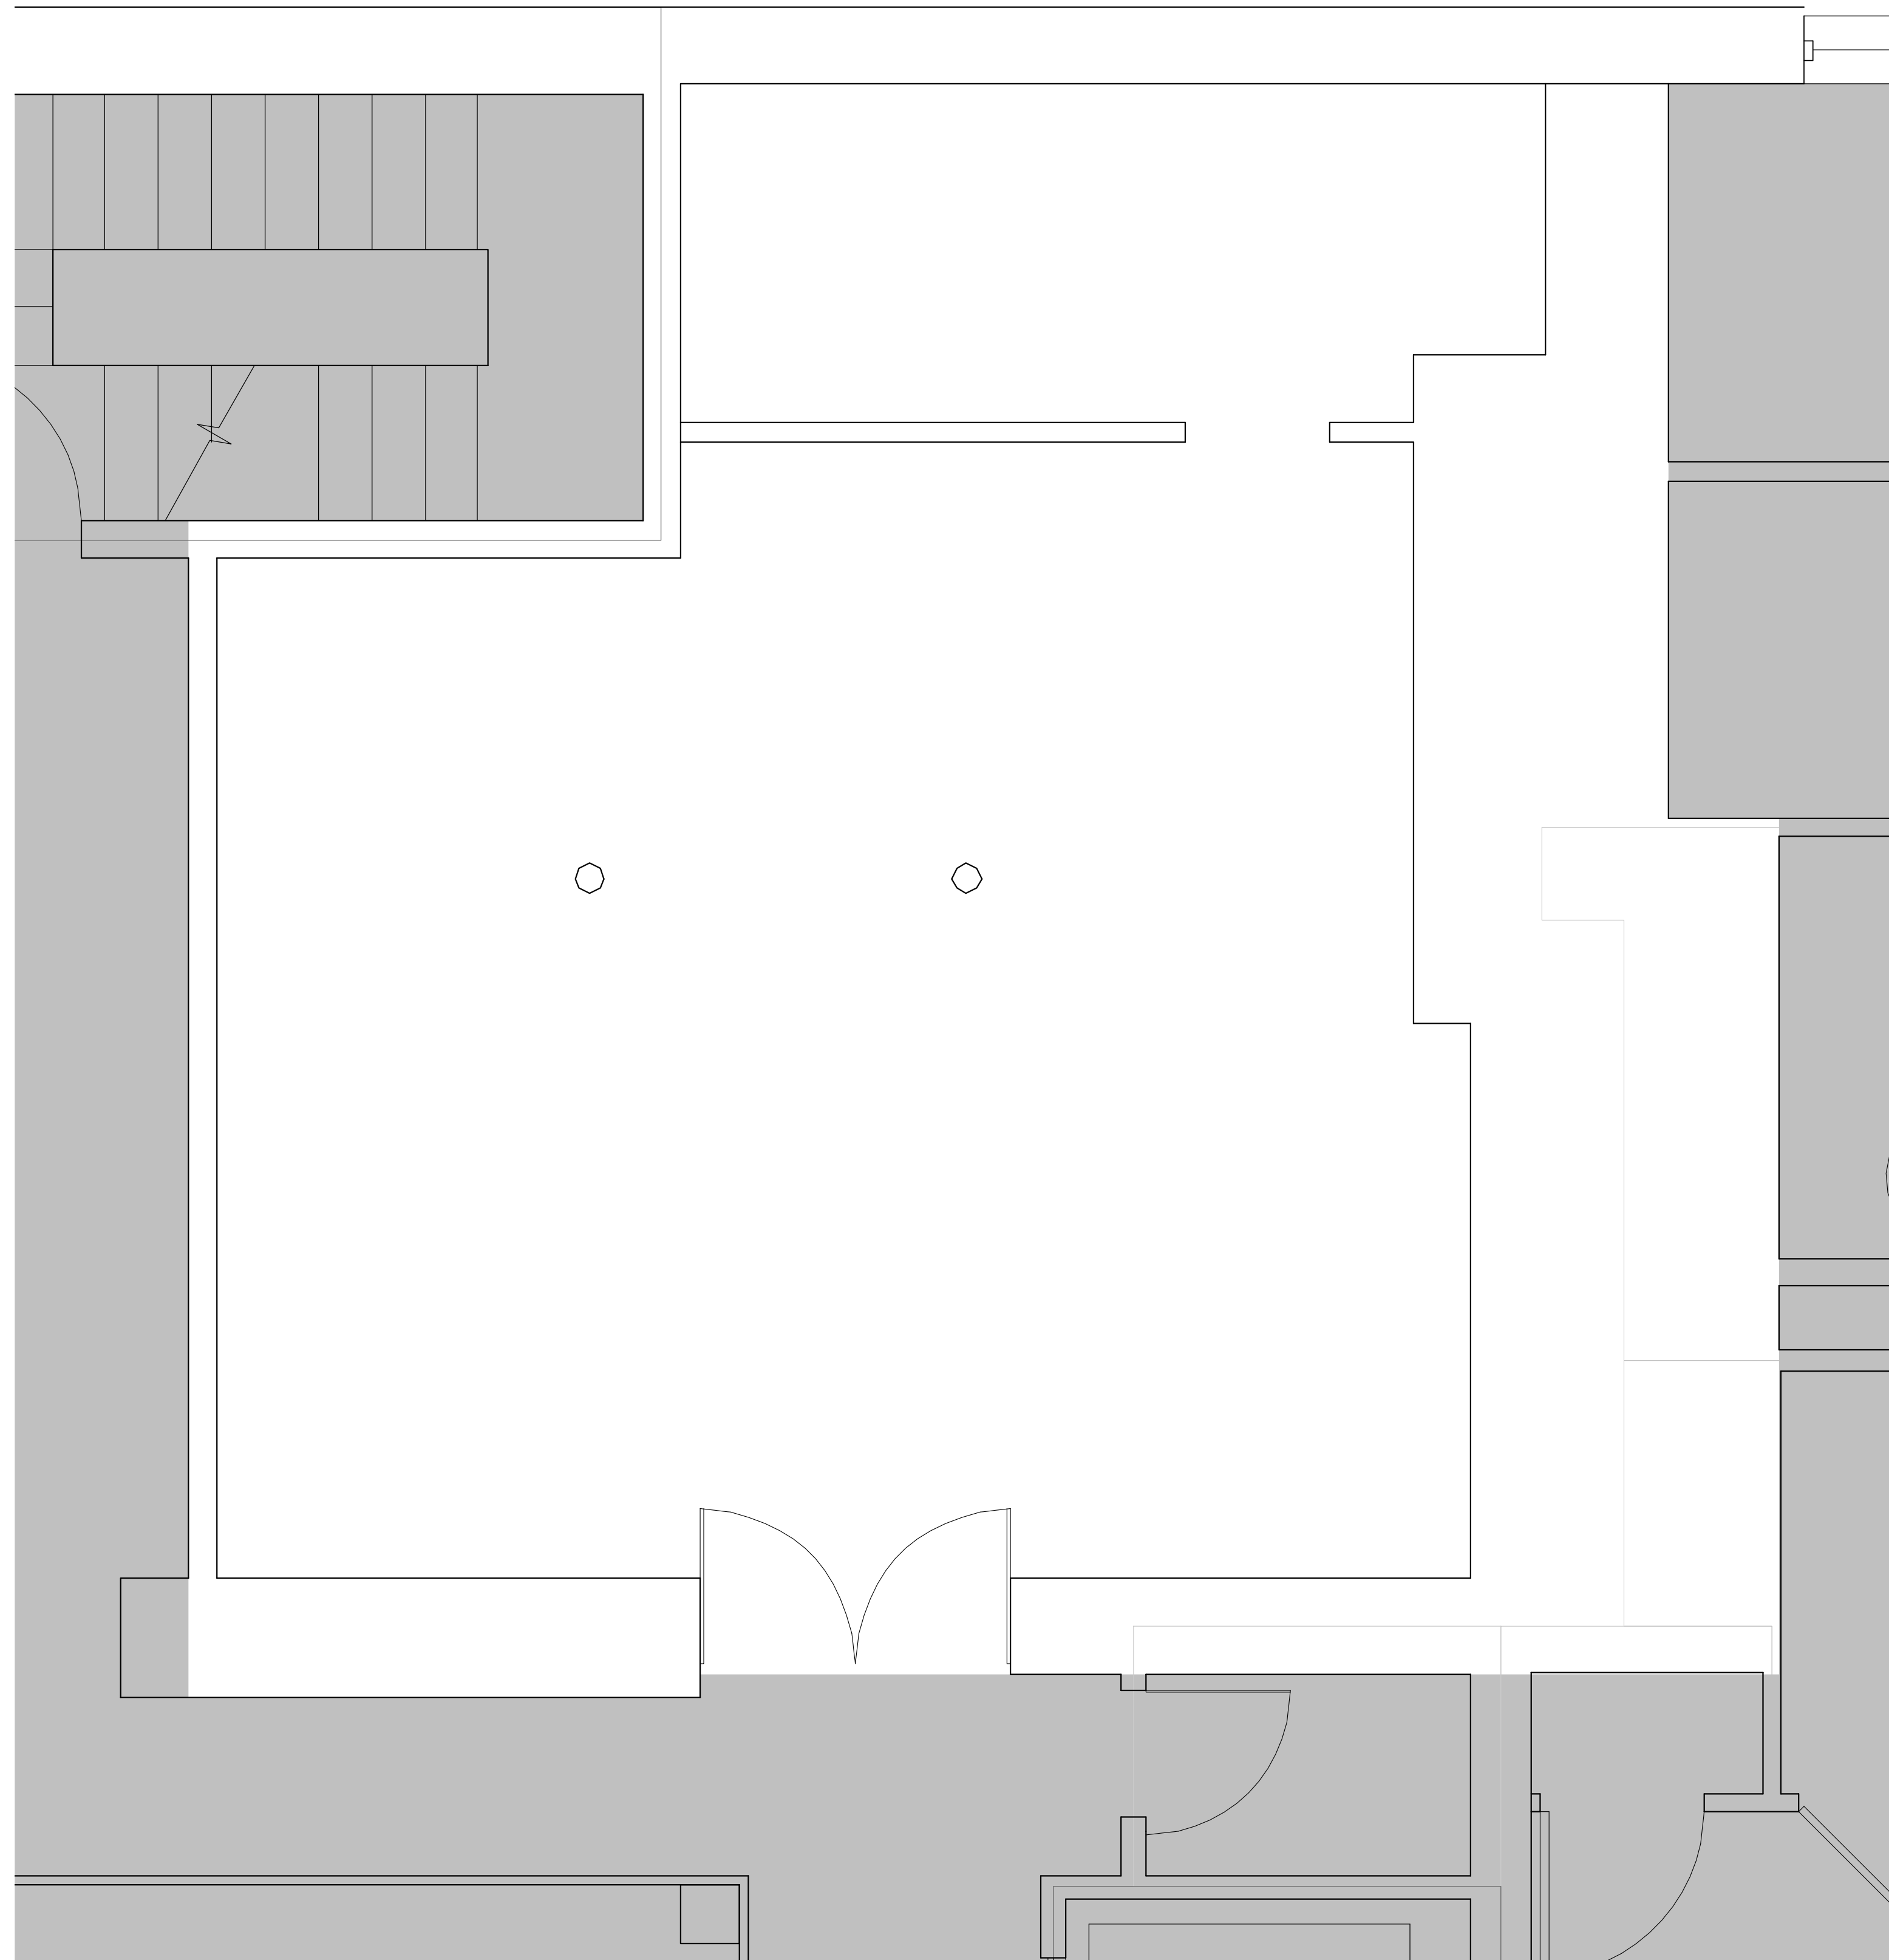

1 SUITE 108
1/2" = 1'-0"




Brady Sullivan Properties
670 N. Commercial Street
Manchester, nh 03101
603.622.6223



Owner
BRADY SULLIVAN
MANCHESTER NH

Project
ONE EAGLE SQUARE
CONCORD NH

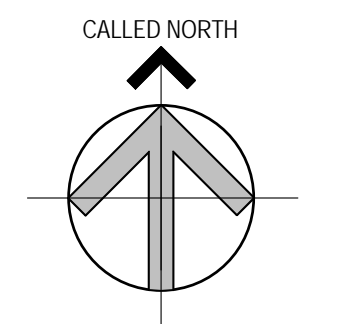

Seals

Issues	
Date	Description

Revisions		
No.	Date	Description

Drawing Title
SUITE 108
577 RSF

Issue Date:	
Project No:	Scale: 1/2" = 1'-0"
Project Manager:	Production Leader:
Project Architect: CL	Peer Reviewer: CL

Drawing Number
A0.2


8/8/2016 1:31:26 PM

DISCLAIMER: ALL BUILDOUT IS BASED ON BRADY SULLIVAN PROPERTIES "CONSTRUCTION STANDARDS". BRADY SULLIVAN PROPERTIES RESERVES THE RIGHT TO ISSUE A CHANGE ORDER FOR ADDITIONAL WORK NOT INCLUDED IN DRAWINGS.

10 9 8 7 6 5 4 3 2 1

10 9 8 7 6 5 4 3 2 1

A
B
C
D
E
F
G
H

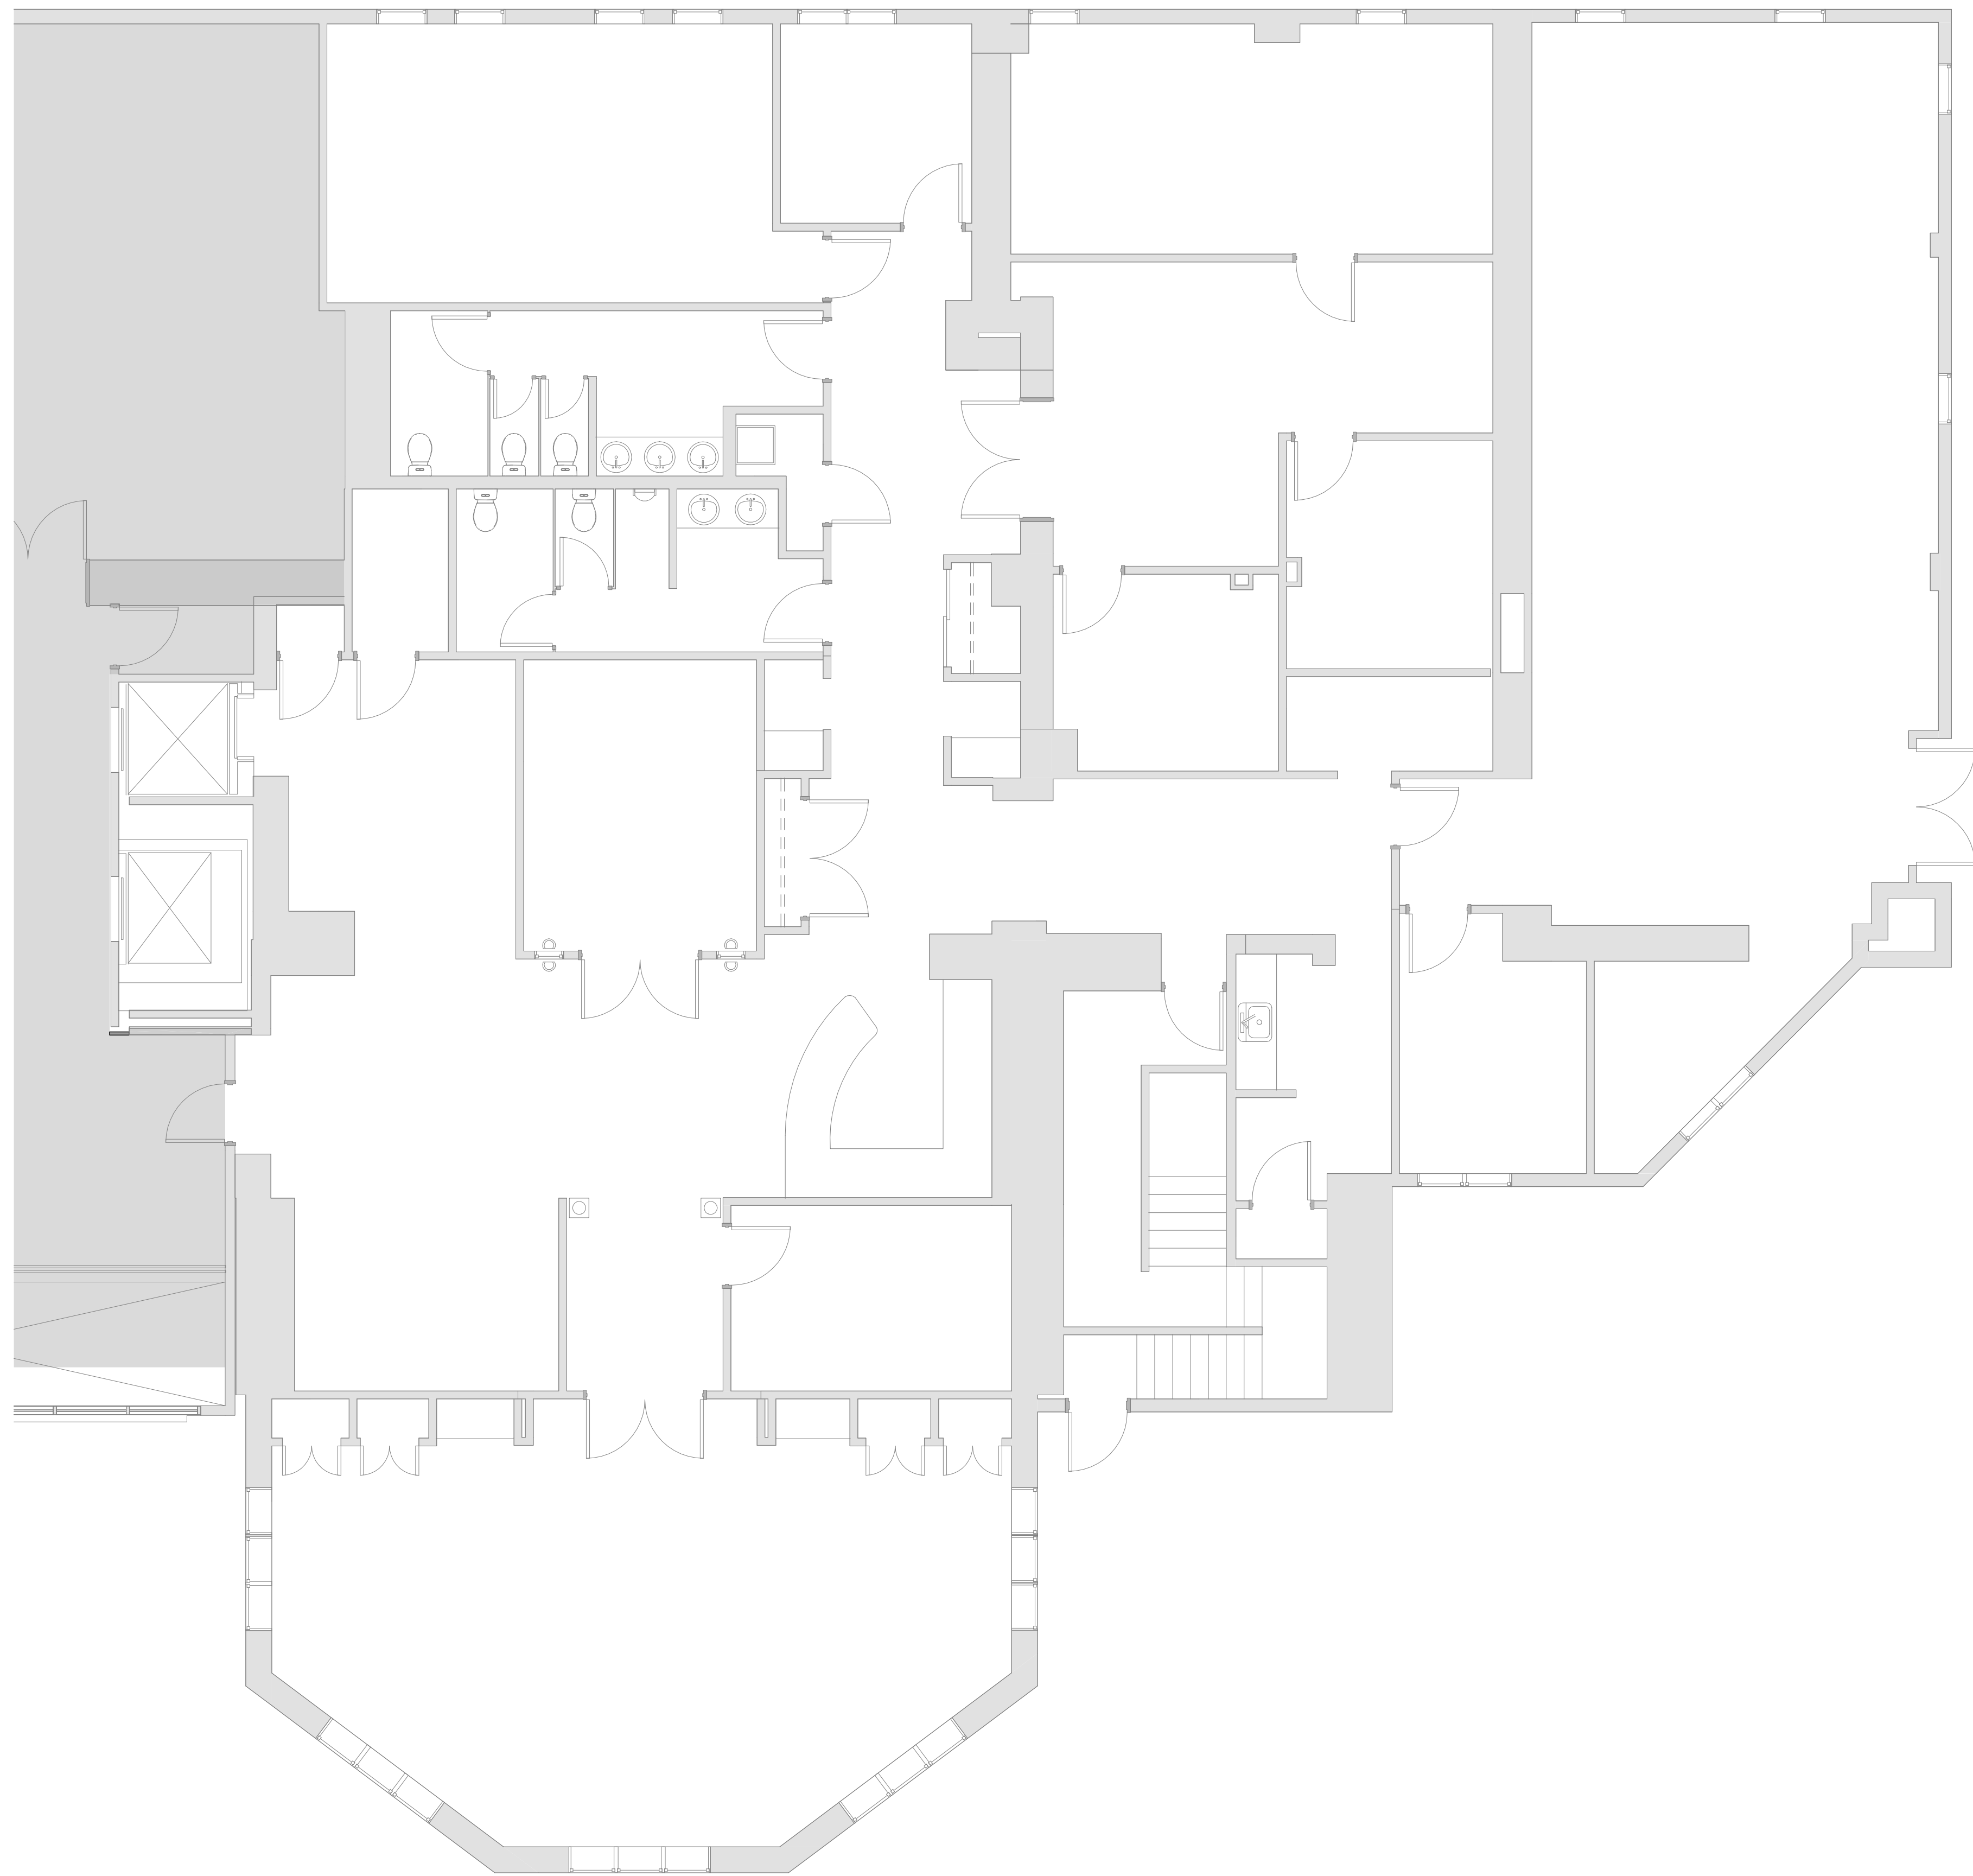

1 SUITE 110
3/16" = 1'-0"

DISCLAIMER: ALL BUILDOUT IS BASED ON BRADY SULLIVAN PROPERTIES "CONSTRUCTION STANDARDS".
BRADY SULLIVAN PROPERTIES RESERVES THE RIGHT TO ISSUE A CHANGE ORDER FOR ADDITIONAL WORK
NOT INCLUDED IN DRAWINGS.

4/24/2017 8:54:52 AM



Brady Sullivan Properties
670 N. Commercial Street
Manchester, nh 03101
603.622.6223



Owner
BRADY SULLIVAN PROPERTIES
MANCHESTER NH

Project
ONE EAGLE SQUARE
CONCORD NH

Seals

Issues	
Date	Description

Revisions		
No.	Date	Description

Drawing Title
SUITE 110
5,166 RSF

Issue Date:	4-24-2017
Project No:	Scale: 3/16" = 1'-0"
Project Manager:	Production Leader:
Project Architect: RO	Peer Reviewer: CL

Drawing Number
A0.4

10 9 8 7 6 5 4 3 2 1




Brady Sullivan Properties
670 N. Commercial Street
Manchester, nh 03101
603.622.6223



Owner
**BRADY SULLIVAN
PROPERTIES**
MANCHESTER NH

Project
ONE EAGLE SQUARE
CONCORD NH

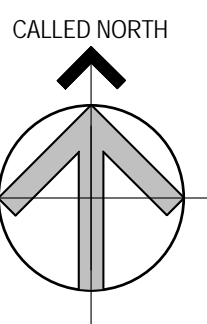

Seals

Issues	
Date	Description

Revisions		
No.	Date	Description

Drawing Title
SUITE 210

10,577 RSF

Issue Date: 4-24-2017

Project No: Scale: 3/16" = 1'-0"

Project Manager: Production Leader:

Project Architect: RO Peer Reviewer: CL

Drawing Number
A0.5

1 EXISTING SUITE 210
3/16" = 1'-0"

DISCLAIMER: ALL BUILDOUT IS BASED ON BRADY SULLIVAN PROPERTIES "CONSTRUCTION STANDARDS".
BRADY SULLIVAN PROPERTIES RESERVES THE RIGHT TO ISSUE A CHANGE ORDER FOR ADDITIONAL WORK
NOT INCLUDED IN DRAWINGS.

4/24/2017 8:49:26 AM



Brady Sullivan Properties
 670 N. Commercial Street
 Manchester, nh 03101
 603.622.6223



Owner
**BRADY SULLIVAN
 PROPERTIES**
 MANCHESTER
 NH

Project
ONE EAGLE SQUARE
 CONCORD NH

Seals

Issues	
Date	Description

Revisions		
No.	Date	Description

Drawing Title
SUITE 410
7,789 RSF

Issue Date:	4-24-2017
Project No:	Scale: 3/16" = 1'-0"
Project Manager:	Production Leader:
Project Architect: CL	Peer Reviewer: CL

Drawing Number
A0.4



1 SUITE 410
 3/16" = 1'-0"

DISCLAIMER: ALL BUILDOUT IS BASED ON BRADY SULLIVAN PROPERTIES "CONSTRUCTION STANDARDS".
 BRADY SULLIVAN PROPERTIES RESERVES THE RIGHT TO ISSUE A CHANGE ORDER FOR ADDITIONAL WORK
 NOT INCLUDED IN DRAWINGS.