



SUITE B1-5
1,180 USF

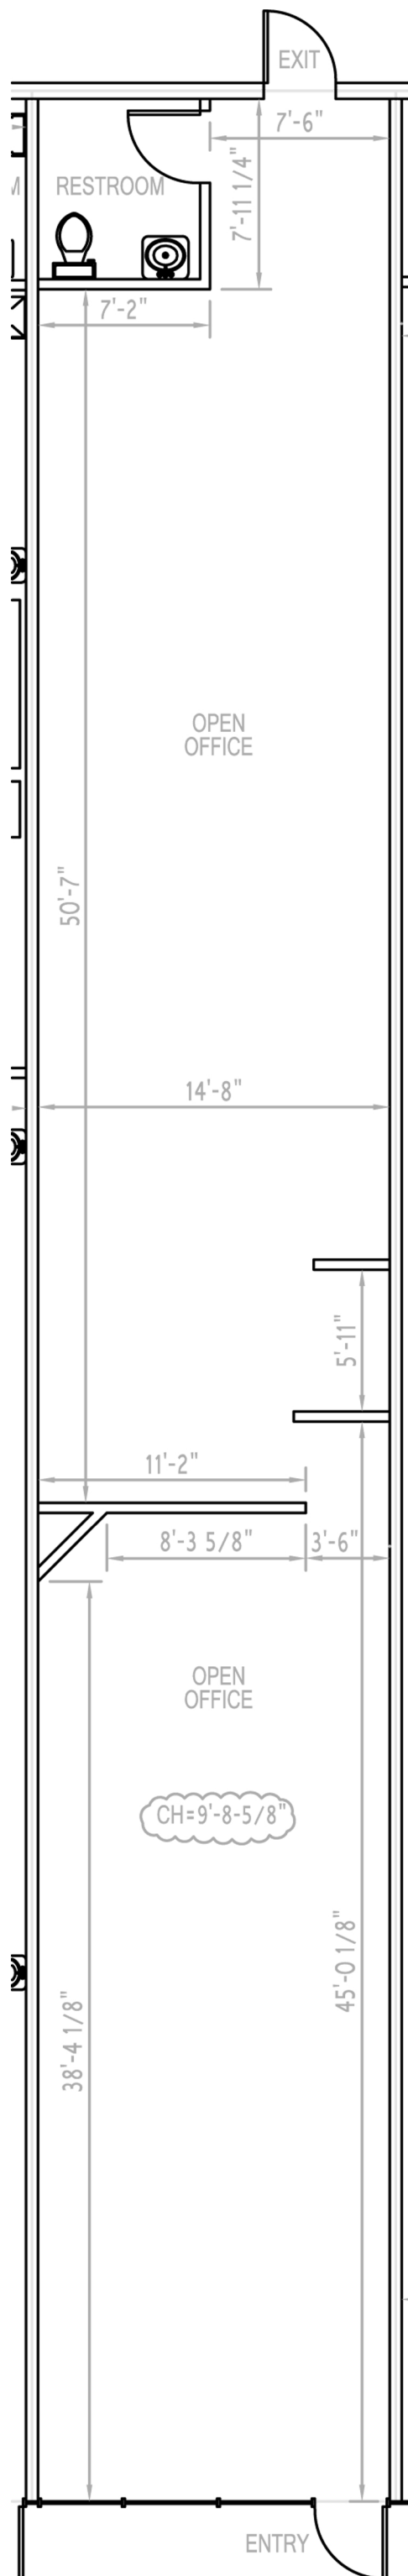

SUITE B1-6
1,525 USF

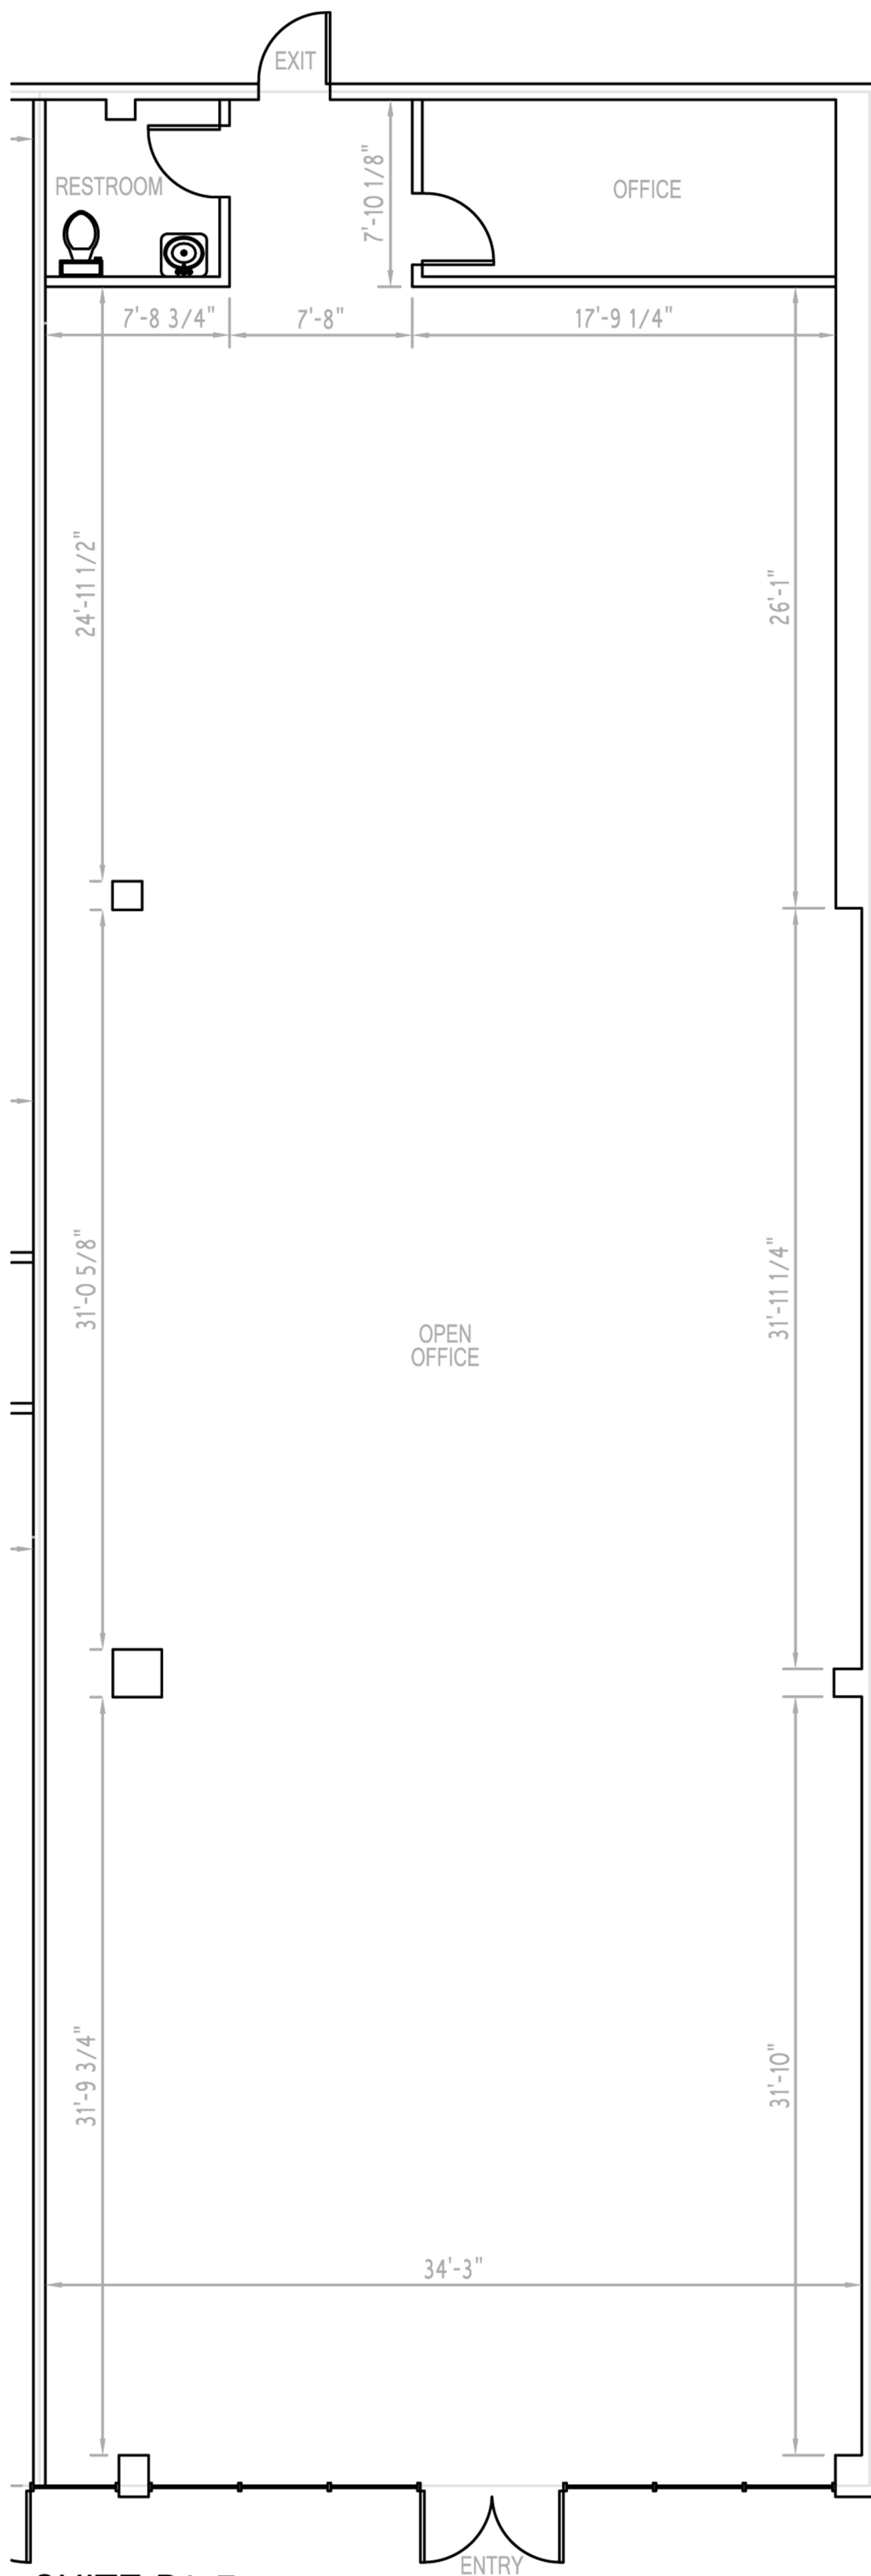

SUITE B1-7
3,500 USF



Brady Sullivan Properties
 670 N. Commercial Street
 Manchester, nh 03101
 603.622.6223



Owner
**BRADY SULLIVAN
 PROPERTIES**
 MANCHESTER
 NH

Project
**MANCHESTER
 COMMONS**
 MANCHESTER NH

Seals

Issues	
Date	Description

Revisions	
No.	Date

Drawing Title
SUITE D1-3
3,285 RSF

Issue Date:	4-24-2017
Project No:	Scale: 1/4" = 1'-0"
Project Manager:	Production Leader:
Project Architect: CL	Peer Reviewer: CL

Drawing Number
A0.4



1 SUITE D1-3
 1/4" = 1'-0"

DISCLAIMER: ALL BUILDOUT IS BASED ON BRADY SULLIVAN PROPERTIES "CONSTRUCTION STANDARDS".
 BRADY SULLIVAN PROPERTIES RESERVES THE RIGHT TO ISSUE A CHANGE ORDER FOR ADDITIONAL WORK
 NOT INCLUDED IN DRAWINGS.

4/24/2017 11:19:50 AM



Brady Sullivan Properties
 670 N. Commercial Street
 Manchester, nh 03101
 603.622.6223



Owner
**BRADY SULLIVAN
 PROPERTIES**
 MANCHESTER
 NH

Project
**MANCHESTER
 COMMONS**
 MANCHESTER NH

Seals


Issues	
Date	Description

Revisions		
No.	Date	Description

Drawing Title
SUITE D1-4
3,964 RSF

Issue Date:	7-27-2017
Project No:	Scale: 1/4" = 1'-0"
Project Manager:	Production Leader:
Project Architect: CL	Peer Reviewer: CL

Drawing Number
A0.5

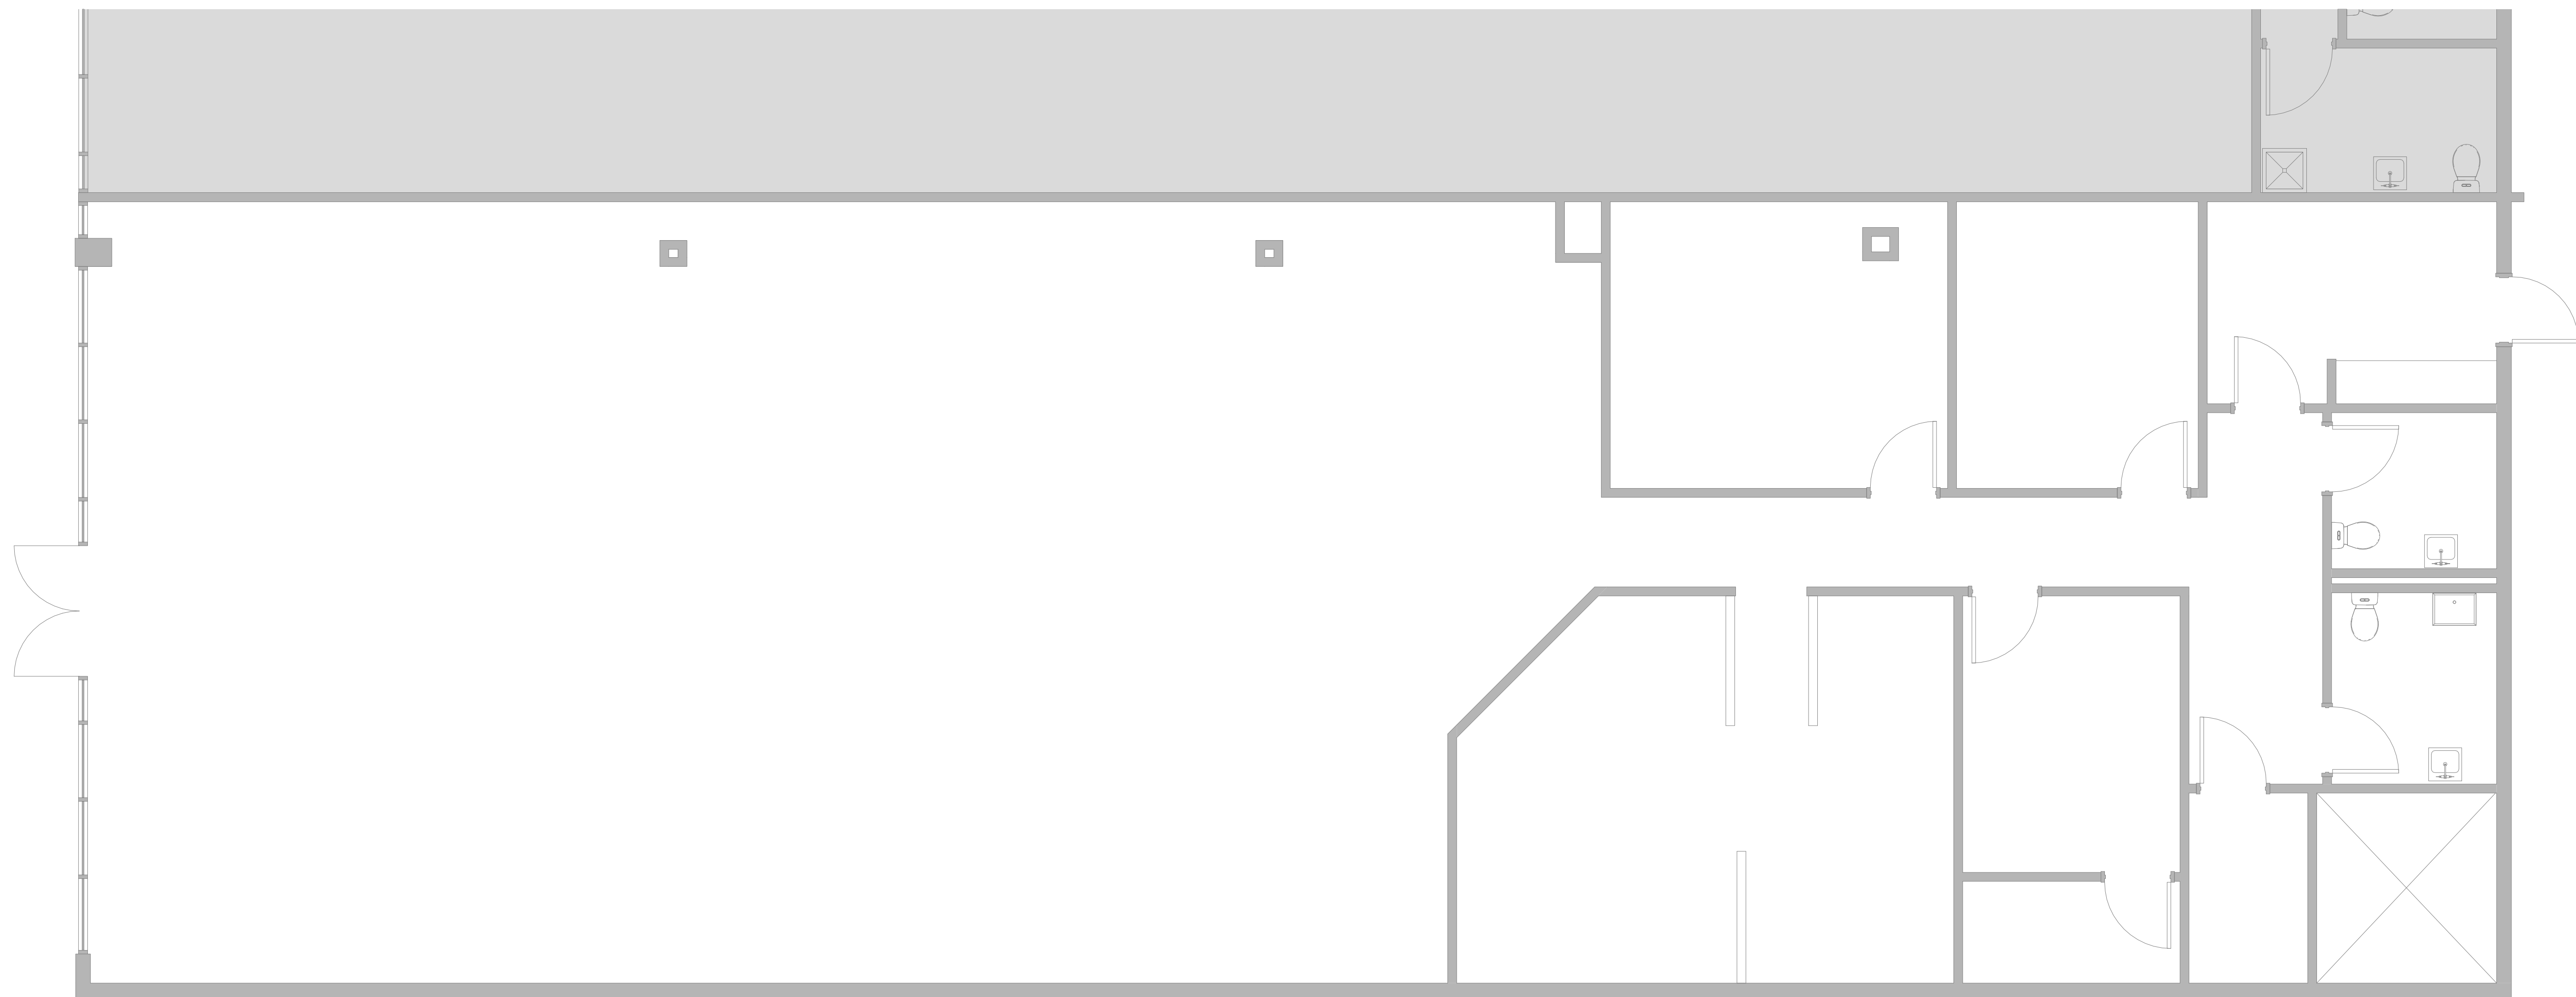


1 SUITE D1-4
 1/4" = 1'-0"

DISCLAIMER: ALL BUILDOUT IS BASED ON BRADY SULLIVAN PROPERTIES "CONSTRUCTION STANDARDS".
 BRADY SULLIVAN PROPERTIES RESERVES THE RIGHT TO ISSUE A CHANGE ORDER FOR ADDITIONAL WORK
 NOT INCLUDED IN DRAWINGS.

7/27/2017 3:54:18 PM

LEGEND			
	NOT IN SCOPE		PROPOSED ITEMS (HEAVY LINE WEIGHT)
	EXISTING ITEMS		DEMO ITEMS
	NEW DOOR AND FRAME		EXISTING DOOR AND FRAME TO REMAIN

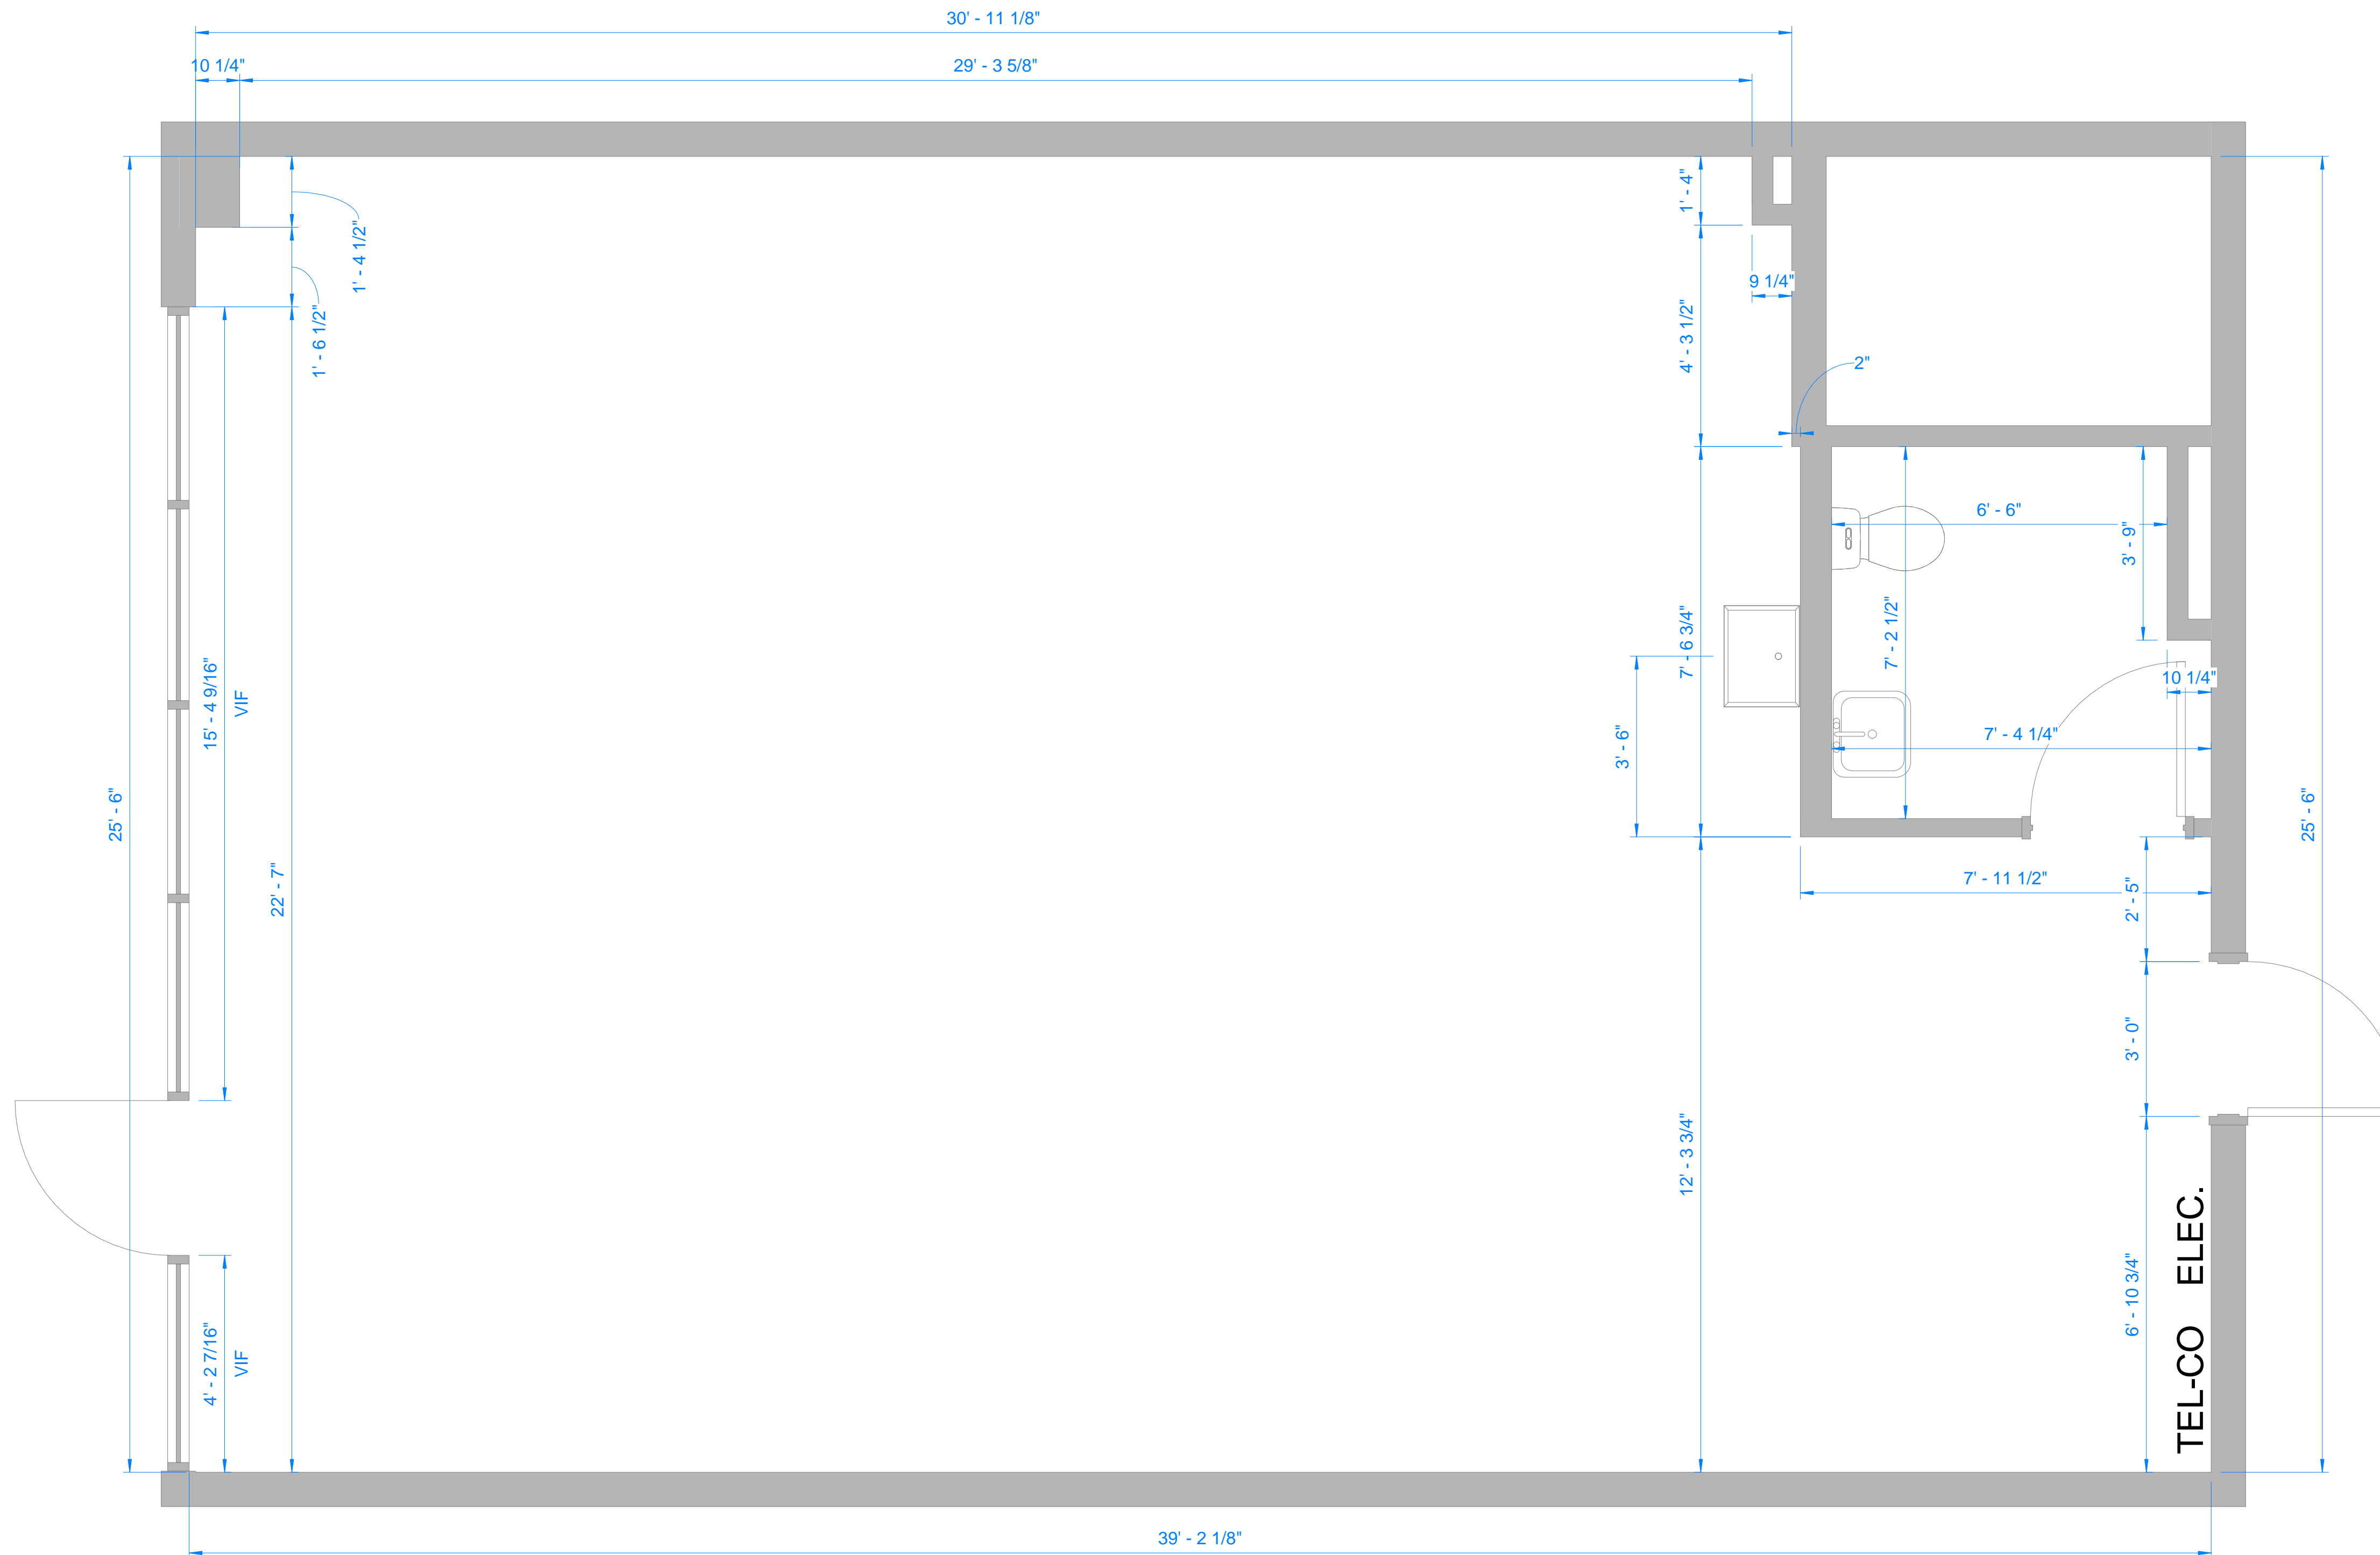

1 SUITE D1-5
1/2" = 1'-0"



Brady Sullivan Properties
670 N. Commercial Street
Manchester, nh 03101
603.622.6223



Owner
**BRADY SULLIVAN
PROPERTIES**
MANCHESTER
NH

Project
**MANCHESTER
COMMONS**
MANCHESTER NH

Seals

Issues	
Date	Description

Revisions	
No.	Date


Drawing Title
SUITE D1-5
1,042 RSF

Issue Date:	12-18-2017
Project No:	Scale: As indicated
Project Manager:	Production Leader:
Project Architect: CL	Peer Reviewer: CL

Drawing Number
A0.7

12/18/2017 4:54:35 PM

DISCLAIMER: ALL BUILDOUT IS BASED ON BRADY SULLIVAN PROPERTIES "CONSTRUCTION STANDARDS". BRADY SULLIVAN PROPERTIES RESERVES THE RIGHT TO ISSUE A CHANGE ORDER FOR ADDITIONAL WORK NOT INCLUDED IN DRAWINGS.

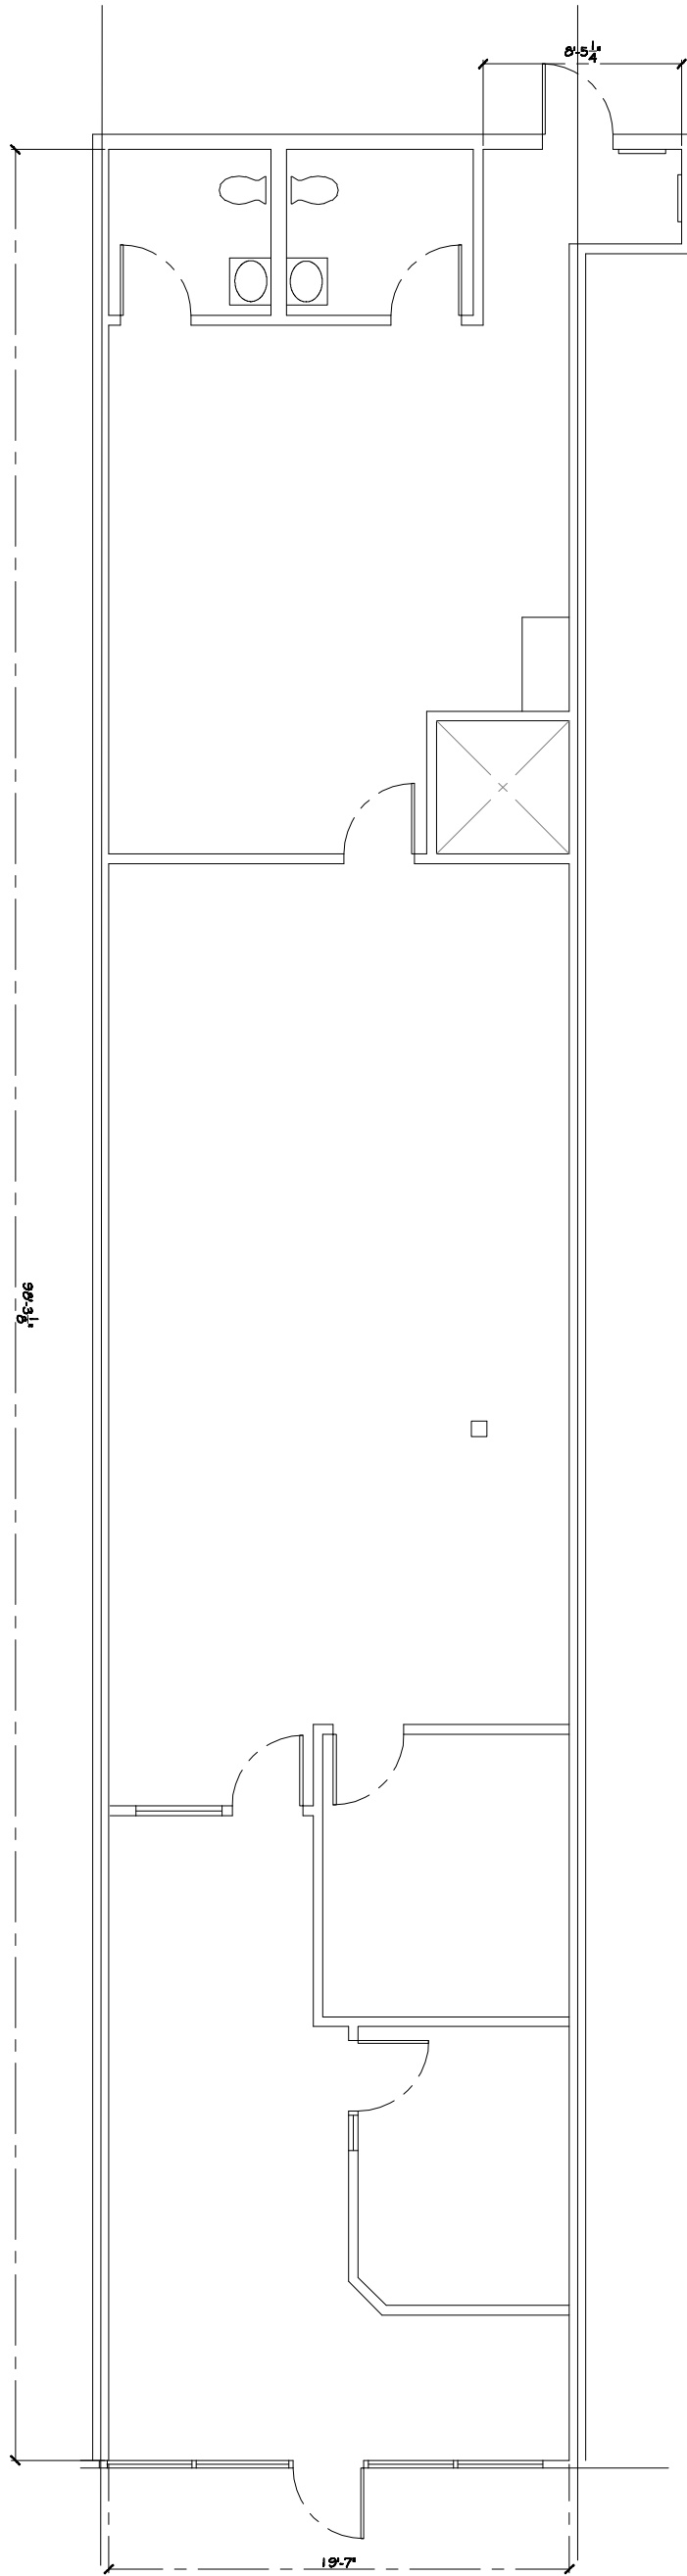

SHEET TITLE

EXISTING CONDITION PLAN

PROJECT

PRIMERICA-MANHESTER COMMONS

REF:

PROJECT NO: ----

DATE:


CAD DWG FILE: PRIMERICA-BASE
PLAN_092811.DWG

DRAWN BY: PHB

CHK'D BY: PHB

DRAWING

A-1.0

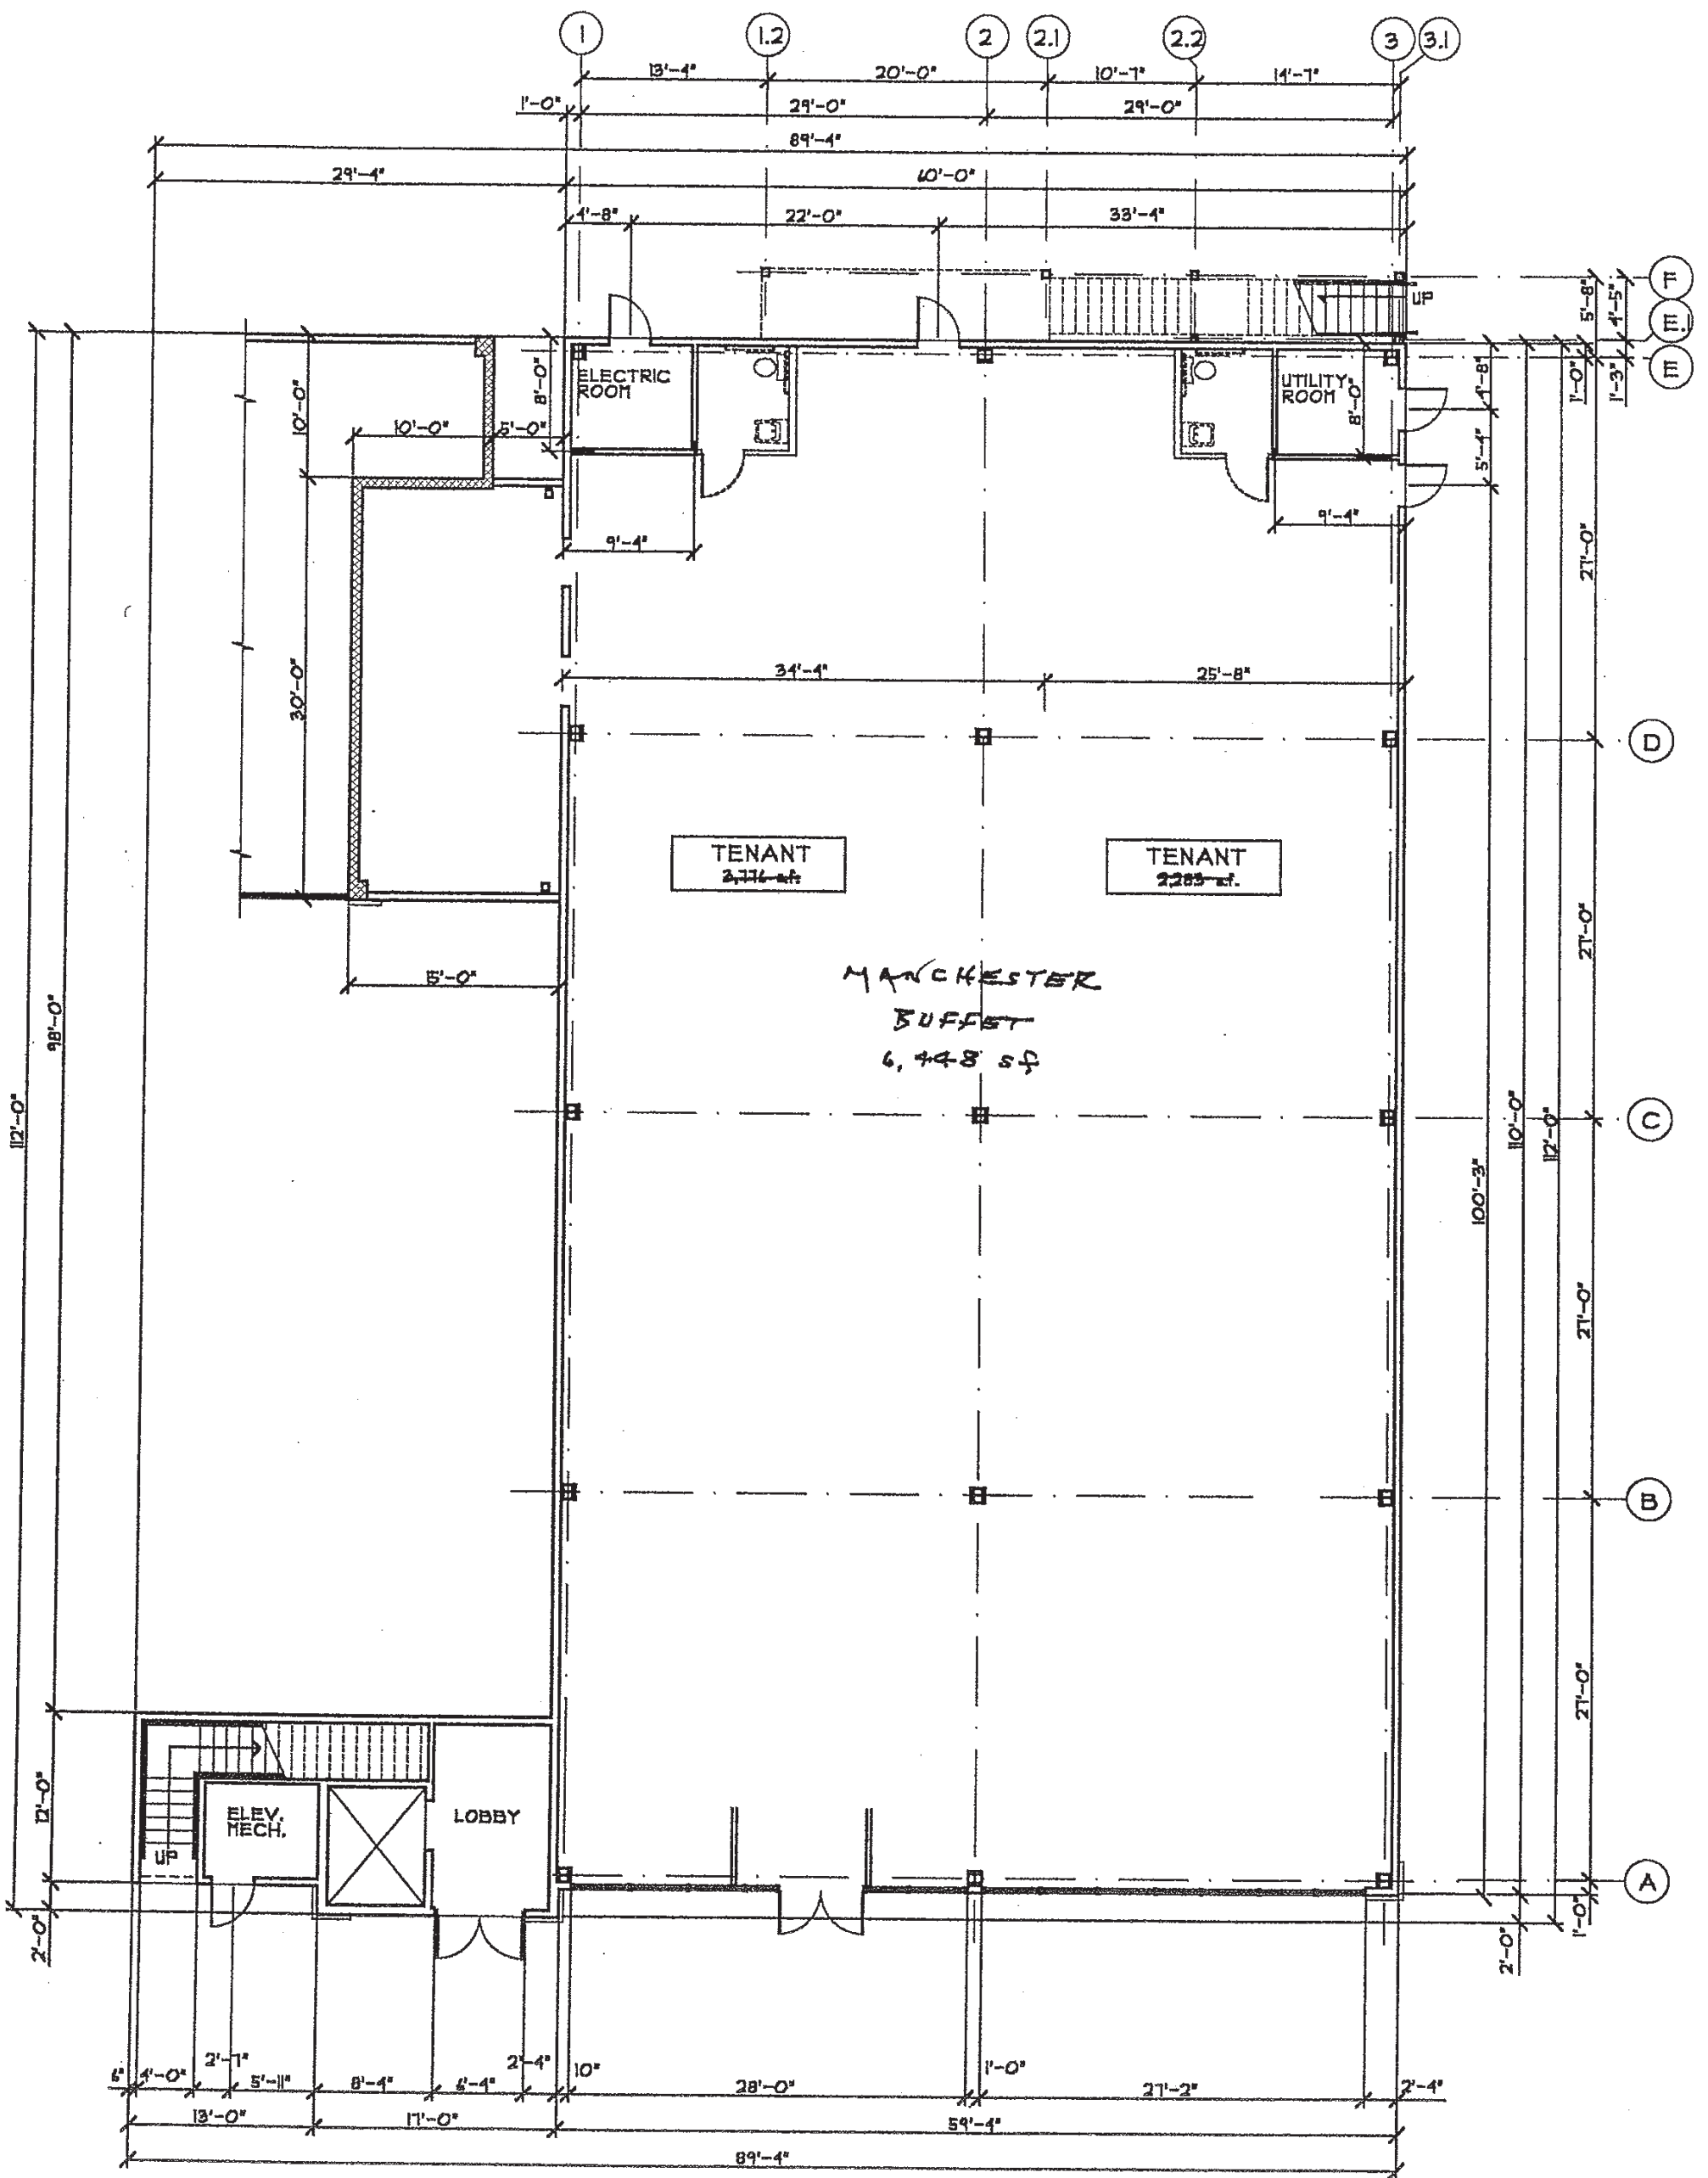

1 BUILDING E
 FIRST FLOOR PLAN
 A1 SCALE: 1/8" = 1'-0"
 PLAN NORTH