



Brady Sullivan Properties
670 N. Commercial Street
Manchester, nh 03101
603.622.6223

PROPERTY OF THE UNITED STATES GOVERNMENT
COPYING, DISSEMINATION, OR DISTRIBUTION OF
THESE DRAWINGS, PLANS, OR SPECIFICATIONS TO
UNAUTHORIZED PERSONS IS PROHIBITED
Do not remove this notice. Properly destroy documents
when no longer
needed.

© 2015 Brady Sullivan Properties

Owner
**BRADY SULLIVAN
PROPERTIES**
MANCHESTER,
NH

Project
146 MAIN STREET
NASHUA, NH

Seals

Issues	
Date	Description

Revisions		
No.	Date	Description


Drawing Title
**FIRST FLOOR
PLANS**

Issue Date:	
Project No:	Scale: 3/16" = 1'-0"
Project Manager:	Production Leader:
Project Architect: CL	Peer Reviewer: CL

Drawing Number
A1-1

TEMPLE STREET

MAIN STREET

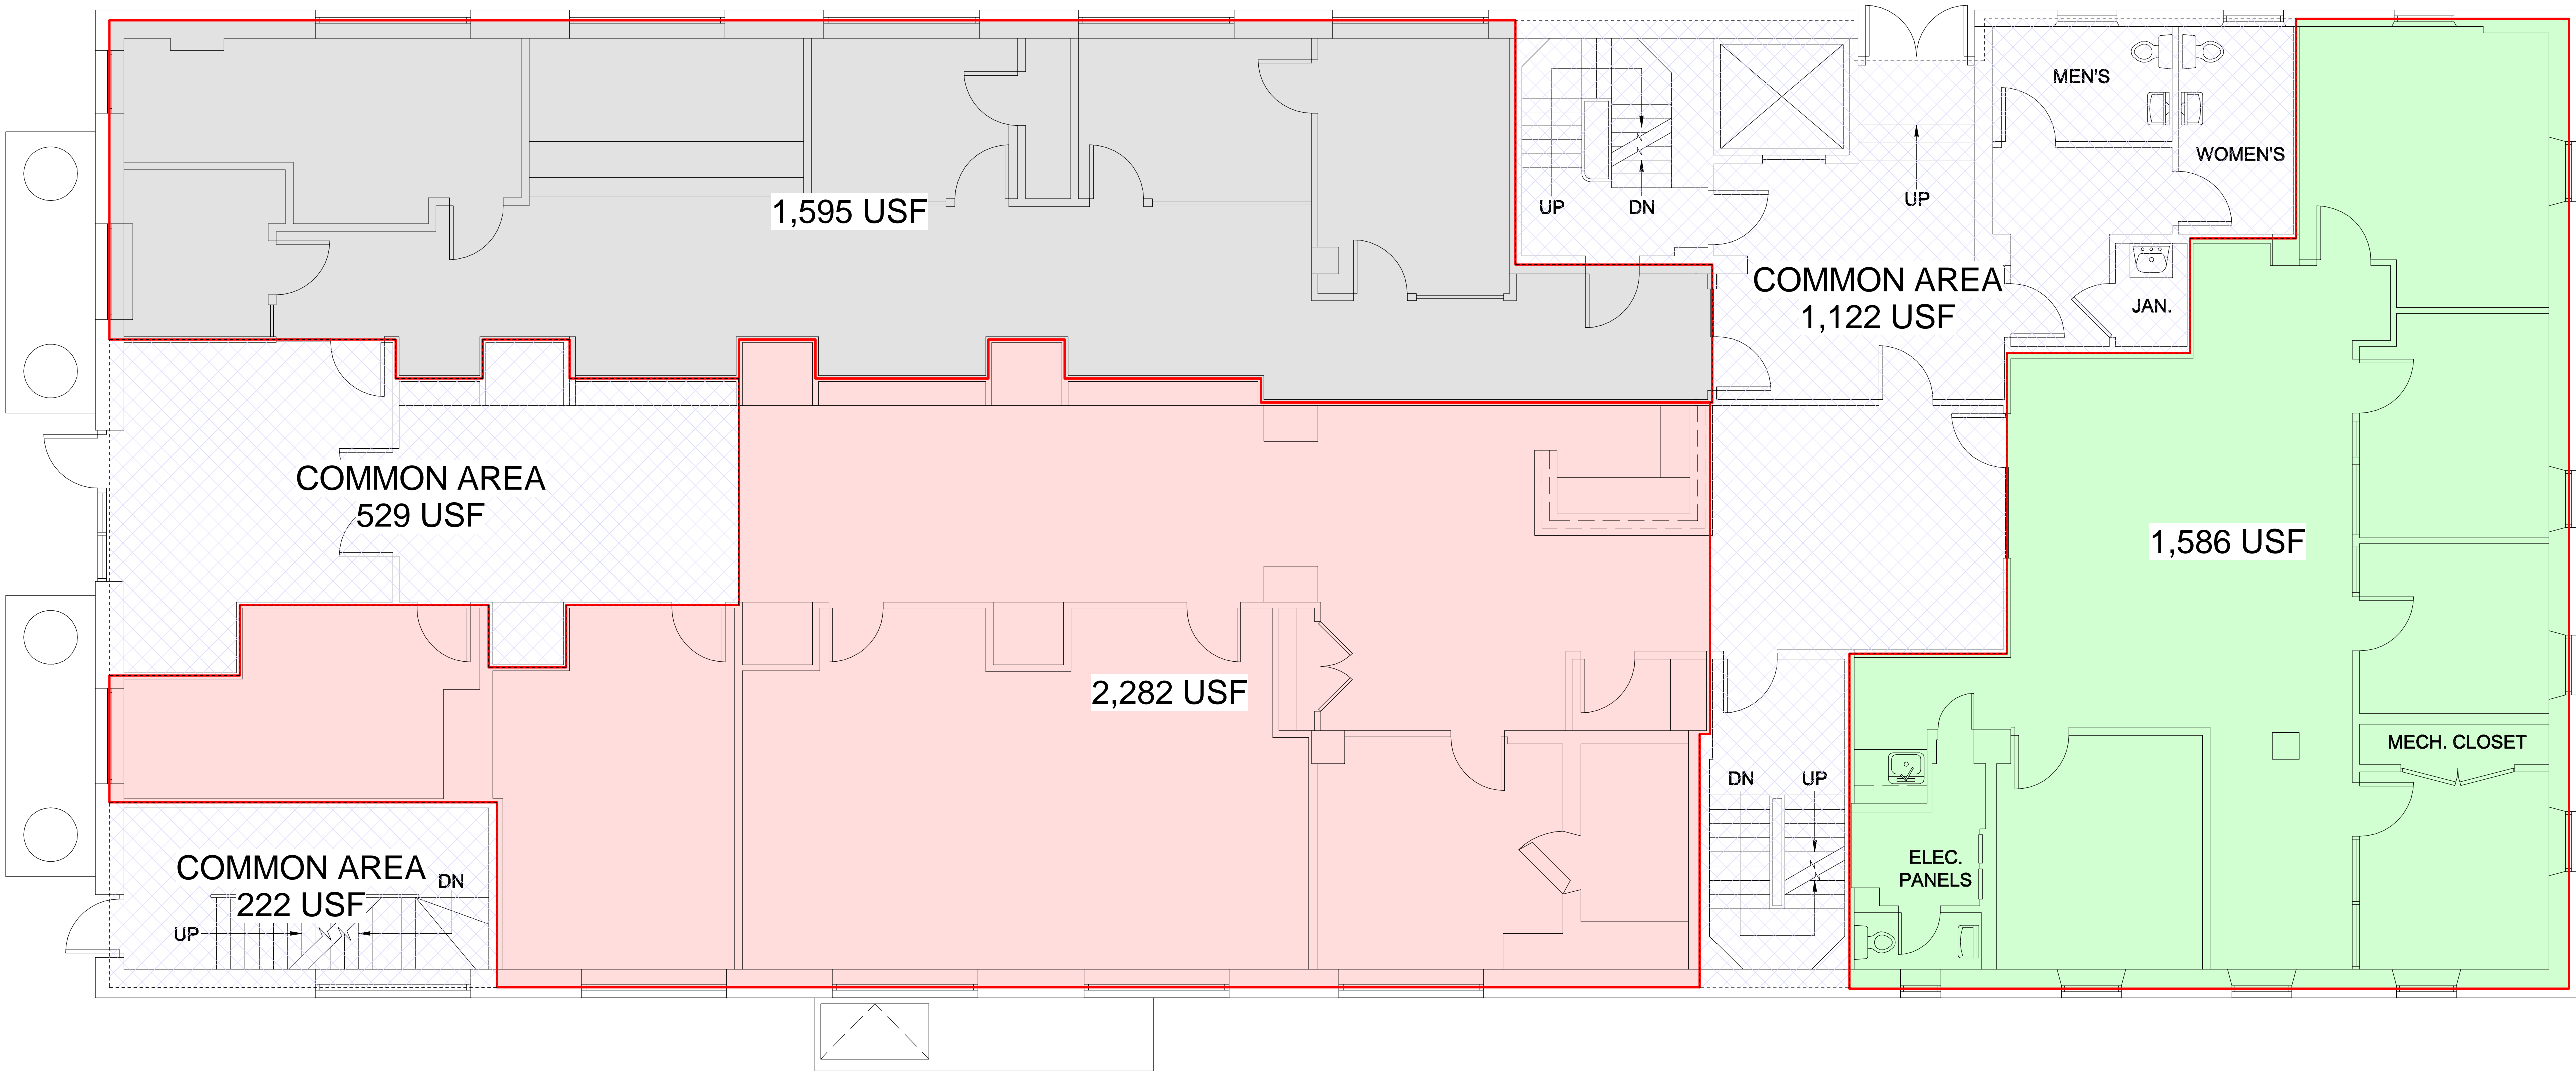

1 FIRST FLOOR PLAN
3/16" = 1'-0"

6/17/2016 9:13:15 AM



Brady Sullivan Properties
670 N. Commercial Street
Manchester, nh 03101
603.622.6223

PROPERTY OF THE UNITED STATES GOVERNMENT
COPYING, DISSEMINATION, OR DISTRIBUTION OF
THESE DRAWINGS, PLANS, OR SPECIFICATIONS TO
UNAUTHORIZED PERSONS IS PROHIBITED
Do not remove this notice. Properly destroy documents
when no longer
needed.

© 2015 Brady Sullivan Properties

Owner
**BRADY SULLIVAN
PROPERTIES**
MANCHESTER,
NH

Project
146 MAIN STREET
NASHUA, NH

Seals

Issues	
Date	Description

Revisions		
No.	Date	Description


Drawing Title
SECOND FLOOR PLAN

Issue Date:	
Project No:	Scale: 3/16" = 1'-0"
Project Manager:	Production Leader:
Project Architect: CL	Peer Reviewer: CL

Drawing Number
A1-2

TEMPLE STREET

MAIN STREET

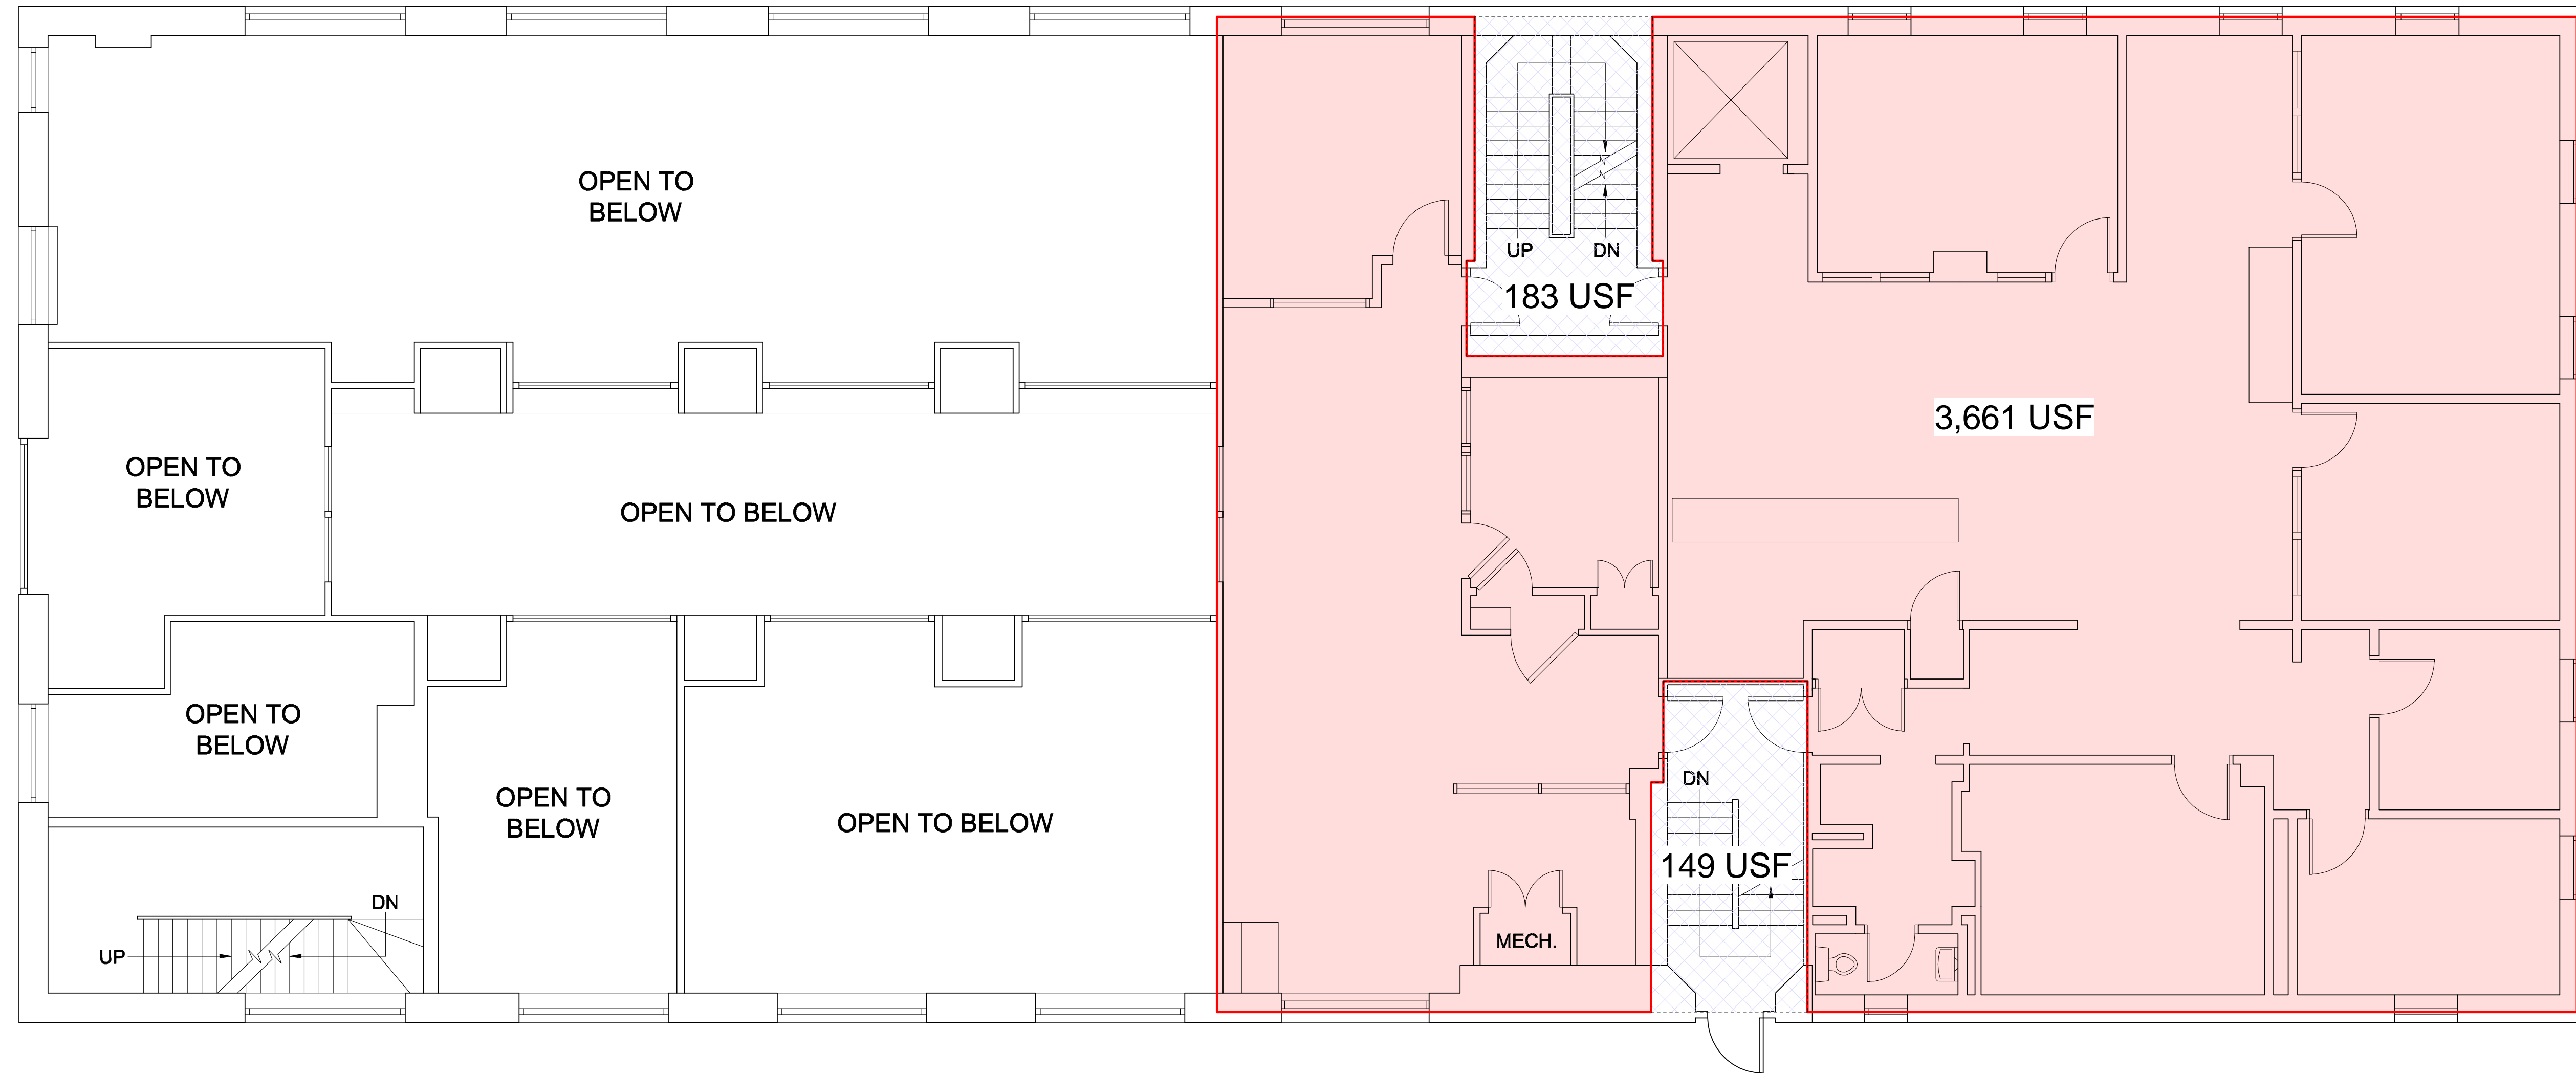

1 SECOND FLOOR PLAN
3/16" = 1'-0"

6/17/2016 9:13:30 AM



Brady Sullivan Properties
670 N. Commercial Street
Manchester, nh 03101
603.622.6223

PROPERTY OF THE UNITED STATES GOVERNMENT
COPYING, DISSEMINATION, OR DISTRIBUTION OF
THESE DRAWINGS, PLANS, OR SPECIFICATIONS TO
UNAUTHORIZED PERSONS IS PROHIBITED
Do not remove this notice. Properly destroy documents
when no longer
needed.

© 2015 Brady Sullivan Properties

Owner
**BRADY SULLIVAN
PROPERTIES**
MANCHESTER,
NH

Project
146 MAIN STREET
NASHUA, NH

Seals

Issues	
Date	Description

Revisions		
No.	Date	Description


Drawing Title
**THIRD FLOOR
PLAN**

Issue Date:	
Project No:	Scale: 3/16" = 1'-0"
Project Manager:	Production Leader:
Project Architect: CL	Peer Reviewer: CL

Drawing Number
A1-3

TEMPLE STREET

MAIN STREET

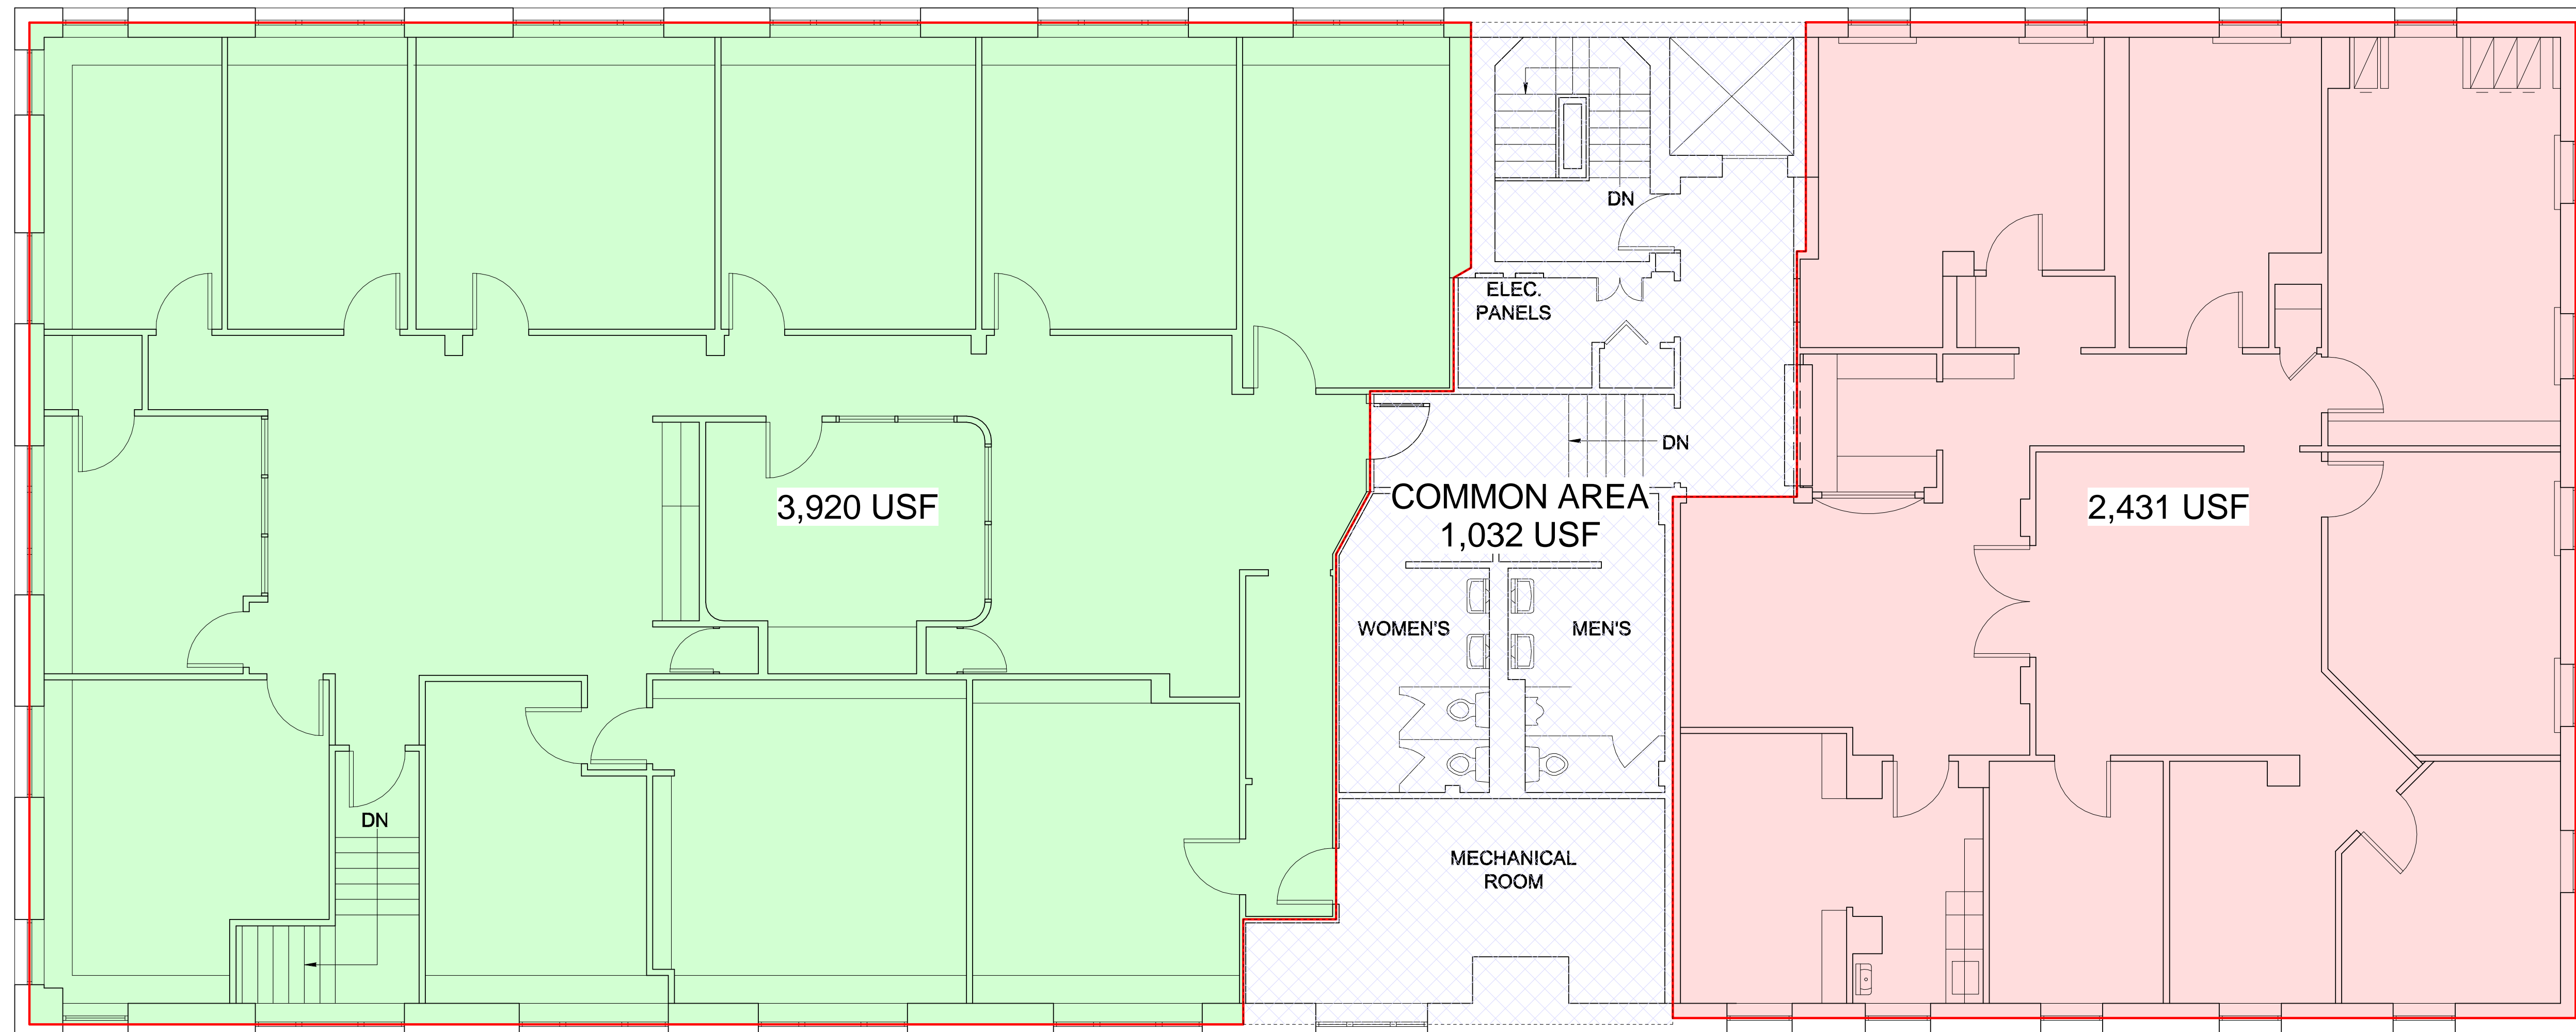

1 **THIRD FLOOR PLAN**
3/16" = 1'-0"