



Brady Sullivan Properties
 670 N. Commercial Street
 Manchester, nh 03101
 603.622.6223



Owner
**BRADY SULLIVAN
 PROPERTIES**
 MANCHESTER,
 NH

Project
199 RIVERNECK ROAD
 CHELMSFORD, MA

Seals

Issues	
Date	Description

Revisions	
No.	Date

Drawing Title
**EXISTING FIRST
 FLOOR**

Issue Date: 1-17-2018


Project No: Scale: 1/16" = 1'-0"

Project Manager: BA Production Leader: RO

Project Architect: RO Peer Reviewer: CP

Drawing Number

A0.0

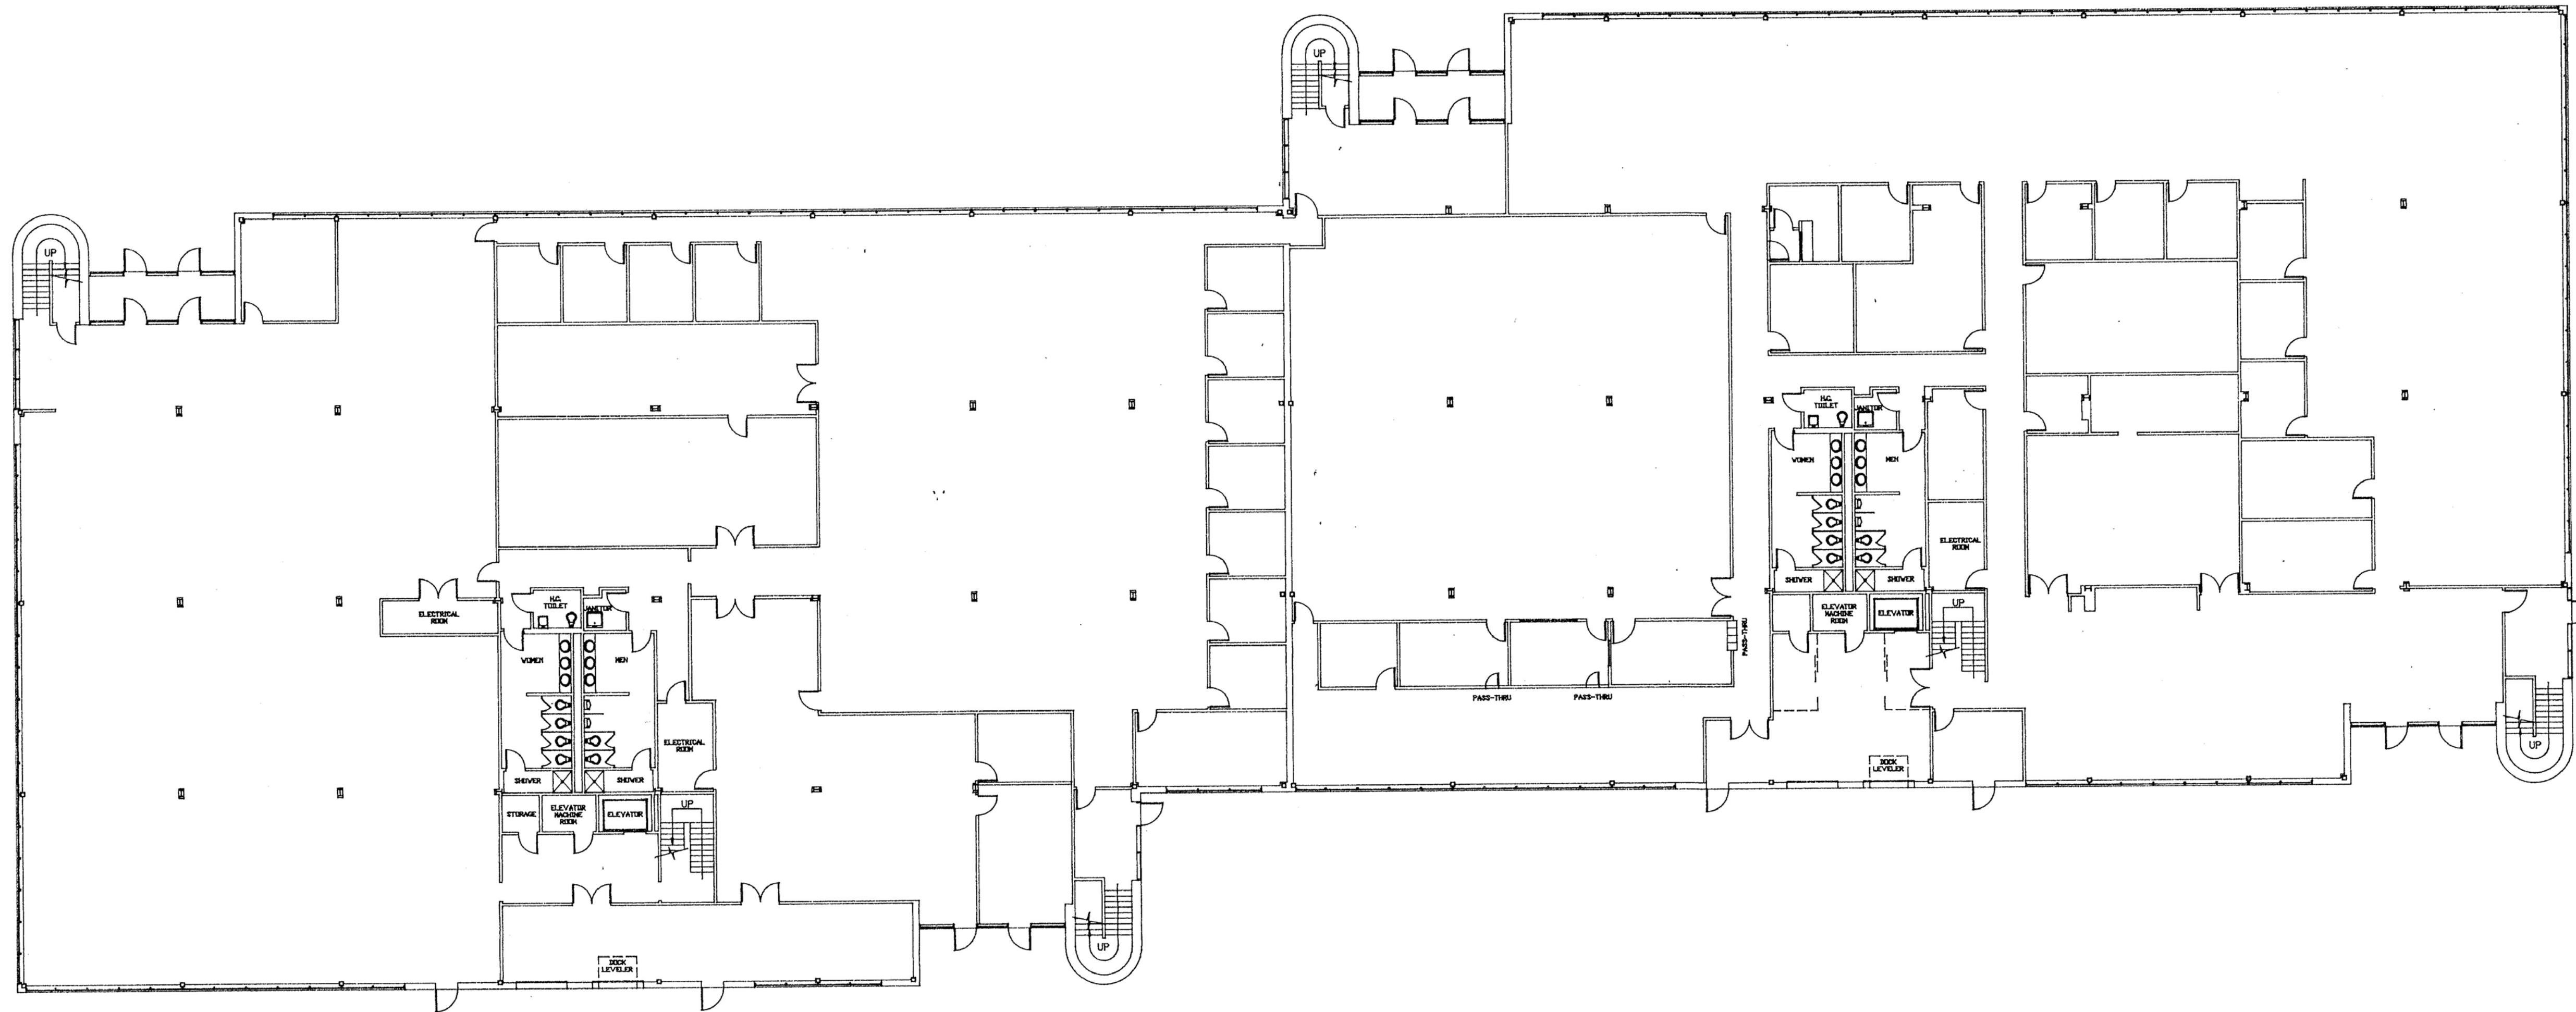

1 FIRST FLOOR PLAN
 1/16" = 1'-0"



Brady Sullivan Properties
 670 N. Commercial Street
 Manchester, nh 03101
 603.622.6223



Owner
**BRADY SULLIVAN
 PROPERTIES**
 MANCHESTER,
 NH

Project
199 RIVERNECK ROAD
 CHELMSFORD, MA

Seals

Issues	
Date	Description

Revisions		
No.	Date	Description

Drawing Title
**EXISTING
 SECOND FLOOR**

Issue Date: 1-17-2018


Project No: Scale: 1/16" = 1'-0"

Project Manager: BA Production Leader: RO

Project Architect: RO Peer Reviewer: CP

Drawing Number

A0.1

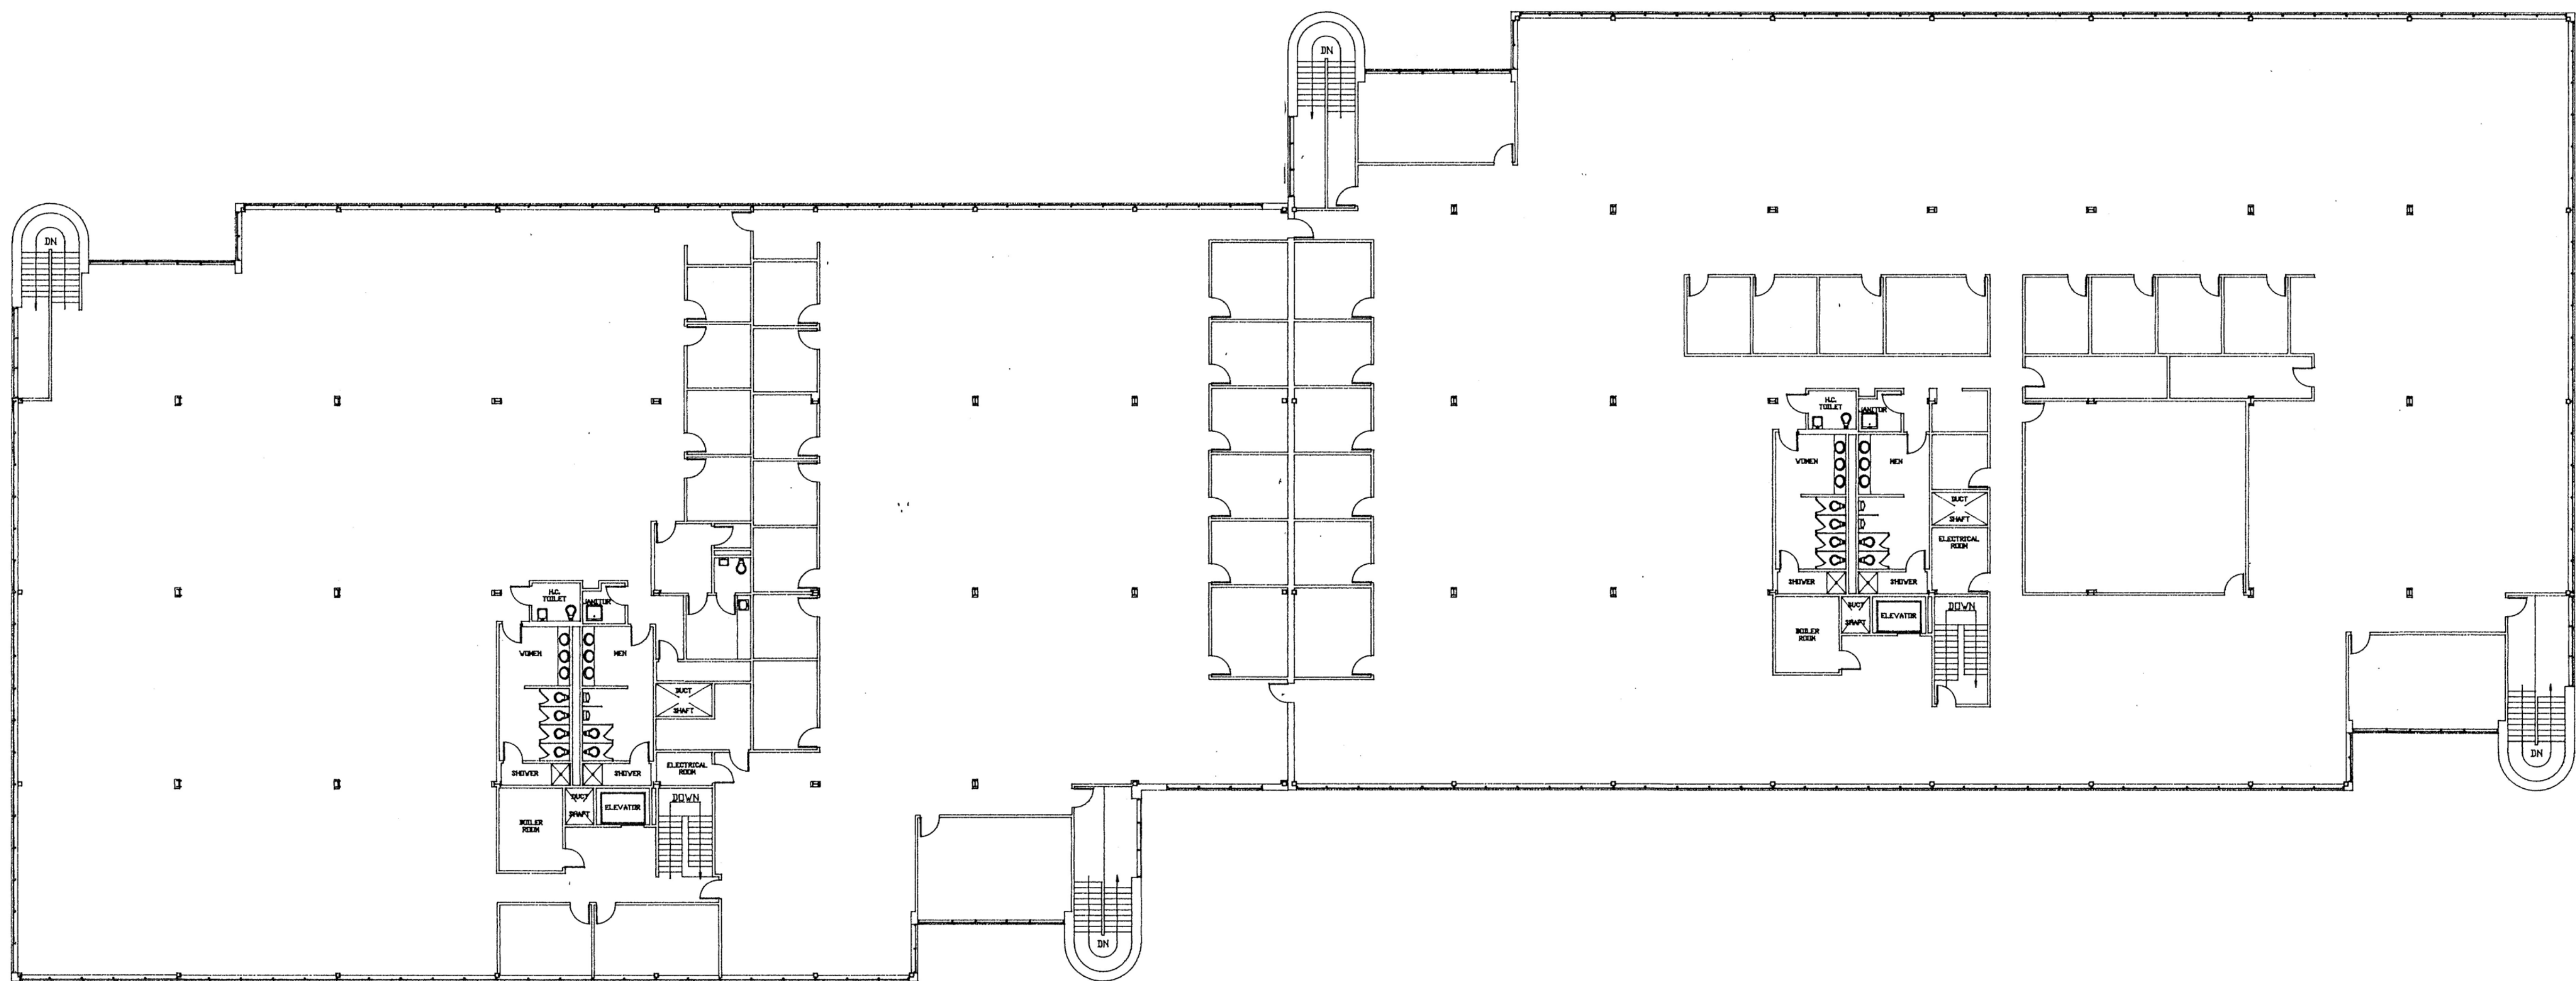

1 SECOND FLOOR PLAN
 1/16" = 1'-0"