



Brady Sullivan Properties
 670 N. Commercial Street
 Manchester, nh 03101
 603.622.6223



Owner
 Owner

Project
NEW COMMERCIAL BUILDING
 0 ISLAND STREET, KEENE NH

Seals
 Project Status


Issues	
Date	Description

Revisions		
No.	Date	Description

Drawing Title
FULL FLOOR PLAN

Issue Date:	3-1-2021
Project No:	Project Number
Scale:	1/4" = 1'-0"
Project Manager:	Production Leader:
Project Architect:	Peer Reviewer:

Drawing Number
A1-0

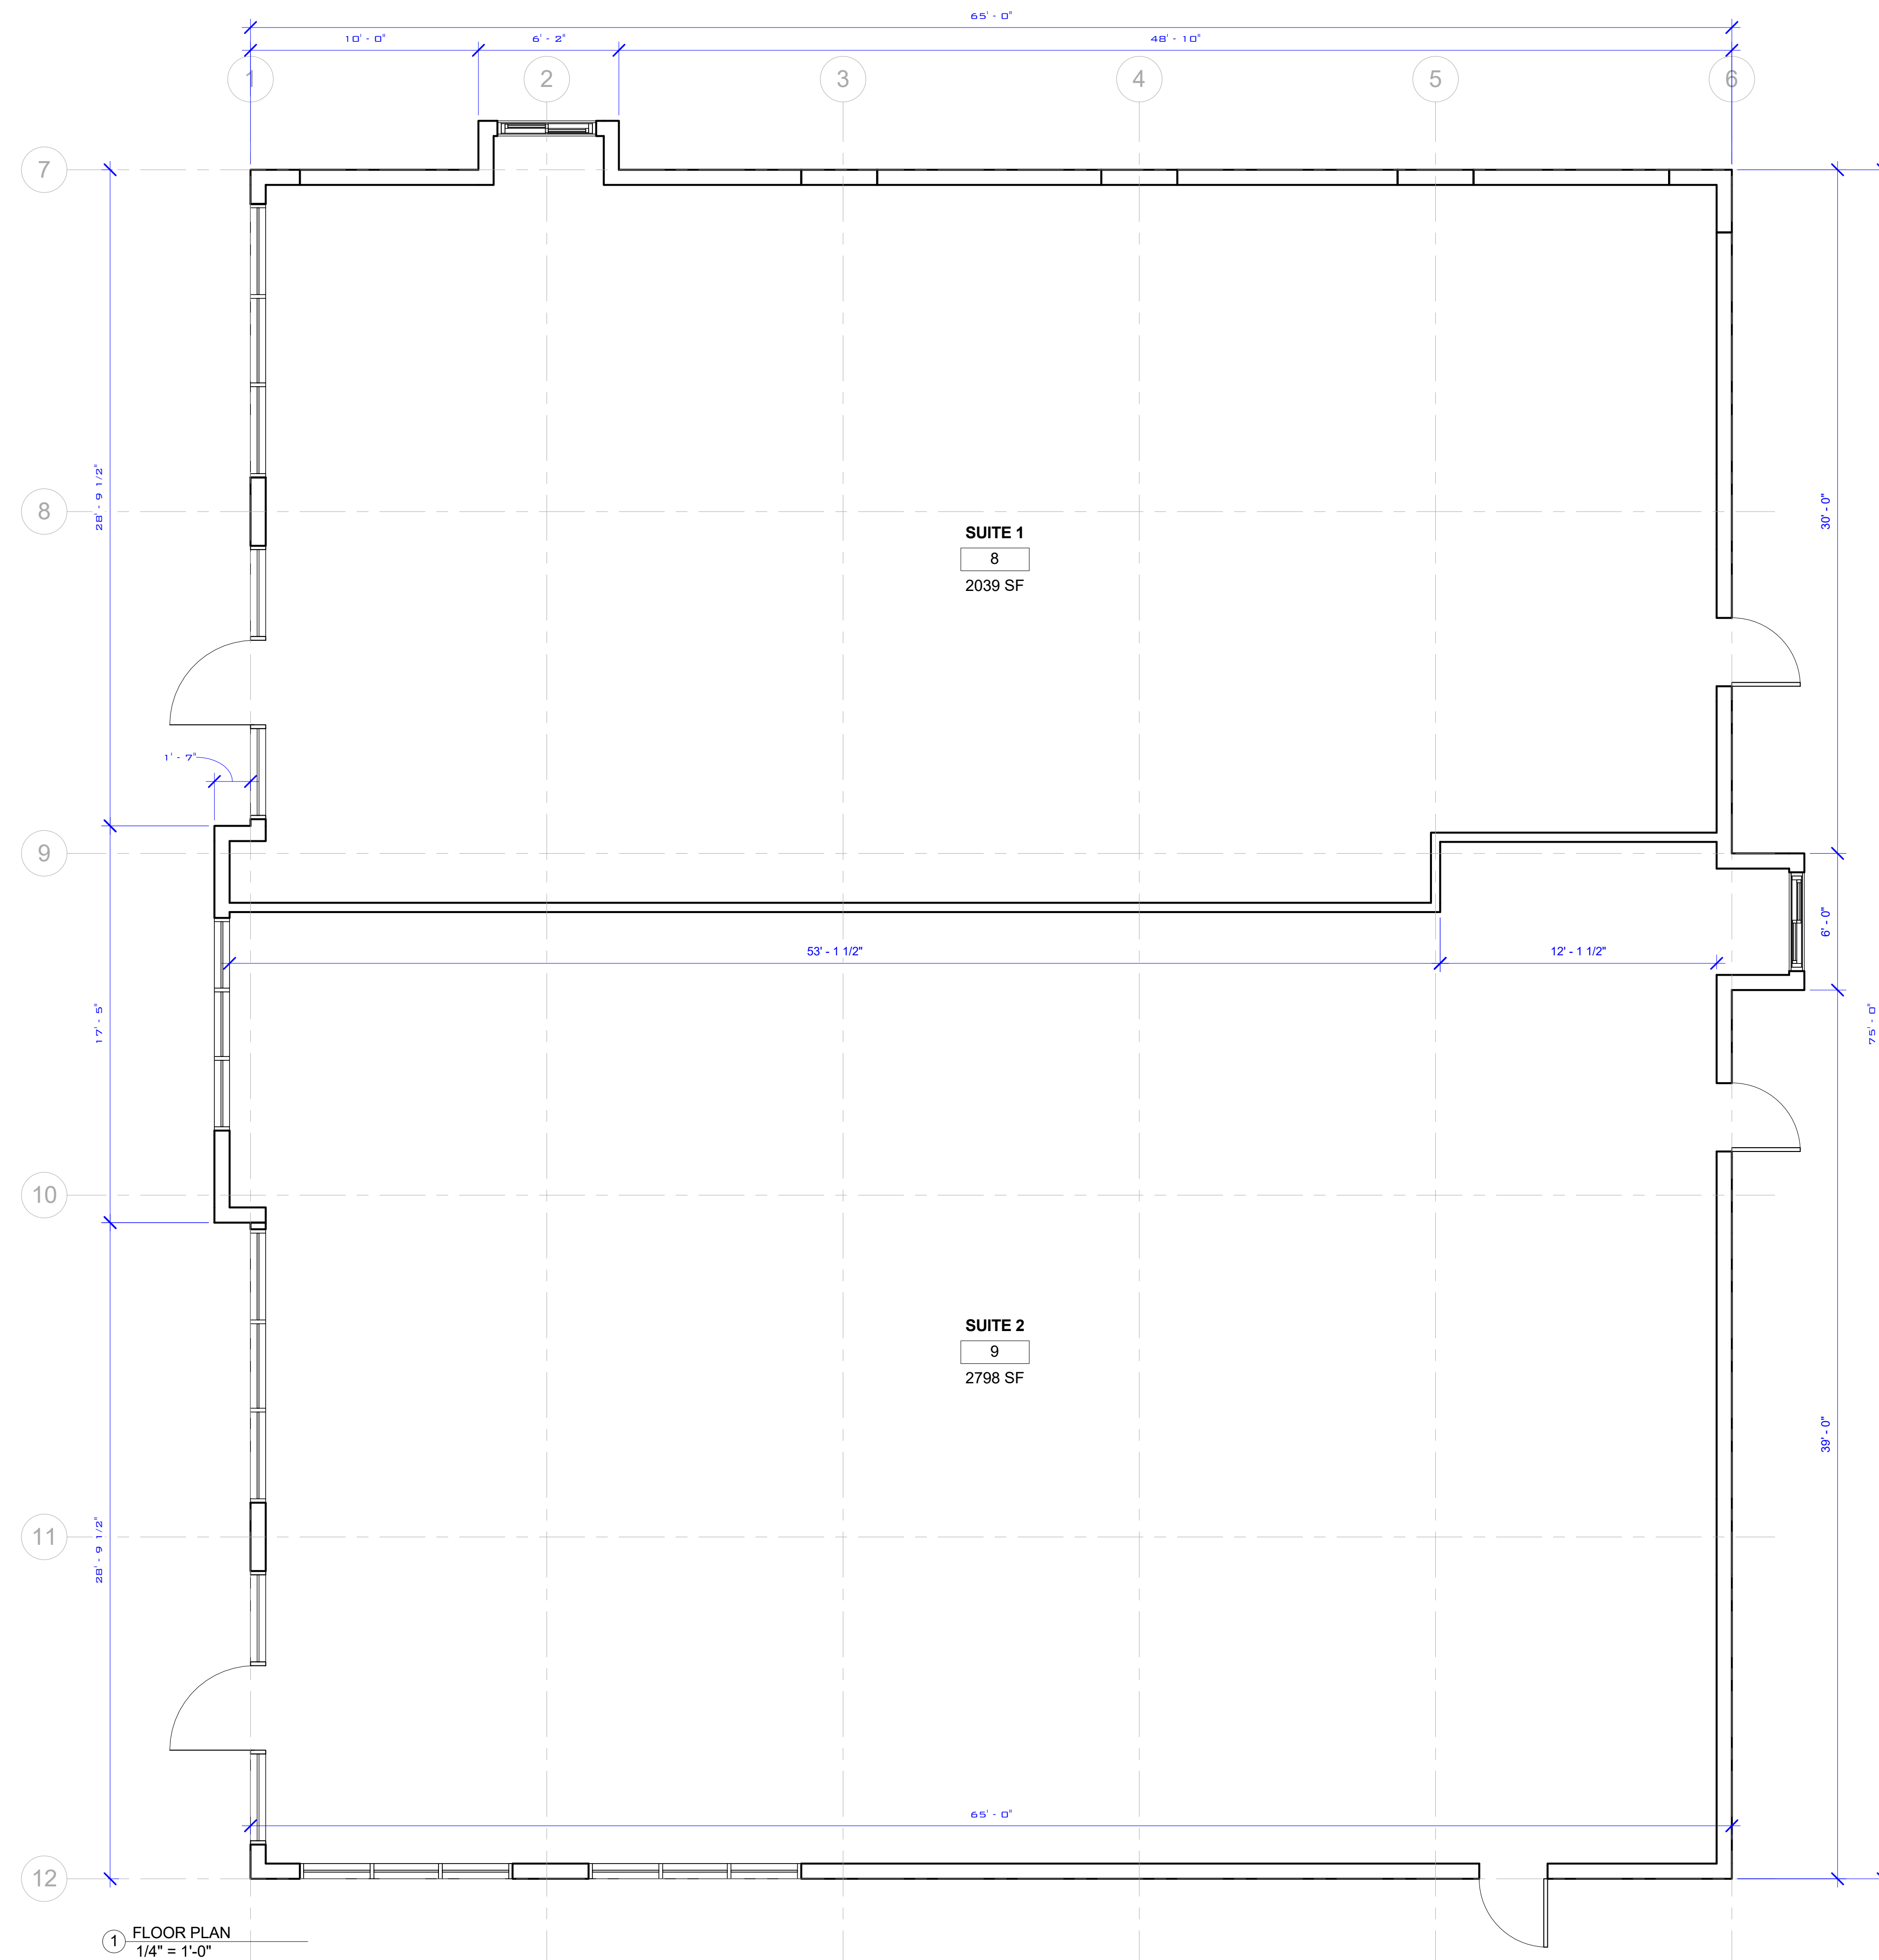

1 FLOOR PLAN
 1/4" = 1'-0"

DISCLAIMER: ALL BUILDOUT IS BASED ON BRADY SULLIVAN PROPERTIES "CONSTRUCTION STANDARDS". BRADY SULLIVAN PROPERTIES RESERVES THE RIGHT TO ISSUE A CHANGE ORDER FOR ADDITIONAL WORK NOT INCLUDED IN DRAWINGS.

3/1/2021 12:05:47 PM