



Brady Sullivan Properties  
670 N. Commercial Street  
Manchester, nh 03101  
603.622.6223



Owner  
Owner

Project  
**NEW COMMERCIAL BUILDING**  
0 ISLAND STREET, KEENE NH

Seals  
Project Status

Issues	
Date	Description

Revisions		
No.	Date	Description

Drawing Title  
**FULL FLOOR PLAN**

Issue Date: 3-1-2021


Project No: Project Number Scale: 1/4" = 1'-0"

Project Manager: Production Leader:

Project Architect: Peer Reviewer:

Drawing Number

**A1-0**

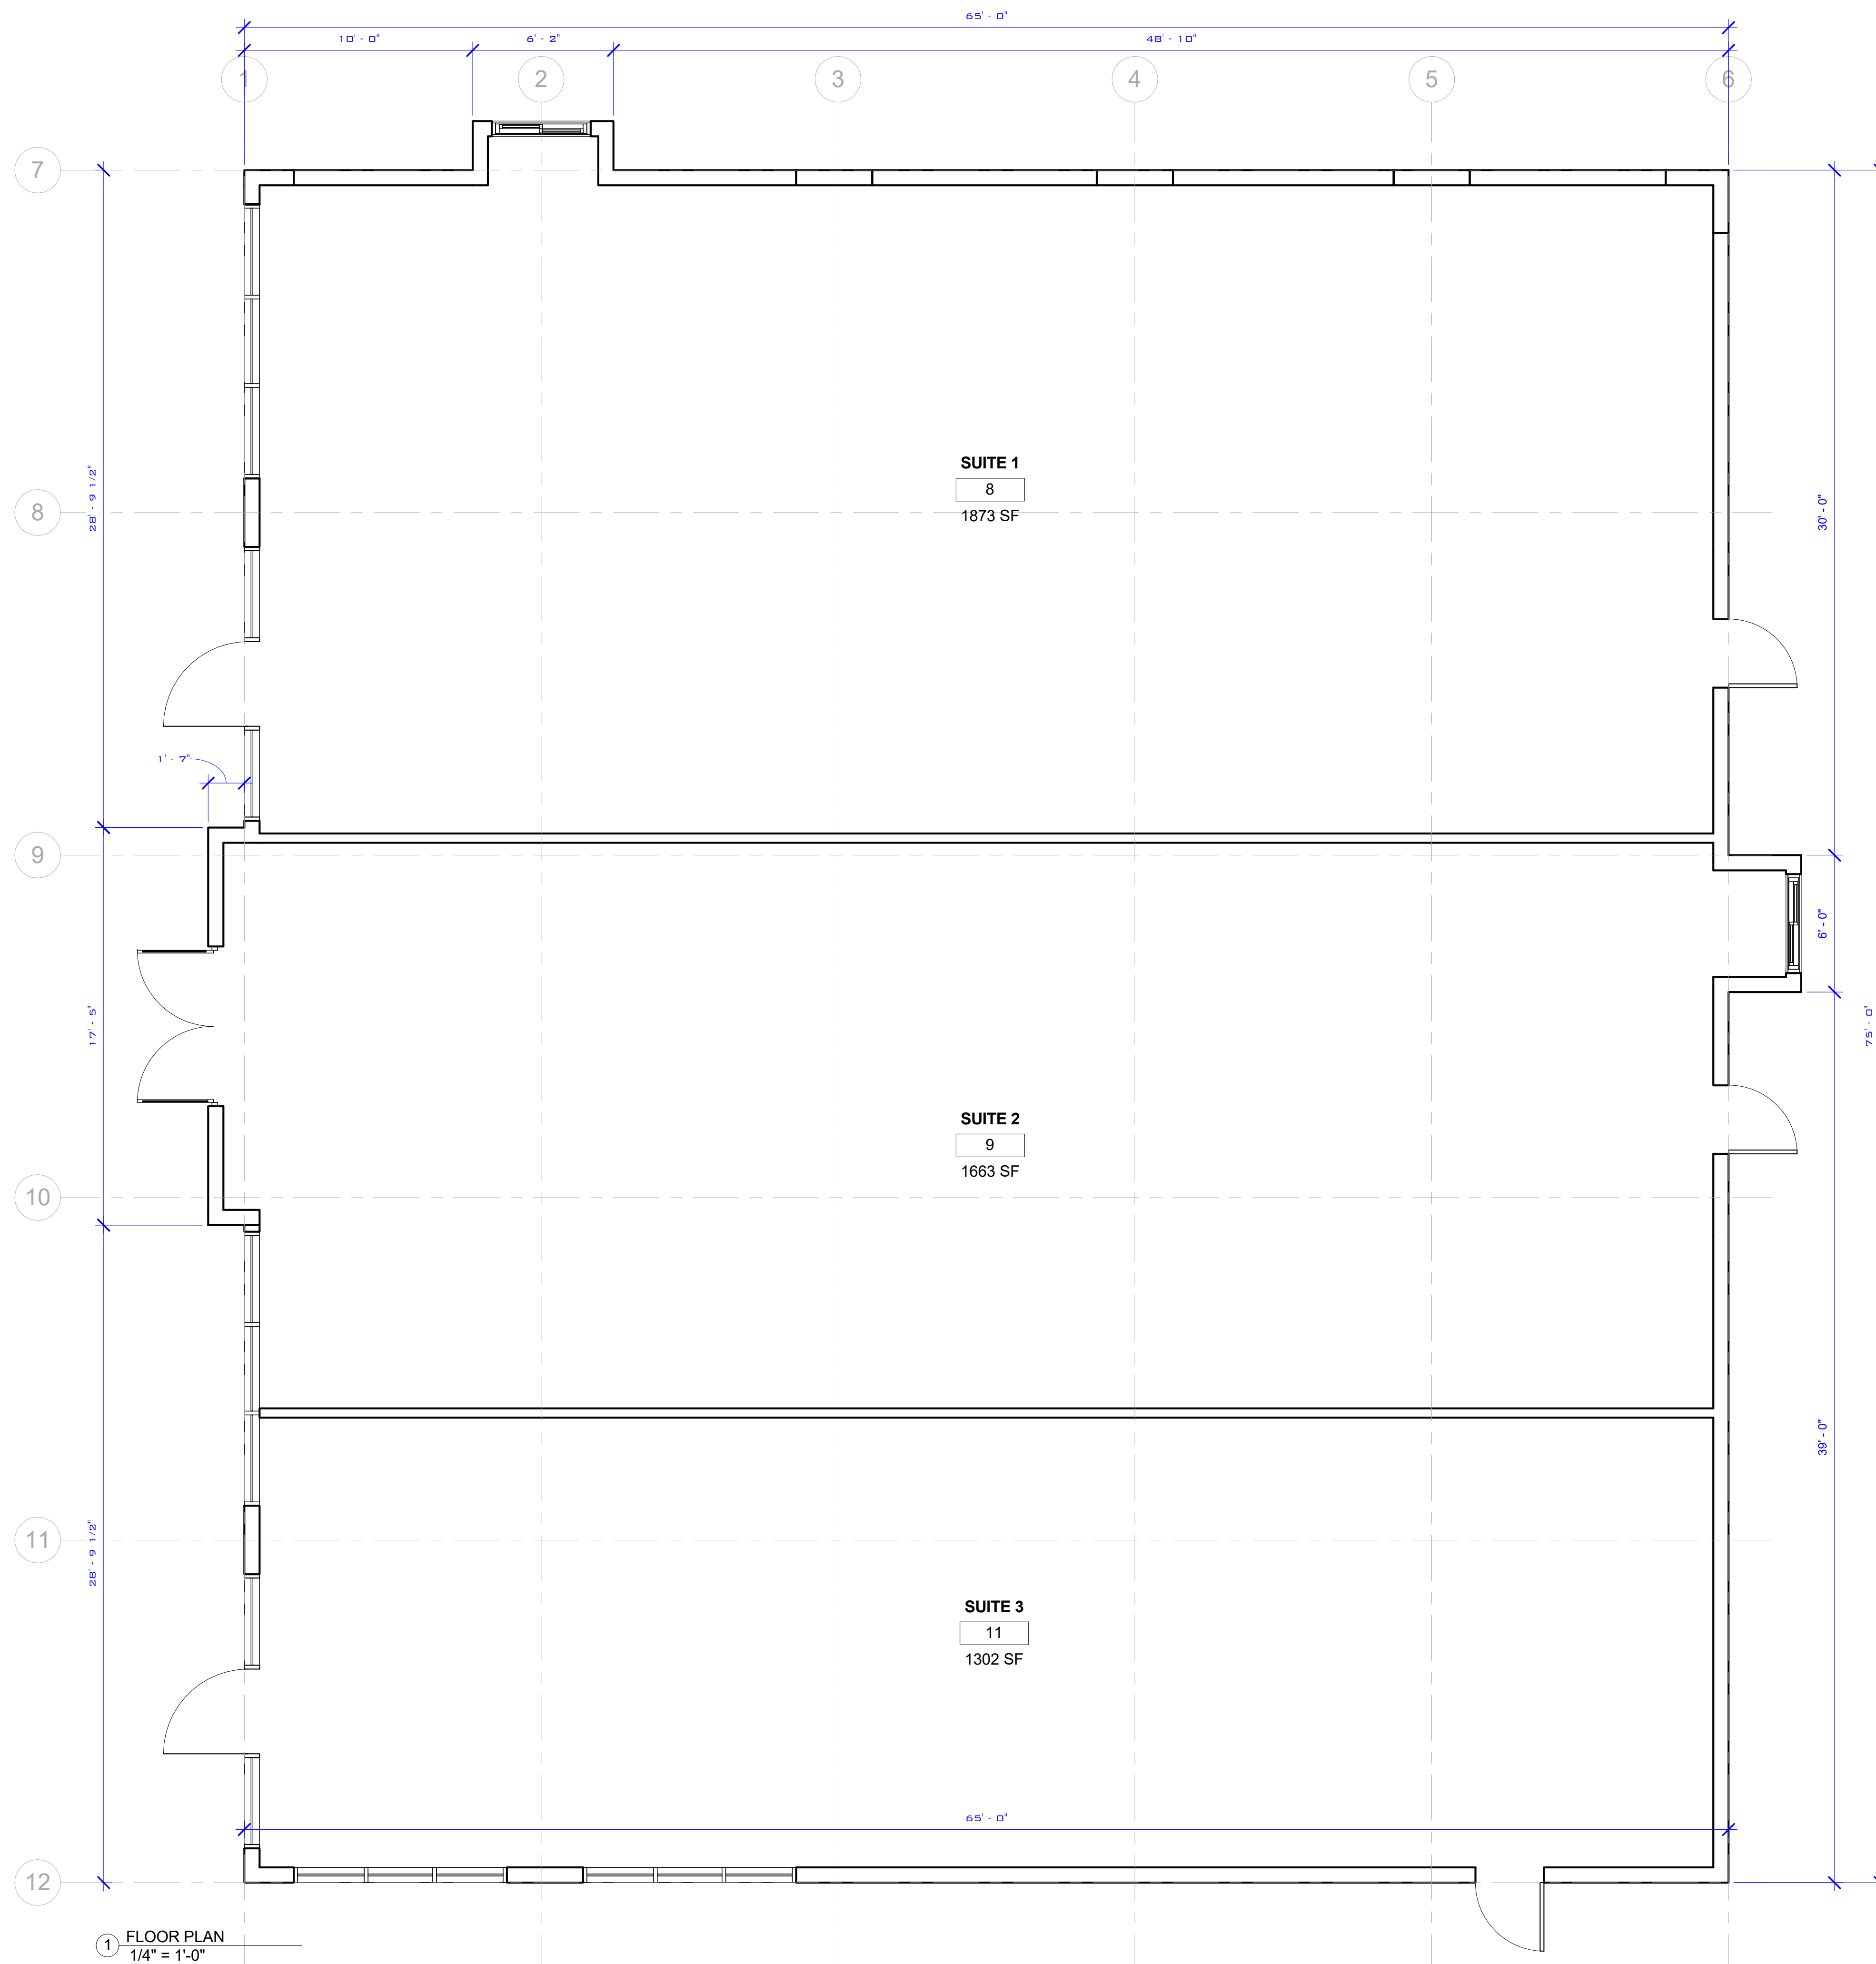

1 FLOOR PLAN  
1/4" = 1'-0"

**DISCLAIMER:** ALL BUILDOUT IS BASED ON BRADY SULLIVAN PROPERTIES "CONSTRUCTION STANDARDS". BRADY SULLIVAN PROPERTIES RESERVES THE RIGHT TO ISSUE A CHANGE ORDER FOR ADDITIONAL WORK NOT INCLUDED IN DRAWINGS.