


4/13/2022 3:43:20 PM

A
B
C
D
E
F
G
H

10 9 8 7 6 5 4 3 2 1

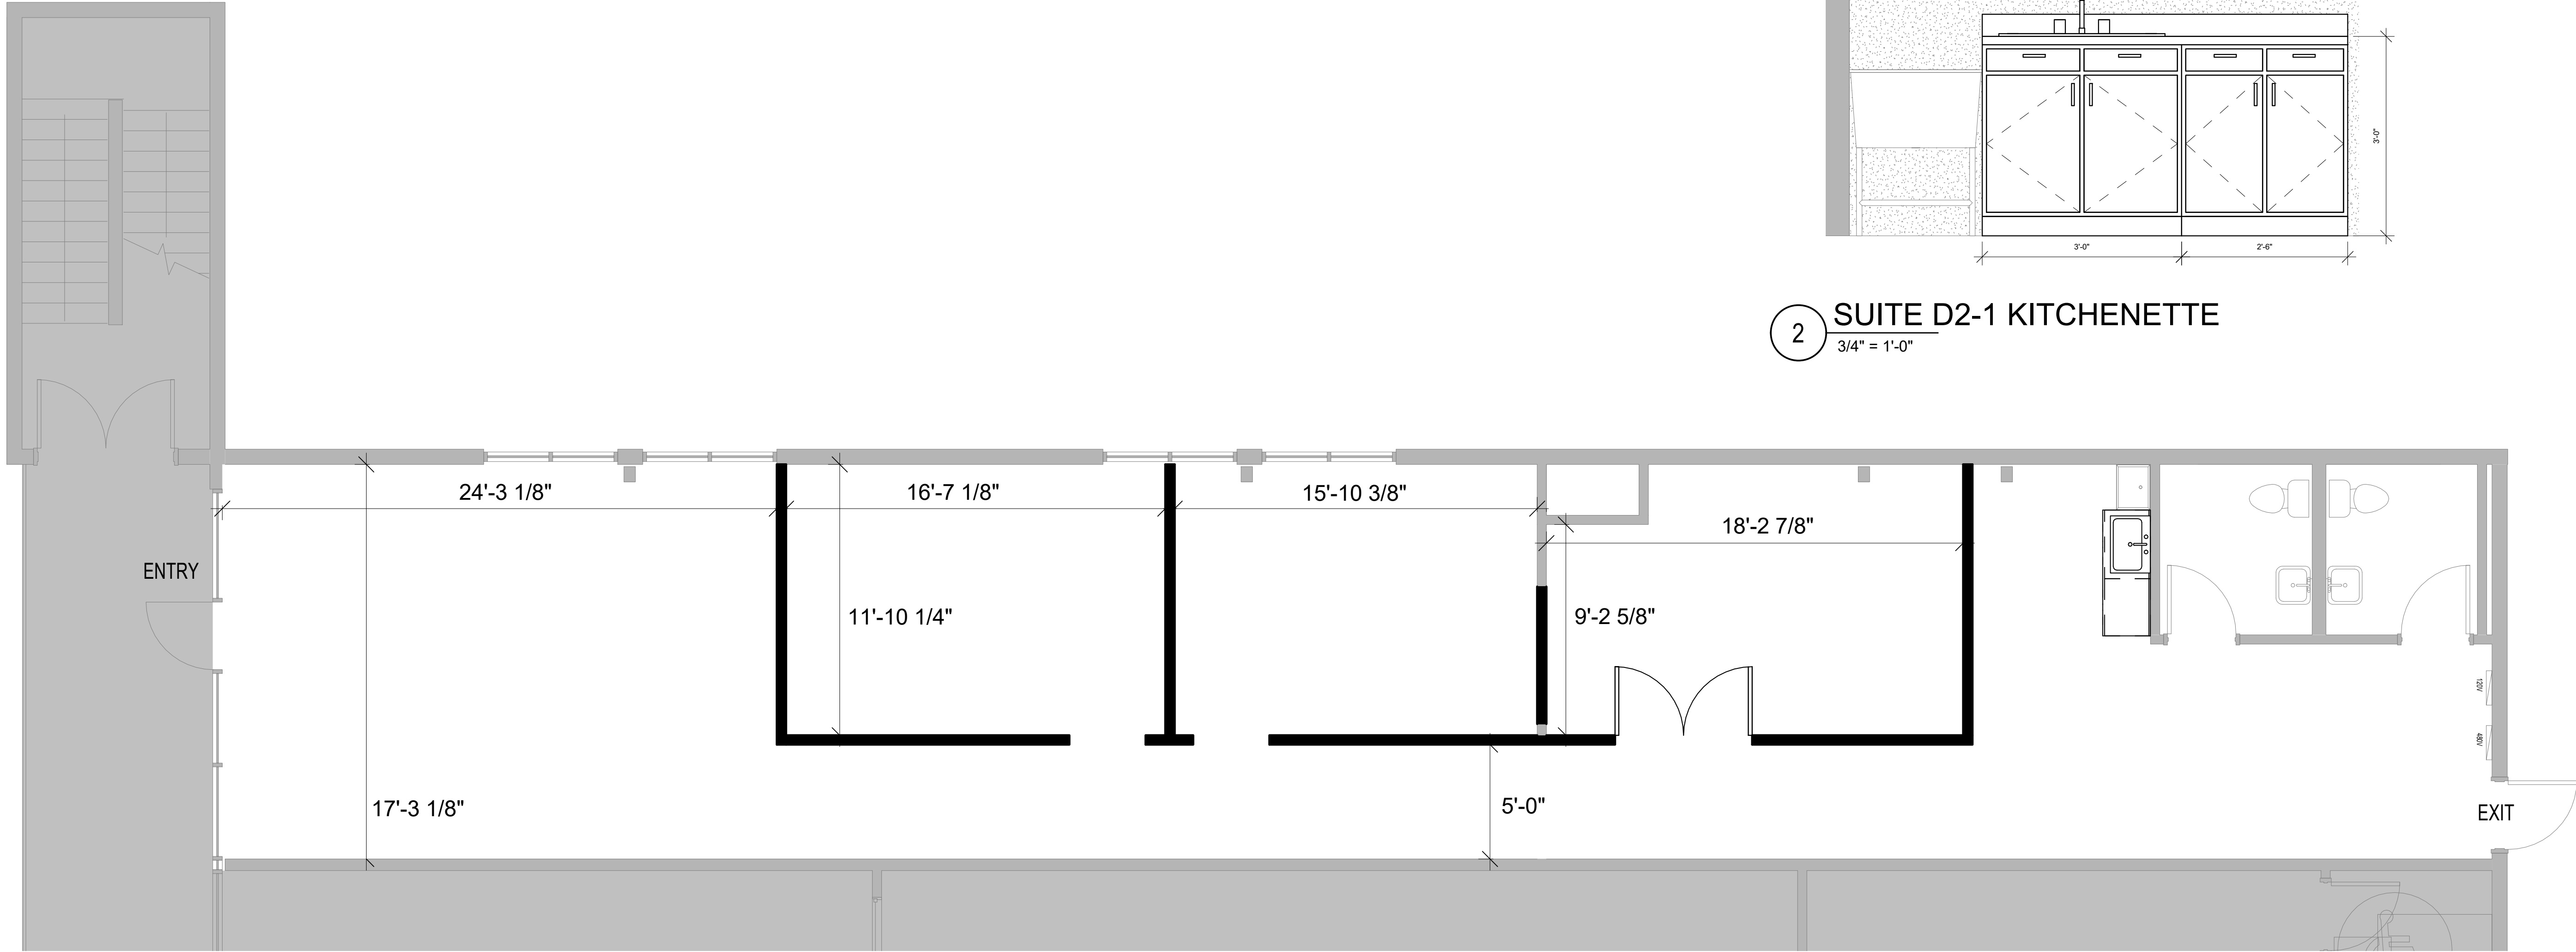

LEGEND

NOT IN SCOPE


EXISTING ITEMS

NEW DOOR AND FRAME

PROPOSED ITEMS(HEAVY LINE WEIGHT)

DEMO ITEMS

EXISTING DOOR AND FRAME TO REMAIN

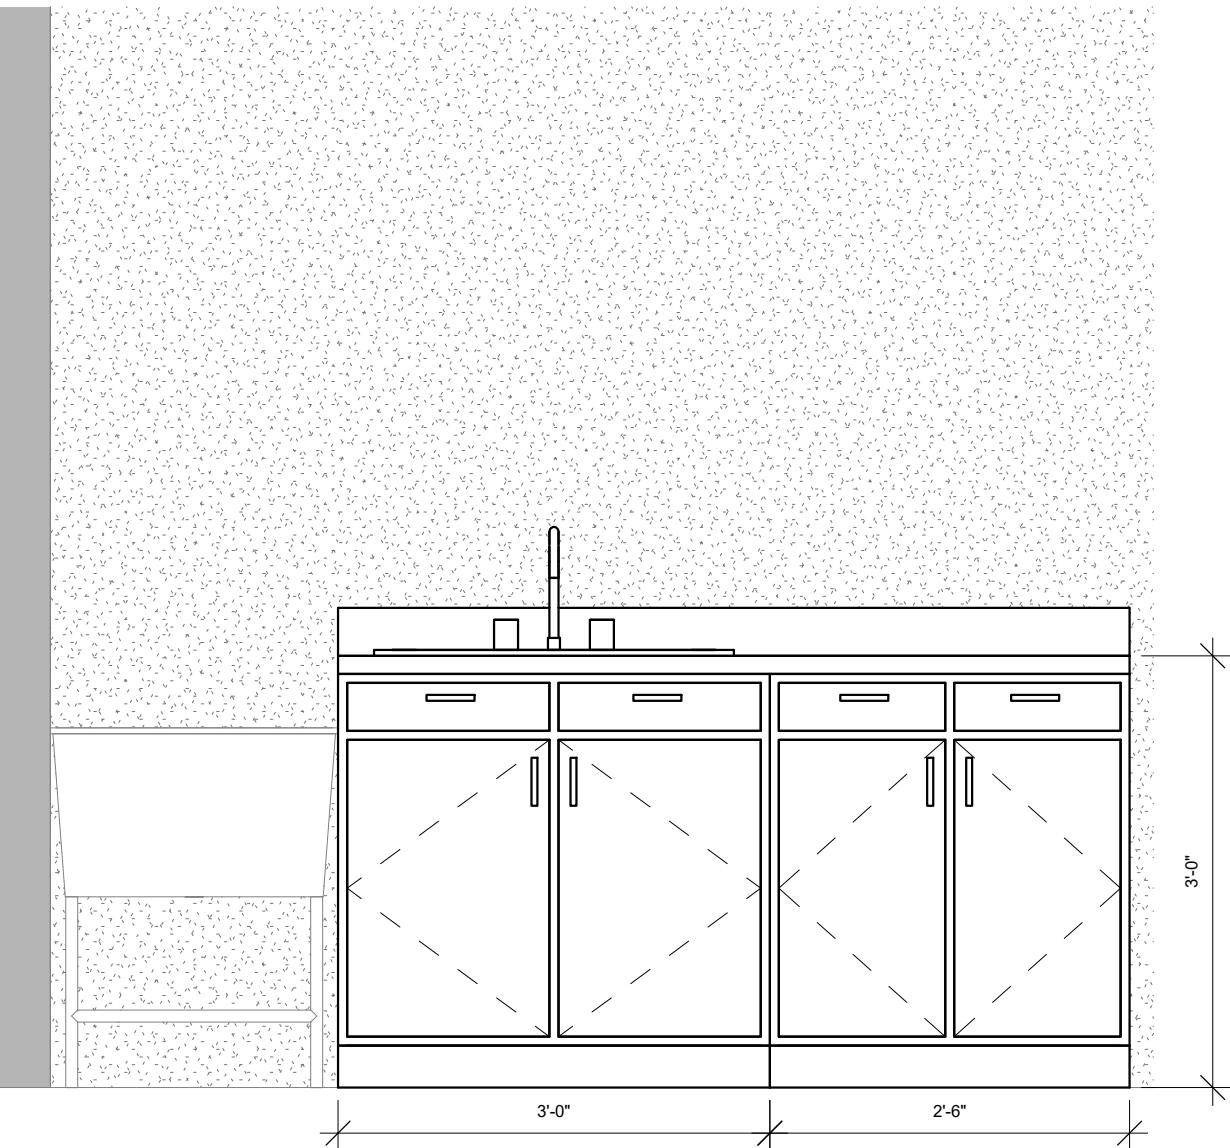

2 SUITE D2-1 KITCHENETTE
3/4" = 1'-0"

1 SUITE D2-1 EXISTING FLOOR PLAN
3/16" = 1'-0"



Brady Sullivan Properties
670 N. Commercial Street
Manchester, nh 03101
603.622.6223



Owner
BRADY SULLIVAN
PROPERTIES
MANCHESTER
NH

Project
MANCHESTER
COMMONS
MANCHESTER NH

SUITE D2-1
2,138 SF

Seals
SUITE D2-1

Issues	
Date	Description

Revisions	
No.	Date

EXISTING
FLOOR PLAN

Issue Date:		4-13-2022
Project No:	Scale:	As indicated
Project Manager:	Production Leader:	
Project Architect:	CL	Peer Reviewer: CL

Drawing Number
B1-4