

10 9 8 7 6 5 4 3 2 1

A  
B  
C  
D  
E  
F  
G  
H



1 **NUVISION / BLA**  
3/16" = 1'-0"

**DISCLAIMER:** ALL BUILDOUT IS BASED ON BRADY SULLIVAN PROPERTIES "CONSTRUCTION STANDARDS".  
BRADY SULLIVAN PROPERTIES RESERVES THE RIGHT TO ISSUE A CHANGE ORDER FOR ADDITIONAL WORK  
NOT INCLUDED IN DRAWINGS.

8/7/2017 11:07:17 AM



Brady Sullivan Properties  
670 N. Commercial Street  
Manchester, nh 03101  
603.622.6223



Owner  
**BRADY SULLIVAN PROPERTIES**  
MANCHESTER NH

Project  
**1050 PERIMETER**  
MANCHESTER, NH

Seals  
**PROGRESS PRINT**

Issues	
Date	Description

Revisions		
No.	Date	Description

Drawing Title  
**SUITE 203**

**3,512 SQFT**

Issue Date:	8-7-2017
Project No:	Scale: 3/16" = 1'-0"
Project Manager:	RO Production Leader: RO
Project Architect:	RO Peer Reviewer: CP

Drawing Number  
**A.115**

10 9 8 7 6 5 4 3 2 1




Brady Sullivan Properties  
670 N. Commercial Street  
Manchester, nh 03101  
603.622.6223



Owner  
**BRADY SULLIVAN  
PROPERTIES**  
MANCHESTER  
NH

Project  
**1050 PERIMETER**  
MANCHESTER, NH

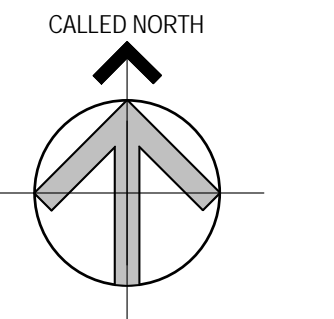

Seals  
**PROGRESS PRINT**

Issues	
Date	Description


Revisions		
No.	Date	Description

Drawing Title  
**SUITE 204**  
**10,495 SF**

Issue Date:	3-22-2018
Project No:	Scale: 1/8" = 1'-0"
Project Manager:	RO Production Leader: RO
Project Architect:	RO Peer Reviewer: CP

Drawing Number  
**A.117**

LEGEND			
	NOT IN SCOPE		PROPOSED ITEMS (HEAVY LINE WEIGHT)
	EXISTING ITEMS		DEMO ITEMS
	NEW DOOR AND FRAME		EXISTING DOOR AND FRAME TO REMAIN
	NEW SUPPLY		EXISTING SUPPLY
	NEW RETURN		EXISTING RETURN

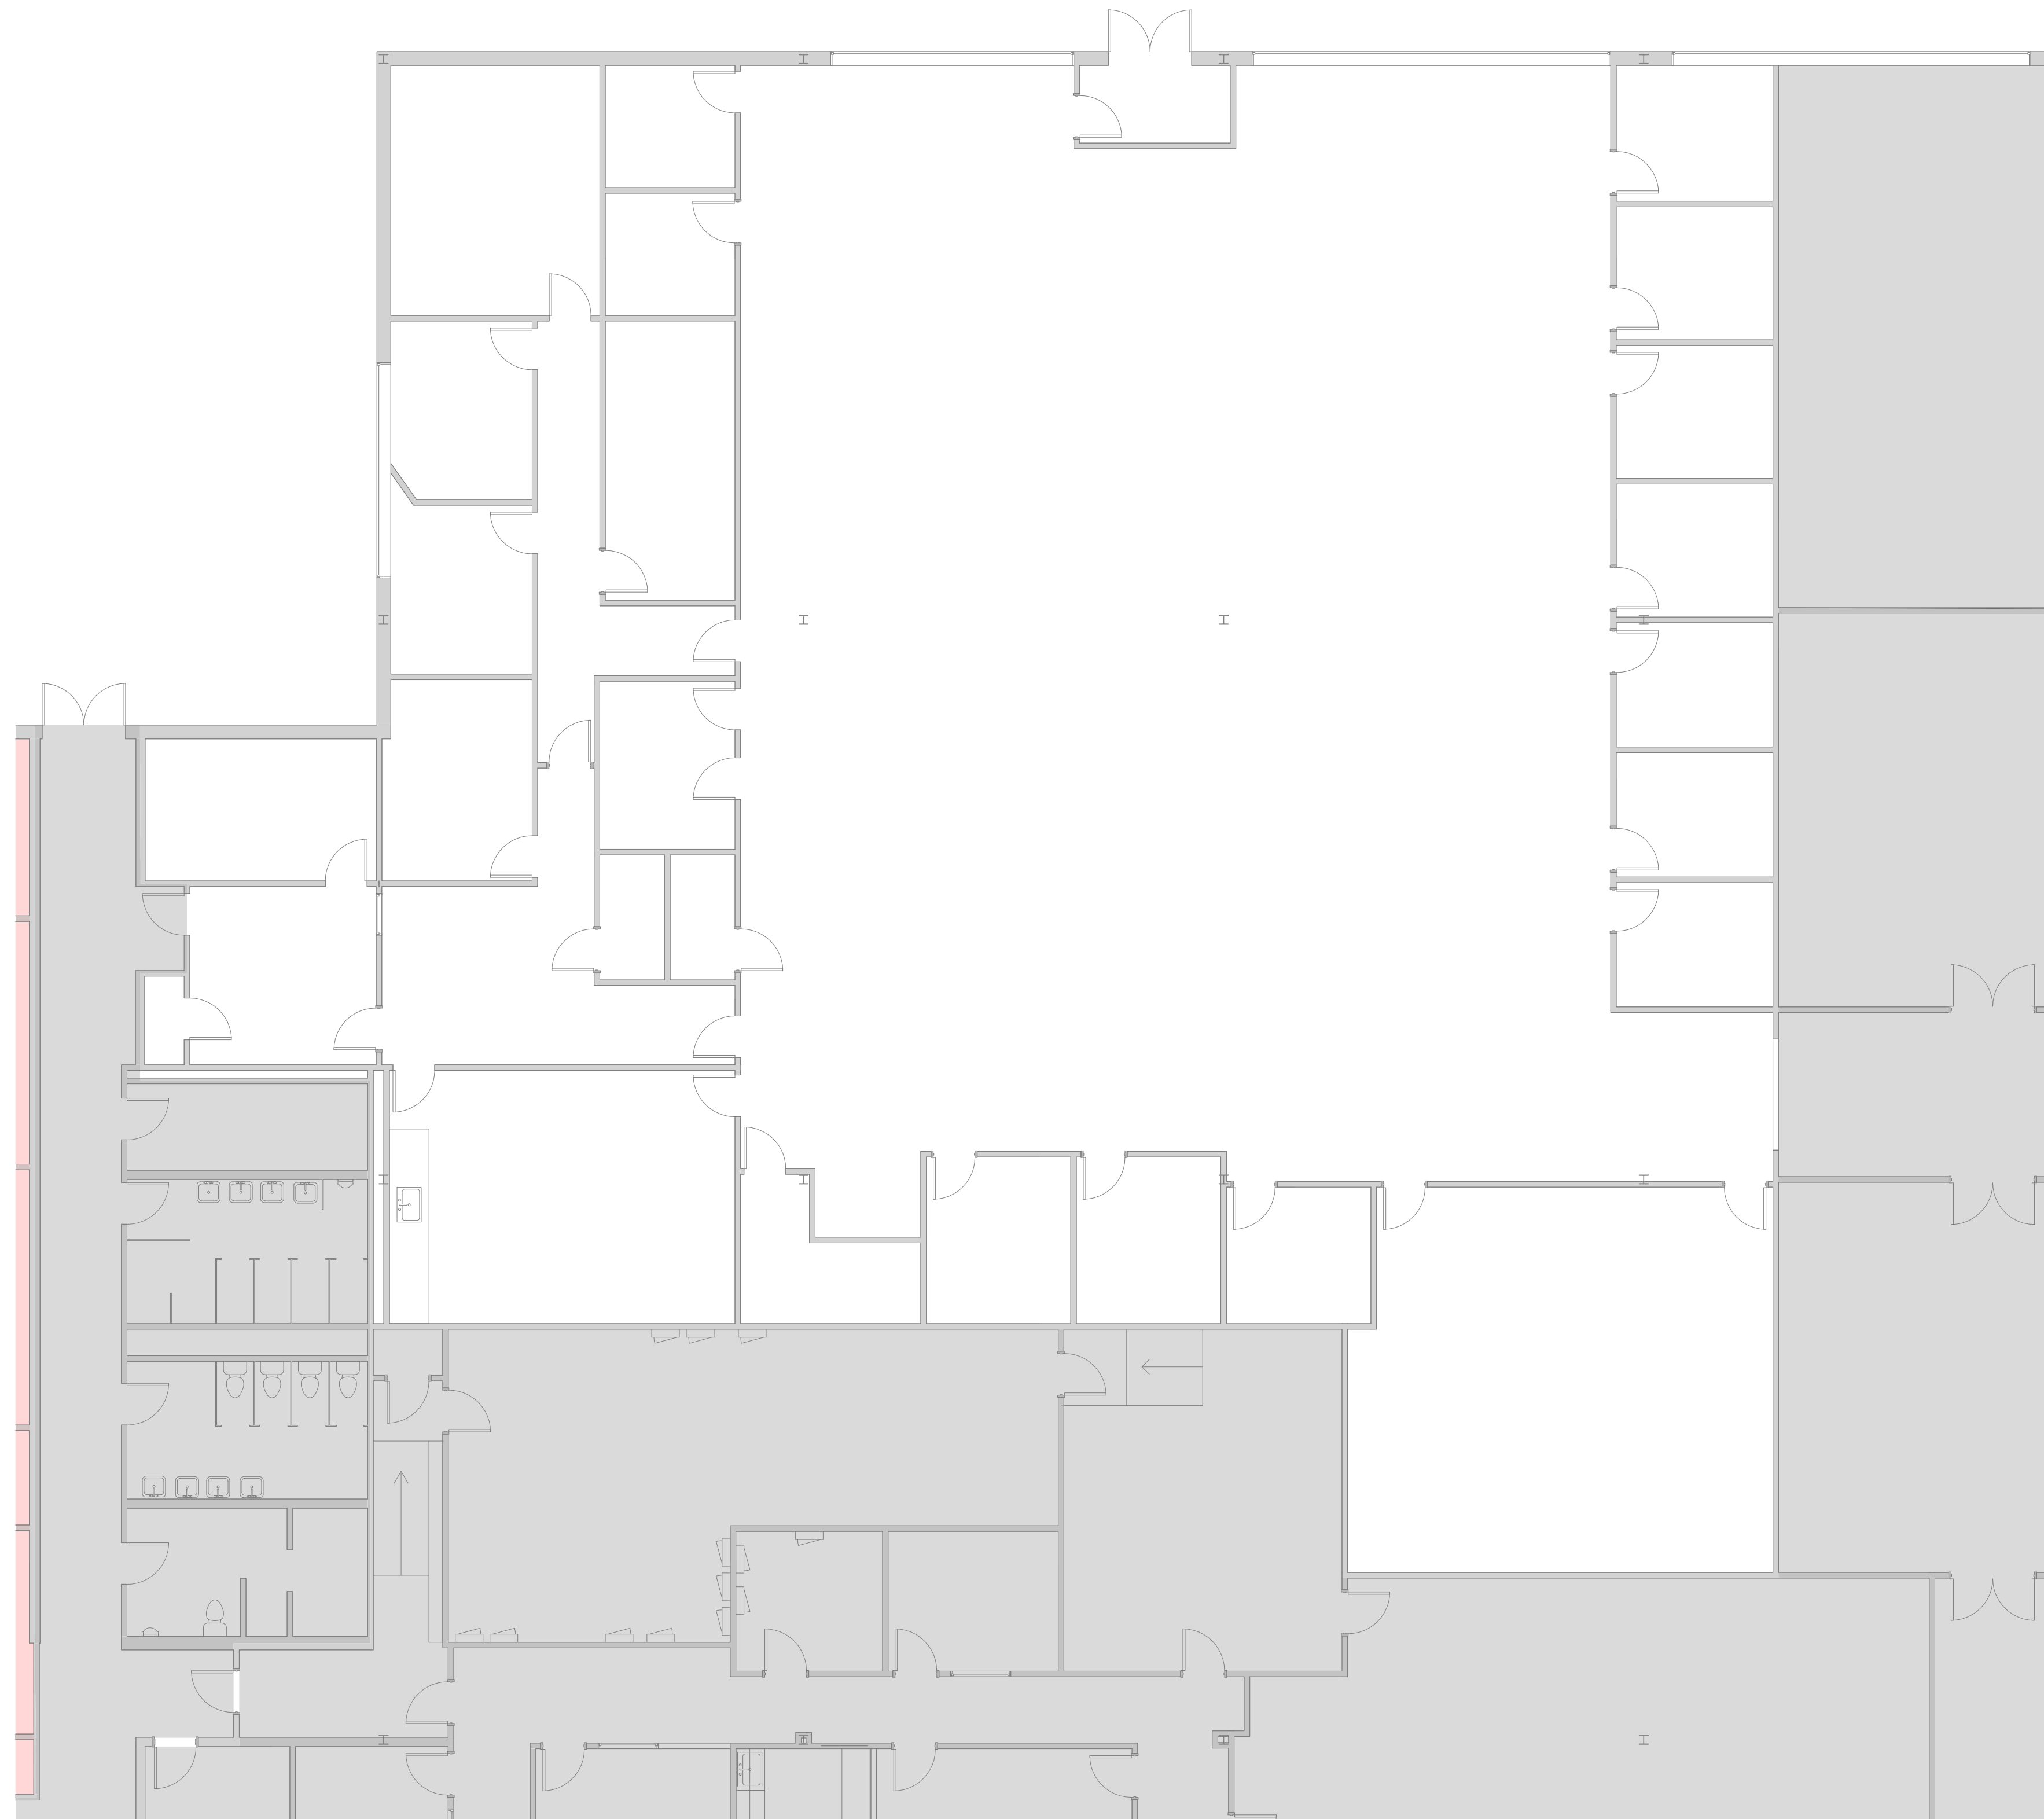

**1** EXISTING SUITE FLOOR PLAN  
1/8" = 1'-0"

**DISCLAIMER:** ALL BUILDOUT IS BASED ON BRADY SULLIVAN PROPERTIES "CONSTRUCTION STANDARDS". BRADY SULLIVAN PROPERTIES RESERVES THE RIGHT TO ISSUE A CHANGE ORDER FOR ADDITIONAL WORK NOT INCLUDED IN DRAWINGS.




Brady Sullivan Properties  
670 N. Commercial Street  
Manchester, nh 03101  
603.622.6223



Owner  
**BRADY SULLIVAN  
PROPERTIES**  
MANCHESTER  
NH

Project  
**1050 PERIMETER**  
MANCHESTER, NH

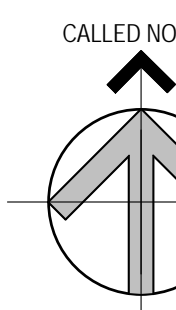

Seals  
PROGRESS PRINT

Issues	
Date	Description

Revisions		
No.	Date	Description

Drawing Title  
**SUITE 301**  
**42,381 SF**

Issue Date: 3-22-2018


Project No: Scale: As indicated

Project Manager: RO Production Leader: RO

Project Architect: RO Peer Reviewer: CP

Drawing Number  
**A1-7**

LEGEND			
	NOT IN SCOPE		PROPOSED ITEMS (HEAVY LINE WEIGHT)
	EXISTING ITEMS		DEMO ITEMS
	NEW DOOR AND FRAME		EXISTING DOOR AND FRAME TO REMAIN
	NEW SUPPLY		EXISTING SUPPLY
	NEW RETURN		EXISTING RETURN

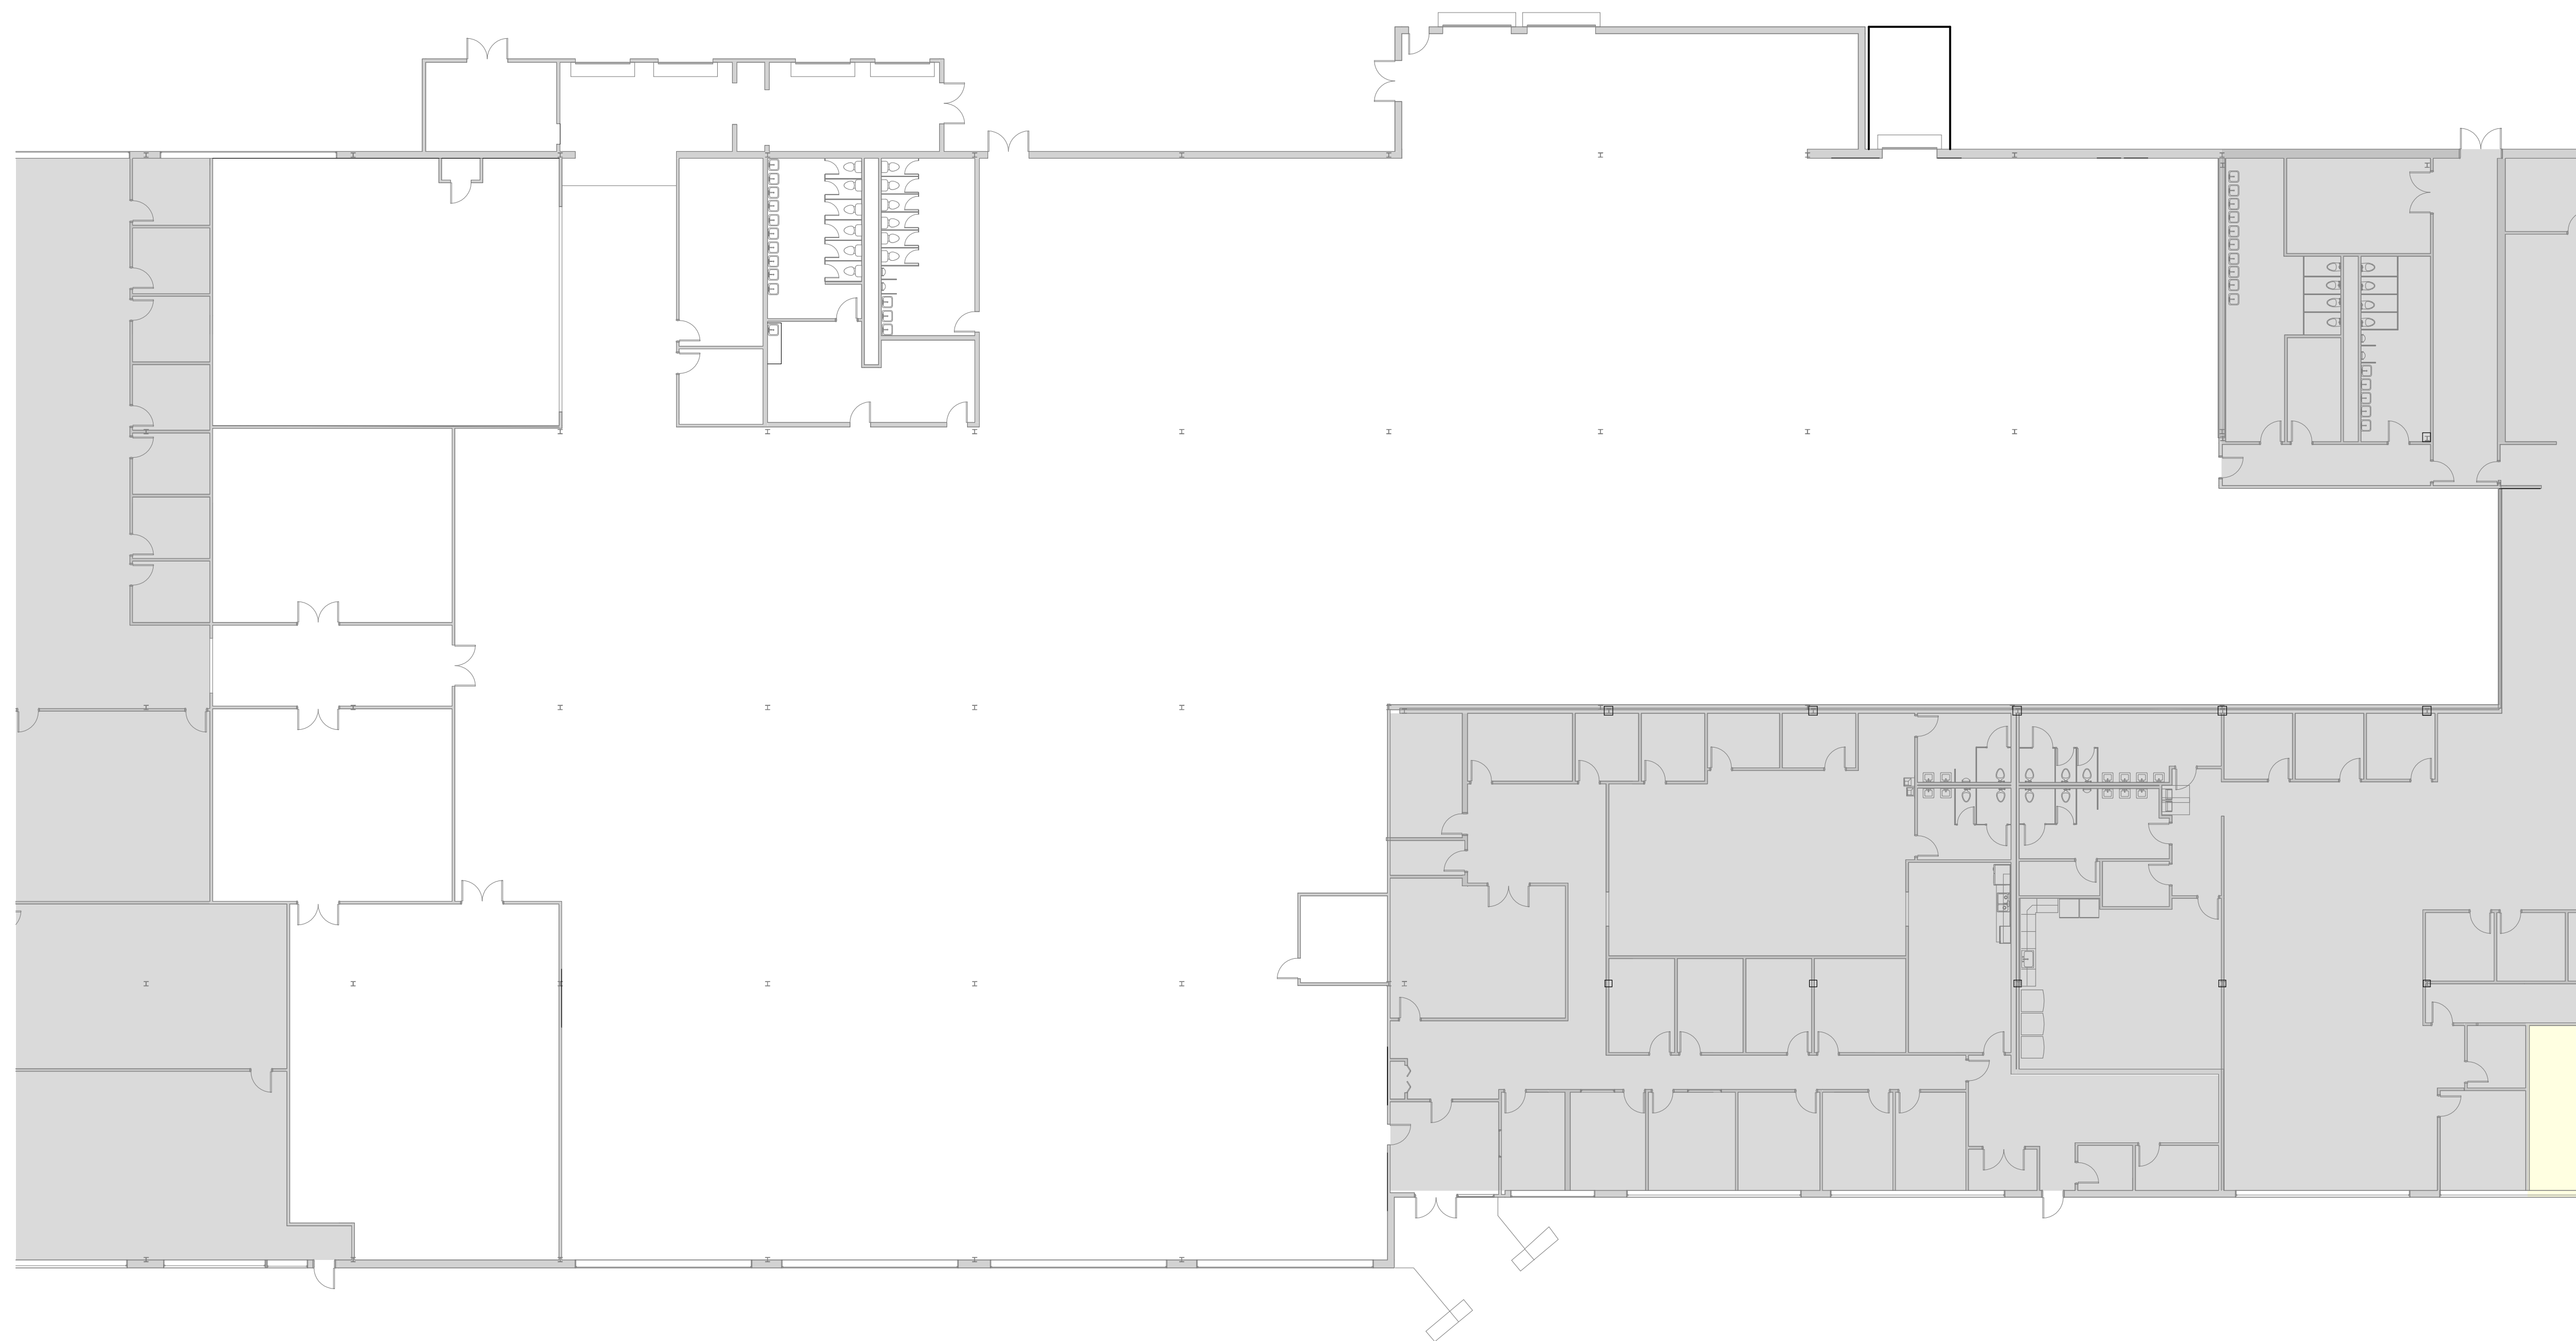

**1 EXISTING SUITE FLOOR PLAN**  
1/16" = 1'-0"

**DISCLAIMER:** ALL BUILDOUT IS BASED ON BRADY SULLIVAN PROPERTIES "CONSTRUCTION STANDARDS". BRADY SULLIVAN PROPERTIES RESERVES THE RIGHT TO ISSUE A CHANGE ORDER FOR ADDITIONAL WORK NOT INCLUDED IN DRAWINGS.