

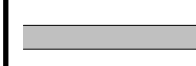
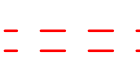
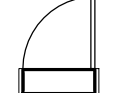
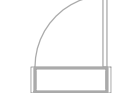

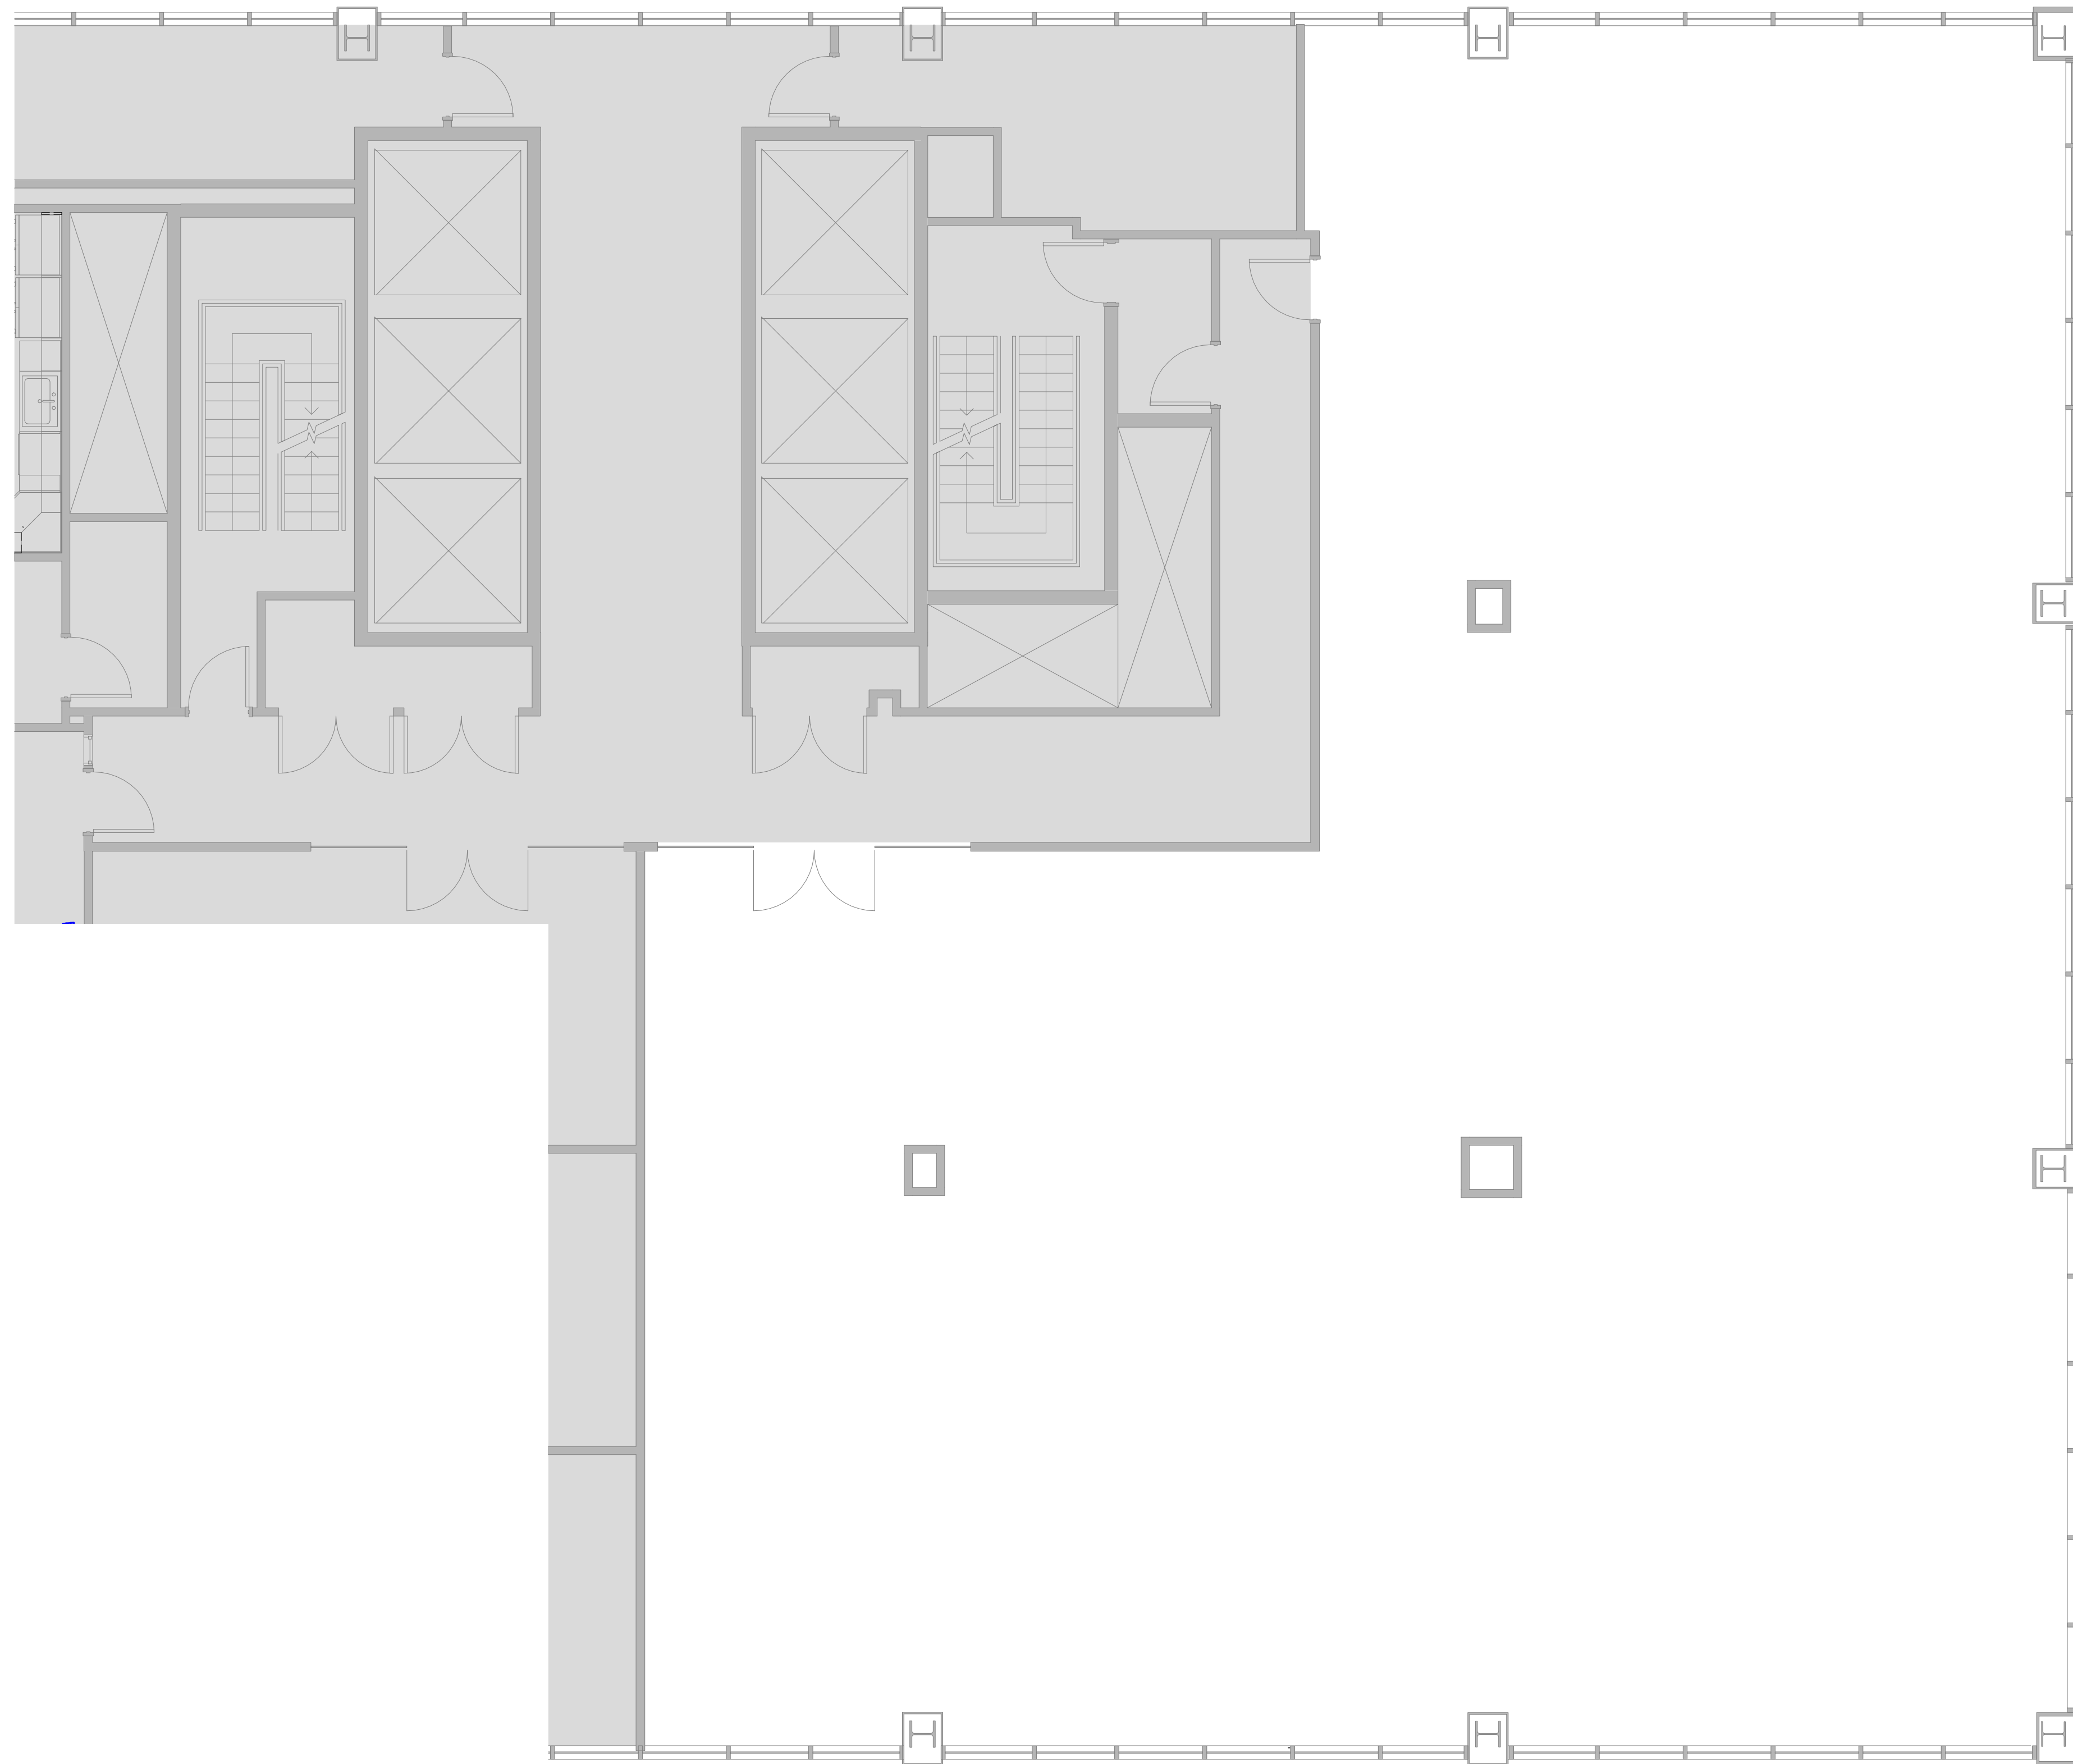


10 9 8 7 6 5 4 3 2 1

### LEGEND

	NOT IN SCOPE		PROPOSED ITEMS (HEAVY LINE WEIGHT)
	EXISTING ITEMS		DEMO ITEMS
	NEW DOOR AND FRAME		EXISTING DOOR AND FRAME TO REMAIN
	PROPOSED TRENCHING LOCATIONS		

A  
B  
C  
D  
E  
F  
G  
H



**1** **FOURTH FLOOR PLAN**  
3/16" = 1'-0"

8/21/2017 3:15:19 PM

10 9 8 7 6 5 4 3 2 1



Brady Sullivan Properties  
670 N. Commercial Street  
Manchester, nh 03101  
603.622.6223



Owner  
**BRADY SULLIVAN  
PROPERTIES**  
MANCHESTER,  
NH

Project  
**VACANT SPACE**  
  
1000 ELM STREET,  
MANCHESTER, NH

**Suite 402**  
**5,805 SF**

Seals

Issues	
Date	Description

Revisions		
No.	Date	Description

Drawing Title  
**FOURTH FLOOR  
PLAN**

Issue Date:	8-21-2017
Project No:	Scale: As indicated
Project Manager:	Production Leader:
Project Architect: CL	Peer Reviewer: CL

Drawing Number  
**A1-1**