



**LEGEND**

	NOT IN SCOPE		PROPOSED ITEMS (HEAVY LINE WEIGHT)
	EXISTING ITEMS		EXISTING DOOR AND FRAME TO REMAIN
	NEW DOOR AND FRAME		DOOR TAG: SEE DOOR SCHEDULE ON SHEET A.101
	KEYNOTE TAG		WALL TAG: SEE WALL TYPES ON SHEET G1.3

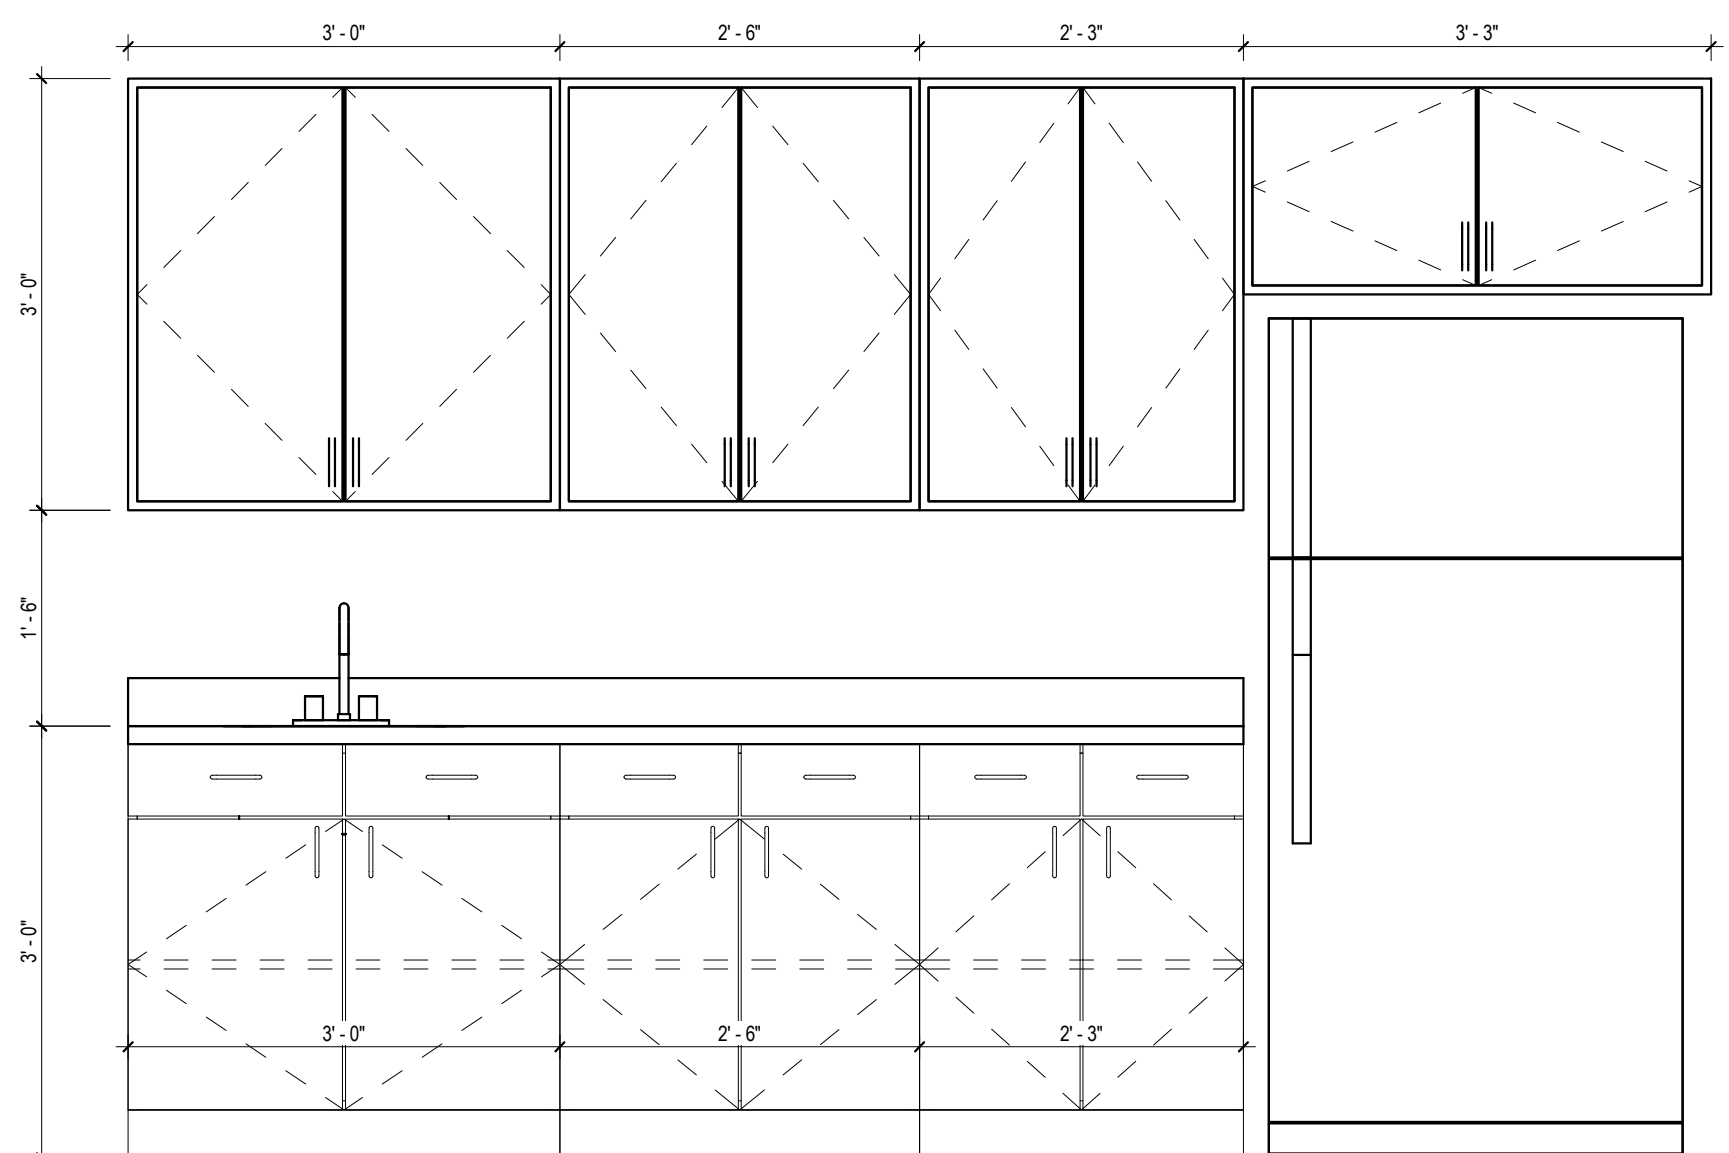

**2** KITCHEN ELEVATION  
3/4" = 1'-0"

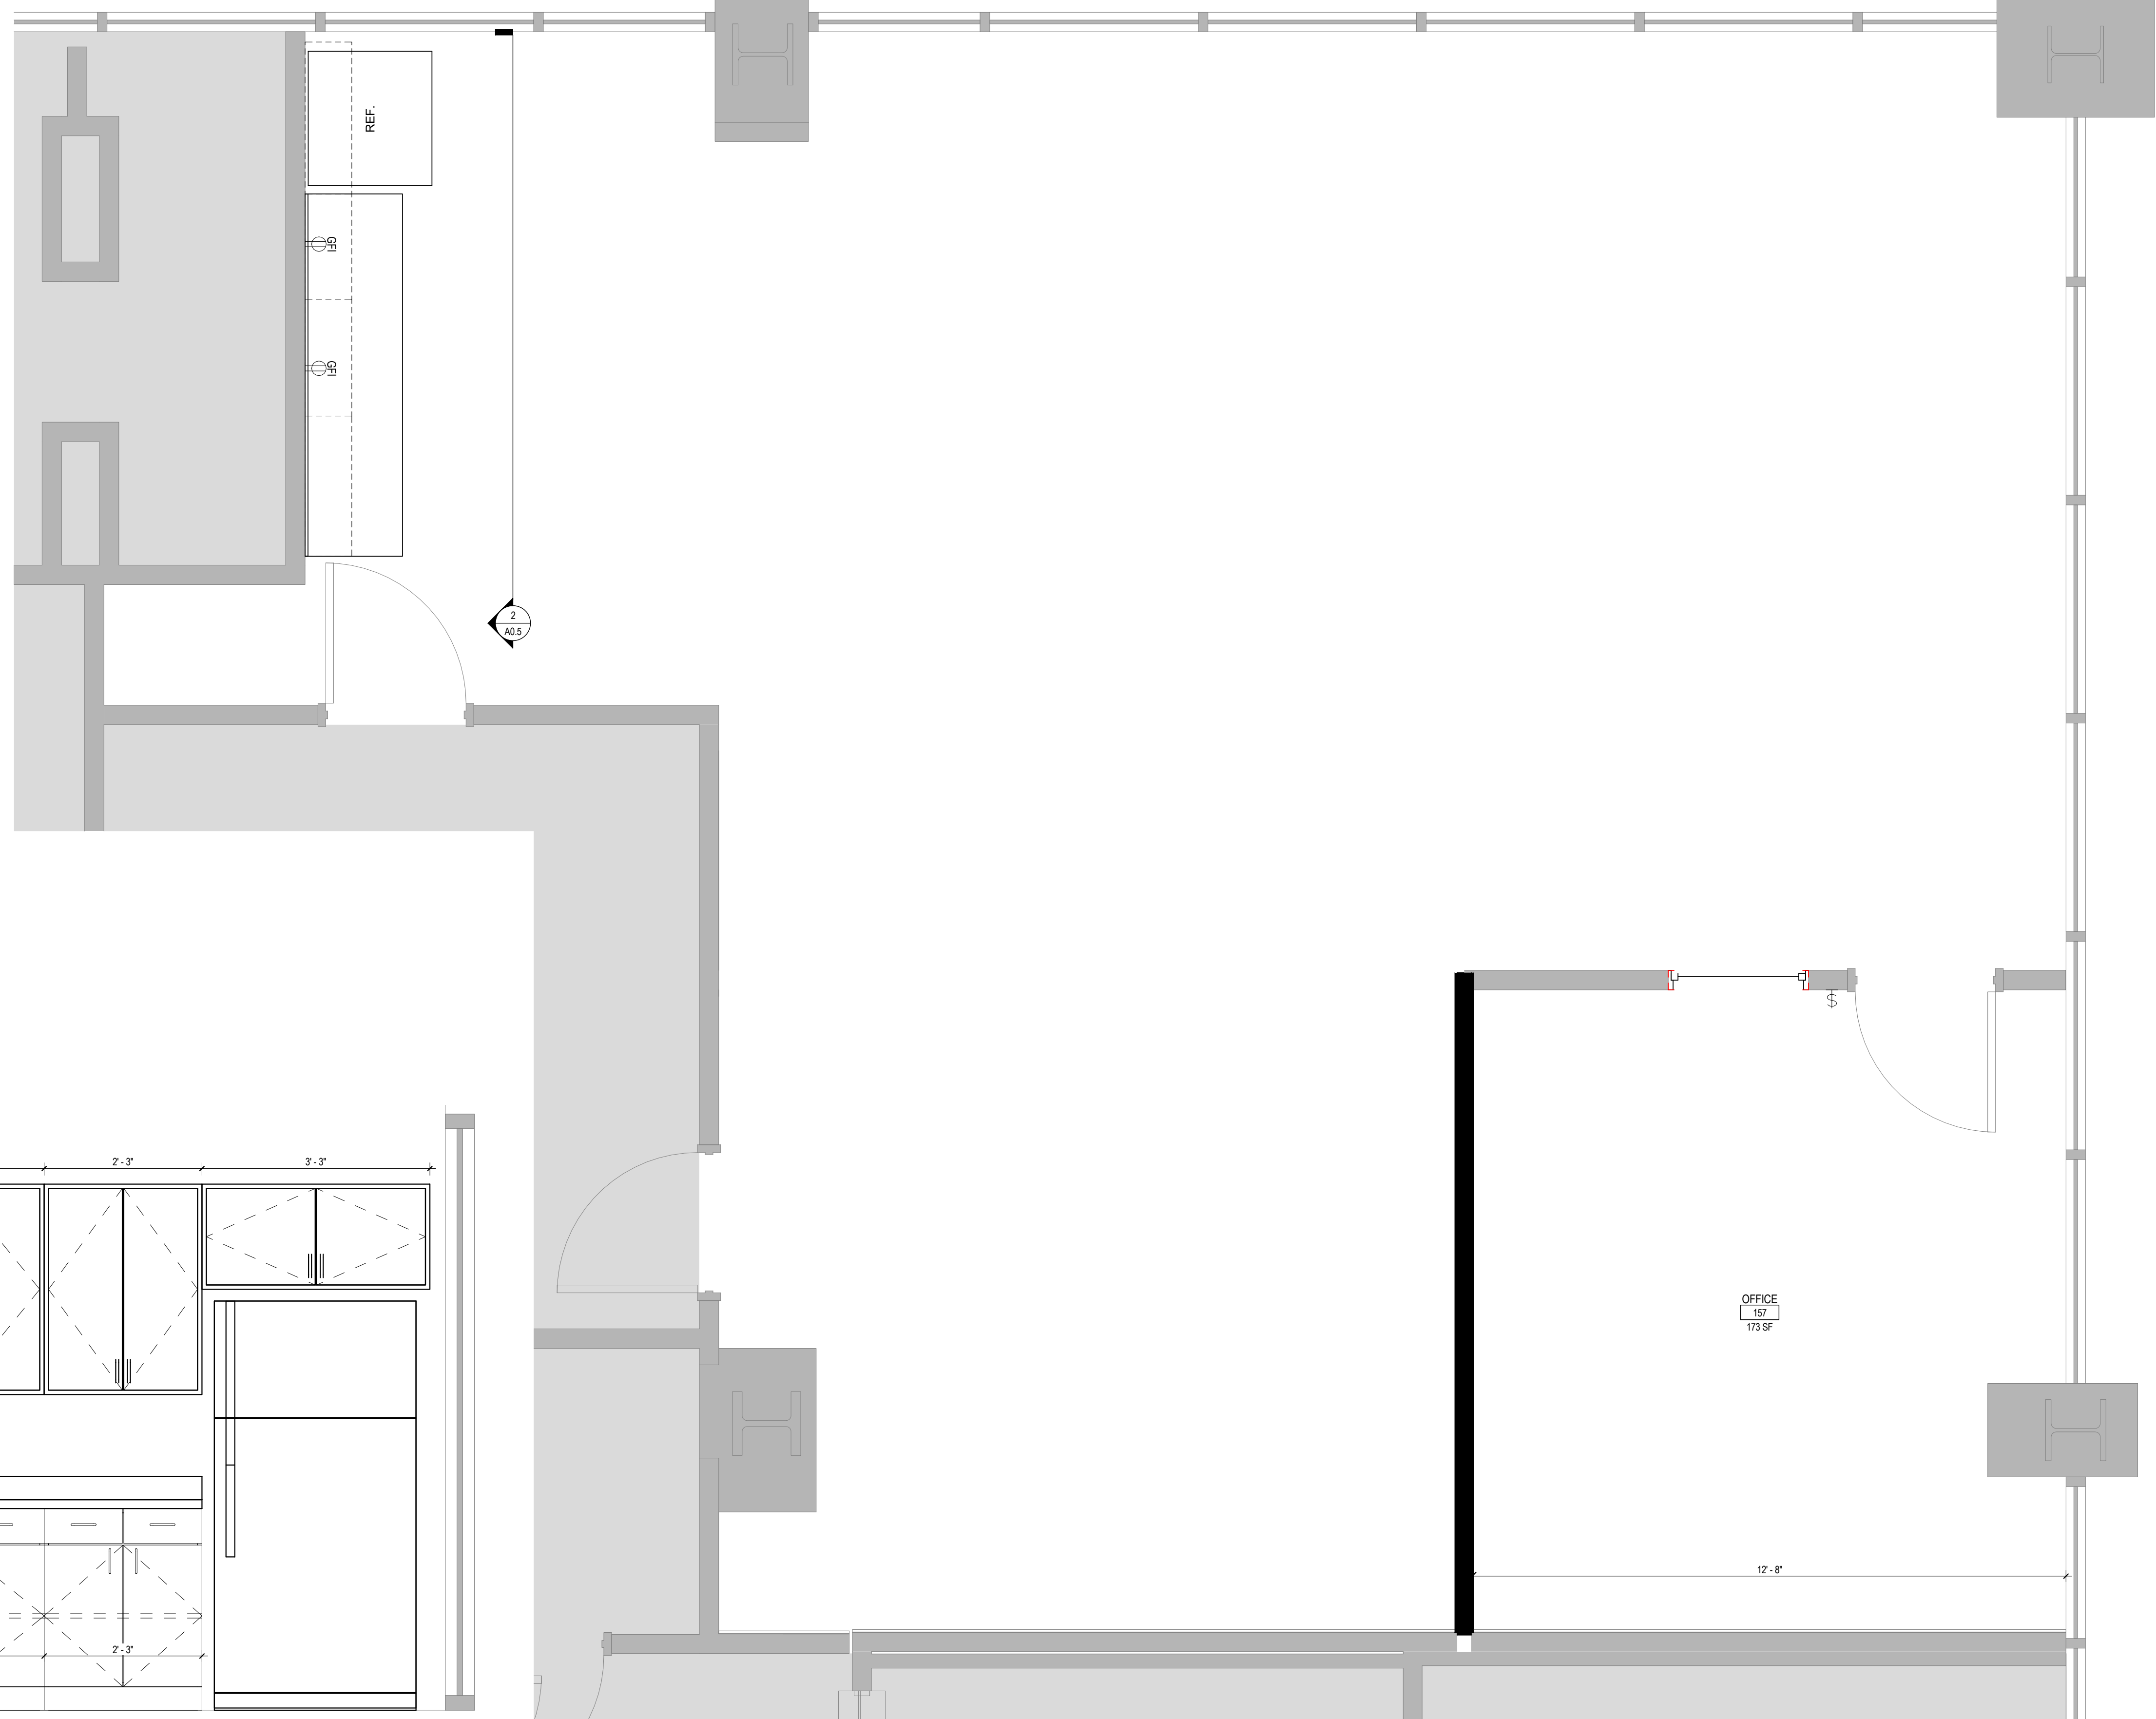

**1** SUITE 700 - 701  
1/2" = 1'-0"



Brady Sullivan Properties  
670 N. Commercial Street  
Manchester, nh 03101  
603.622.6223



Owner  
**BRADY SULLIVAN  
PROPERTIES**  
MANCHESTER  
NH

Project  
**1000 ELM STREET**  
MANCHESTER NH

Seals

**1,425 RSF**

Issues

Date	Description

Revisions

No.	Date	Description

Drawing Title  
**SUITE 700 & 701**

Issue Date:	12-12-2019
Project No:	Scale: As indicated
Project Manager:	Production Leader:
Project Architect: RO	Peer Reviewer: CL

Drawing Number  
**A0.5**