


10 9 8 7 6 5 4 3 2 1

A  
B  
C  
D  
E  
F  
G  
H

LEGEND			
	NOT IN SCOPE		PROPOSED ITEMS (HEAVY LINE WEIGHT)
	EXISTING ITEMS		DEMO ITEMS
	NEW DOOR AND FRAME		EXISTING DOOR AND FRAME TO REMAIN

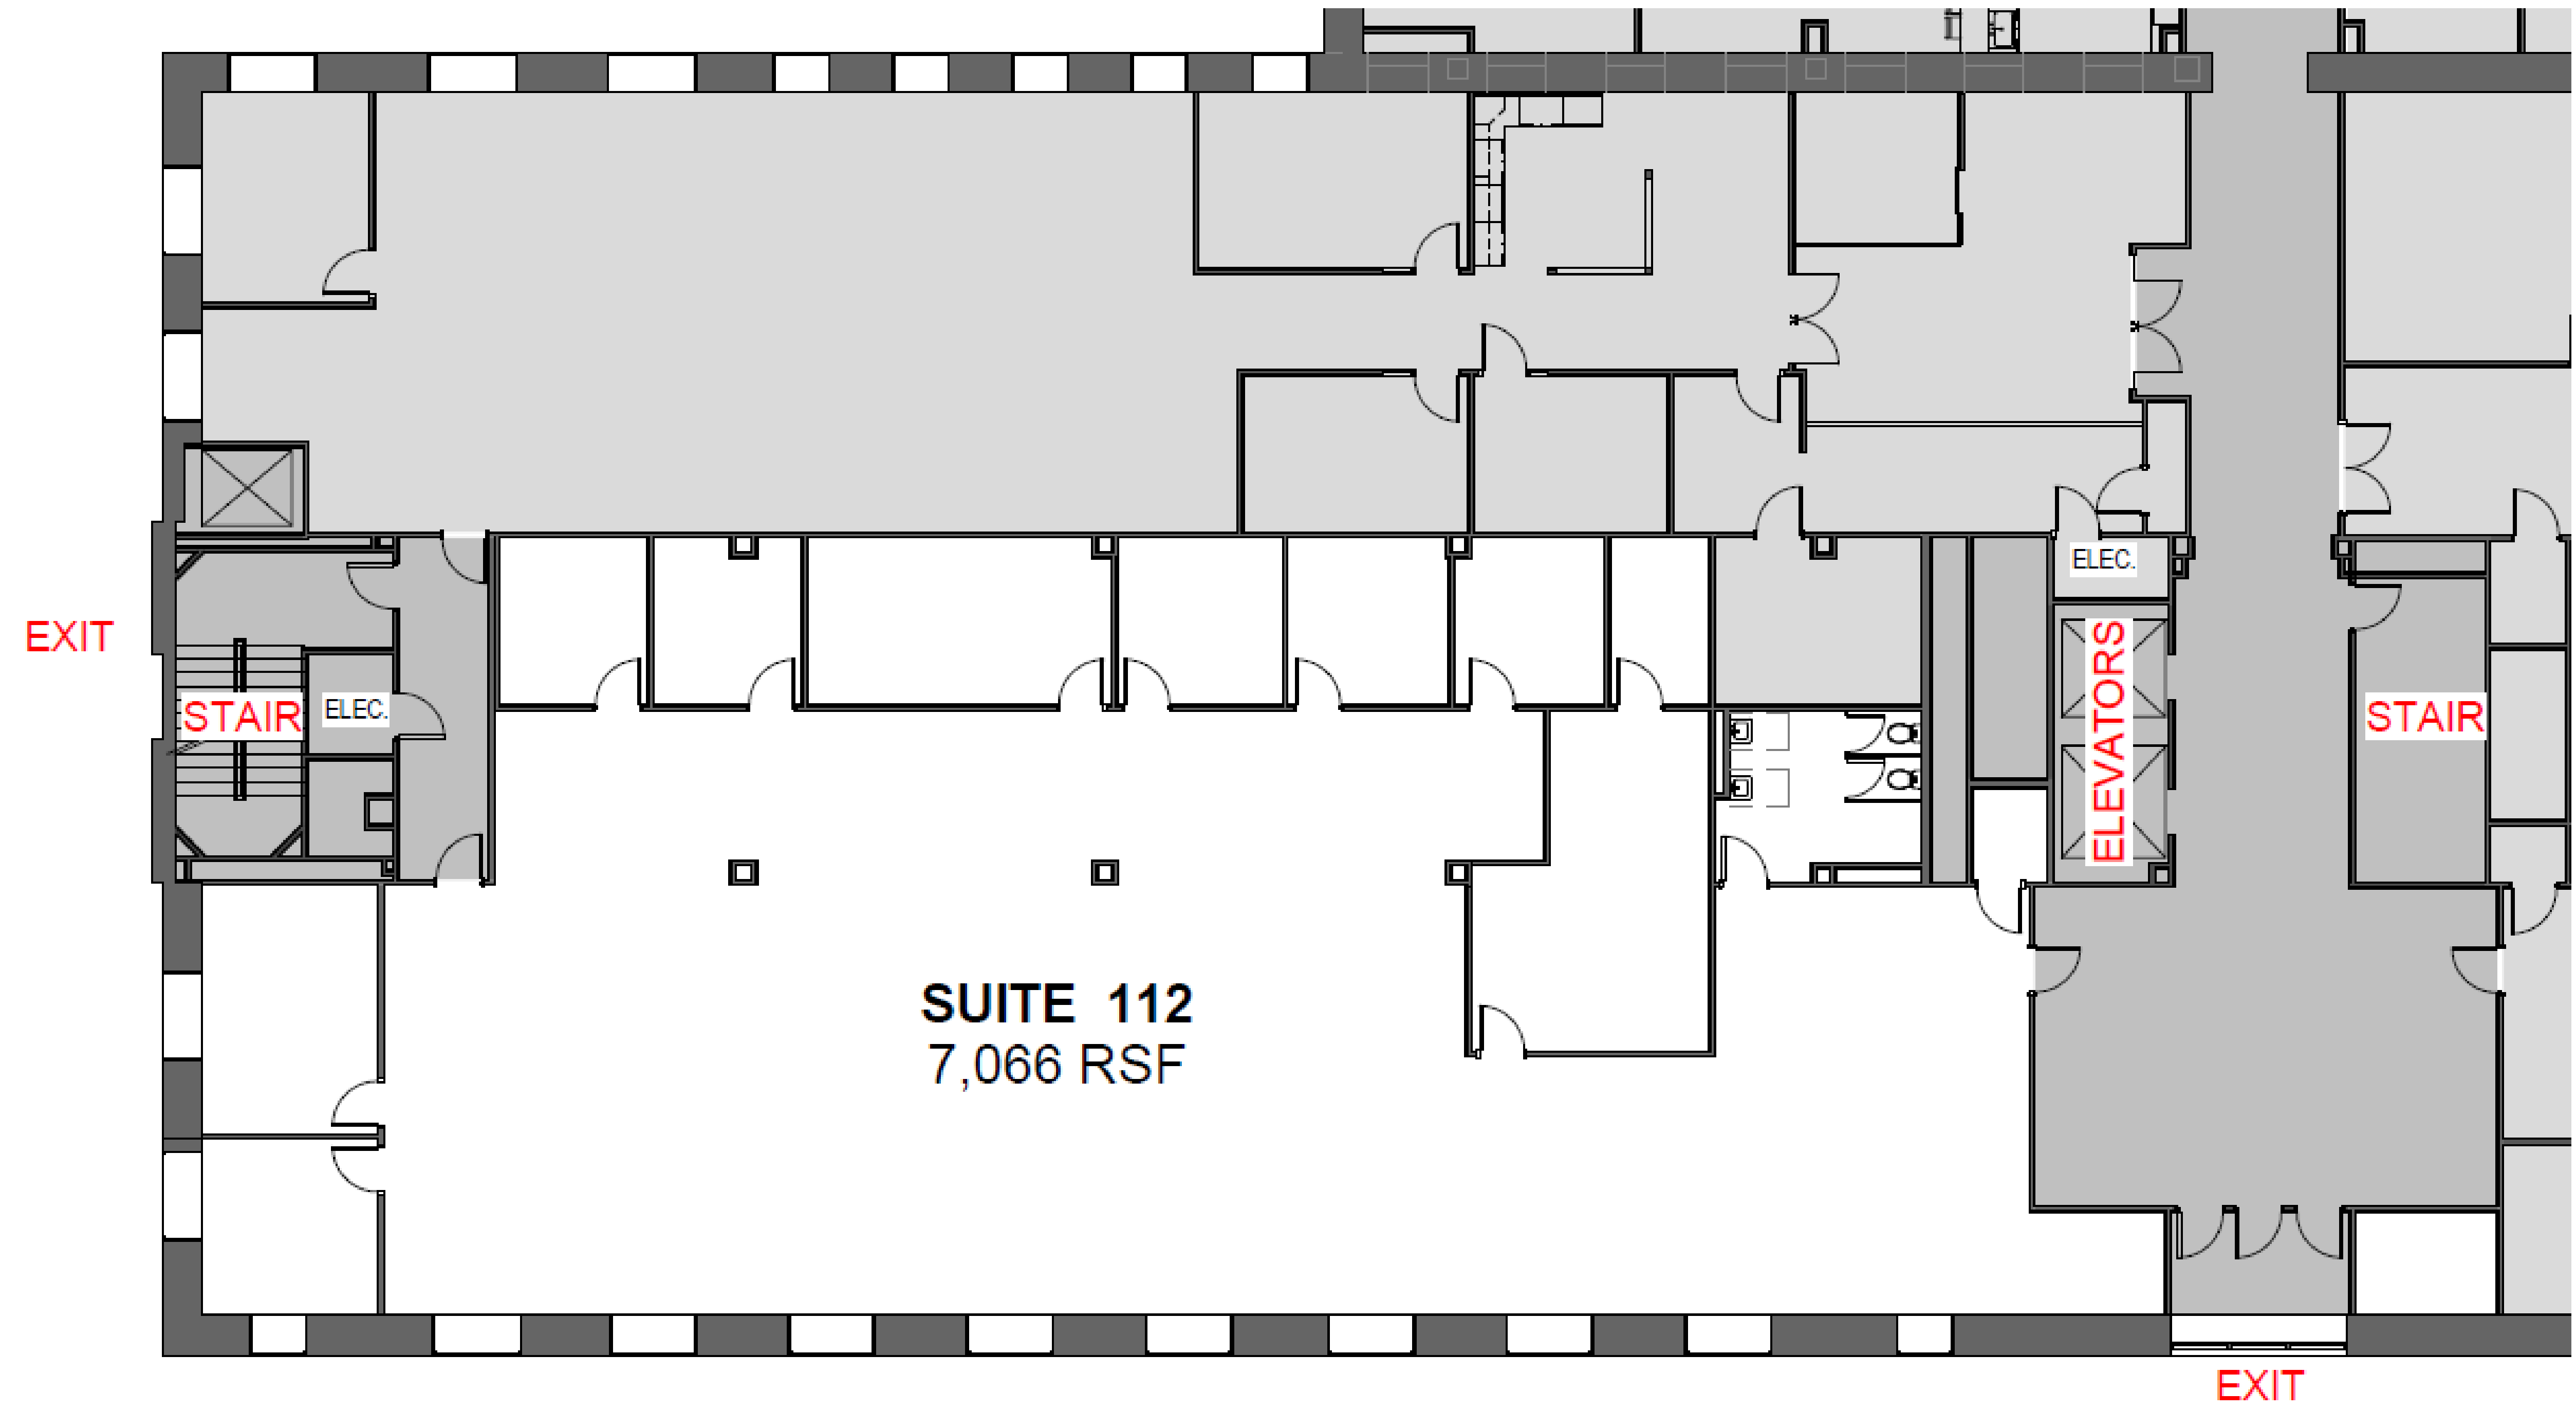

1 SUITE 105 - 112  
3/32" = 1'-0"



Brady Sullivan Properties  
670 N. Commercial Street  
Manchester, nh 03101  
603.622.6223



Owner  
**BRADY SULLIVAN PROPERTIES**  
MANCHESTER, NH

Project  
**1750 ELM STREET**  
MANCHESTER, NH

**Suite 112**  
**7,066 SF**

Seals

Issues	
Date	Description

Revisions		
No.	Date	Description

Drawing Title  
**FULL FIRST FLOOR PLAN**

Issue Date:	2-3-2021
Project No:	Scale: As indicated
Project Manager:	Production Leader:
Project Architect:	Peer Reviewer:

Drawing Number  
**A.105**

2/3/2021 3:02:02 PM

**DISCLAIMER:** ALL BUILDOUT IS BASED ON BRADY SULLIVAN PROPERTIES "CONSTRUCTION STANDARDS". BRADY SULLIVAN PROPERTIES RESERVES THE RIGHT TO ISSUE A CHANGE ORDER FOR ADDITIONAL WORK NOT INCLUDED IN DRAWINGS.

10 9 8 7 6 5 4 3 2 1