



Brady Sullivan Properties  
670 N. Commercial Street  
Manchester, nh 03101  
603.622.6223



Owner  
**BRADY SULLIVAN  
PROPERTIES**  
MANCHESTER  
NH

Project  
**ONE EAGLE SQUARE**  
CONCORD NH

Seals

| Issues |             |
|--------|-------------|
| Date   | Description |
|        |             |
|        |             |
|        |             |
|        |             |


| Revisions |      |             |
|-----------|------|-------------|
| No.       | Date | Description |
|           |      |             |
|           |      |             |
|           |      |             |
|           |      |             |

Drawing Title  
**FOURTH FLOOR  
OFFICES**

|                       |                     |
|-----------------------|---------------------|
| Issue Date:           | 4-5-2017            |
| Project No:           | Scale: As indicated |
| Project Manager:      | Production Leader:  |
| Project Architect: CL | Peer Reviewer: CL   |

Drawing Number  
**A.102**

| LEGEND |                    |  |                                    |
|--------|--------------------|--|------------------------------------|
|        | NOT IN SCOPE       |  | PROPOSED ITEMS (HEAVY LINE WEIGHT) |
|        | EXISTING ITEMS     |  | EXISTING DOOR AND FRAME TO REMAIN  |
|        | NEW DOOR AND FRAME |  | DEMO ITEMS                         |

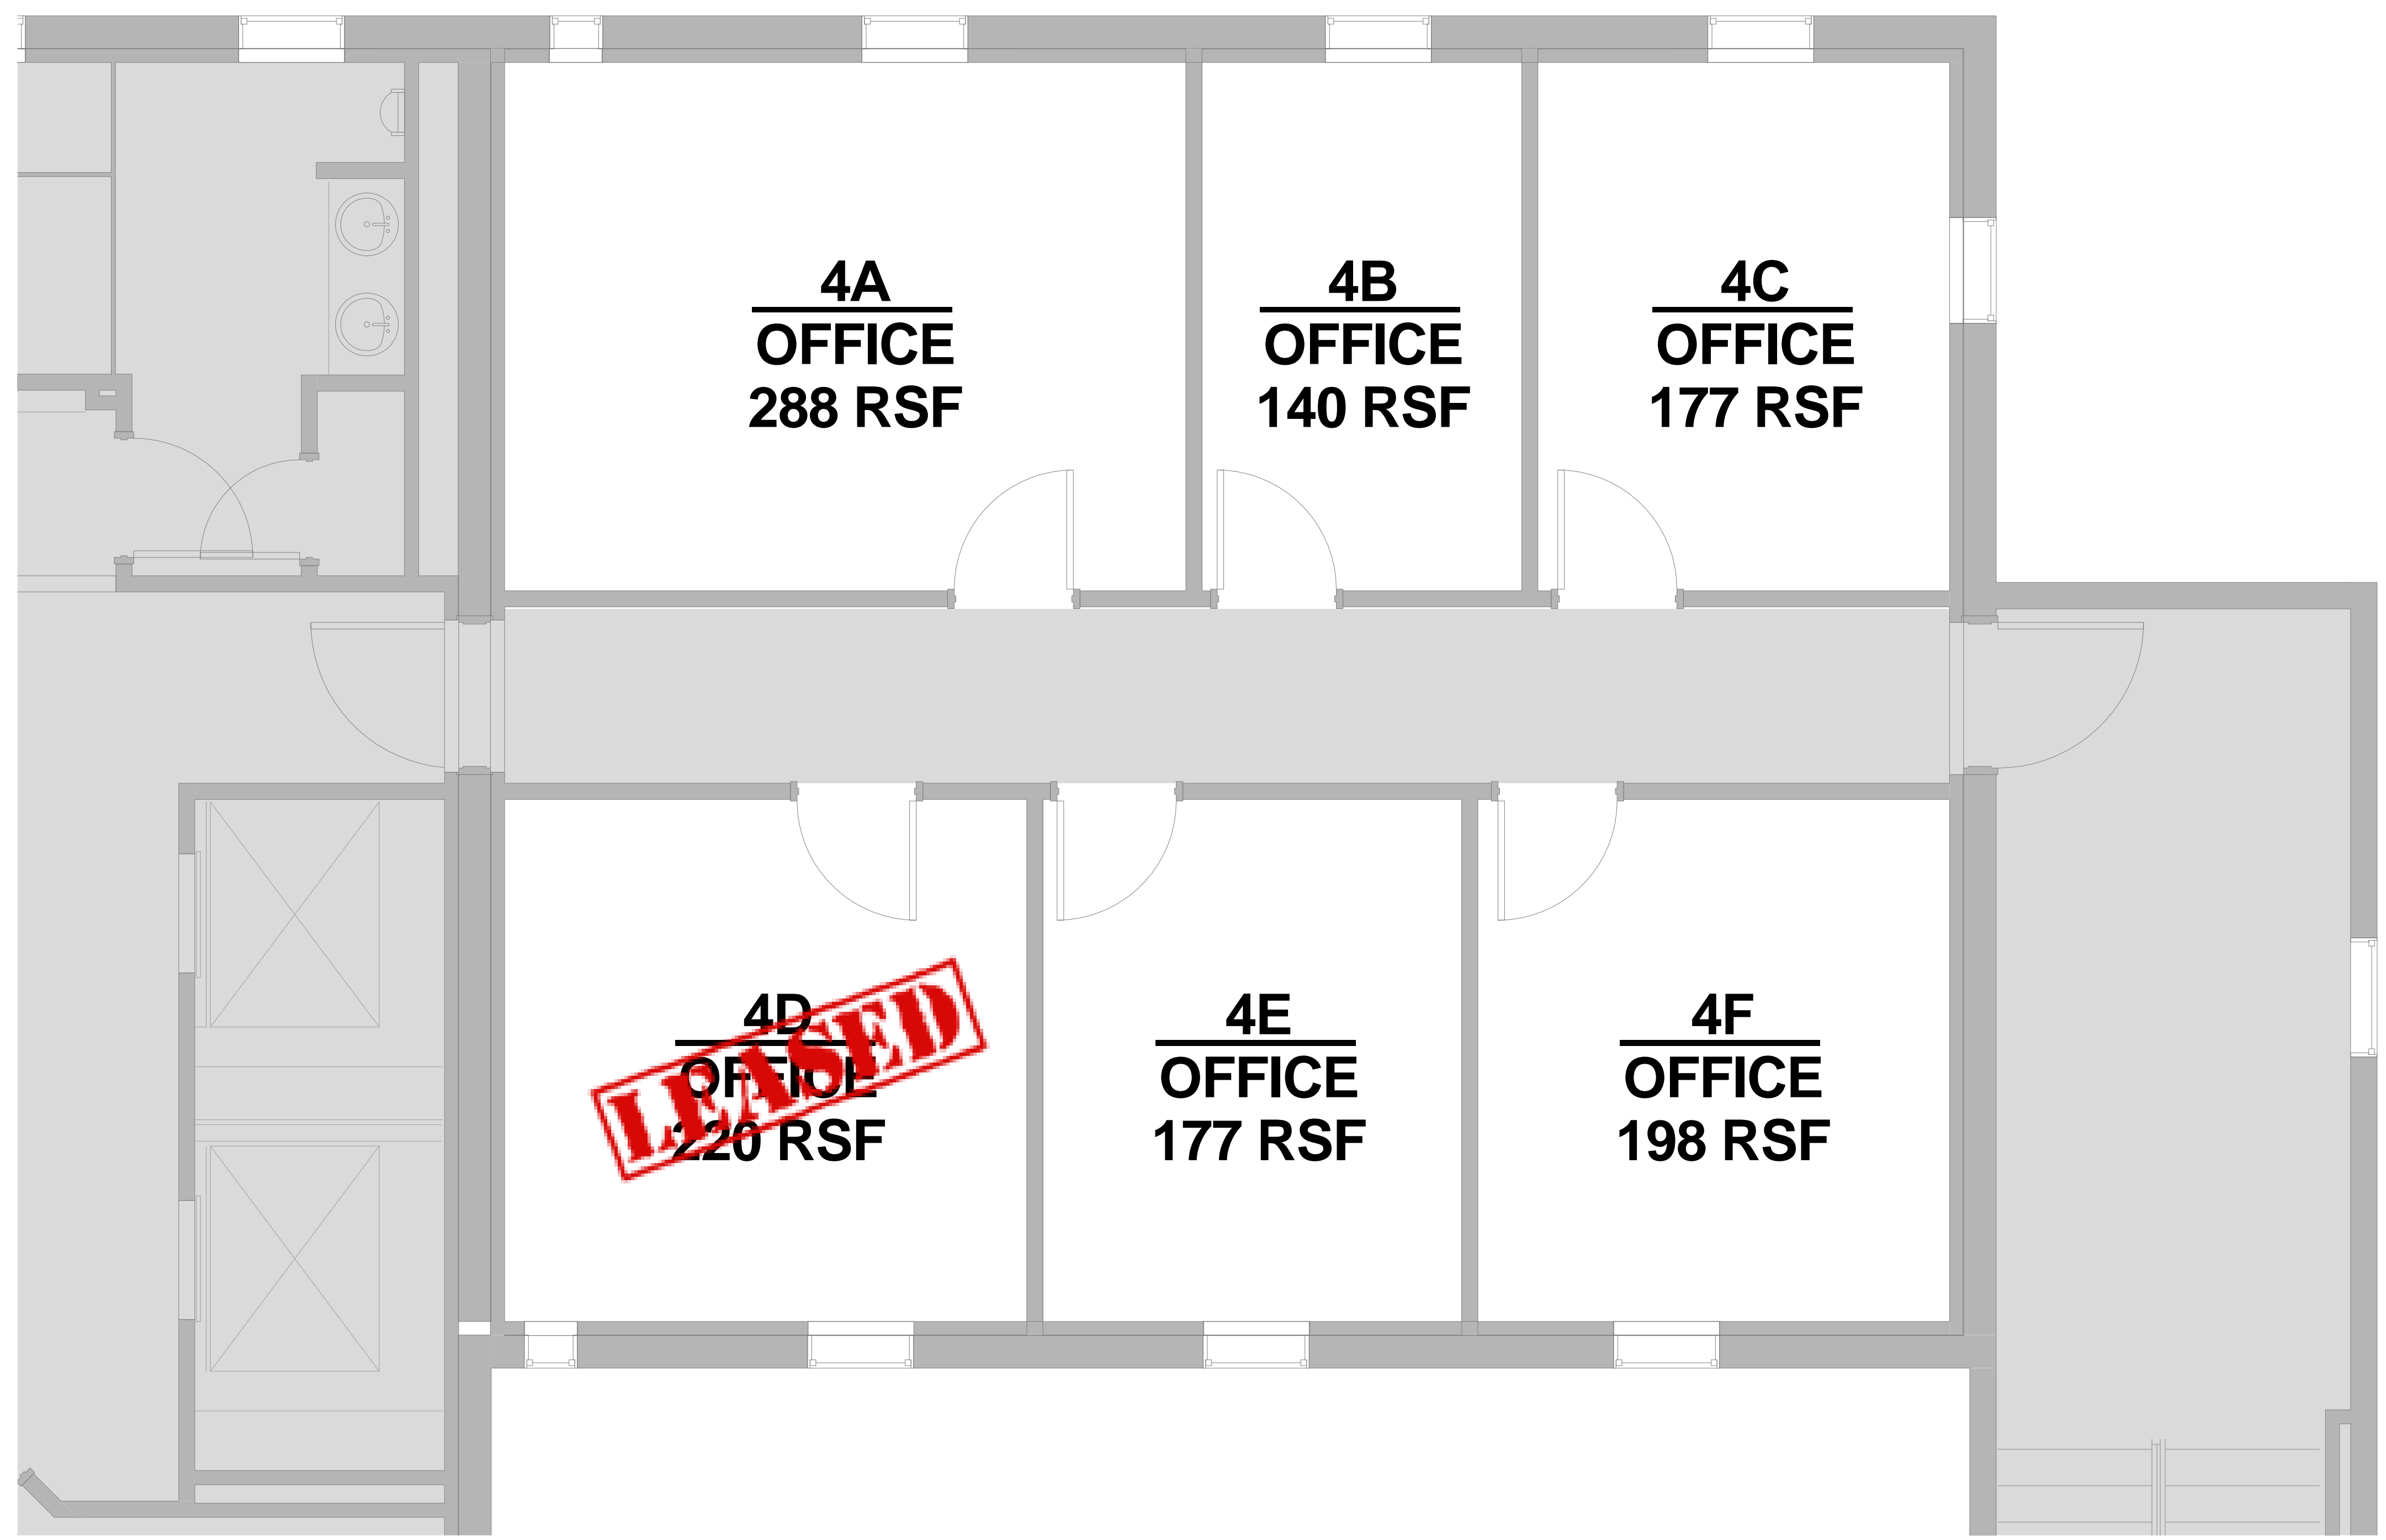

**1** FOURTH FLOOR PLAN  
3/8" = 1'-0"

**DISCLAIMER:** ALL BUILDOUT IS BASED ON BRADY SULLIVAN PROPERTIES "CONSTRUCTION STANDARDS". BRADY SULLIVAN PROPERTIES RESERVES THE RIGHT TO ISSUE A CHANGE ORDER FOR ADDITIONAL WORK NOT INCLUDED IN DRAWINGS.

4/5/2017 8:38:14 AM



Brady Sullivan Properties  
 670 N. Commercial Street  
 Manchester, nh 03101  
 603.622.6223



Owner  
**BRADY SULLIVAN PROPERTIES**  
 MANCHESTER NH

Project  
**ONE EAGLE SQUARE**  
 CONCORD NH

Seals


| Issues |             |
|--------|-------------|
| Date   | Description |
|        |             |
|        |             |
|        |             |
|        |             |

| Revisions |      |
|-----------|------|
| No.       | Date |
|           |      |
|           |      |
|           |      |
|           |      |

Drawing Title  
**FIRST FLOOR SUITE**  
**1,170 RSF**

|                    |                    |
|--------------------|--------------------|
| Issue Date:        | 9-1-2017           |
| Project No:        | 16380              |
| Scale:             | 1/2" = 1'-0"       |
| Project Manager:   | Production Leader: |
| Project Architect: | Peer Reviewer:     |

Drawing Number  
**A0.7**

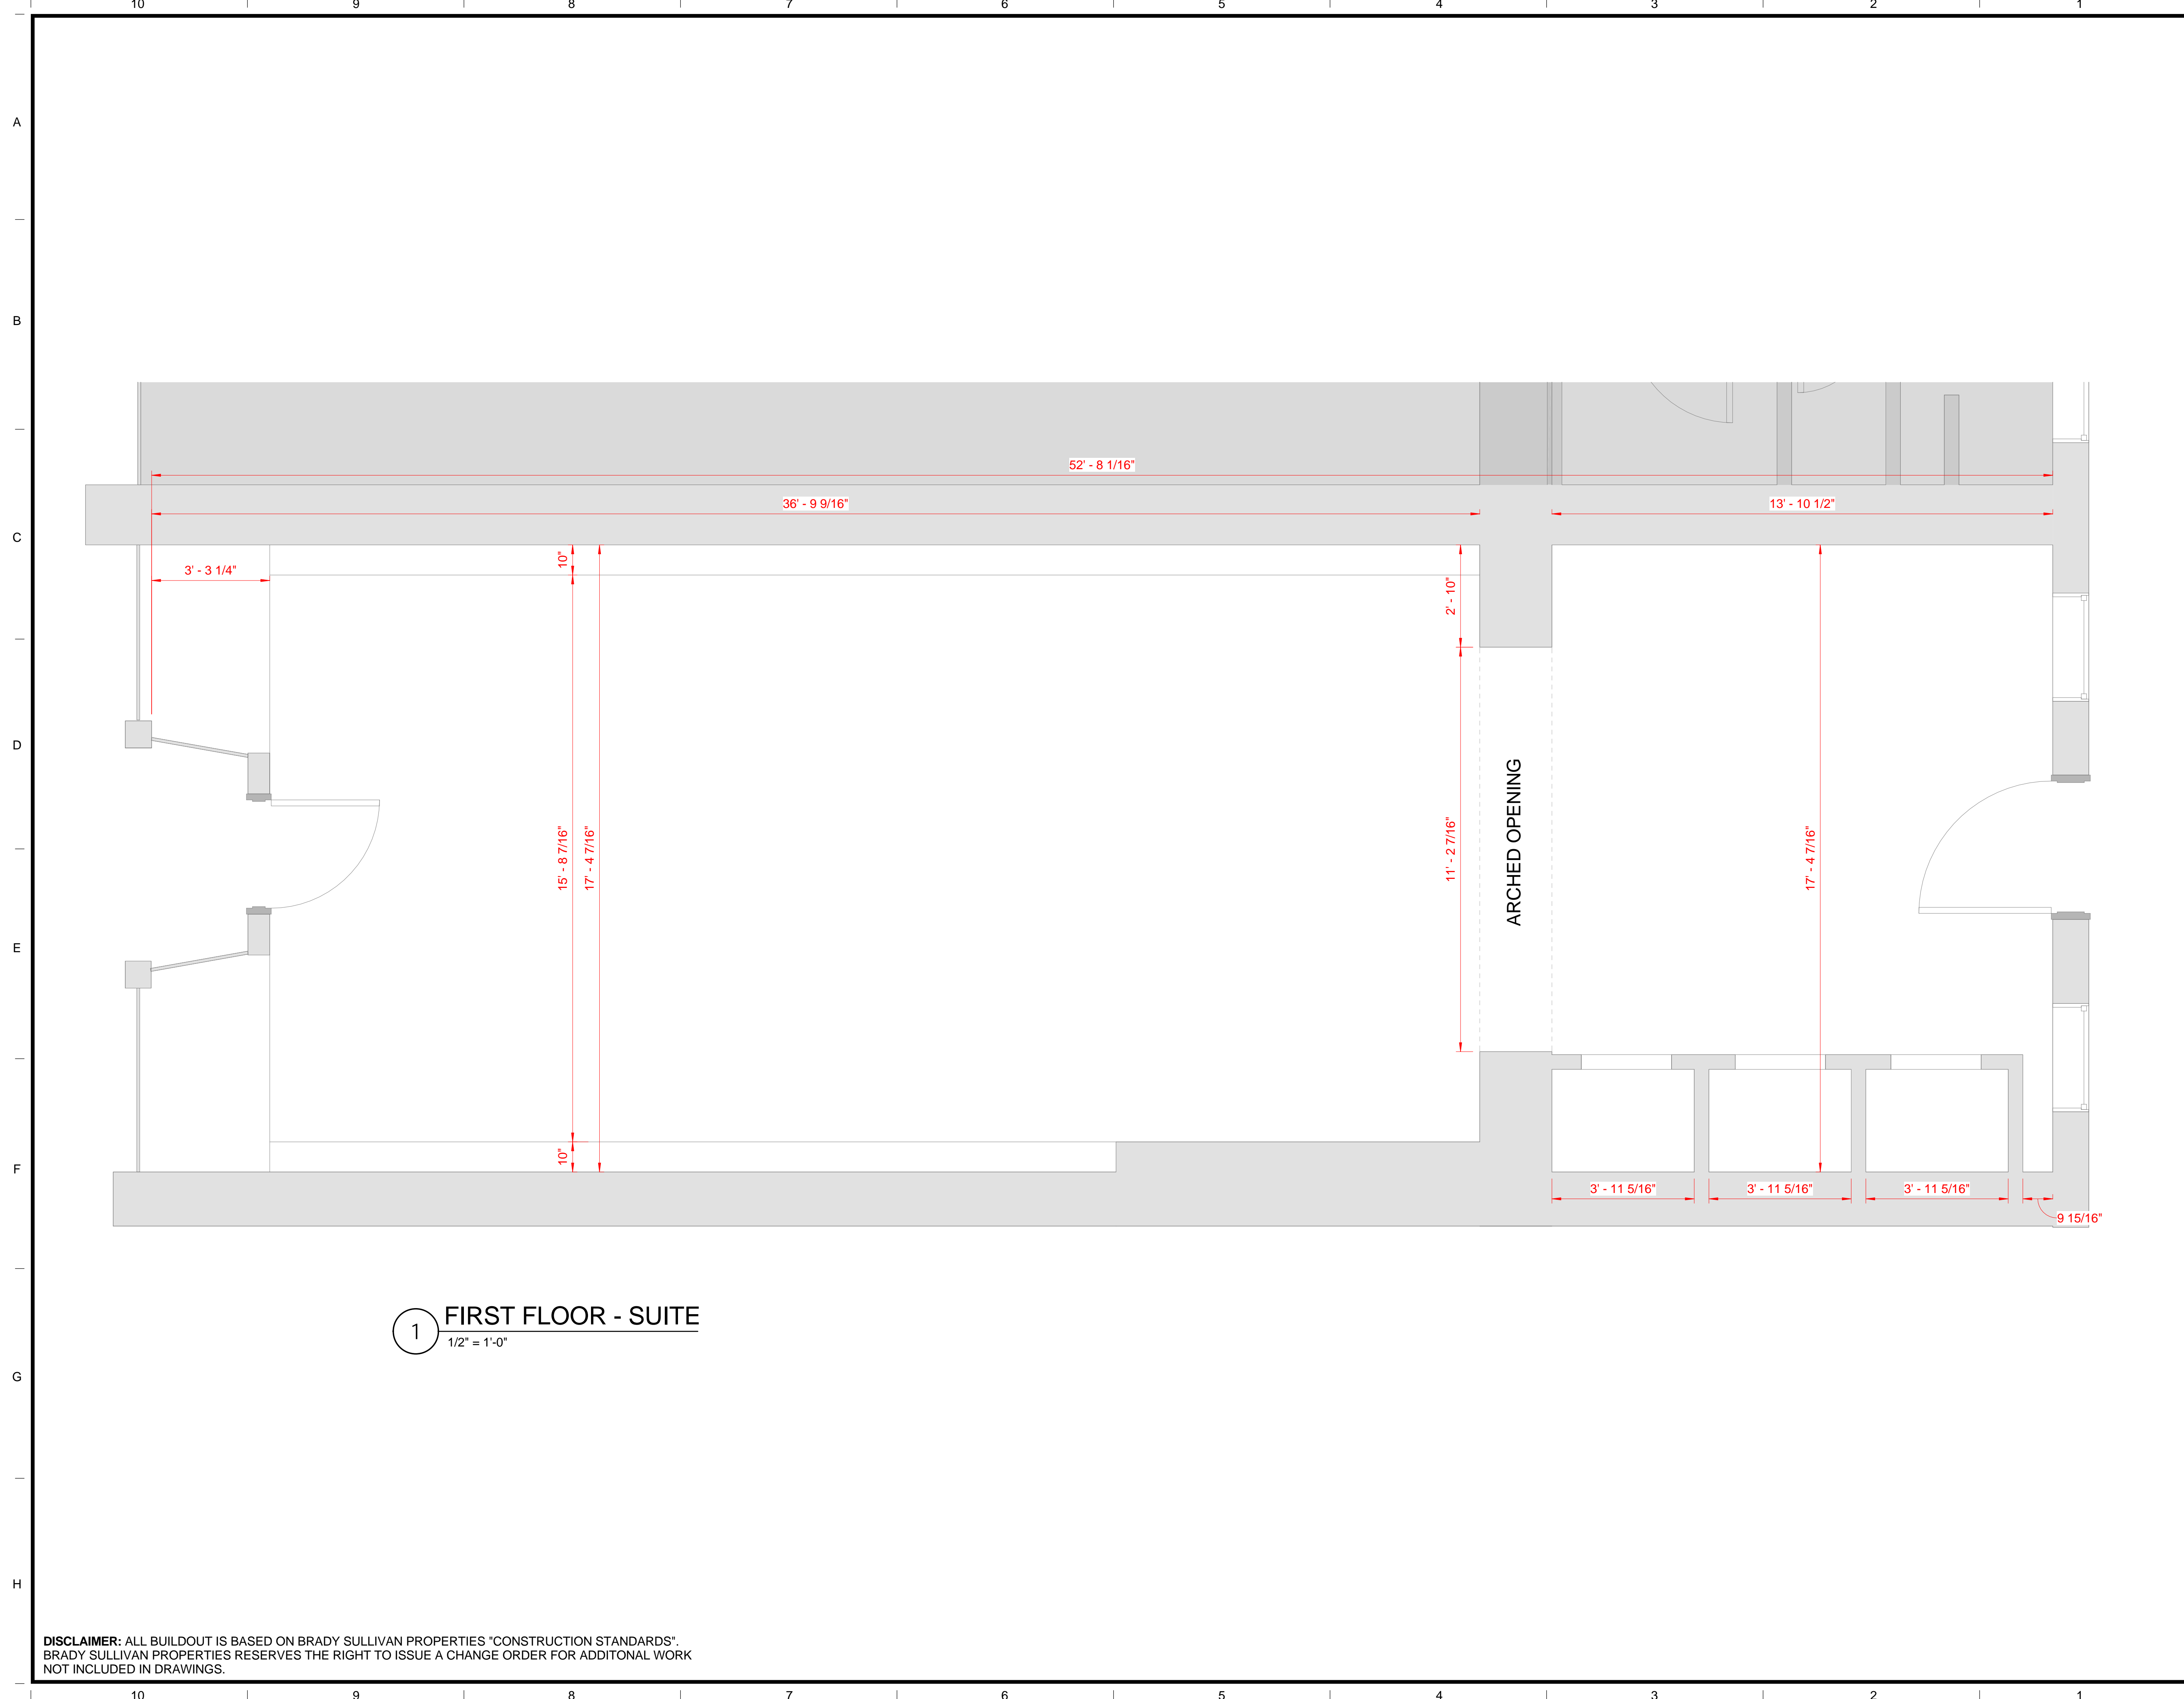


**1 FIRST FLOOR - SUITE**  
 1/2" = 1'-0"

**DISCLAIMER:** ALL BUILDOUT IS BASED ON BRADY SULLIVAN PROPERTIES "CONSTRUCTION STANDARDS". BRADY SULLIVAN PROPERTIES RESERVES THE RIGHT TO ISSUE A CHANGE ORDER FOR ADDITIONAL WORK NOT INCLUDED IN DRAWINGS.

9/1/2017 9:58:18 AM

10 9 8 7 6 5 4 3 2 1

A  
B  
C  
D  
E  
F  
G  
H

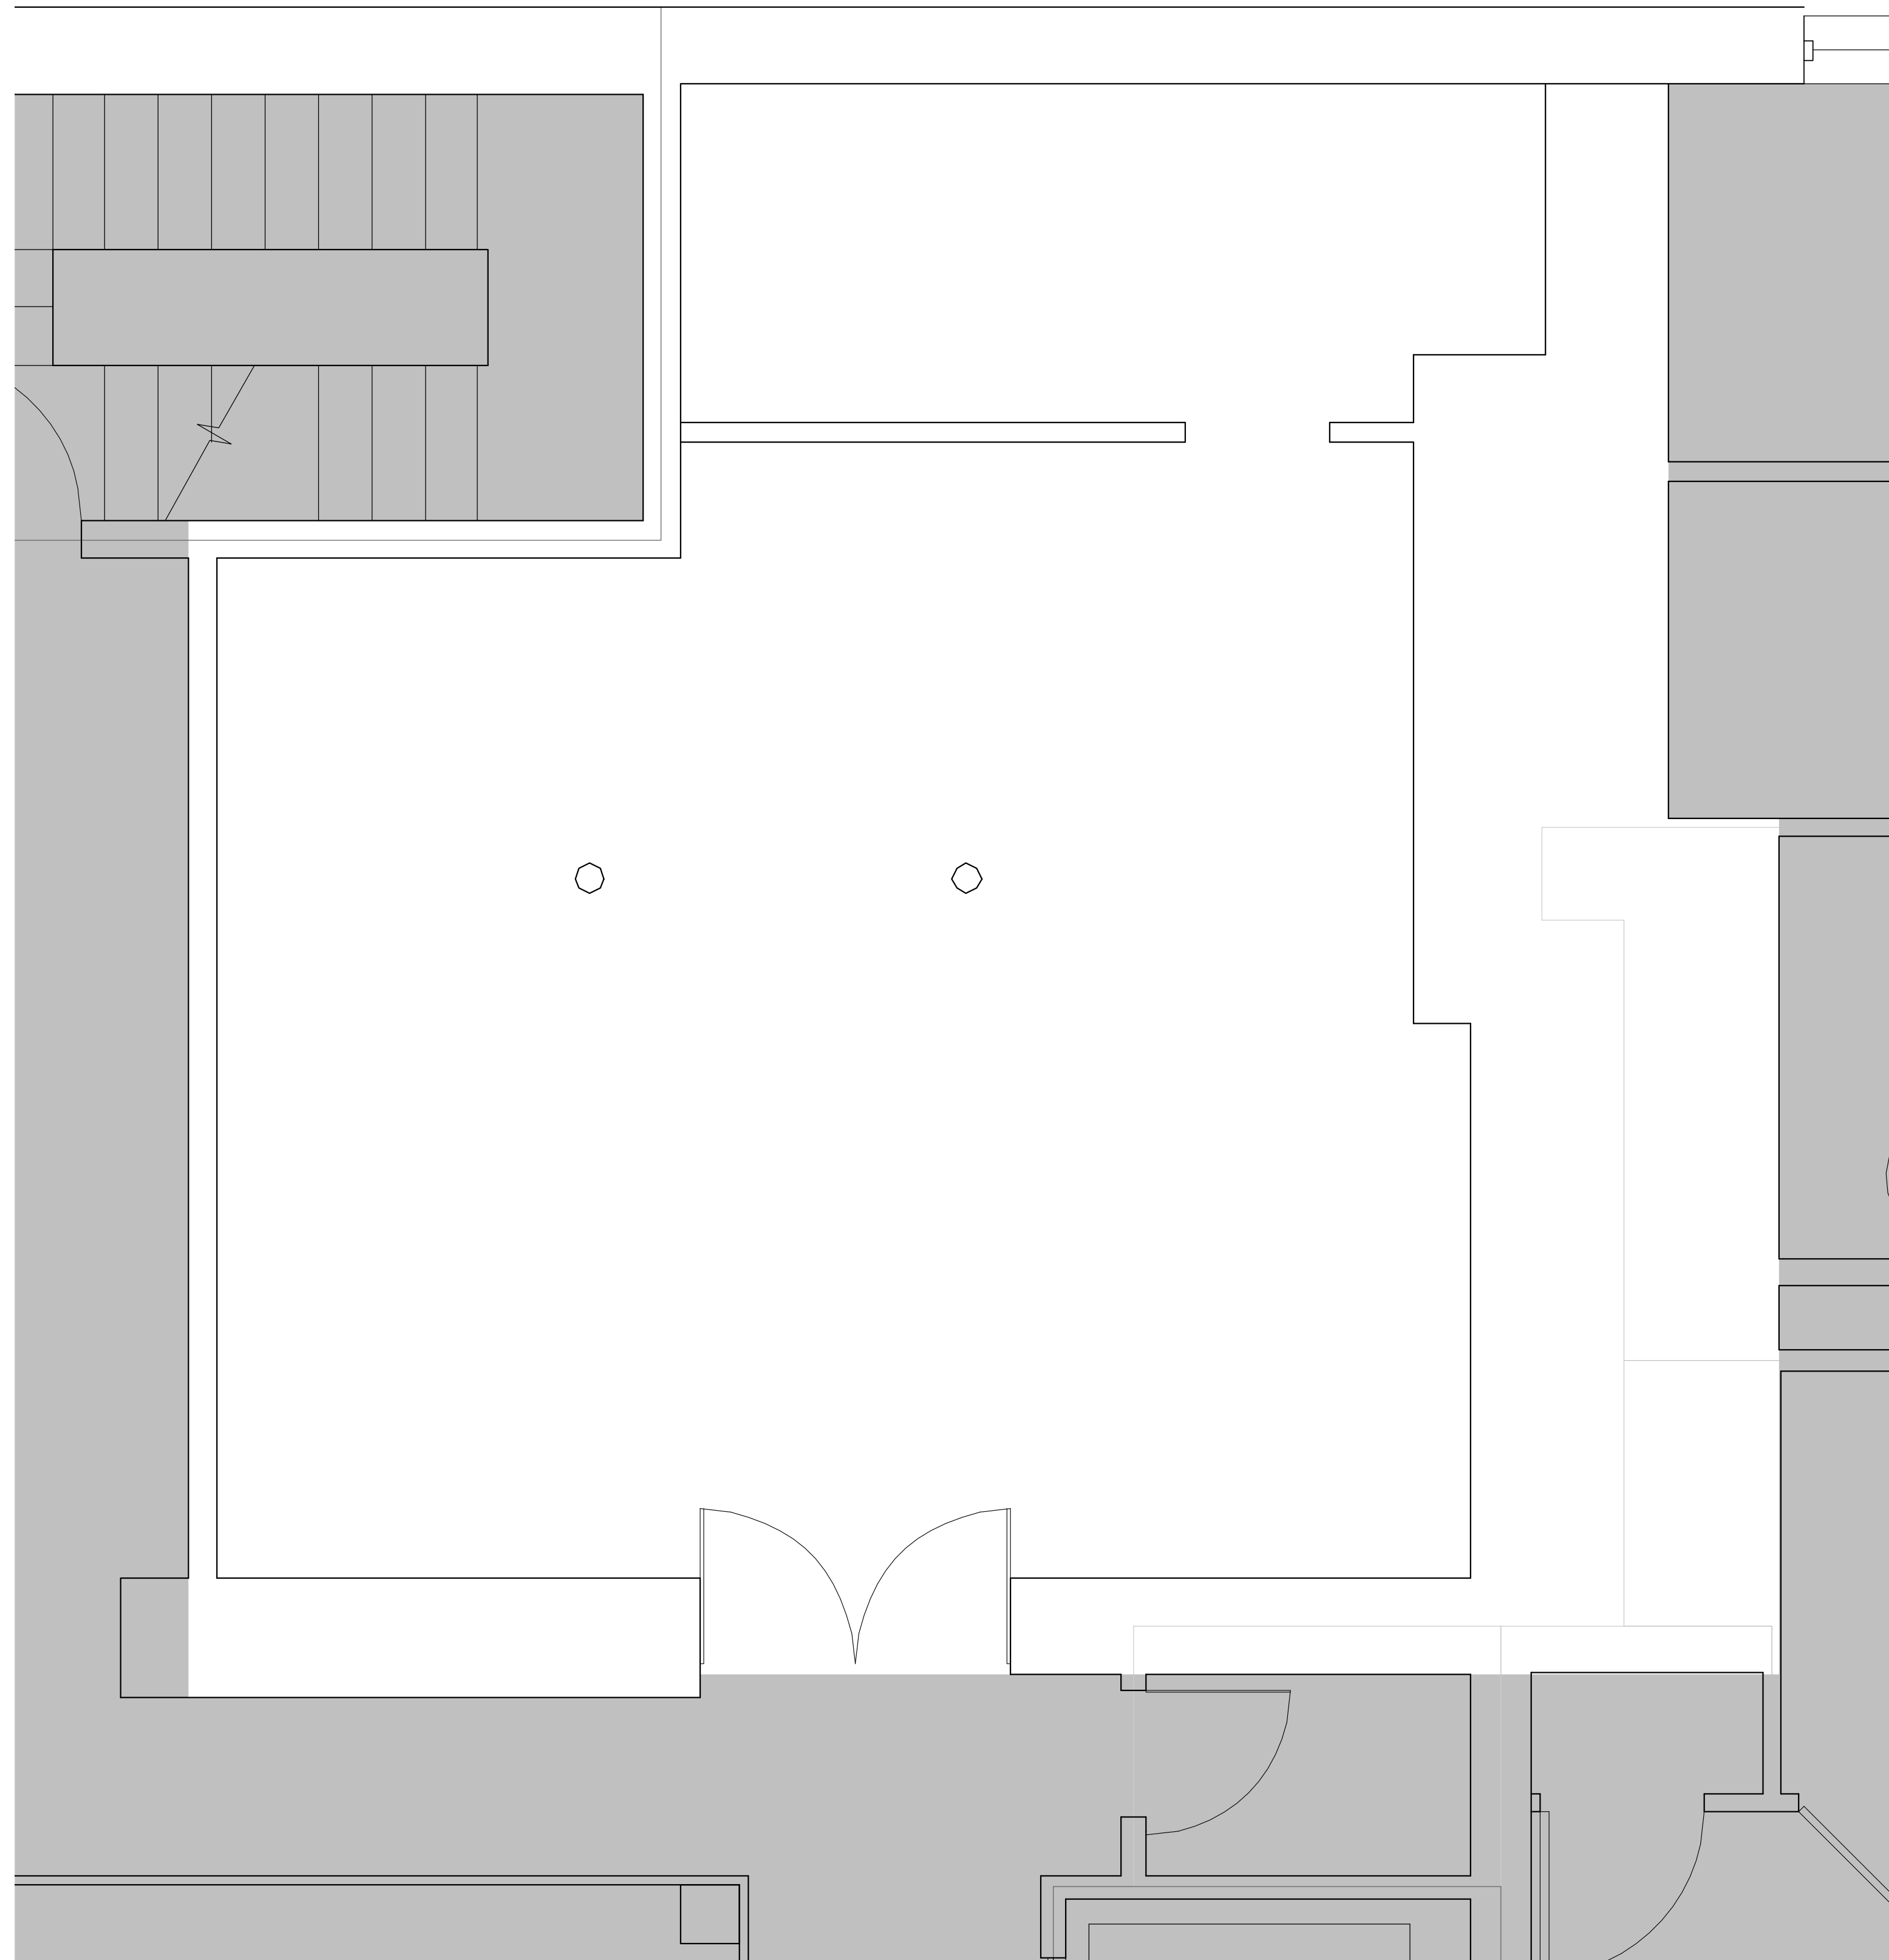

1 SUITE 108  
1/2" = 1'-0"

**DISCLAIMER:** ALL BUILDOUT IS BASED ON BRADY SULLIVAN PROPERTIES "CONSTRUCTION STANDARDS".  
BRADY SULLIVAN PROPERTIES RESERVES THE RIGHT TO ISSUE A CHANGE ORDER FOR ADDITIONAL WORK  
NOT INCLUDED IN DRAWINGS.

8/8/2016 1:31:26 PM



Brady Sullivan Properties  
670 N. Commercial Street  
Manchester, nh 03101  
603.622.6223




Owner  
**BRADY SULLIVAN**

MANCHESTER NH

Project  
**ONE EAGLE SQUARE**

CONCORD NH

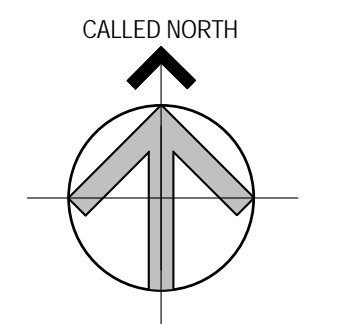

Seals

| Issues |             |
|--------|-------------|
| Date   | Description |
|        |             |
|        |             |
|        |             |
|        |             |

| Revisions |      |             |
|-----------|------|-------------|
| No.       | Date | Description |
|           |      |             |
|           |      |             |
|           |      |             |
|           |      |             |

Drawing Title  
**SUITE 108**

**577 RSF**


|                       |                     |
|-----------------------|---------------------|
| Issue Date:           |                     |
| Project No:           | Scale: 1/2" = 1'-0" |
| Project Manager:      | Production Leader:  |
| Project Architect: CL | Peer Reviewer: CL   |

Drawing Number  
**A0.2**

10 9 8 7 6 5 4 3 2 1

10 9 8 7 6 5 4 3 2 1

A  
B  
C  
D  
E  
F  
G  
H

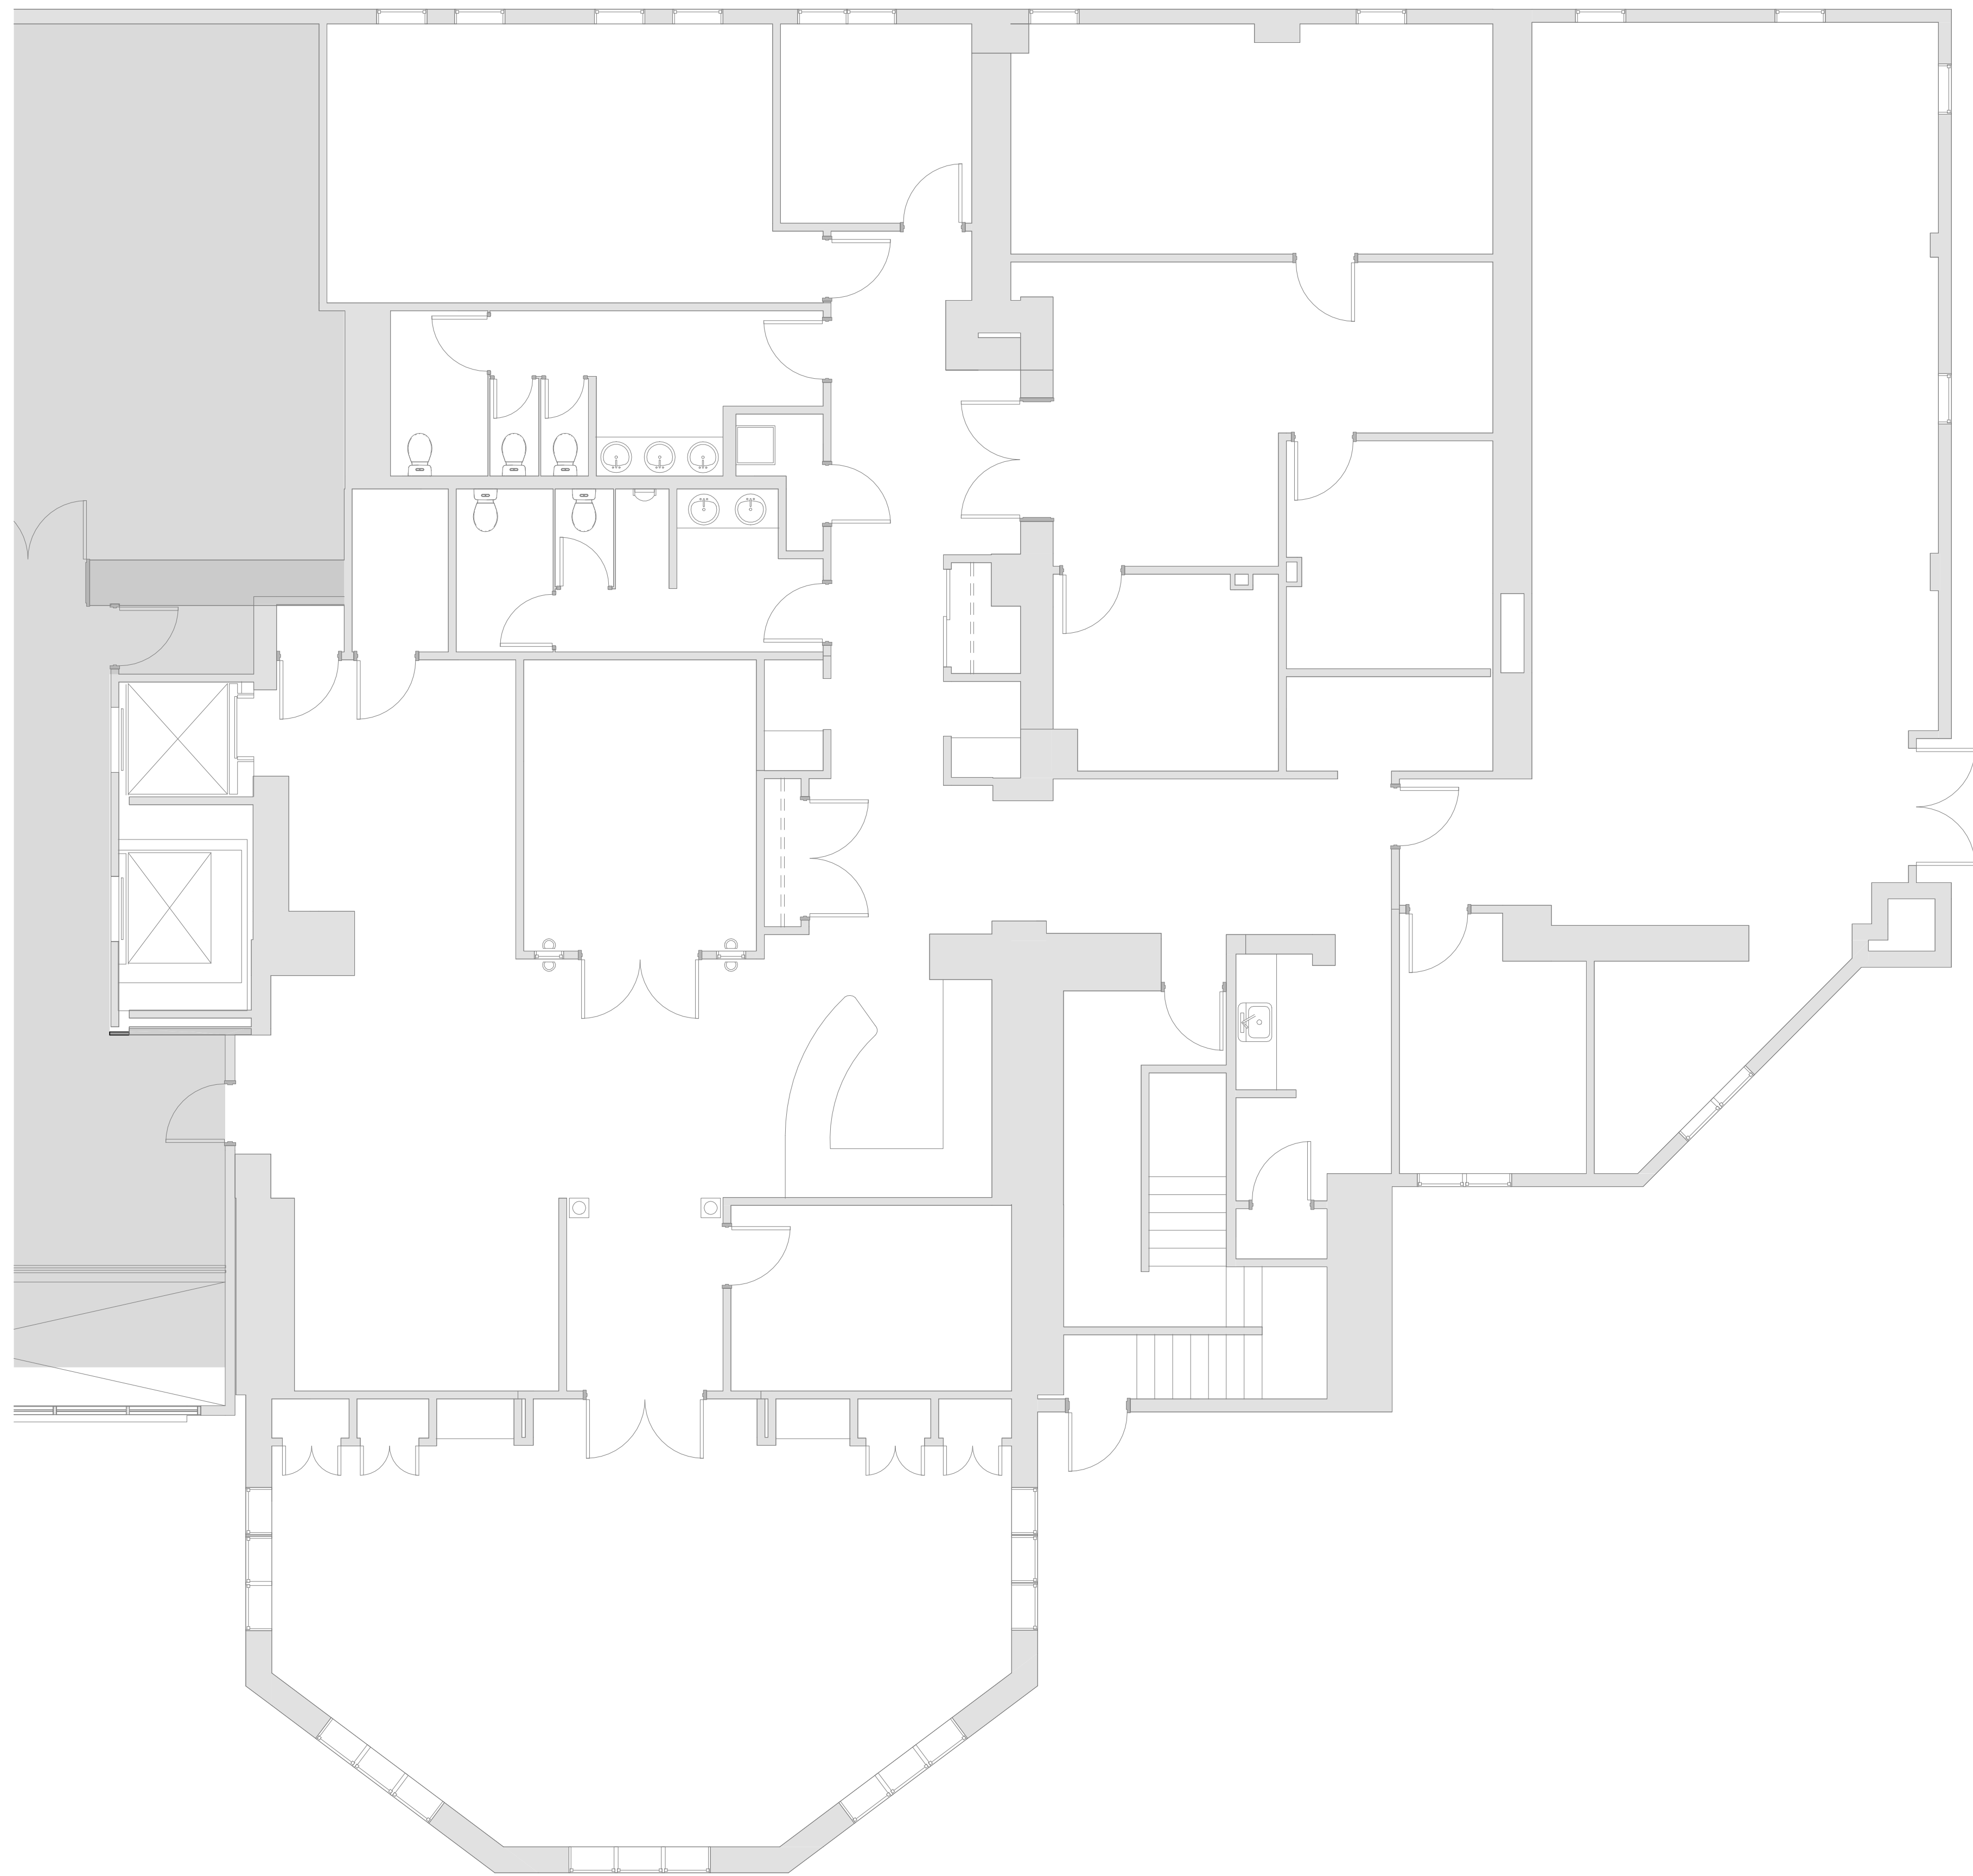

1 SUITE 110  
3/16" = 1'-0"

DISCLAIMER: ALL BUILDOUT IS BASED ON BRADY SULLIVAN PROPERTIES "CONSTRUCTION STANDARDS".  
BRADY SULLIVAN PROPERTIES RESERVES THE RIGHT TO ISSUE A CHANGE ORDER FOR ADDITIONAL WORK  
NOT INCLUDED IN DRAWINGS.

4/24/2017 8:54:52 AM



Brady Sullivan Properties  
670 N. Commercial Street  
Manchester, nh 03101  
603.622.6223



Owner  
**BRADY SULLIVAN PROPERTIES**  
MANCHESTER NH

Project  
**ONE EAGLE SQUARE**  
CONCORD NH

Seals

| Issues |             |
|--------|-------------|
| Date   | Description |
|        |             |
|        |             |
|        |             |
|        |             |


| Revisions |      |             |
|-----------|------|-------------|
| No.       | Date | Description |
|           |      |             |
|           |      |             |
|           |      |             |
|           |      |             |

Drawing Title  
**SUITE 110**  
**5,166 RSF**

|                       |                      |
|-----------------------|----------------------|
| Issue Date:           | 4-24-2017            |
| Project No:           | Scale: 3/16" = 1'-0" |
| Project Manager:      | Production Leader:   |
| Project Architect: RO | Peer Reviewer: CL    |

Drawing Number  
**A0.4**

10 9 8 7 6 5 4 3 2 1

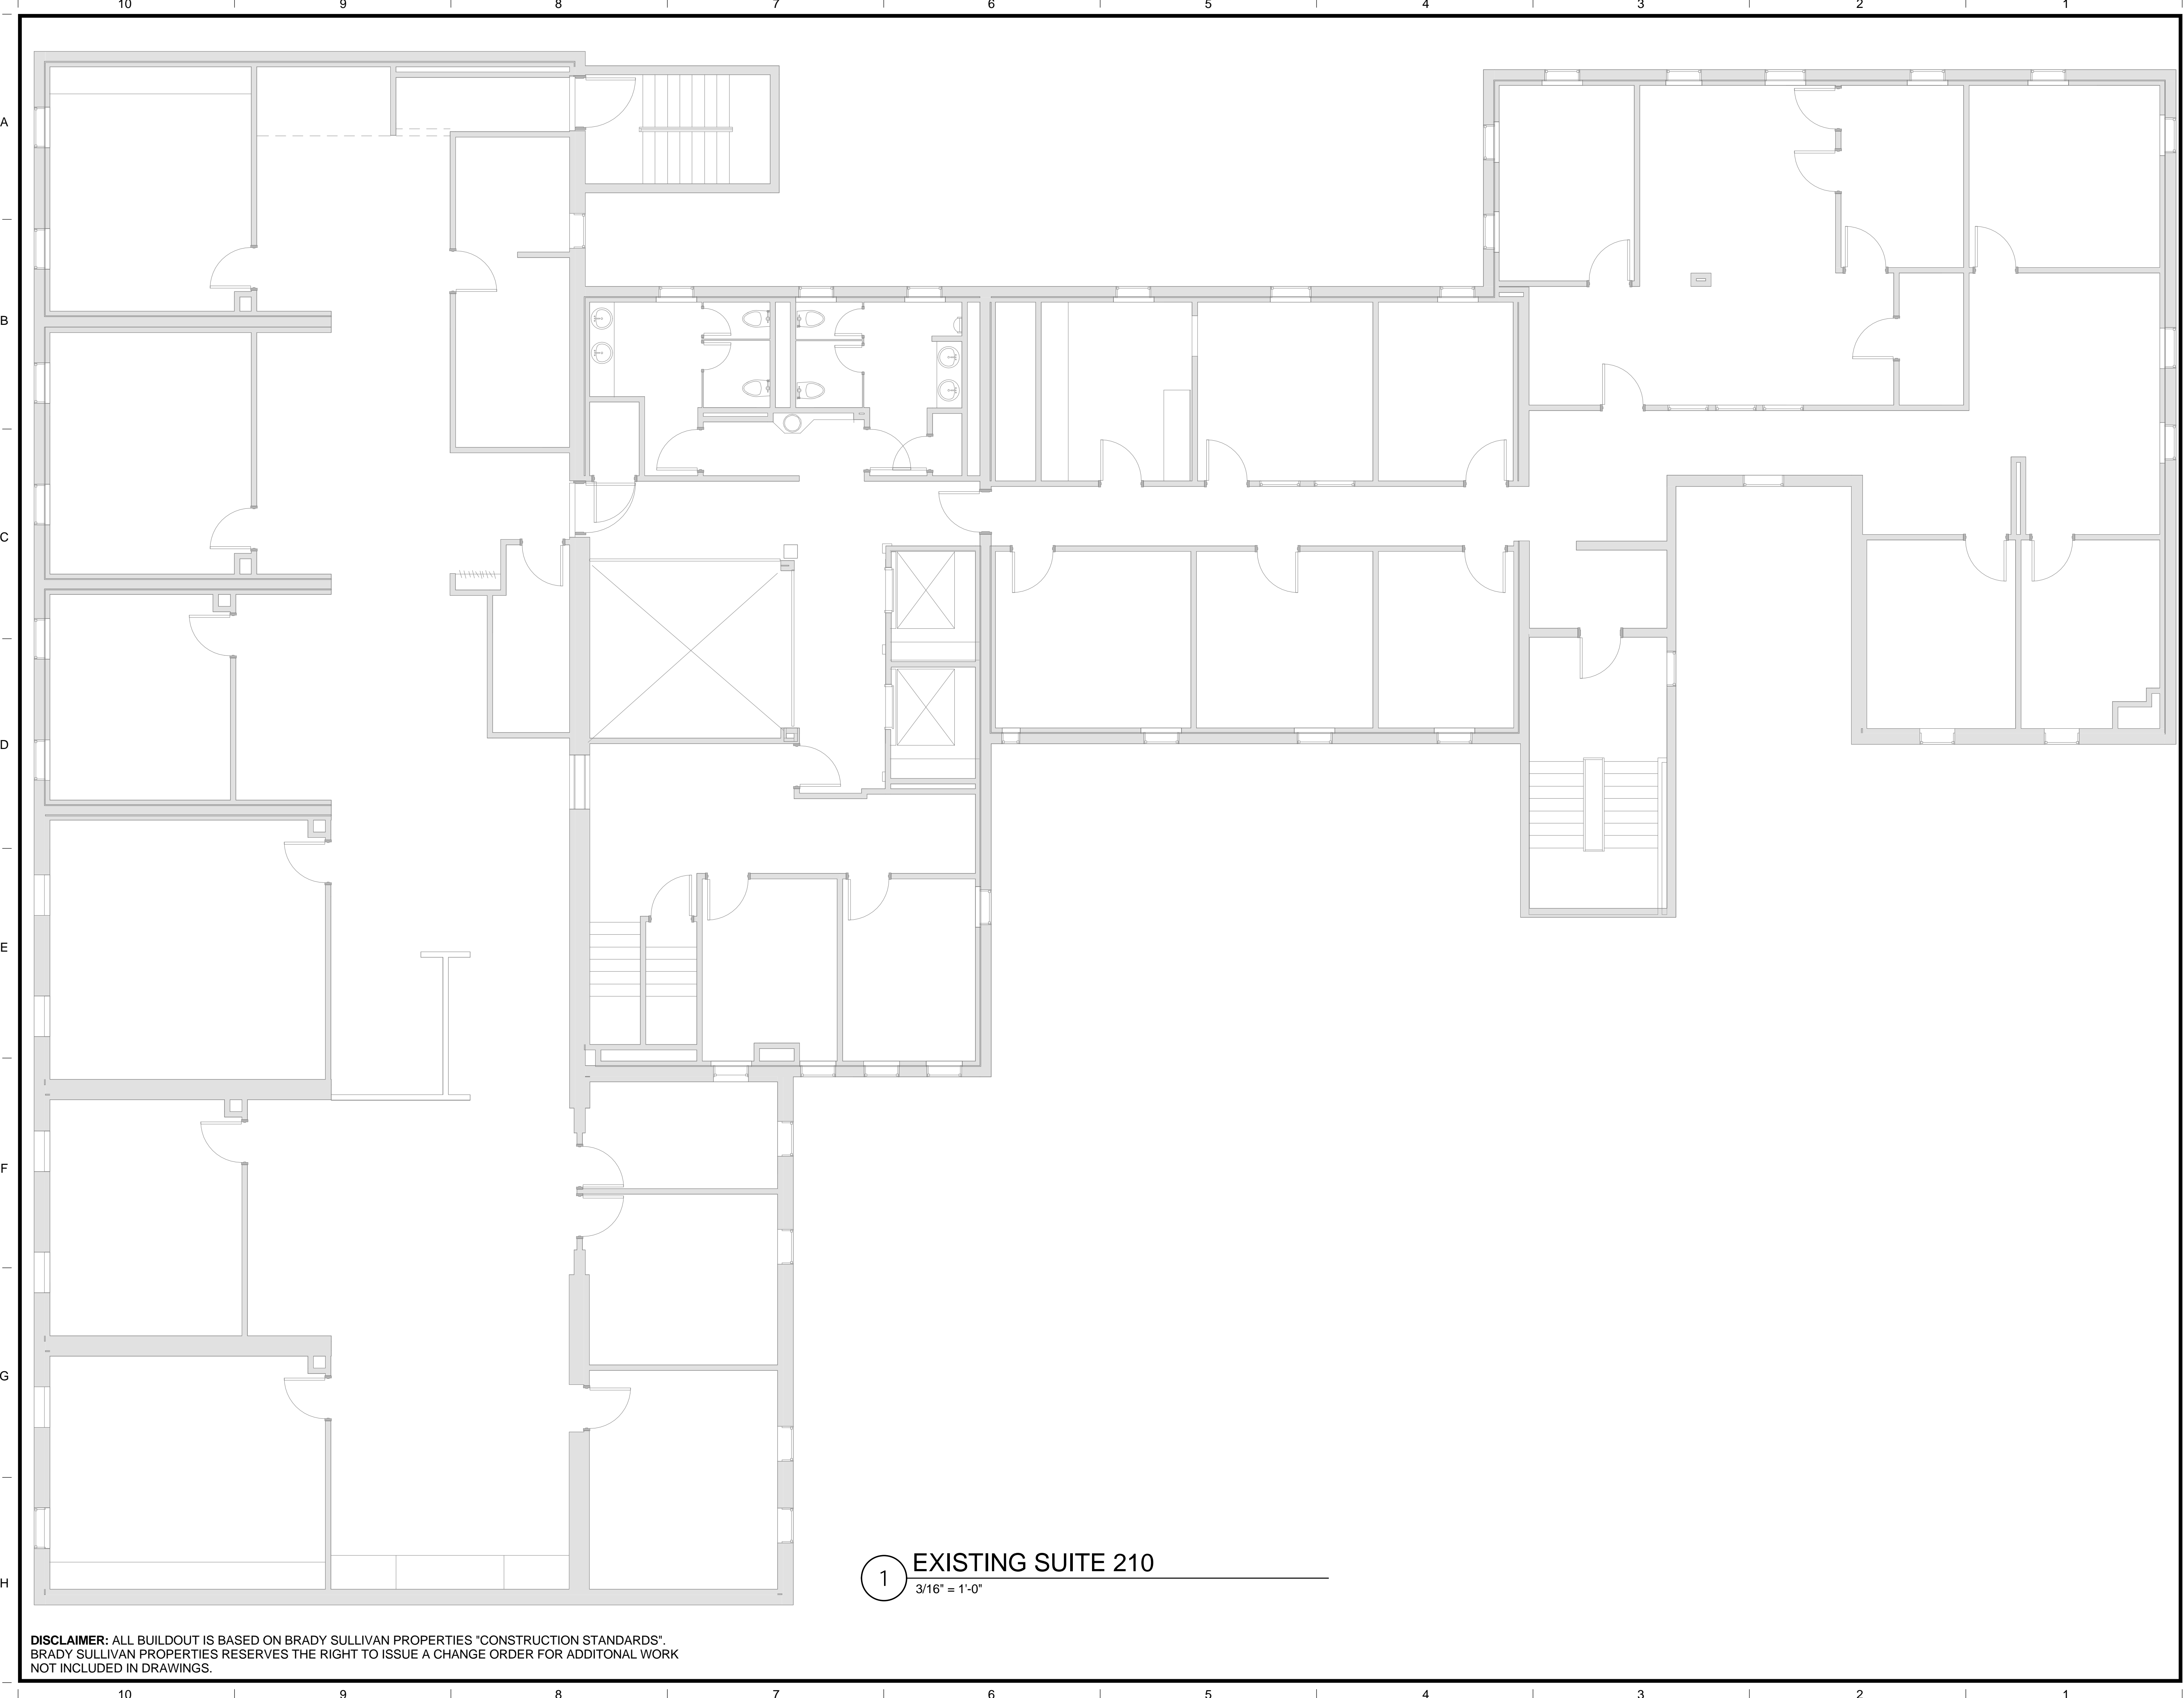


Brady Sullivan Properties  
 670 N. Commercial Street  
 Manchester, nh 03101  
 603.622.6223



Owner  
**BRADY SULLIVAN  
 PROPERTIES**  
 MANCHESTER NH

Project  
**ONE EAGLE SQUARE**  
 CONCORD NH

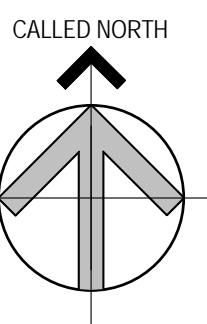

Seals

| Issues |             |
|--------|-------------|
| Date   | Description |
|        |             |
|        |             |
|        |             |
|        |             |

| Revisions |      |             |
|-----------|------|-------------|
| No.       | Date | Description |
|           |      |             |
|           |      |             |
|           |      |             |
|           |      |             |

Drawing Title  
**SUITE 210**

**10,577 RSF**

|                       |                      |
|-----------------------|----------------------|
| Issue Date:           | 4-24-2017            |
| Project No:           | Scale: 3/16" = 1'-0" |
| Project Manager:      | Production Leader:   |
| Project Architect: RO | Peer Reviewer: CL    |

Drawing Number  
**A0.5**

**1** EXISTING SUITE 210  
 3/16" = 1'-0"

**DISCLAIMER:** ALL BUILDOUT IS BASED ON BRADY SULLIVAN PROPERTIES "CONSTRUCTION STANDARDS".  
 BRADY SULLIVAN PROPERTIES RESERVES THE RIGHT TO ISSUE A CHANGE ORDER FOR ADDITIONAL WORK  
 NOT INCLUDED IN DRAWINGS.

4/24/2017 8:49:26 AM




Brady Sullivan Properties  
670 N. Commercial Street  
Manchester, nh 03101  
603.622.6223



Owner  
**BRADY SULLIVAN  
PROPERTIES**  
MANCHESTER NH

Project  
**ONE EAGLE SQUARE**  
CONCORD NH

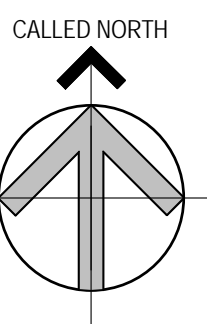

Seals


| Issues |             |
|--------|-------------|
| Date   | Description |
|        |             |
|        |             |
|        |             |
|        |             |

| Revisions |      |             |
|-----------|------|-------------|
| No.       | Date | Description |
|           |      |             |
|           |      |             |
|           |      |             |
|           |      |             |

Drawing Title  
**SUITE 310**  
**9,901 RSF**

|                       |                      |
|-----------------------|----------------------|
| Issue Date:           | 4-24-2017            |
| Project No:           | Scale: 3/16" = 1'-0" |
| Project Manager:      | Production Leader:   |
| Project Architect: RO | Peer Reviewer: CL    |

Drawing Number  
**A0.6**

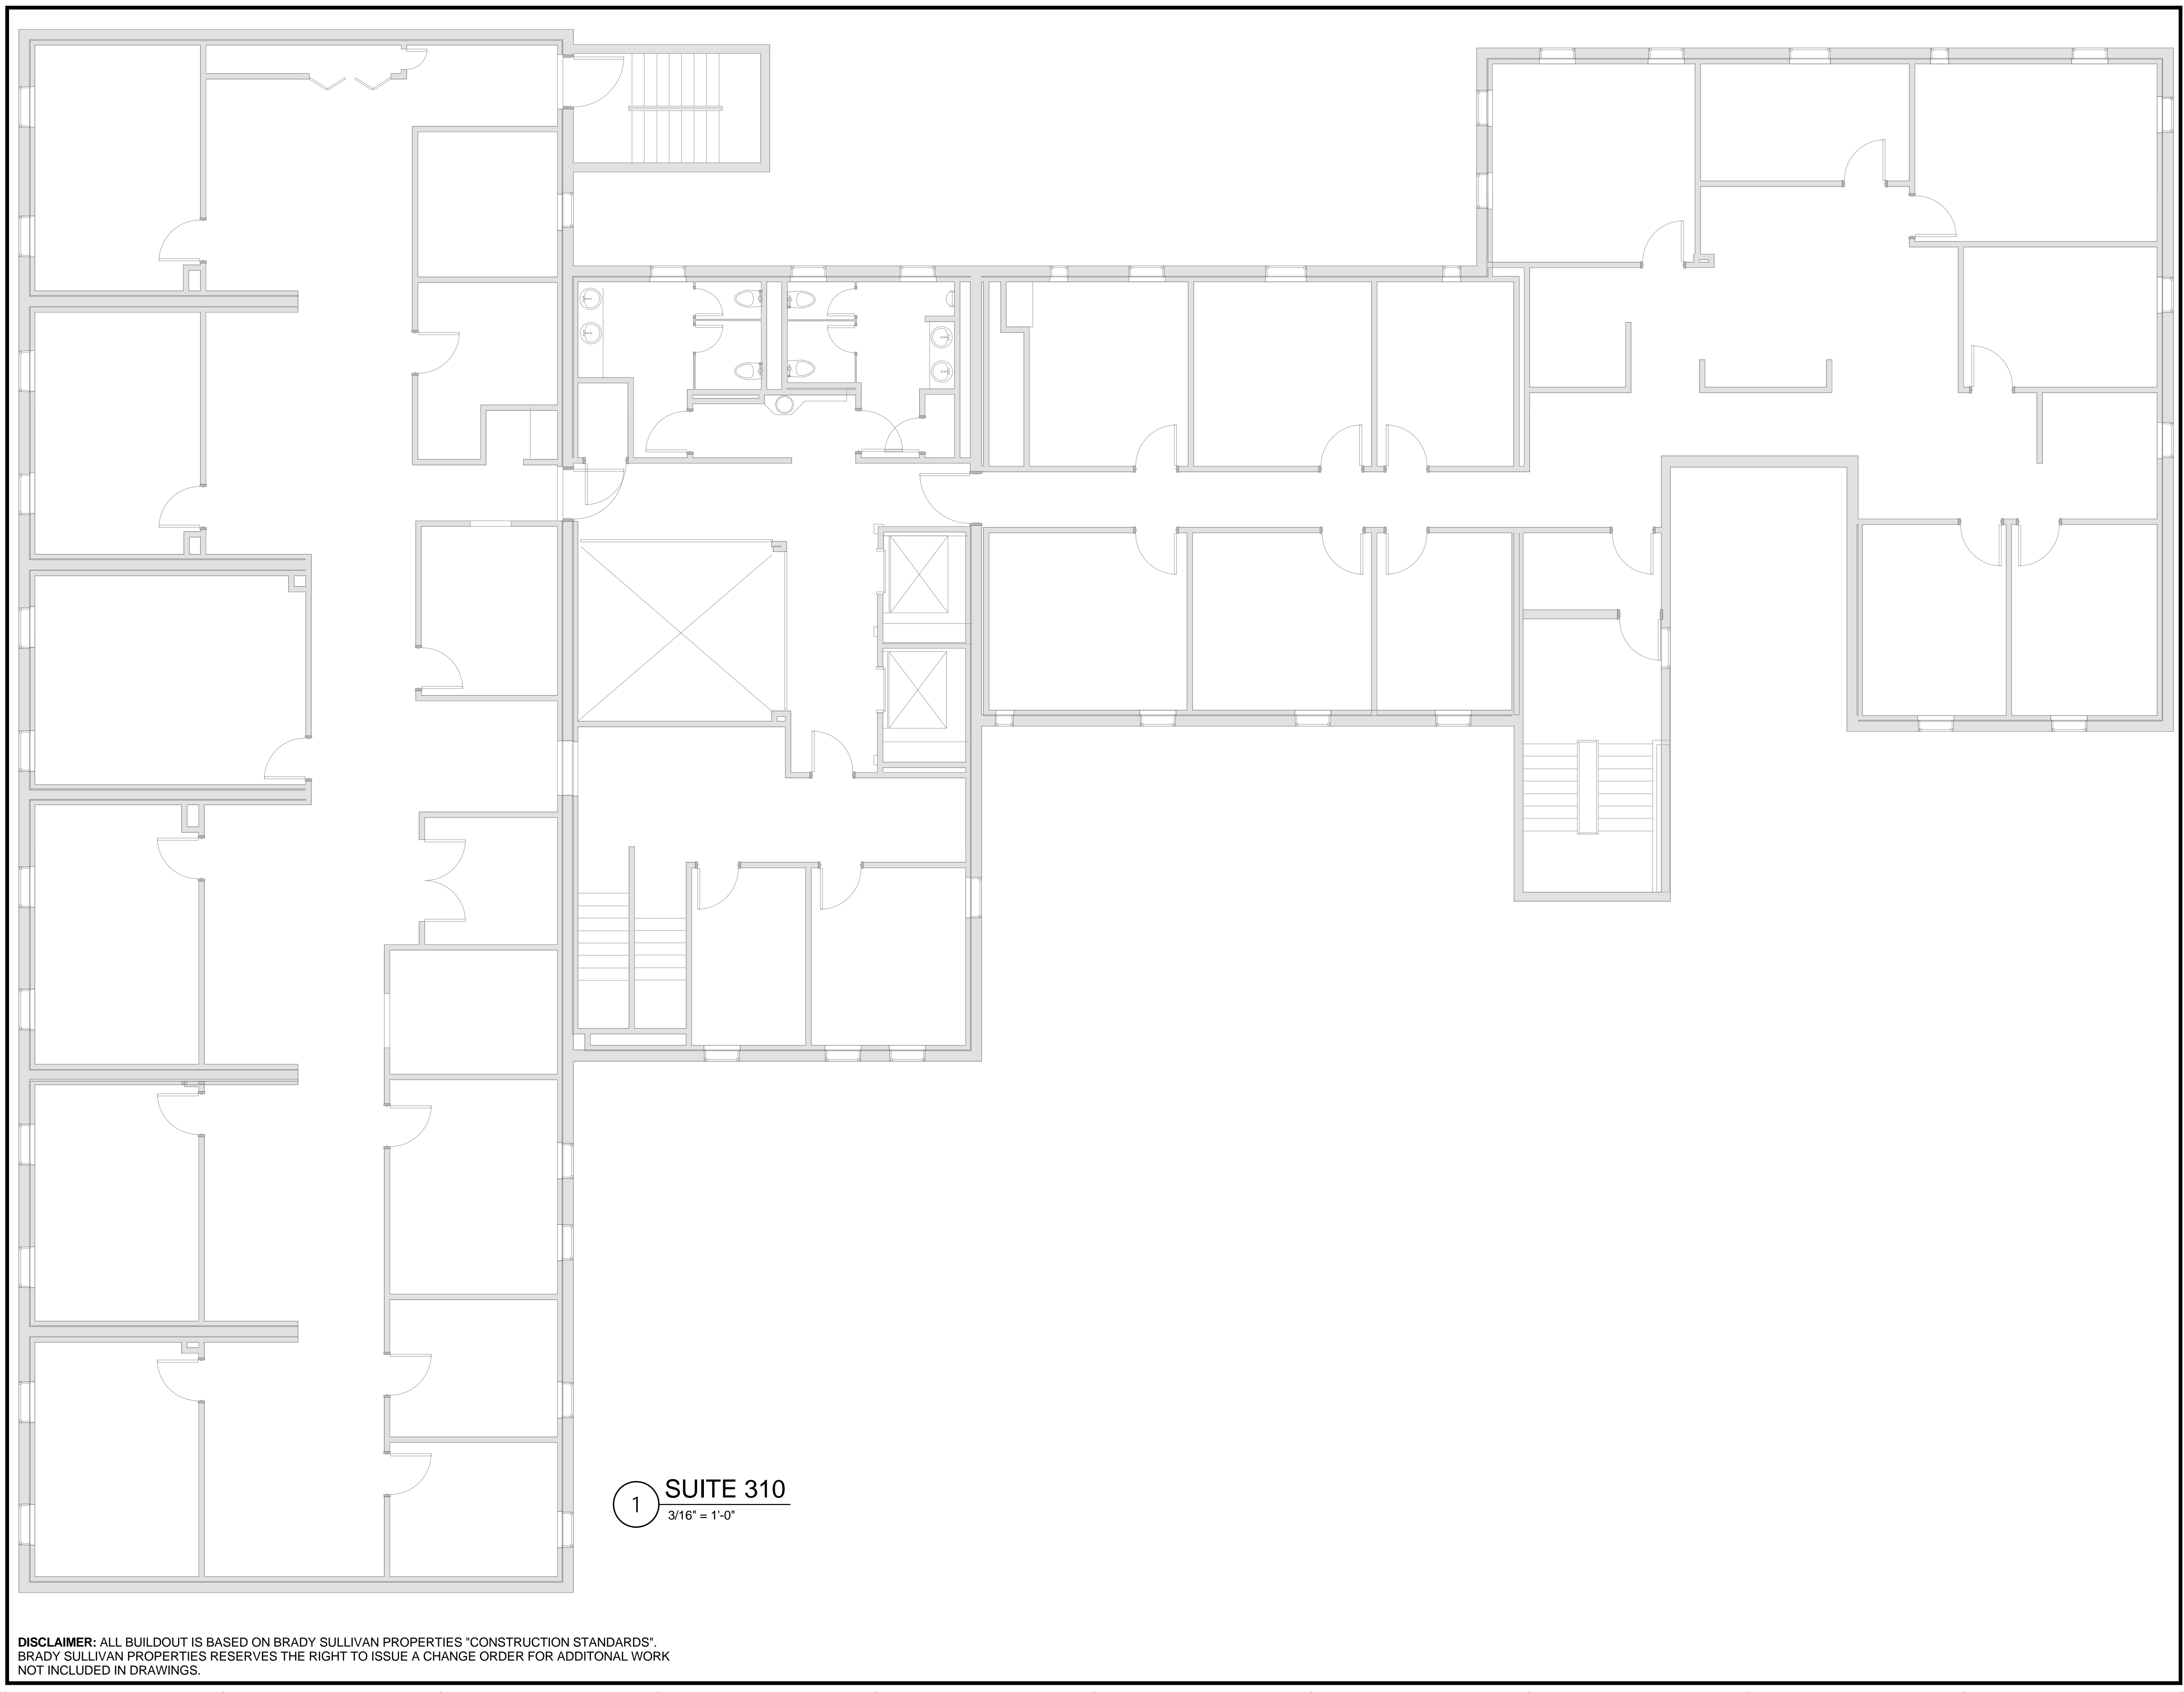

**1 SUITE 310**  
3/16" = 1'-0"

**DISCLAIMER:** ALL BUILDOUT IS BASED ON BRADY SULLIVAN PROPERTIES "CONSTRUCTION STANDARDS". BRADY SULLIVAN PROPERTIES RESERVES THE RIGHT TO ISSUE A CHANGE ORDER FOR ADDITIONAL WORK NOT INCLUDED IN DRAWINGS.

4/24/2017 8:51:54 AM



Brady Sullivan Properties  
 670 N. Commercial Street  
 Manchester, nh 03101  
 603.622.6223



Owner  
**BRADY SULLIVAN  
 PROPERTIES**  
 MANCHESTER  
 NH

Project  
**ONE EAGLE SQUARE**  
 CONCORD NH

Seals

| Issues |             |
|--------|-------------|
| Date   | Description |
|        |             |
|        |             |
|        |             |
|        |             |

| Revisions |      |             |
|-----------|------|-------------|
| No.       | Date | Description |
|           |      |             |
|           |      |             |
|           |      |             |
|           |      |             |

Drawing Title  
**SUITE 410**  
**7,789 RSF**

|                       |                      |
|-----------------------|----------------------|
| Issue Date:           | 4-24-2017            |
| Project No:           | Scale: 3/16" = 1'-0" |
| Project Manager:      | Production Leader:   |
| Project Architect: CL | Peer Reviewer: CL    |

Drawing Number  
**A0.4**



**1 SUITE 410**  
 3/16" = 1'-0"

**DISCLAIMER:** ALL BUILDOUT IS BASED ON BRADY SULLIVAN PROPERTIES "CONSTRUCTION STANDARDS".  
 BRADY SULLIVAN PROPERTIES RESERVES THE RIGHT TO ISSUE A CHANGE ORDER FOR ADDITIONAL WORK  
 NOT INCLUDED IN DRAWINGS.

4/24/2017 8:58:34 AM