



Brady Sullivan Properties
 670 N. Commercial Street
 Manchester, nh 03101
 603.622.6223



Owner
**BRADY SULLIVAN
 PROPERTIES**
 MANCHESTER,
 NH

Project
201 RIVERNECK ROAD
 CHELMSFORD, MA

Seals


Issues	
Date	Description

Revisions		
No.	Date	Description

Drawing Title
**EXISTING FIRST
 FLOOR**

Issue Date:	1-23-2019
Project No:	Scale: 3/32" = 1'-0"
Project Manager:	BA Production Leader: RO
Project Architect:	RO Peer Reviewer: CP

Drawing Number
A0.0

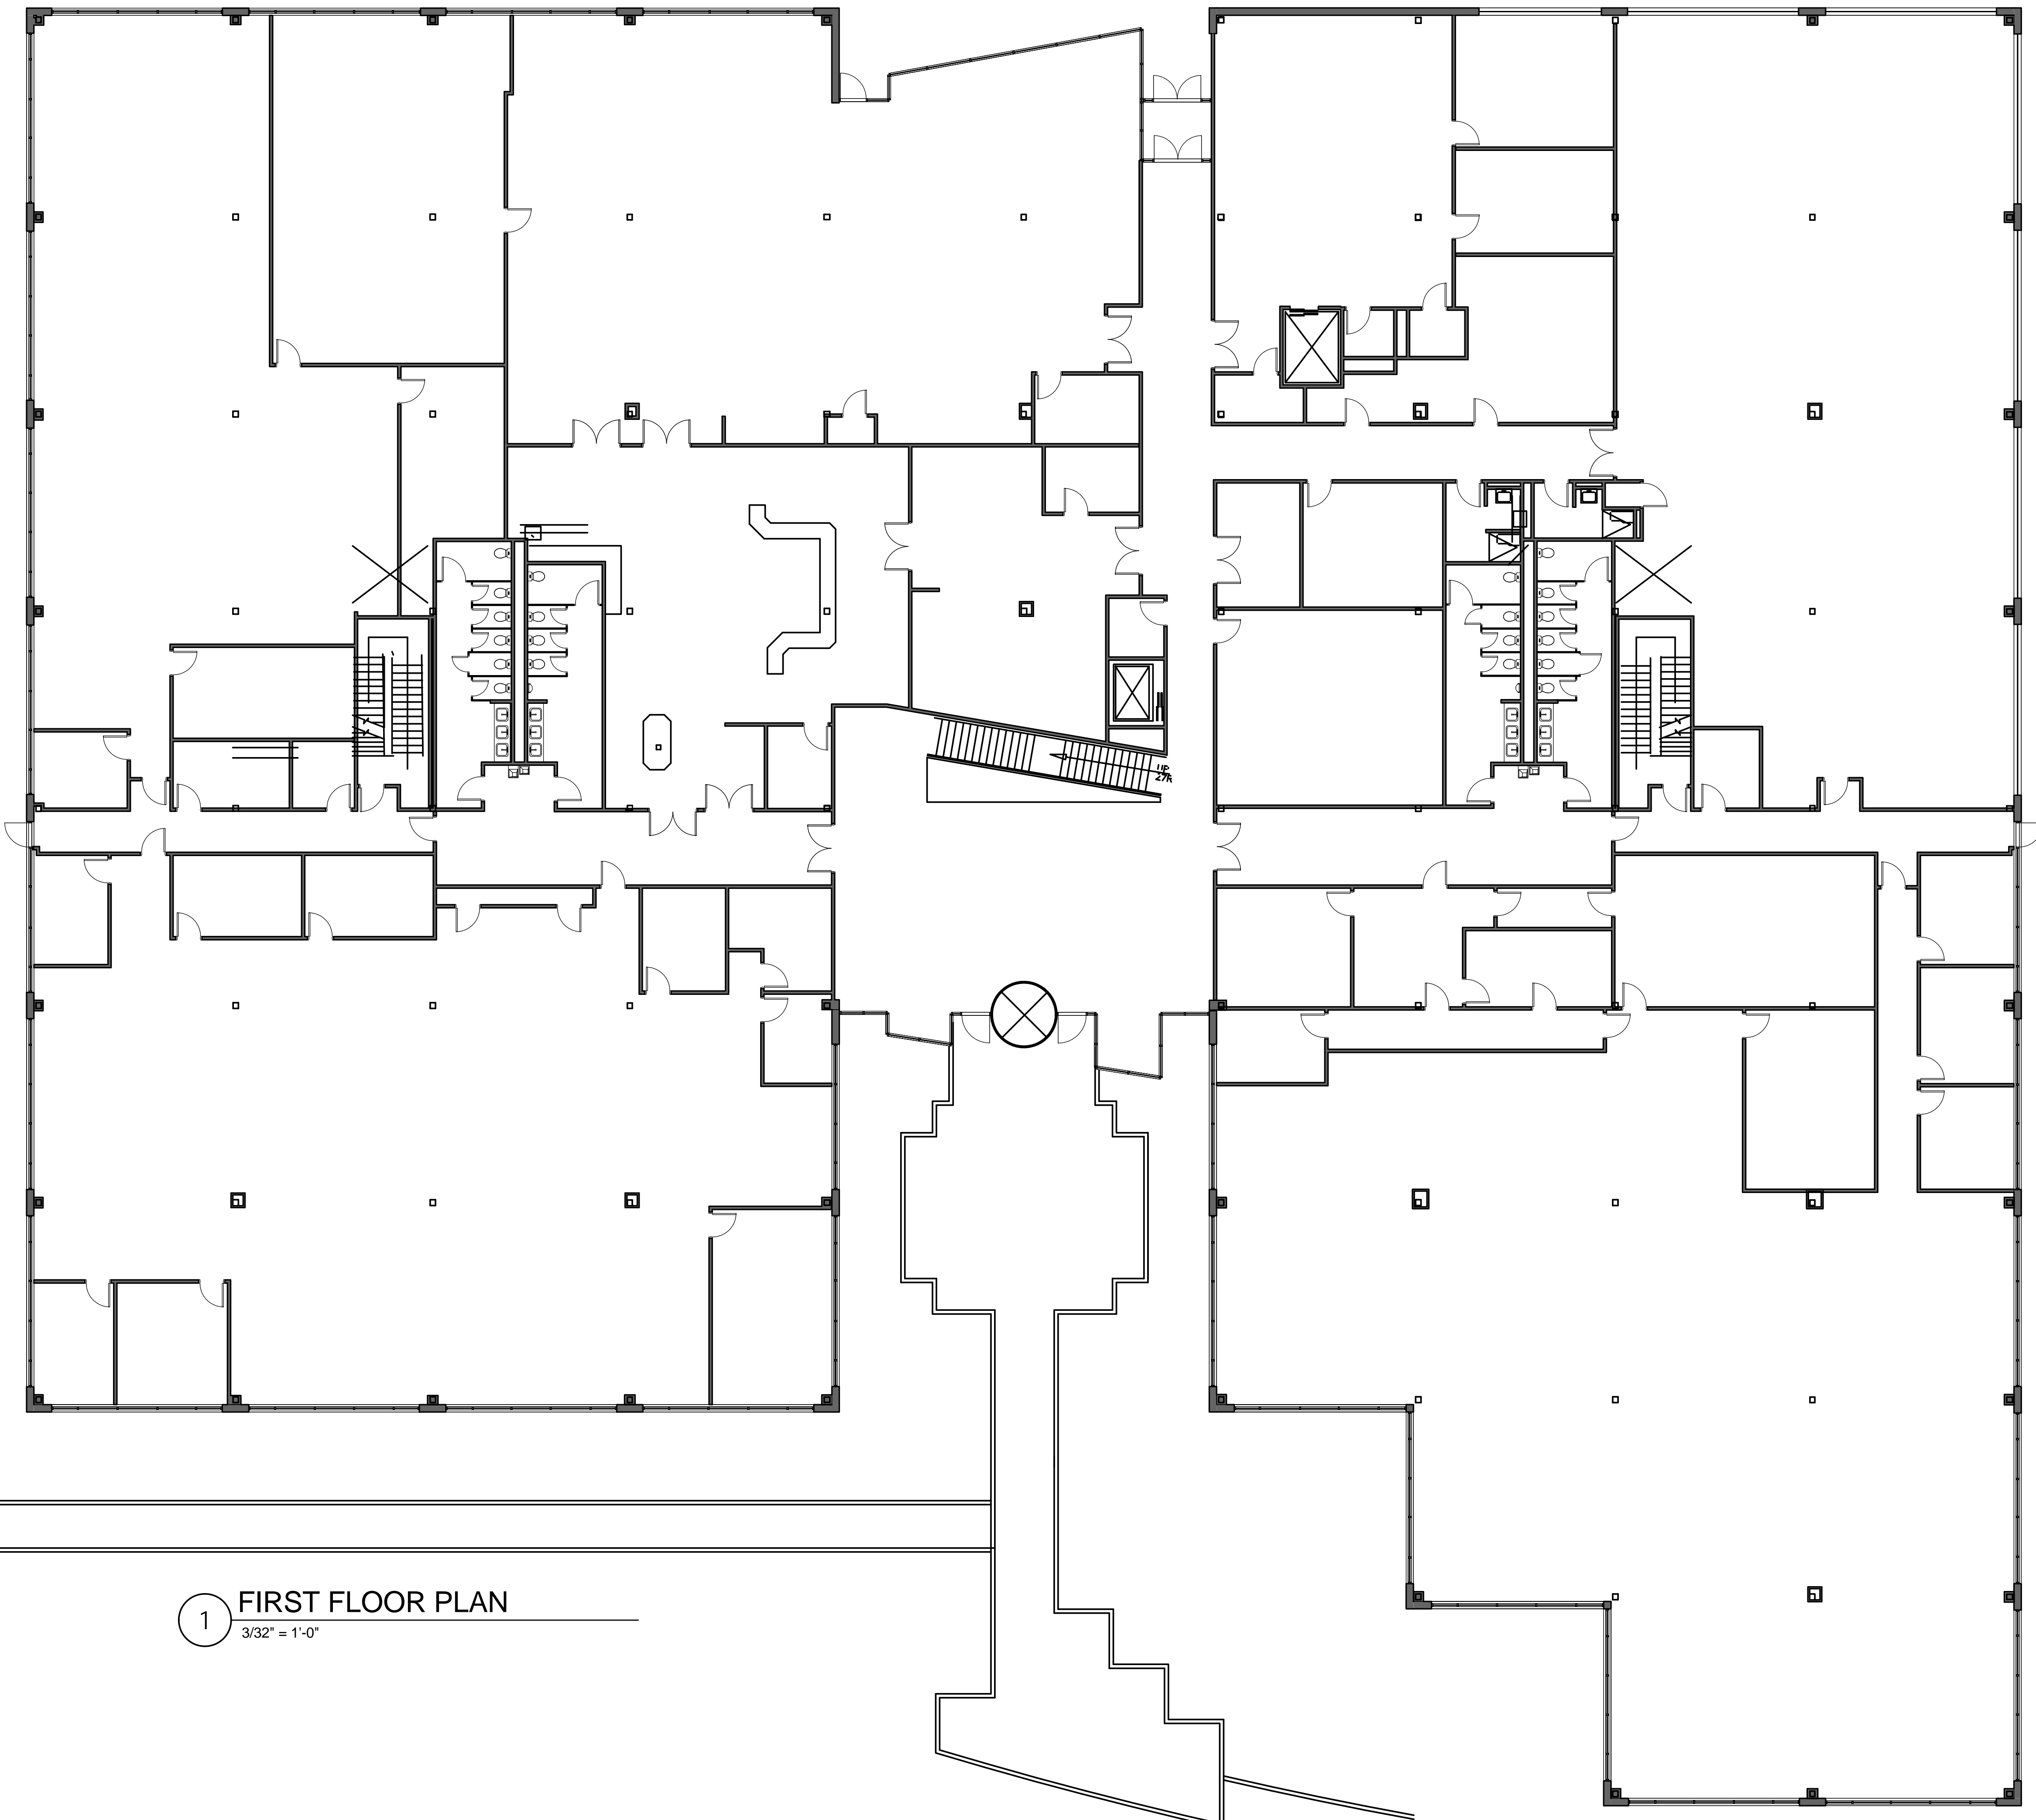

1 FIRST FLOOR PLAN
 3/32" = 1'-0"

1/23/2019 7:57:45 AM



Brady Sullivan Properties
 670 N. Commercial Street
 Manchester, nh 03101
 603.622.6223



Owner
**BRADY SULLIVAN
 PROPERTIES**
 MANCHESTER,
 NH

Project
201 RIVERNECK ROAD
 CHELMSFORD, MA

Seals


Issues	
Date	Description

Revisions		
No.	Date	Description

Drawing Title
**EXISTING
 SECOND FLOOR**

Issue Date:	1-23-2019
Project No:	Scale: 3/32" = 1'-0"
Project Manager:	BA Production Leader: RO
Project Architect:	RO Peer Reviewer: CP

Drawing Number
A0.1

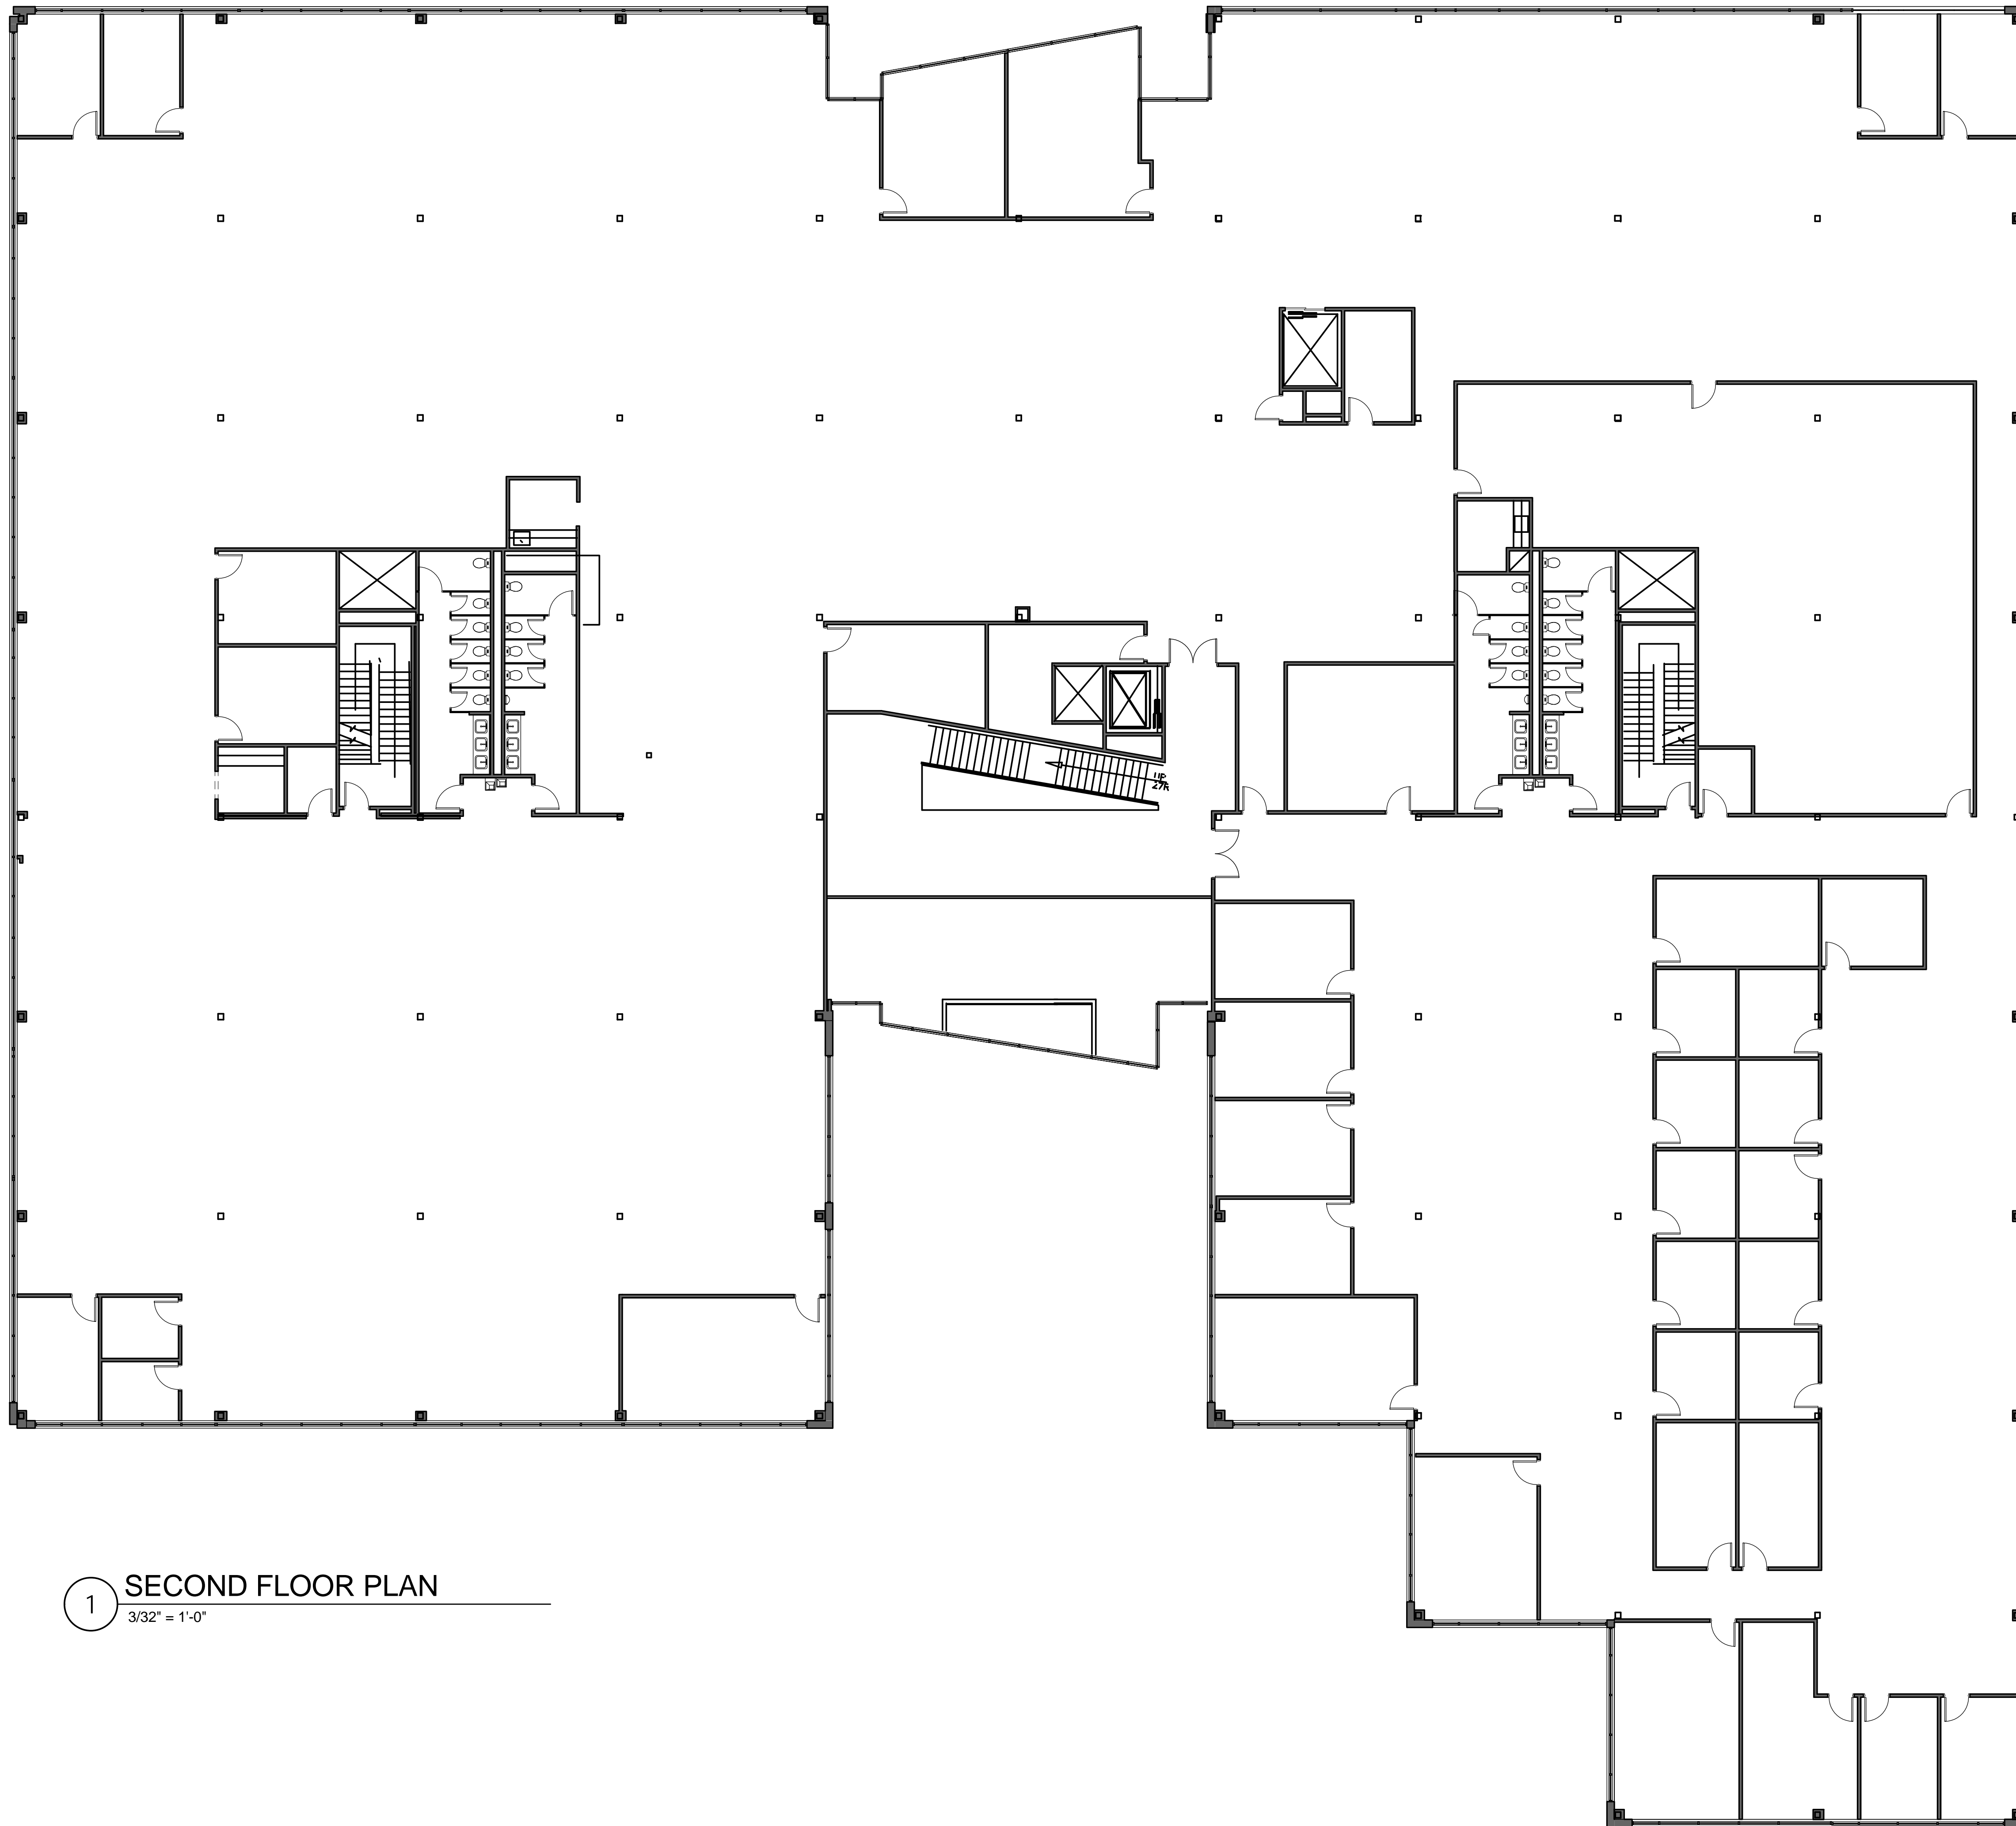

1 SECOND FLOOR PLAN
 3/32" = 1'-0"

1/23/2019 7:57:47 AM