



Brady Sullivan Properties
 670 N. Commercial Street
 Manchester, nh 03101
 603.622.6223



Owner
**BRADY SULLIVAN
 PROPERTIES**

Project
WAUMBEC MILL

250 Commercial St.
 Manchester, NH 03101

**SUITE 2014
 3,014 SF**

Seals

Issues	
Date	Description

Revisions	
No.	Date

Drawing Title

**EXISTING
 FLOOR PLAN**

Issue Date: 10-20-2022


Project No: Project Number Scale: As Indicated

Project Manager: Production Leader:

Project Architect: Peer Reviewer:

Drawing Number

A202

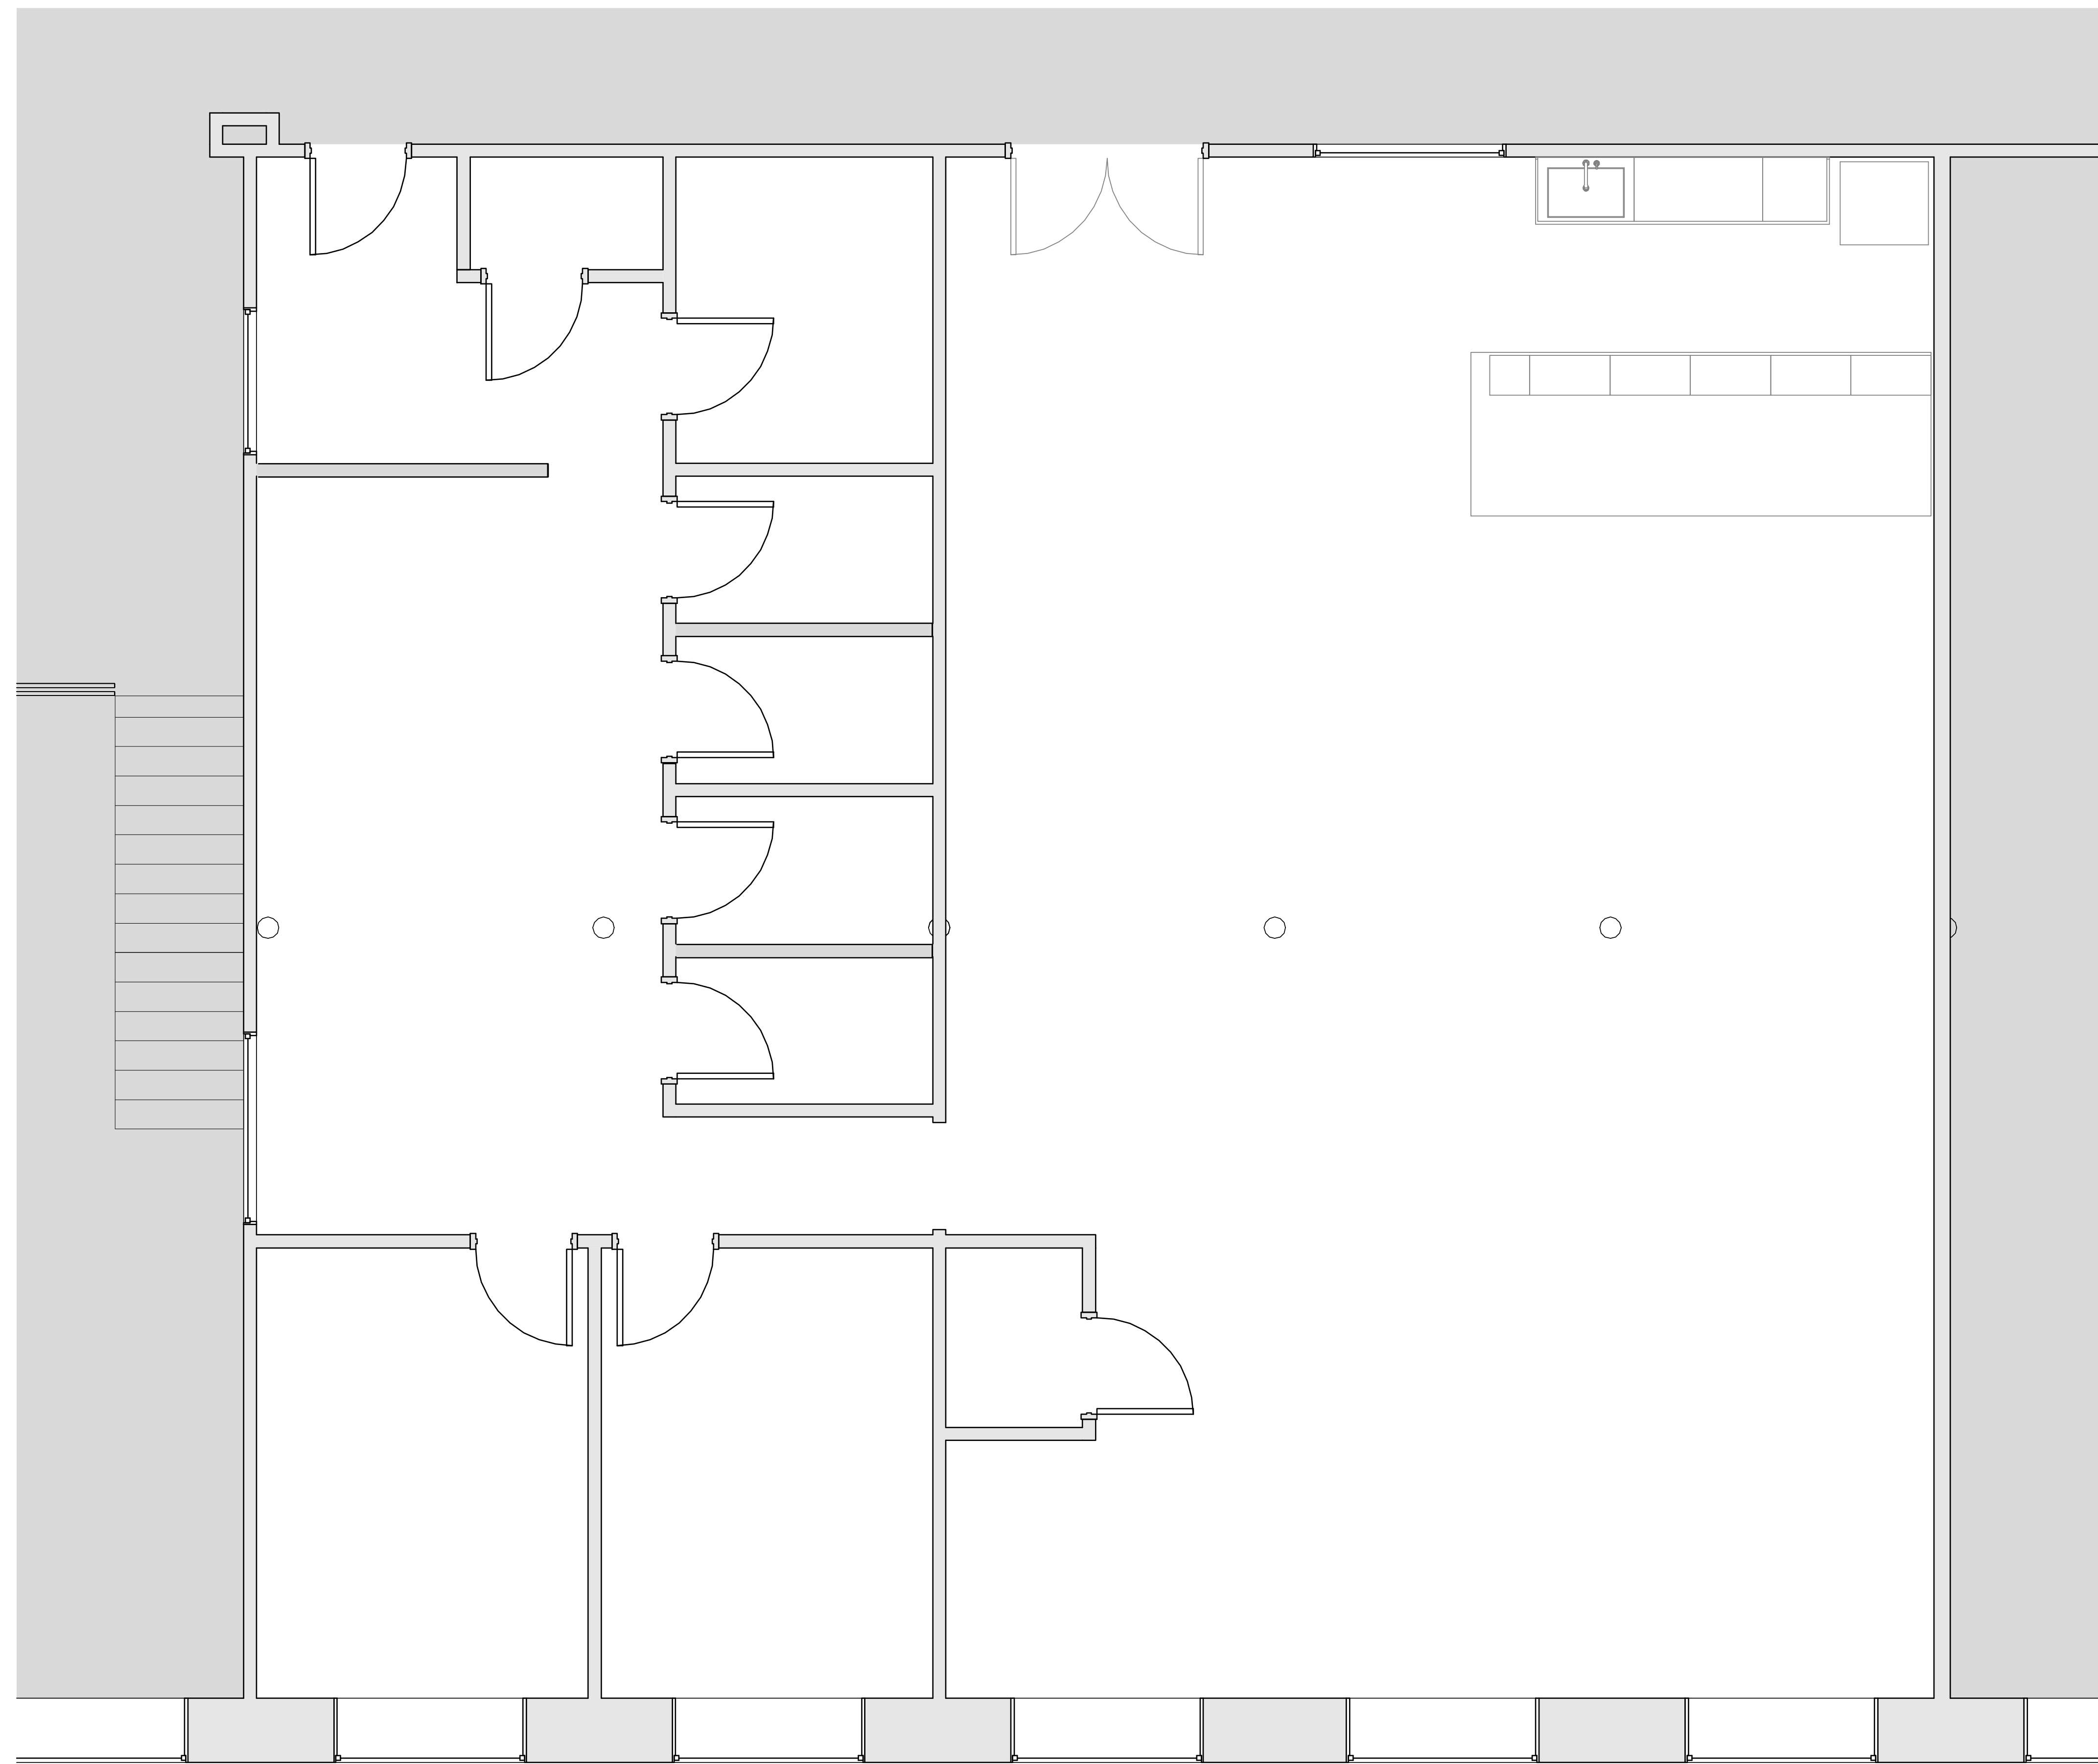

① SUITE 2014 - DEMOLITION PLAN
 1/4" = 1'-0"