



**WALL KEY**


- EXISTING WALLS
- DEMO WALLS
- NEW WALLS

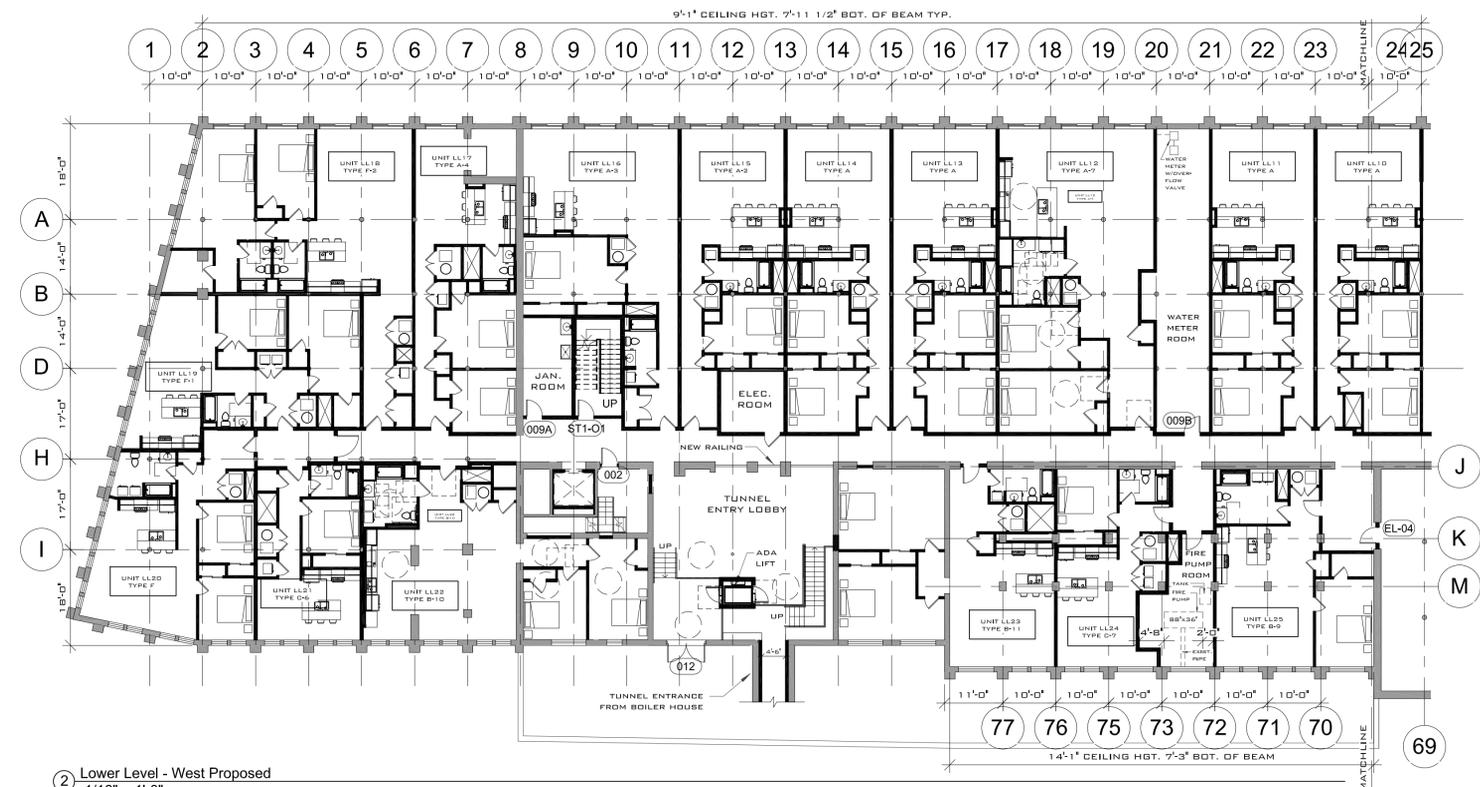


② Lower Level - West Proposed  
1/16" = 1'-0"

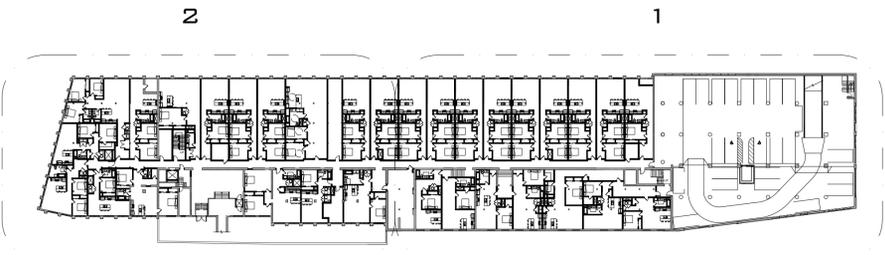

④ Lower Level - Full Proposed  
1" = 60'-0"

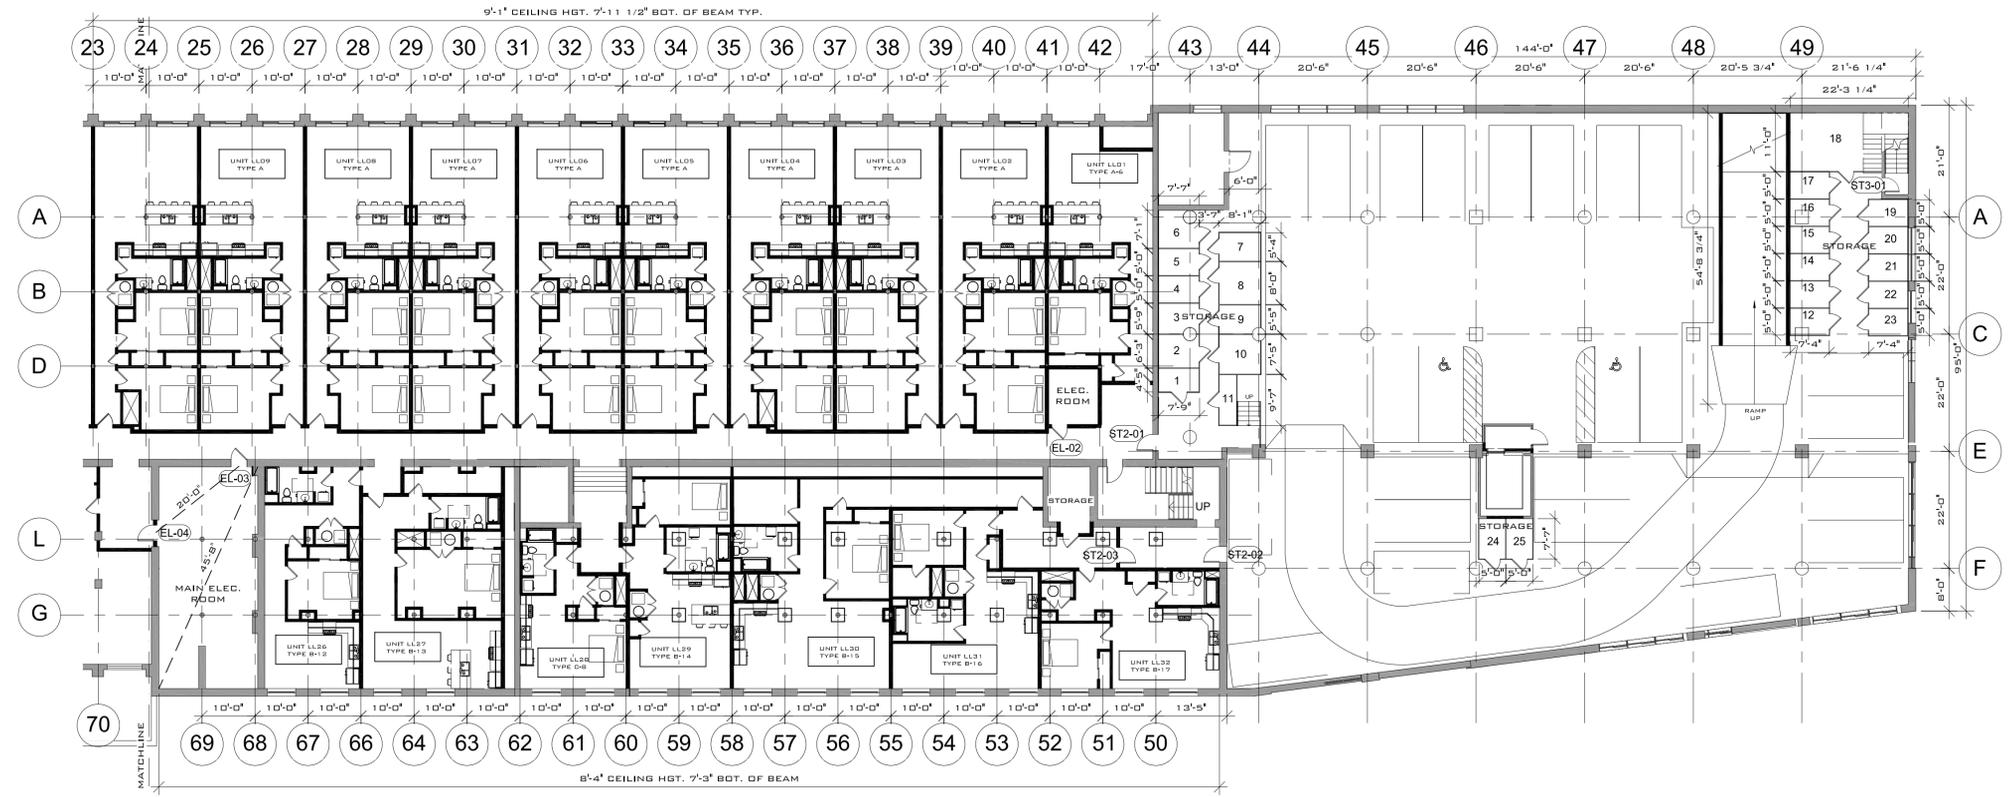

① Lower Level - East Proposed  
1/16" = 1'-0"

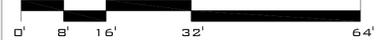

**LOFTS 34**  
**NASHUA NH**  
 34 FRANKLIN STREET NASHUA, NH

THESE DRAWINGS ARE IN DESIGN DEVELOPMENT. THEY ARE PROGRESS DRAWINGS. THEY ARE NOT INTENDED TO BE CONSTRUCTION DOCUMENTS AND SHOULD NOT BE USED FOR CONSTRUCTION.

NO.	DESCRIPTION	DATE
1	REVISION 1	1/27/18

**PHASE II**  
**PROPOSED LOWER**  
**FLOOR PLAN**

SHEET ISSUE DATE: \_\_\_\_\_  
 PROJECT NO.: 9/20/18  
 APPROVED BY: \_\_\_\_\_ PROJECT NUMBER \_\_\_\_\_  
 DRAWN BY: \_\_\_\_\_ APPROVER \_\_\_\_\_  
 AUTHOR \_\_\_\_\_


**A3-0**

SCALE: AS INDICATED




**WALL KEY**


- EXISTING WALLS
- DEMO WALLS
- NEW WALLS

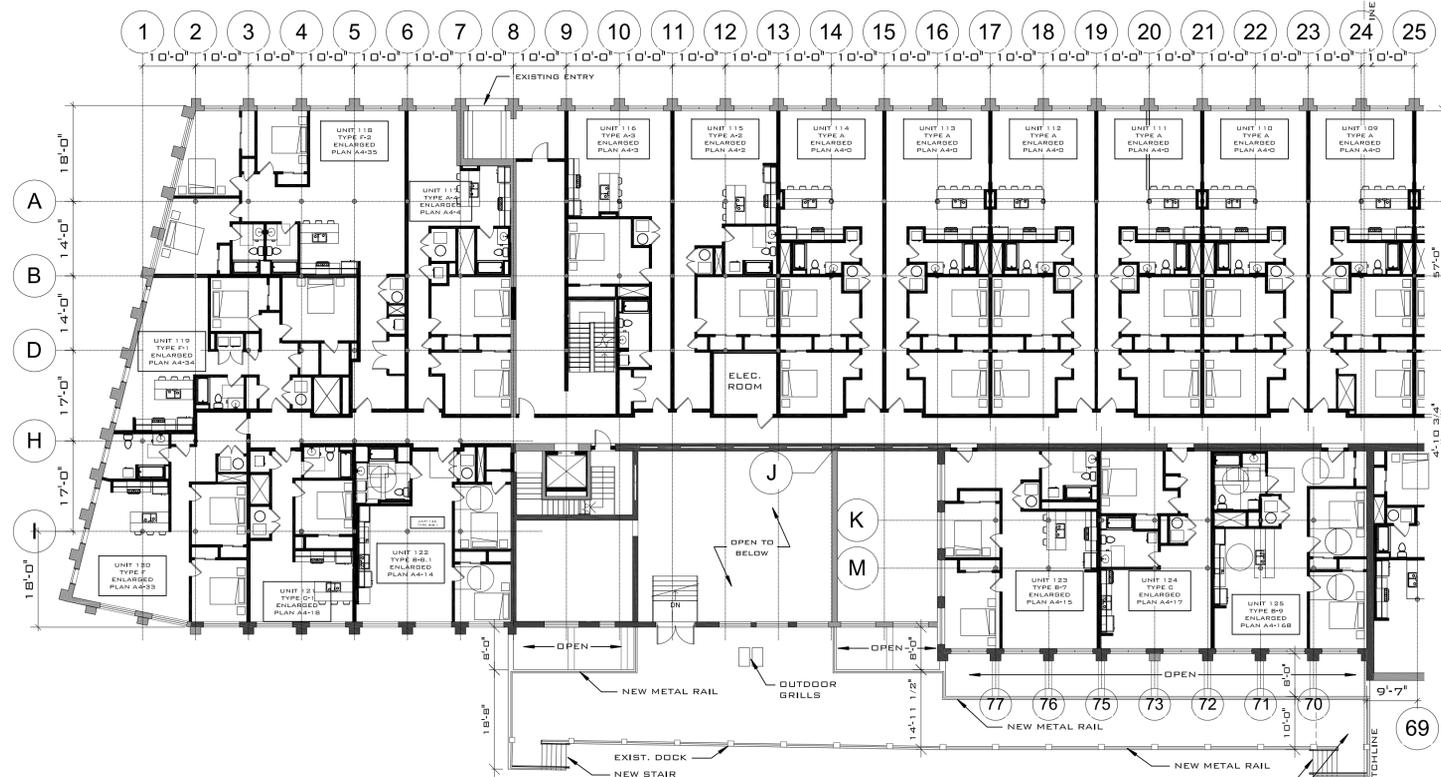


② Level 1 - West Proposed  
1/16" = 1'-0"

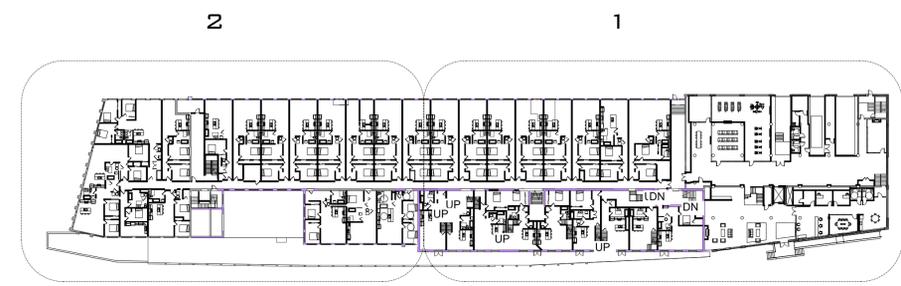


⑥ Level 1 - Full Proposed  
1" = 60'-0"

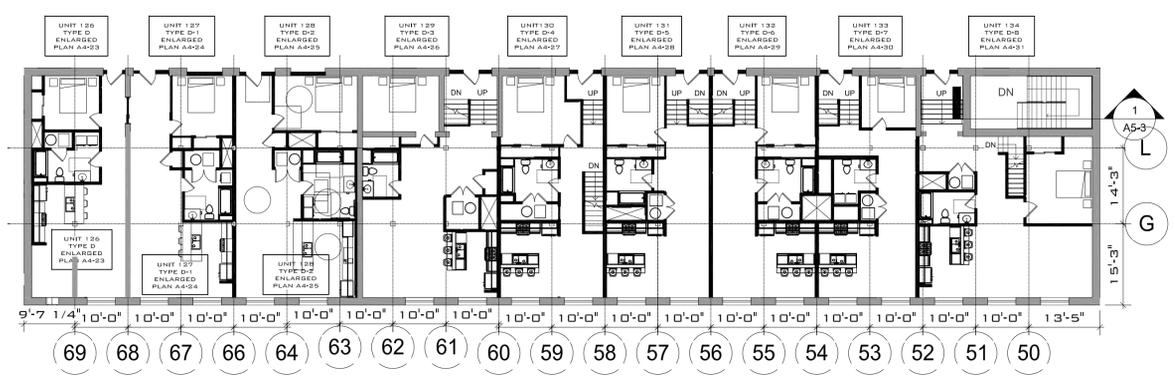

③ South LVL. 3 (2 Story Unit Upper Level)  
1/16" = 1'-0"

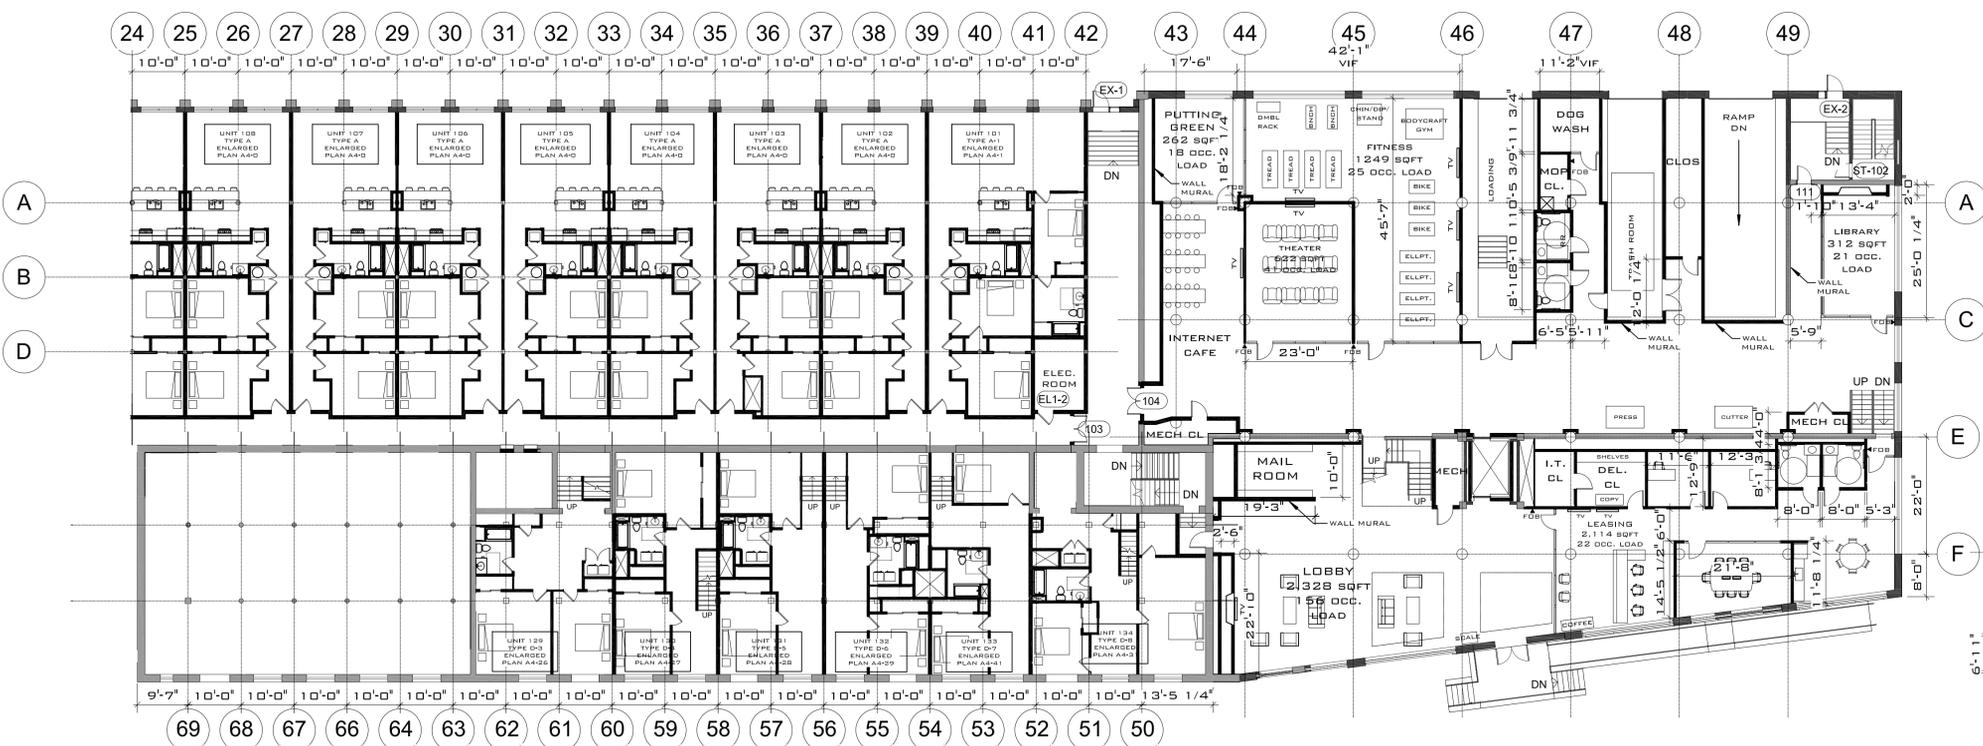

① Level 1 - East Proposed  
1/16" = 1'-0"

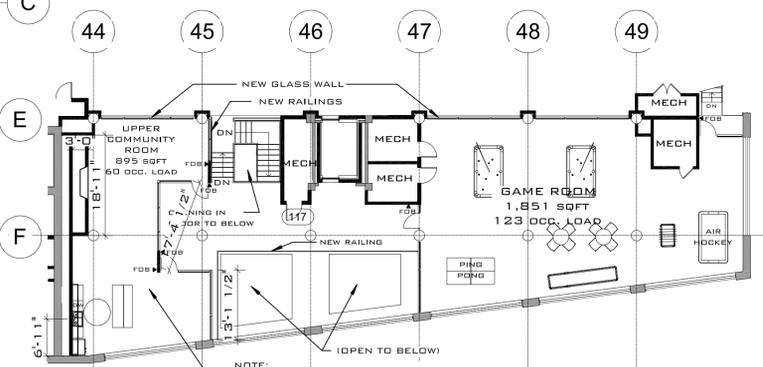

⑤ South LVL. 3 (2 Story Unit Upper Level) EAST  
1/16" = 1'-0"



**LOFTS 34**  
**NASHUA NH**  
 34 FRANKLIN STREET NASHUA, NH

THESE DRAWINGS ARE IN DESIGN DEVELOPMENT. THEY ARE PROGRESS DRAWINGS. THEY ARE NOT INTENDED TO BE CONSTRUCTION DOCUMENTS AND SHOULD NOT BE USED FOR CONSTRUCTION.

NO.	DESCRIPTION	DATE
1	PLANNING	02/21/15
2	DESIGN	12/21/15
3	HISTORIC	04/20/16
4	PERMIT	08/17/16
5	REV. PERMIT	12/02/16
6	REV. PERMIT NOTES	1/6/17
7	REVISION	1/10/18

**PROPOSED FIRST FLOOR PLAN**

SHEET ISSUE DATE:	9/20/18
PROJECT NO.:	PROJECT NUMBER
APPROVED BY:	APPROVER
DRAWN BY:	AUTHOR


**A3-1**

SCALE: AS INDICATED




**WALL KEY**


- EXISTING WALLS
- - - DEMO WALLS
- NEW WALLS

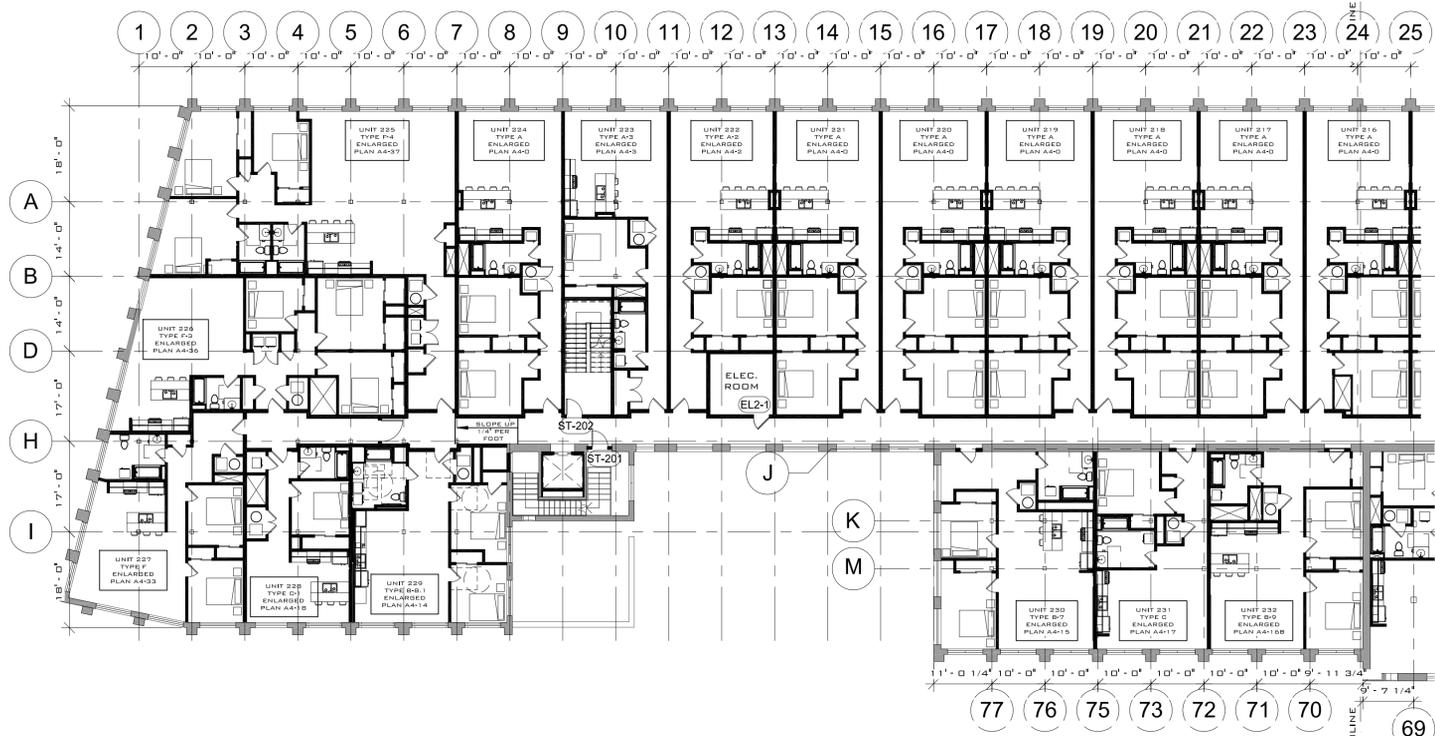

② Level 2 - West Proposed  
1/16" = 1'-0"

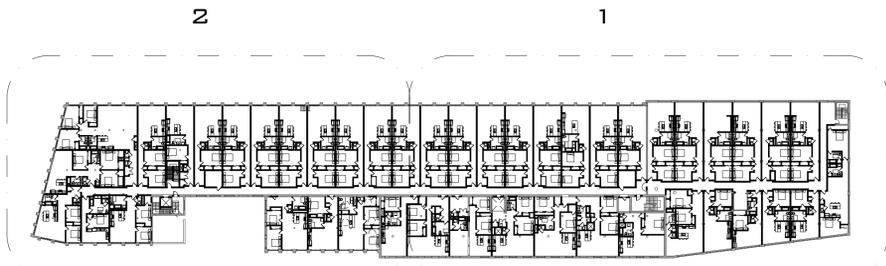

③ Level 2 - Full Proposed  
1" = 60'-0"

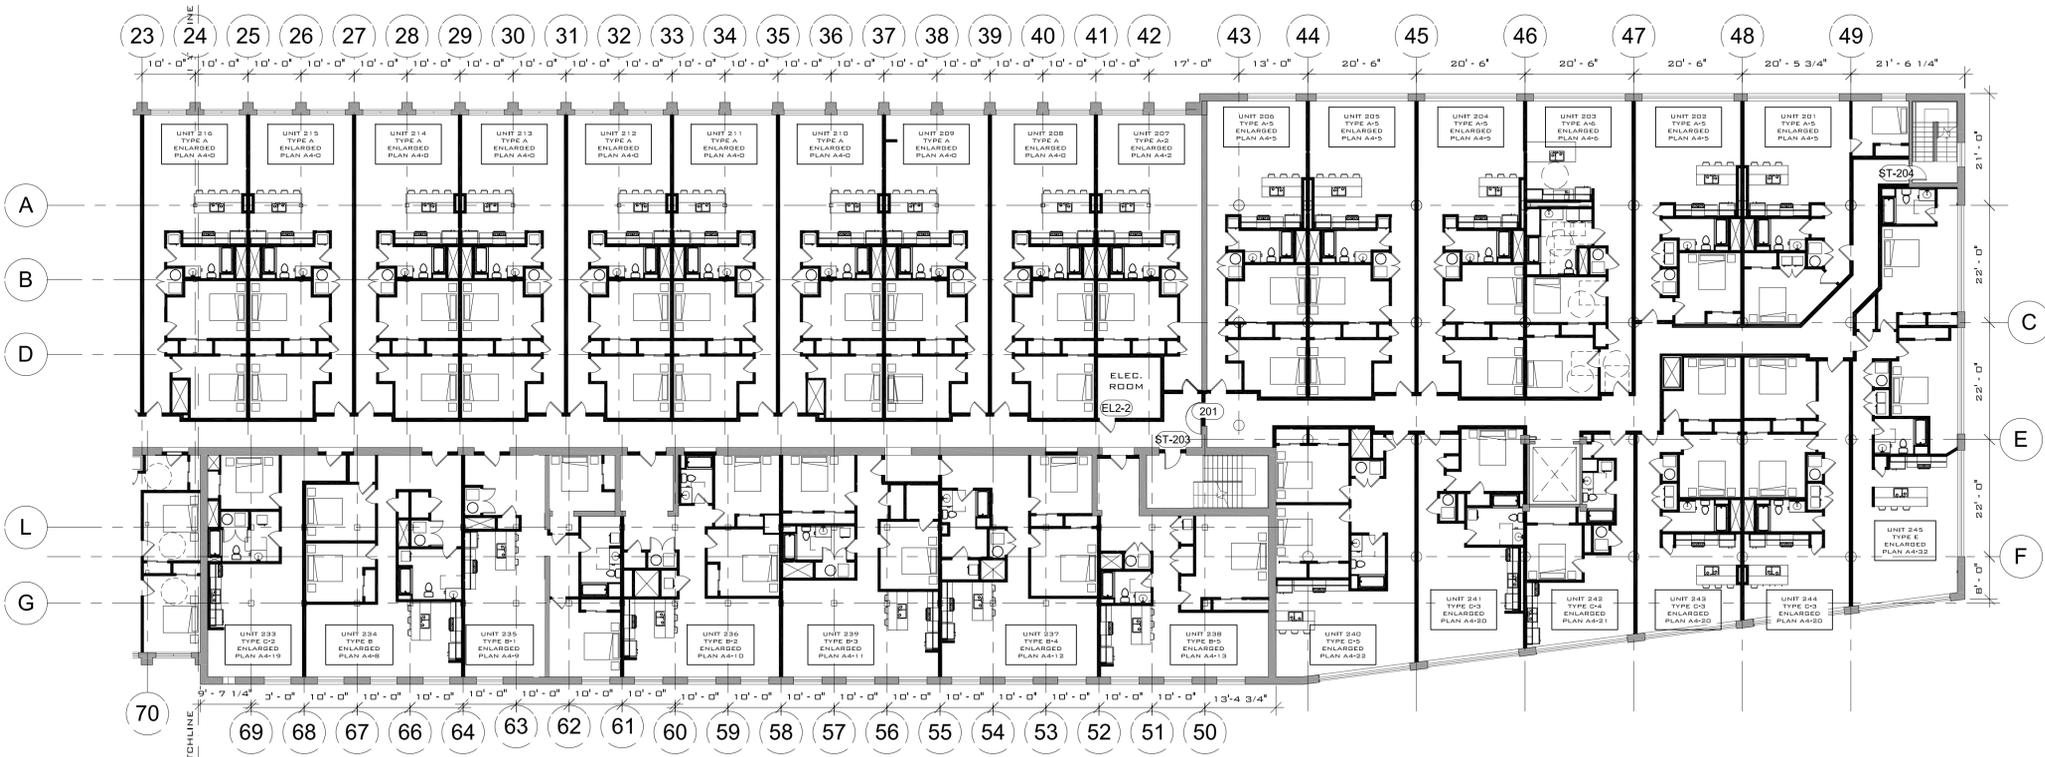

① Level 2 - East Proposed  
1/16" = 1'-0"



**LOFTS 34**  
**NASHUA NH**  
 34 FRANKLIN STREET NASHUA, NH

THESE DRAWINGS ARE IN DESIGN DEVELOPMENT. THEY ARE PROGRESS DRAWINGS. THEY ARE NOT INTENDED TO BE CONSTRUCTION DOCUMENTS AND SHOULD NOT BE USED FOR CONSTRUCTION.

NO.	DESCRIPTION	DATE
1	PLANNING	02/21/15
2	DESIGN	12/21/15
3	HISTORIC	04/20/16
4	PERMIT	08/17/16
5	REV. PERMIT	12/02/16
6	REV. PERMIT NOTES	1/6/17

**PROPOSED**  
**SECOND FLOOR**  
**PLAN**




SHEET ISSUE DATE:	9/20/18
PROJECT NO.:	PROJECT NUMBER
APPROVED BY:	APPROVER
DRAWN BY:	AUTHOR

**A3-2**

SCALE: AS INDICATED



**WALL KEY**  
 ——— EXISTING WALLS  
 - - - - DEMO WALLS  
 = = = NEW WALLS

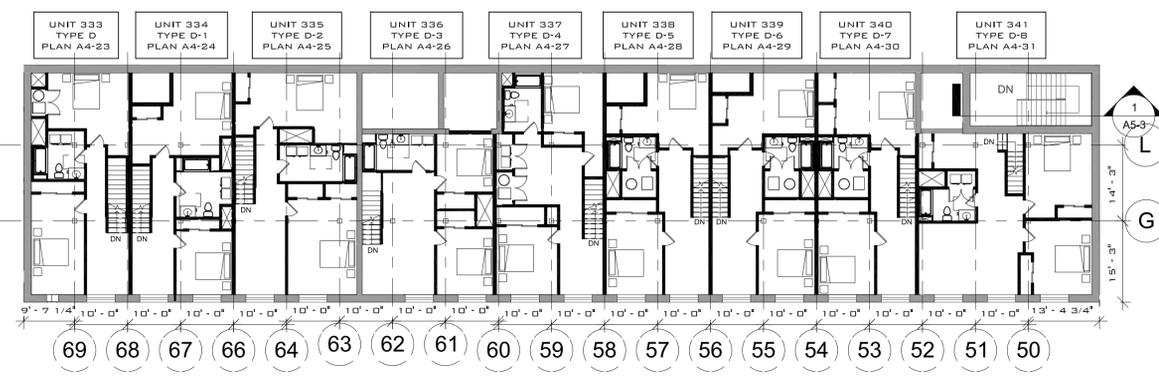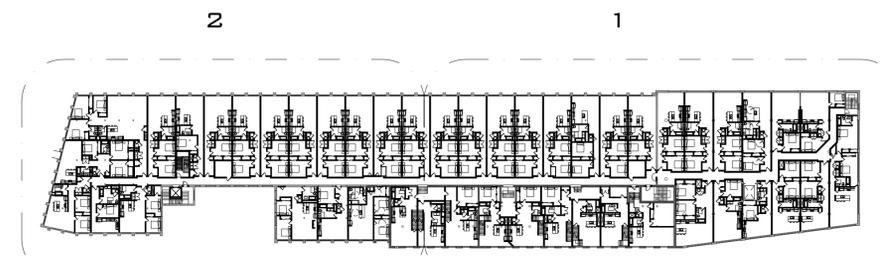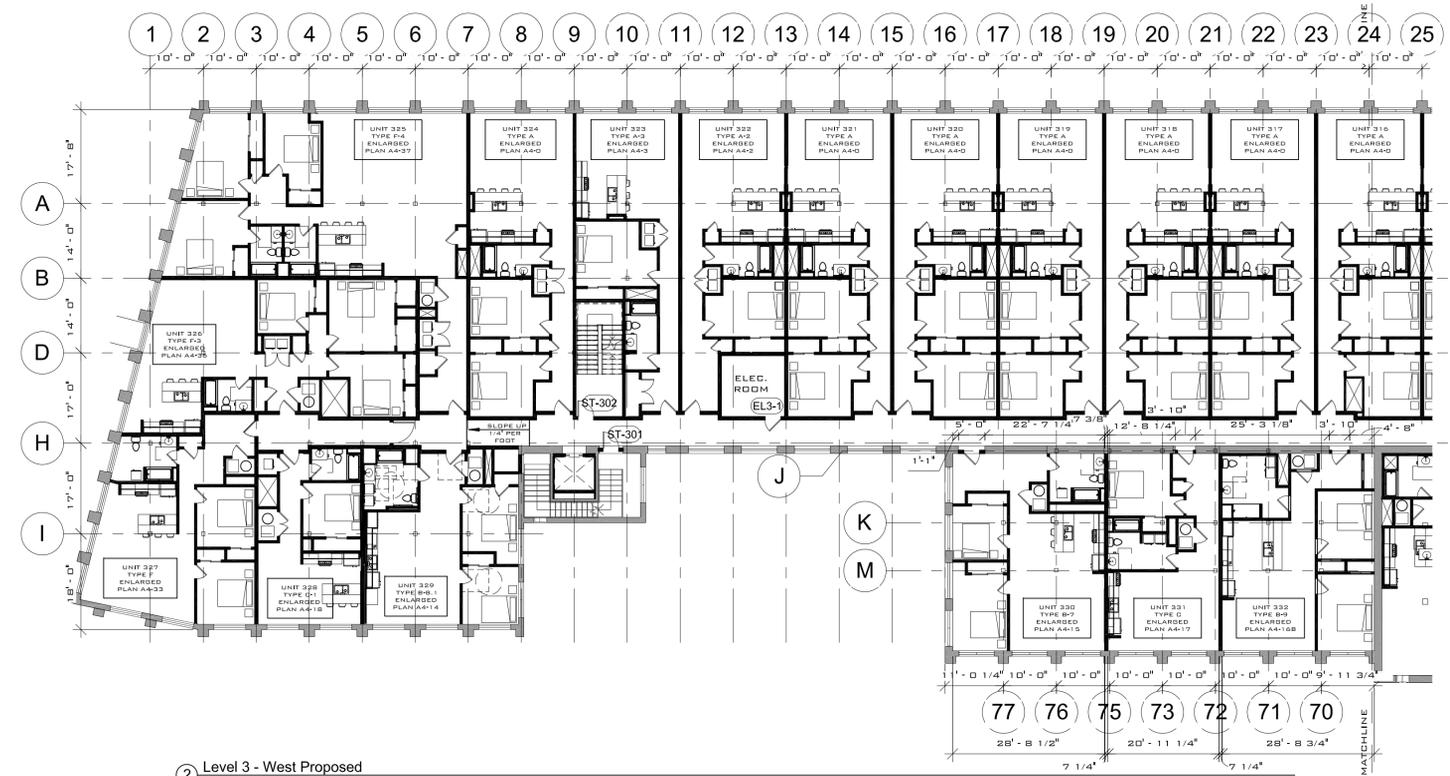

**LOFTS 34**  
**NASHUA NH**  
 34 FRANKLIN STREET NASHUA, NH

THESE DRAWINGS ARE IN DESIGN DEVELOPMENT. THEY ARE PROGRESS DRAWINGS. THEY ARE NOT INTENDED TO BE CONSTRUCTION DOCUMENTS AND SHOULD NOT BE USED FOR CONSTRUCTION.


NO.	DESCRIPTION	DATE
1	PLANNING	09/27/15
2	FOUND	12/21/15
3	HISTORIC	04/20/16
4	PERMIT	08/17/16
5	REV. PERMIT	12/02/16
6	REV. PERMIT NOTES	1/6/17

**PROPOSED THIRD FLOOR PLAN**

SHEET ISSUE DATE: 9/20/18  
 PROJECT NO.: PROJECT NUMBER  
 APPROVED BY: APPROVER  
 DRAWN BY: AUTHOR




**A3-3**

SCALE: AS INDICATED

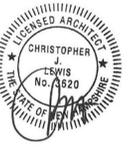

**WALL KEY**

- EXISTING WALLS
- DEMO WALLS
- NEW WALLS

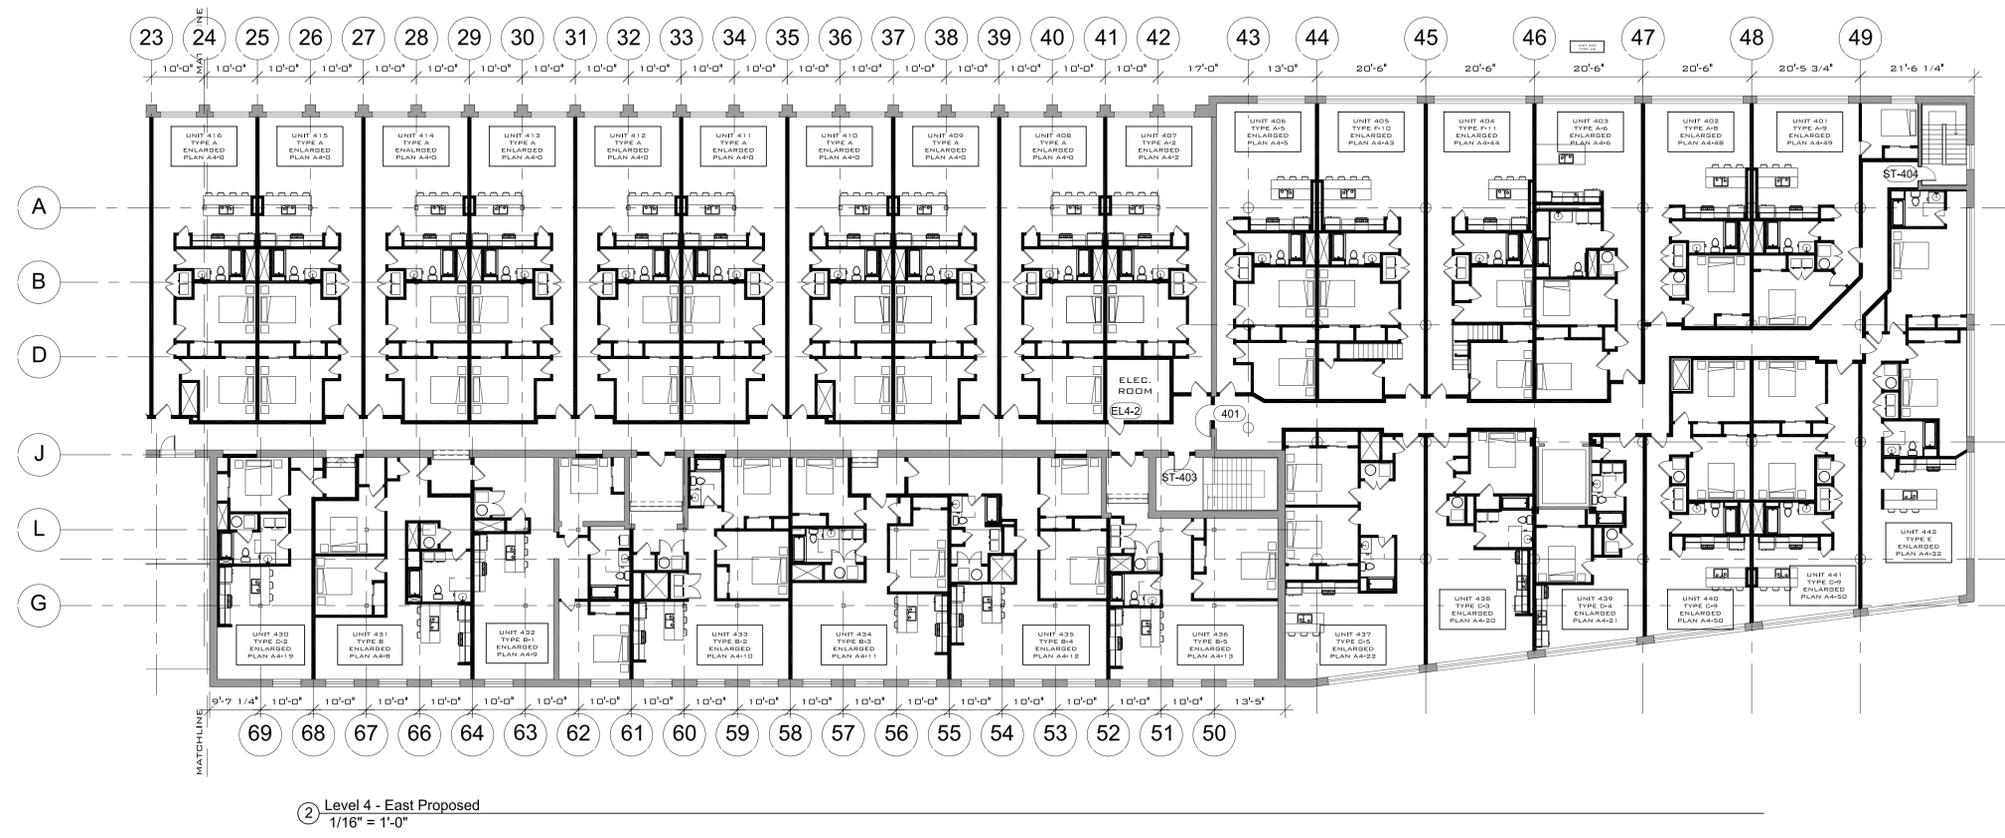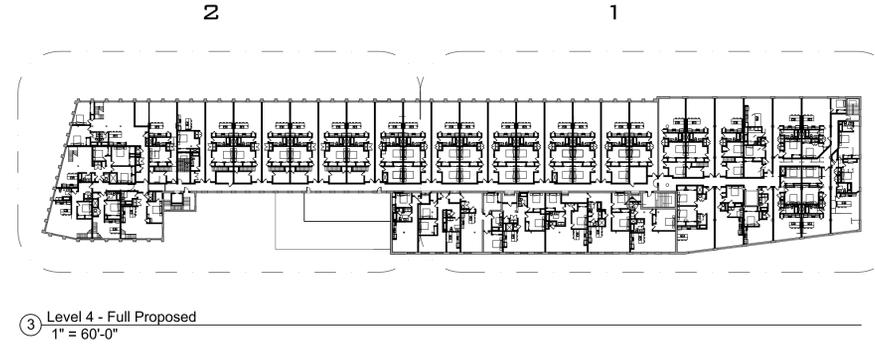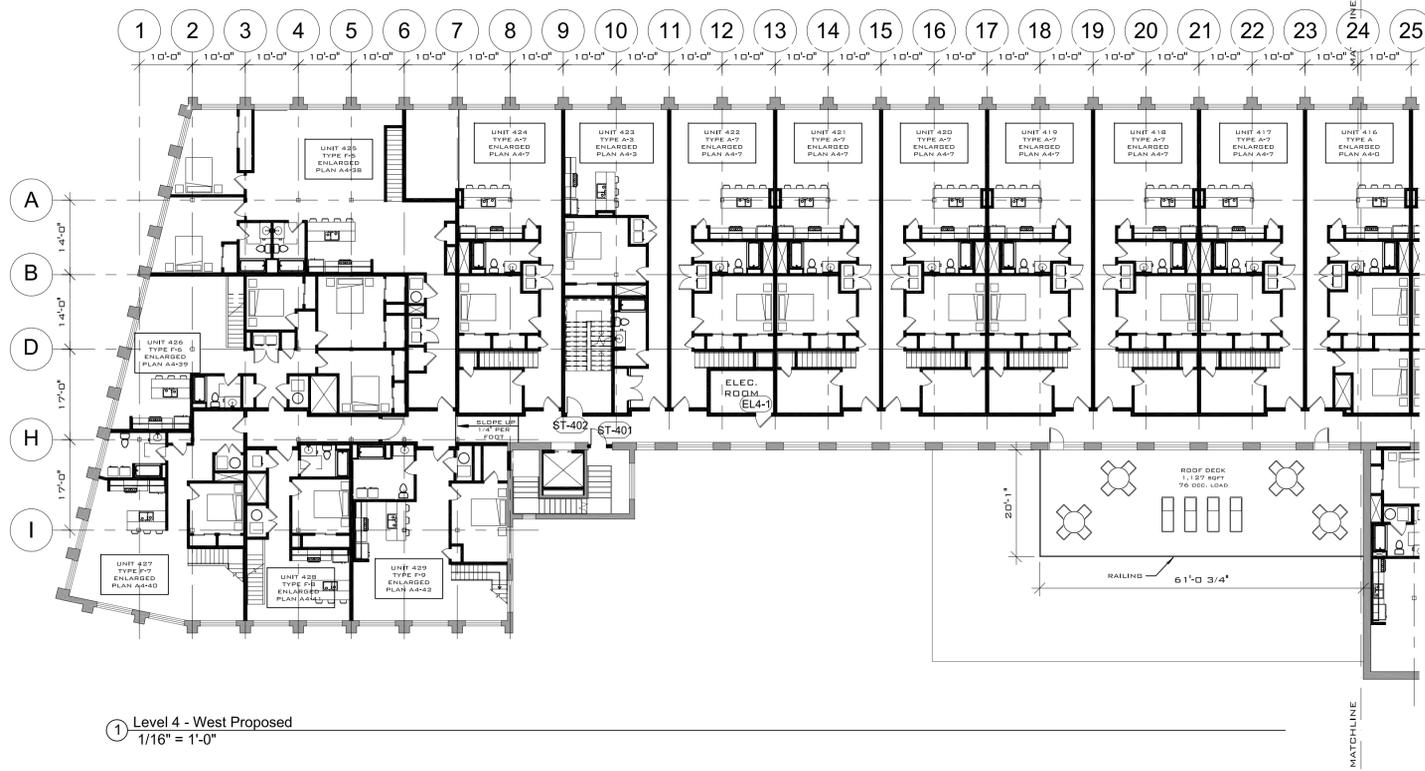

**LOFTS 34**  
**NASHUA NH**  
 34 FRANKLIN STREET NASHUA, NH

THESE DRAWINGS ARE IN DESIGN DEVELOPMENT. THEY ARE PROGRESS DRAWINGS. THEY ARE NOT INTENDED TO BE CONSTRUCTION DOCUMENTS AND SHOULD NOT BE USED FOR CONSTRUCTION.

DATE	DESCRIPTION

<b>PROPOSED FOURTH FLOOR PLAN</b>	
SHEET ISSUE DATE:	9/20/18
PROJECT NO.:	PROJECT NUMBER
APPROVED BY:	APPROVER
DRAWN BY:	AUTHOR

**A3-4**

SCALE: AS INDICATED