








8/5/2019 11:35:58 AM

**DISCLAIMER:** ALL BUILDOUT IS BASED ON BRADY SULLIVAN PROPERTIES "CONSTRUCTION STANDARDS".  
BRADY SULLIVAN PROPERTIES RESERVES THE RIGHT TO ISSUE A CHANGE ORDER FOR ADDITIONAL WORK  
NOT INCLUDED IN DRAWINGS.

LEGEND

	NOT IN SCOPE		PROPOSED ITEMS(HEAVY LINE WEIGHT)
	EXISTING ITEMS		DEMO ITEMS
	NEW DOOR AND FRAME		EXISTING DOOR AND FRAME TO REMAIN

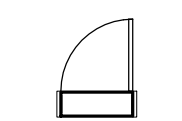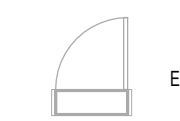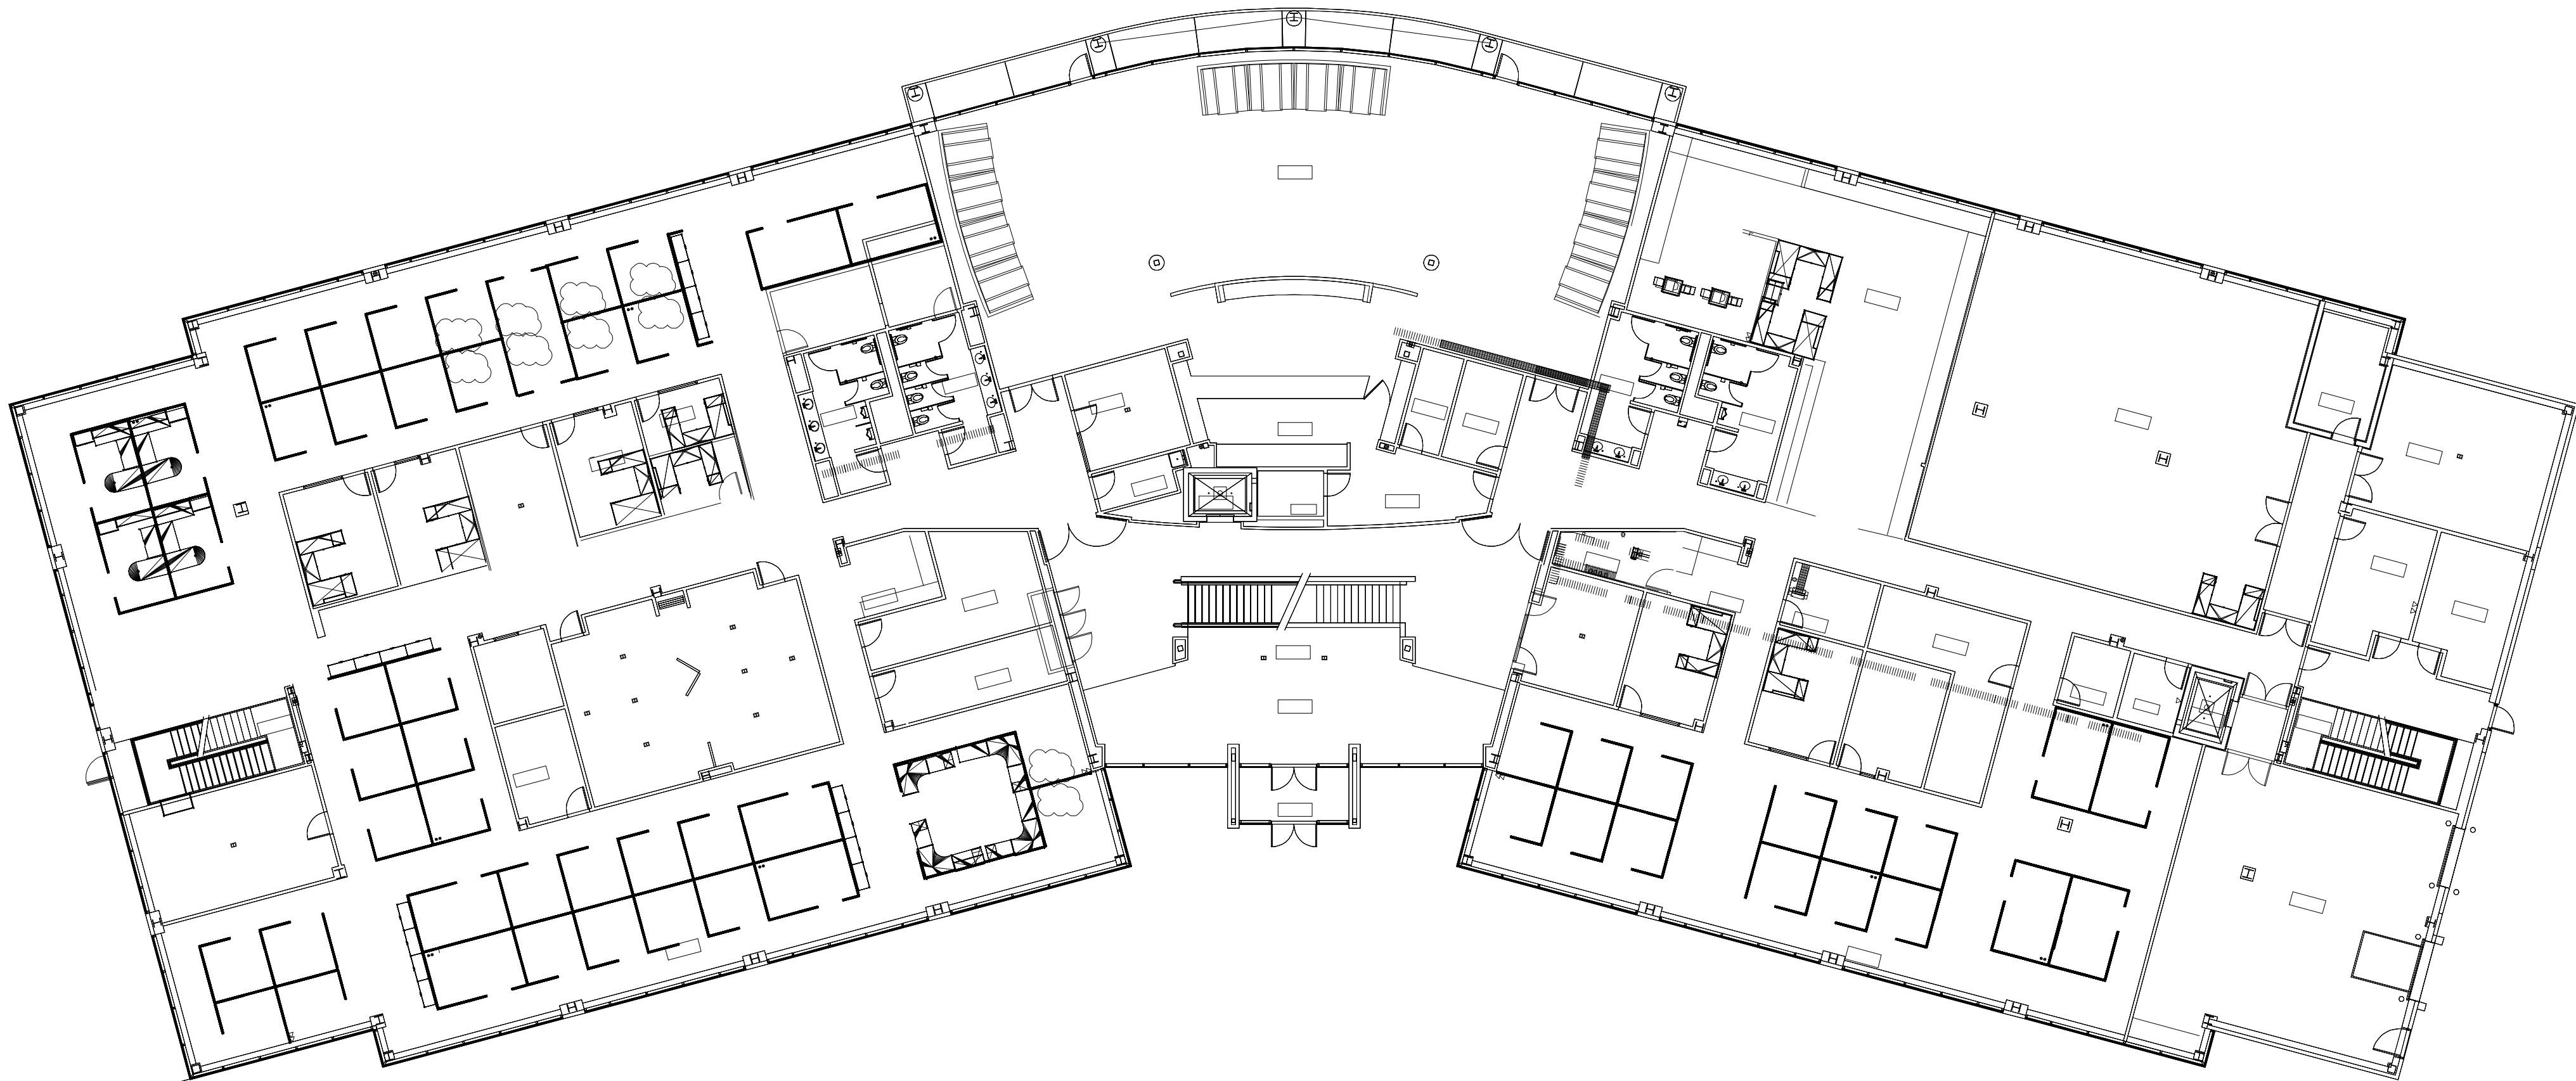

1 FIRST FLOOR PLAN  
1/16" = 1'-0"



Brady Sullivan Properties  
670 N. Commercial Street  
Manchester, nh 03101  
603.622.6223



Owner  
BRADY SULLIVAN  
PROPERTIES  
MANCHESTER,  
NH

Project  
ONE INNOVATION WAY  
MERRIMACK, NH

Seals

Issues	
Date	Description

Revisions	
No.	Date

Drawing Title  
FIRST FLOOR  
PLAN

Issue Date: 08-05-2019	
Project No:	Scale: As indicated
Project Manager:	Production Leader:
Project Architect: CL	Peer Reviewer: CL

Drawing Number  
A1-1

8/5/2019 11:36:31 AM

**DISCLAIMER:** ALL BUILDOUT IS BASED ON BRADY SULLIVAN PROPERTIES "CONSTRUCTION STANDARDS".  
BRADY SULLIVAN PROPERTIES RESERVES THE RIGHT TO ISSUE A CHANGE ORDER FOR ADDITIONAL WORK  
NOT INCLUDED IN DRAWINGS.

LEGEND

NOT IN SCOPE

EXISTING ITEMS

NEW DOOR AND FRAME

PROPOSED ITEMS(HEAVY LINE WEIGHT)

DEMO ITEMS

EXISTING DOOR AND FRAME TO REMAIN

1 SECOND FLOOR PLAN  
1/16" = 1'-0"

Brady Sullivan Properties  
670 N. Commercial Street  
Manchester, nh 03101  
603.622.6223

Owner  
BRADY SULLIVAN  
PROPERTIES  
MANCHESTER,  
NH

Project  
ONE INNOVATION WAY  
MERRIMACK, NH

Seals

Issues	
Date	Description

Revisions		
No.	Date	Description

Drawing Title  
SECOND FLOOR  
PLAN

Issue Date:		08-05-2019
Project No:	Scale:	As indicated
Project Manager:	Production Leader:	
Project Architect:	CL	Peer Reviewer: CL

Drawing Number  
A1-2

8/5/2019 11:36:44 AM

**DISCLAIMER:** ALL BUILDOUT IS BASED ON BRADY SULLIVAN PROPERTIES "CONSTRUCTION STANDARDS".  
BRADY SULLIVAN PROPERTIES RESERVES THE RIGHT TO ISSUE A CHANGE ORDER FOR ADDITIONAL WORK  
NOT INCLUDED IN DRAWINGS.

LEGEND

NOT IN SCOPE

EXISTING ITEMS

NEW DOOR AND FRAME

PROPOSED ITEMS(HEAVY LINE WEIGHT)

DEMO ITEMS

EXISTING DOOR AND FRAME TO REMAIN

1 THIRD FLOOR PLAN  
1/16" = 1'-0"



Brady Sullivan Properties  
670 N. Commercial Street  
Manchester, nh 03101  
603.622.6223



Owner  
**BRADY SULLIVAN  
PROPERTIES**  
  
MANCHESTER,  
NH

Project  
**ONE INNOVATION WAY**  
  
MERRIMACK, NH

Seals

Issues	
Date	Description

Revisions		
No.	Date	Description

Drawing Title  
**THIRD FLOOR  
PLAN**

Issue Date:		08-05-2019
Project No:	Scale:	As indicated
Project Manager:	Production Leader:	
Project Architect:	CL	Peer Reviewer: CL

Drawing Number  
**A1-3**