



Brady Sullivan Properties
670 N. Commercial Street
Manchester, nh 03101
603.622.6223

PROPERTY OF THE UNITED STATES GOVERNMENT
COPYING, DISSEMINATION, OR DISTRIBUTION OF
THESE DRAWINGS, PLANS, OR SPECIFICATIONS TO
UNAUTHORIZED PERSONS IS PROHIBITED
Do not remove this notice. Properly destroy documents
when no longer
needed.


© 2015 Brady Sullivan Properties

Owner

Project
BUILDING 35 E

ROCHESTER NH

CALLLED NORTH

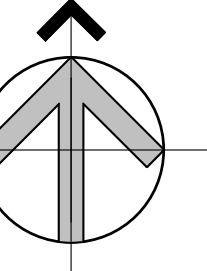

Seals

Issues	
Date	Description

Revisions		
No.	Date	Description

Drawing Title
FIRST FLOOR

Issue Date:


Project No: Scale: 3/32" = 1'-0"

Project Manager: Production Leader:

Project Architect: CL Peer Reviewer: CL

Drawing Number

A1.1

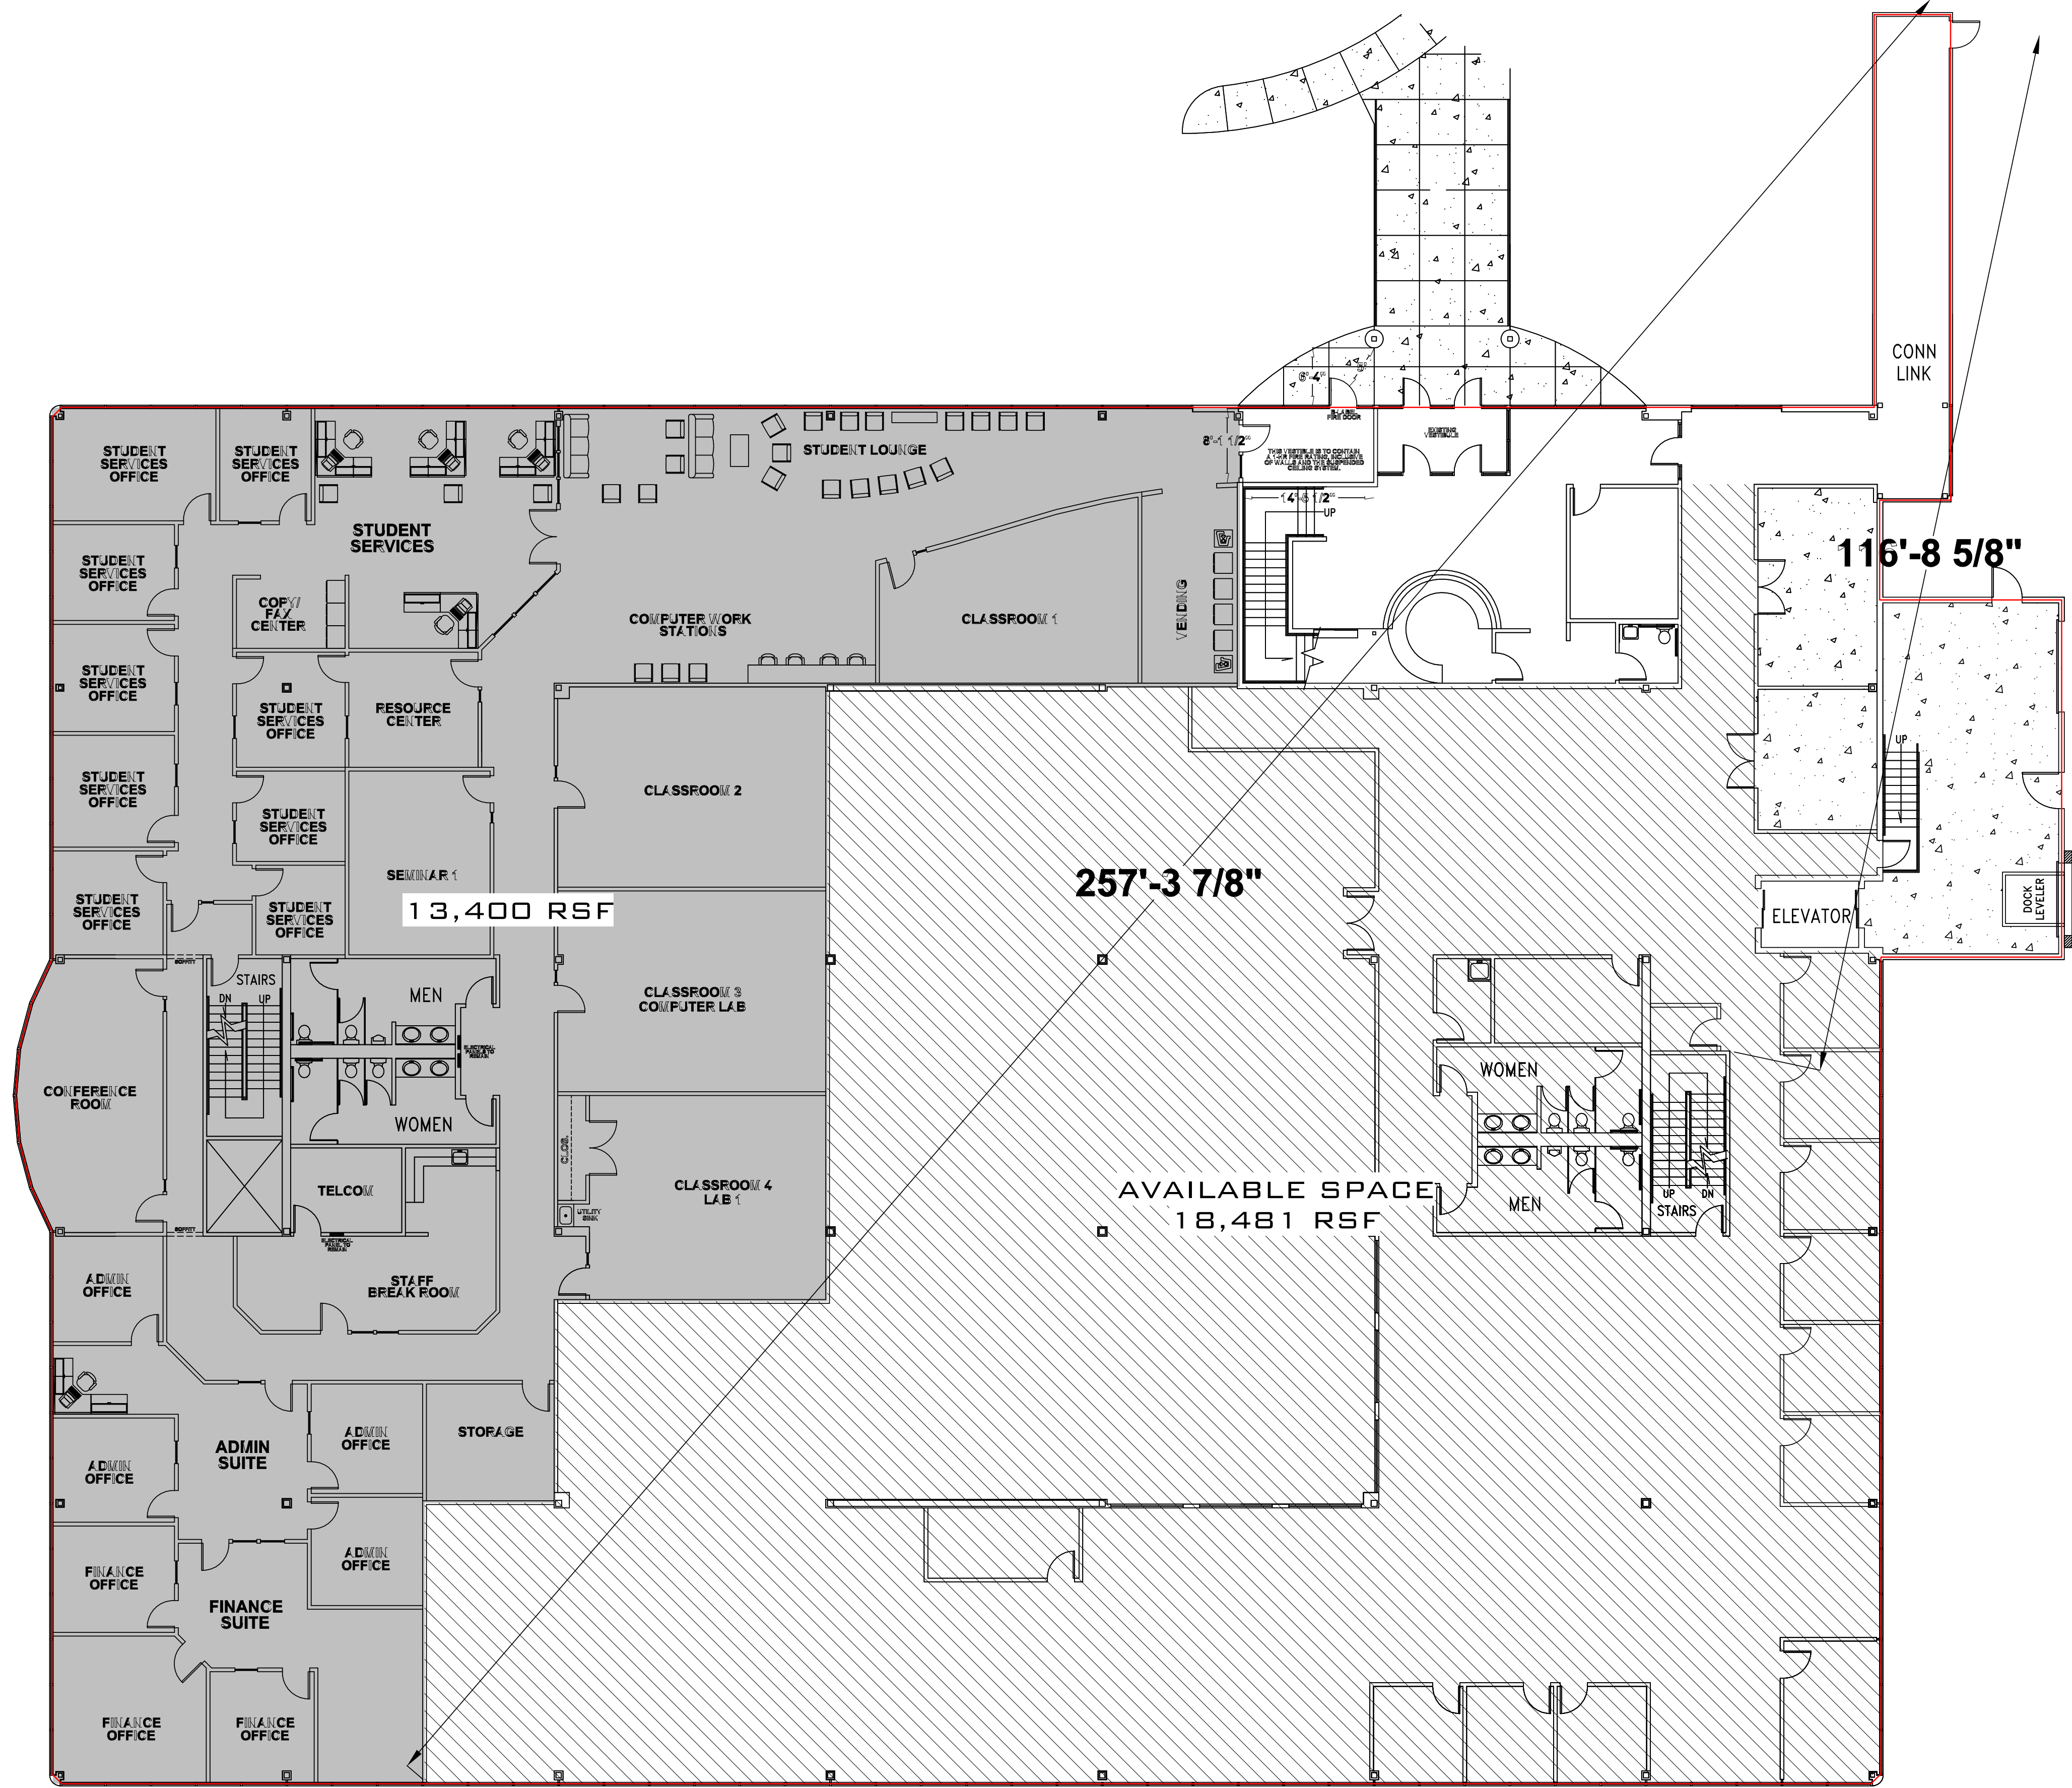

1 FIRST FLOOR PLAN
3/32" = 1'-0"



11/11/2015 2:35:09 PM



Brady Sullivan Properties
670 N. Commercial Street
Manchester, nh 03101
603.622.6223

PROPERTY OF THE UNITED STATES GOVERNMENT
COPYING, DISSEMINATION, OR DISTRIBUTION OF
THESE DRAWINGS, PLANS, OR SPECIFICATIONS TO
UNAUTHORIZED PERSONS IS PROHIBITED
Do not remove this notice. Properly destroy documents
when no longer
needed.

© 2015 Brady Sullivan Properties


Owner

Project

BUILDING 35 E

ROCHESTER NH

CALLED NORTH

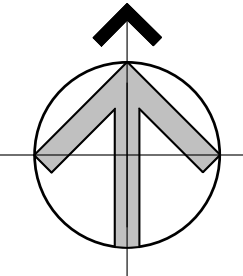

Seals

Issues

Date	Description

Revisions

No.	Date	Description

Drawing Title

GROUND FLOOR

Issue Date:


Project No: Scale: 1/8" = 1'-0"

Project Manager: Production Leader:

Project Architect: CL Peer Reviewer: CL

Drawing Number

A1.0

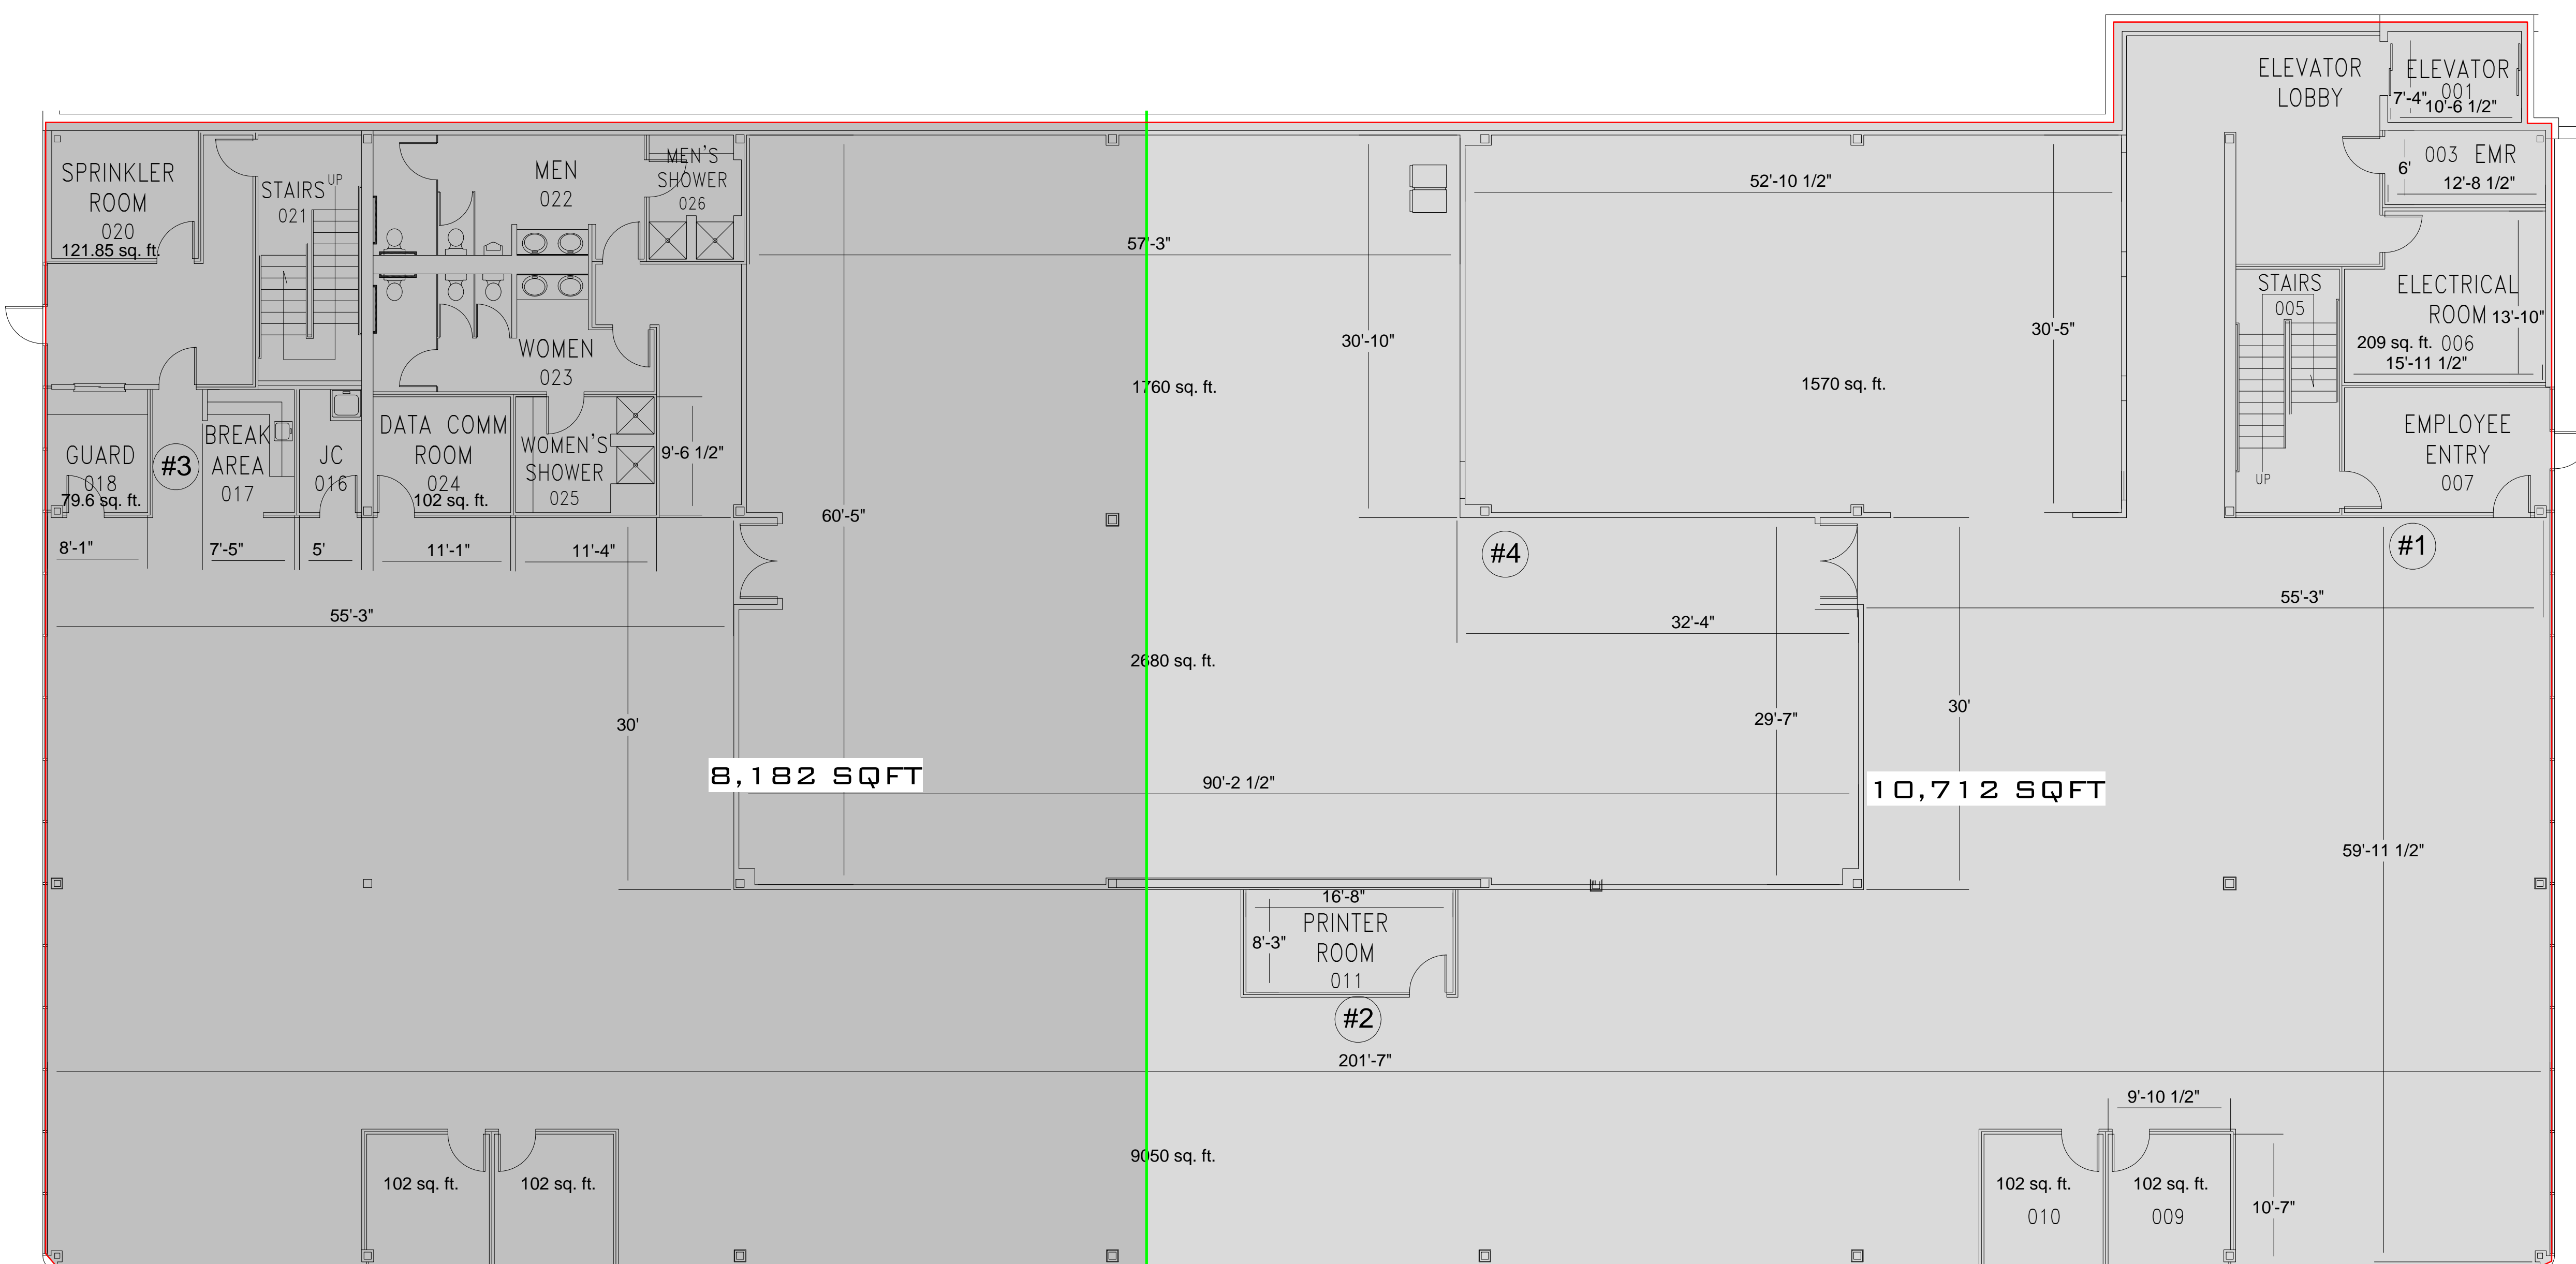

1 GROUND FLOOR PLAN
1/8" = 1'-0"



11/11/2015 2:34:33 PM



Brady Sullivan Properties
670 N. Commercial Street
Manchester, nh 03101
603.622.6223

PROPERTY OF THE UNITED STATES GOVERNMENT
COPYING, DISSEMINATION, OR DISTRIBUTION OF
THESE DRAWINGS, PLANS, OR SPECIFICATIONS TO
UNAUTHORIZED PERSONS IS PROHIBITED
Do not remove this notice. Properly destroy documents
when no longer
needed.


© 2015 Brady Sullivan Properties

Owner

Project
BUILDING 35 E

ROCHESTER NH

CALLLED NORTH

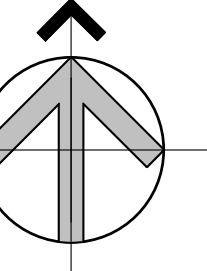

Seals

Issues	
Date	Description


Revisions		
No.	Date	Description

Drawing Title
SECOND FLOOR

Issue Date:	
Project No:	Scale: 3/32" = 1'-0"
Project Manager:	Production Leader:
Project Architect: CL	Peer Reviewer: CL

Drawing Number

A1.2

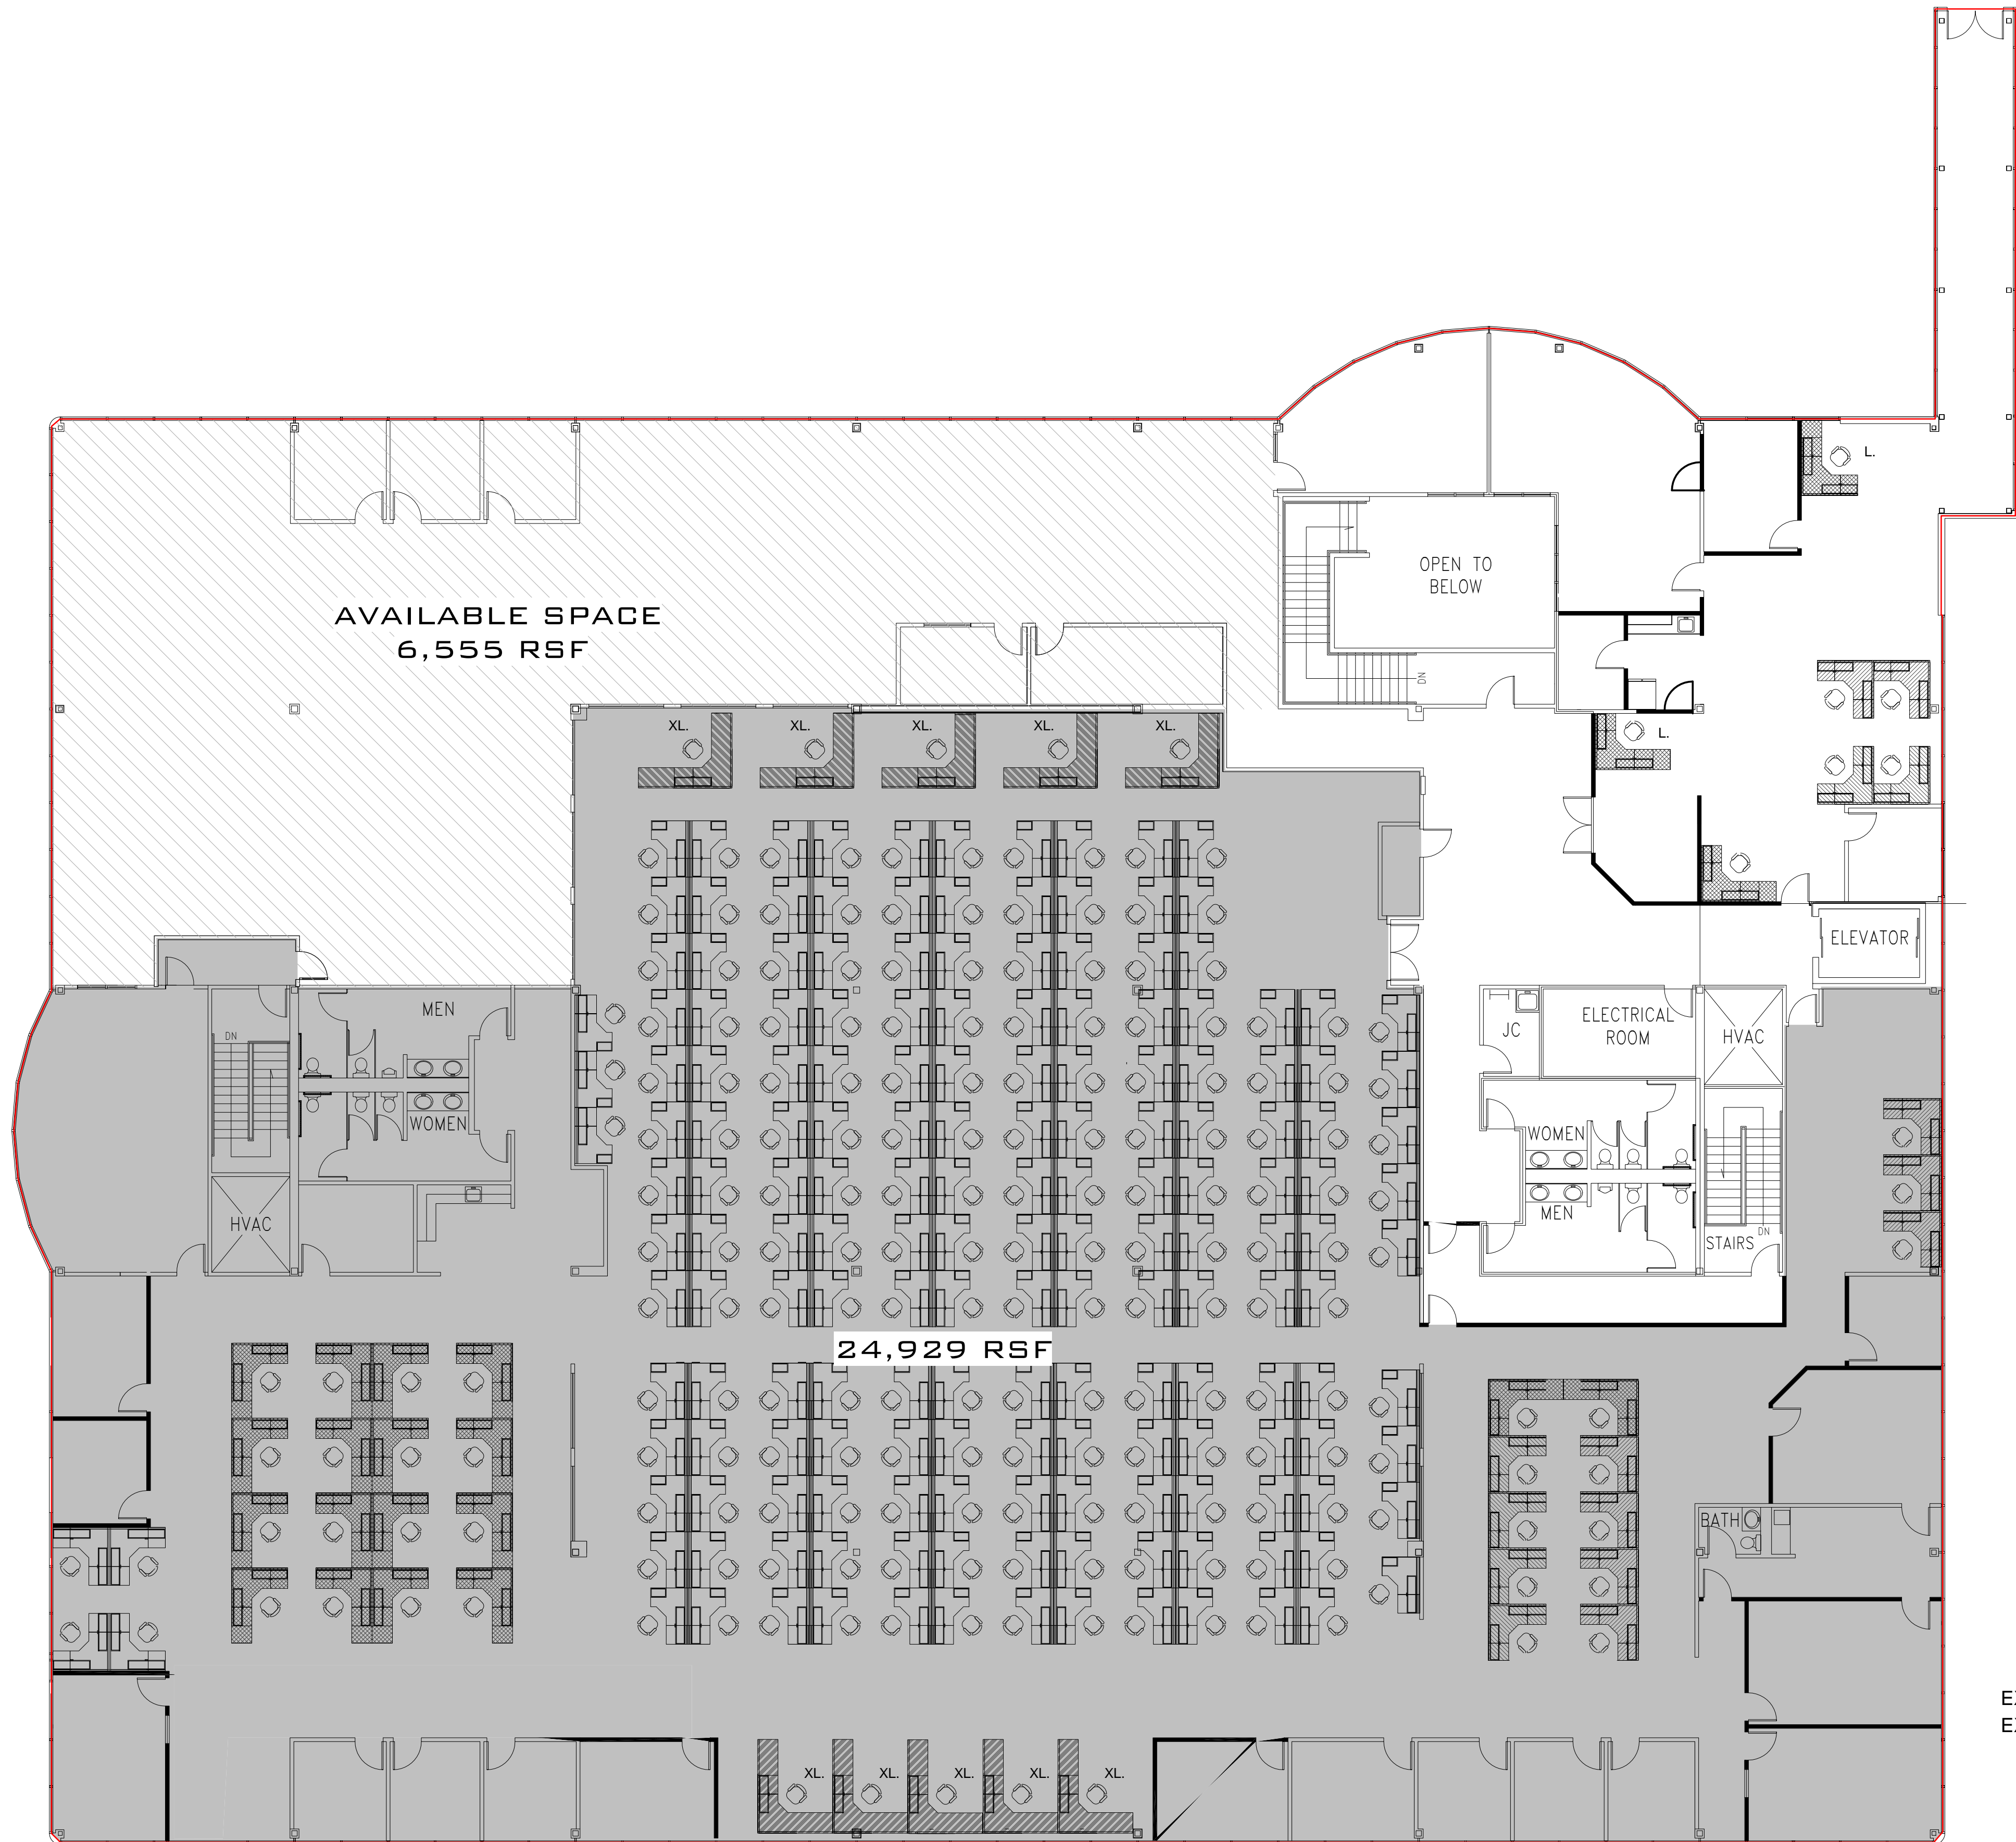

1 SECOND FLOOR PLAN
3/32" = 1'-0"



Brady Sullivan Properties
670 N. Commercial Street
Manchester, nh 03101
603.622.6223

PROPERTY OF THE UNITED STATES GOVERNMENT
COPYING, DISSEMINATION, OR DISTRIBUTION OF
THESE DRAWINGS, PLANS, OR SPECIFICATIONS TO
UNAUTHORIZED PERSONS IS PROHIBITED
Do not remove this notice. Properly destroy documents
when no longer
needed.


© 2015 Brady Sullivan Properties

Owner

Project
35 INDUSTRIAL WAY

ROCHESTER NH ^{RSF}

CALLLED NORTH

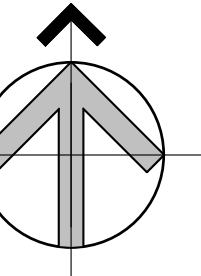

Seals

Issues	
Date	Description

Revisions		
No.	Date	Description

Drawing Title
FIRST FLOOR

Issue Date:


Project No: Scale: 3/32" = 1'-0"

Project Manager: Production Leader:

Project Architect: CL Peer Reviewer: CL

Drawing Number

A1.3

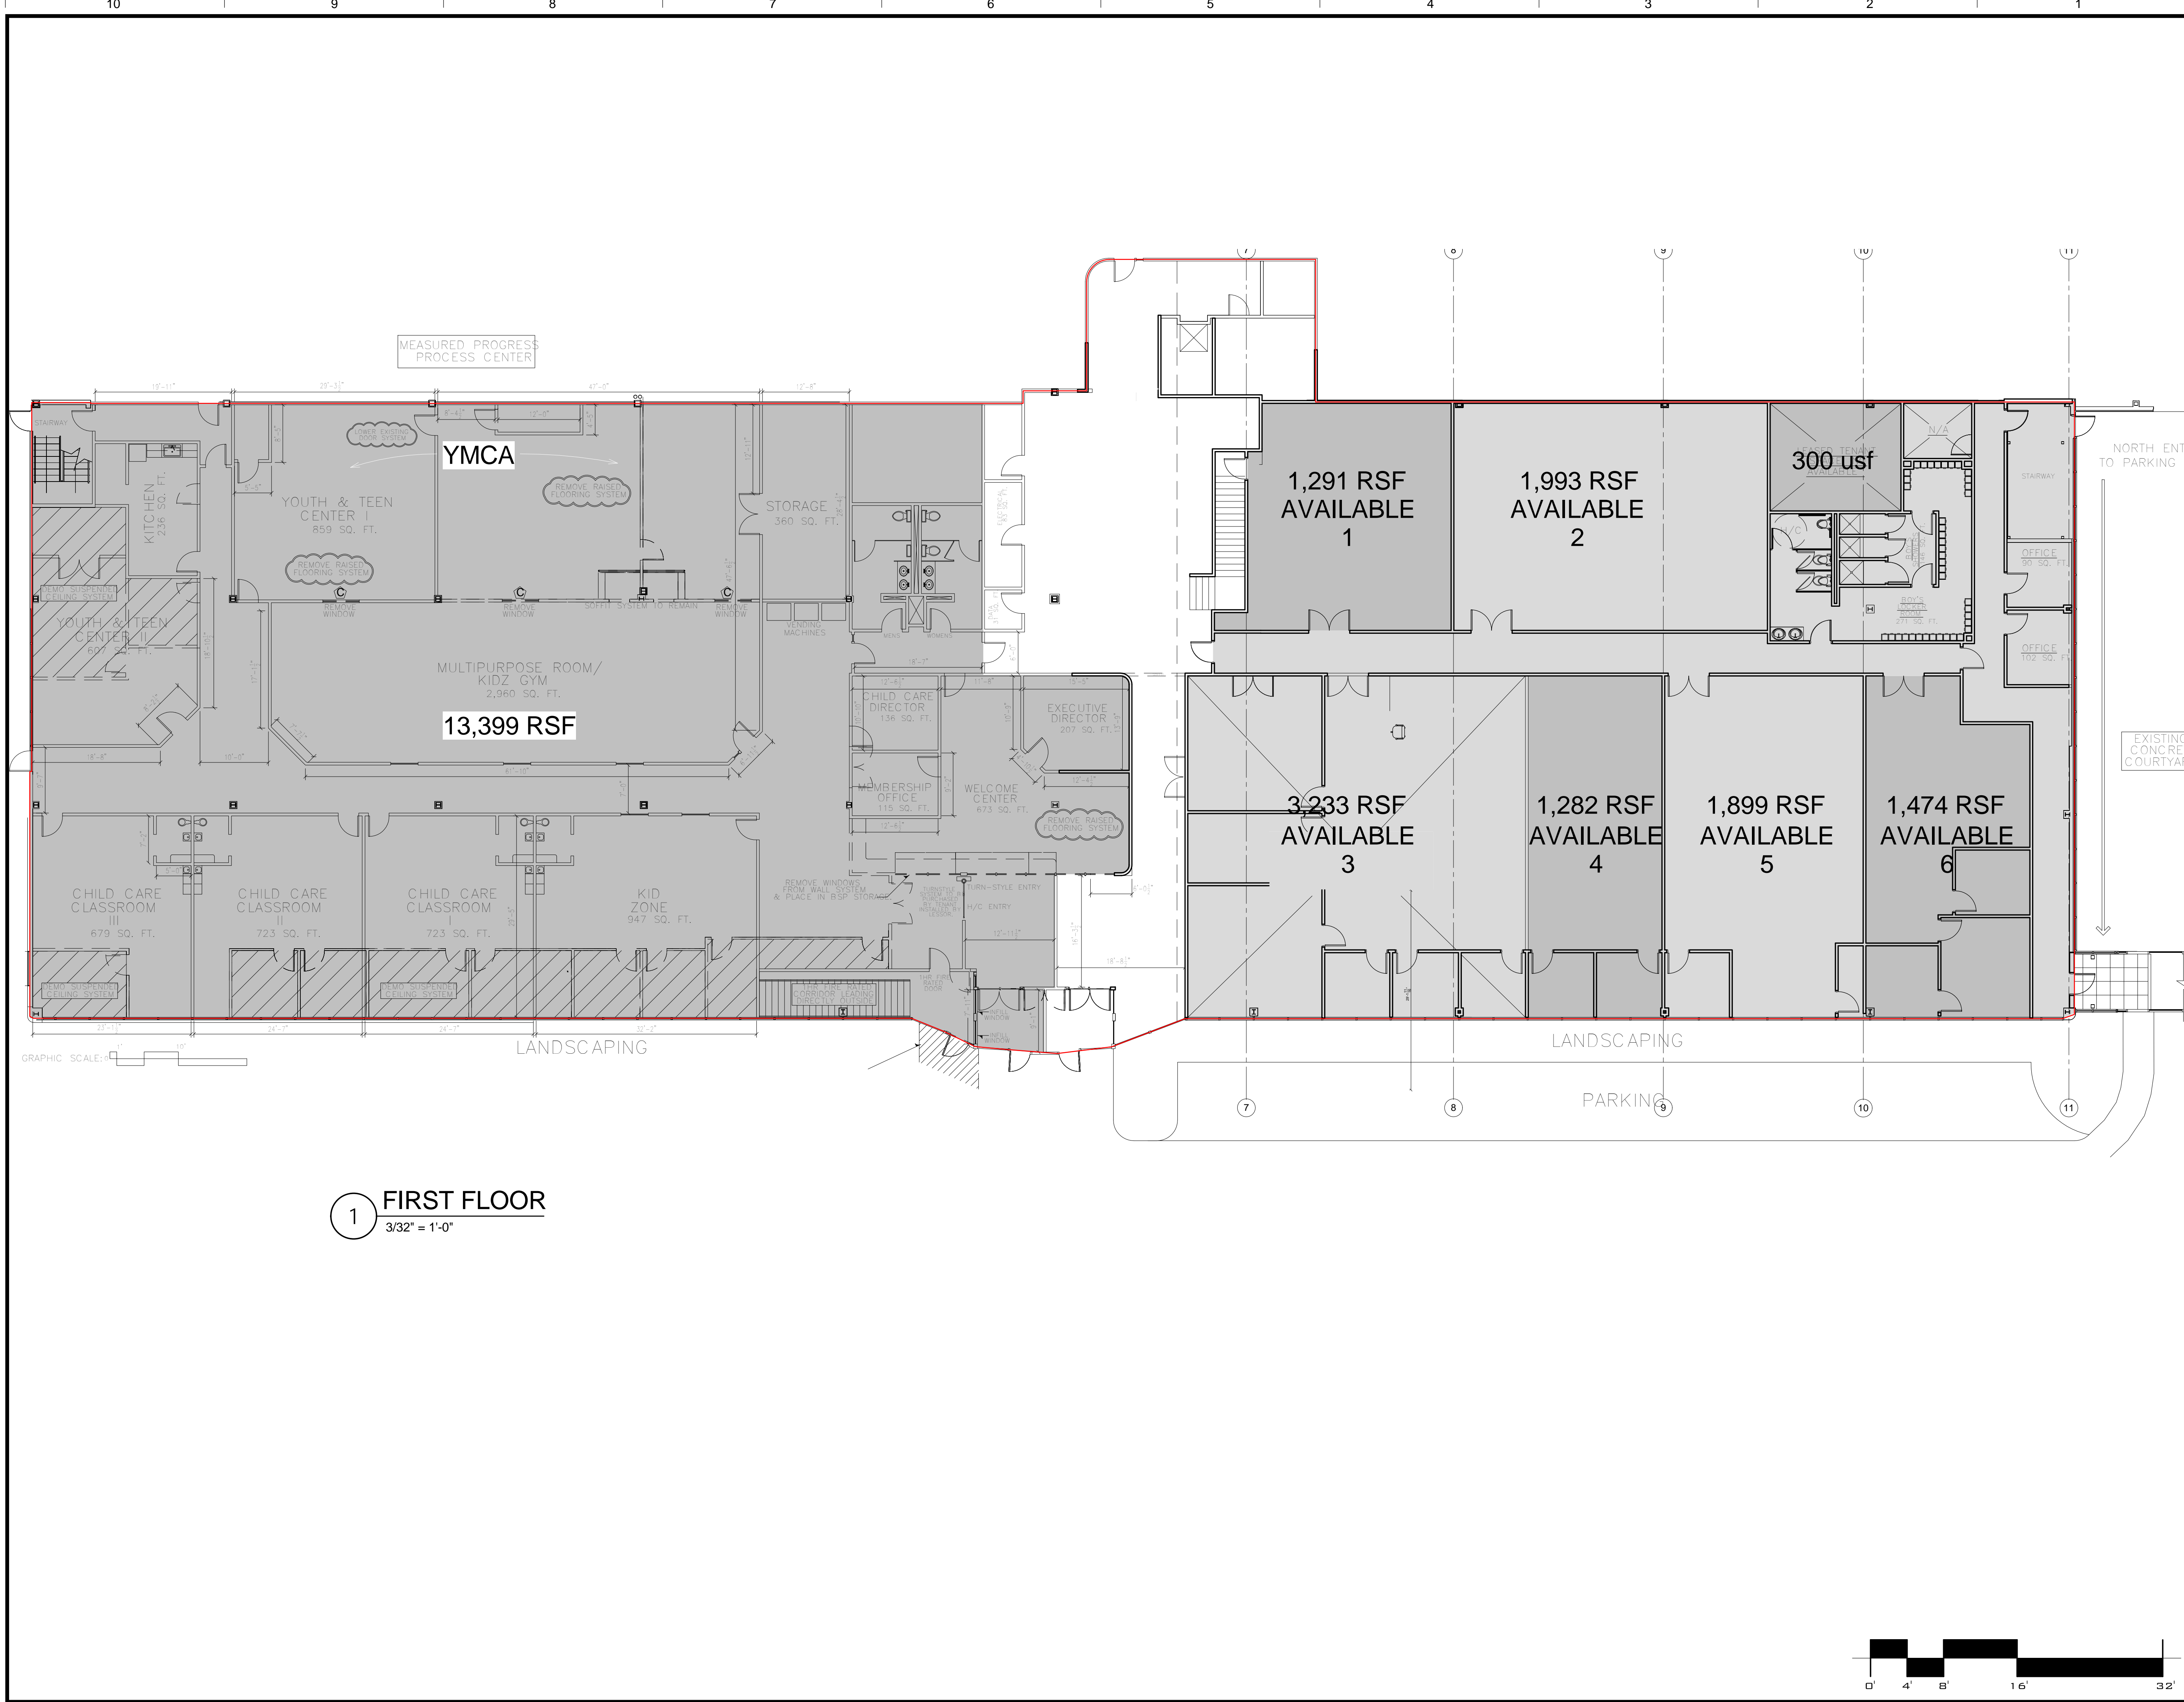

11/13/2015 11:19:05 AM