




**UNIT 10-101** (1,546 S.F.)

SCALE: 1/8" = 1' - 0"  
(SIMILAR UNITS: 10-201)

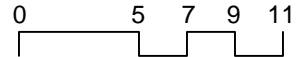


ACTUAL SQUARE FOOTAGE MAY VARY.

<p><b>10-101</b></p>	<p><b>AMERICAN WIRE</b> 413 CENTRAL AVE PAWTUCKET, RHODE ISLAND</p>	<p><b>BRADY SULLIVAN</b> PROPERTIES 670 NORTH COMMERCIAL STREET SUITE 303 MANCHESTER, NEW HAMPSHIRE 03101 TEL: 603-622-6223</p>
----------------------	---	---

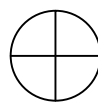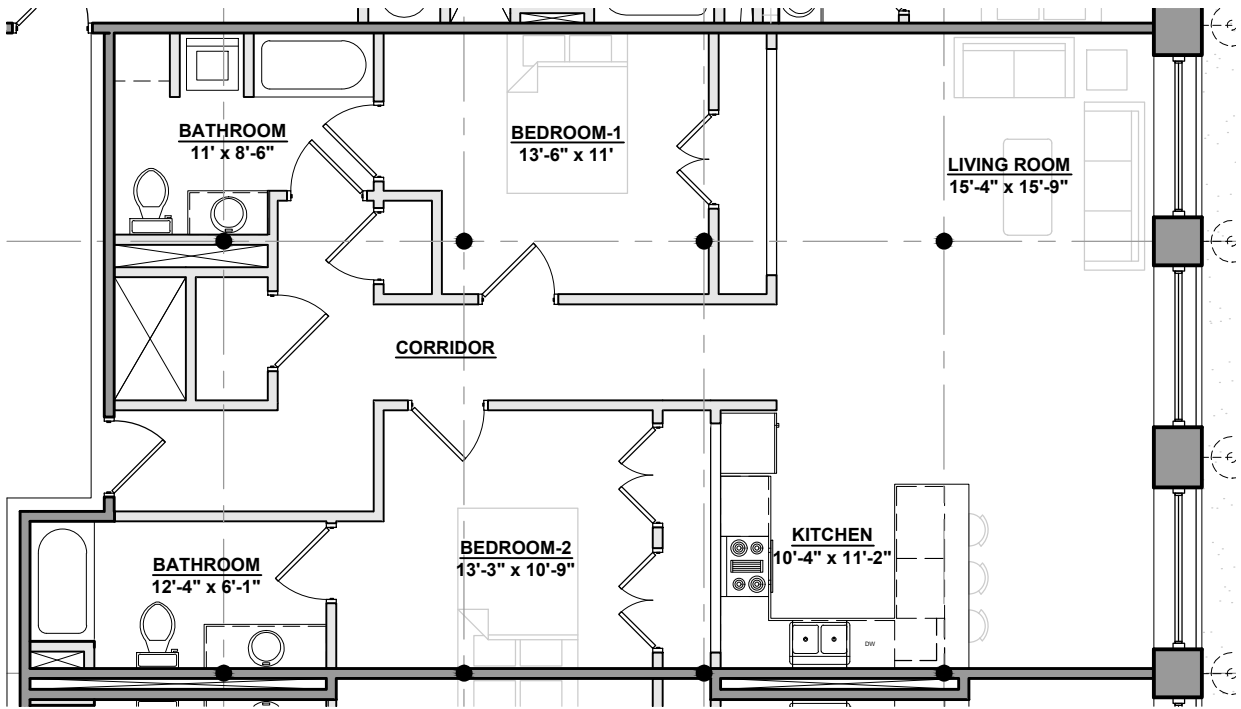



**UNIT 10-102** (1,229 S.F.)

SCALE: 1/8" = 1' - 0"  
 (SIMILAR UNITS: 10-202 & 10-302)

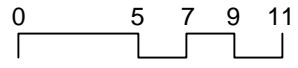


ACTUAL SQUARE FOOTAGE MAY VARY.

<p>10-102</p>	<p><b>AMERICAN WIRE</b>          413 CENTRAL AVE          PAWTUCKET, RHODE ISLAND</p>	<p><b>BRADY SULLIVAN</b>          PROPERTIES          670 NORTH COMMERCIAL STREET SUITE 303          MANCHESTER, NEW HAMPSHIRE 03101          TEL: 603-622-6223</p>
---------------	---	---

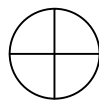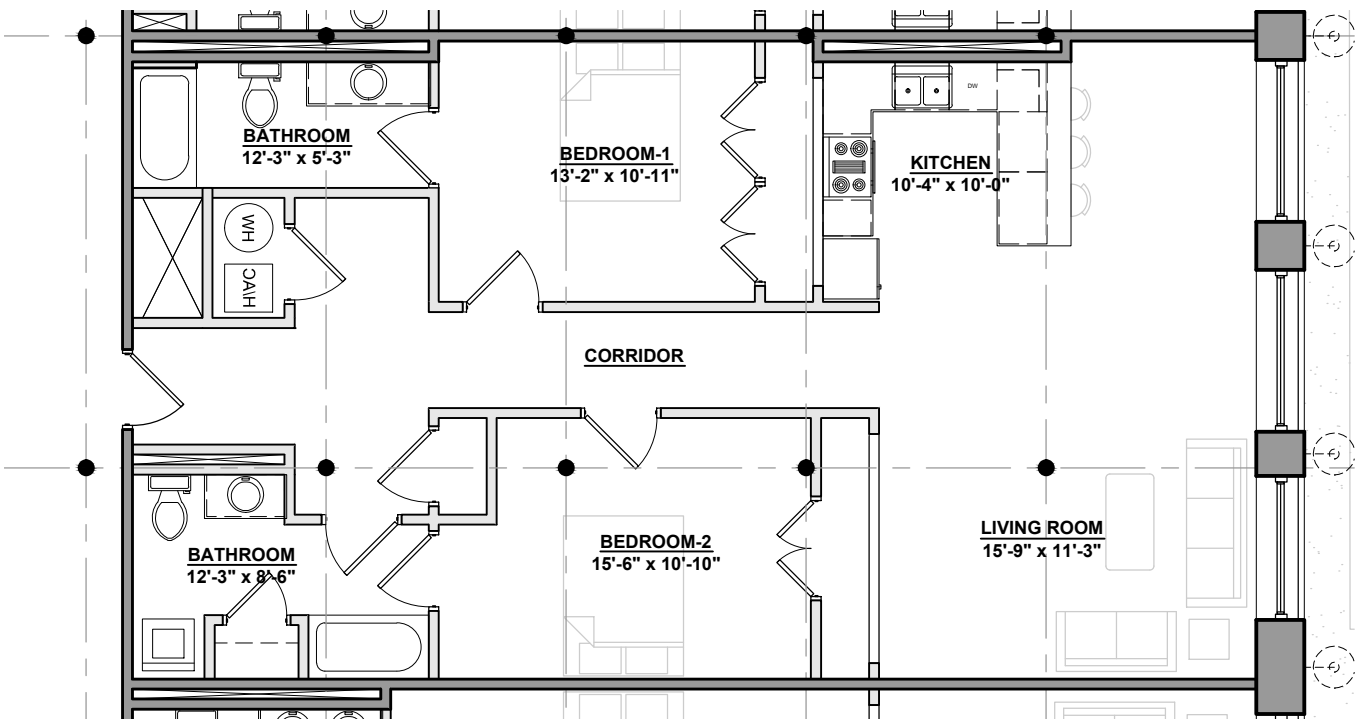



**UNIT 10-103** (1,300 S.F.)

SCALE: 1/8" = 1' - 0"  
 (SIMILAR UNITS: 10-203 & 10-303)

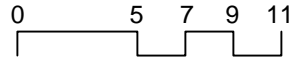


ACTUAL SQUARE FOOTAGE MAY VARY.

<p><b>10-103</b></p>	<p><b>AMERICAN WIRE</b>          413 CENTRAL AVE          PAWTUCKET, RHODE ISLAND</p>	 <p>670 NORTH COMMERCIAL STREET SUITE 303          MANCHESTER, NEW HAMPSHIRE 03101          TEL: 603-622-6223</p>
----------------------	---	--

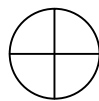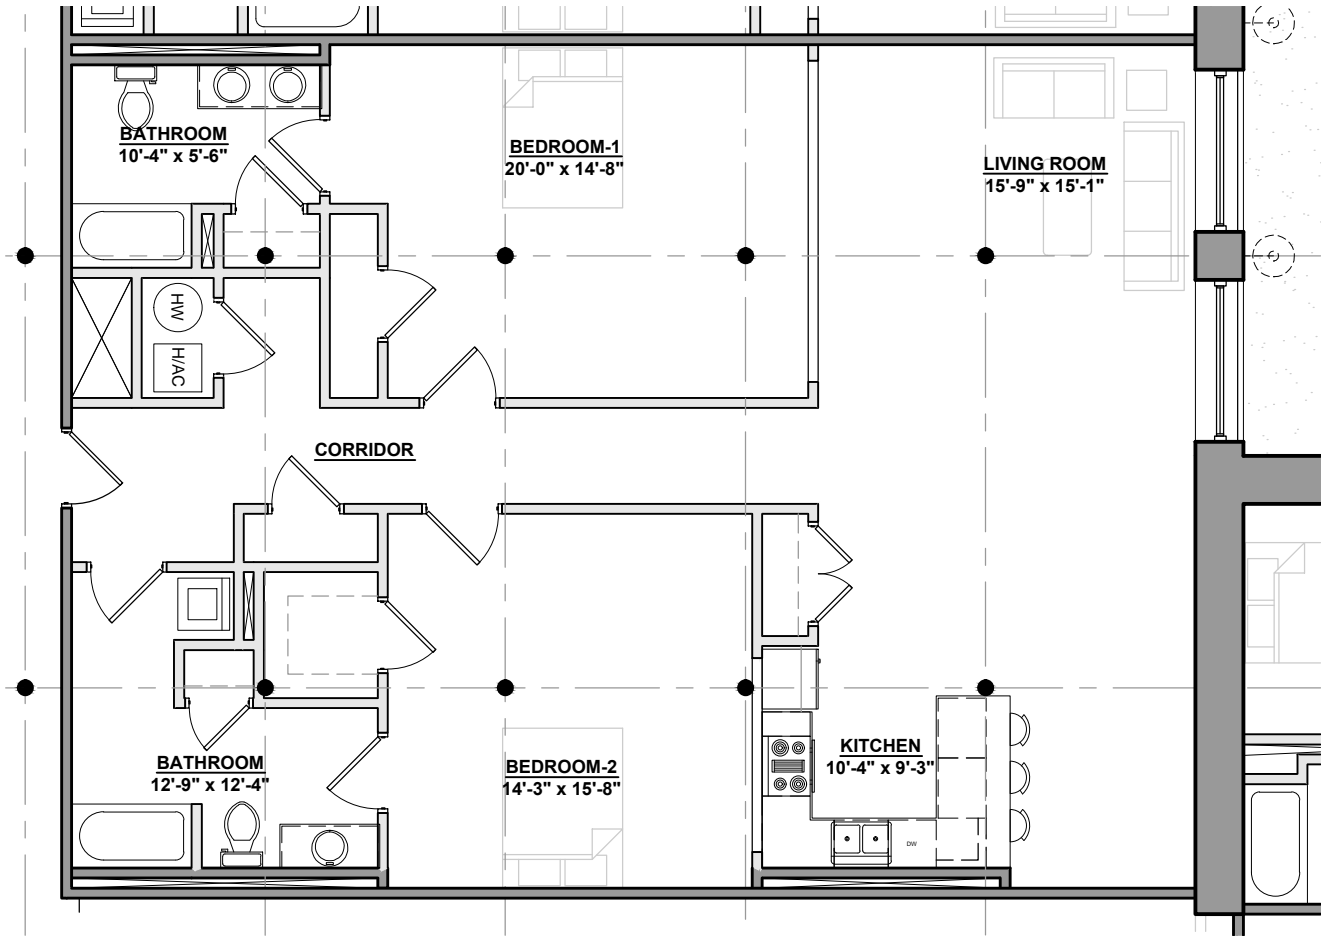



**UNIT 10-104** (1,717 S.F.)

SCALE: 1/8" = 1' - 0"  
 (SIMILAR UNITS: 10-204 & 10-304)

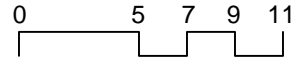


ACTUAL SQUARE FOOTAGE MAY VARY.

<p><b>10-104</b></p>	<p><b>AMERICAN WIRE</b>          413 CENTRAL AVE          PAWTUCKET, RHODE ISLAND</p>	<p><b>BRADY SULLIVAN</b>          PROPERTIES          670 NORTH COMMERCIAL STREET SUITE 303          MANCHESTER, NEW HAMPSHIRE 03101          TEL: 603-622-6223</p>
----------------------	---	---

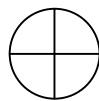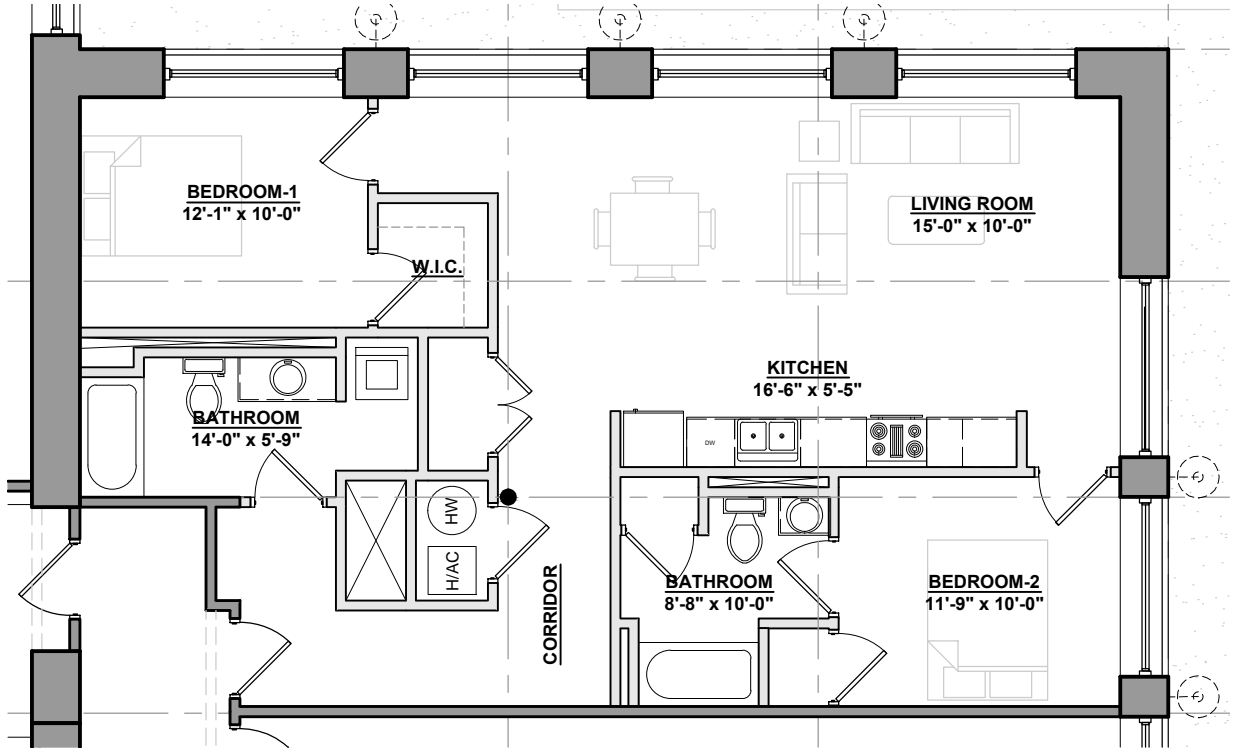


**UNIT 10-105** (1,157 S.F.)

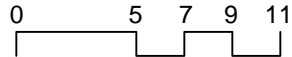


SCALE: 1/8" = 1' - 0"  
(SIMILAR UNITS: 10-107)

ACTUAL SQUARE FOOTAGE MAY VARY.



<p>10-105</p>	<p><b>AMERICAN WIRE</b> 413 CENTRAL AVE PAWTUCKET, RHODE ISLAND</p>	<p><b>BRADY SULLIVAN</b> PROPERTIES 670 NORTH COMMERCIAL STREET SUITE 303 MANCHESTER, NEW HAMPSHIRE 03101 TEL: 603-622-6223</p>
---------------	---	---

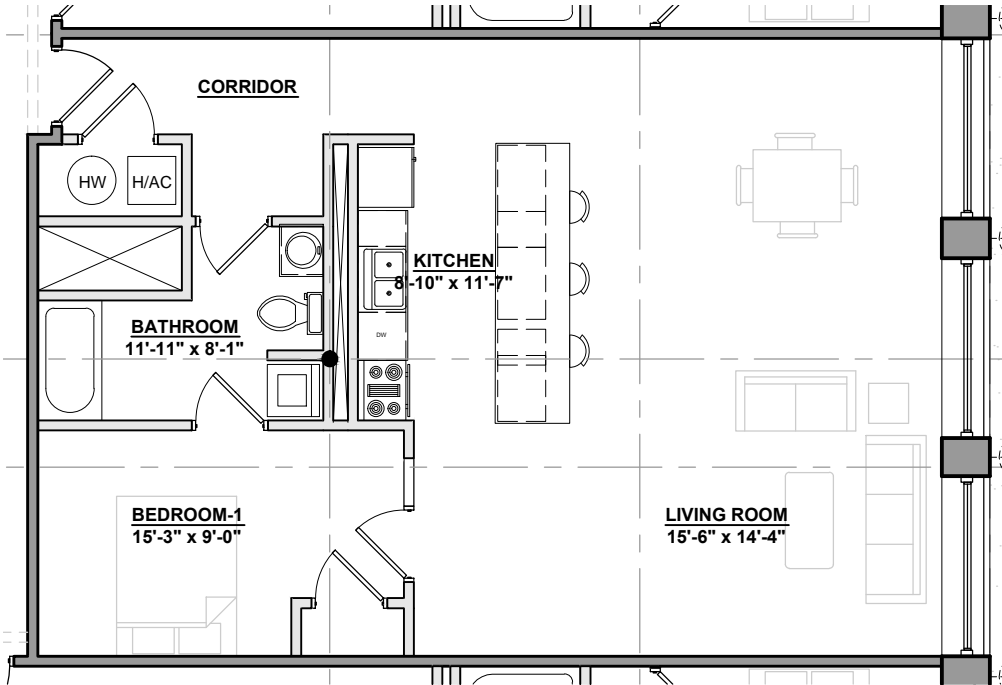

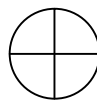

**UNIT 10-106** (1,157 S.F.) 0 5 7 9 11  
 SCALE: 1/8" = 1' - 0"

ACTUAL SQUARE FOOTAGE MAY VARY.

<p>10-106</p>	<p><b>AMERICAN WIRE</b>          413 CENTRAL AVE          PAWTUCKET, RHODE ISLAND</p>	<p><b>BRADY SULLIVAN</b>          PROPERTIES          670 NORTH COMMERCIAL STREET SUITE 303          MANCHESTER, NEW HAMPSHIRE 03101          TEL: 603-622-6223</p>
---------------	---	---

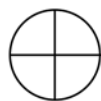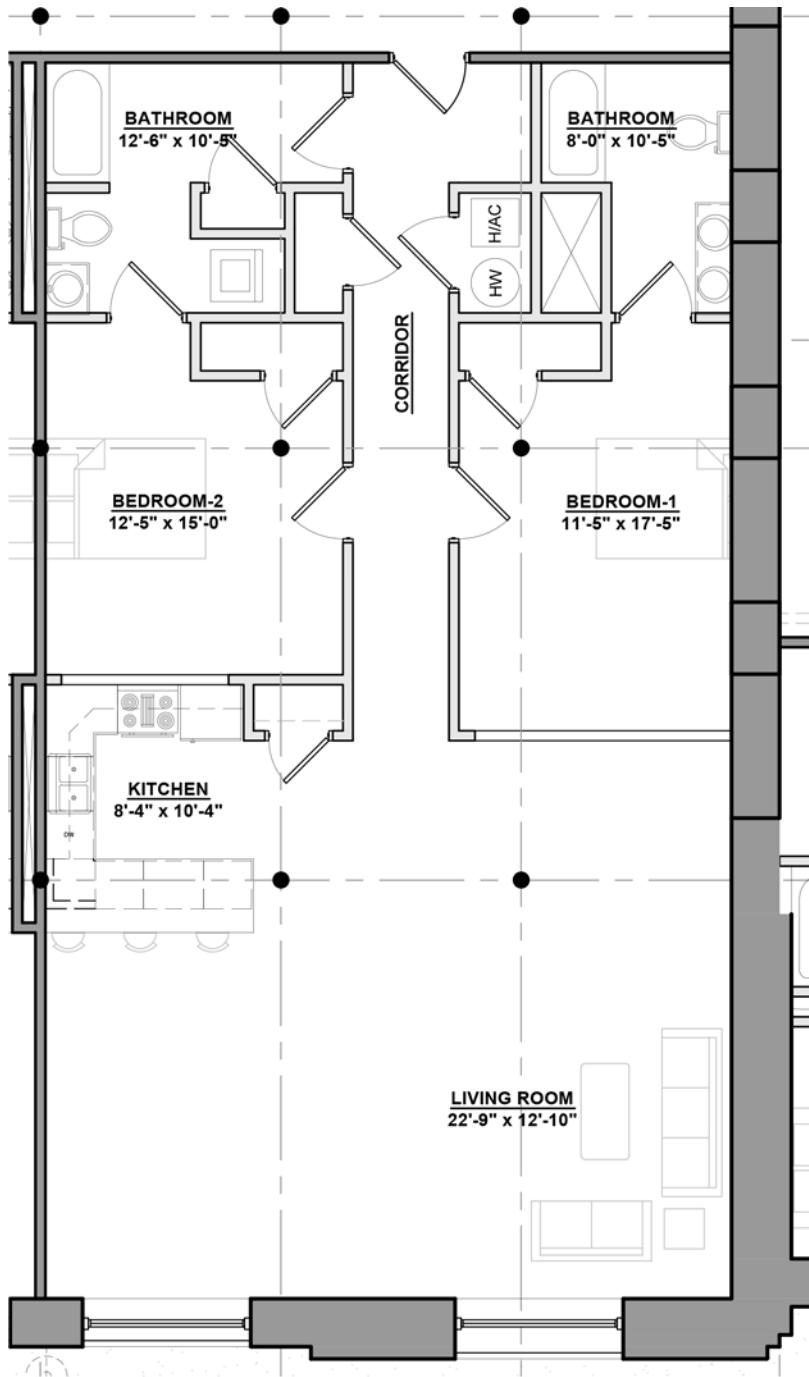


**UNIT 10-108** (1,571 S.F.)

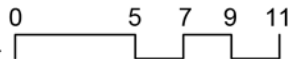

SCALE: 1/8" = 1' - 0"  
 (SIMILAR UNITS 10-109, 10-116, 10-206, 10-213,  
 10-306, 10-313)  
 ACTUAL SQUARE FOOTAGE MAY VARY.

<p><b>10-108</b></p>	<p><b>AMERICAN WIRE</b>          413 CENTRAL AVE          PAWTUCKET, RHODE ISLAND</p>	<p><b>BRADY SULLIVAN</b>          PROPERTIES</p> <p>670 NORTH COMMERCIAL STREET SUITE 303          MANCHESTER, NEW HAMPSHIRE 03101          TEL: 603-622-6223</p>
----------------------	---	---

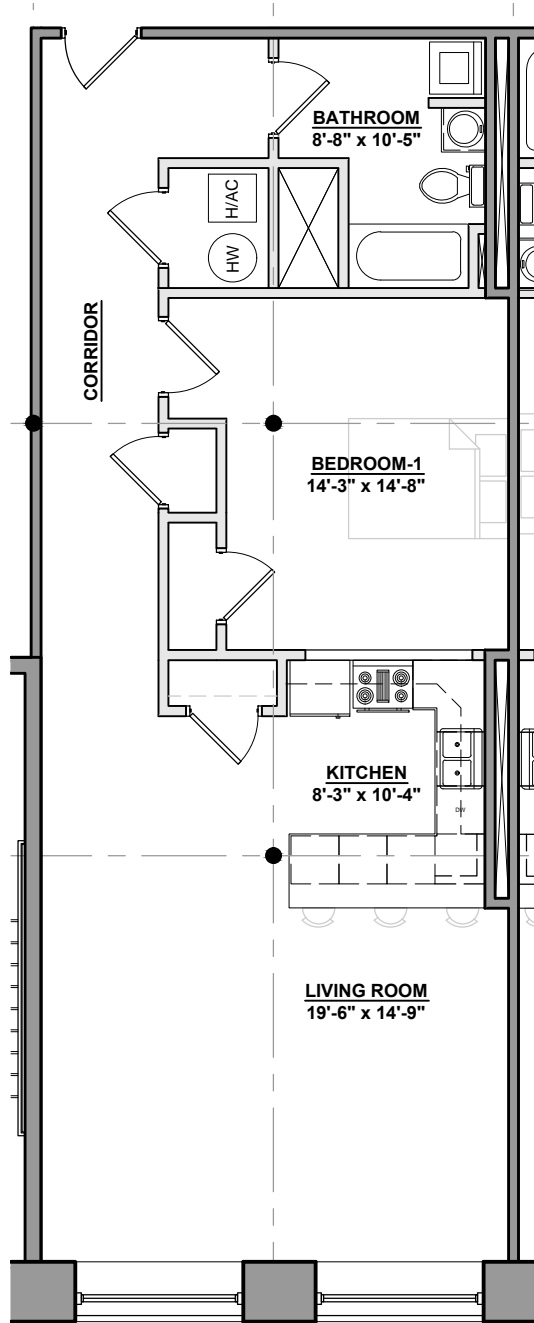

**UNIT 10-111** (1,056 S.F.)





SCALE: 1/8" = 1' - 0"

(SIMILAR UNITS: 10-117, 10-208, 10-214, 10-308, 10-314)


ACTUAL SQUARE FOOTAGE MAY VARY.

<p>10-111</p>	<p><b>AMERICAN WIRE</b> 413 CENTRAL AVE PAWTUCKET, RHODE ISLAND</p>	<p><b>BRADY SULLIVAN</b> PROPERTIES 670 NORTH COMMERCIAL STREET SUITE 303 MANCHESTER, NEW HAMPSHIRE 03101 TEL: 603-622-6223</p>
---------------	---	---



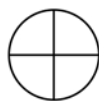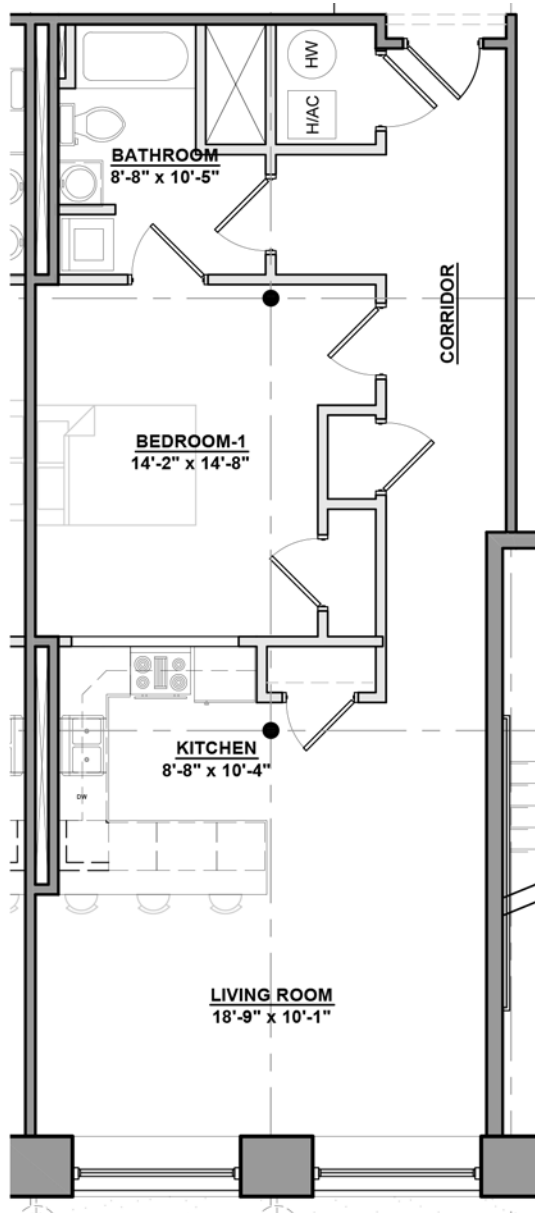

**UNIT 10-112** (942 S.F.)


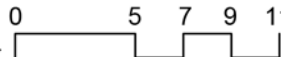


SCALE: 1/8" = 1' - 0"


(SIMILAR UNITS 10-110, 10-207, 10-307)

ACTUAL SQUARE FOOTAGE MAY VARY.

<p>10-112</p>	<p><b>AMERICAN WIRE</b>          413 CENTRAL AVE          PAWTUCKET, RHODE ISLAND</p>	<p><b>BRADY SULLIVAN</b>          PROPERTIES</p> <p>670 NORTH COMMERCIAL STREET SUITE 303          MANCHESTER, NEW HAMPSHIRE 03101          TEL: 603-622-6223</p>
---------------	---	---

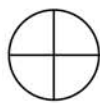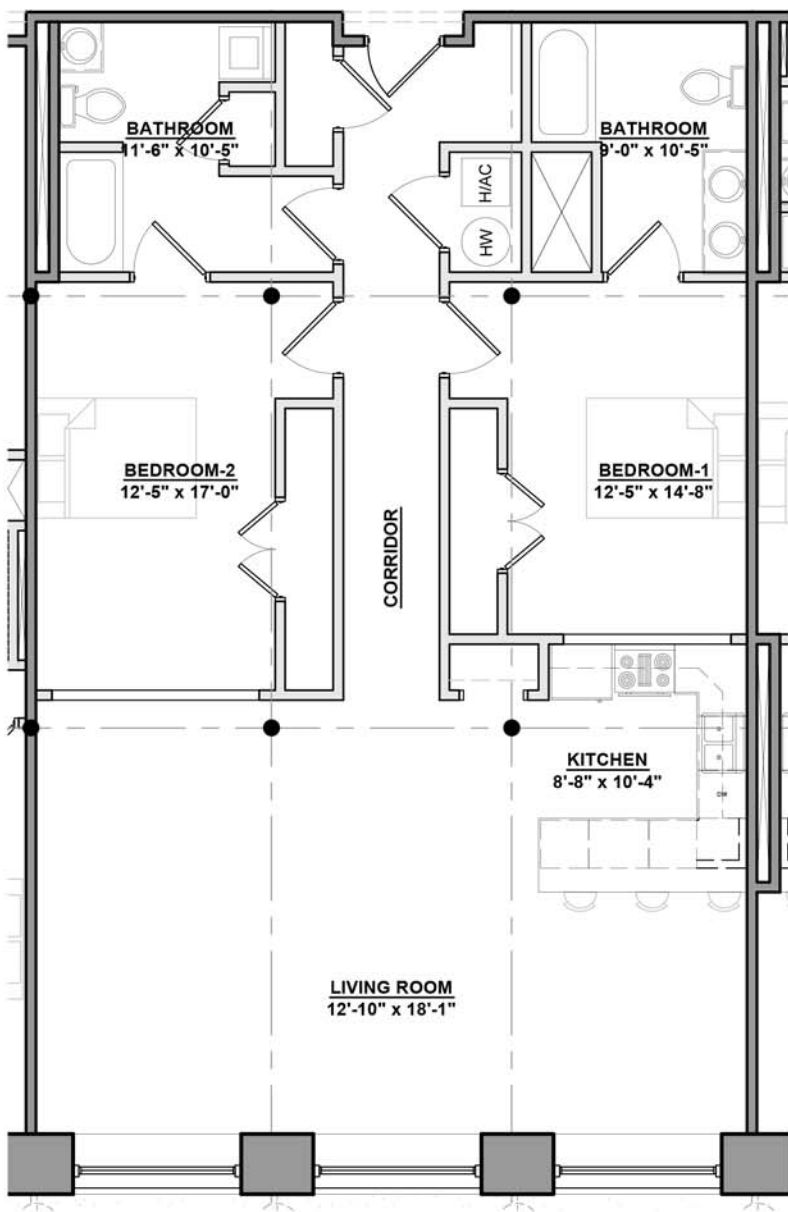

**UNIT 10-113** (1,441 S.F.)

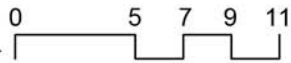

SCALE: 1/8" = 1' - 0"

(SIMILAR UNITS 10-112, 10-209, 10-210, 10-309,  
10-310)

ACTUAL SQUARE FOOTAGE MAY VARY.


**10-113**


**AMERICAN WIRE**

413 CENTRAL AVE  
PAWTUCKET, RHODE ISLAND

**BRADY SULLIVAN**  
PROPERTIES


670 NORTH COMMERCIAL STREET SUITE 303  
MANCHESTER, NEW HAMPSHIRE 03101  
TEL: 603-622-6223

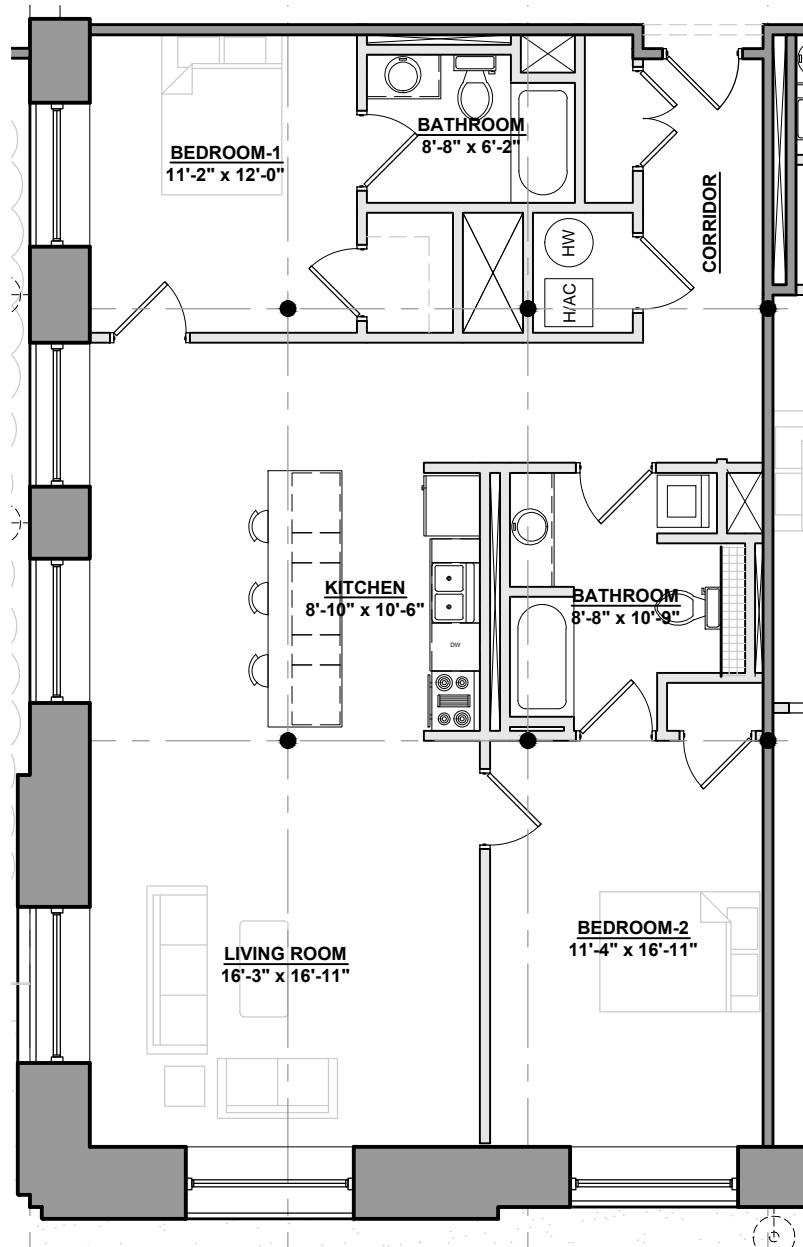


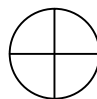
**UNIT 10-114** (1,424 S.F.) 0 5 7 9 11  
 SCALE: 1/8" = 1' - 0"

ACTUAL SQUARE FOOTAGE MAY VARY.


<p>10-114</p>	<p><b>AMERICAN WIRE</b> 413 CENTRAL AVE PAWTUCKET, RHODE ISLAND</p>	<p><b>BRADY SULLIVAN</b> PROPERTIES 670 NORTH COMMERCIAL STREET SUITE 303 MANCHESTER, NEW HAMPSHIRE 03101 TEL: 603-622-6223</p>
---------------	---	---

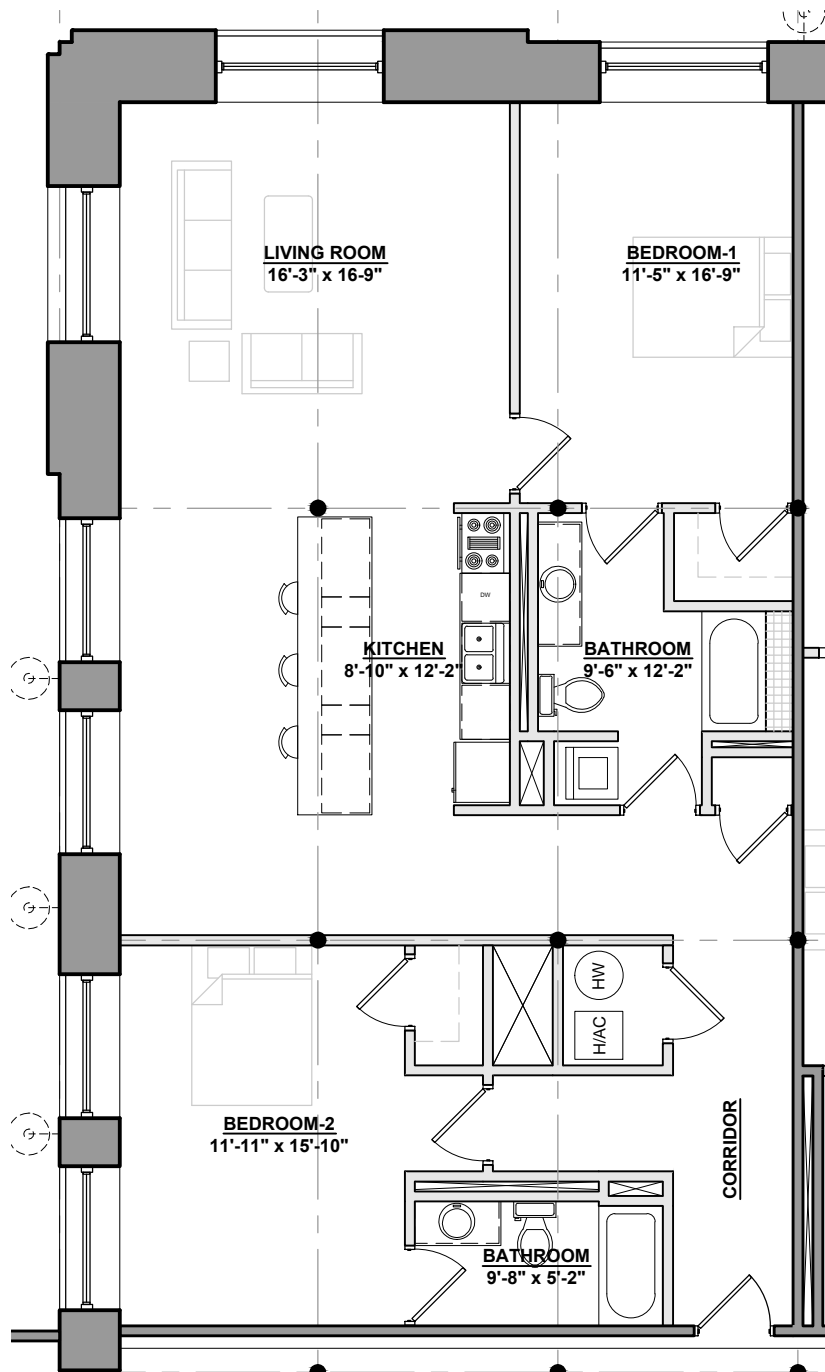

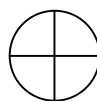

**UNIT 10-115** (1,564 S.F.) 0 5 7 9 11  
 SCALE: 1/8" = 1' - 0"

ACTUAL SQUARE FOOTAGE MAY VARY.

<p>10-115</p>	<p><b>AMERICAN WIRE</b>          413 CENTRAL AVE          PAWTUCKET, RHODE ISLAND</p>	<p><b>BRADY SULLIVAN</b>          PROPERTIES          670 NORTH COMMERCIAL STREET SUITE 303          MANCHESTER, NEW HAMPSHIRE 03101          TEL: 603-622-6223</p>
---------------	---	---

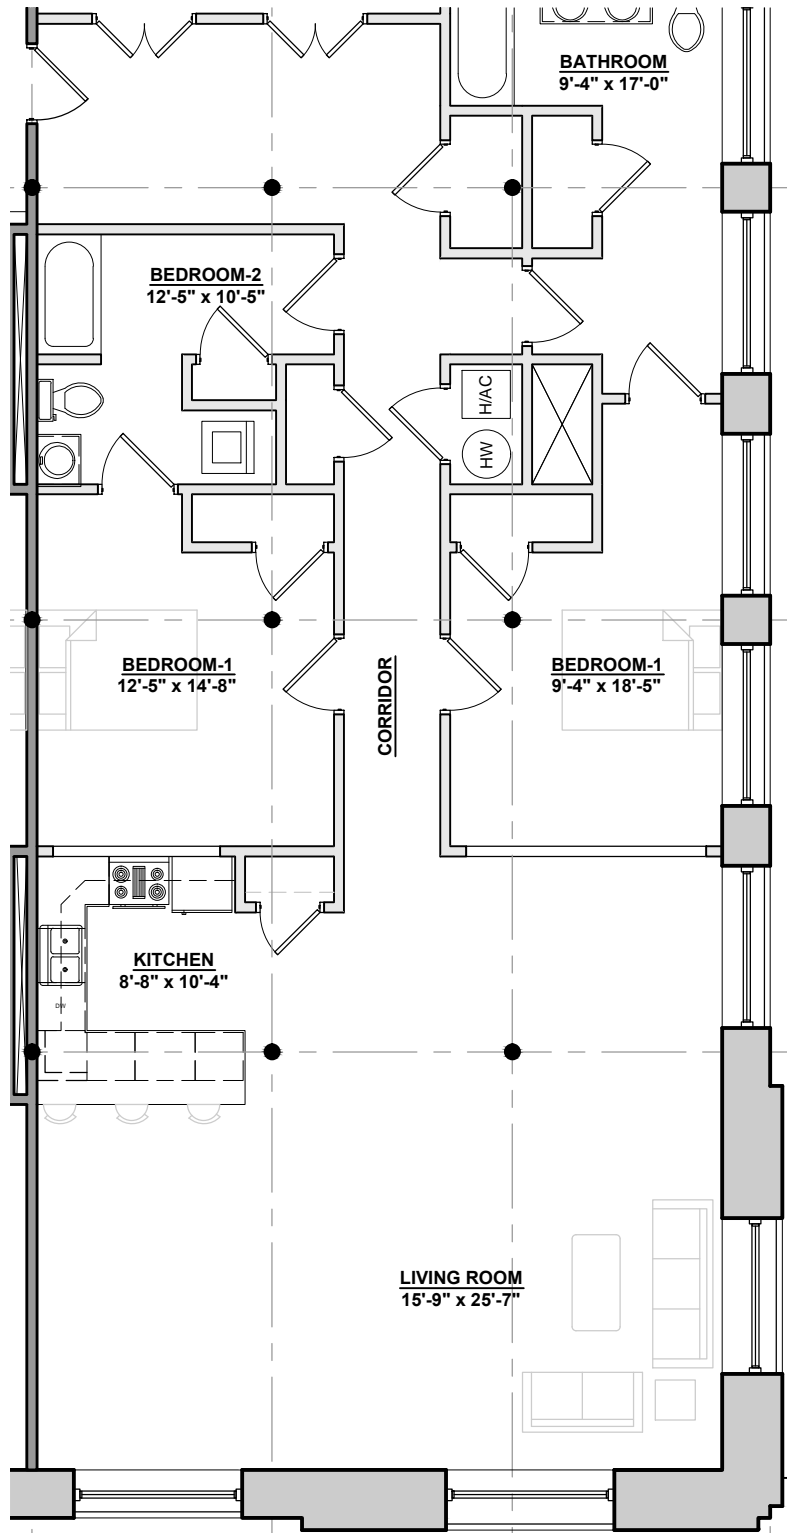

**UNIT 10-205** (1,898 S.F.)

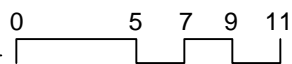


SCALE: 1/8" = 1' - 0"


(SIMILAR UNITS: 10-305)

ACTUAL SQUARE FOOTAGE MAY VARY.

<p>10-205</p>	<p><b>AMERICAN WIRE</b>          413 CENTRAL AVE          PAWTUCKET, RHODE ISLAND</p>	<p><b>BRADY SULLIVAN</b>          PROPERTIES          670 NORTH COMMERCIAL STREET SUITE 303          MANCHESTER, NEW HAMPSHIRE 03101          TEL: 603-622-6223</p>
---------------	---	---

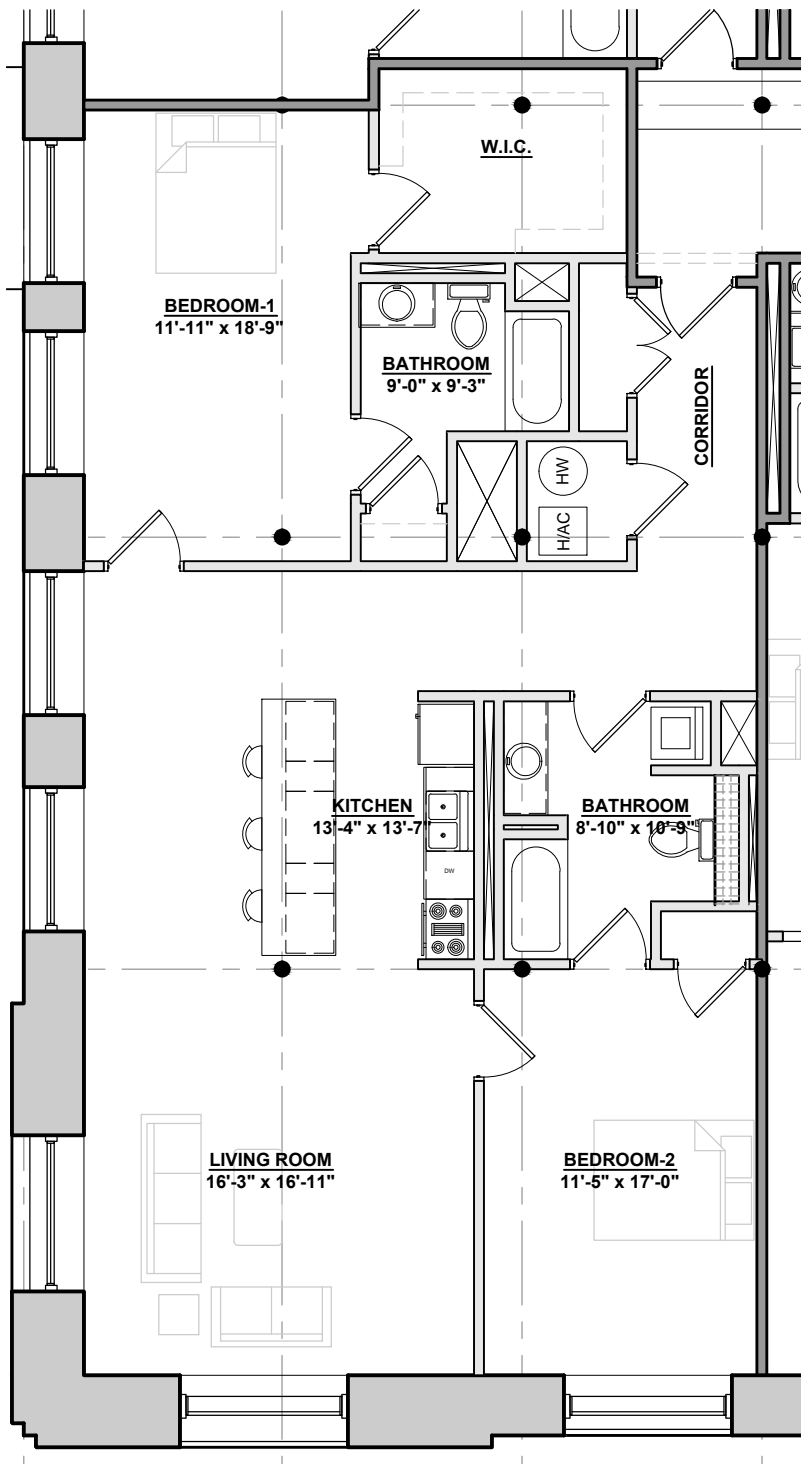

**UNIT 10-211** (1,558 S.F.)

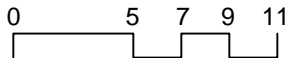


SCALE: 1/8" = 1' - 0"

(SIMILAR UNITS: 10-311)

ACTUAL SQUARE FOOTAGE MAY VARY.

<p><b>10-211</b></p>	<p><b>AMERICAN WIRE</b>          413 CENTRAL AVE          PAWTUCKET, RHODE ISLAND</p>	<p><b>BRADY SULLIVAN</b>          PROPERTIES          670 NORTH COMMERCIAL STREET SUITE 303          MANCHESTER, NEW HAMPSHIRE 03101          TEL: 603-622-6223</p>
----------------------	---	---

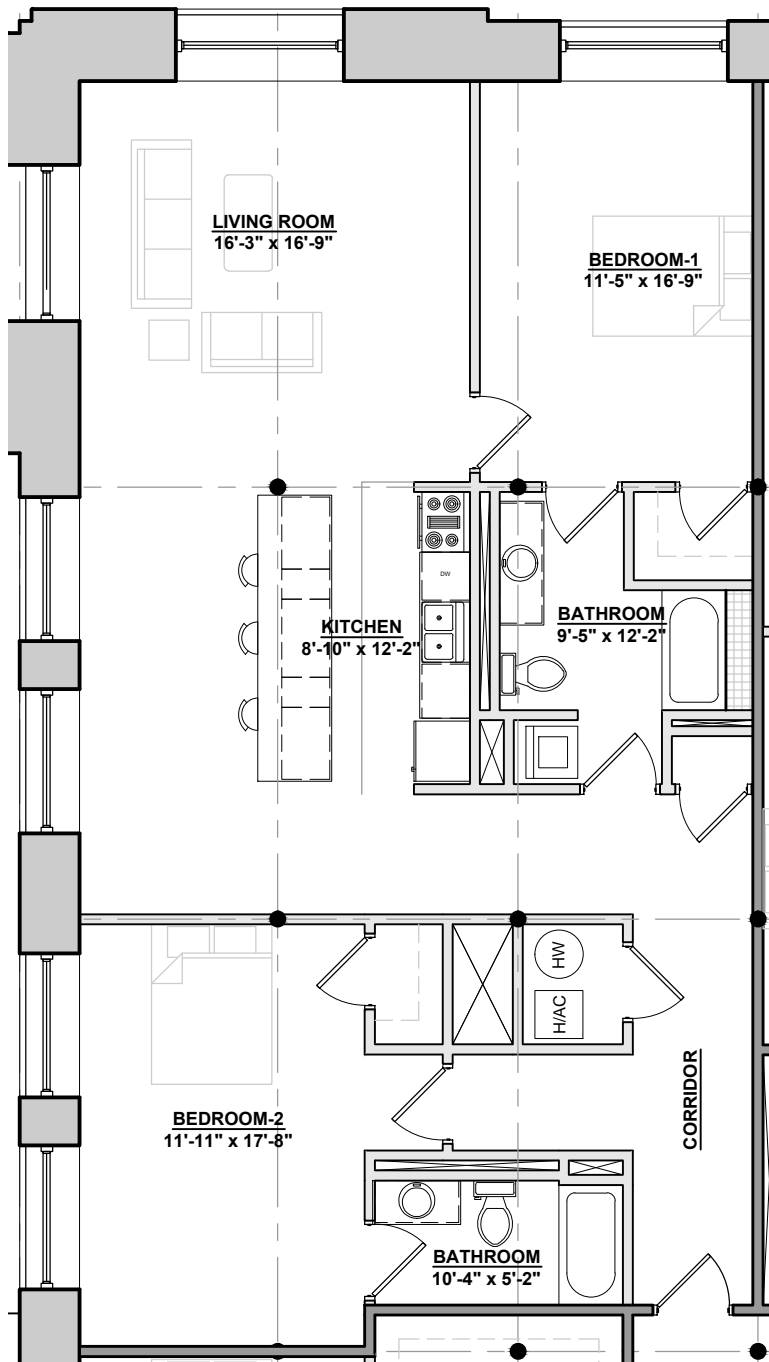

**UNIT 10-212** (1,617 S.F.)






SCALE: 1/8" = 1' - 0"

(SIMILAR UNITS: 10-312)

ACTUAL SQUARE FOOTAGE MAY VARY.

<p><b>10-212</b></p>	<p><b>AMERICAN WIRE</b>          413 CENTRAL AVE          PAWTUCKET, RHODE ISLAND</p>	<p><b>BRADY SULLIVAN</b>          PROPERTIES</p> <p>670 NORTH COMMERCIAL STREET SUITE 303          MANCHESTER, NEW HAMPSHIRE 03101          TEL: 603-622-6223</p>
----------------------	---	---

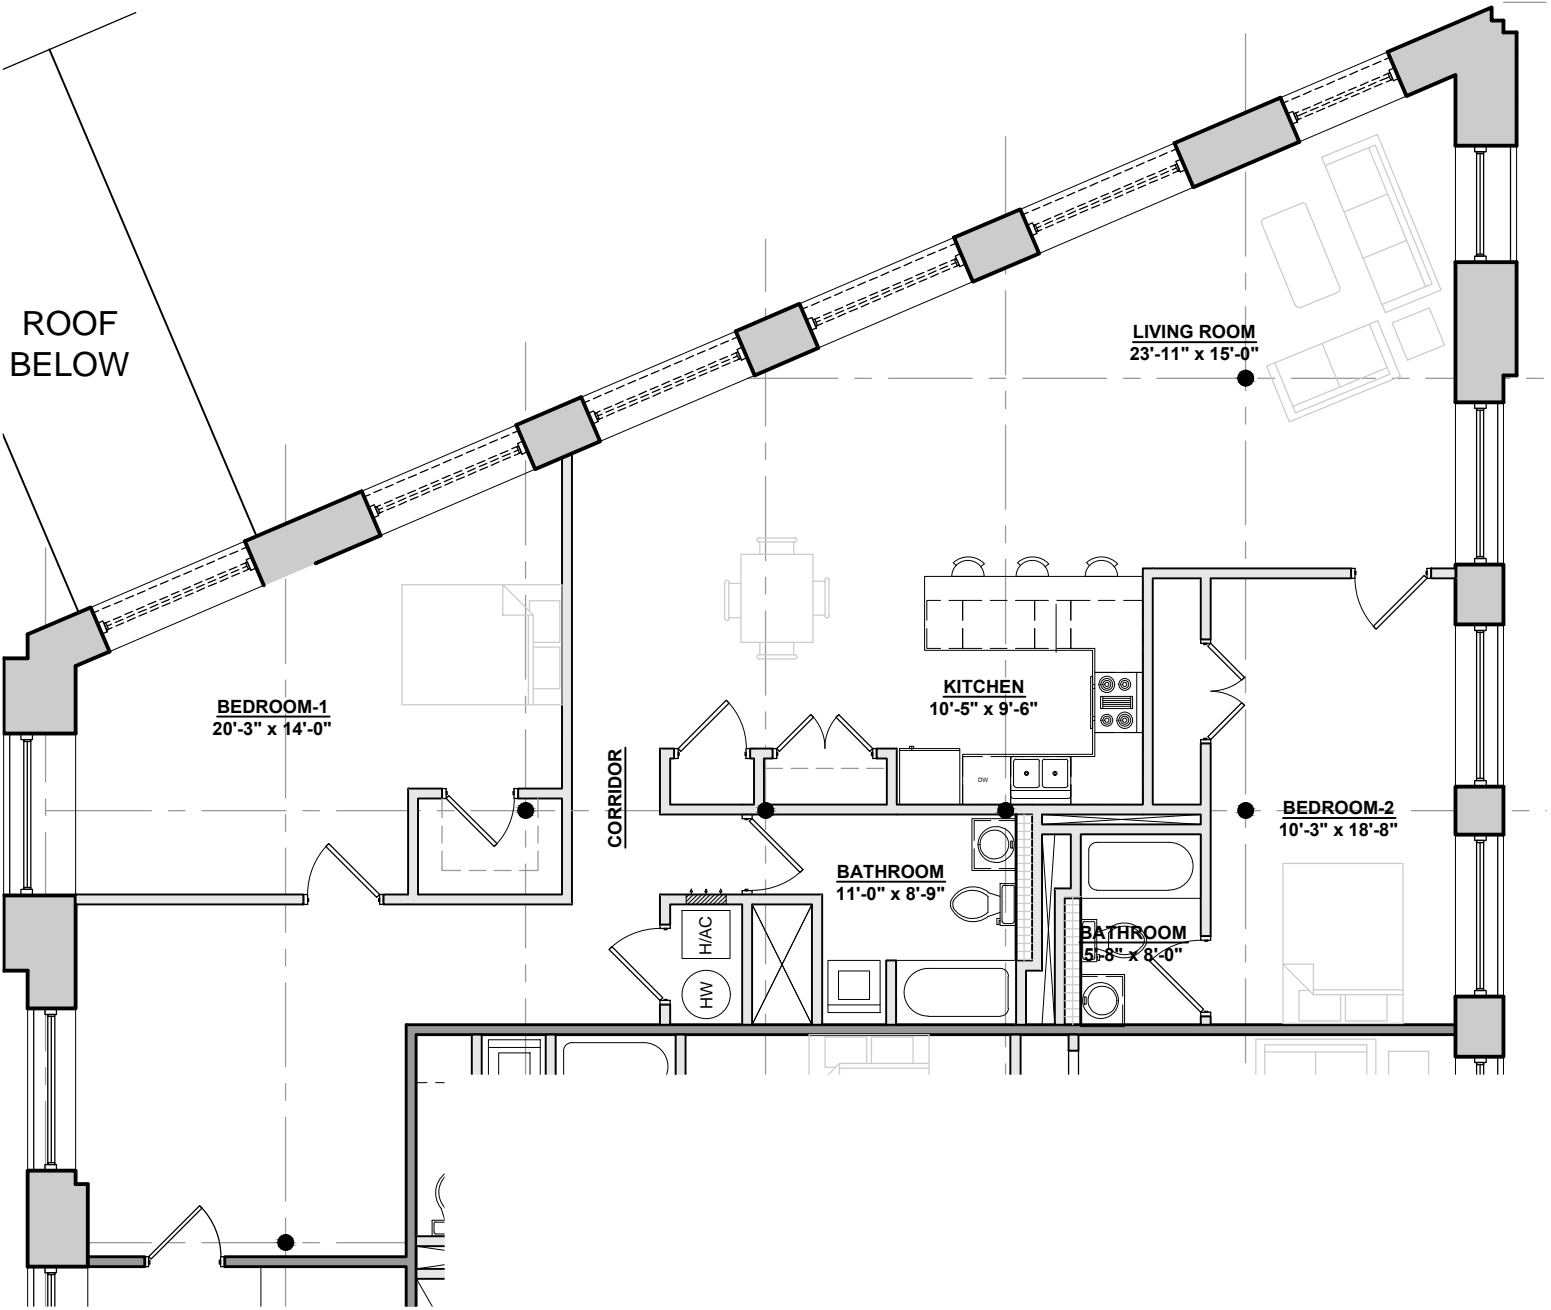


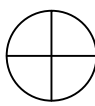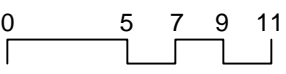

**UNIT 10-301** (1,836 S.F.)   
 SCALE: 1/8" = 1' - 0"

ACTUAL SQUARE FOOTAGE MAY VARY.

<p>10-301</p>	<p><b>AMERICAN WIRE</b>          413 CENTRAL AVE          PAWTUCKET, RHODE ISLAND</p>	<p><b>BRADY SULLIVAN</b>          PROPERTIES          670 NORTH COMMERCIAL STREET SUITE 303          MANCHESTER, NEW HAMPSHIRE 03101          TEL: 603-622-6223</p>
---------------	---	---




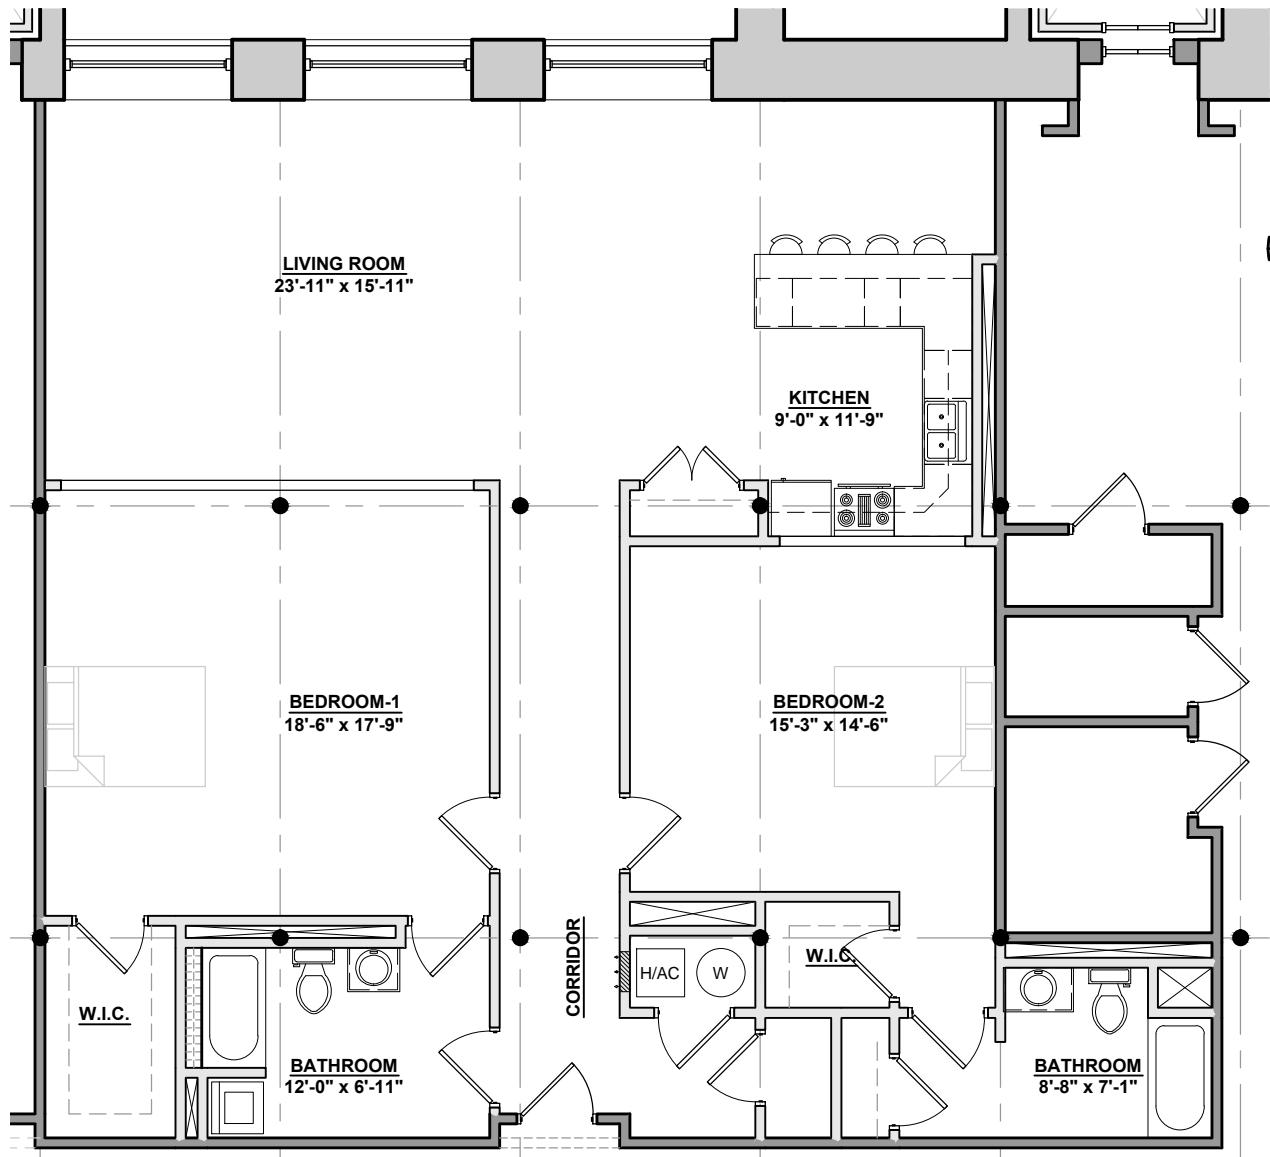

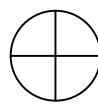

**UNIT 10-315** (2,064 S.F.) 0 5 7 9 11  
 SCALE: 1/8" = 1' - 0"

ACTUAL SQUARE FOOTAGE MAY VARY.

<p><b>10-315</b></p>	<p><b>AMERICAN WIRE</b>          413 CENTRAL AVE          PAWTUCKET, RHODE ISLAND</p>	<p><b>BRADY SULLIVAN</b>          PROPERTIES          670 NORTH COMMERCIAL STREET SUITE 303          MANCHESTER, NEW HAMPSHIRE 03101          TEL: 603-622-6223</p>
----------------------	---	---

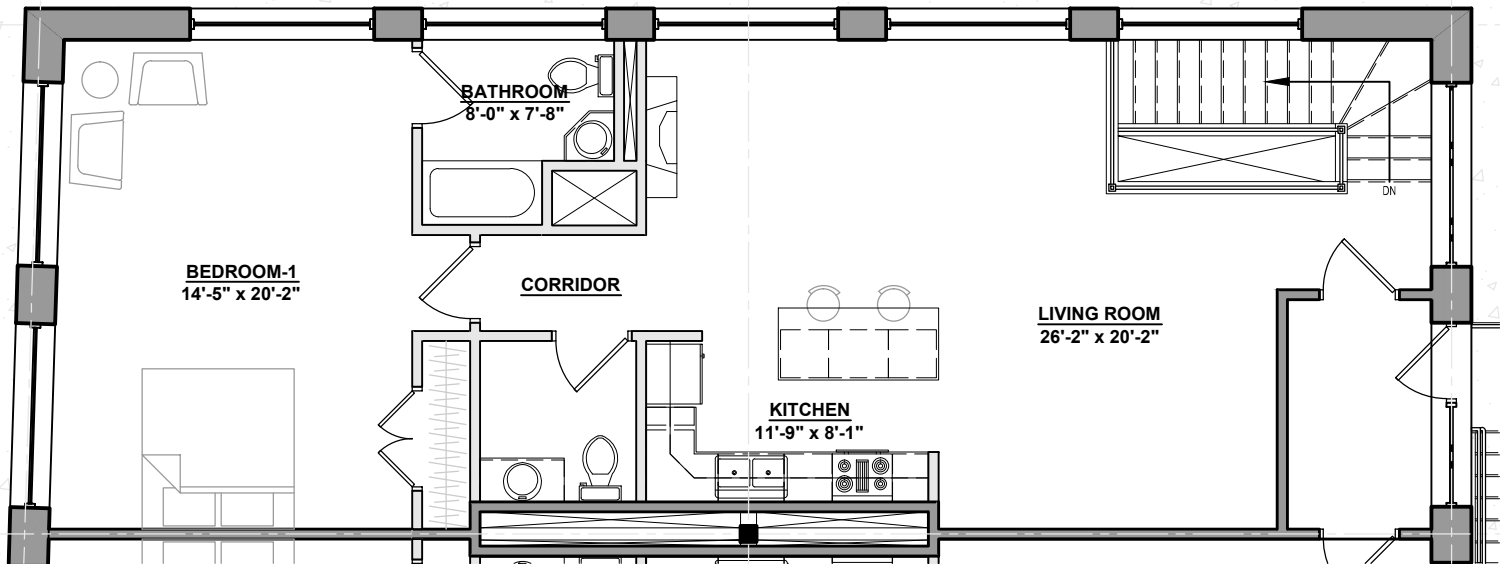


FIRST FLOOR

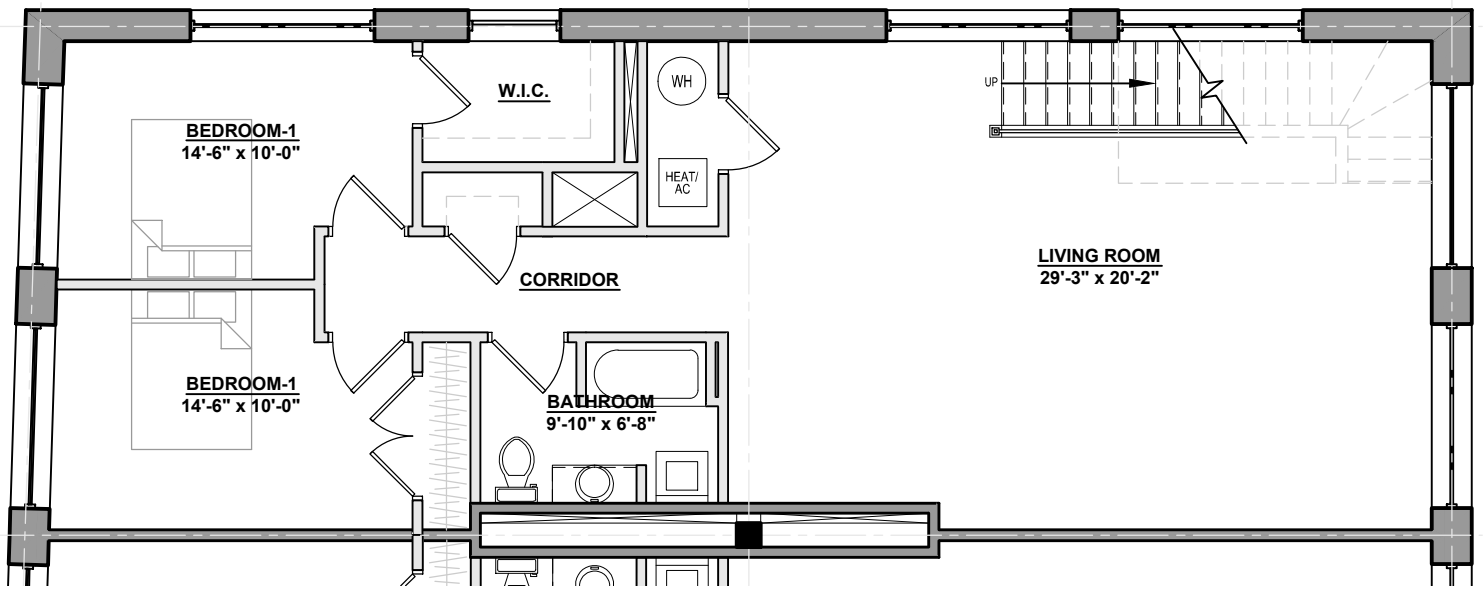

LOWER LEVEL



**UNIT 12-101** (2,300 S.F.)


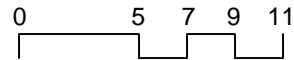


SCALE: 1/8" = 1' - 0"

(SIMILAR UNITS: TYPICAL OF BUILDING 12)


ACTUAL SQUARE FOOTAGE MAY VARY.

<p><b>12-101</b></p>	<p><b>AMERICAN WIRE</b> 413 CENTRAL AVE PAWTUCKET, RHODE ISLAND</p>	<p><b>BRADY SULLIVAN</b> PROPERTIES</p> <p>670 NORTH COMMERCIAL STREET SUITE 303 MANCHESTER, NEW HAMPSHIRE 03101 TEL: 603-622-6223</p>
----------------------	---	--

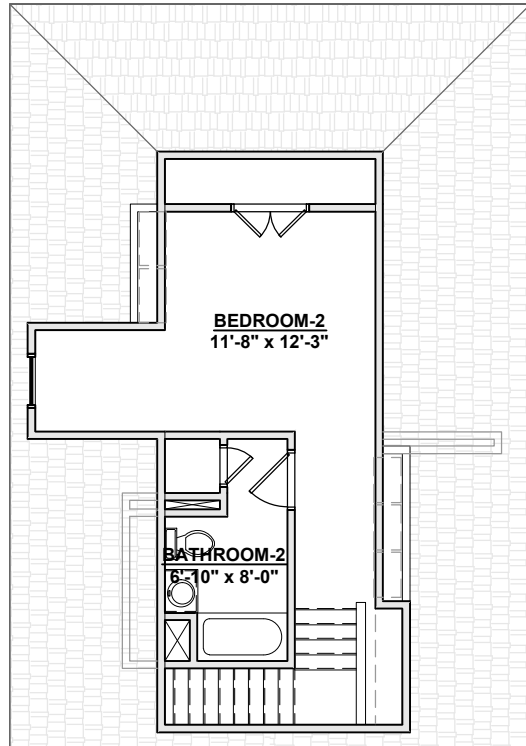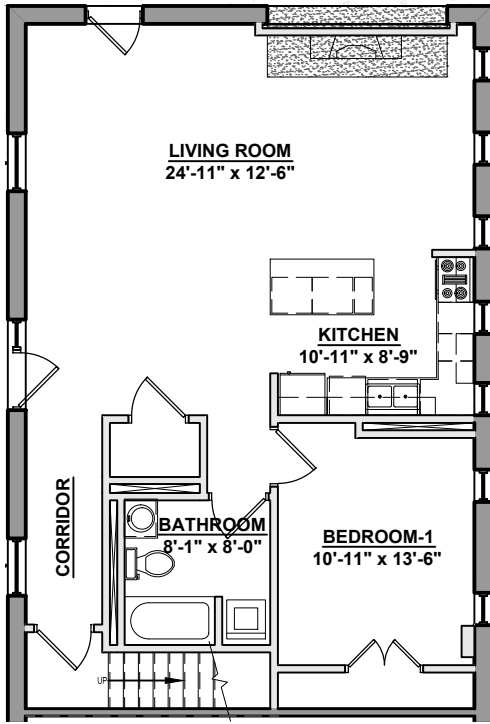


**UNIT 13-101** (1,445 S.F.)

SCALE: 3/32" = 1' - 0"

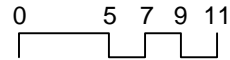


ACTUAL SQUARE FOOTAGE MAY VARY.

<p><b>13-101</b></p>	<p><b>AMERICAN WIRE</b> 413 CENTRAL AVE PAWTUCKET, RHODE ISLAND</p>	<p><b>BRADY SULLIVAN</b> PROPERTIES</p> <p>670 NORTH COMMERCIAL STREET SUITE 303 MANCHESTER, NEW HAMPSHIRE 03101 TEL: 603-622-6223</p>
----------------------	---	--

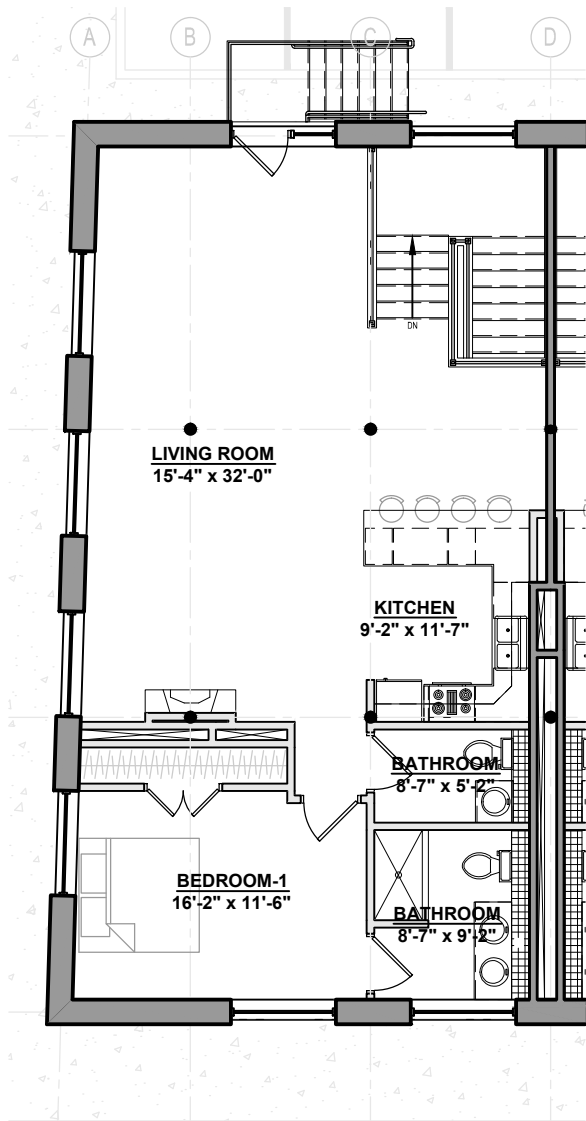

FIRST FLOOR

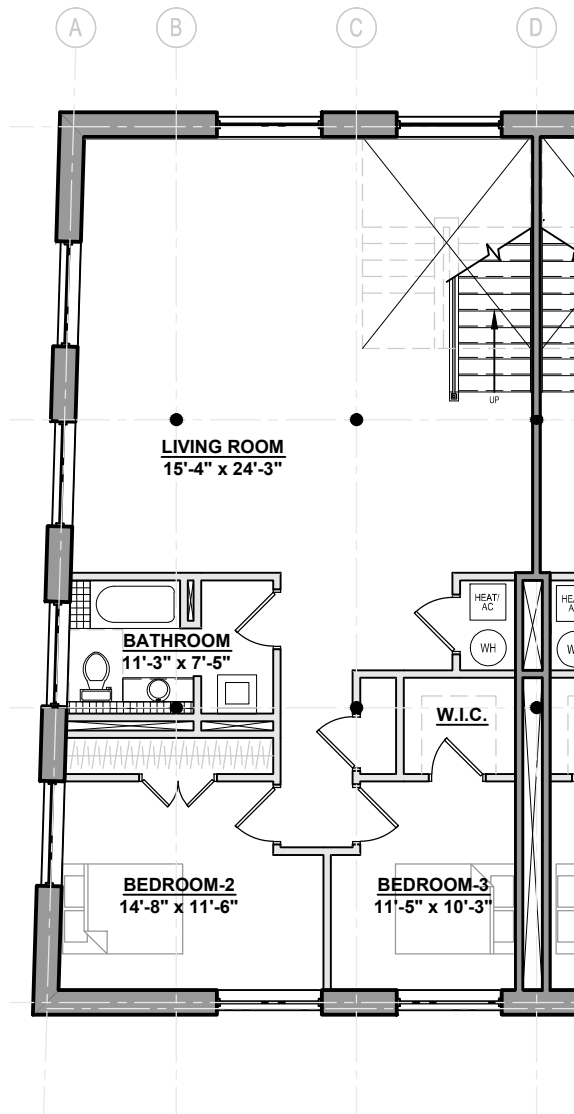


LOWER LEVEL



**UNIT 14-101** (2,300 S.F.)

SCALE: 3/32" = 1' - 0"  
 (SIMILAR UNITS: TYPICAL OF BUILDING 14)

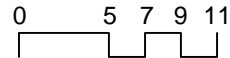

ACTUAL SQUARE FOOTAGE MAY VARY.

<p><b>14-101</b></p>	<p><b>AMERICAN WIRE</b>          413 CENTRAL AVE          PAWTUCKET, RHODE ISLAND</p>	 <p>670 NORTH COMMERCIAL STREET SUITE 303          MANCHESTER, NEW HAMPSHIRE 03101          TEL: 603-622-6223</p>
----------------------	---	--