

① UNIQUE UNIT 001
 1/8" = 1'-0"



**PACIFIC
 MILLS
 BUILDING #6**

UNIQUE UNIT 001

(1,603 S.F.)

Project number Project Number


Date -

Drawn by Author

Checked by Checker

SKA 1-1

Scale 1/8" = 1'-0"

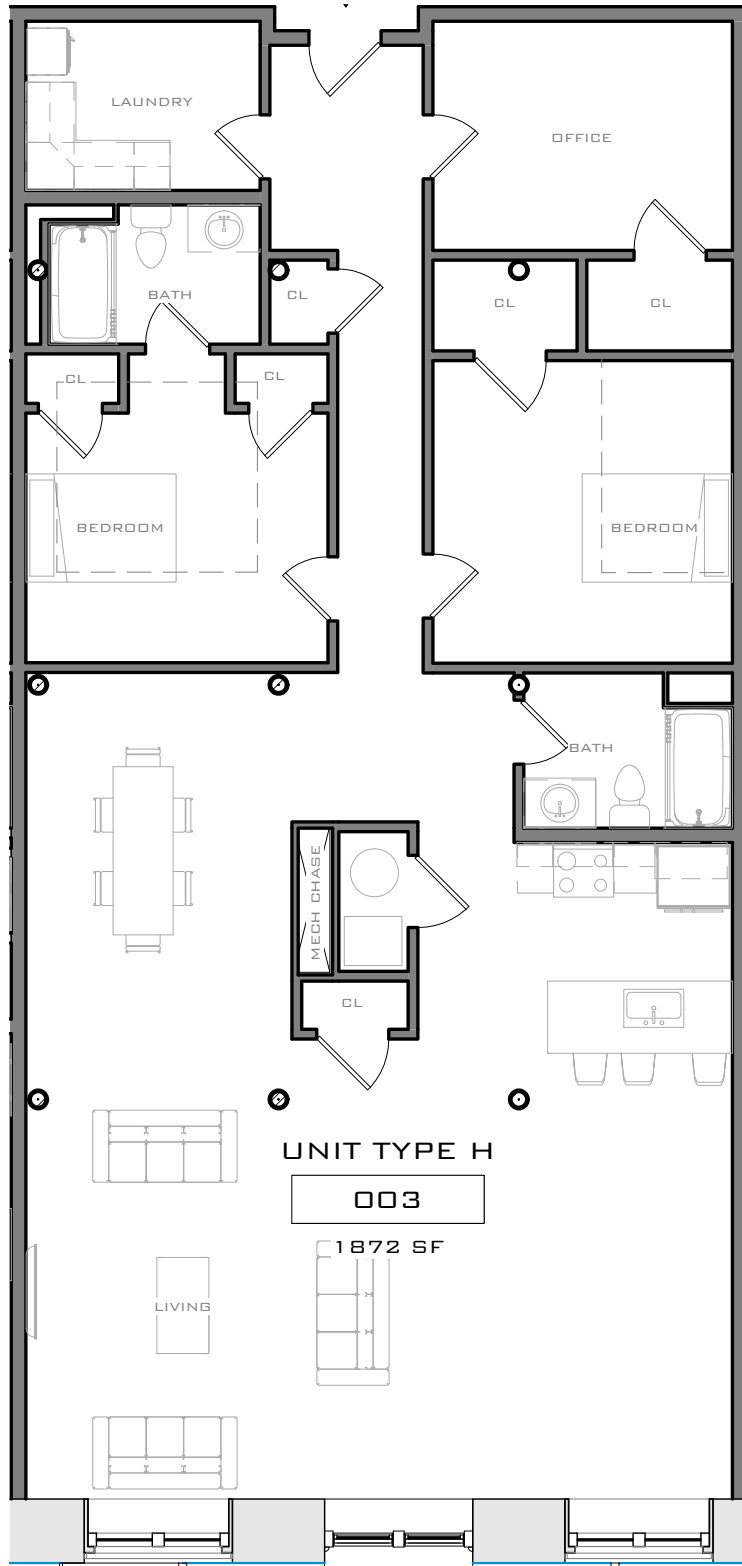

1 TYPICAL UNIT TYPE H
1/8" = 1'-0"


(SIMILAR UNITS: 003, 004, 005)

ACTUAL SQUARE FOOTAGE MAY VARY



**PACIFIC
MILLS
BUILDING #6**

TYPICAL UNIT TYPE H		(1,872 S.F.)
Project number	Project Number	
Date	-	SKA 1-2
Drawn by	Author	
Checked by	Checker	Scale 1/8" = 1'-0"

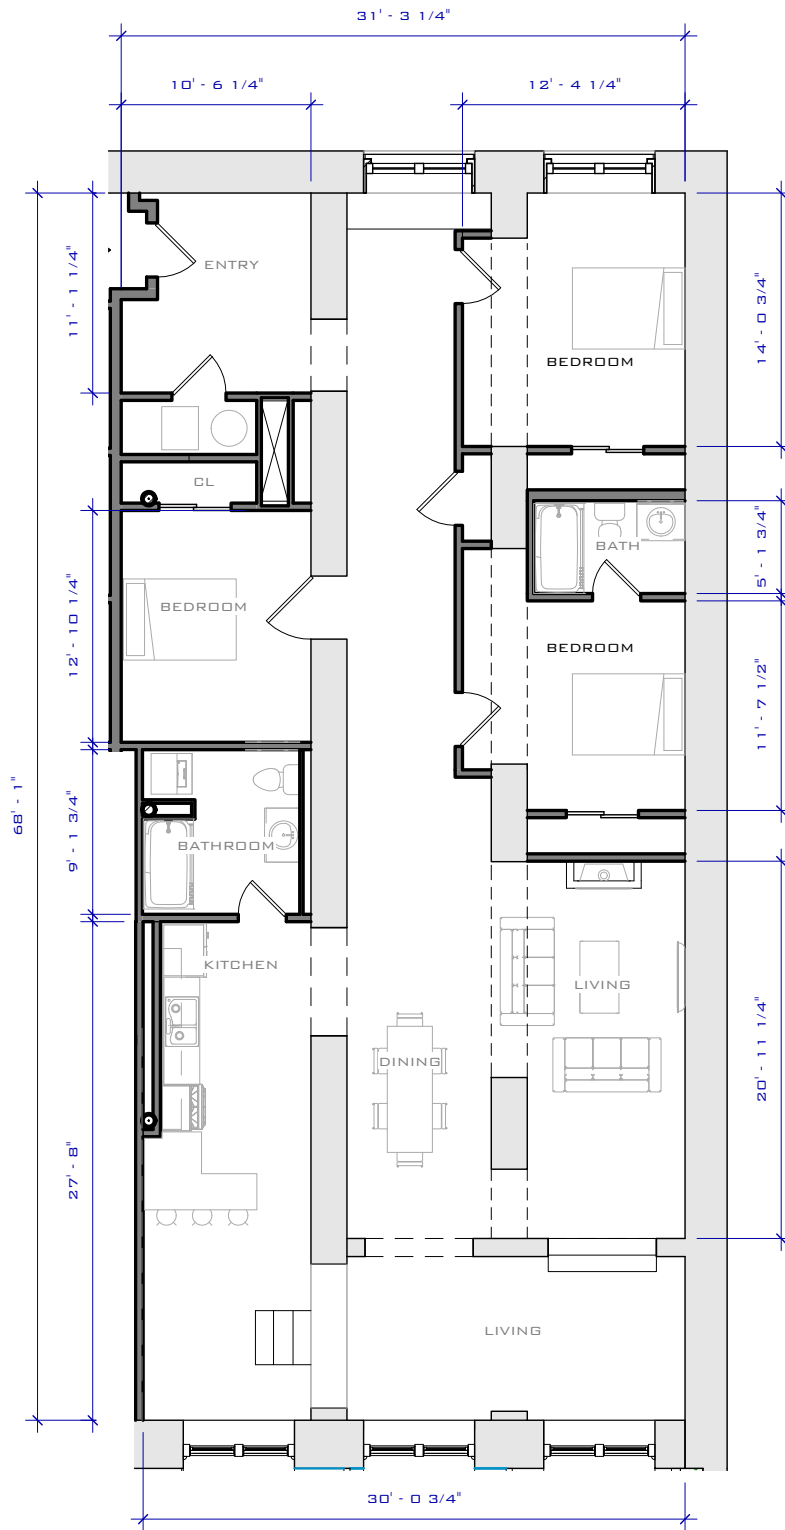


1 UNIQUE UNIT 006
 3/32" = 1'-0"



**PACIFIC
 MILLS
 BUILDING #6**

UNIQUE UNIT 006		(2,040 S.F.)
Project number	Project Number	
Date	-	SKA 1-3
Drawn by	Author	
Checked by	Checker	Scale 3/32" = 1'-0"

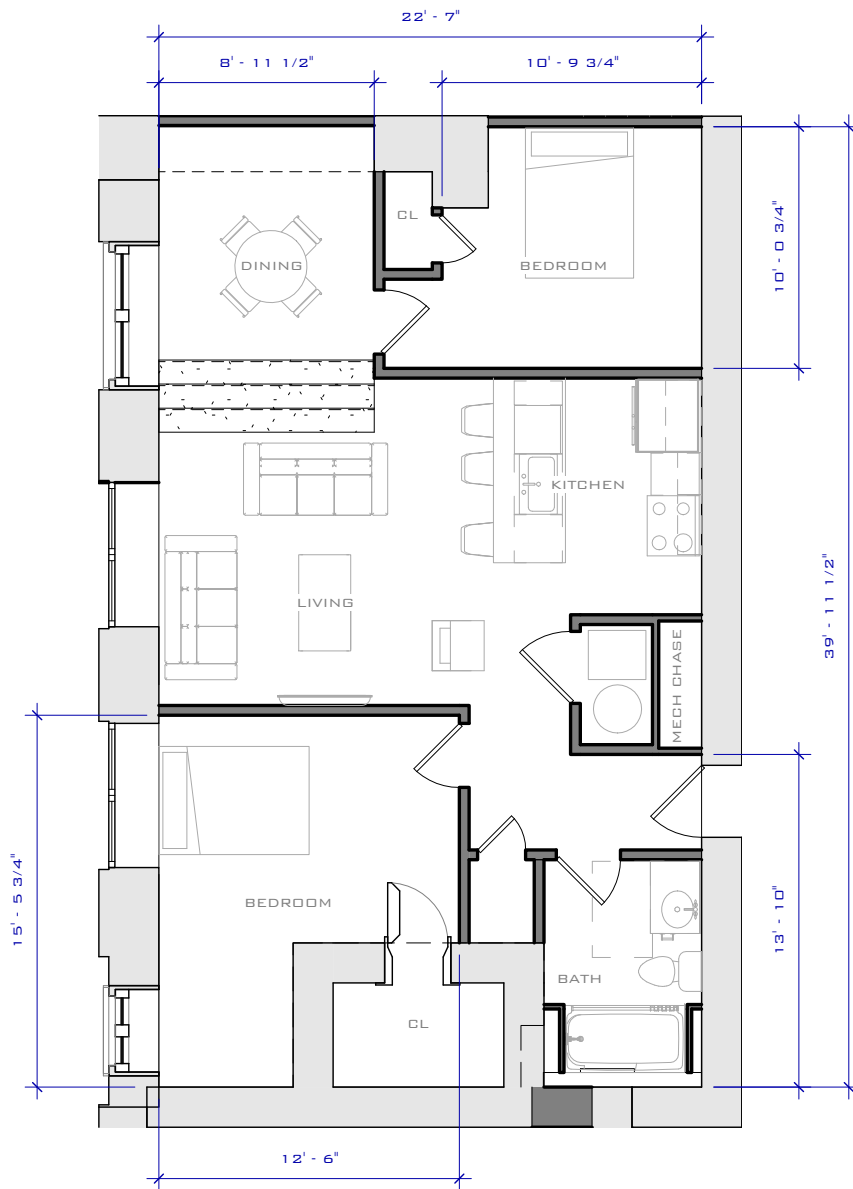


1 UNIQUE UNIT 101
 1/8" = 1'-0"



**PACIFIC
 MILLS
 BUILDING #6**

UNIQUE UNIT 101		(903 S.F.)
Project number	Project Number	-
Date		-
Drawn by	Author	
Checked by	Checker	
Scale		1/8" = 1'-0"

SKA 1-4

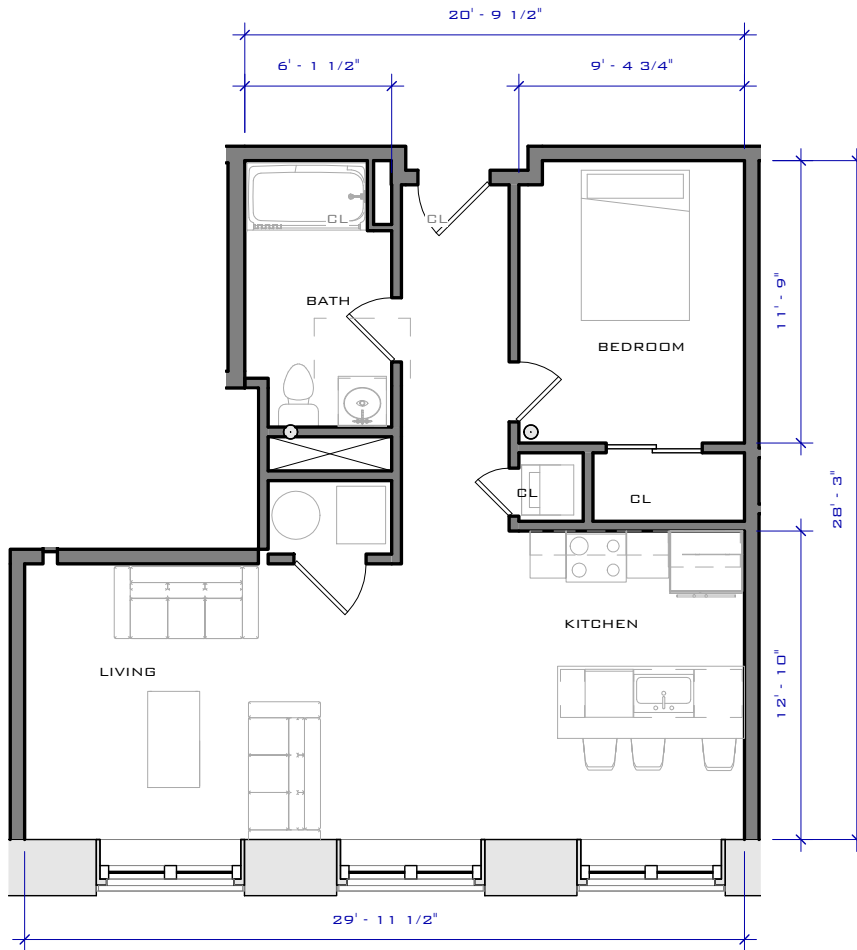

1 TYPICAL UNIT TYPE F
 1/8" = 1'-0"


(SIMILAR UNITS: 102, 202, 302, 402, 502)

FIFTH FLOOR UNITS HAVE ELECTRIC FIRE PLACES--- ACTUAL SQUARE FOOTAGE MAY VARY



**PACIFIC
 MILLS
 BUILDING #6**

TYPICAL UNIT TYPE F		(729 S.F.)
Project number	Project Number	
Date	-	SKA 1-5
Drawn by	Author	
Checked by	Checker	Scale 1/8" = 1'-0"

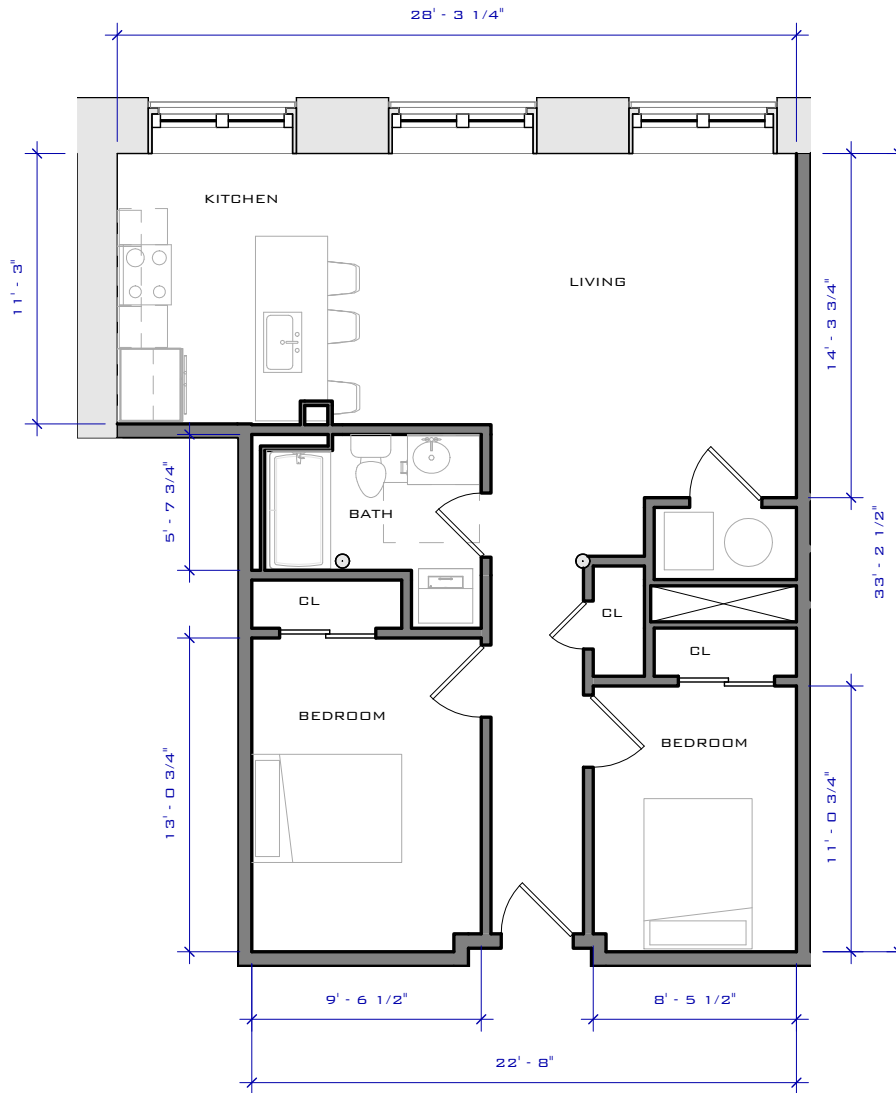


1 UNIQUE UNIT 103
 1/8" = 1'-0"



PACIFIC
 MILLS
 BUILDING #6

UNIQUE UNIT 103		(858 S.F.)
Project number	Project Number	-
Date		-
Drawn by	Author	
Checked by	Checker	
Scale		1/8" = 1'-0"

SKA 1-6

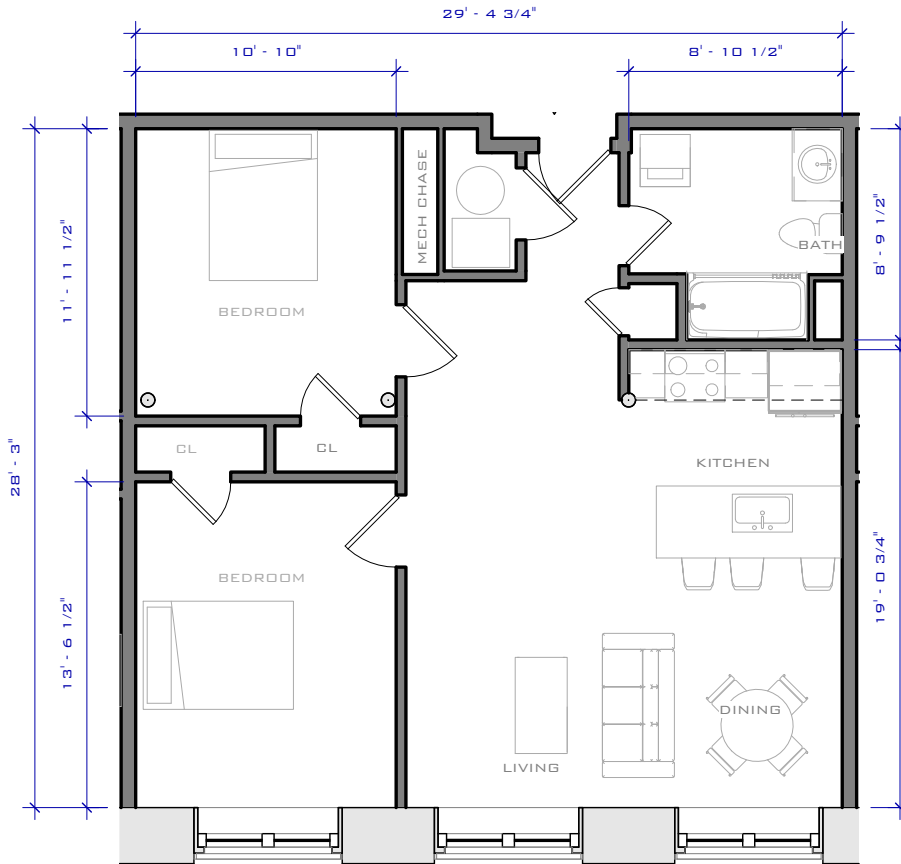

1 TYPICAL UNIT TYPE C
1/8" = 1'-0"


(SIMILAR UNITS: 104, 106, 204, 206, 304, 306,
308, 404, 406, 408, 504, 506, 508)

FIFTH FLOOR UNITS HAVE ELECTRIC FIRE PLACES--- ACTUAL SQUARE FOOTAGE MAY VARY



**PACIFIC
MILLS
BUILDING #6**

TYPICAL UNIT TYPE C		(871 S.F.)
Project number	Project Number	
Date	-	SKA 1-7
Drawn by	Author	
Checked by	Checker	Scale 1/8" = 1'-0"

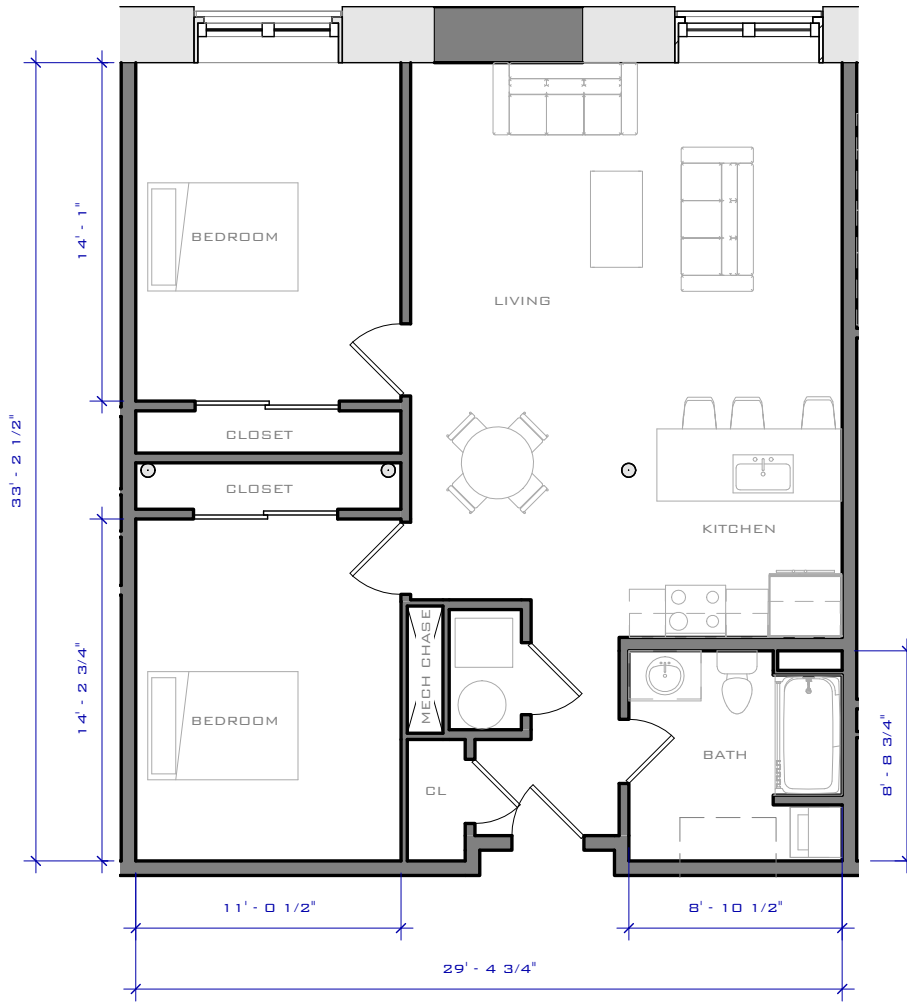

1 TYPICAL UNIT TYPE B
 1/8" = 1'-0"


(SIMILAR UNITS: 105, 113, 205, 213, 305, 309, 313, 405, 409, 413, 505, 509, 513)

FIFTH FLOOR UNITS HAVE ELECTRIC FIRE PLACES--- ACTUAL SQUARE FOOTAGE MAY VARY



**PACIFIC
 MILLS
 BUILDING #6**

TYPICAL UNIT TYPE B		(1,021 S.F.)
Project number	Project Number	
Date	-	SKA 1-8
Drawn by	Author	
Checked by	Checker	Scale 1/8" = 1'-0"

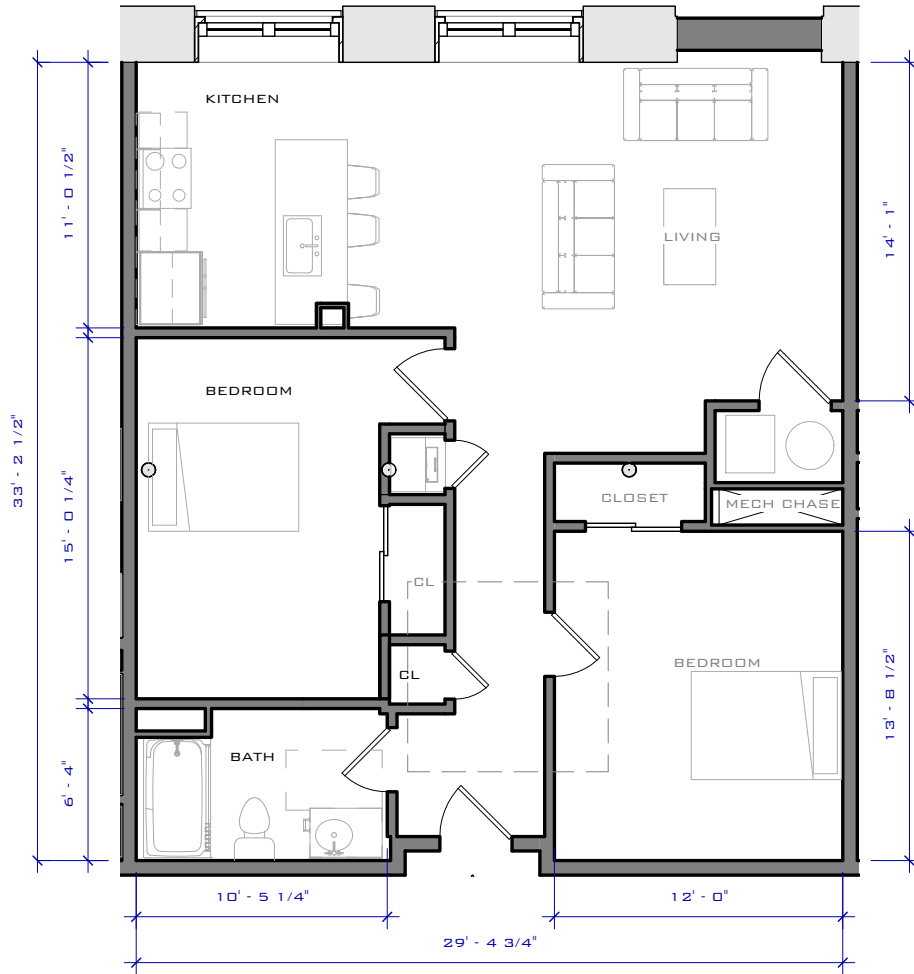

1 TYPICAL UNIT TYPE A
1/8" = 1'-0"


(SIMILAR UNITS: 107, 111, 207, 211, 303, 307, 311, 403, 407, 411, 503, 507, 511)

FIFTH FLOOR UNITS HAVE ELECTRIC FIRE PLACES--- ACTUAL SQUARE FOOTAGE MAY VARY



**PACIFIC
MILLS
BUILDING #6**

TYPICAL UNIT TYPE A		(1,014 S.F.)
Project number	Project Number	
Date	-	SKA 1-9
Drawn by	Author	
Checked by	Checker	Scale 1/8" = 1'-0"

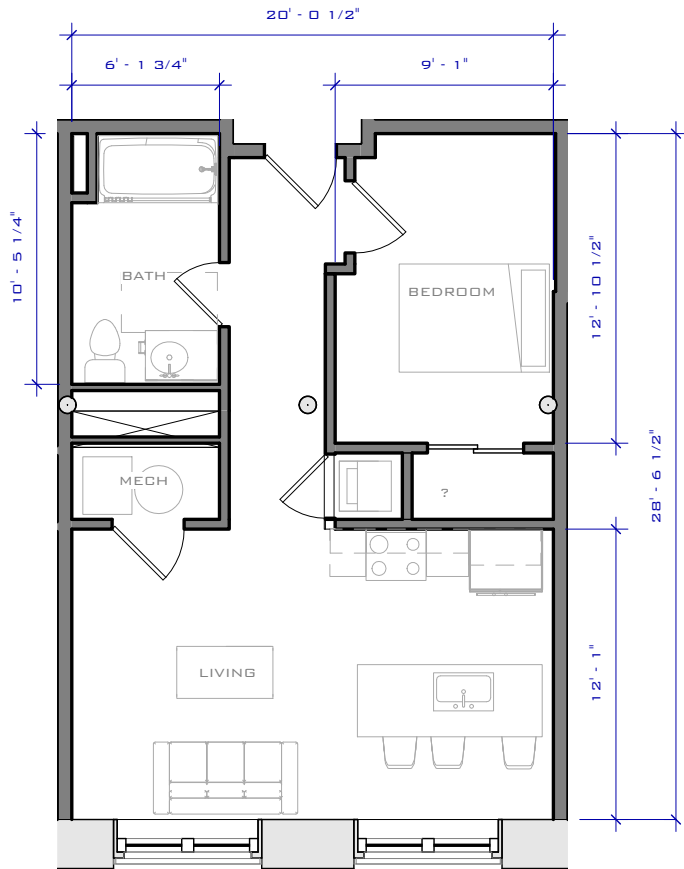

1 TYPICAL UNIT TYPE D
 1/8" = 1'-0"


(SIMILAR UNITS: 110, 112, 210, 212, 310, 312, 410, 412, 510, 512)

FIFTH FLOOR UNITS HAVE ELECTRIC FIRE PLACES--- ACTUAL SQUARE FOOTAGE MAY VARY



**PACIFIC
 MILLS
 BUILDING #6**

TYPICAL UNIT TYPE D		(600 S.F.)
Project number	Project Number	SKA 1-10
Date	-	
Drawn by	Author	Scale 1/8" = 1'-0"
Checked by	Checker	

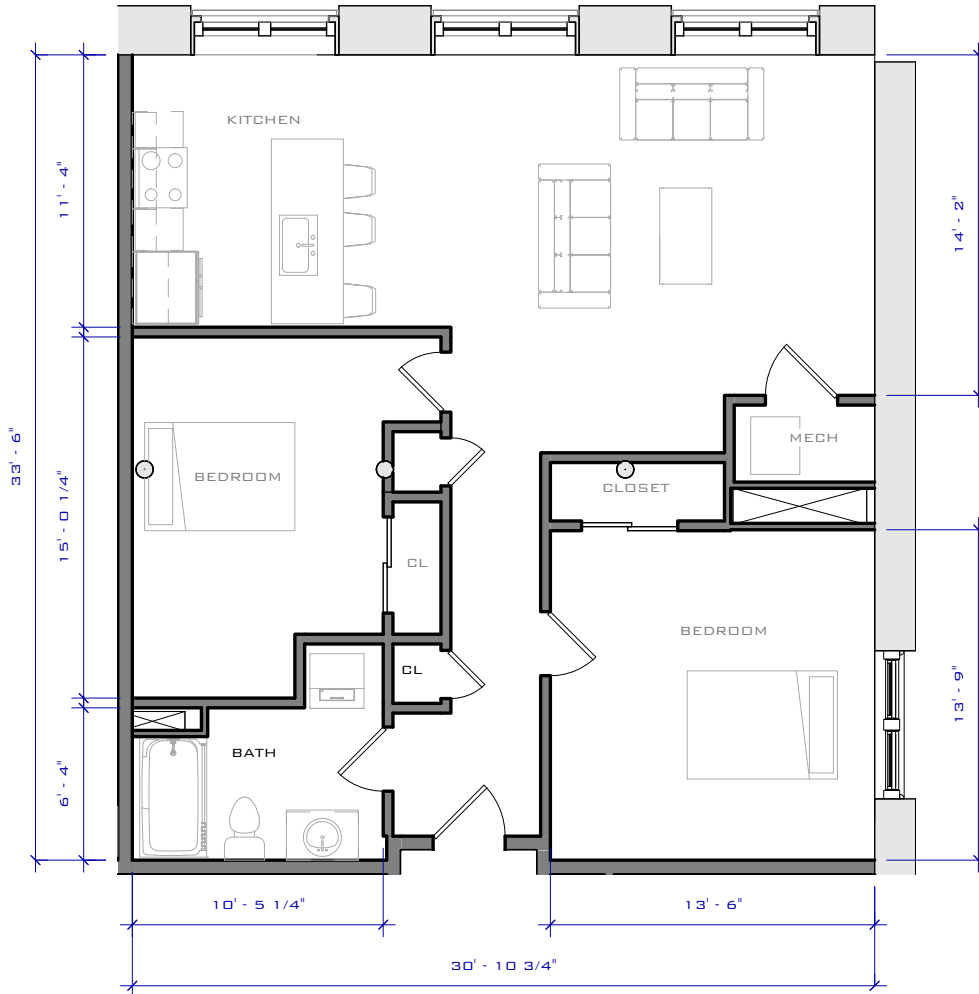

1 TYPICAL UNIT TYPE A.3
 1/8" = 1'-0"


(SIMILAR UNITS: 115, 215, 315, 415, 515)

FIFTH FLOOR UNITS HAVE ELECTRIC FIRE PLACES--- ACTUAL SQUARE FOOTAGE MAY VARY



**PACIFIC
 MILLS
 BUILDING #6**

TYPICAL UNIT TYPE A.3		(1,061 S.F.)
Project number	Project Number	SKA 1-11
Date	-	
Drawn by	Author	Scale 1/8" = 1'-0"
Checked by	Checker	

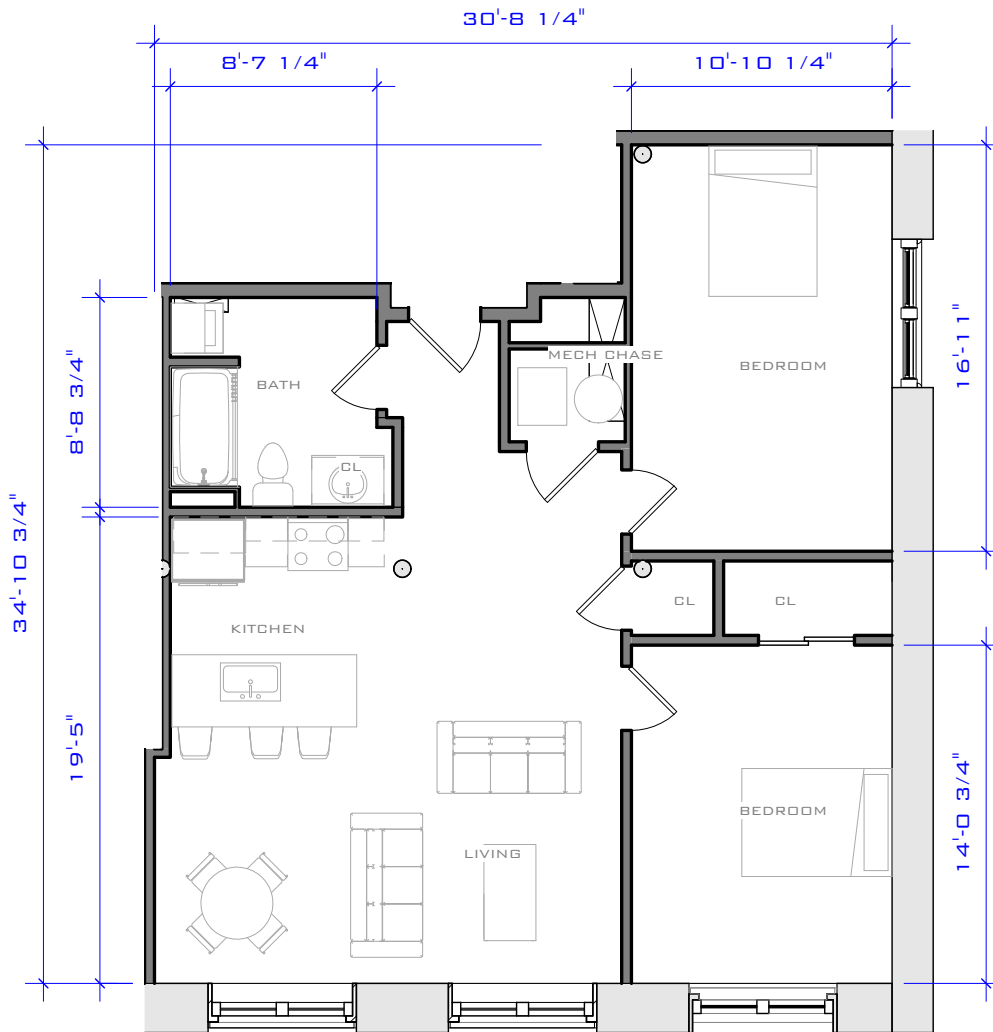

1 TYPICAL UNIT TYPE C.1
 1/8" = 1'-0"


(SIMILAR UNITS: 114, 214, 314, 414, 514)

FIFTH FLOOR UNITS HAVE ELECTRIC FIRE PLACES--- ACTUAL SQUARE FOOTAGE MAY VARY



**PACIFIC
 MILLS
 BUILDING #6**

TYPICAL UNIT TYPE C.1		(953 S.F.)
Project number	Project Number	SKA 1-12
Date	-	
Drawn by	Author	Scale 1/8" = 1'-0"
Checked by	Checker	

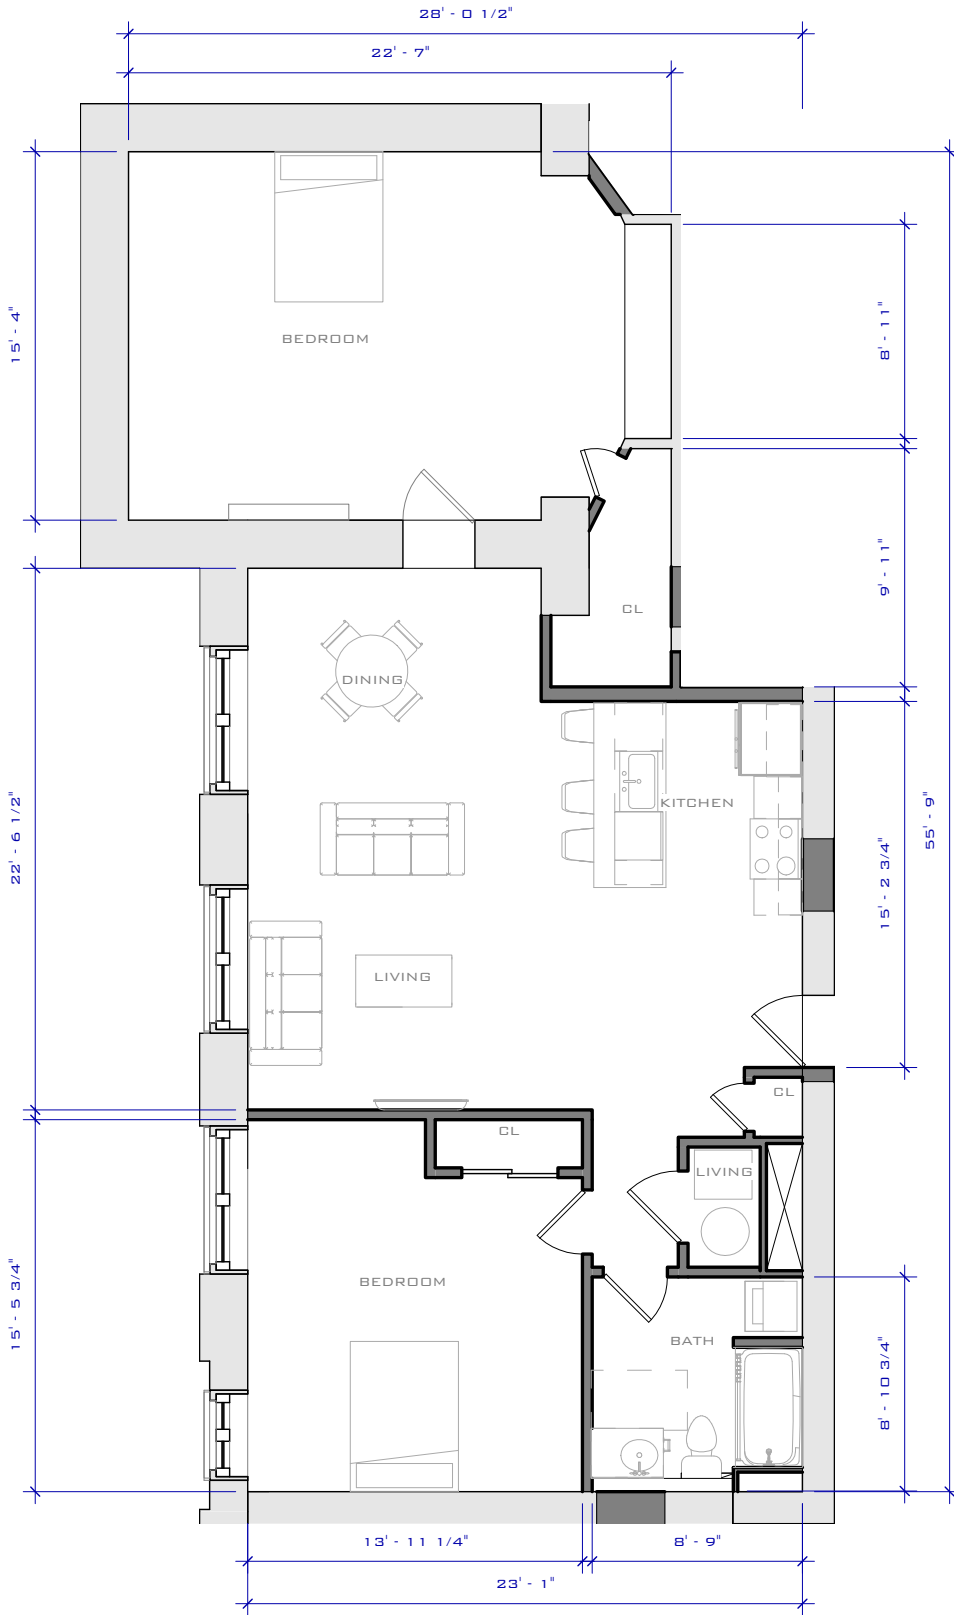

1 UNIQUE UNIT 201
 1/8" = 1'-0"



**PACIFIC
 MILLS
 BUILDING #6**

UNIQUE UNIT 201

(1255 S.F.)

Project number Project Number


Date -

Drawn by Author

Checked by Checker

SKA 1-13

Scale 1/8" = 1'-0"

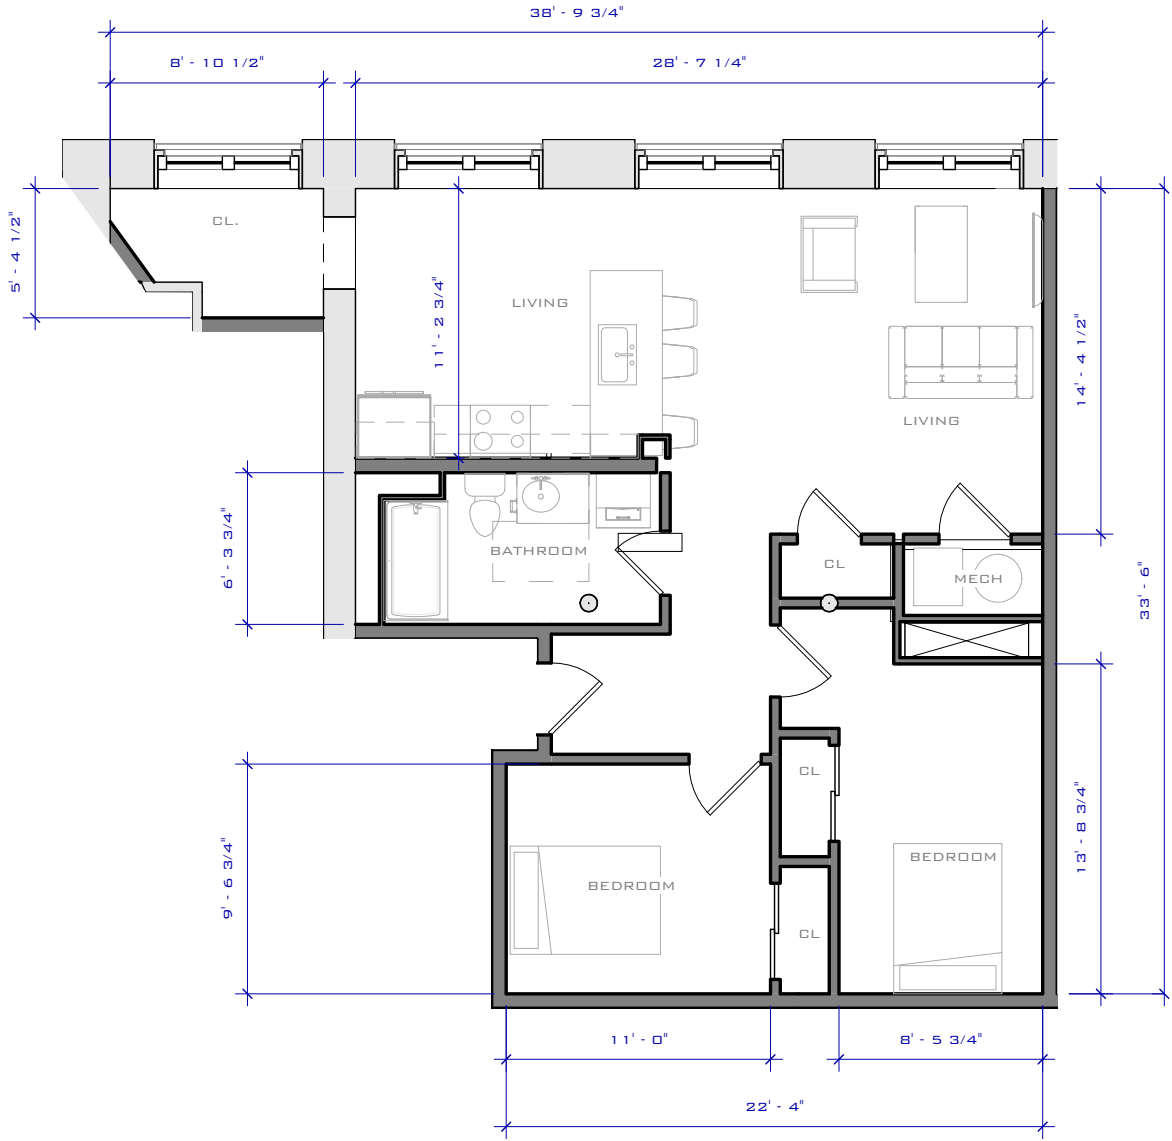


1 UNIQUE UNIT 203
 1/8" = 1'-0"



**PACIFIC
 MILLS
 BUILDING #6**

UNIQUE UNIT 203		(960 S.F.)
Project number	Project Number	SKA 1-14
Date	-	
Drawn by	Author	Scale 1/8" = 1'-0"
Checked by	Checker	

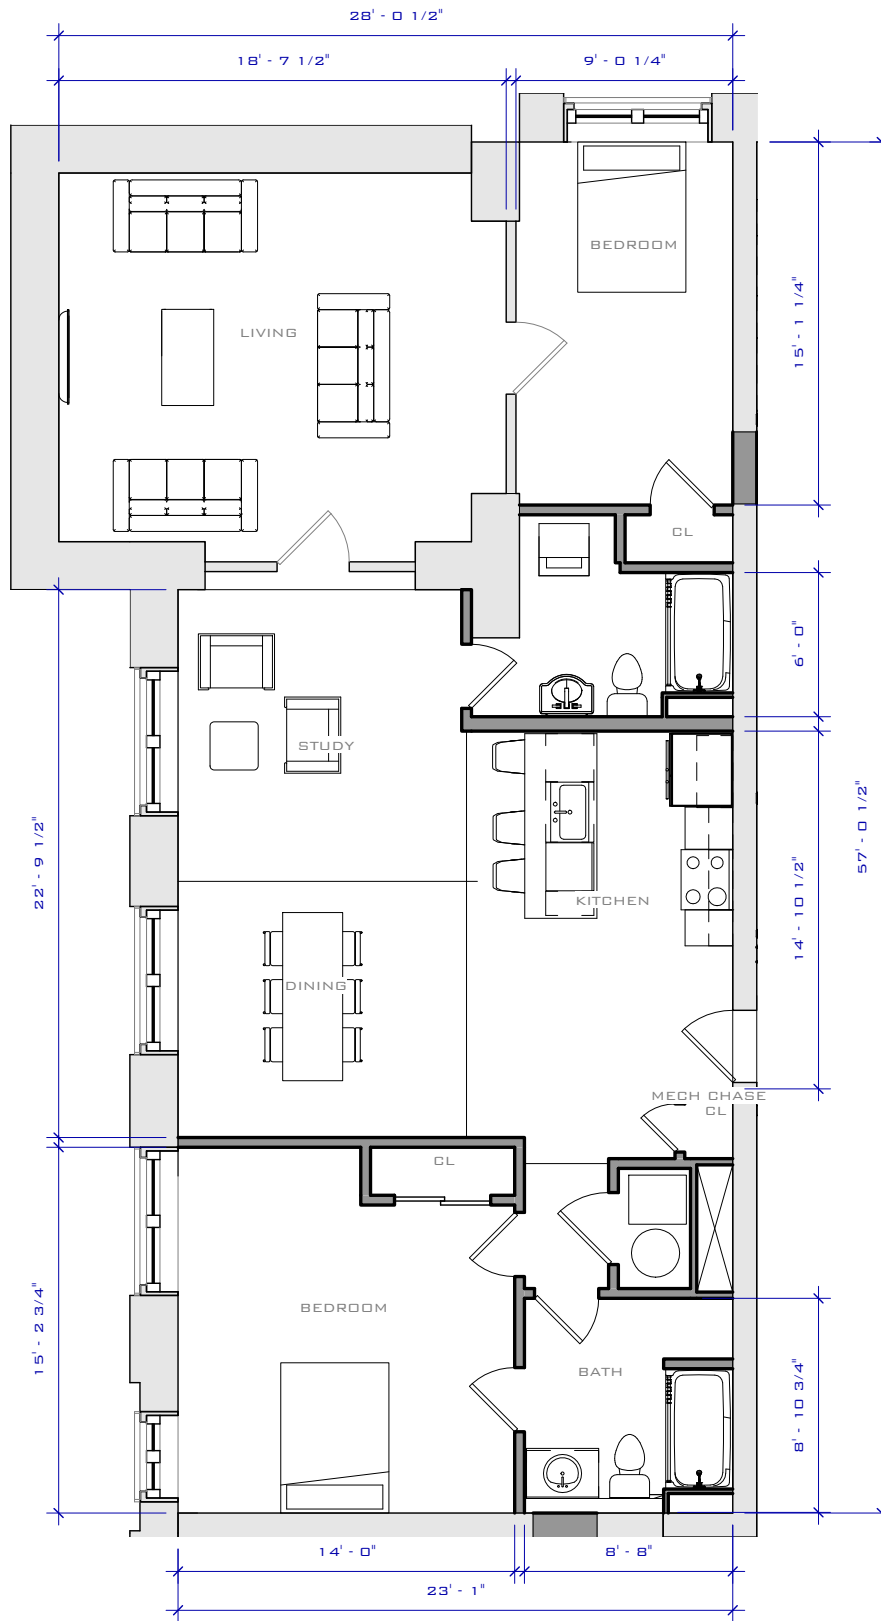

① UNIQUE UNIT 301
1/8" = 1'-0"



PACIFIC
MILLS
BUILDING #6

UNIQUE UNIT 301

(1,427 S.F.)

Project number Project Number


Date -

Drawn by Author

Checked by Checker

SKA 1-15

Scale 1/8" = 1'-0"

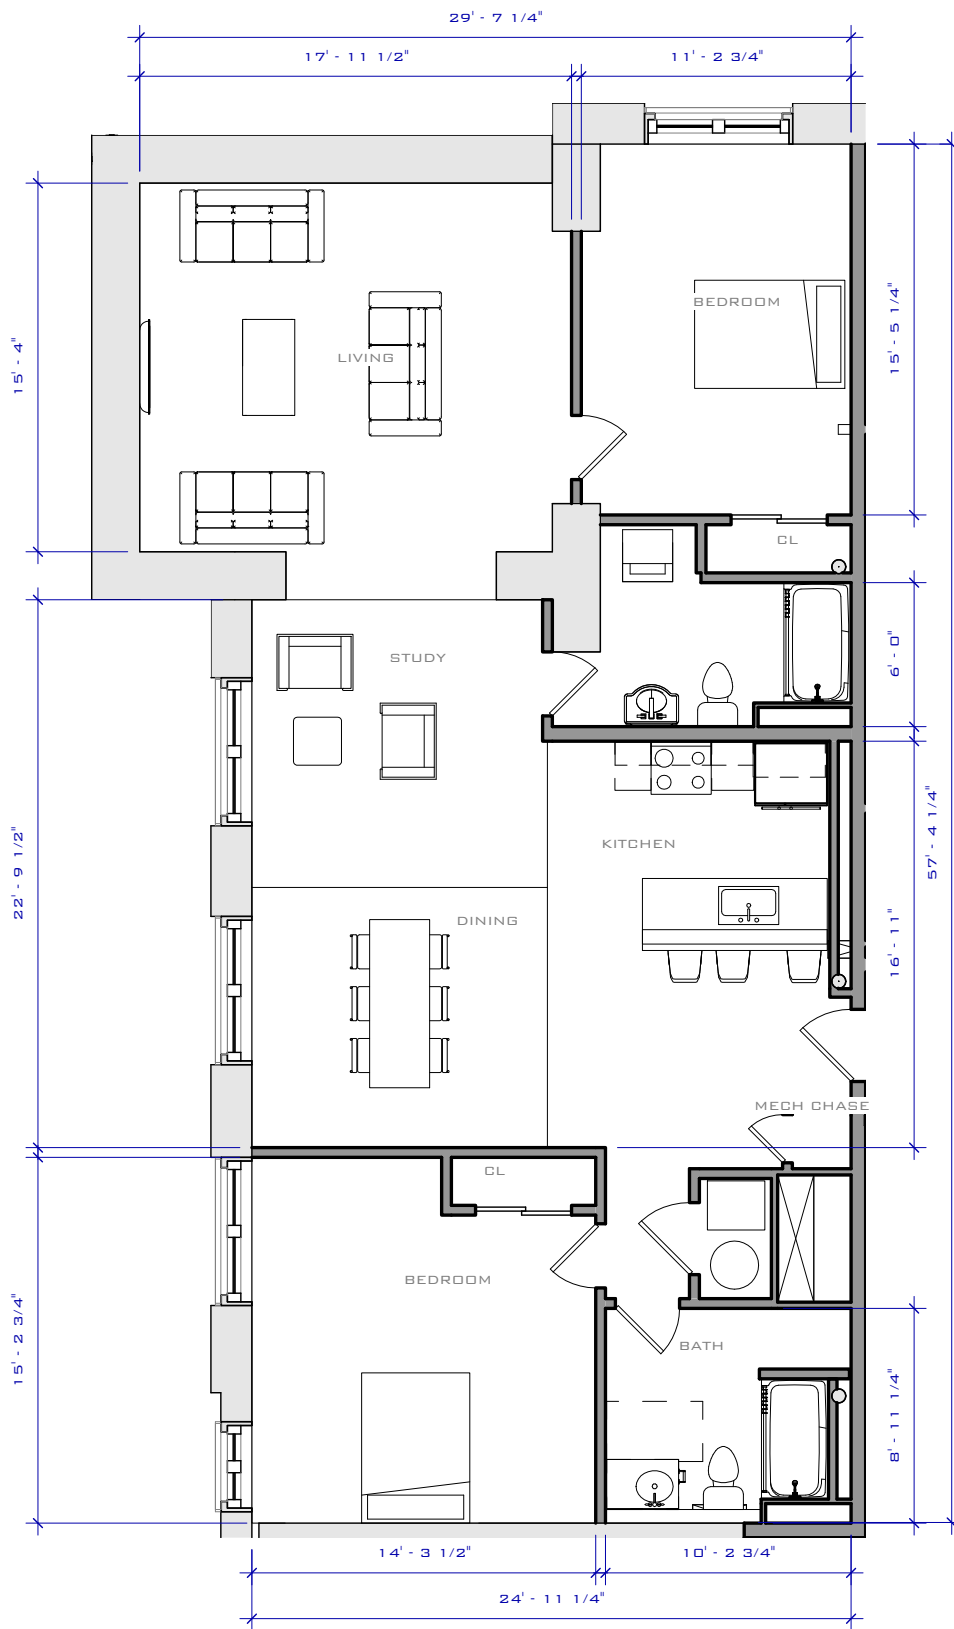


1 UNIQUE UNIT 401
1/8" = 1'-0"



PACIFIC
MILLS
BUILDING #6

UNIQUE UNIT 401		(1,497 S.F.)
Project number	Project Number	
Date	-	SKA 1-16
Drawn by	Author	
Checked by	Checker	Scale 1/8" = 1'-0"

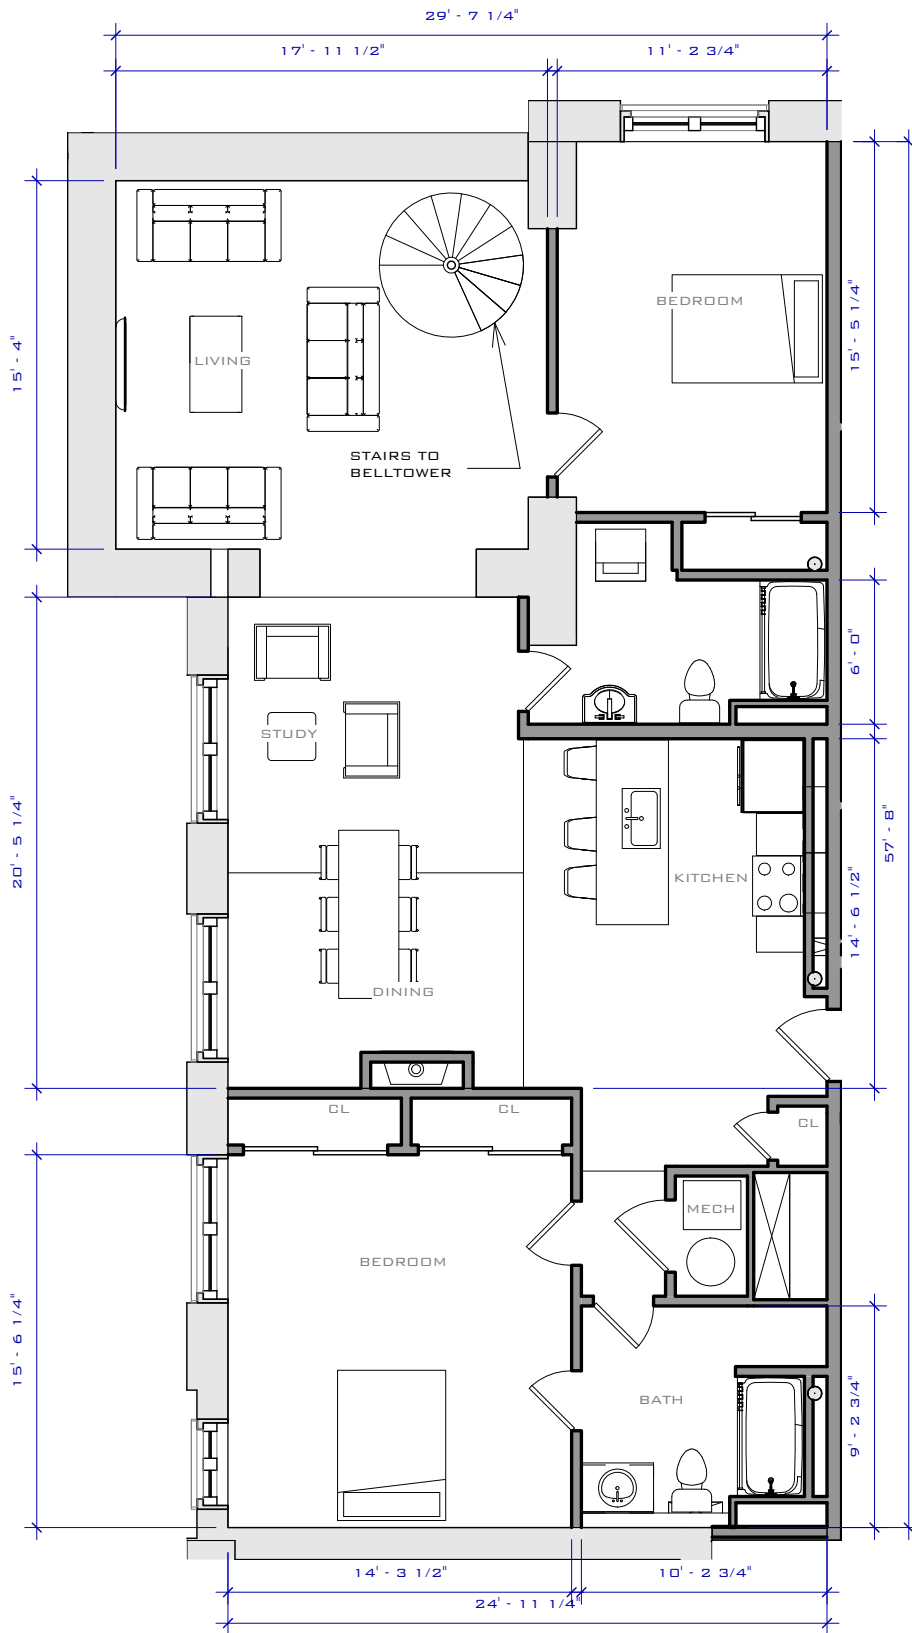

① UNIQUE UNIT 501
 1/8" = 1'-0"




**PACIFIC
 MILLS
 BUILDING #6**

UNIQUE UNIT 501

Project number	Project Number
Date	-
Drawn by	Author
Checked by	Checker

SKA 1-17

Scale 1/8" = 1'-0"

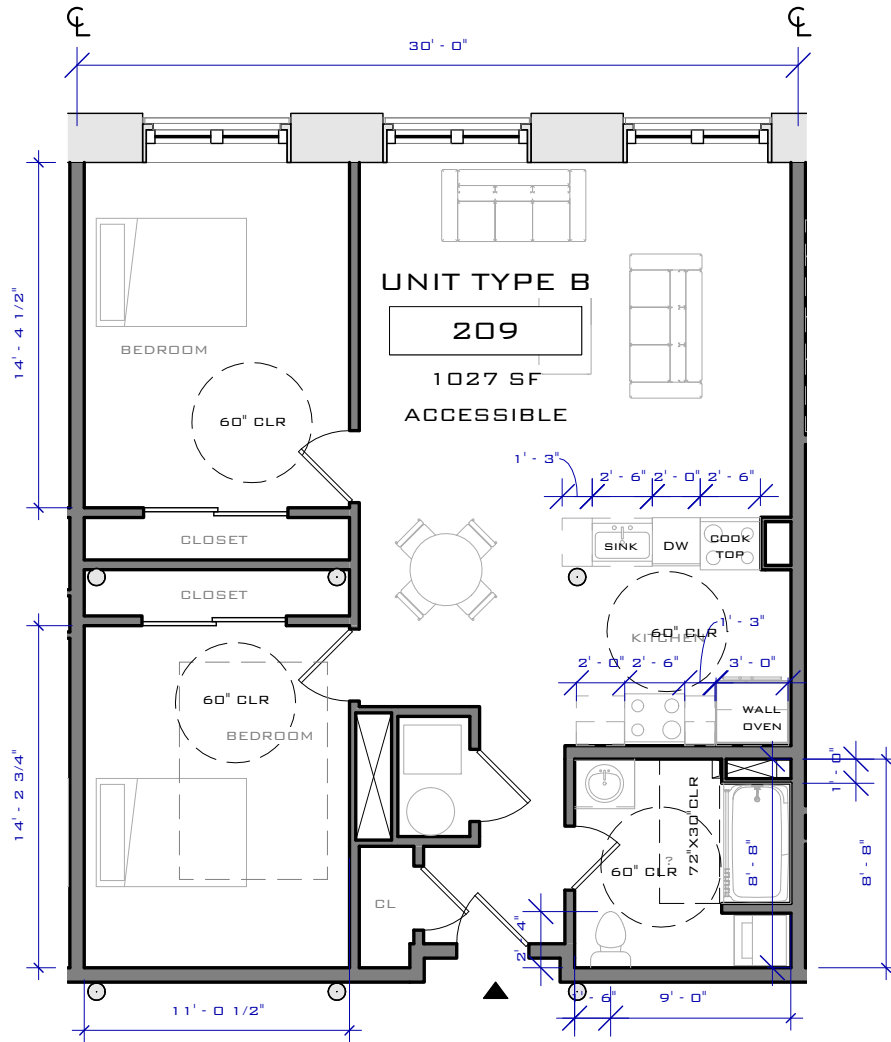

1 TYPICAL ADA UNIT TYPE B
1/8" = 1'-0"

(SIMILAR UNITS: 109, 209)


FIFTH FLOOR UNITS HAVE ELECTRIC FIRE PLACES--- ACTUAL SQUARE FOOTAGE MAY VARY



**PACIFIC
MILLS
BUILDING #6**

TYPICAL ADA UNIT TYPE B (992 S.F.)

Project number	Project Number	SKA 1-18
Date	-	
Drawn by	Author	Scale 1/8" = 1'-0"
Checked by	Checker	

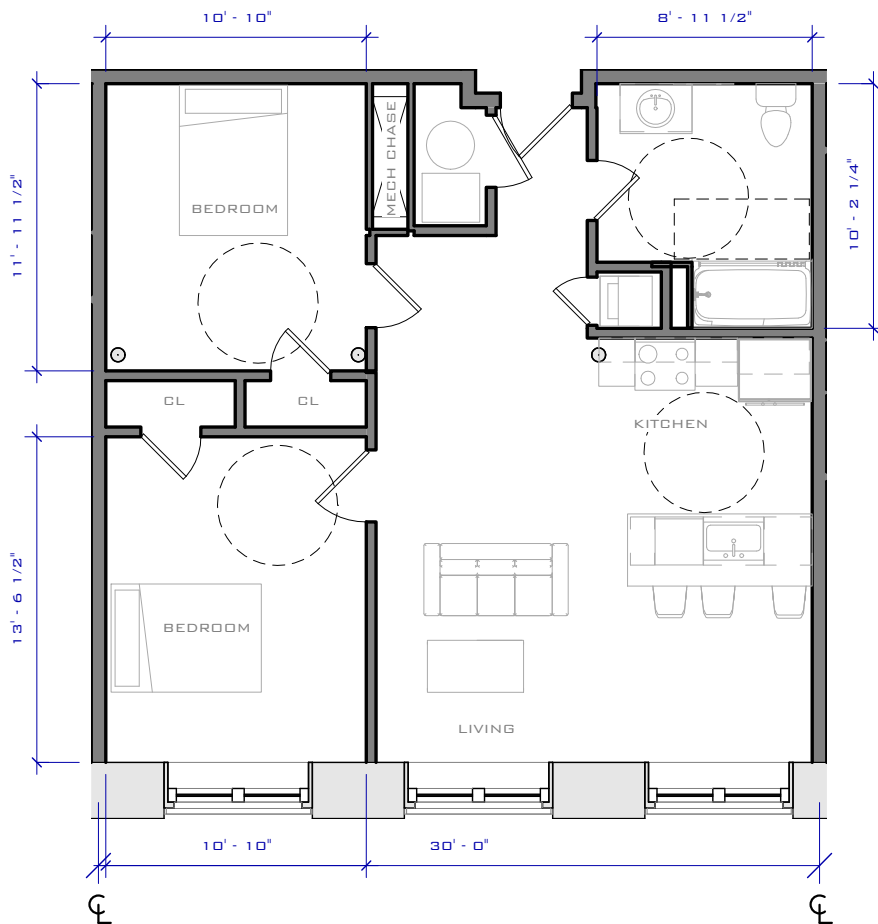

1 TYPICAL ADA UNIT TYPE C
 1/8" = 1'-0"


(SIMILAR UNITS: 108, 208)

FIFTH FLOOR UNITS HAVE ELECTRIC FIRE PLACES--- ACTUAL SQUARE FOOTAGE MAY VARY



**PACIFIC
 MILLS
 BUILDING #6**

TYPICAL ADA UNIT TYPE C		(848 S.F.)
Project number	Project Number	
Date	-	SKA 1-19
Drawn by	Author	
Checked by	Checker	Scale 1/8" = 1'-0"

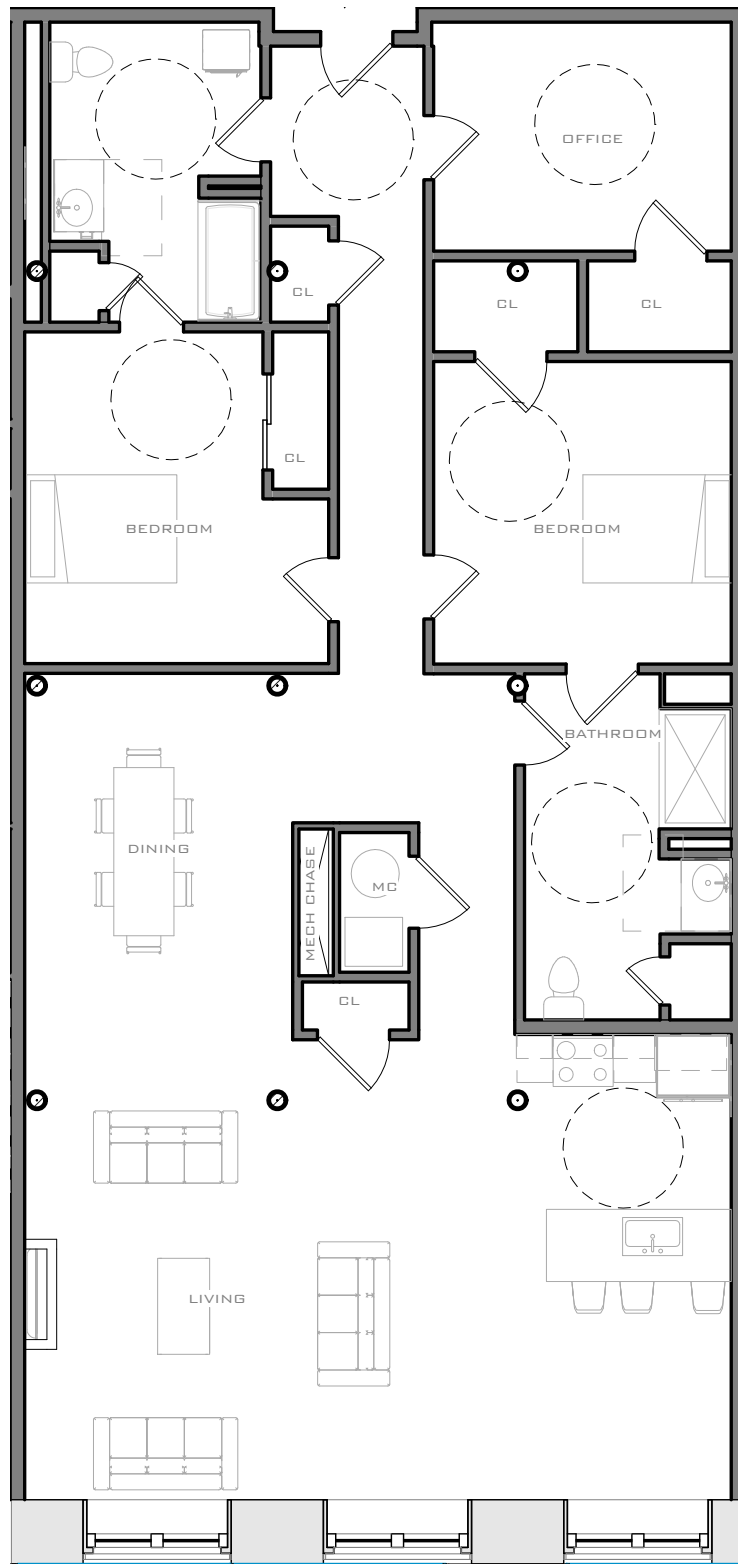

1 UNIQUE ADA UNIT H
 1/8" = 1'-0"

FIFTH FLOOR UNITS HAVE ELECTRIC FIRE PLACES--- ACTUAL SQUARE FOOTAGE MAY VARY



**PACIFIC
 MILLS
 BUILDING #6**

UNIQUE ADA UNIT TYPE H (1,822 S.F.)	
Project number	Project Number
Date	-
Drawn by	Author
Checked by	Checker
Scale 1/8" = 1'-0"	

SKA 1-20