



UNIT 1-101 (1,070 S.F.)

SCALE: 1/8" = 1' - 0"

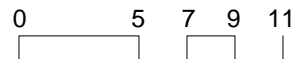


ACTUAL SQUARE FOOTAGE MAY VARY.

<p>1-101</p>	<p>HARRIS MILL LOFTS 618 MAIN STREET COVENTRY, RHODE ISLAND</p>	<p>BRADY SULLIVAN PROPERTIES 670 NORTH COMMERCIAL STREET SUITE 303 MANCHESTER, NEW HAMPSHIRE 03101 TEL: 603-622-6223</p>
--------------	--	---

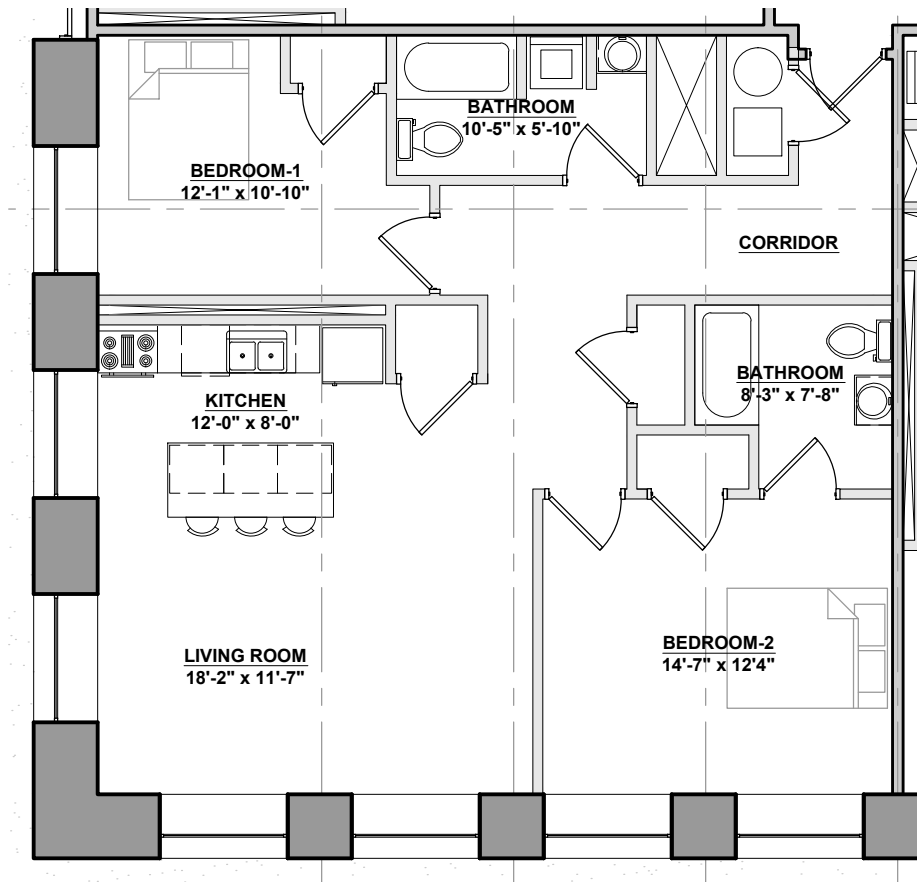


UNIT 1-102 (1,172 S.F.)

SCALE: 1/8" = 1' - 0"

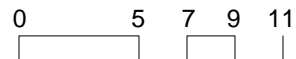


ACTUAL SQUARE FOOTAGE MAY VARY.

<p>1-102</p>	<p>HARRIS MILL LOFTS 618 MAIN STREET COVENTRY, RHODE ISLAND</p>	<p>BRADY SULLIVAN PROPERTIES</p> <p>670 NORTH COMMERCIAL STREET SUITE 303 MANCHESTER, NEW HAMPSHIRE 03101 TEL: 603-622-6223</p>
--------------	--	---

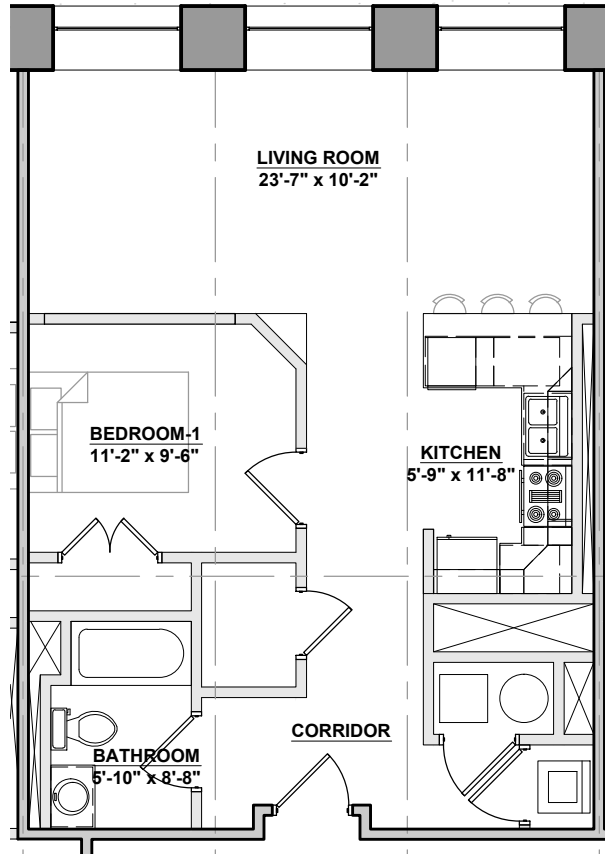


UNIT 1-103 (804 S.F.)

SCALE: 1/8" = 1' - 0"

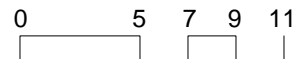


ACTUAL SQUARE FOOTAGE MAY VARY.

<p>1-103</p>	<p>HARRIS MILL LOFTS 618 MAIN STREET COVENTRY, RHODE ISLAND</p>	<p>BRADY SULLIVAN PROPERTIES 670 NORTH COMMERCIAL STREET SUITE 303 MANCHESTER, NEW HAMPSHIRE 03101 TEL: 603-622-6223</p>
--------------	--	---

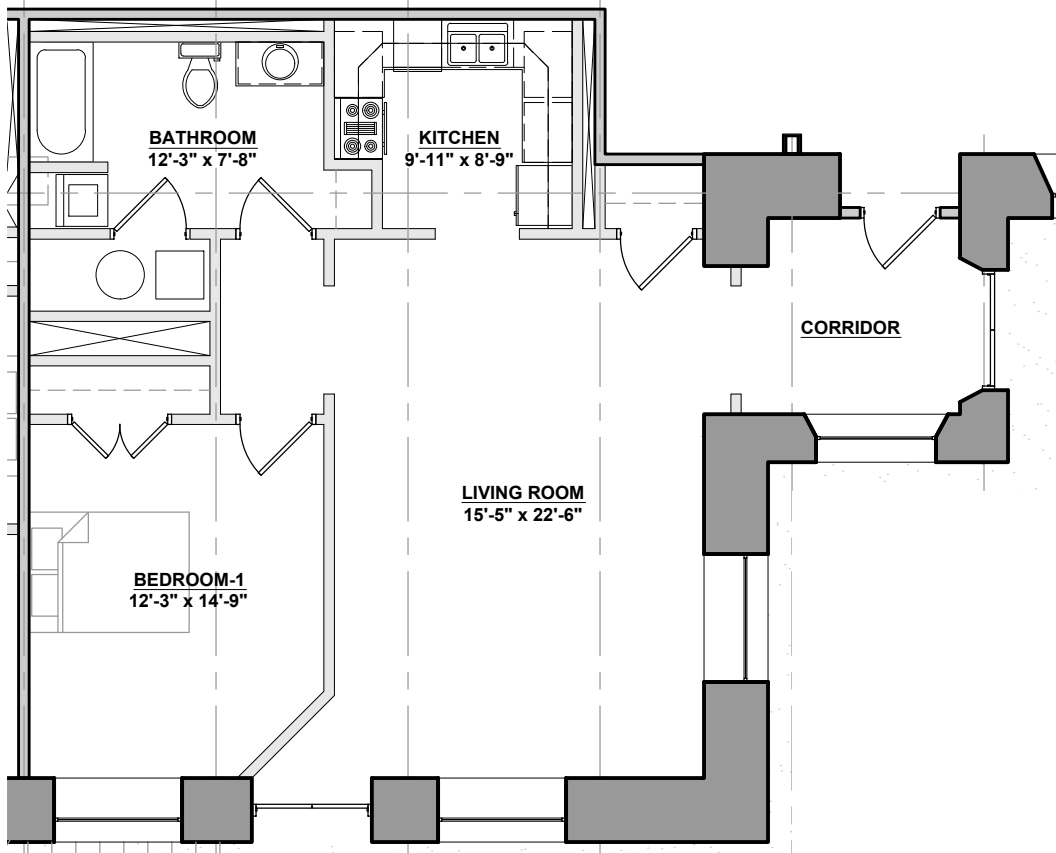



UNIT 1-106 (1,080 S.F.)

SCALE: 1/8" = 1' - 0"

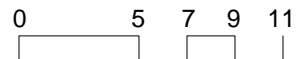


ACTUAL SQUARE FOOTAGE MAY VARY.

<p>1-106</p>	<p>HARRIS MILL LOFTS 618 MAIN STREET COVENTRY, RHODE ISLAND</p>	<p>BRADY SULLIVAN PROPERTIES 670 NORTH COMMERCIAL STREET SUITE 303 MANCHESTER, NEW HAMPSHIRE 03101 TEL: 603-622-6223</p>
--------------	--	---

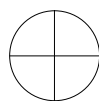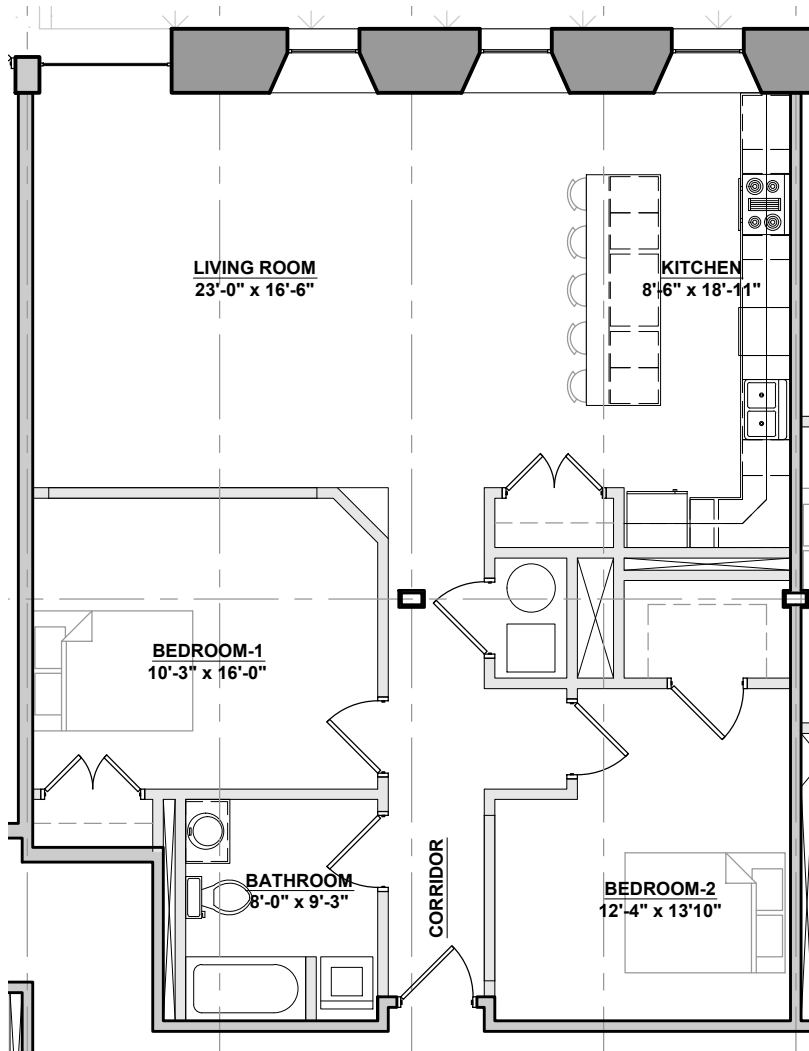


UNIT 1-107 (1,136 S.F.)

SCALE: 1/8" = 1' - 0"

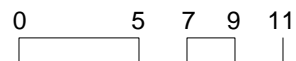


ACTUAL SQUARE FOOTAGE MAY VARY.

<p>1-107</p>	<p>HARRIS MILL LOFTS 618 MAIN STREET COVENTRY, RHODE ISLAND</p>	<p>BRADY SULLIVAN PROPERTIES</p> <p>670 NORTH COMMERCIAL STREET SUITE 303 MANCHESTER, NEW HAMPSHIRE 03101 TEL: 603-622-6223</p>
--------------	--	---

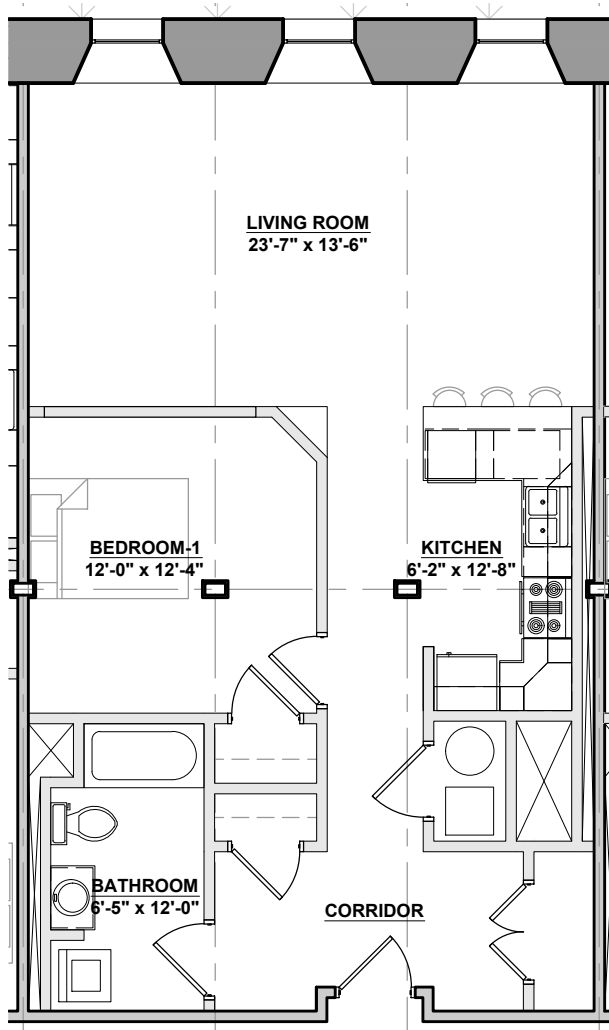


UNIT 1-108 (945 S.F.)

SCALE: 1/8" = 1' - 0"

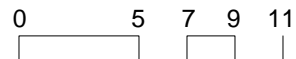


ACTUAL SQUARE FOOTAGE MAY VARY.

<p>1-108</p>	<p>HARRIS MILL LOFTS 618 MAIN STREET COVENTRY, RHODE ISLAND</p>	<p>BRADY SULLIVAN PROPERTIES 670 NORTH COMMERCIAL STREET SUITE 303 MANCHESTER, NEW HAMPSHIRE 03101 TEL: 603-622-6223</p>
--------------	--	---

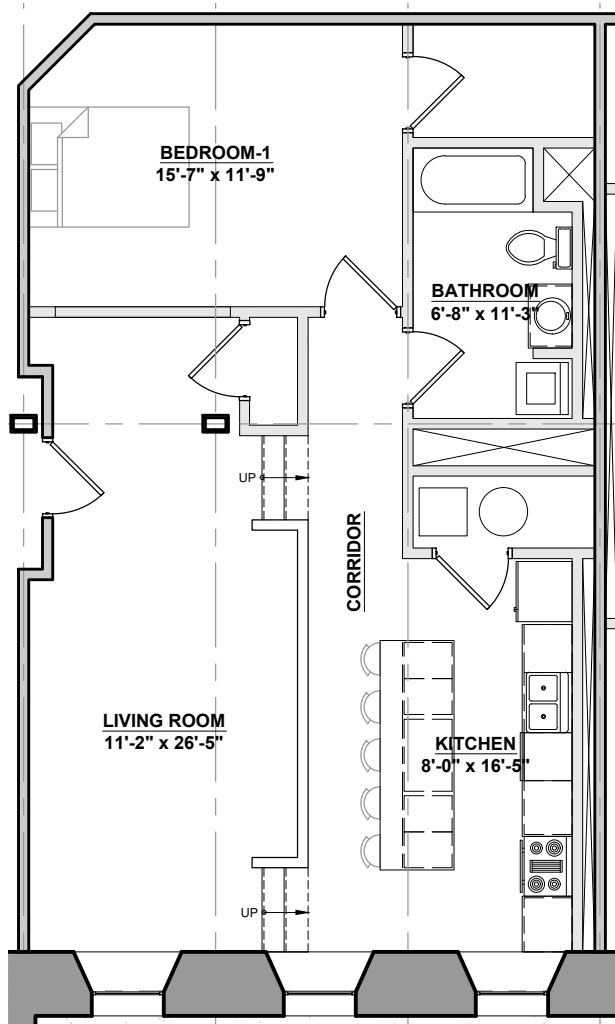


UNIT 1-110 (973 S.F.)

SCALE: 1/8" = 1' - 0"

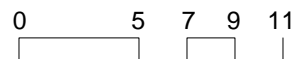


ACTUAL SQUARE FOOTAGE MAY VARY.

<p>1-110</p>	<p>HARRIS MILL LOFTS 618 MAIN STREET COVENTRY, RHODE ISLAND</p>	<p>BRADY SULLIVAN PROPERTIES 670 NORTH COMMERCIAL STREET SUITE 303 MANCHESTER, NEW HAMPSHIRE 03101 TEL: 603-622-6223</p>
--------------	--	---

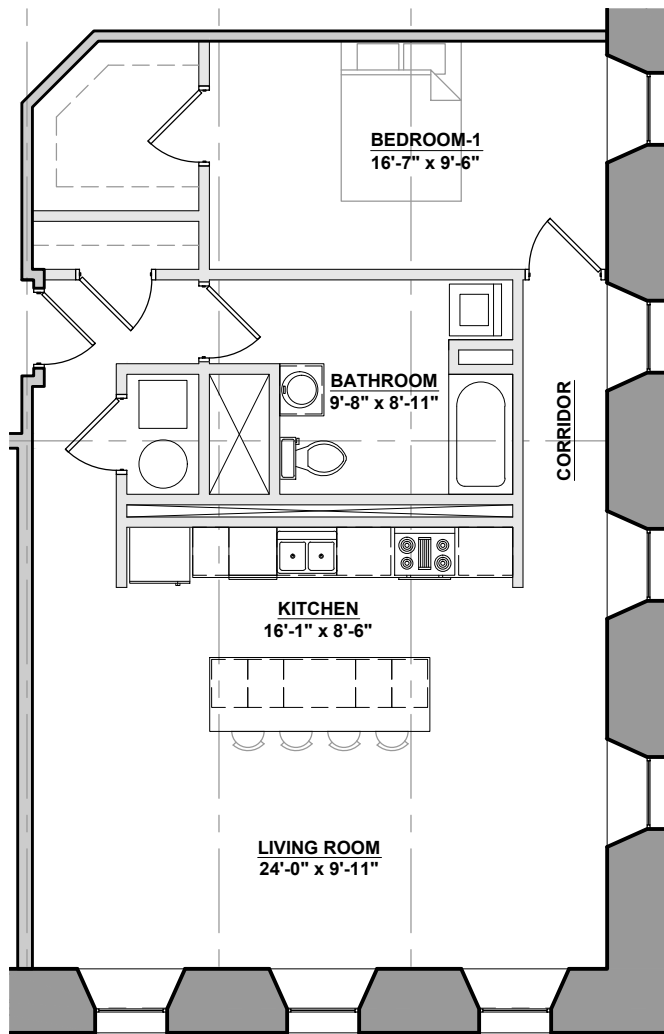


UNIT 1-112 (1,160 S.F.)

SCALE: 1/8" = 1' - 0"

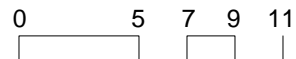

ACTUAL SQUARE FOOTAGE MAY VARY.

<p>1-112</p>	<p>HARRIS MILL LOFTS 618 MAIN STREET COVENTRY, RHODE ISLAND</p>	<p>BRADY SULLIVAN PROPERTIES 670 NORTH COMMERCIAL STREET SUITE 303 MANCHESTER, NEW HAMPSHIRE 03101 TEL: 603-622-6223</p>
--------------	--	---

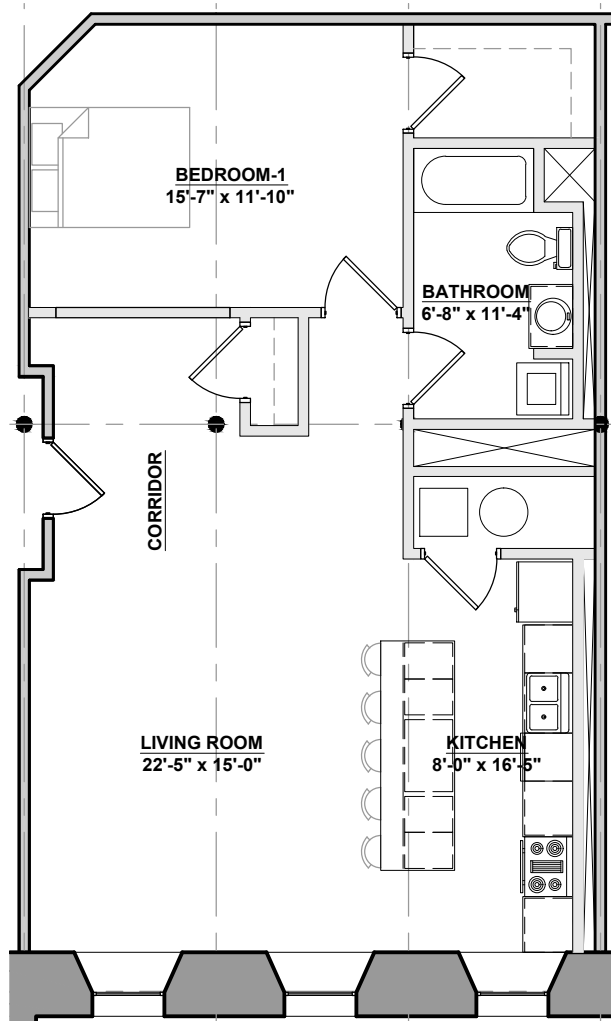


UNIT 1-210 (973 S.F.)

SCALE: 1/8" = 1' - 0"




ACTUAL SQUARE FOOTAGE MAY VARY.

<p>1-210</p>	<p>HARRIS MILL LOFTS 618 MAIN STREET COVENTRY, RHODE ISLAND</p>	<p>BRADY SULLIVAN PROPERTIES</p> <p>670 NORTH COMMERCIAL STREET SUITE 303 MANCHESTER, NEW HAMPSHIRE 03101 TEL: 603-622-6223</p>
--------------	--	---

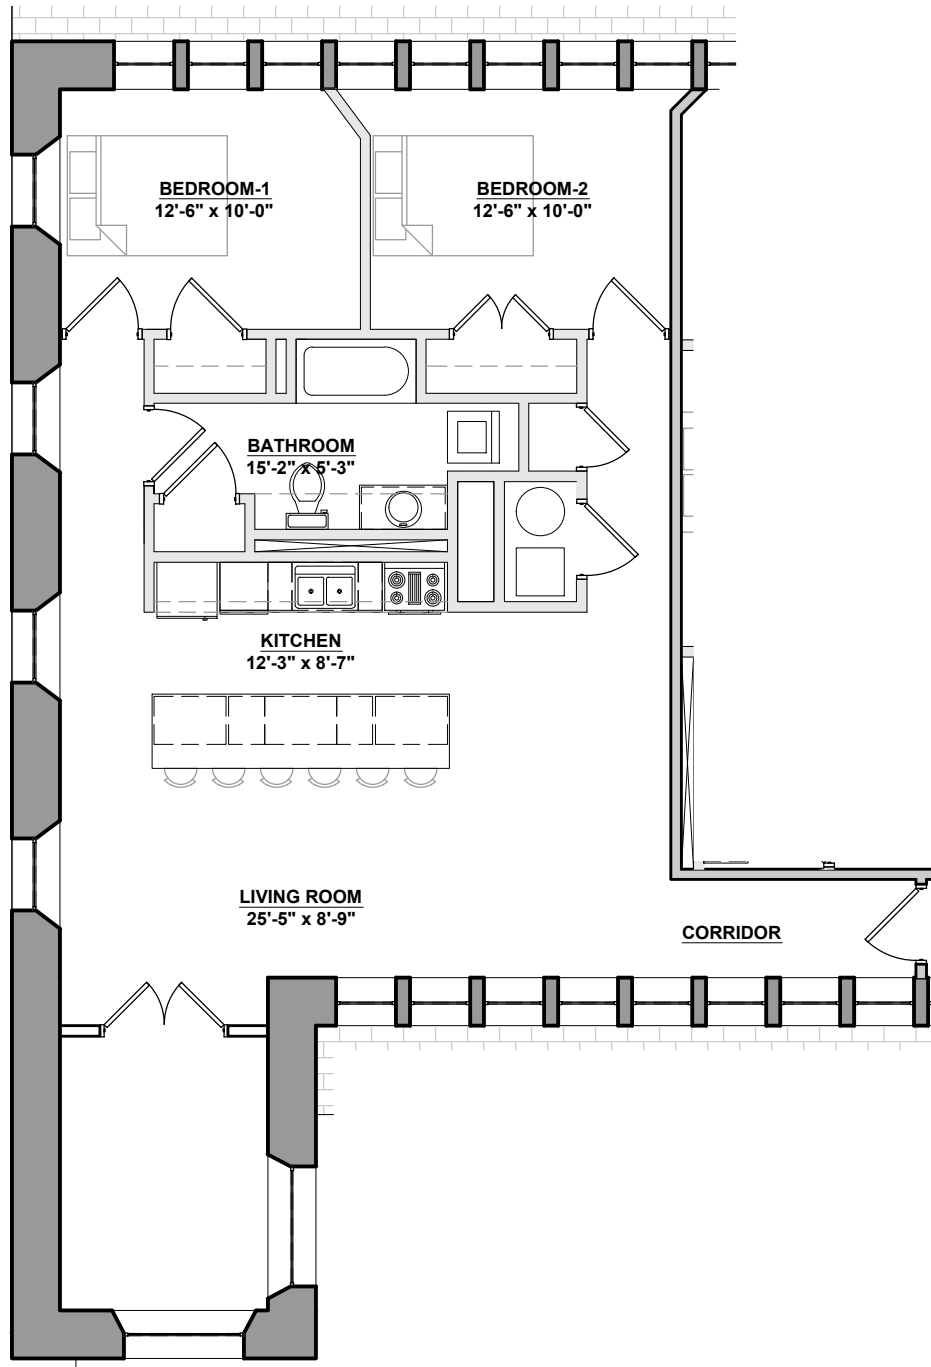


UNIT 1-401 1,238 S.F.)

SCALE: 1/8" = 1' - 0"

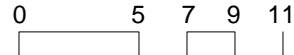


ACTUAL SQUARE FOOTAGE MAY VARY.

<p>1-401</p>	<p>HARRIS MILL LOFTS 618 MAIN STREET COVENTRY, RHODE ISLAND</p>	<p>BRADY SULLIVAN PROPERTIES</p> <p>670 NORTH COMMERCIAL STREET SUITE 303 MANCHESTER, NEW HAMPSHIRE 03101 TEL: 603-622-6223</p>
--------------	--	---

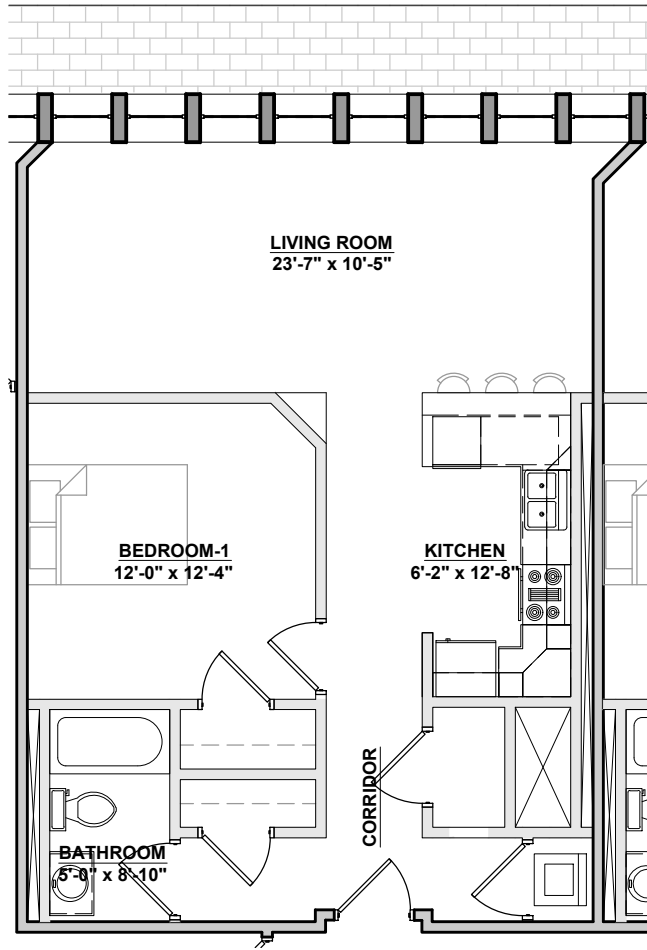


UNIT 1-402 (810 S.F.)

SCALE: 1/8" = 1' - 0"

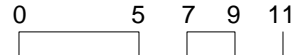


ACTUAL SQUARE FOOTAGE MAY VARY.

<p>1-402</p>	<p>HARRIS MILL LOFTS 618 MAIN STREET COVENTRY, RHODE ISLAND</p>	<p>BRADY SULLIVAN PROPERTIES 670 NORTH COMMERCIAL STREET SUITE 303 MANCHESTER, NEW HAMPSHIRE 03101 TEL: 603-622-6223</p>
--------------	--	---

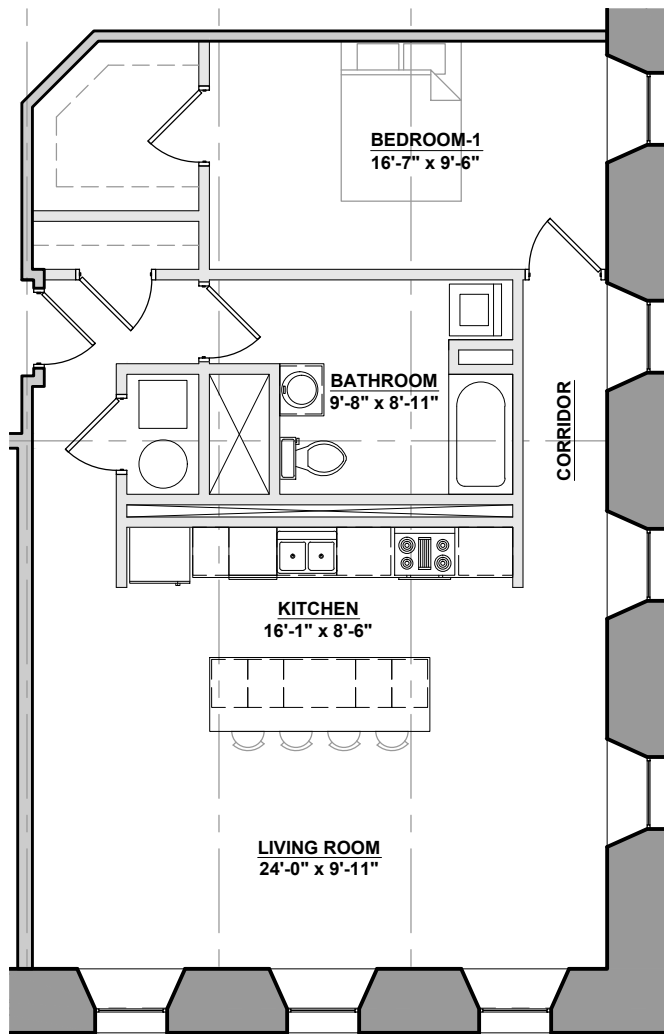


UNIT 1-404 (810 S.F.)

SCALE: 1/8" = 1' - 0"

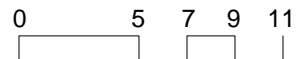

ACTUAL SQUARE FOOTAGE MAY VARY.

<p>1-404</p>	<p>HARRIS MILL LOFTS 618 MAIN STREET COVENTRY, RHODE ISLAND</p>	<p>BRADY SULLIVAN PROPERTIES 670 NORTH COMMERCIAL STREET SUITE 303 MANCHESTER, NEW HAMPSHIRE 03101 TEL: 603-622-6223</p>
--------------	--	---

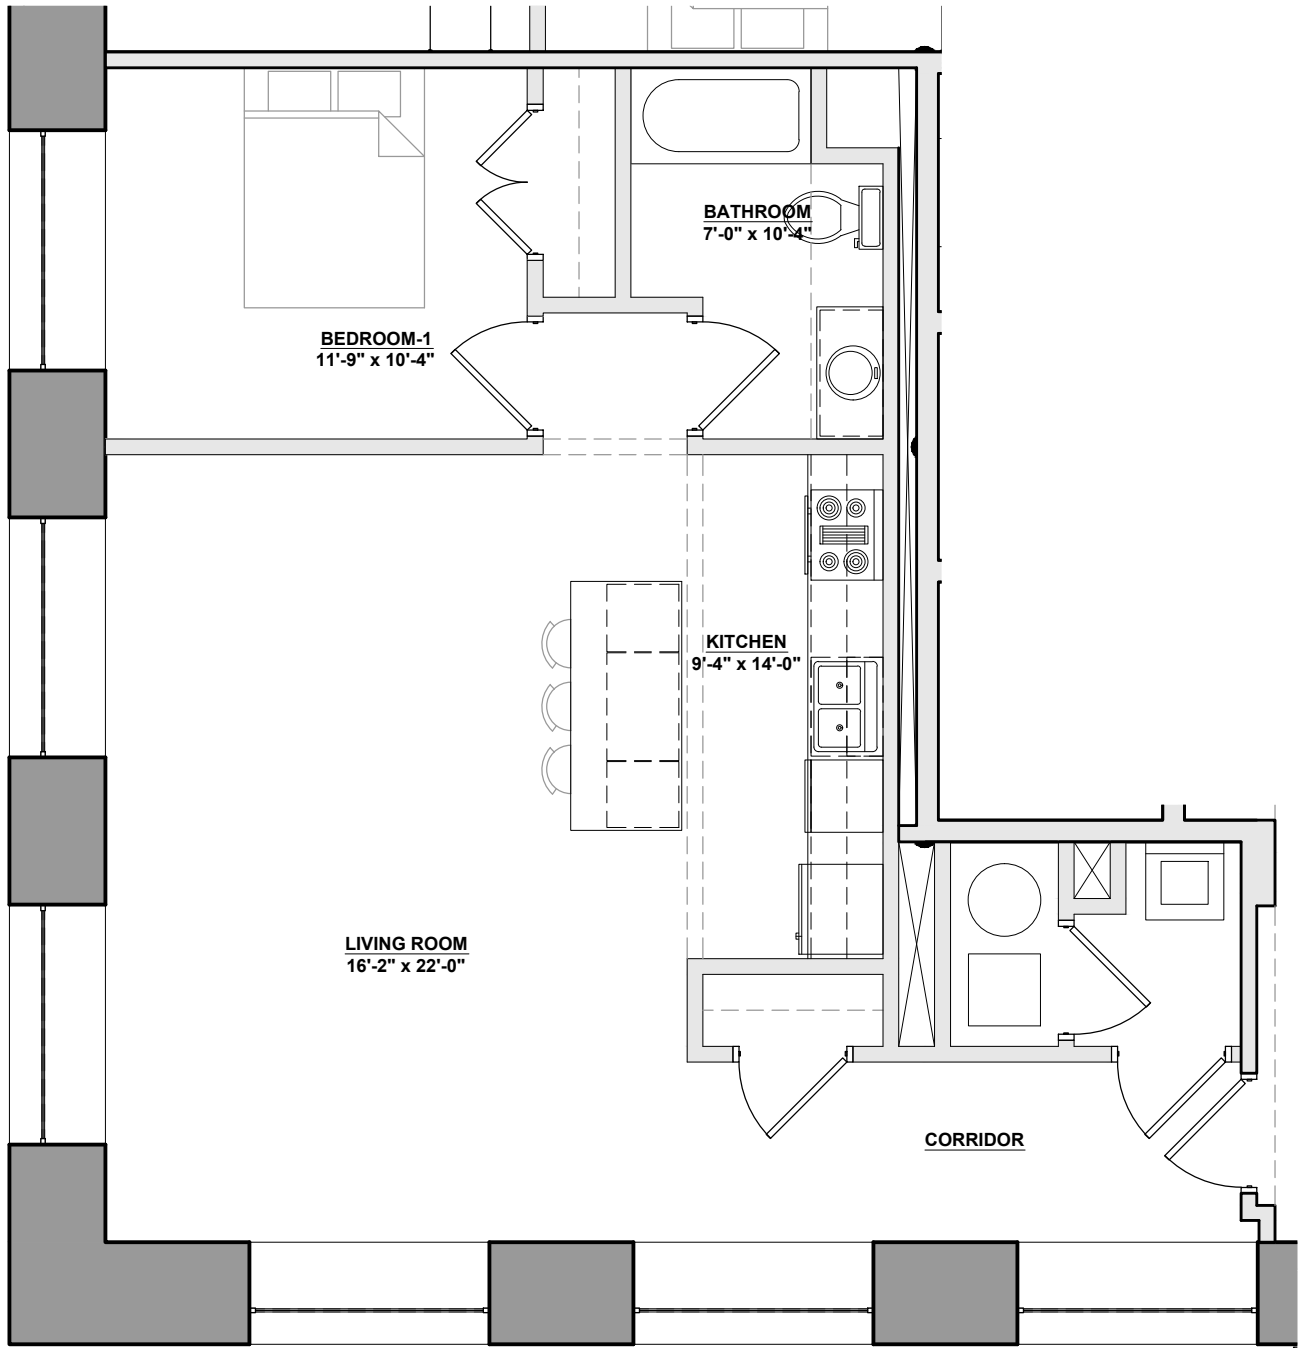


UNIT 2-101 (942 S.F.)

SCALE: 3/16" = 1' - 0"



ACTUAL SQUARE FOOTAGE MAY VARY.

<p>2-101</p>	<p>HARRIS MILL LOFTS 618 MAIN STREET COVENTRY, RHODE ISLAND</p>	<p>BRADY SULLIVAN PROPERTIES 670 NORTH COMMERCIAL STREET SUITE 303 MANCHESTER, NEW HAMPSHIRE 03101 TEL: 603-622-6223</p>
---------------------	--	---

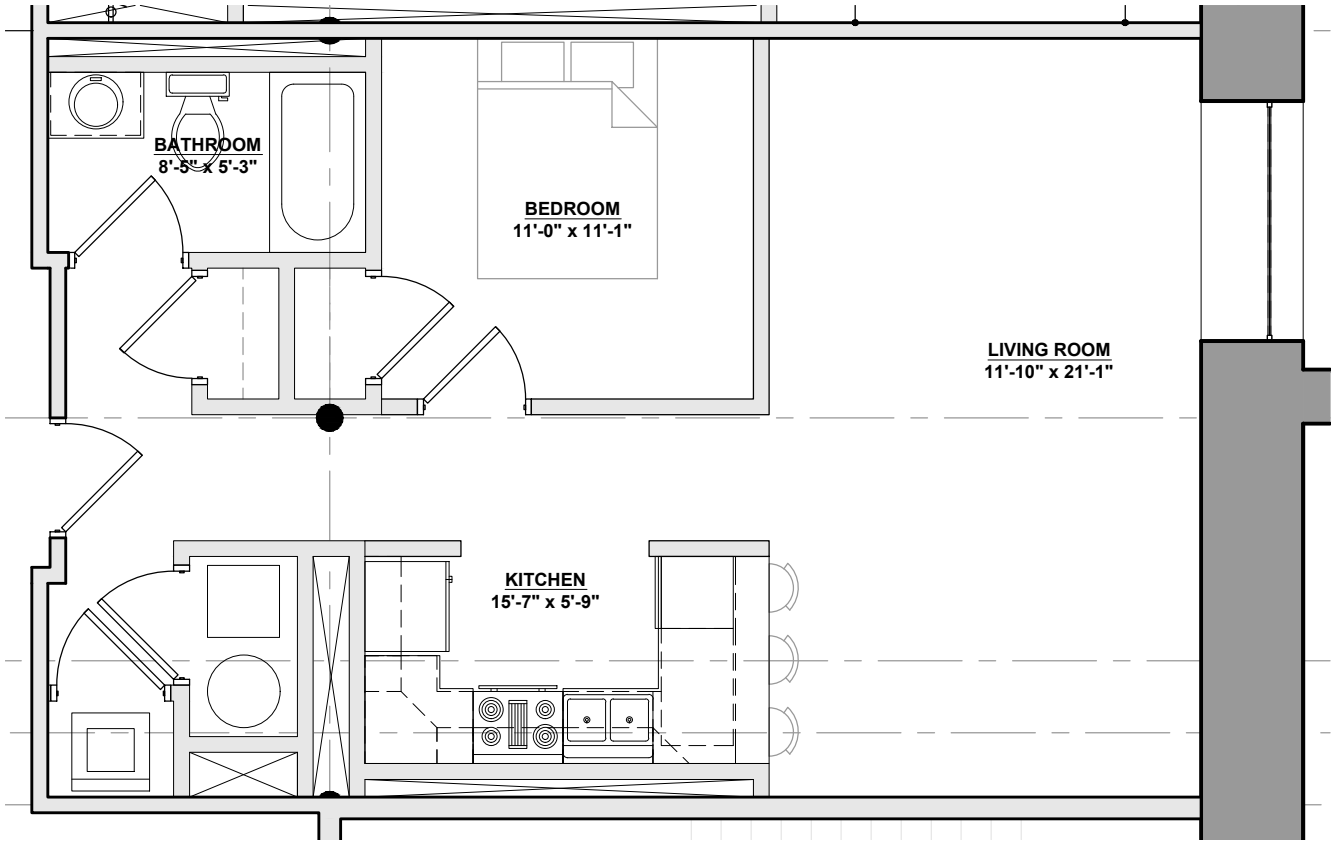


UNIT 2-102 (714 S.F.)

SCALE: 1/8" = 1' - 0"



ACTUAL SQUARE FOOTAGE MAY VARY.

<p>2-102</p>	<p>HARRIS MILL LOFTS 618 MAIN STREET COVENTRY, RHODE ISLAND</p>	<p>BRADY SULLIVAN PROPERTIES</p> <p>670 NORTH COMMERCIAL STREET SUITE 303 MANCHESTER, NEW HAMPSHIRE 03101 TEL: 603-622-6223</p>
---------------------	--	---

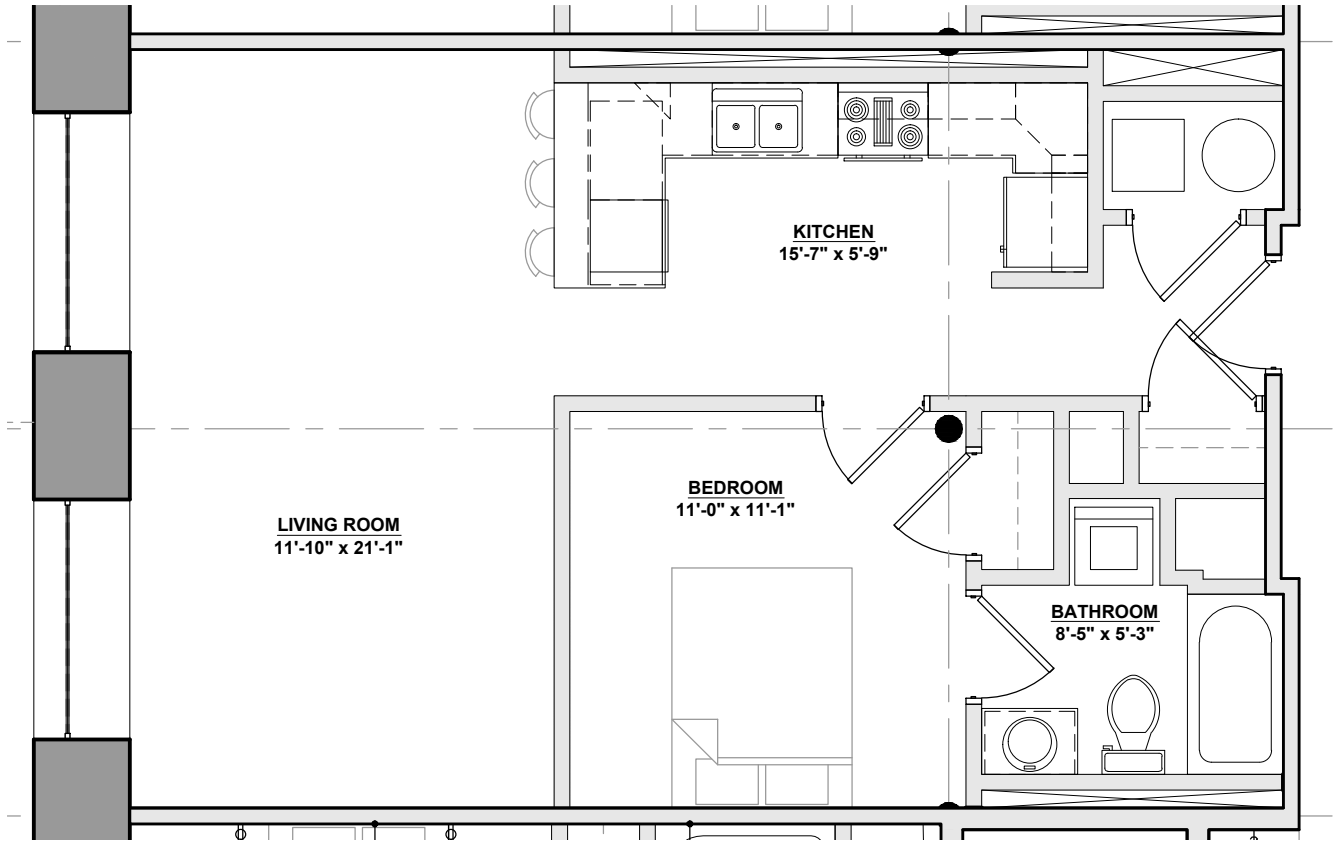



UNIT 2-103 (714 S.F.)

SCALE: 3/16" = 1' - 0"




ACTUAL SQUARE FOOTAGE MAY VARY.

<p>2-103</p>	<p>HARRIS MILL LOFTS 618 MAIN STREET COVENTRY, RHODE ISLAND</p>	<p>BRADY SULLIVAN PROPERTIES <small>670 NORTH COMMERCIAL STREET SUITE 303 MANCHESTER, NEW HAMPSHIRE 03101 TEL: 603-622-6223</small></p>
---------------------	--	--

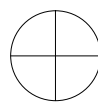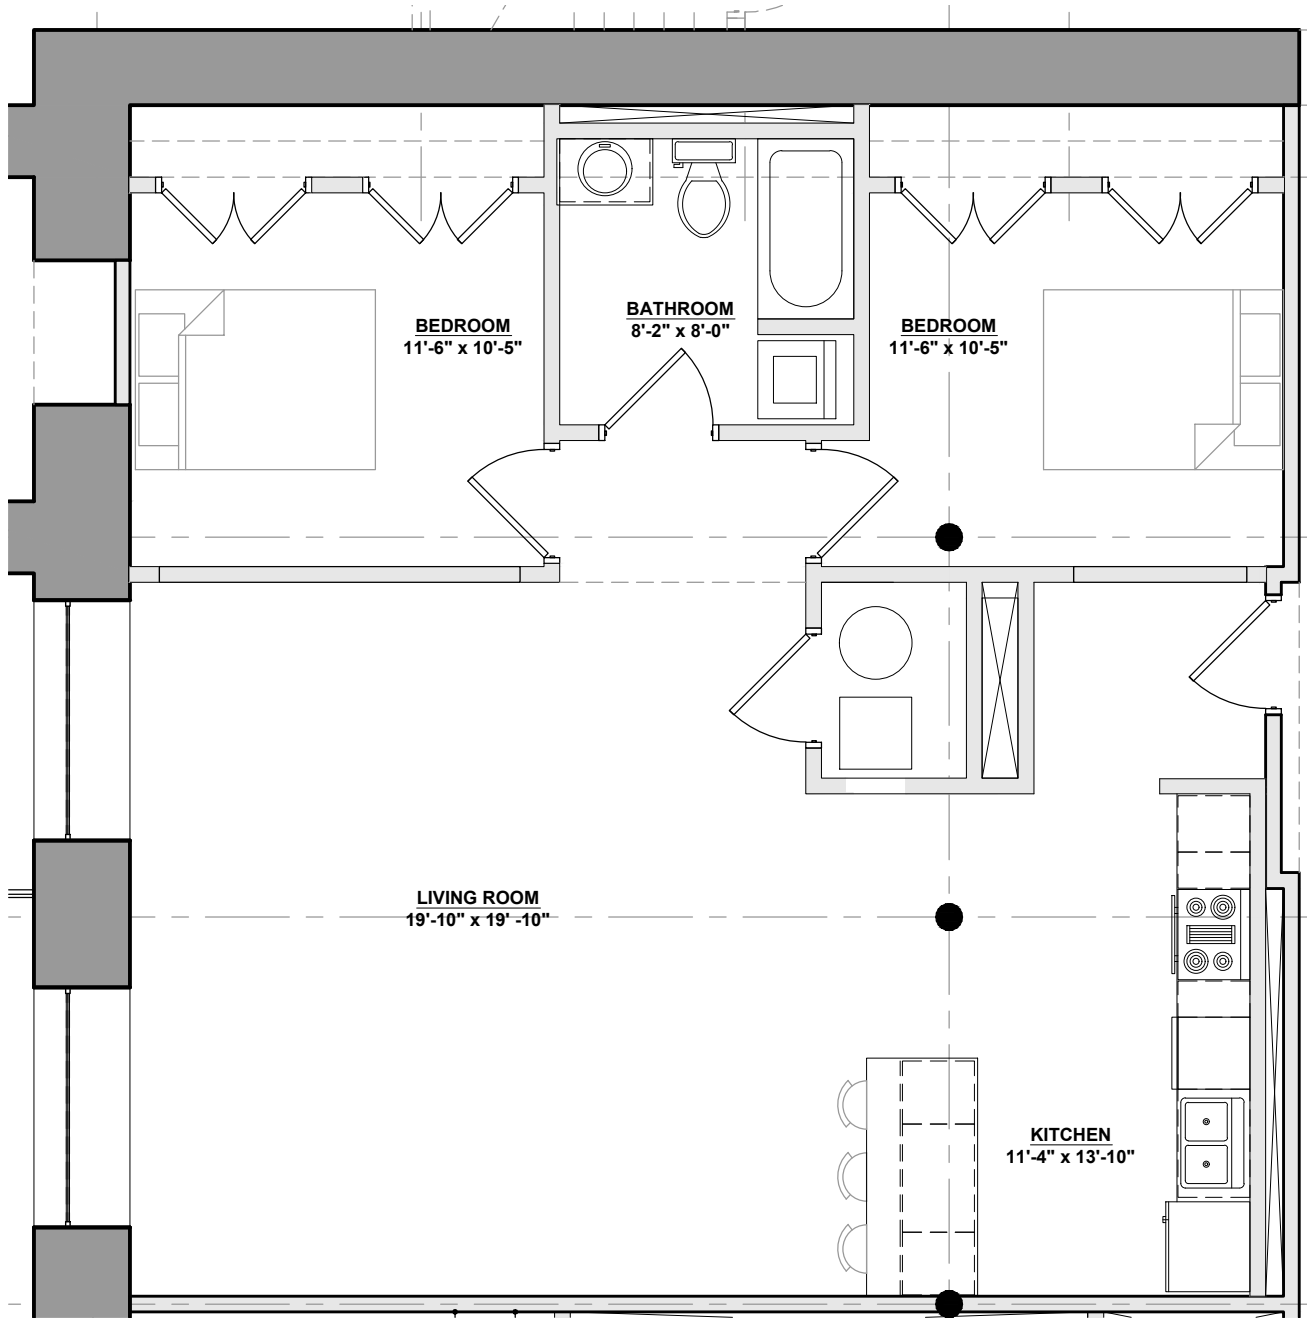



UNIT 2-113 (1,137 S.F.)

SCALE: 3/16" = 1' - 0"

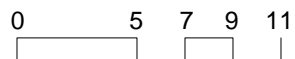


ACTUAL SQUARE FOOTAGE MAY VARY.

<p>2-113</p>	<p>HARRIS MILL LOFTS 618 MAIN STREET COVENTRY, RHODE ISLAND</p>	 <p>670 NORTH COMMERCIAL STREET SUITE 303 MANCHESTER, NEW HAMPSHIRE 03101 TEL: 603-622-6223</p>
---------------------	--	--

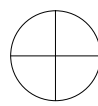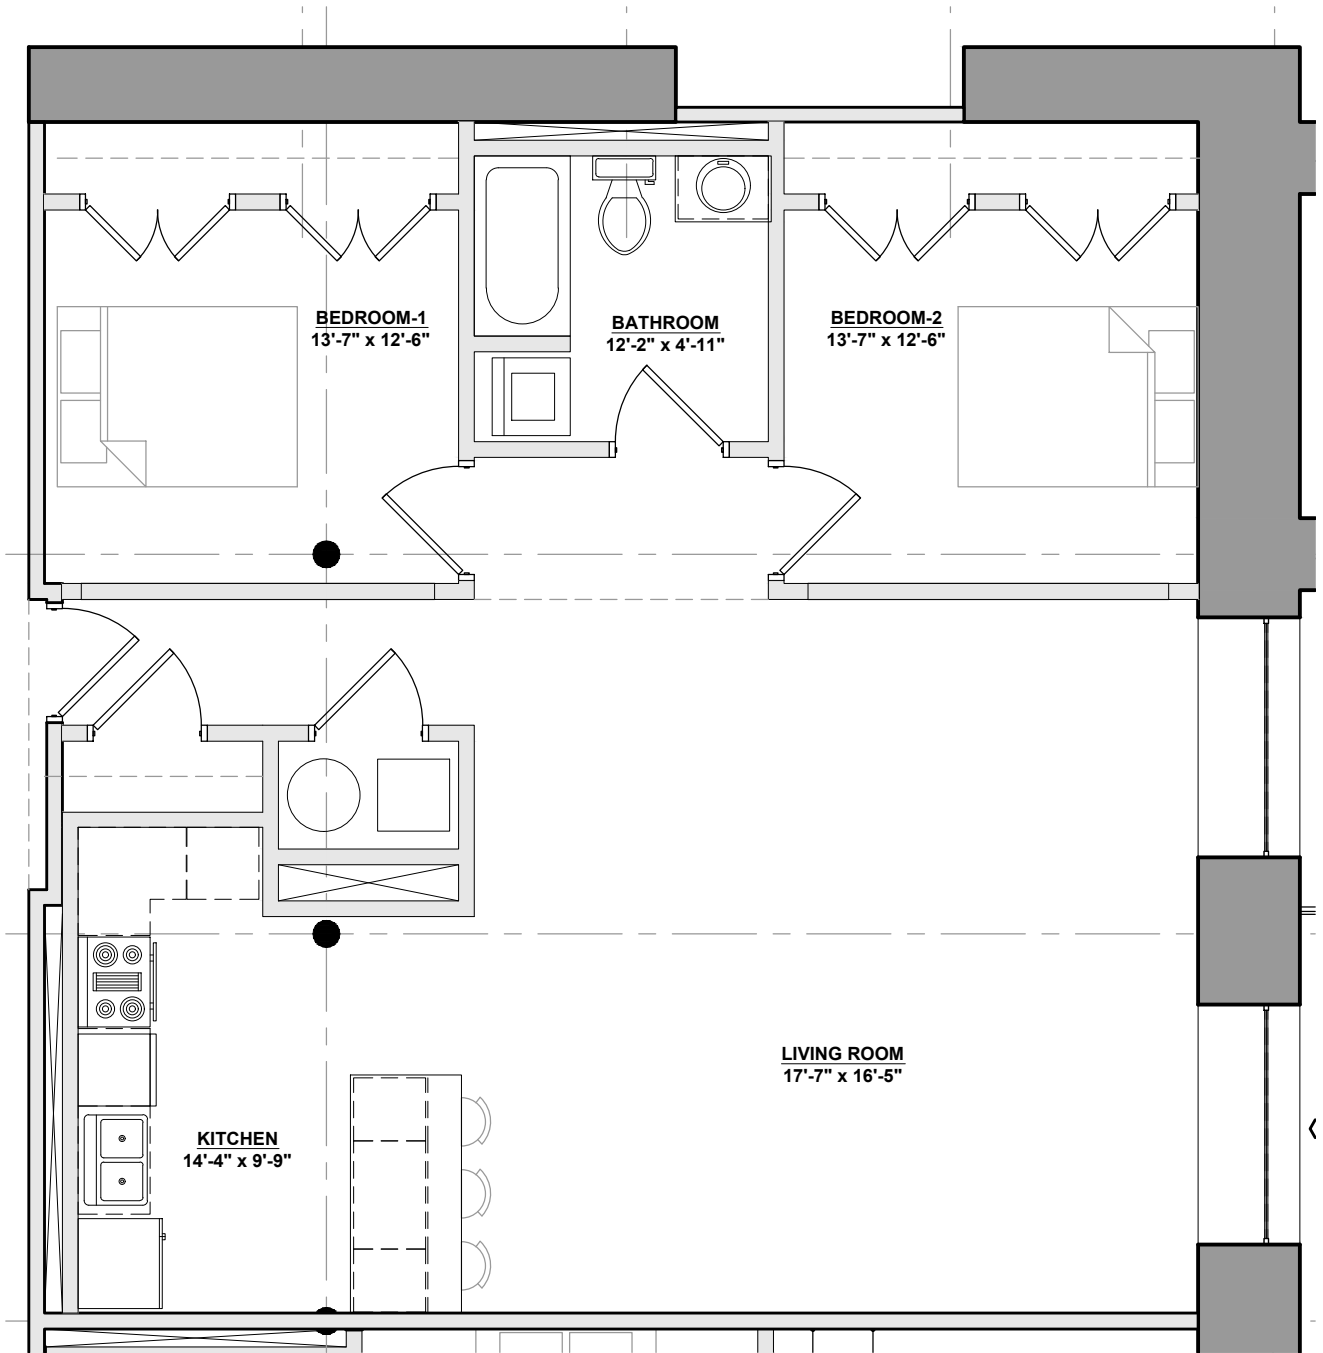


UNIT 2-114 (1,140 S.F.)

SCALE: 3/16" = 1' - 0"

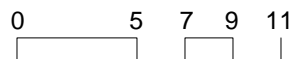


ACTUAL SQUARE FOOTAGE MAY VARY.

<p>2-114</p>	<p>HARRIS MILL LOFTS 618 MAIN STREET COVENTRY, RHODE ISLAND</p>	<p>BRADY SULLIVAN PROPERTIES <small>670 NORTH COMMERCIAL STREET SUITE 303 MANCHESTER, NEW HAMPSHIRE 03101 TEL: 603-622-6223</small></p>
---------------------	--	--

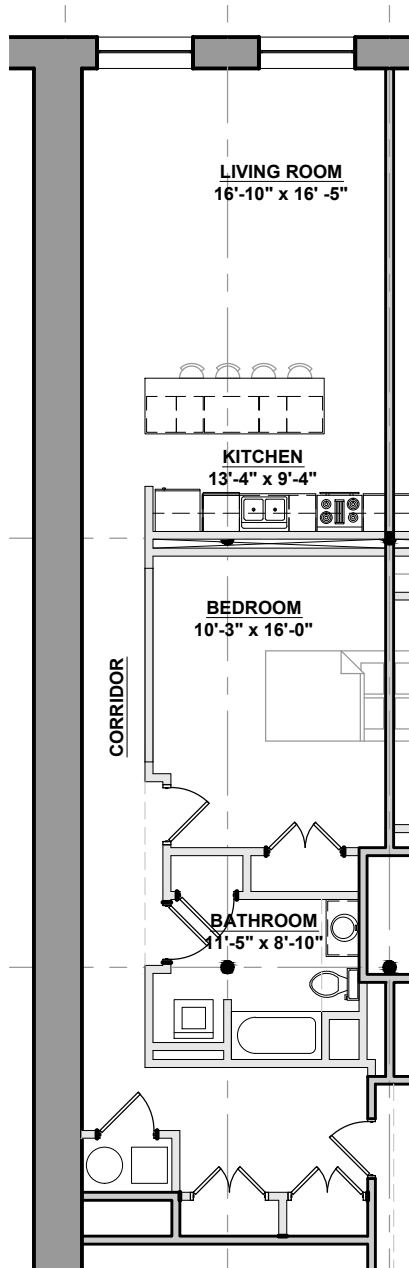


UNIT 3-001 (1,134 S.F.)

SCALE: 3/32" = 1' - 0"

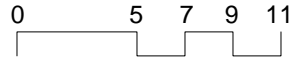

ACTUAL SQUARE FOOTAGE MAY VARY.

<p>3-001</p>	<p>HARRIS MILL LOFTS 618 MAIN STREET COVENTRY, RHODE ISLAND</p>	<p>BRADY SULLIVAN PROPERTIES</p> <p>670 NORTH COMMERCIAL STREET SUITE 303 MANCHESTER, NEW HAMPSHIRE 03101 TEL: 603-622-6223</p>
---------------------	--	---

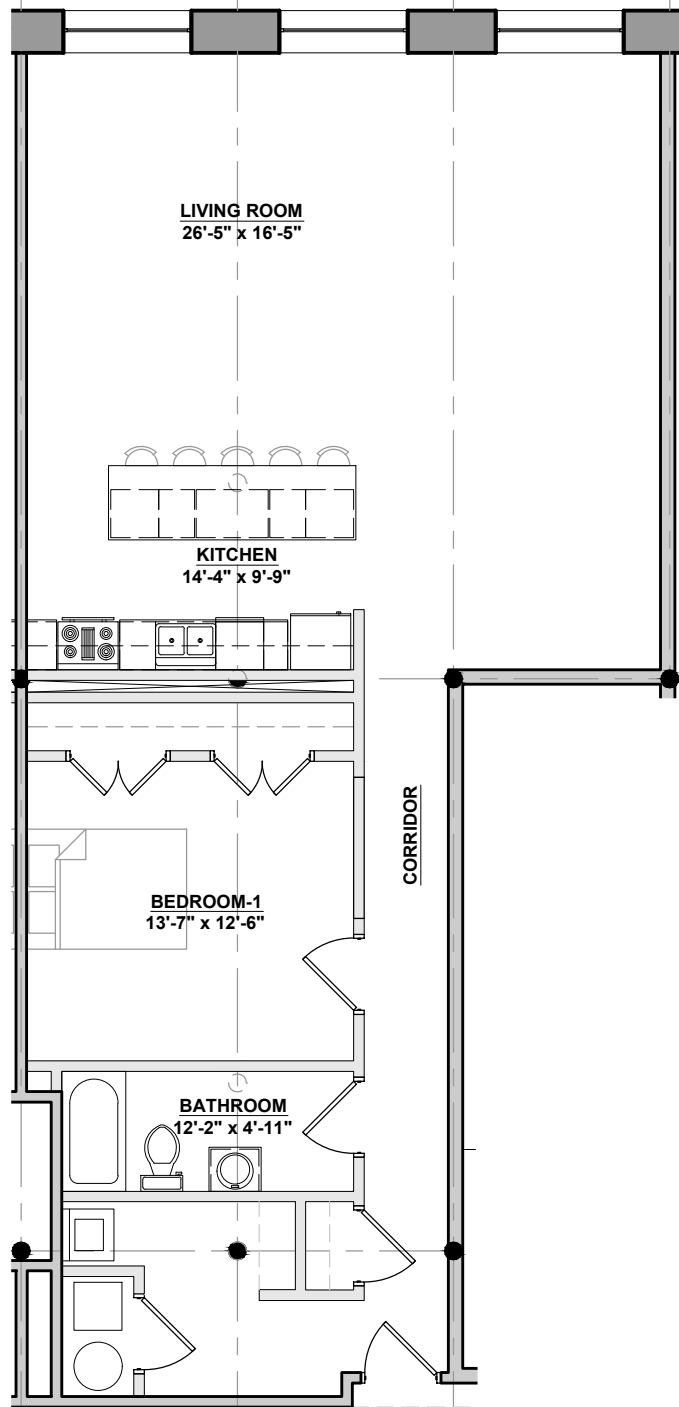



UNIT 3-003 (1,305 S.F.)

SCALE: 1/8" = 1' - 0"




ACTUAL SQUARE FOOTAGE MAY VARY.

<p>3-003</p>	<p>HARRIS MILL LOFTS 618 MAIN STREET COVENTRY, RHODE ISLAND</p>	<p>BRADY SULLIVAN PROPERTIES <small>670 NORTH COMMERCIAL STREET SUITE 303 MANCHESTER, NEW HAMPSHIRE 03101 TEL: 603-622-6223</small></p>
---------------------	--	--

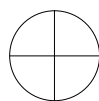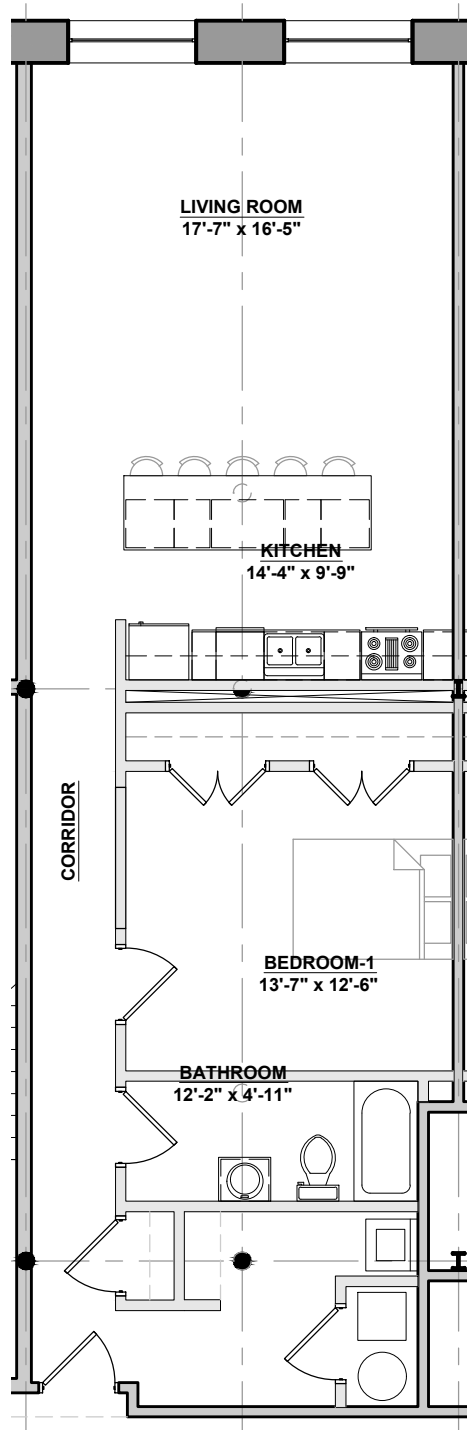


UNIT 3-005 (1,061 S.F.)

SCALE: 1/8" = 1' - 0"

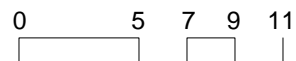


ACTUAL SQUARE FOOTAGE MAY VARY.

<p>3-005</p>	<p>HARRIS MILL LOFTS 618 MAIN STREET COVENTRY, RHODE ISLAND</p>	<p>BRADY SULLIVAN PROPERTIES 670 NORTH COMMERCIAL STREET SUITE 303 MANCHESTER, NEW HAMPSHIRE 03101 TEL: 603-622-6223</p>
---------------------	--	---

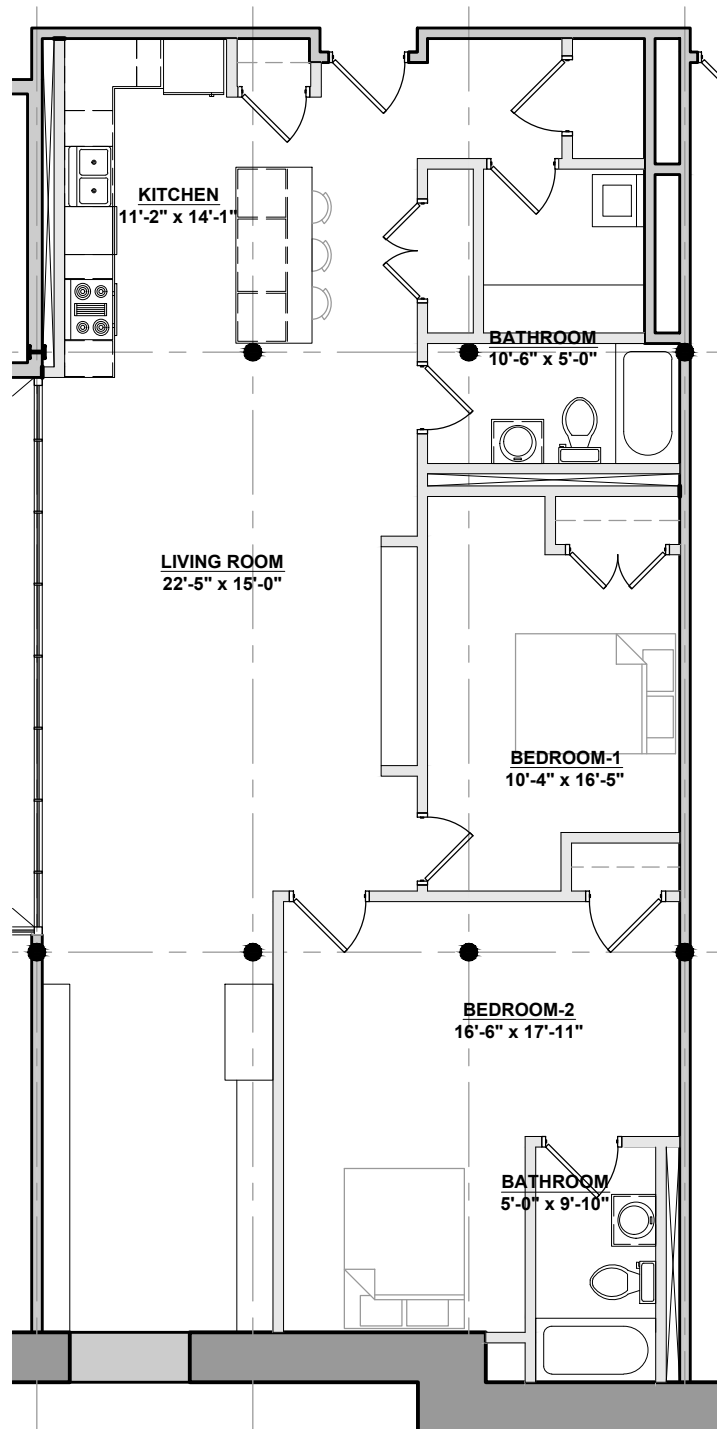


UNIT 3-006 (1,515 S.F.)

SCALE: 1/8" = 1' - 0"

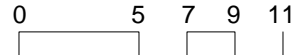


ACTUAL SQUARE FOOTAGE MAY VARY.

<p>3-006</p>	<p>HARRIS MILL LOFTS 618 MAIN STREET COVENTRY, RHODE ISLAND</p>	<p>BRADY SULLIVAN PROPERTIES</p> <p>670 NORTH COMMERCIAL STREET SUITE 303 MANCHESTER, NEW HAMPSHIRE 03101 TEL: 603-622-6223</p>
---------------------	--	--

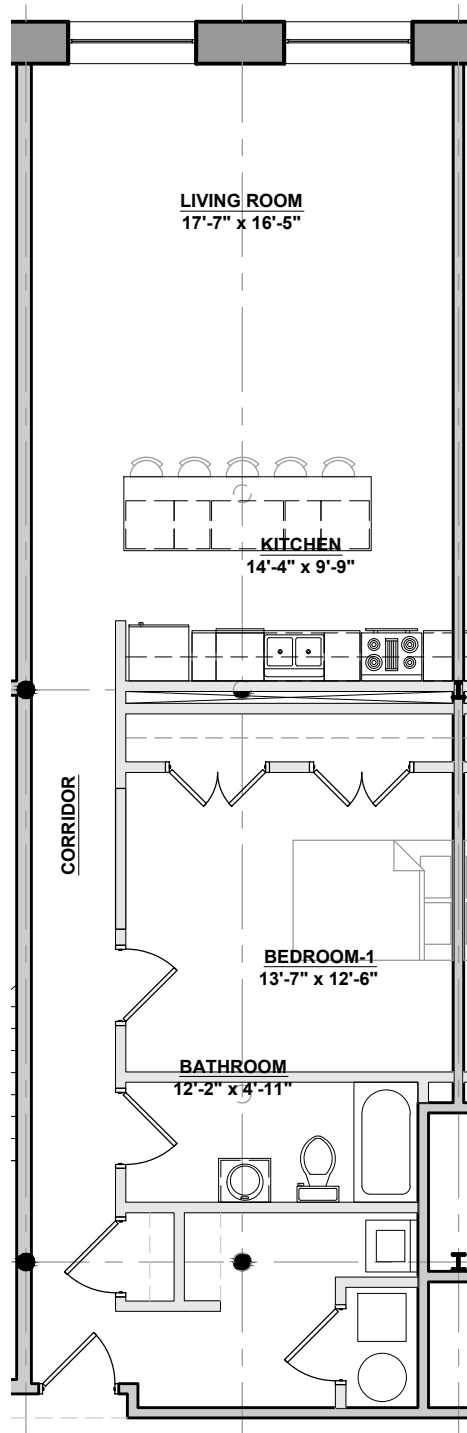


UNIT 3-008 989 S.F.)

SCALE: 1/8" = 1' - 0"

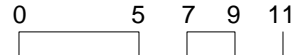

ACTUAL SQUARE FOOTAGE MAY VARY.

<p>3-008</p>	<p>HARRIS MILL LOFTS 618 MAIN STREET COVENTRY, RHODE ISLAND</p>	<p>BRADY SULLIVAN PROPERTIES 670 NORTH COMMERCIAL STREET SUITE 303 MANCHESTER, NEW HAMPSHIRE 03101 TEL: 603-622-6223</p>
---------------------	--	---

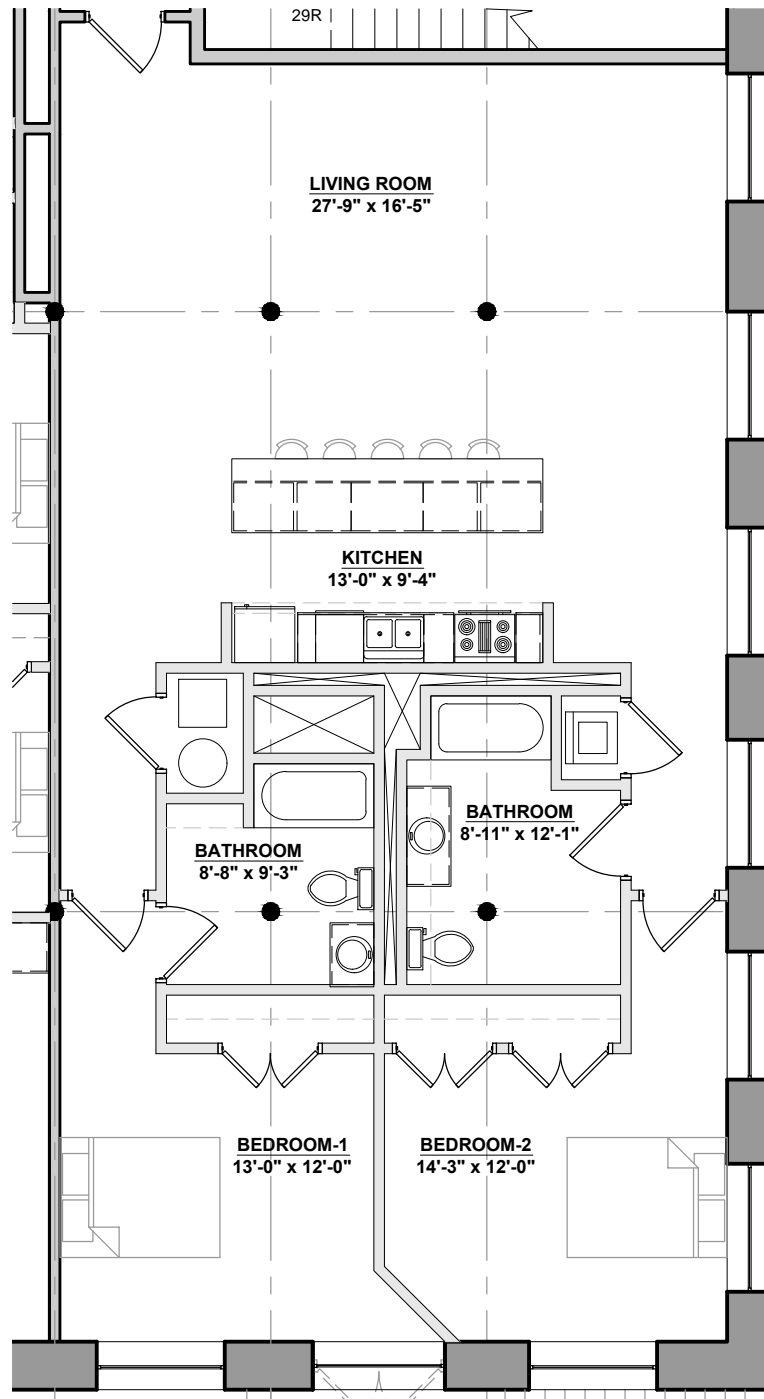


UNIT 3-018 (1,450 S.F.)

SCALE: 1/8" = 1' - 0"



ACTUAL SQUARE FOOTAGE MAY VARY.

<p>3-018</p>	<p>HARRIS MILL LOFTS 618 MAIN STREET COVENTRY, RHODE ISLAND</p>	<p>BRADY SULLIVAN PROPERTIES</p> <p>670 NORTH COMMERCIAL STREET SUITE 303 MANCHESTER, NEW HAMPSHIRE 03101 TEL: 603-622-6223</p>
---------------------	--	---

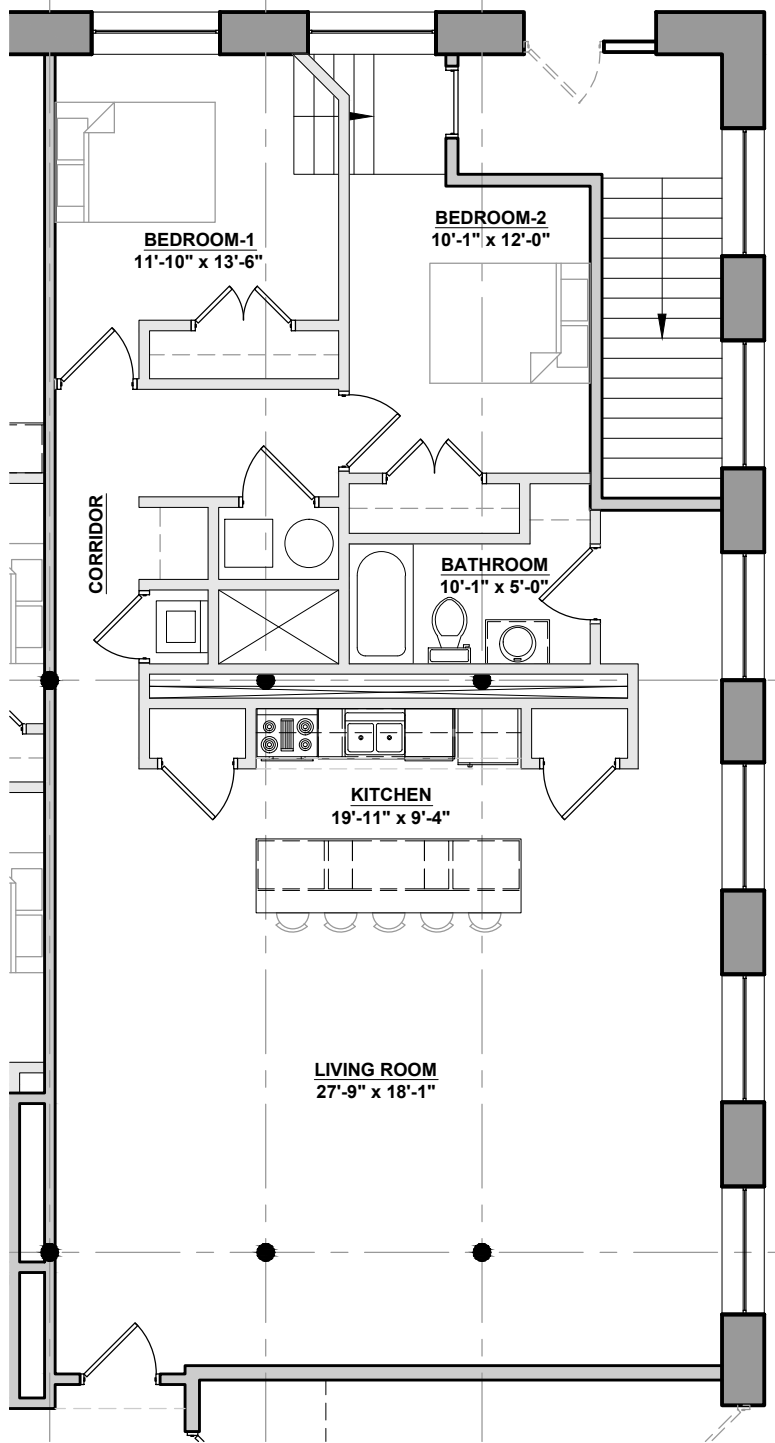


UNIT 3-019 (1,644 S.F.)

SCALE: 1/8" = 1' - 0"




ACTUAL SQUARE FOOTAGE MAY VARY.

<p>3-019</p>	<p>HARRIS MILL LOFTS 618 MAIN STREET COVENTRY, RHODE ISLAND</p>	<p>BRADY SULLIVAN PROPERTIES</p> <p>670 NORTH COMMERCIAL STREET SUITE 303 MANCHESTER, NEW HAMPSHIRE 03101 TEL: 603-622-6223</p>
---------------------	--	---

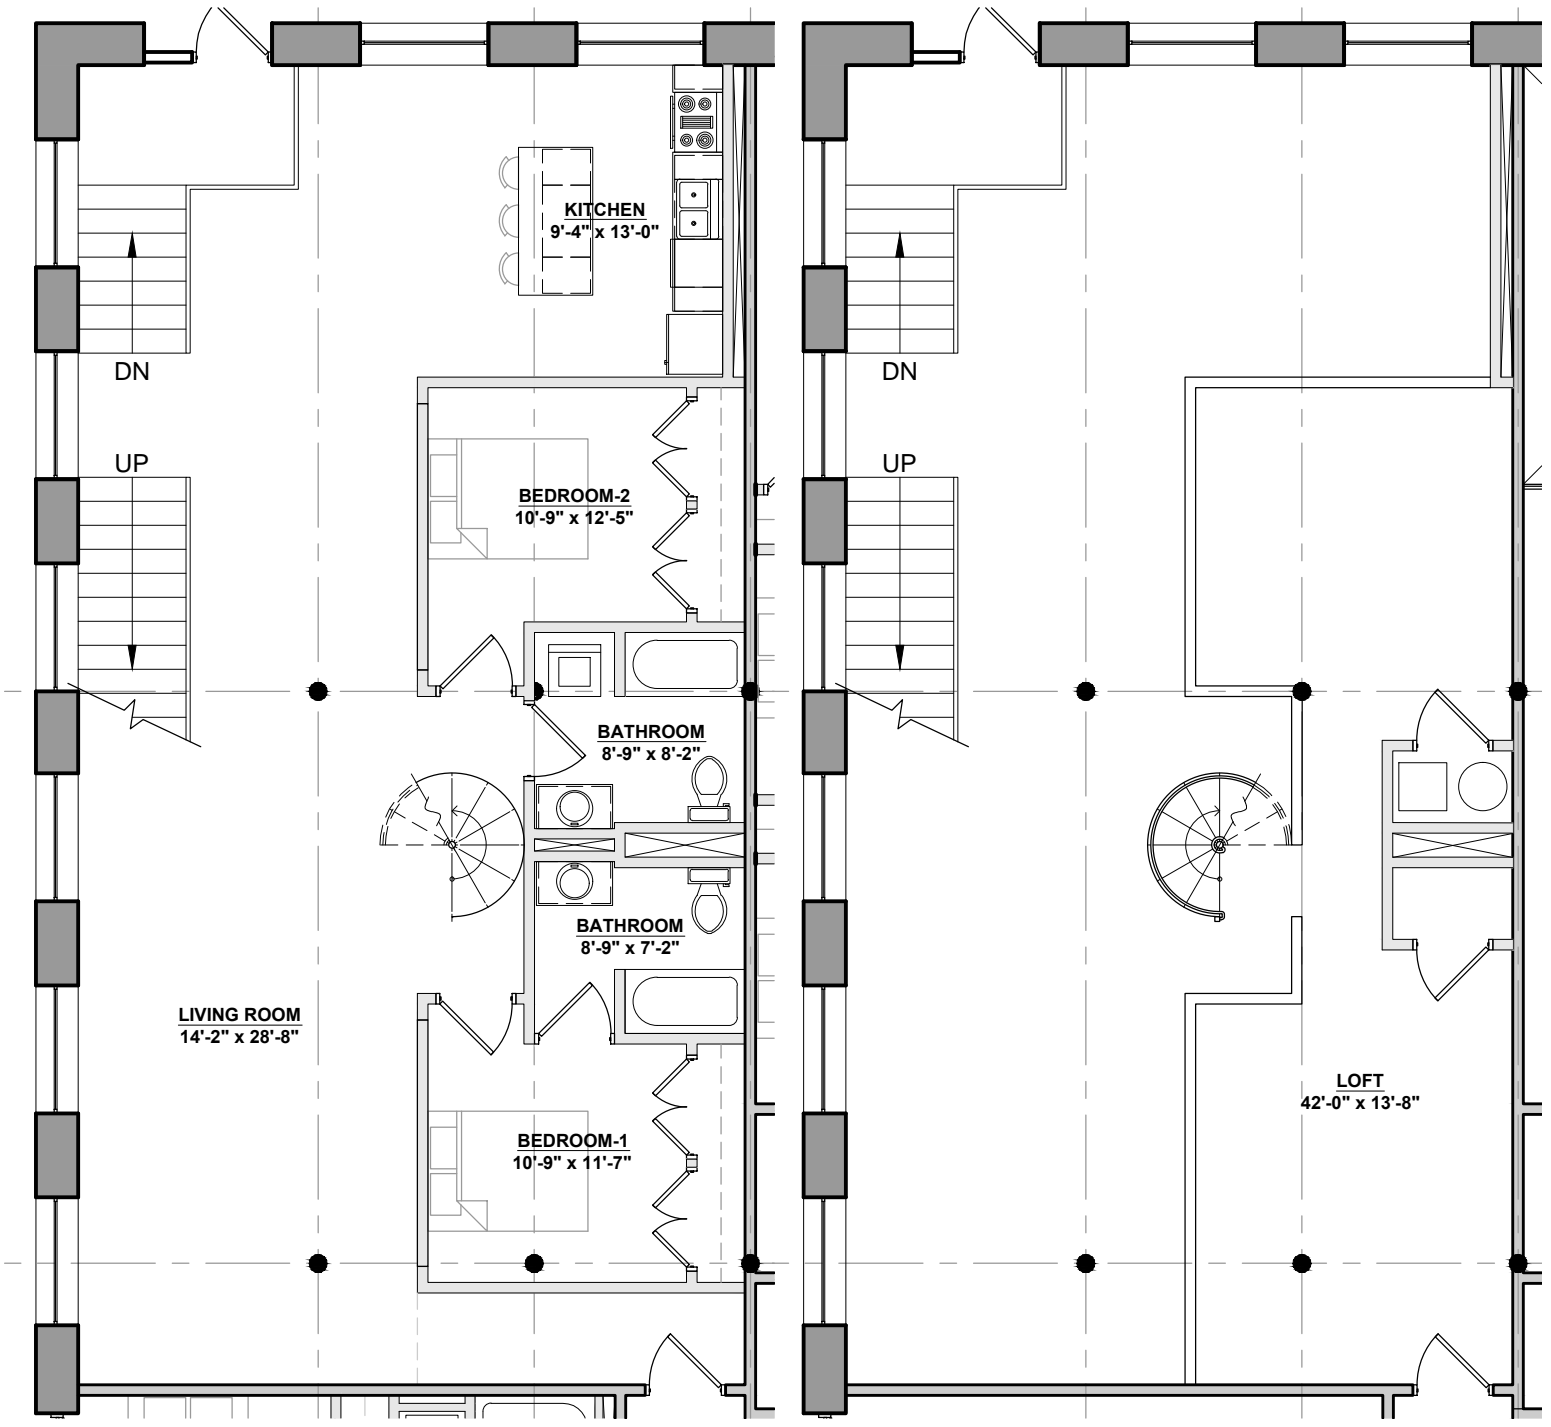


LOWER LEVEL

LOFT LEVEL

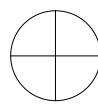


UNIT 3-101 (2,768 S.F.)

SCALE: 1/8" = 1' - 0"

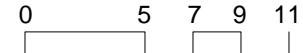


ACTUAL SQUARE FOOTAGE MAY VARY.

<p>3-101</p>	<p>HARRIS MILL LOFTS 618 MAIN STREET COVENTRY, RHODE ISLAND</p>	 <p>670 NORTH COMMERCIAL STREET SUITE 303 MANCHESTER, NEW HAMPSHIRE 03101 TEL: 603-622-6223</p>
---------------------	--	--

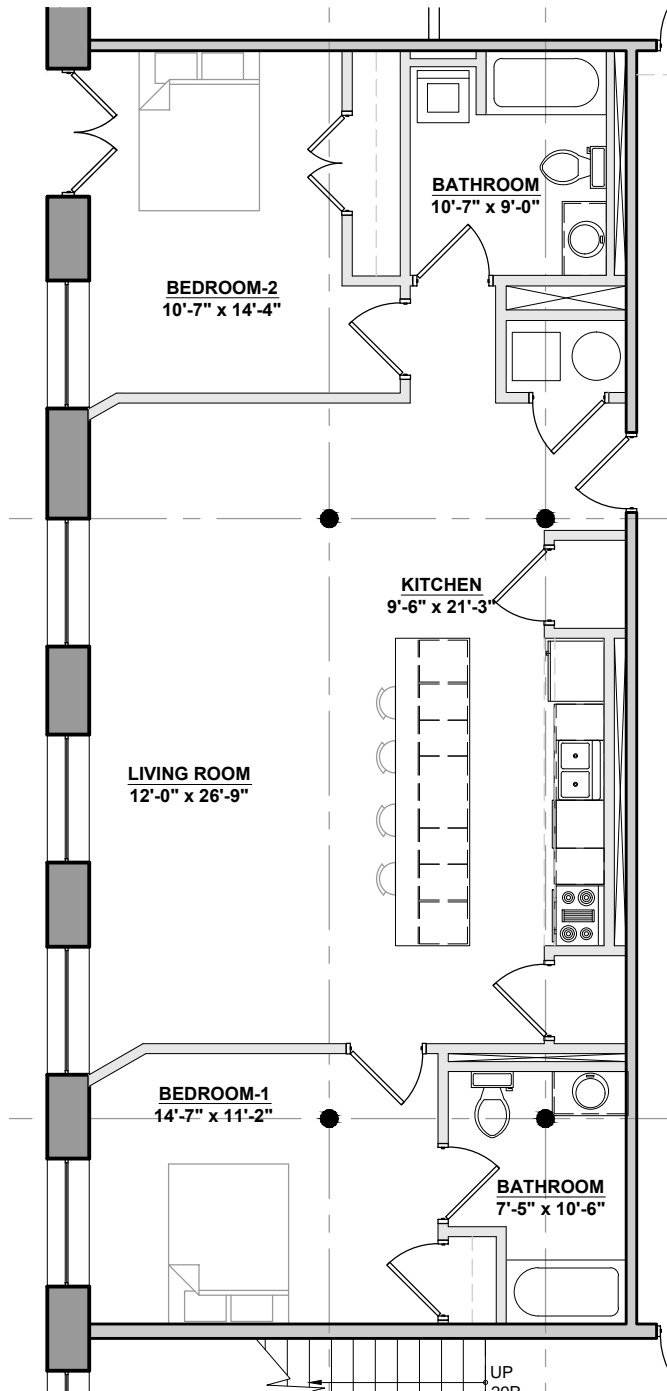


UNIT 3-102 (1,593 S.F.)

SCALE: 1/8" = 1' - 0"

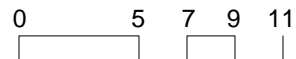


ACTUAL SQUARE FOOTAGE MAY VARY.

<p>3-102</p>	<p>HARRIS MILL LOFTS 618 MAIN STREET COVENTRY, RHODE ISLAND</p>	<p>BRADY SULLIVAN PROPERTIES</p> <p>670 NORTH COMMERCIAL STREET SUITE 303 MANCHESTER, NEW HAMPSHIRE 03101 TEL: 603-622-6223</p>
---------------------	--	---

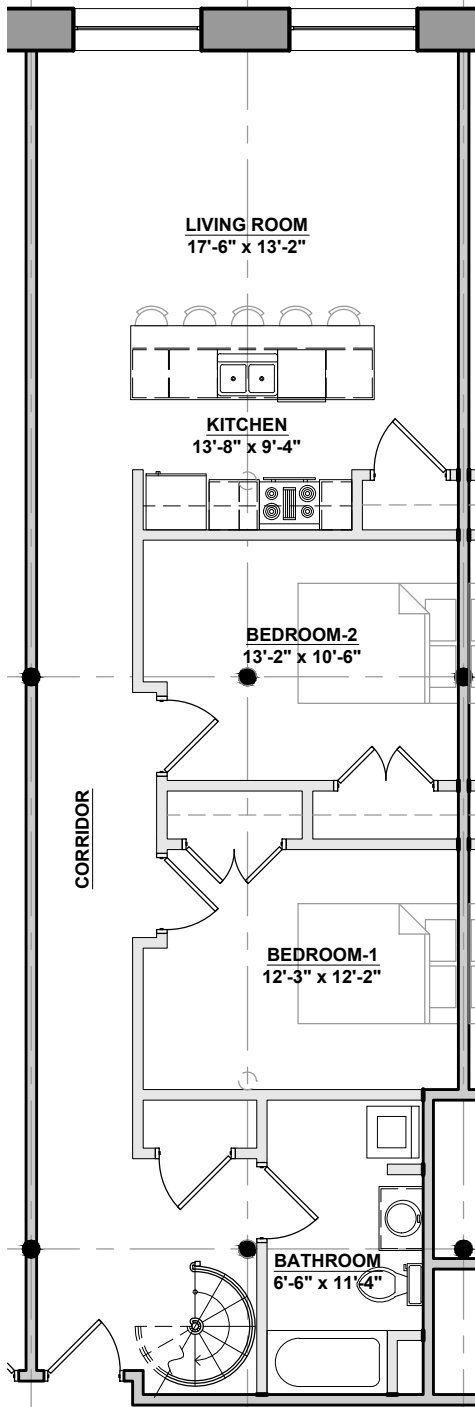

LOWER LEVEL

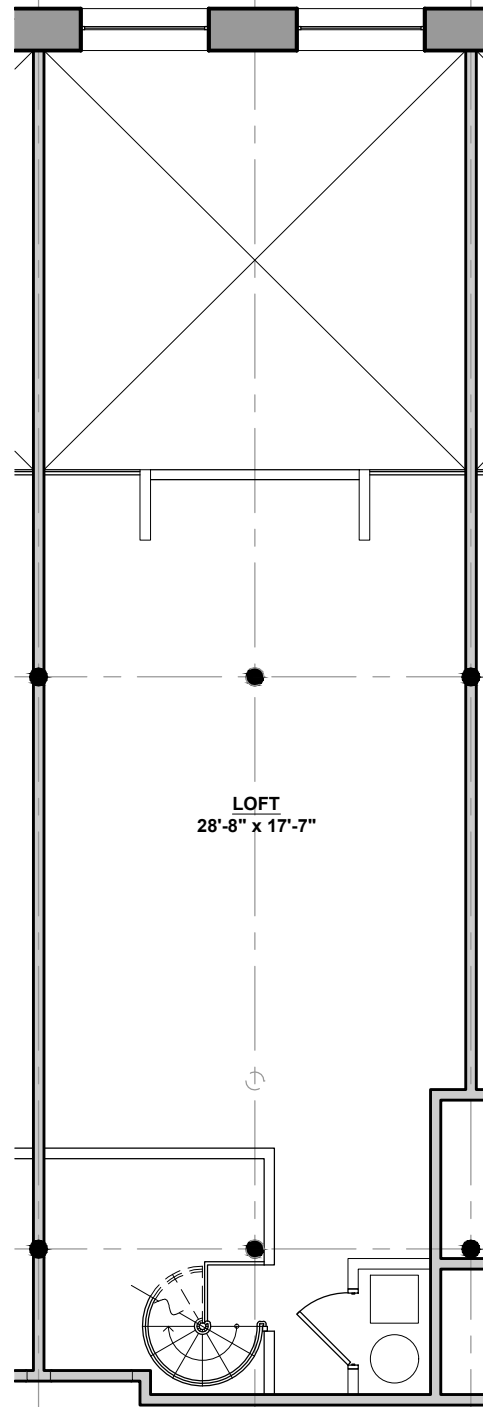

LOFT LEVEL




UNIT 3-103 (1,593 S.F.)

SCALE: 1/8" = 1' - 0"




ACTUAL SQUARE FOOTAGE MAY VARY.

<p>3-103</p>	<p>HARRIS MILL LOFTS 618 MAIN STREET COVENTRY, RHODE ISLAND</p>	 <p>670 NORTH COMMERCIAL STREET SUITE 303 MANCHESTER, NEW HAMPSHIRE 03101 TEL: 603-622-6223</p>
---------------------	--	--

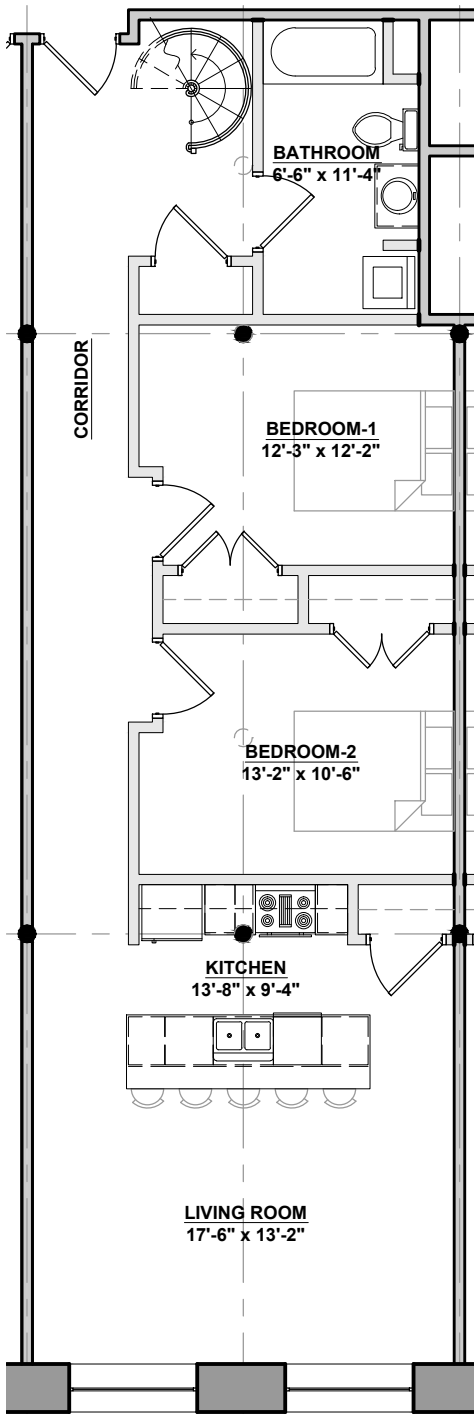

LOWER LEVEL

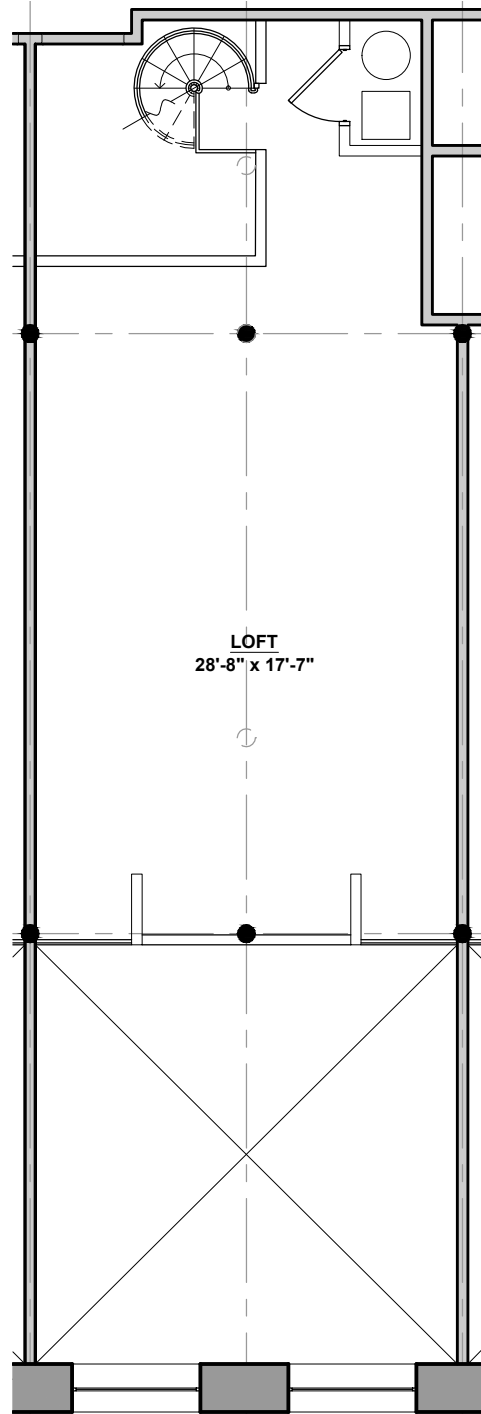

LOFT LEVEL




UNIT 3-104 (1,550 S.F.)

SCALE: 1/8" = 1' - 0"




ACTUAL SQUARE FOOTAGE MAY VARY.

<p>3-104</p>	<p>HARRIS MILL LOFTS 618 MAIN STREET COVENTRY, RHODE ISLAND</p>	<p>BRADY SULLIVAN PROPERTIES</p> <p>670 NORTH COMMERCIAL STREET SUITE 303 MANCHESTER, NEW HAMPSHIRE 03101 TEL: 603-622-6223</p>
---------------------	--	--

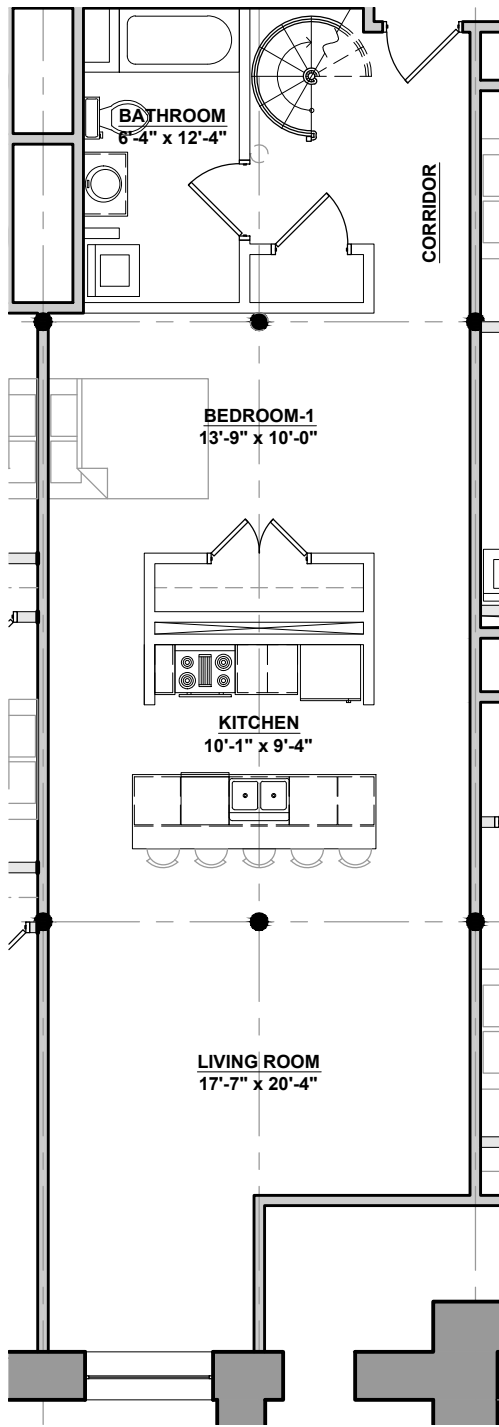

LOWER LEVEL

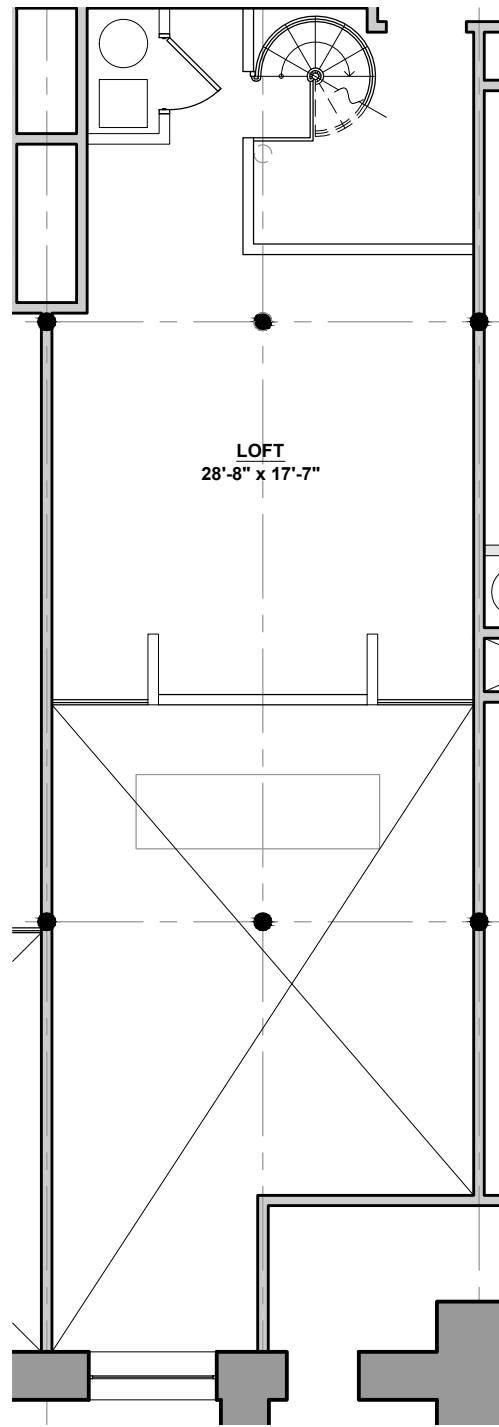

LOFT LEVEL




UNIT 3-112 (1,489 S.F.)

SCALE: 1/8" = 1' - 0"




ACTUAL SQUARE FOOTAGE MAY VARY.

<p>3-112</p>	<p>HARRIS MILL LOFTS 618 MAIN STREET COVENTRY, RHODE ISLAND</p>	 <p>670 NORTH COMMERCIAL STREET SUITE 303 MANCHESTER, NEW HAMPSHIRE 03101 TEL: 603-622-6223</p>
---------------------	--	--

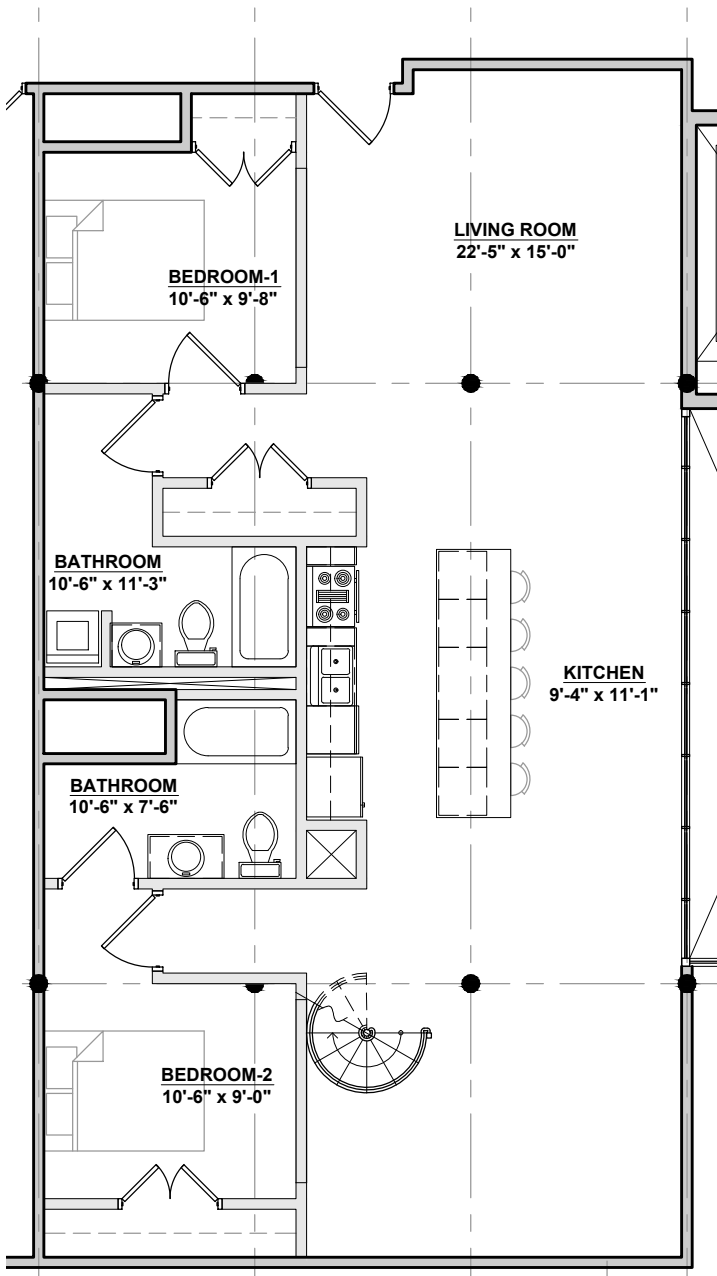

LOWER LEVEL

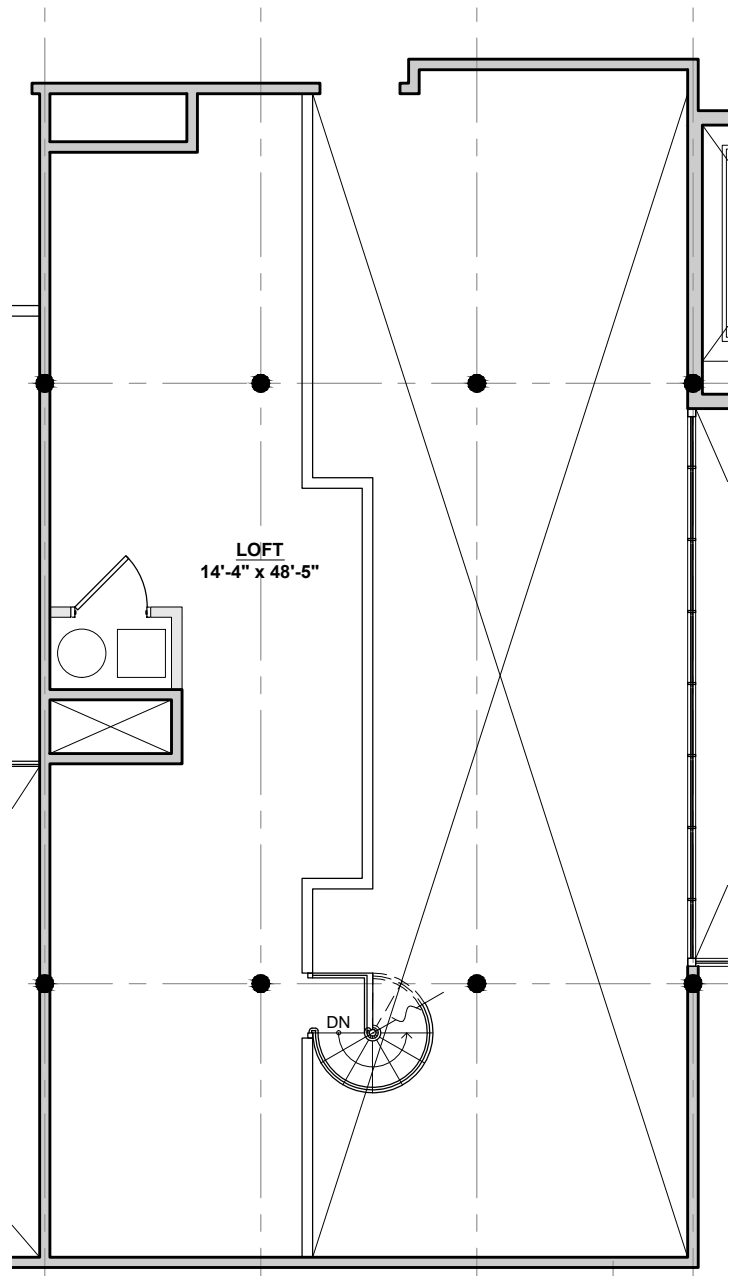

LOFT LEVEL




UNIT 3-114 (1,870 S.F.)

SCALE: 1/8" = 1' - 0"




ACTUAL SQUARE FOOTAGE MAY VARY.

<p>3-114</p>	<p>HARRIS MILL LOFTS 618 MAIN STREET COVENTRY, RHODE ISLAND</p>	<p>BRADY SULLIVAN PROPERTIES</p> <p>670 NORTH COMMERCIAL STREET SUITE 303 MANCHESTER, NEW HAMPSHIRE 03101 TEL: 603-622-6223</p>
---------------------	--	--

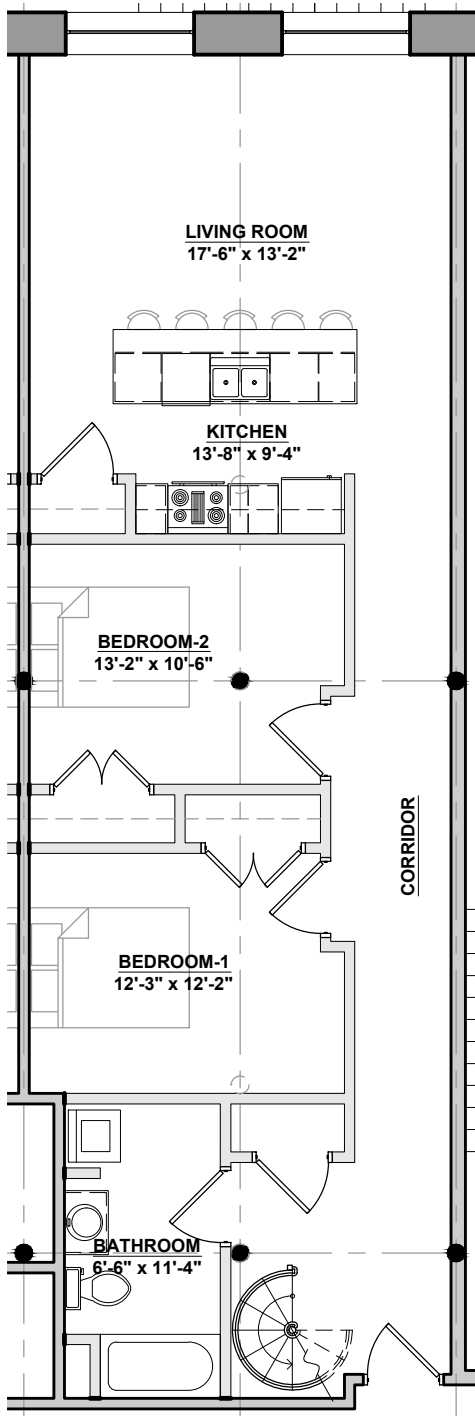

LOWER LEVEL

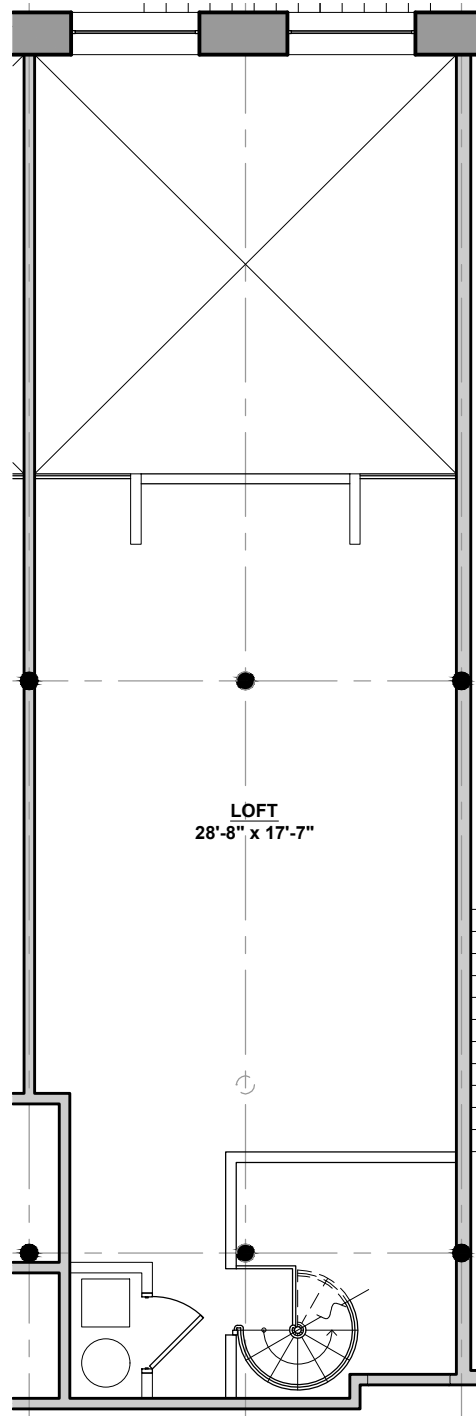

LOFT LEVEL




UNIT 3-115 (1,837 S.F.)

SCALE: 1/8" = 1' - 0"




ACTUAL SQUARE FOOTAGE MAY VARY.

<p>3-115</p>	<p>HARRIS MILL LOFTS 618 MAIN STREET COVENTRY, RHODE ISLAND</p>	 <p>670 NORTH COMMERCIAL STREET SUITE 303 MANCHESTER, NEW HAMPSHIRE 03101 TEL: 603-622-6223</p>
---------------------	--	--

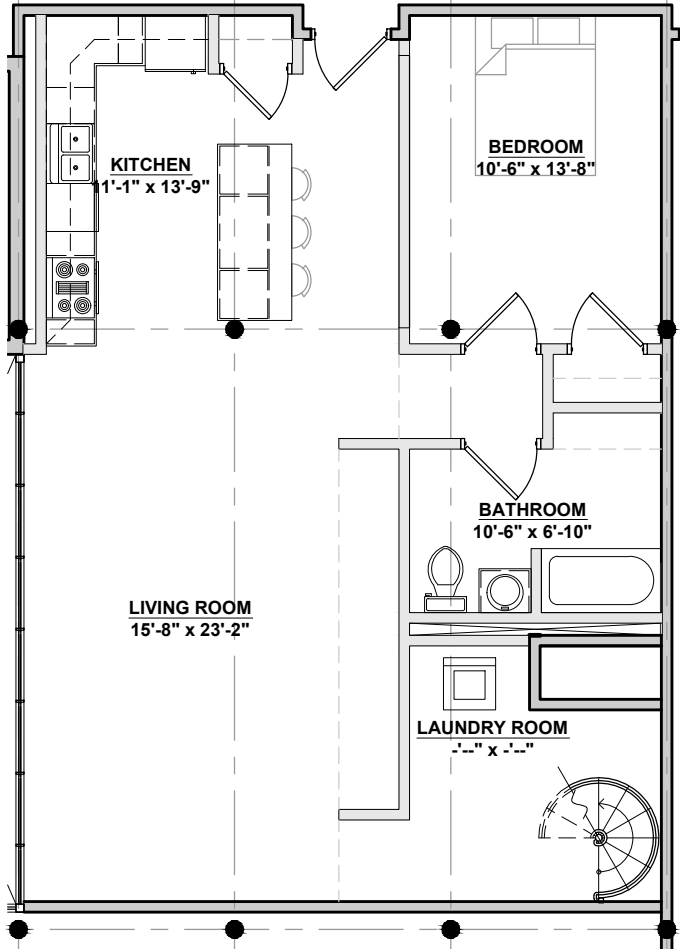

LOWER LEVEL

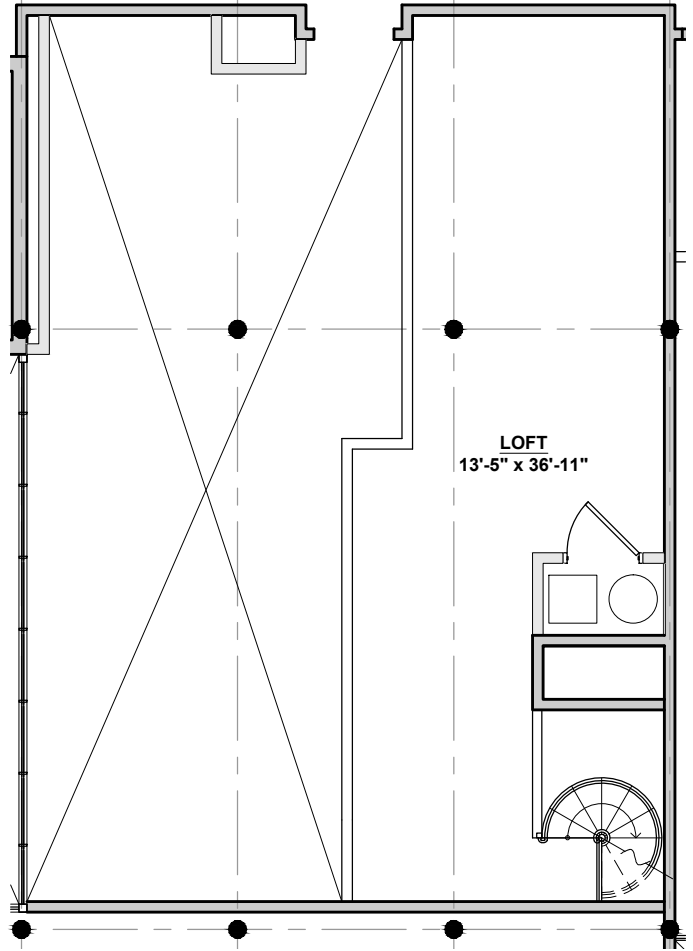

LOFT LEVEL




UNIT 3-116 (1,421 S.F.)

SCALE: 1/8" = 1' - 0"



ACTUAL SQUARE FOOTAGE MAY VARY.

<p>3-116</p>	<p>HARRIS MILL LOFTS 618 MAIN STREET COVENTRY, RHODE ISLAND</p>	<p>BRADY SULLIVAN PROPERTIES</p> <p>670 NORTH COMMERCIAL STREET SUITE 303 MANCHESTER, NEW HAMPSHIRE 03101 TEL: 603-622-6223</p>
---------------------	--	--

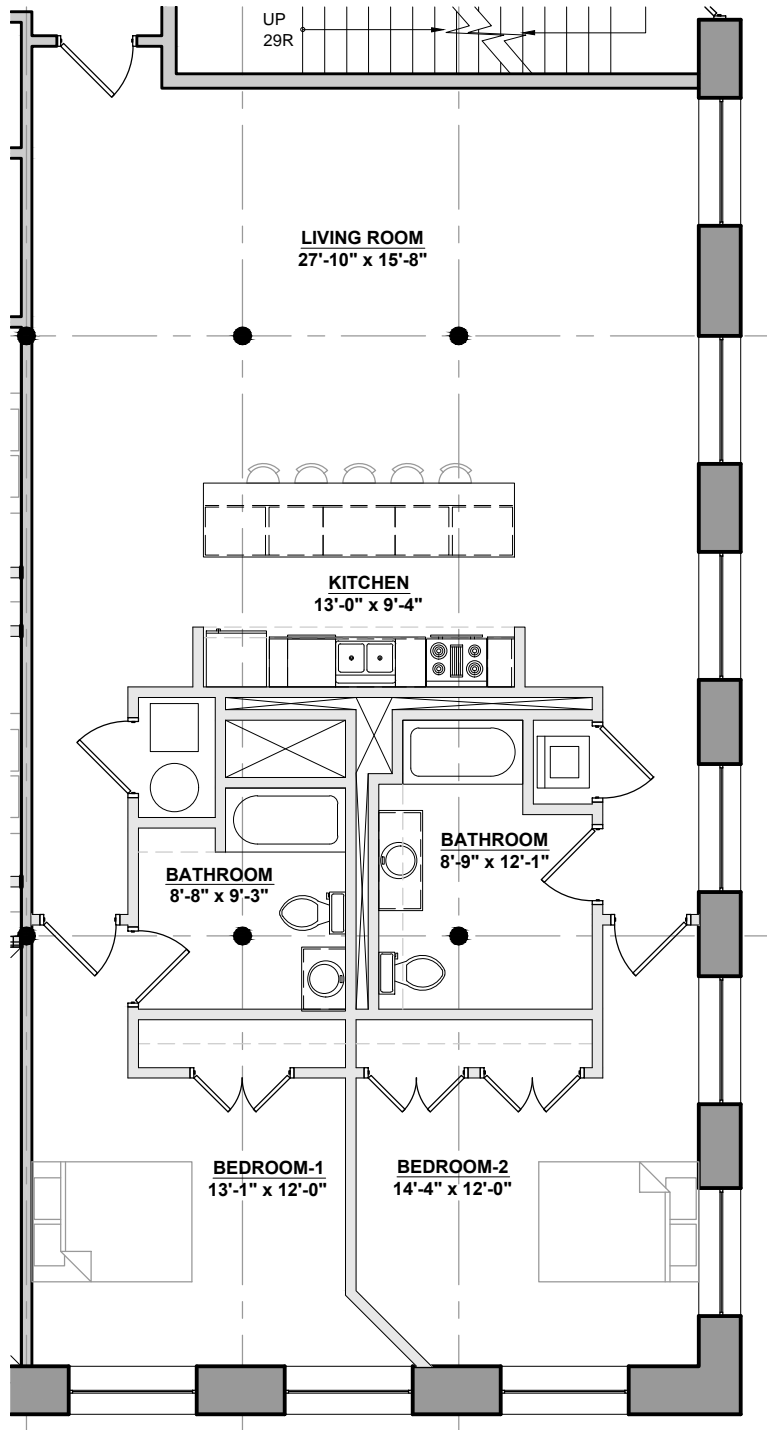


UNIT 3-130 (2,086S.F.)

SCALE: 1/8" = 1' - 0"




ACTUAL SQUARE FOOTAGE MAY VARY.

<p>3-130</p>	<p>HARRIS MILL LOFTS 618 MAIN STREET COVENTRY, RHODE ISLAND</p>	<p>BRADY SULLIVAN PROPERTIES</p> <p>670 NORTH COMMERCIAL STREET SUITE 303 MANCHESTER, NEW HAMPSHIRE 03101 TEL: 603-622-6223</p>
---------------------	--	--

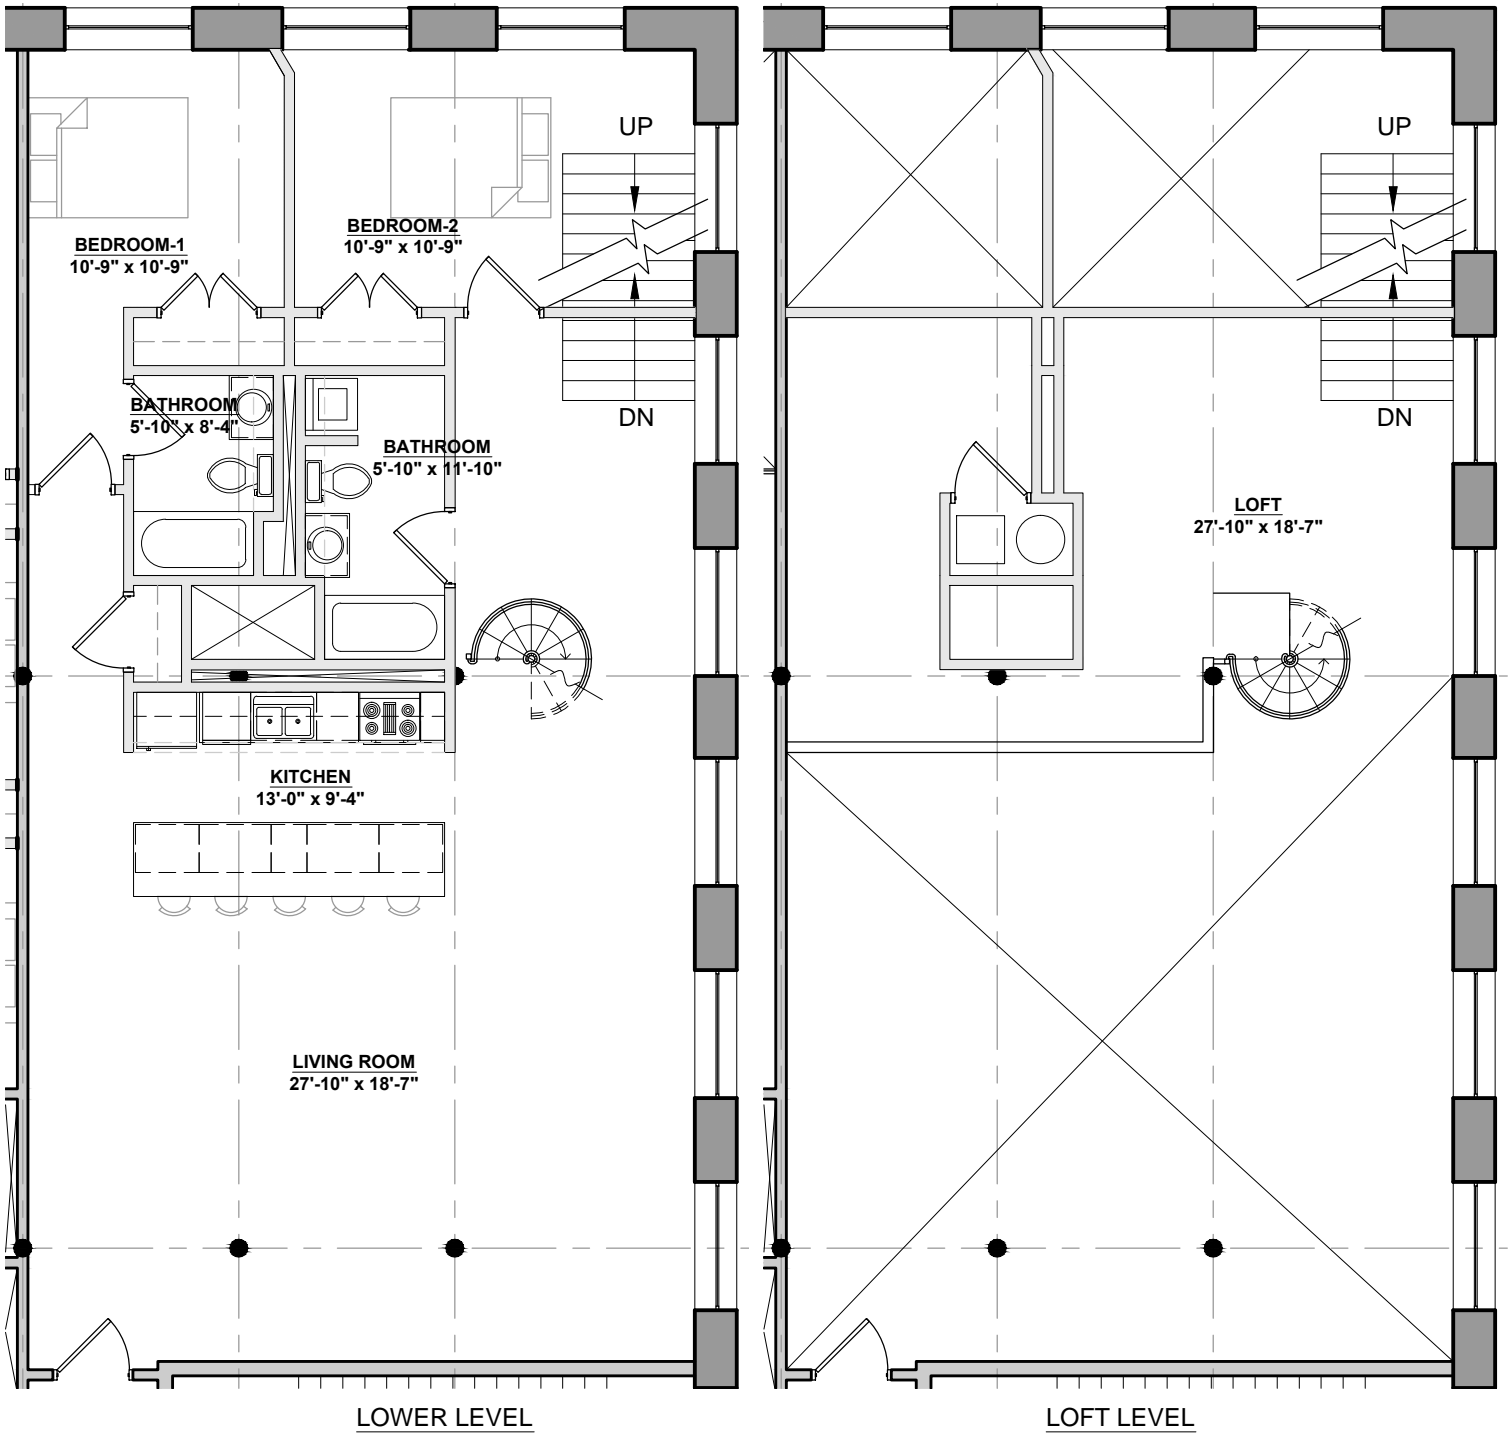


UNIT 3-131 (2,280 S.F.)

SCALE: 1/8" = 1' - 0"

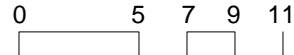


ACTUAL SQUARE FOOTAGE MAY VARY.

<p>3-131</p>	<p>HARRIS MILL LOFTS 618 MAIN STREET COVENTRY, RHODE ISLAND</p>	<p>BRADY SULLIVAN PROPERTIES</p> <p>670 NORTH COMMERCIAL STREET SUITE 303 MANCHESTER, NEW HAMPSHIRE 03101 TEL: 603-622-6223</p>
---------------------	--	---

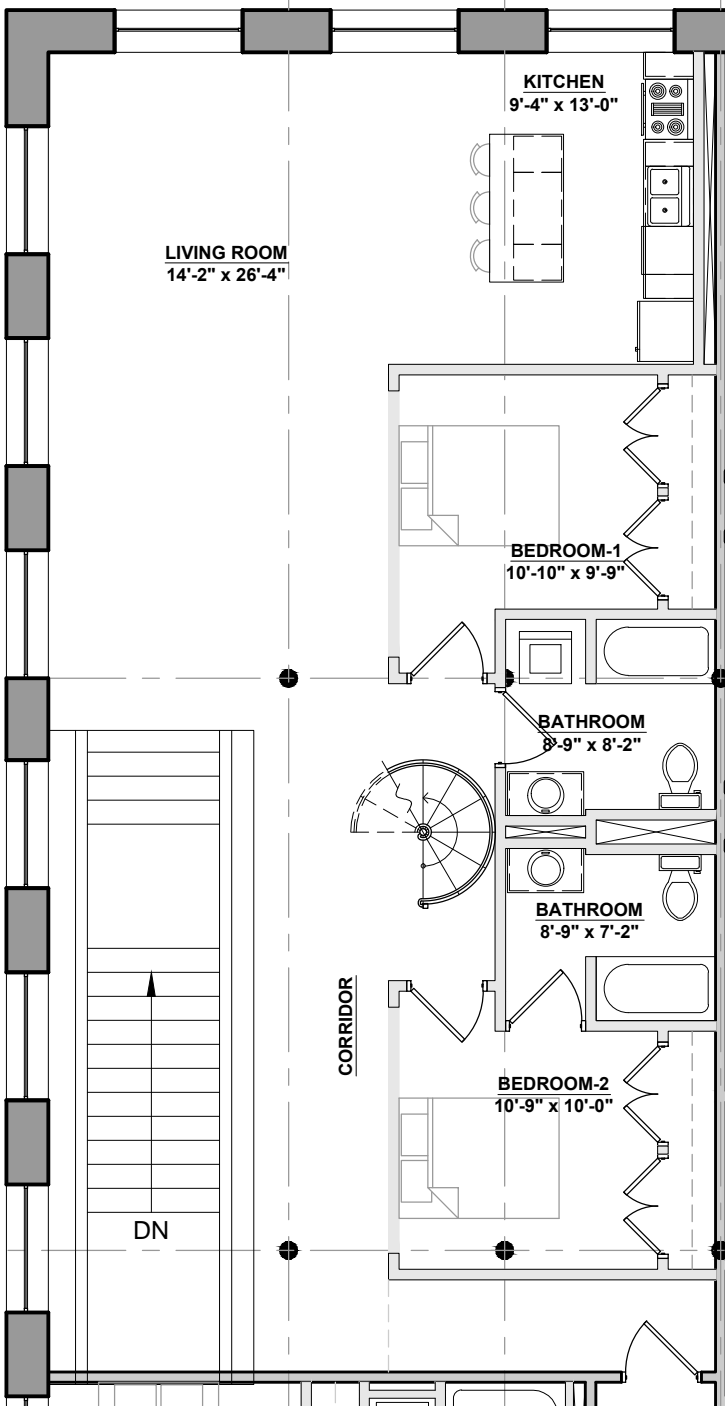

LOWER LEVEL

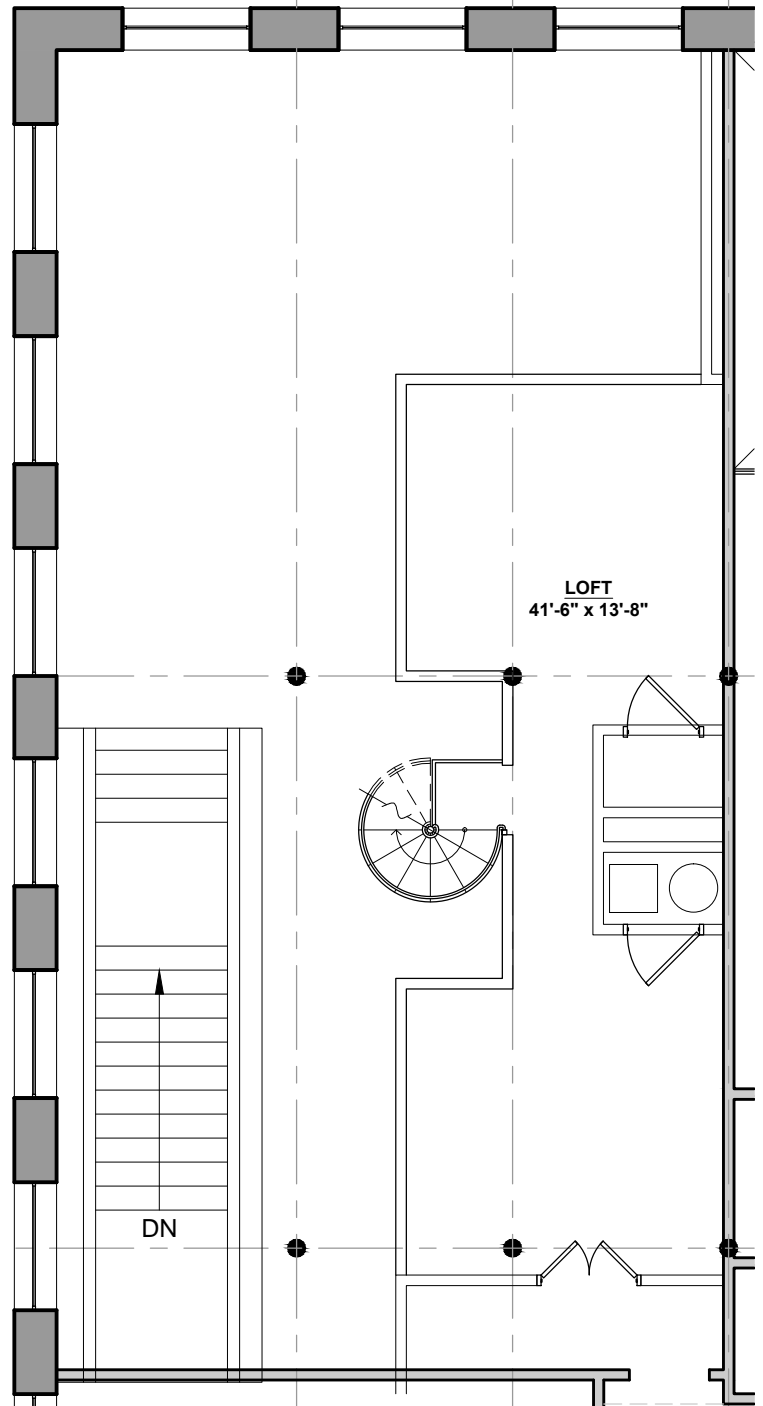

LOFT LEVEL




UNIT 3-201 (2,847 S.F.)

SCALE: 1/8" = 1' - 0"




ACTUAL SQUARE FOOTAGE MAY VARY.

<p>3-201</p>	<p>HARRIS MILL LOFTS 618 MAIN STREET COVENTRY, RHODE ISLAND</p>	 <p>670 NORTH COMMERCIAL STREET SUITE 303 MANCHESTER, NEW HAMPSHIRE 03101 TEL: 603-622-6223</p>
---------------------	--	--

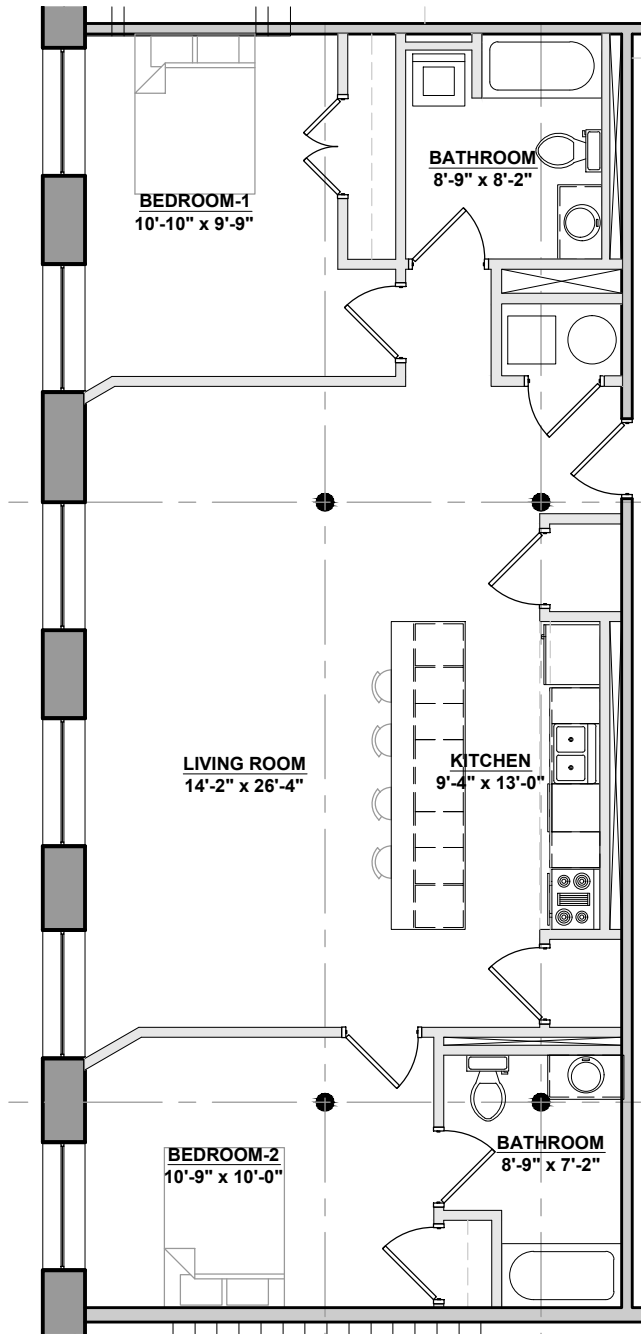


UNIT 3-202 (1,893 S.F.)

SCALE: 1/8" = 1' - 0"

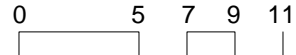


ACTUAL SQUARE FOOTAGE MAY VARY.

<p>3-202</p>	<p>HARRIS MILL LOFTS 618 MAIN STREET COVENTRY, RHODE ISLAND</p>	<p>BRADY SULLIVAN PROPERTIES 670 NORTH COMMERCIAL STREET SUITE 303 MANCHESTER, NEW HAMPSHIRE 03101 TEL: 603-622-6223</p>
---------------------	--	---

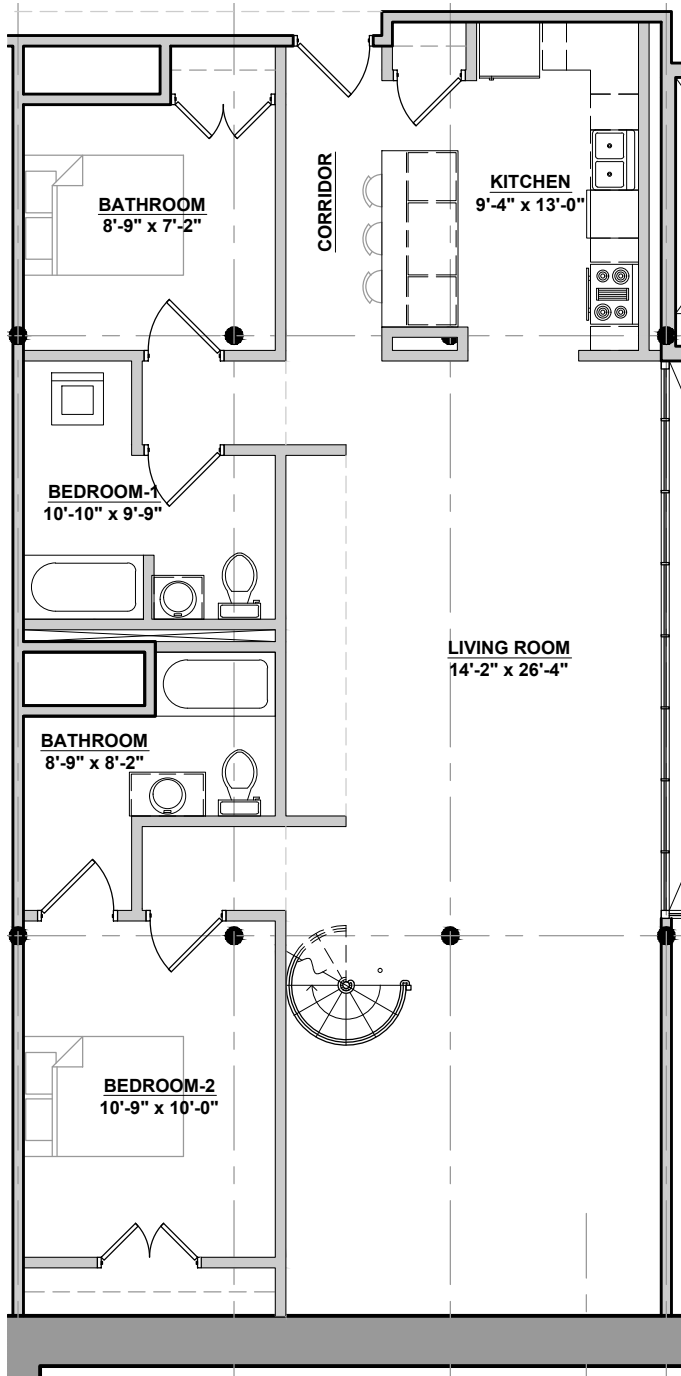

LOWER LEVEL

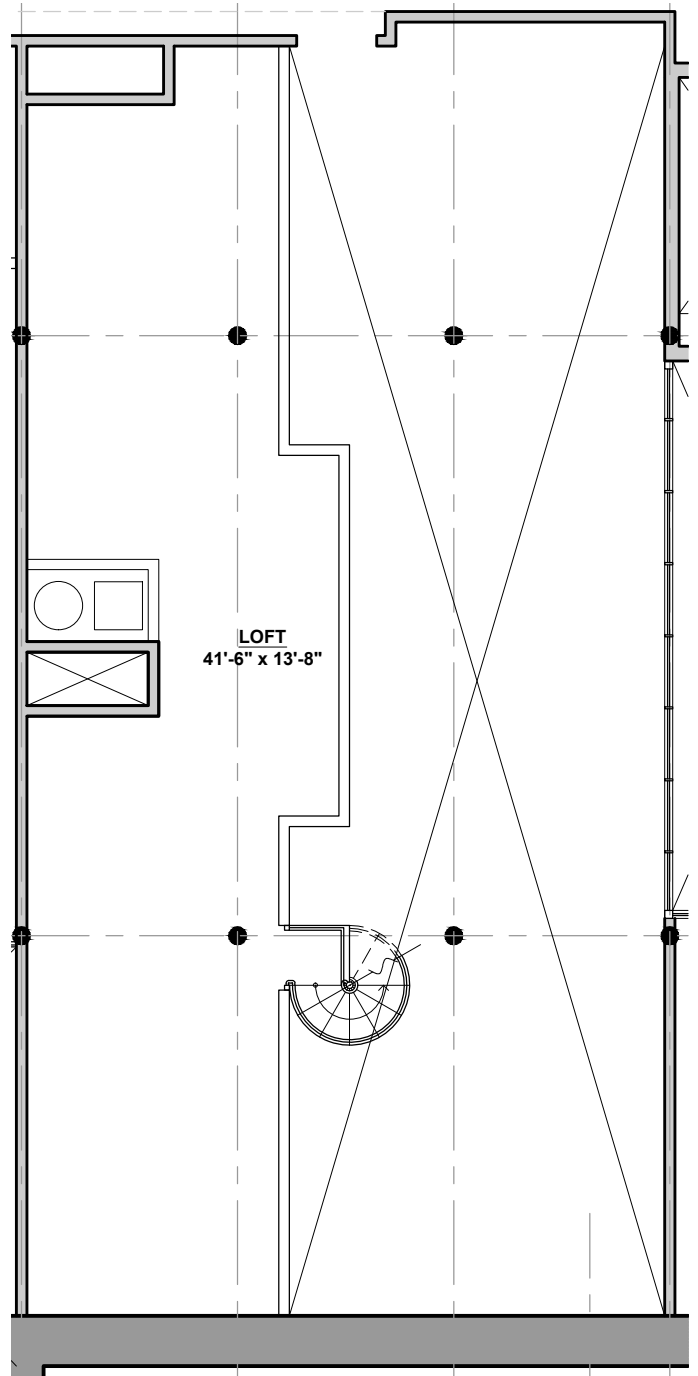

LOFT LEVEL




UNIT 3-214 (2,173 S.F.)

SCALE: 1/8" = 1' - 0"




ACTUAL SQUARE FOOTAGE MAY VARY.

<p>3-214</p>	<p>HARRIS MILL LOFTS 618 MAIN STREET COVENTRY, RHODE ISLAND</p>	 <p>670 NORTH COMMERCIAL STREET SUITE 303 MANCHESTER, NEW HAMPSHIRE 03101 TEL: 603-622-6223</p>
---------------------	--	--

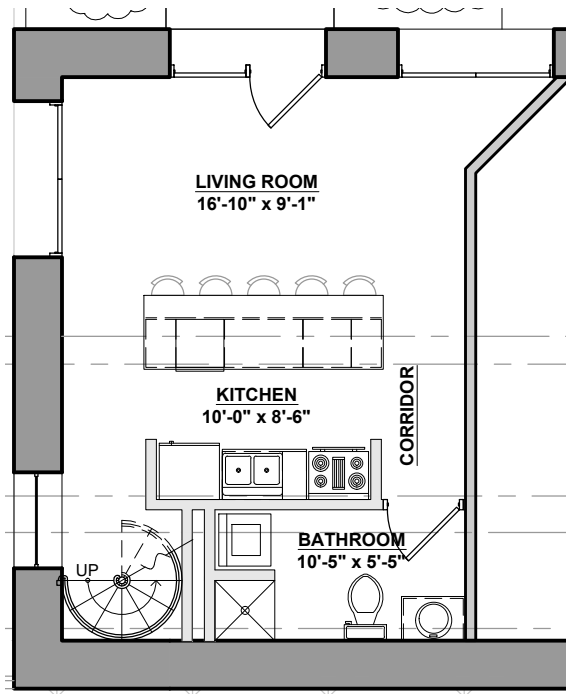

LOWER LEVEL

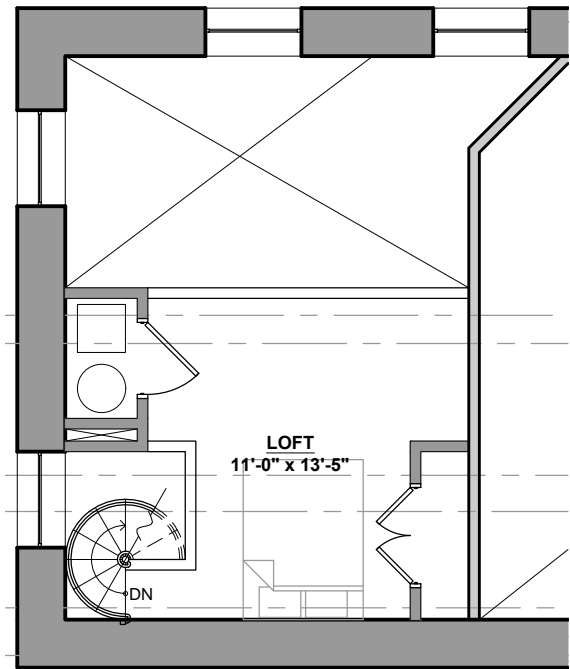


LOFT LEVEL




UNIT 4-101 (852 S.F.)

SCALE: 1/8" = 1' - 0"

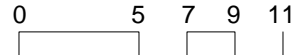


ACTUAL SQUARE FOOTAGE MAY VARY.

<p>4-101</p>	<p>HARRIS MILL LOFTS 618 MAIN STREET COVENTRY, RHODE ISLAND</p>	<p>BRADY SULLIVAN PROPERTIES</p> <p>670 NORTH COMMERCIAL STREET SUITE 303 MANCHESTER, NEW HAMPSHIRE 03101 TEL: 603-622-6223</p>
---------------------	--	--

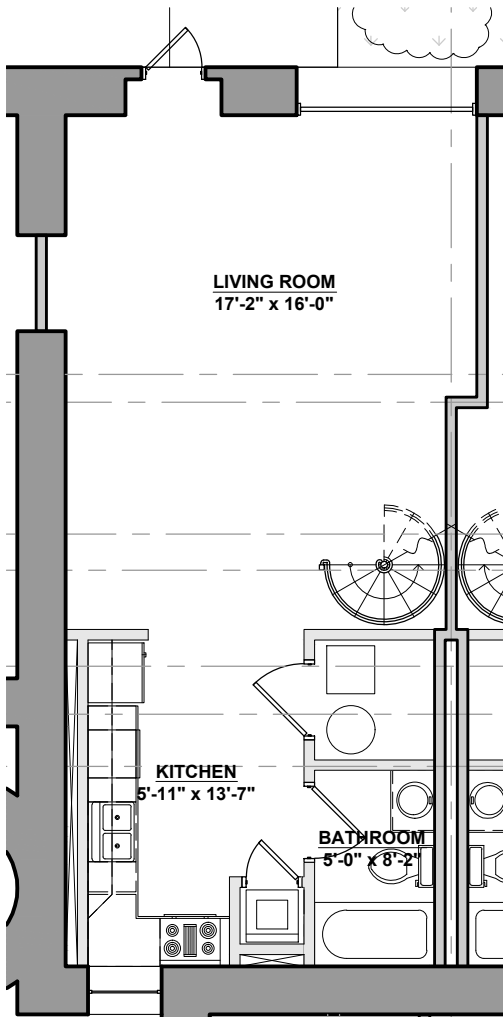

LOWER LEVEL

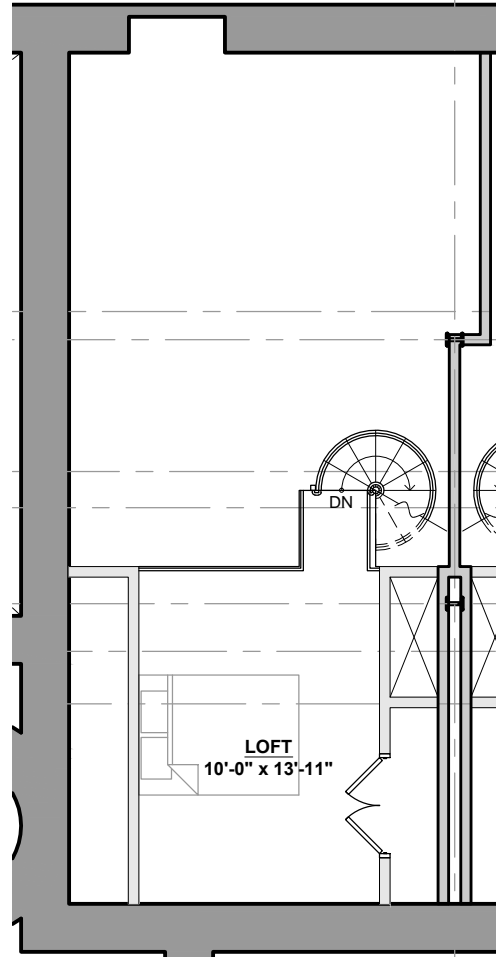

LOFT LEVEL




UNIT 5-101 (984 S.F.)

SCALE: 1/8" = 1' - 0"




ACTUAL SQUARE FOOTAGE MAY VARY.

<p>5-101</p>	<p>HARRIS MILL LOFTS 618 MAIN STREET COVENTRY, RHODE ISLAND</p>	<p>BRADY SULLIVAN PROPERTIES</p> <p>670 NORTH COMMERCIAL STREET SUITE 303 MANCHESTER, NEW HAMPSHIRE 03101 TEL: 603-622-6223</p>
---------------------	--	--

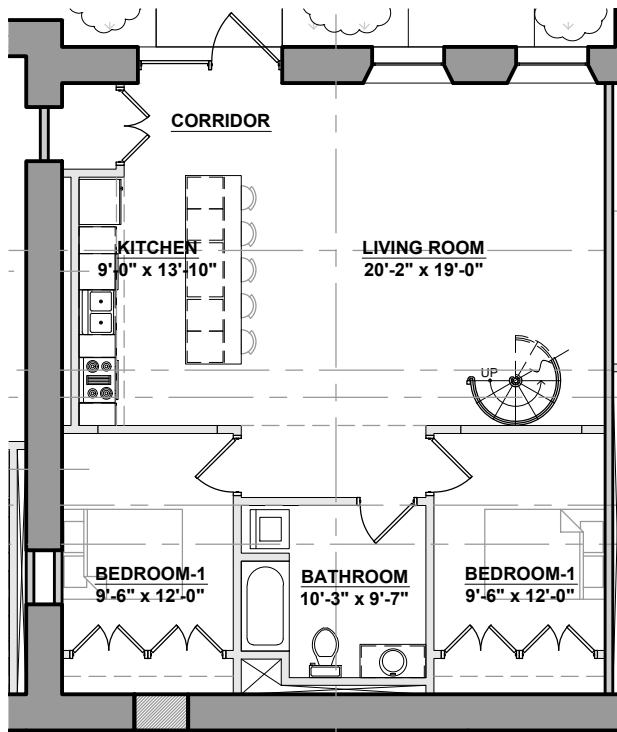

LOWER LEVEL

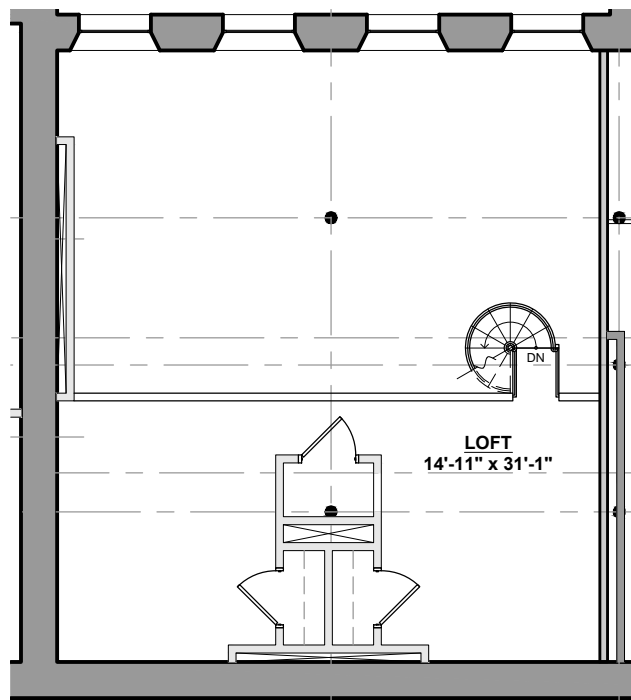


LOFT LEVEL




UNIT 6-101 (1,619 S.F.)

SCALE: 3/32" = 1' - 0"

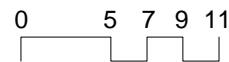


ACTUAL SQUARE FOOTAGE MAY VARY.

<p>6-101</p>	<p>HARRIS MILL LOFTS 618 MAIN STREET COVENTRY, RHODE ISLAND</p>	<p>BRADY SULLIVAN PROPERTIES</p> <p>670 NORTH COMMERCIAL STREET SUITE 303 MANCHESTER, NEW HAMPSHIRE 03101 TEL: 603-622-6223</p>
---------------------	--	--

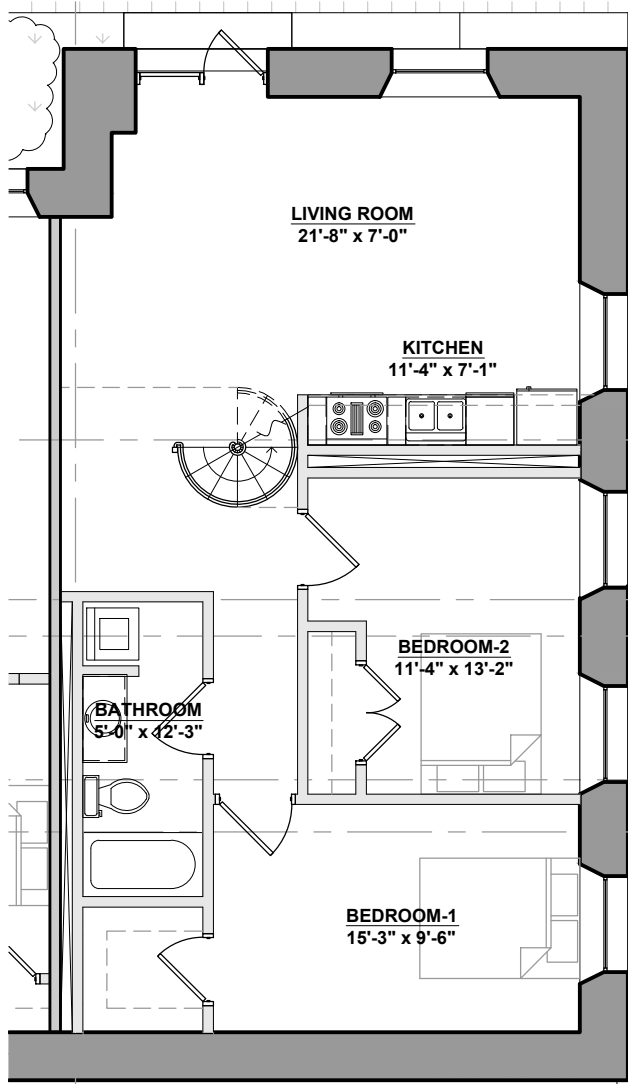

LOWER LEVEL

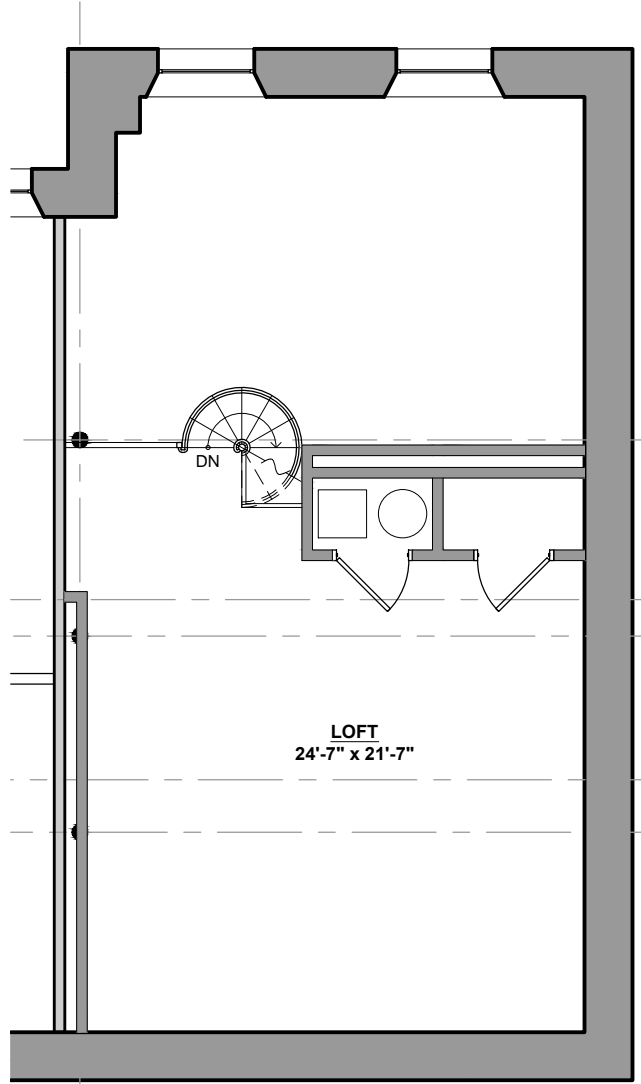


LOFT LEVEL





UNIT 6-102 (1,480 S.F.)

SCALE: 1/8" = 1' - 0"

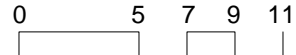

ACTUAL SQUARE FOOTAGE MAY VARY.

<p>6-102</p>	<p>HARRIS MILL LOFTS 618 MAIN STREET COVENTRY, RHODE ISLAND</p>	<p>BRADY SULLIVAN PROPERTIES</p> <p>670 NORTH COMMERCIAL STREET SUITE 303 MANCHESTER, NEW HAMPSHIRE 03101 TEL: 603-622-6223</p>
---------------------	--	--

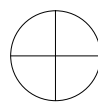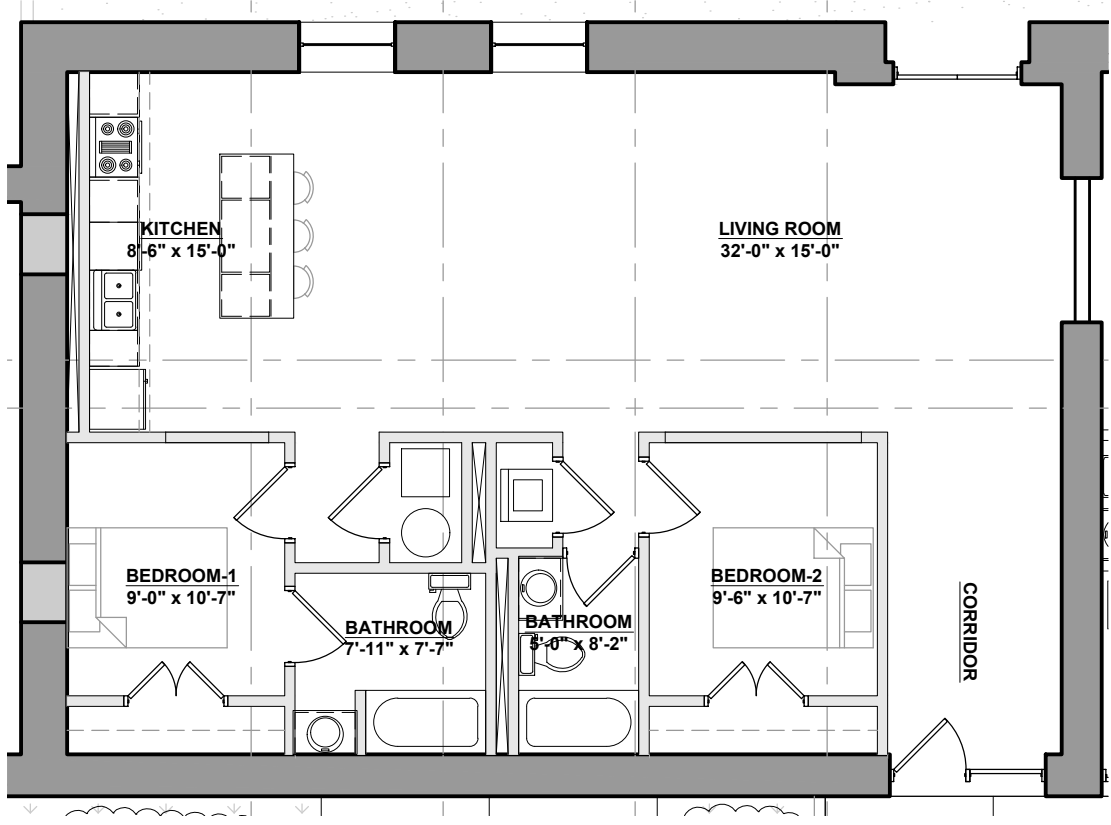


UNIT 8-101 (1,647 S.F.)

SCALE: 1/8" = 1' - 0"




ACTUAL SQUARE FOOTAGE MAY VARY.

<p>8-101</p>	<p>HARRIS MILL LOFTS 618 MAIN STREET COVENTRY, RHODE ISLAND</p>	<p>BRADY SULLIVAN PROPERTIES</p> <p>670 NORTH COMMERCIAL STREET SUITE 303 MANCHESTER, NEW HAMPSHIRE 03101 TEL: 603-622-6223</p>
---------------------	--	--

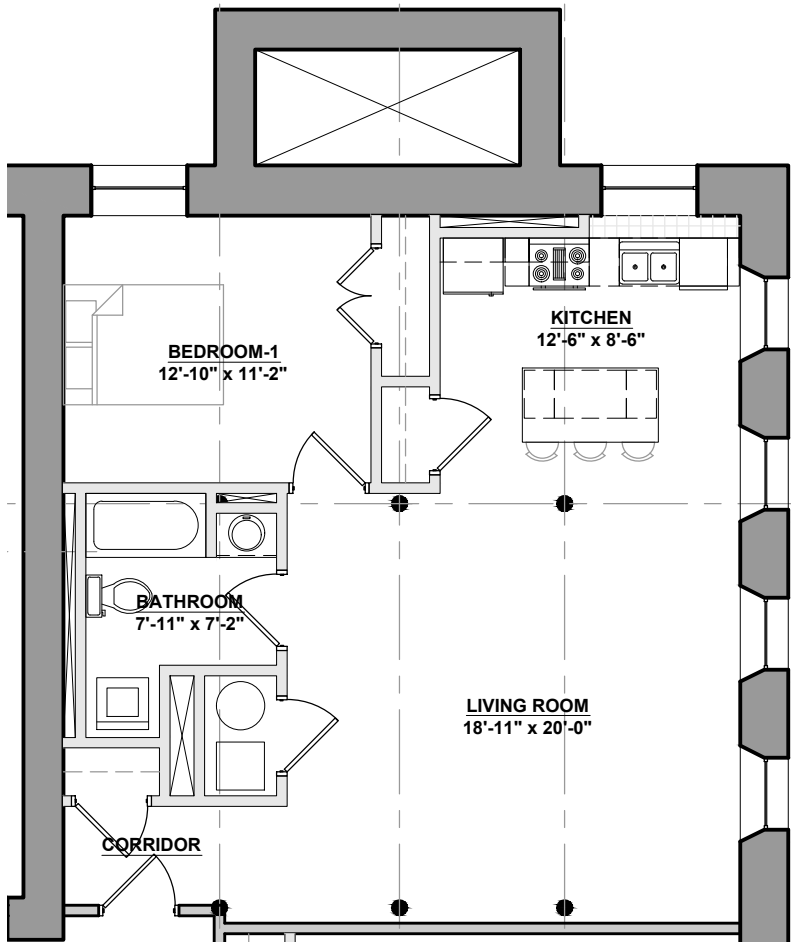


UNIT 9-202 (803 S.F.)

SCALE: 1/8" = 1' - 0"

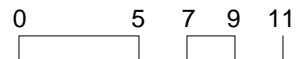


ACTUAL SQUARE FOOTAGE MAY VARY.

<p>9-202</p>	<p>HARRIS MILL LOFTS 618 MAIN STREET COVENTRY, RHODE ISLAND</p>	<p>BRADY SULLIVAN PROPERTIES 670 NORTH COMMERCIAL STREET SUITE 303 MANCHESTER, NEW HAMPSHIRE 03101 TEL: 603-622-6223</p>
--------------	--	---

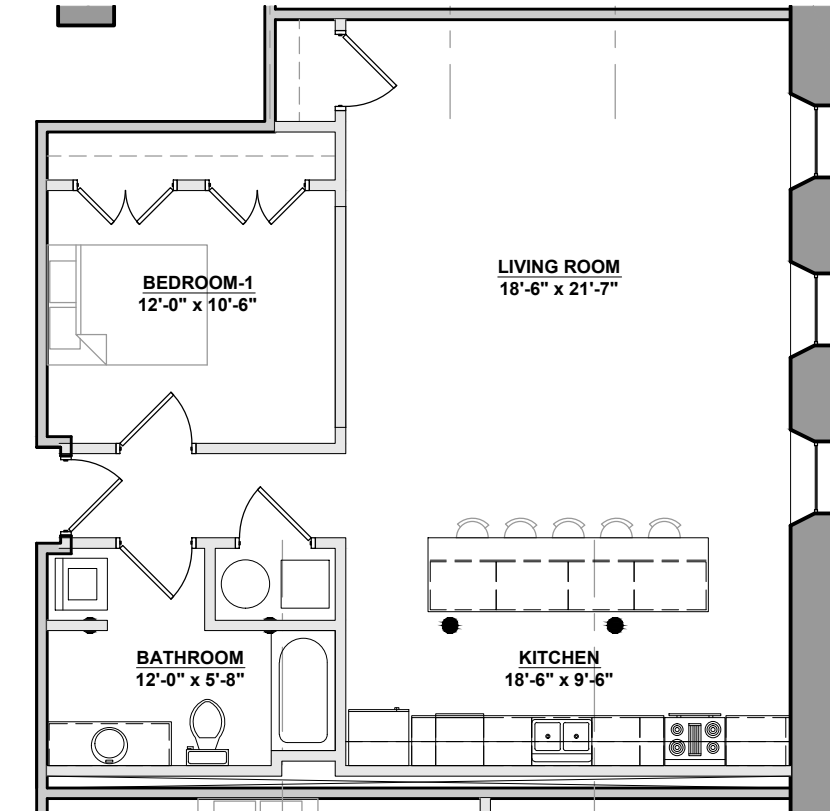


UNIT 9-203 (1,021 S.F.)

SCALE: 1/8" = 1' - 0"

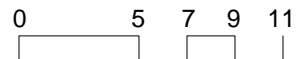


ACTUAL SQUARE FOOTAGE MAY VARY.

<p>9-203</p>	<p>HARRIS MILL LOFTS 618 MAIN STREET COVENTRY, RHODE ISLAND</p>	<p>BRADY SULLIVAN PROPERTIES</p> <p>670 NORTH COMMERCIAL STREET SUITE 303 MANCHESTER, NEW HAMPSHIRE 03101 TEL: 603-622-6223</p>
--------------	--	---

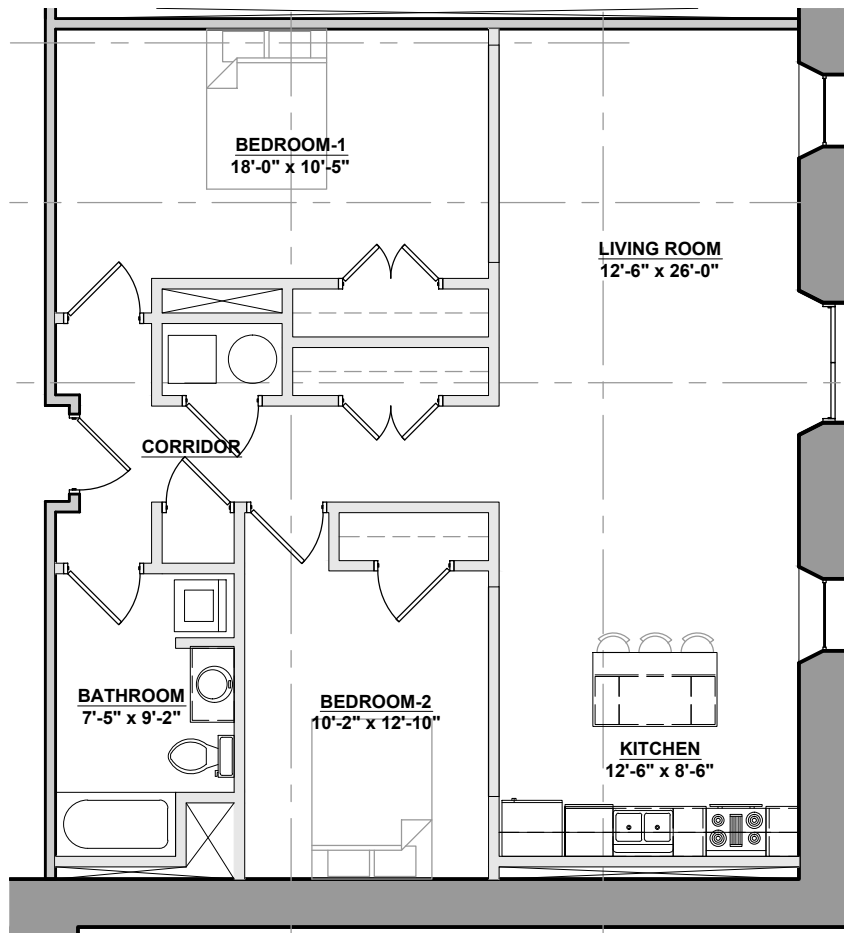

UNIT 9-204 (1,178 S.F.)

SCALE: 1/8" = 1' - 0"

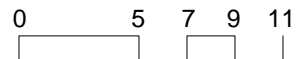

ACTUAL SQUARE FOOTAGE MAY VARY.

<p>9-204</p>	<p>HARRIS MILL LOFTS 618 MAIN STREET COVENTRY, RHODE ISLAND</p>	<p>BRADY SULLIVAN PROPERTIES</p> <p>670 NORTH COMMERCIAL STREET SUITE 303 MANCHESTER, NEW HAMPSHIRE 03101 TEL: 603-622-6223</p>
---------------------	--	---