



1 UNIT TYPE 1 - 1,249 SQFT
 1/8" = 1'-0"

DRAWING TITLE: UNIT TYPE 1	DWG No:	DATE: 10/25/17
	SK 1-1	SCALE: 1/8" = 1'-0"
		JOB NO: PROJECT NUMBER
PROJECT: ALCO BUILDING #25 IRON HORSE WAY, PROVIDENCE, RI	BRADY•SULLIVAN 670 N. COMMERCIAL ST. MANCHESTER, NH 03101 603.6226223	REVISED:

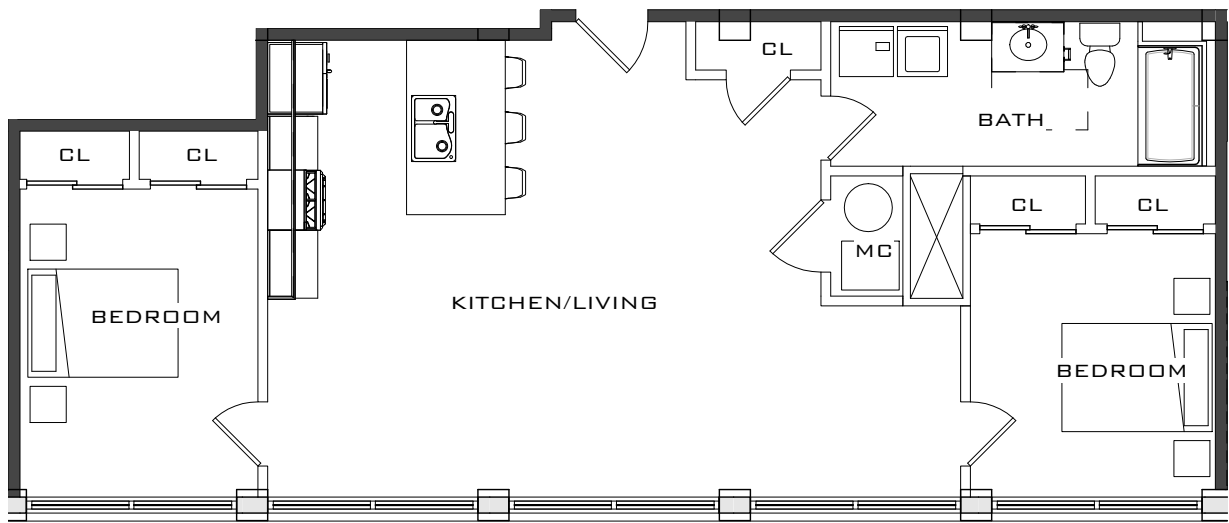


1 UNIT TYPE 2 - 958 SQFT
 1/8" = 1'-0"

DRAWING TITLE: UNIT TYPE 2	DWG No:	DATE: 10/25/17
	SK 1-2	SCALE: 1/8" = 1'-0"
		JOB NO: PROJECT NUMBER
PROJECT: ALCO BUILDING #25 IRON HORSE WAY, PROVIDENCE, RI	BRADY•SULLIVAN 670 N. COMMERCIAL ST. MANCHESTER, NH 03101 603.6226223	REVISED:

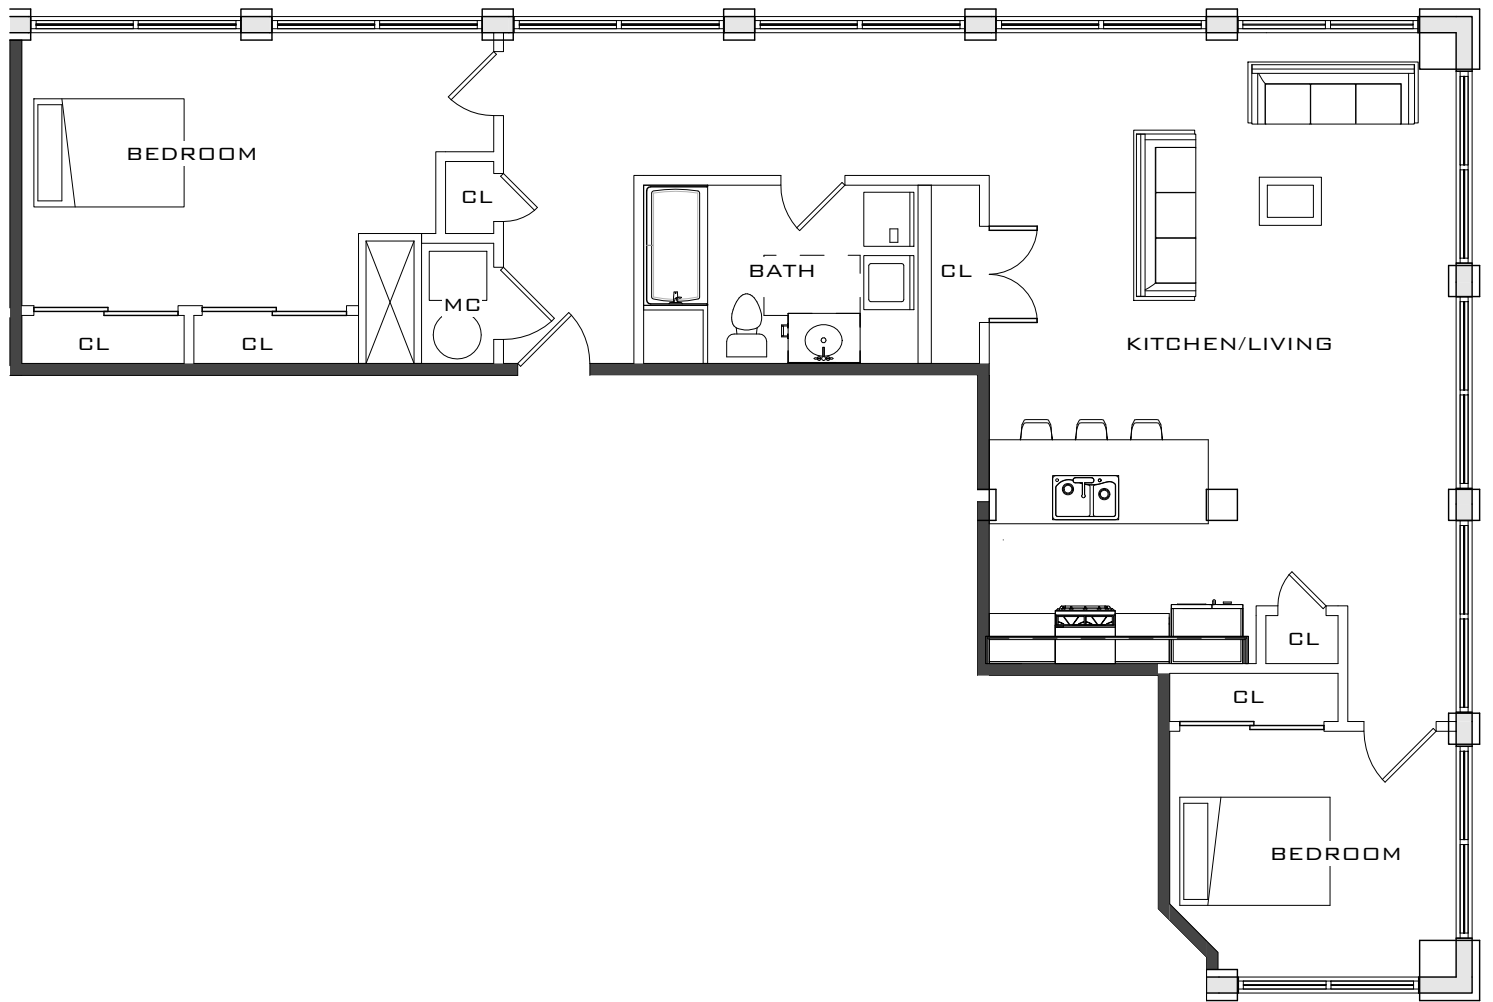

1 UNIT TYPE 3 - 1,256 SQFT
 1/8" = 1'-0"

DRAWING TITLE: UNIT TYPE 3	DWG No: SK 1-3	DATE: 10/25/17
		SCALE: 1/8" = 1'-0"
		JOB NO: PROJECT NUMBER
PROJECT: ALCO BUILDING #25 IRON HORSE WAY, PROVIDENCE, RI	BRADY•SULLIVAN 670 N. COMMERCIAL ST. MANCHESTER, NH 03101 603.6226223	REVISED:

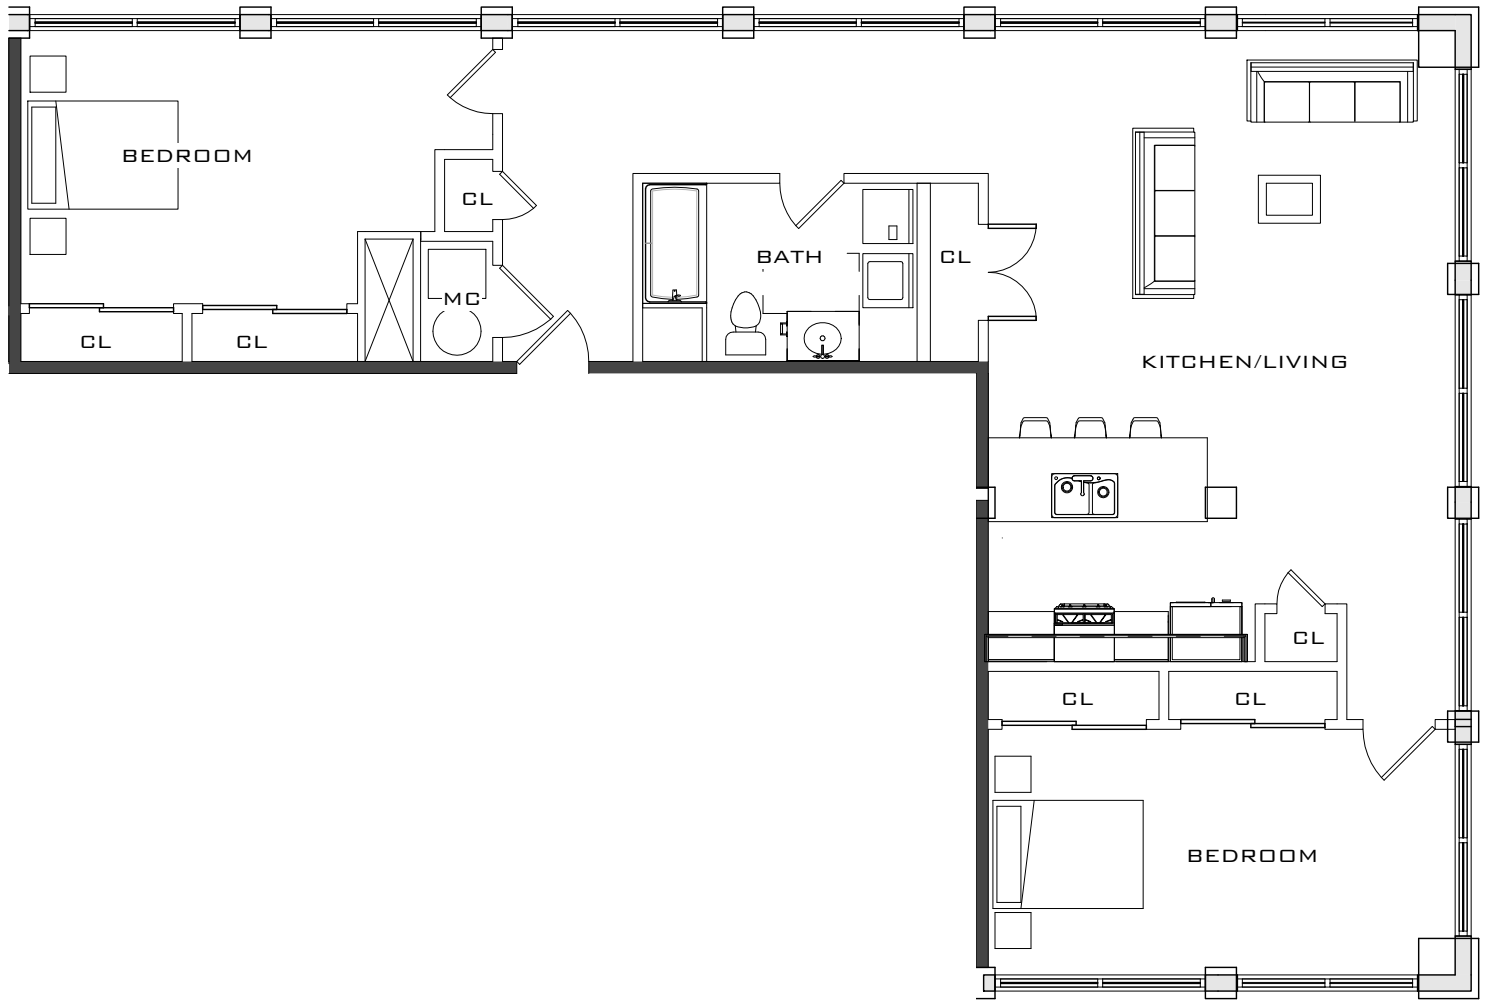

1 UNIT TYPE 4 - 1,357 SQFT
 1/8" = 1'-0"

DRAWING TITLE: UNIT TYPE 4	DWG No: SK 1-4	DATE: 10/25/17
		SCALE: 1/8" = 1'-0"
		JOB NO: PROJECT NUMBER
PROJECT: ALCO BUILDING #25 IRON HORSE WAY, PROVIDENCE, RI	BRADY•SULLIVAN 670 N. COMMERCIAL ST. MANCHESTER, NH 03101 603.6226223	REVISED: