



1 UNIT TYPE 1- 685 SQFT
 1/8" = 1'-0"

DRAWING TITLE: UNIT TYPE 1 UNITS 103, 203, 303, 403, 503	DWG No: <h1 style="text-align: center;">SK 1-1</h1>	DATE: 10/25/17
		SCALE: 1/8" = 1'-0"
		JOB NO: PROJECT NUMBER
PROJECT: ALCO BUILDING 24 IRON HORSE WAY, PROVIDENCE, RI	BRADY•SULLIVAN 670 N. COMMERCIAL ST. MANCHESTER, NH 03101 603.6226223	REVISED:

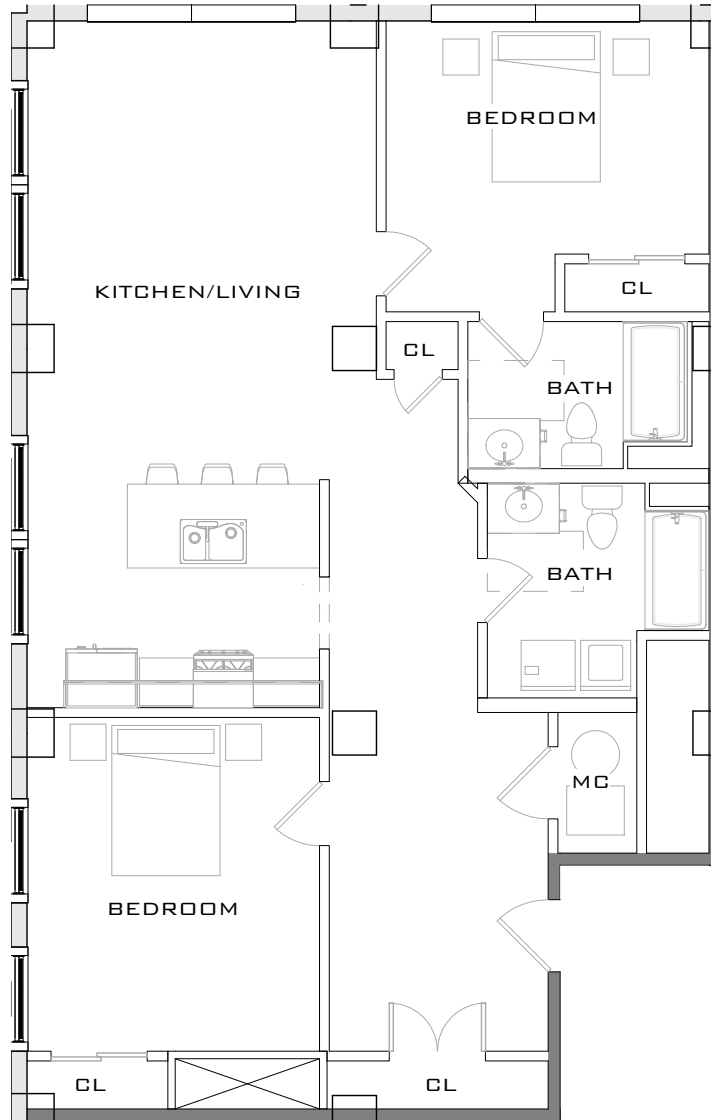


1 UNIT TYPE 2 - 1,245 SQFT
 1/8" = 1'-0"

DRAWING TITLE: UNIT TYPE 2 UNIT 101	DWG No: <h1>SK 1-2</h1>	DATE: 10/25/17
		SCALE: 1/8" = 1'-0"
		JOB NO: PROJECT NUMBER
PROJECT: ALCO BUILDING 24 IRON HORSE WAY, PROVIDENCE, RI	BRADY•SULLIVAN 670 N. COMMERCIAL ST. MANCHESTER, NH 03101 603.6226223	REVISED:

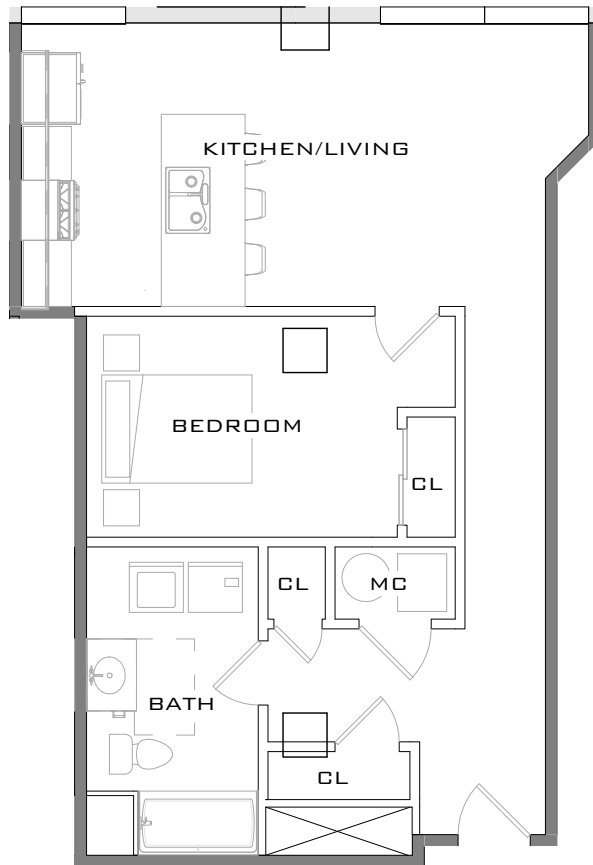


1 UNIT TYPE 3 - 726 SQFT
 1/8" = 1'-0"

DRAWING TITLE: UNIT TYPE 3 UNITS 105, 205, 305, 405, 505	DWG No: SK 1-3	DATE: 10/25/17
		SCALE: 1/8" = 1'-0"
		JOB NO: PROJECT NUMBER
PROJECT: ALCO BUILDING 24 IRON HORSE WAY, PROVIDENCE, RI	BRADY•SULLIVAN 670 N. COMMERCIAL ST. MANCHESTER, NH 03101 603.6226223	REVISED:

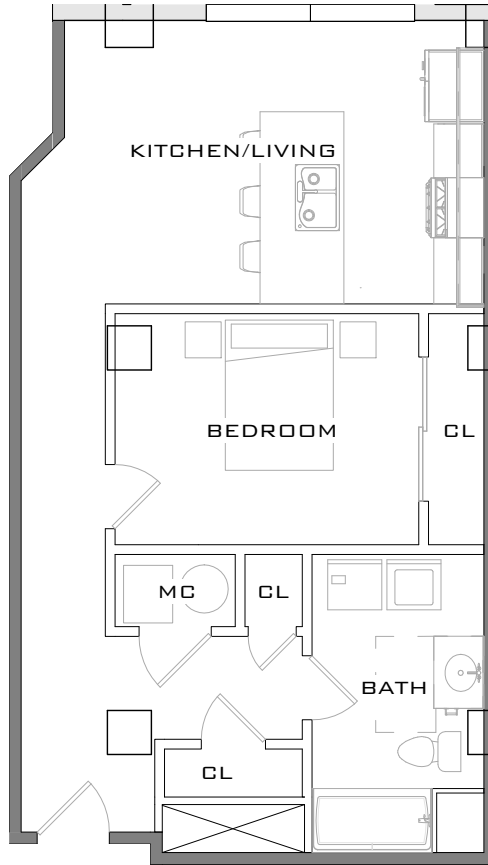


1 UNIT TYPE 4 - 677 SQFT
 1/8" = 1'-0"

DRAWING TITLE: UNIT TYPE 4 UNITS 107, 207, 307, 407, 507	DWG No: <h1>SK 1-4</h1>	DATE: 10/25/17
		SCALE: 1/8" = 1'-0"
		JOB NO: PROJECT NUMBER
PROJECT: ALCO BUILDING 24 IRON HORSE WAY, PROVIDENCE, RI	BRADY•SULLIVAN 670 N. COMMERCIAL ST. MANCHESTER, NH 03101 603.6226223	REVISED:

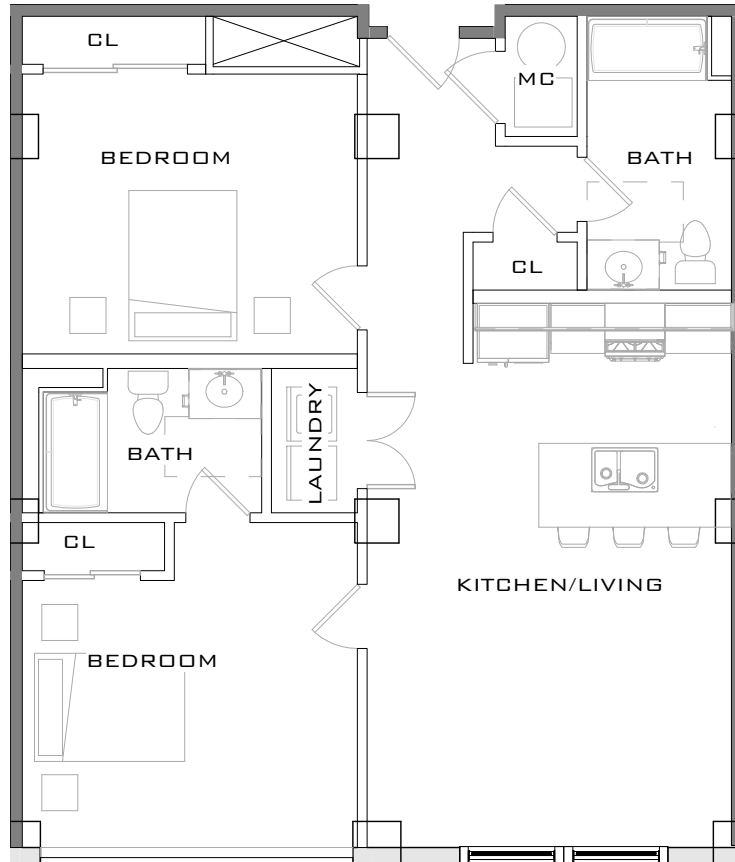


1 UNIT TYPE 5 - 1,050 SQFT
 1/8" = 1'-0"

DRAWING TITLE: UNIT TYPE 5 UNITS 102, 104, 109-118, 202, 204, 209-218, 302, 304, 309-318, 402, 404, 409-418, 502, 504, 509-518	DWG No: <h1 style="text-align: center;">SK 1-5</h1>	DATE: 10/25/17
		SCALE: 1/8" = 1'-0"
		JOB NO: PROJECT NUMBER
PROJECT: ALCO BUILDING 24 IRON HORSE WAY, PROVIDENCE, RI	BRADY•SULLIVAN 670 N. COMMERCIAL ST. MANCHESTER, NH 03101 603.6226223	REVISED:

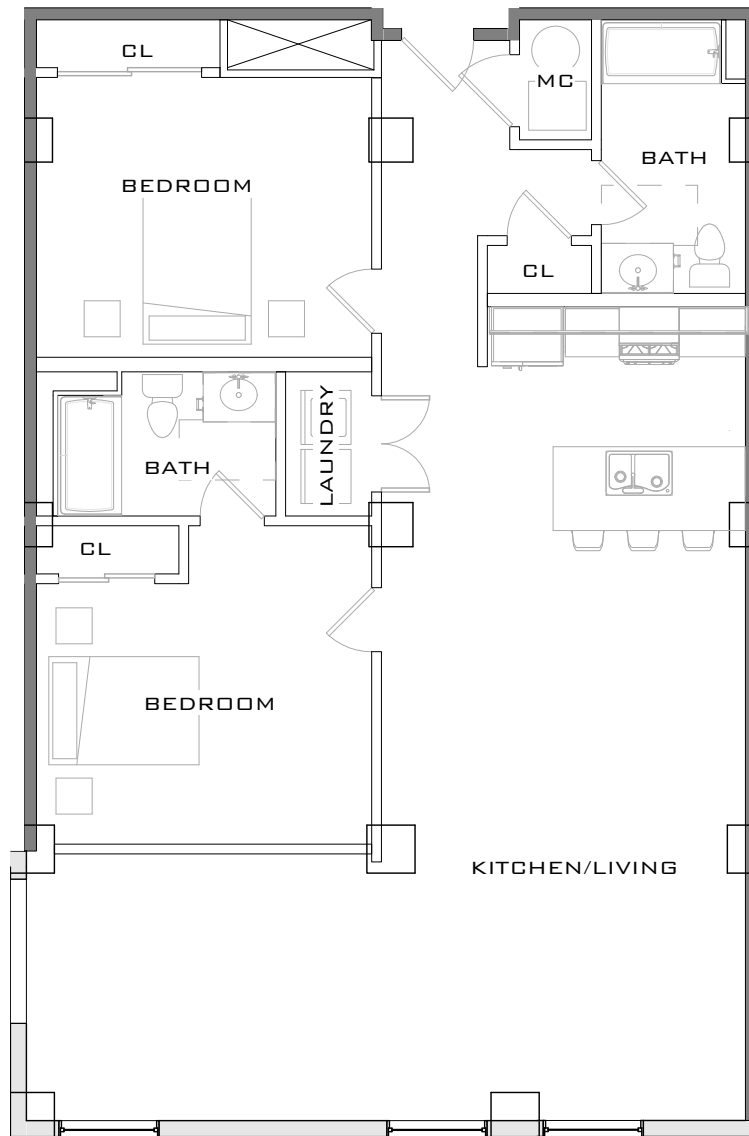


1 UNIT TYPE 6 - 1,378 SQFT
 1/8" = 1'-0"

DRAWING TITLE: UNIT TYPE 6 UNITS 106, 206, 306, 406, 506	DWG No: <h1>SK 1-6</h1>	DATE: 10/25/17
		SCALE: 1/8" = 1'-0"
		JOB NO: PROJECT NUMBER
PROJECT: ALCO BUILDING 24 IRON HORSE WAY, PROVIDENCE, RI	BRADY•SULLIVAN 670 N. COMMERCIAL ST. MANCHESTER, NH 03101 603.6226223	REVISED:

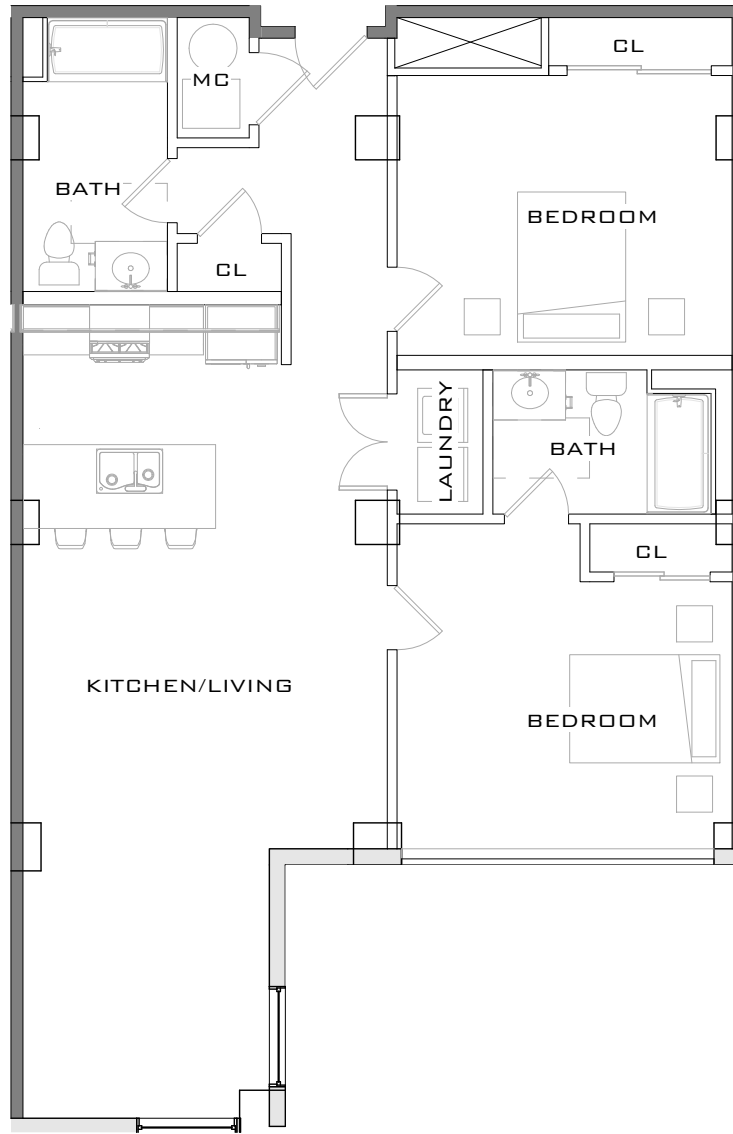

1 UNIT TYPE 7 - 1,166 SQFT
 1/8" = 1'-0"

DRAWING TITLE: UNIT TYPE 7 UNITS 108, 208, 308, 408, 508	DWG No: <h1>SK 1-7</h1>	DATE: 10/25/17
		SCALE: 1/8" = 1'-0"
		JOB NO: PROJECT NUMBER
PROJECT: ALCO BUILDING 24 IRON HORSE WAY, PROVIDENCE, RI	BRADY•SULLIVAN 670 N. COMMERCIAL ST. MANCHESTER, NH 03101 603.6226223	REVISED:

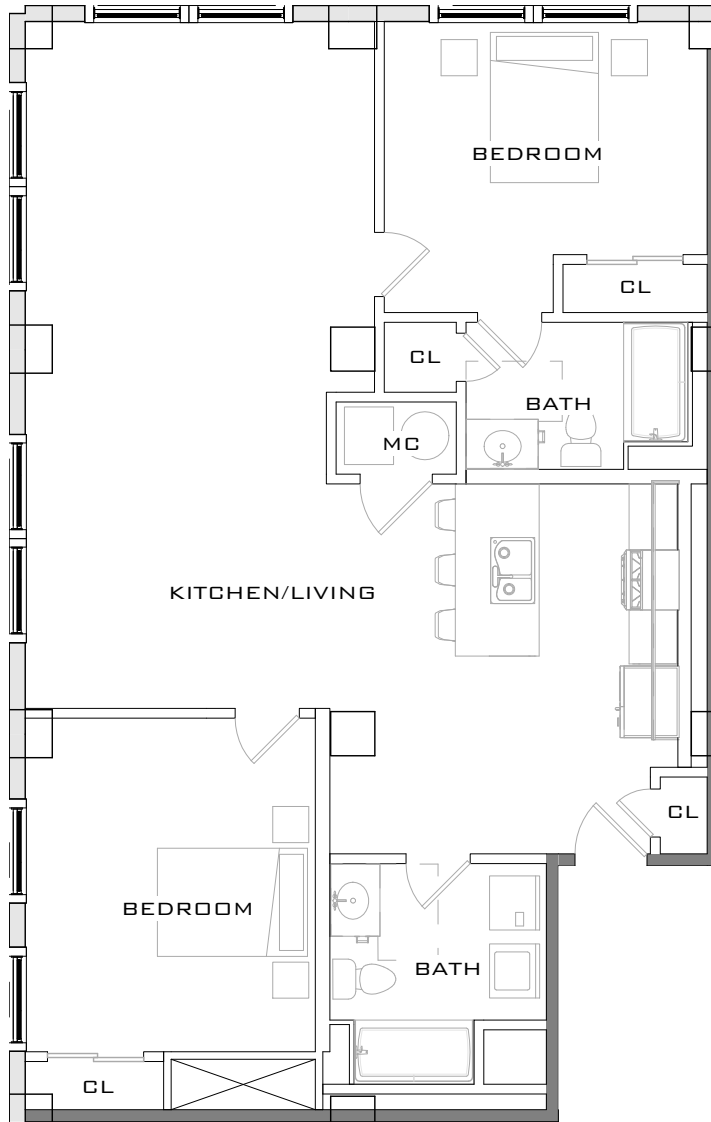


1

UNIT TYPE 9 - 1,244 SQFT

1/8" = 1'-0"

DRAWING TITLE: UNIT TYPE 9 UNITS 201, 301, 401, 501	DWG NO: <h1>SK 1-8</h1>	DATE: 10/25/17
		SCALE: 1/8" = 1'-0"
		JOB NO: PROJECT NUMBER
PROJECT: ALCO BUILDING 24 IRON HORSE WAY, PROVIDENCE, RI	BRADY•SULLIVAN 670 N. COMMERCIAL ST. MANCHESTER, NH 03101 603.6226223	REVISED:

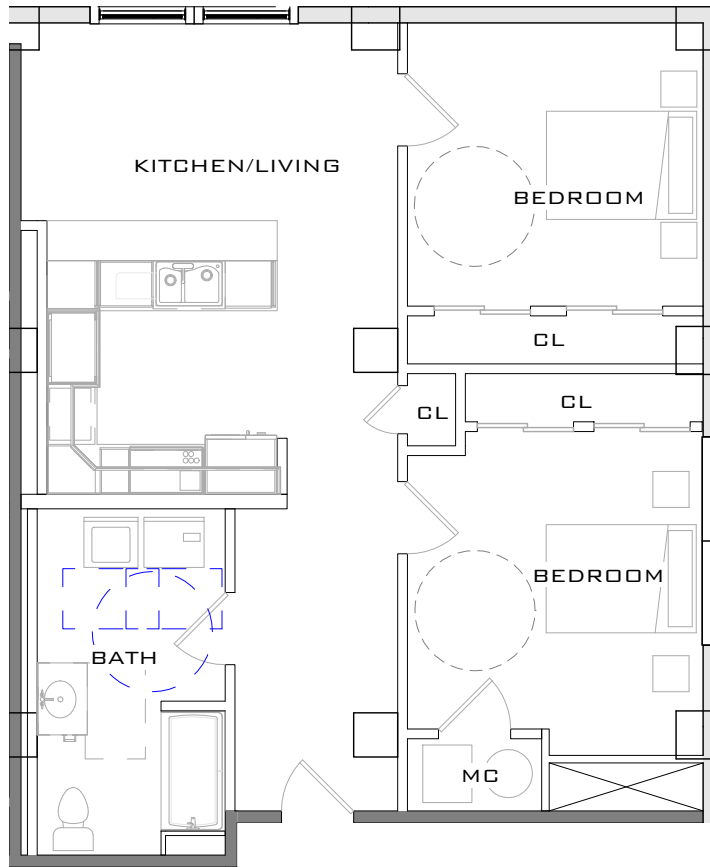

1 UNIT TYPE 10 - 973 SQFT
 1/8" = 1'-0"

DRAWING TITLE: UNIT TYPE 10 UNITS 219, 319, 419, 519	DWG No: <h1>SK 1-9</h1>	DATE: 10/25/17
		SCALE: 1/8" = 1'-0"
		JOB NO: PROJECT NUMBER
PROJECT: ALCO BUILDING 24 IRON HORSE WAY, PROVIDENCE, RI	BRADY•SULLIVAN 670 N. COMMERCIAL ST. MANCHESTER, NH 03101 603.6226223	REVISED: