

1 UNIT No. 141, 142, 143, 157, 158 TYPE A - 962 SQFT
 3/16" = 1'-0"




670 N. COMMERCIAL ST.
 MANCHESTER, NH 03101
 P: 603.622.6223
 F: 603.622.7342
 WWW.BRADYSULLIVAN.COM

THE LOFTS AT LANCASTER MILLS
55 GREEN STREET
CLINTON, MA
PHASE 2

SHEET ISSUE DATE: 01/14/16
 PROJECT NO.: 2012-09

A

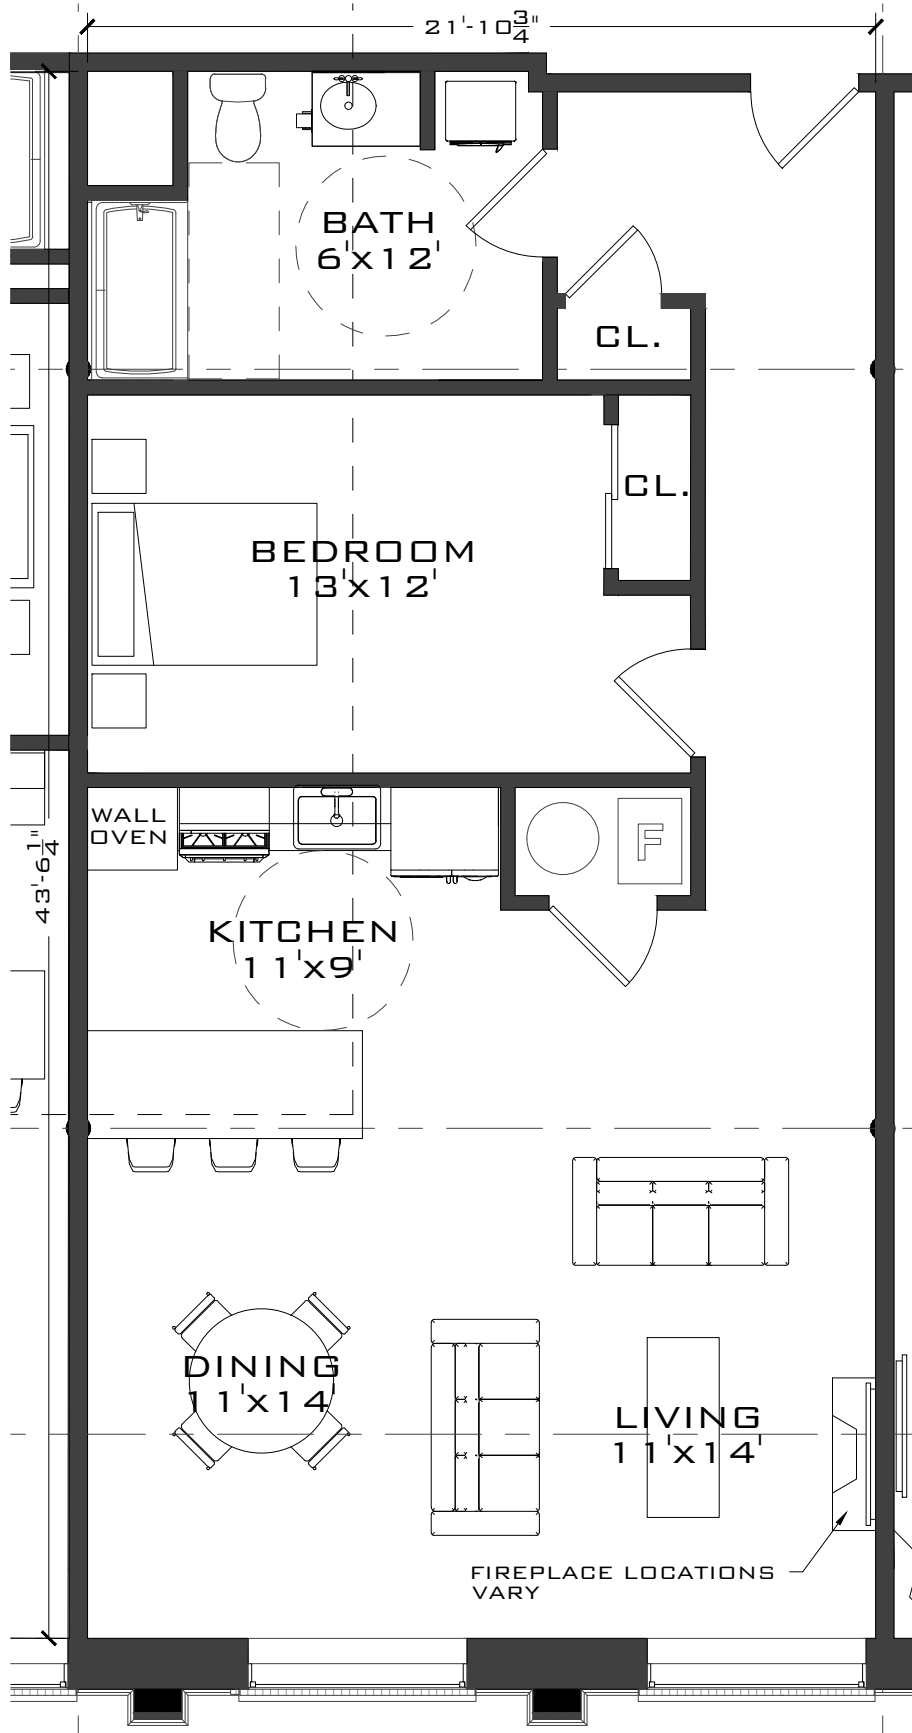

① UNIT No. 159, 179, 180 TYPE B - 948 SQFT
 3/16" = 1'-0"




670 N. COMMERCIAL ST.
 MANCHESTER, NH 03101
 P: 603.622.6223
 F: 603.622.7342
 WWW.BRADYSULLIVAN.COM

THE LOFTS AT LANCASTER MILLS
 55 GREEN STREET
 CLINTON, MA
 PHASE 2

SHEET ISSUE DATE: 01/14/16
 PROJECT NO.: 2012-09

B

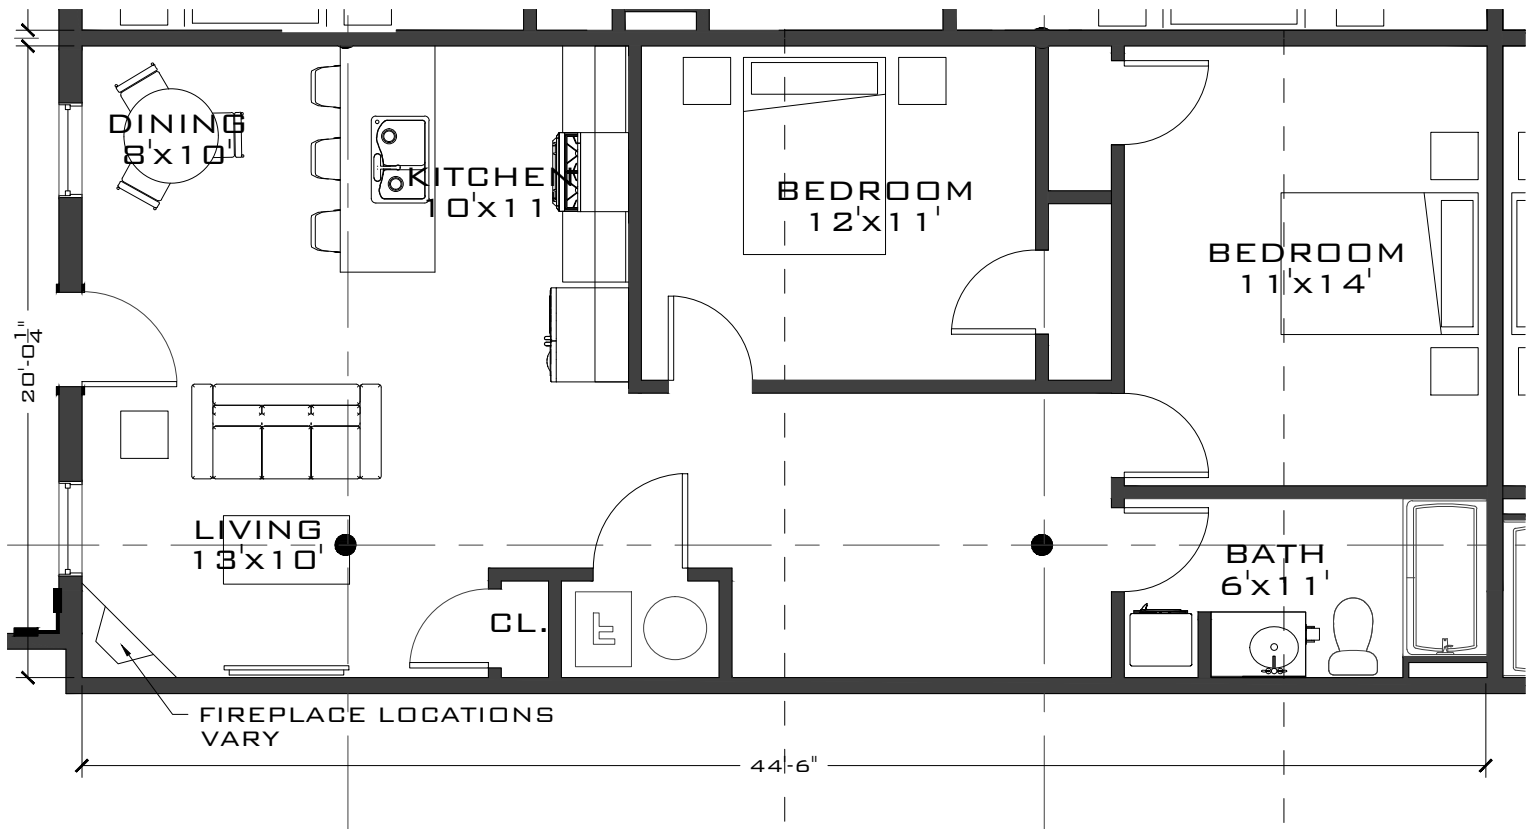

1 UNIT No. 150, 156, 160, 166 TYPE C - 892 SQFT
 NOT TO SCALE




670 N. COMMERCIAL ST.
 MANCHESTER, NH 03101
 P: 603.622.6223
 F: 603.622.7342
 WWW.BRADYSULLIVAN.COM

THE LOFTS AT LANCASTER MILLS
 55 GREEN STREET
 CLINTON, MA
 PHASE 2

SHEET ISSUE DATE: 01/14/16

PROJECT NO.: 2012-09

C

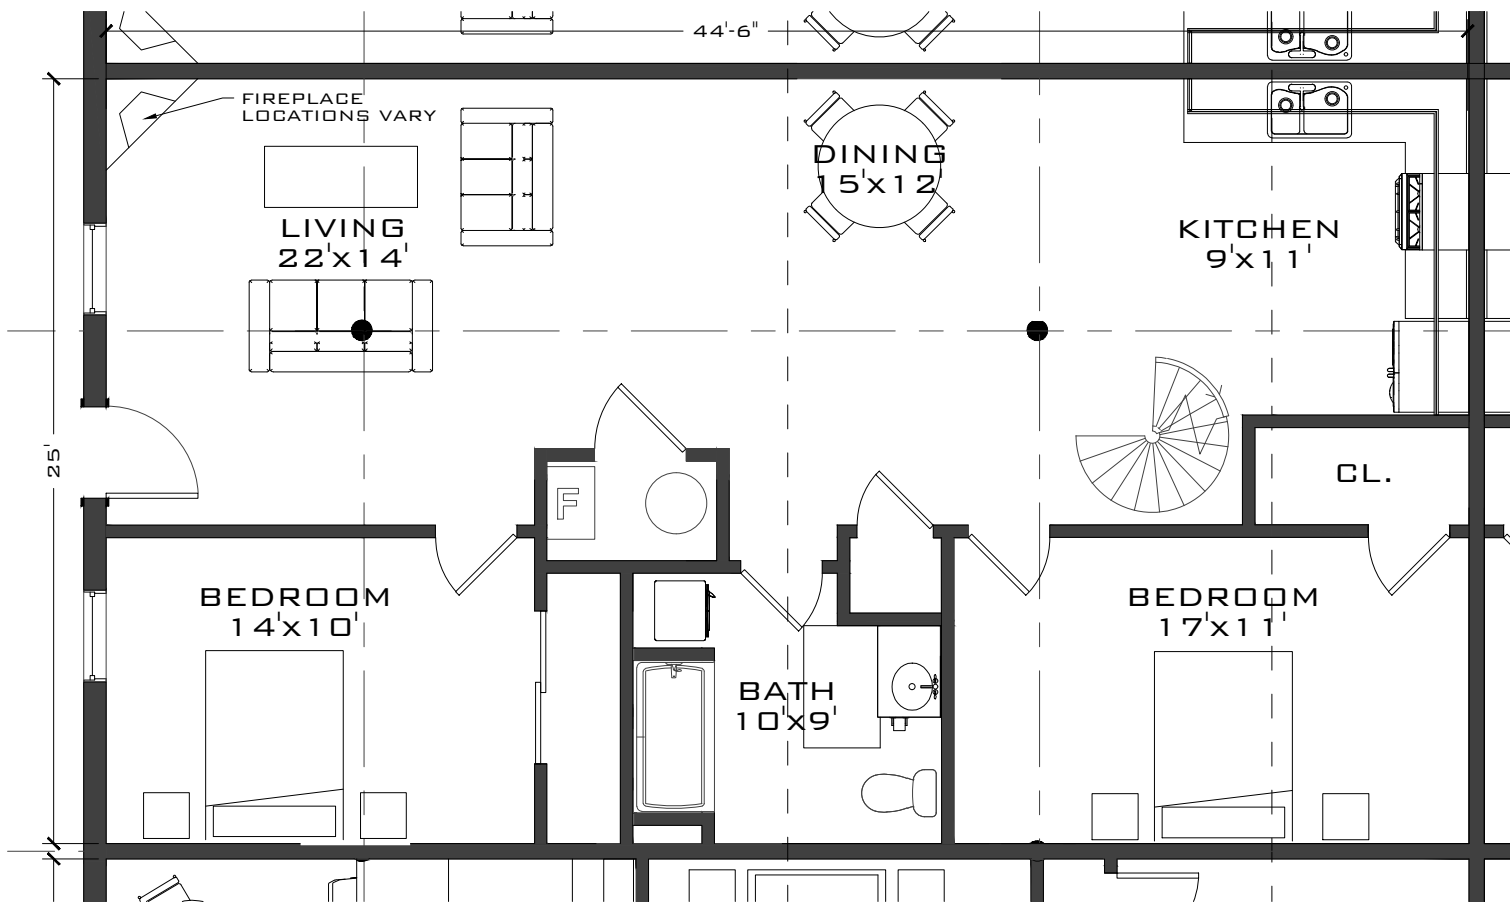

1 UNIT No. 151, 152, 153, 154, 155, 161, 162, 163, 164, 165 TYPE D - 1,279 SQFT
 NOT TO SCALE




670 N. COMMERCIAL ST.
 MANCHESTER, NH 03101
 P: 603.622.6223
 F: 603.622.7342
 WWW.BRADYSULLIVAN.COM

THE LOFTS AT LANCASTER MILLS
 55 GREEN STREET
 CLINTON, MA
 PHASE 2

SHEET ISSUE DATE: 01/14/16
 PROJECT NO.: 2012-09

D

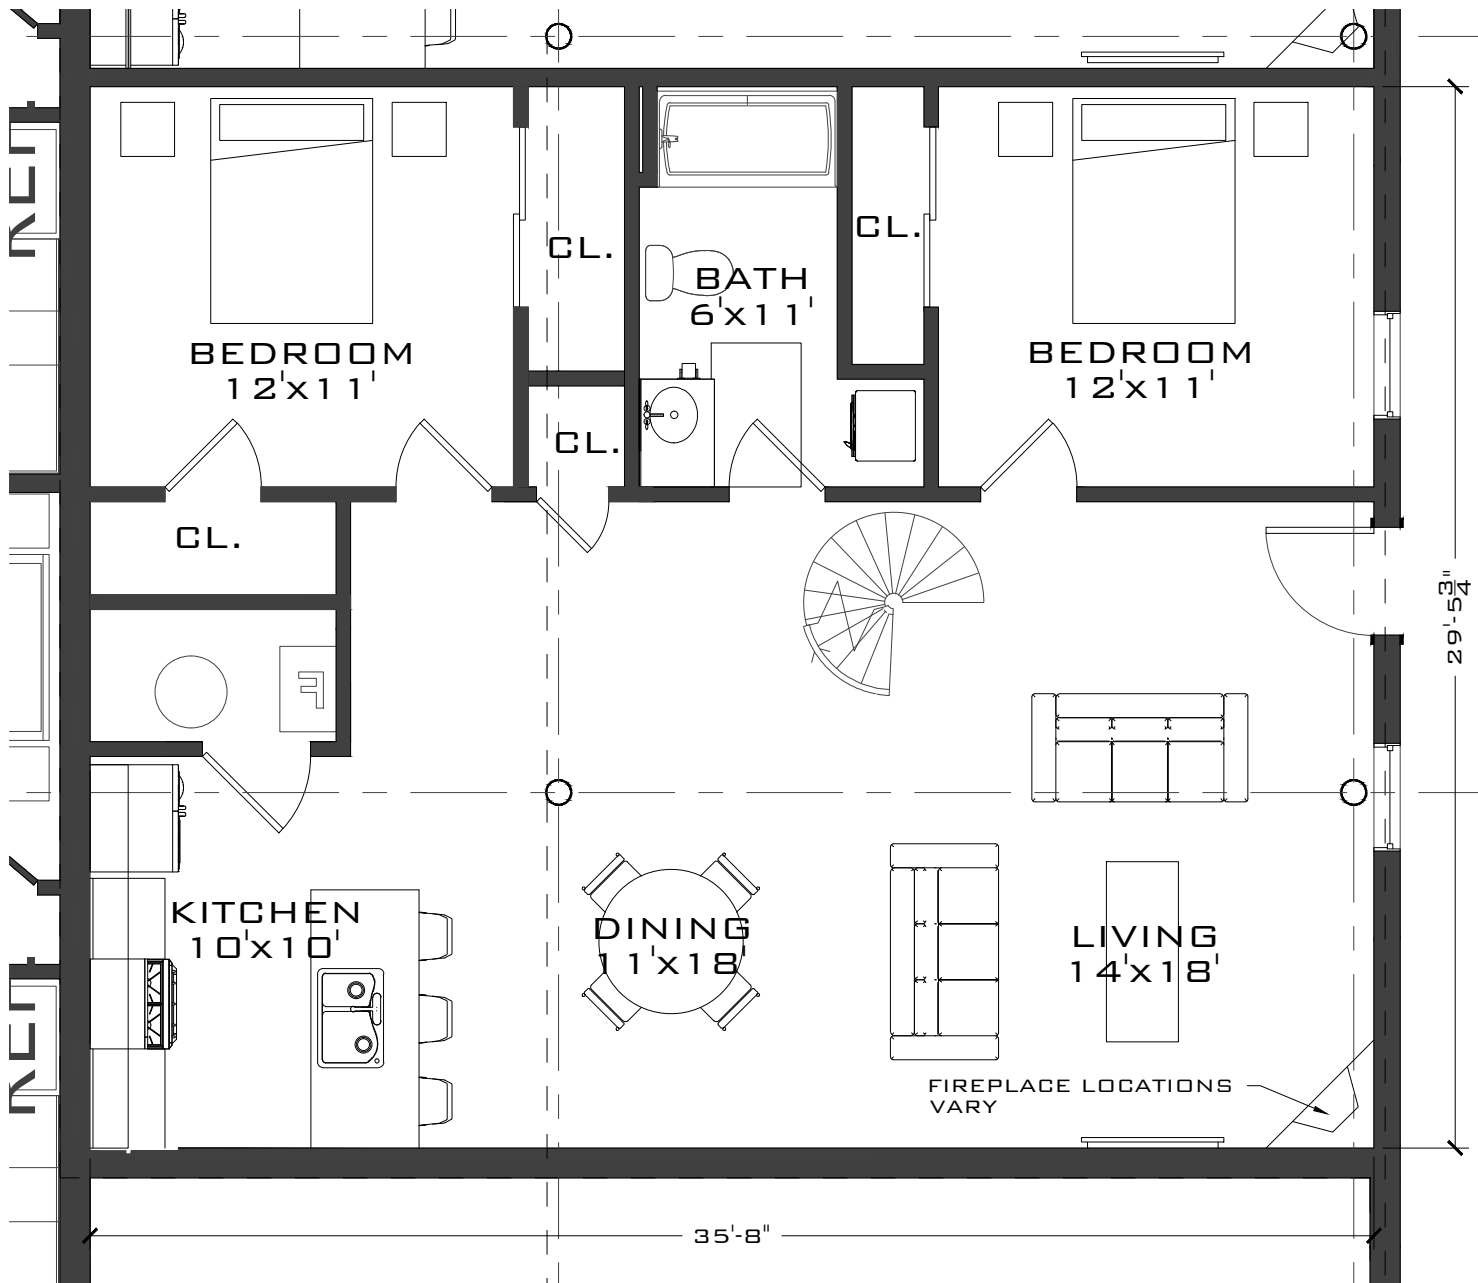

1 UNIT NO. 144, 145, 146 TYPE E - 1,307 SQFT
 3/16" = 1'-0"




670 N. COMMERCIAL ST.
 MANCHESTER, NH 03101
 P: 603.622.6223
 F: 603.622.7342
 WWW.BRADYSULLIVAN.COM

THE LOFTS AT LANCASTER MILLS
 55 GREEN STREET
 CLINTON, MA
 PHASE 2

SHEET ISSUE DATE: 01/14/16
 PROJECT NO.: 2012-09

E

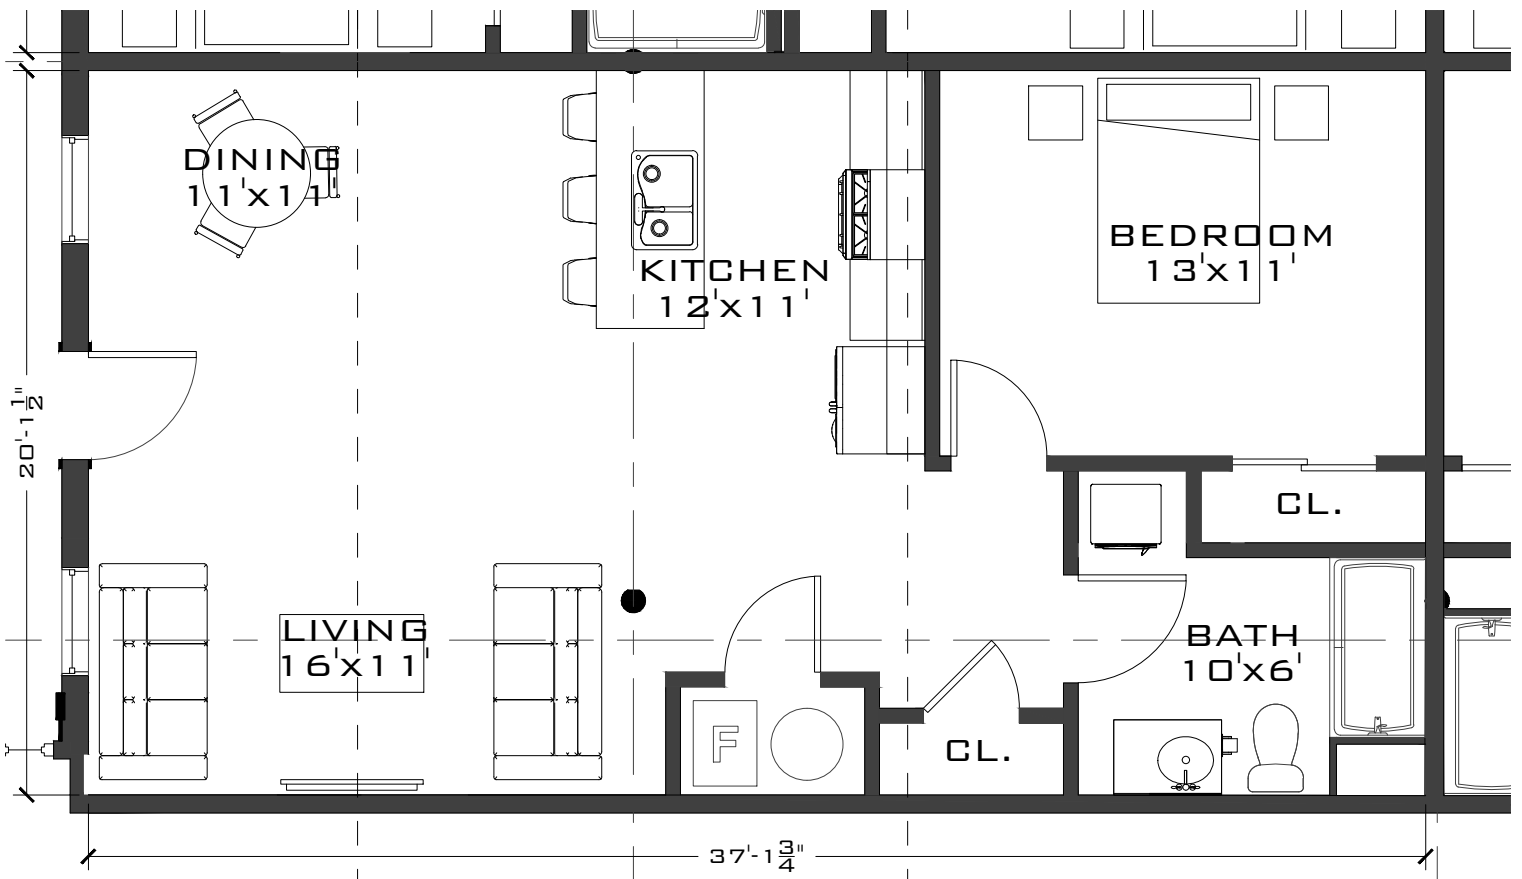

1 UNIT No. 178, 181 TYPE F - 748 SQFT.
 3/16" = 1'-0"




670 N. COMMERCIAL ST.
 MANCHESTER, NH 03101
 P: 603.622.6223
 F: 603.622.7342
 WWW.BRADYSULLIVAN.COM

THE LOFTS AT LANCASTER MILLS
 55 GREEN STREET
 CLINTON, MA
 PHASE 2

SHEET ISSUE DATE: 01/14/16
 PROJECT NO.: 2012-09

F

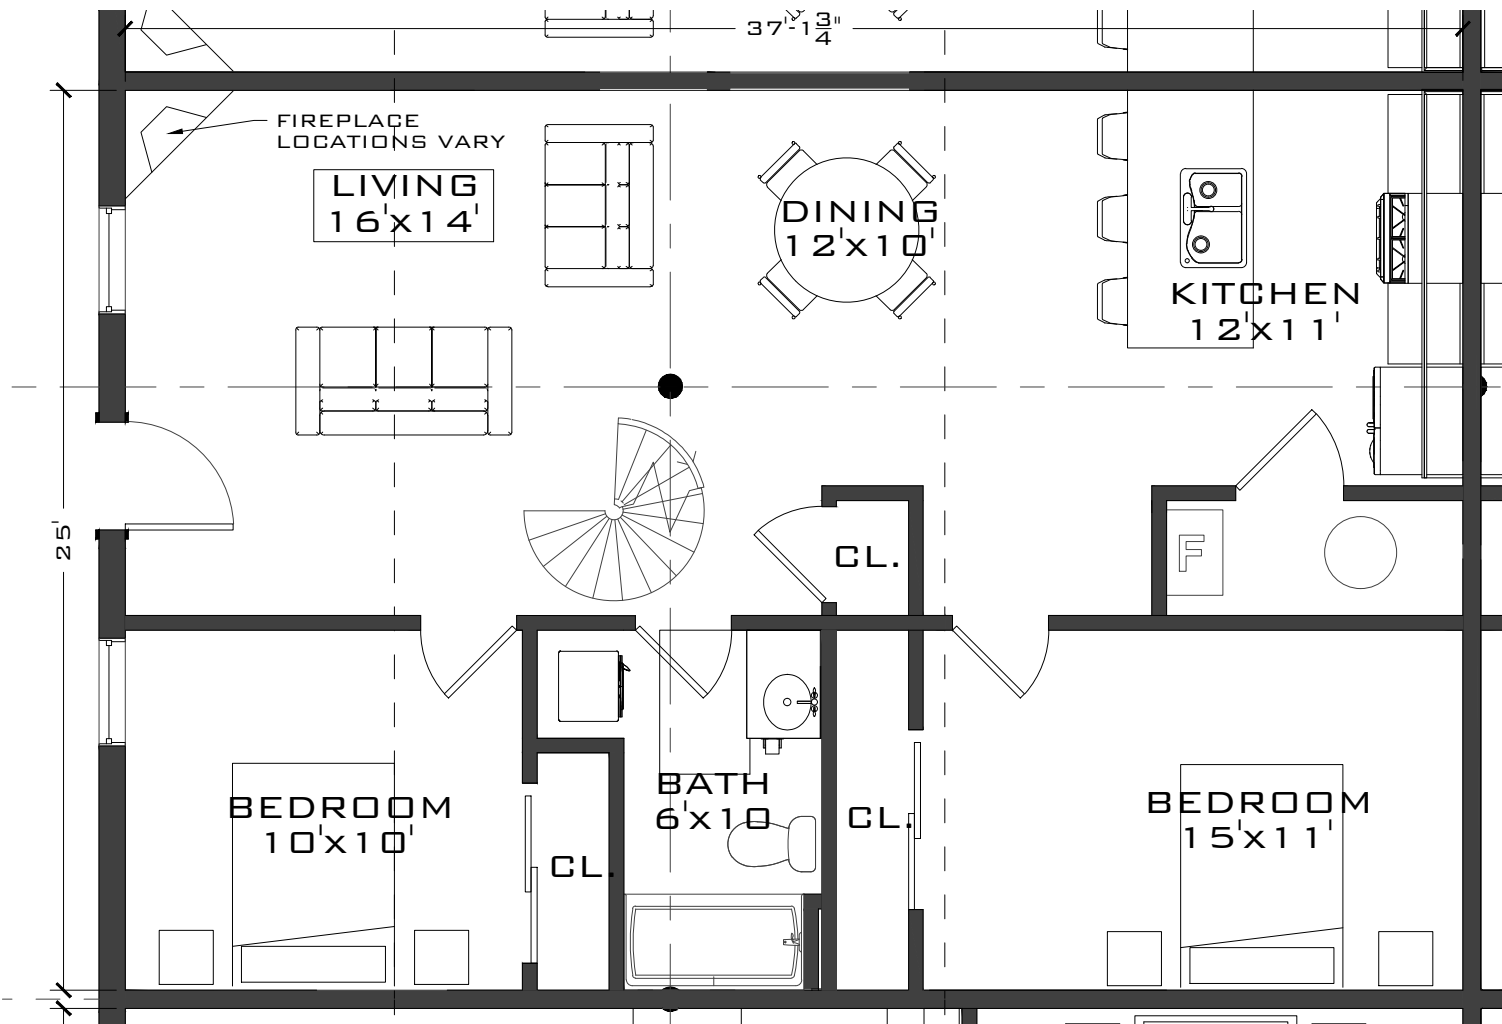


① UNIT No. 173, 174, 175, 176, 177, 182,
 183, 184, 185, 186 TYPE G - 1,089 SQFT
 3/16" = 1'-0"

BRADY SULLIVAN
 PROPERTIES
 670 N. COMMERCIAL ST.
 MANCHESTER, NH 03101
 P: 603.622.6223
 F: 603.622.7342
 WWW.BRADYSULLIVAN.COM

THE LOFTS AT LANCASTER MILLS
55 GREEN STREET
CLINTON, MA
PHASE 2

SHEET ISSUE DATE: 01/14/16
 PROJECT NO.: 2012-09

G

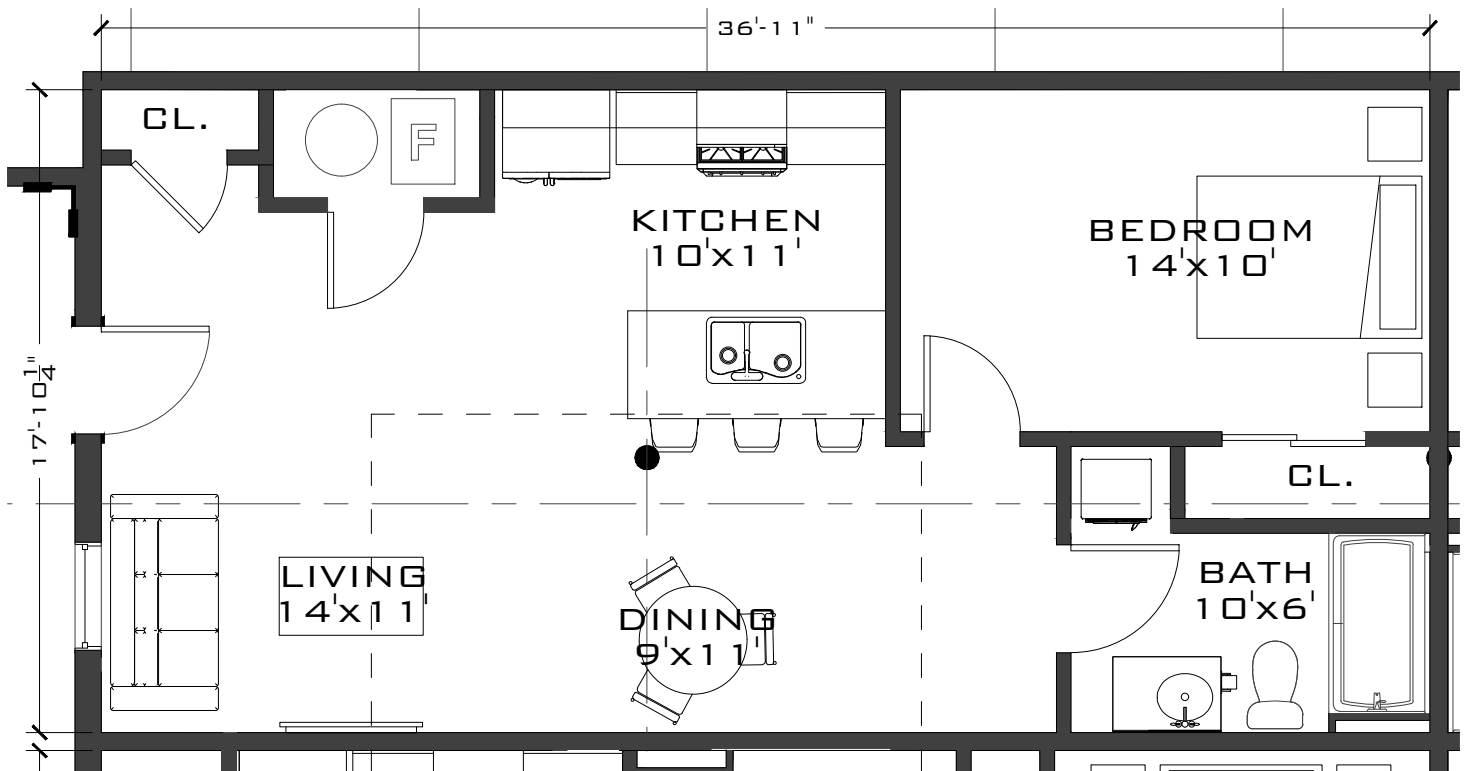

1 UNIT No. 190, 203 TYPE H - 659 SQFT
 3/16" = 1'-0"




670 N. COMMERCIAL ST.
 MANCHESTER, NH 03101
 P: 603.622.6223
 F: 603.622.7342
 WWW.BRADYSULLIVAN.COM

THE LOFTS AT LANCASTER MILLS
 55 GREEN STREET
 CLINTON, MA
 PHASE 2

SHEET ISSUE DATE: 01/14/16
 PROJECT NO.: 2012-09

H

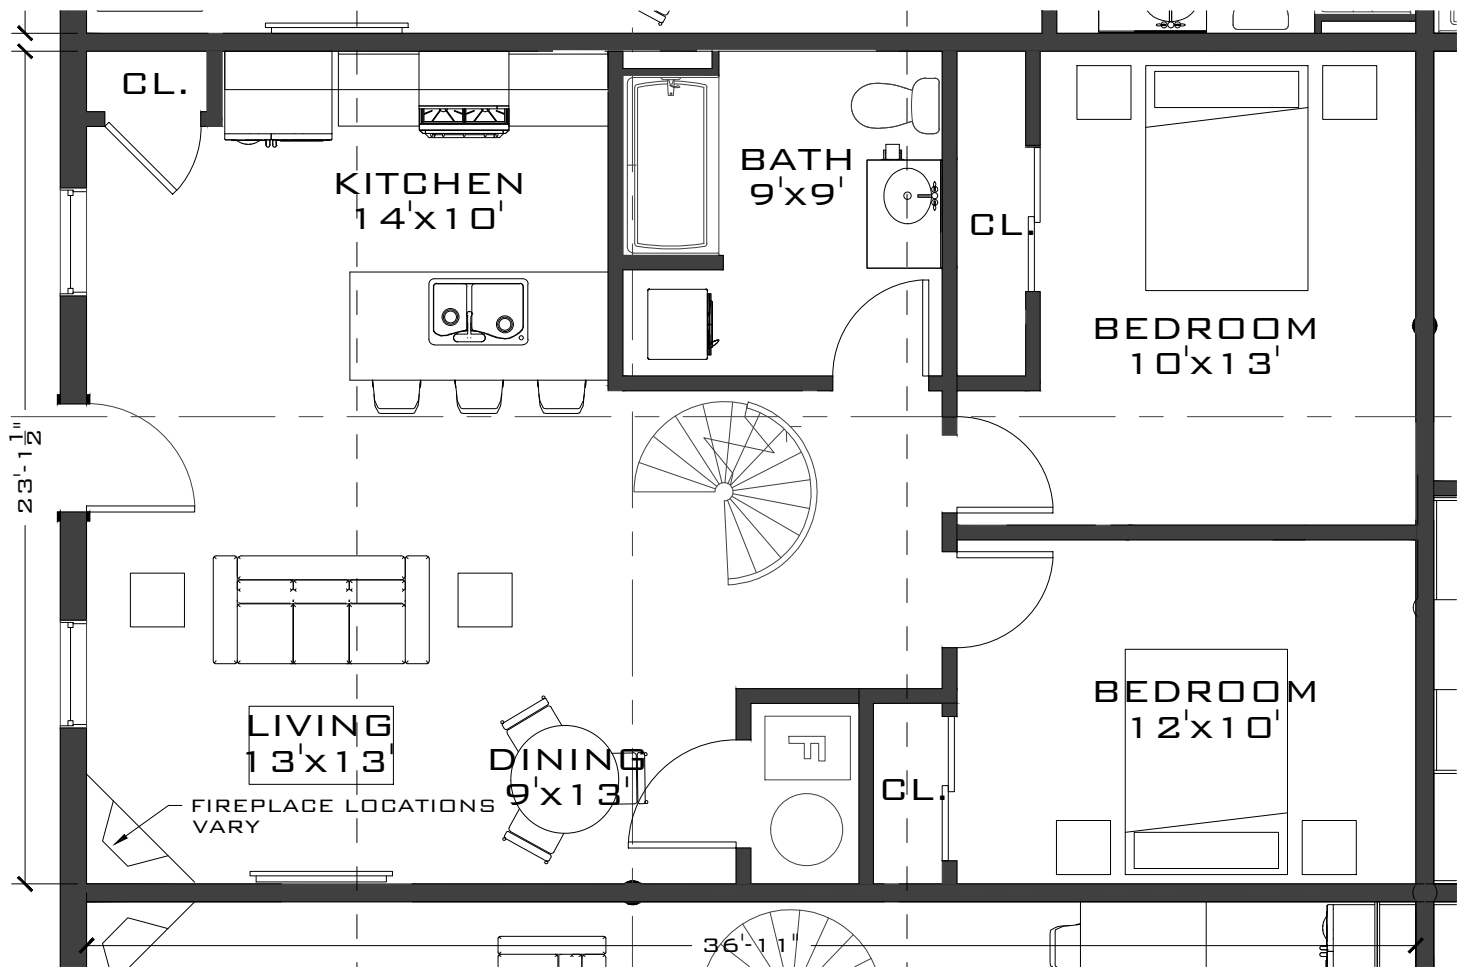

UNIT No. 191, 192, 193, 194, 195,
199, 200, 201, 202 TYPE I - 998 SQFT

1

3/16" = 1'-0"




670 N. COMMERCIAL ST.
MANCHESTER, NH 03101
P: 603.622.6223
F: 603.622.7342
WWW.BRADYSULLIVAN.COM

THE LOFTS AT LANCASTER MILLS
55 GREEN STREET
CLINTON, MA
PHASE 2

SHEET ISSUE DATE: 01/14/16

PROJECT NO.: 2012-09

1

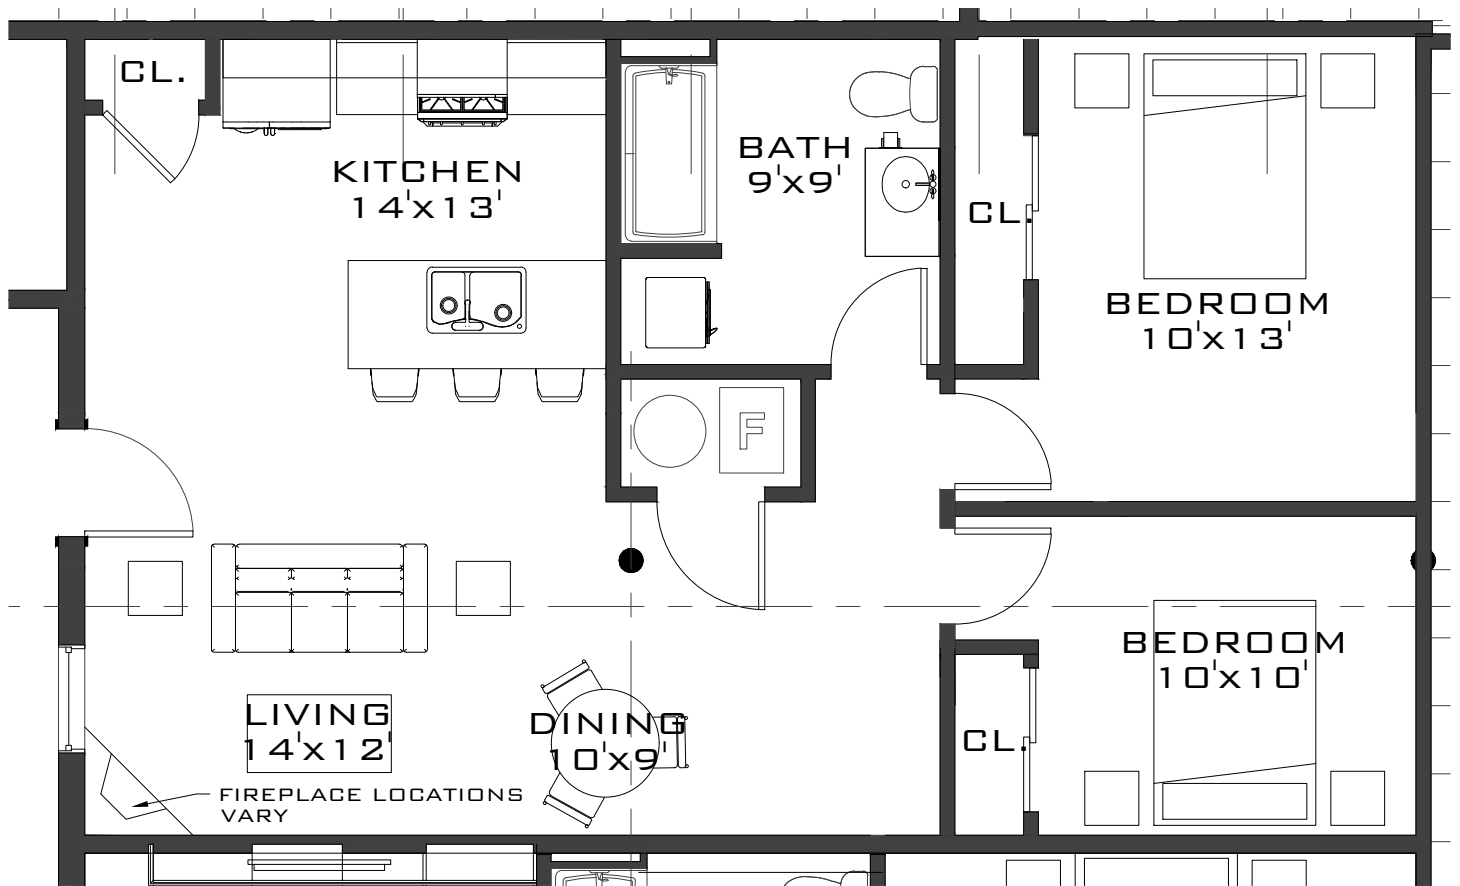

1 UNIT No. 204, 205, 206 TYPE J - 820 SQFT
 3/16" = 1'-0"




670 N. COMMERCIAL ST.
 MANCHESTER, NH 03101
 P: 603.622.6223
 F: 603.622.7342
 WWW.BRADYSULLIVAN.COM

THE LOFTS AT LANCASTER MILLS
 55 GREEN STREET
 CLINTON, MA
 PHASE 2

SHEET ISSUE DATE: 01/14/16
 PROJECT NO.: 2012-09

J

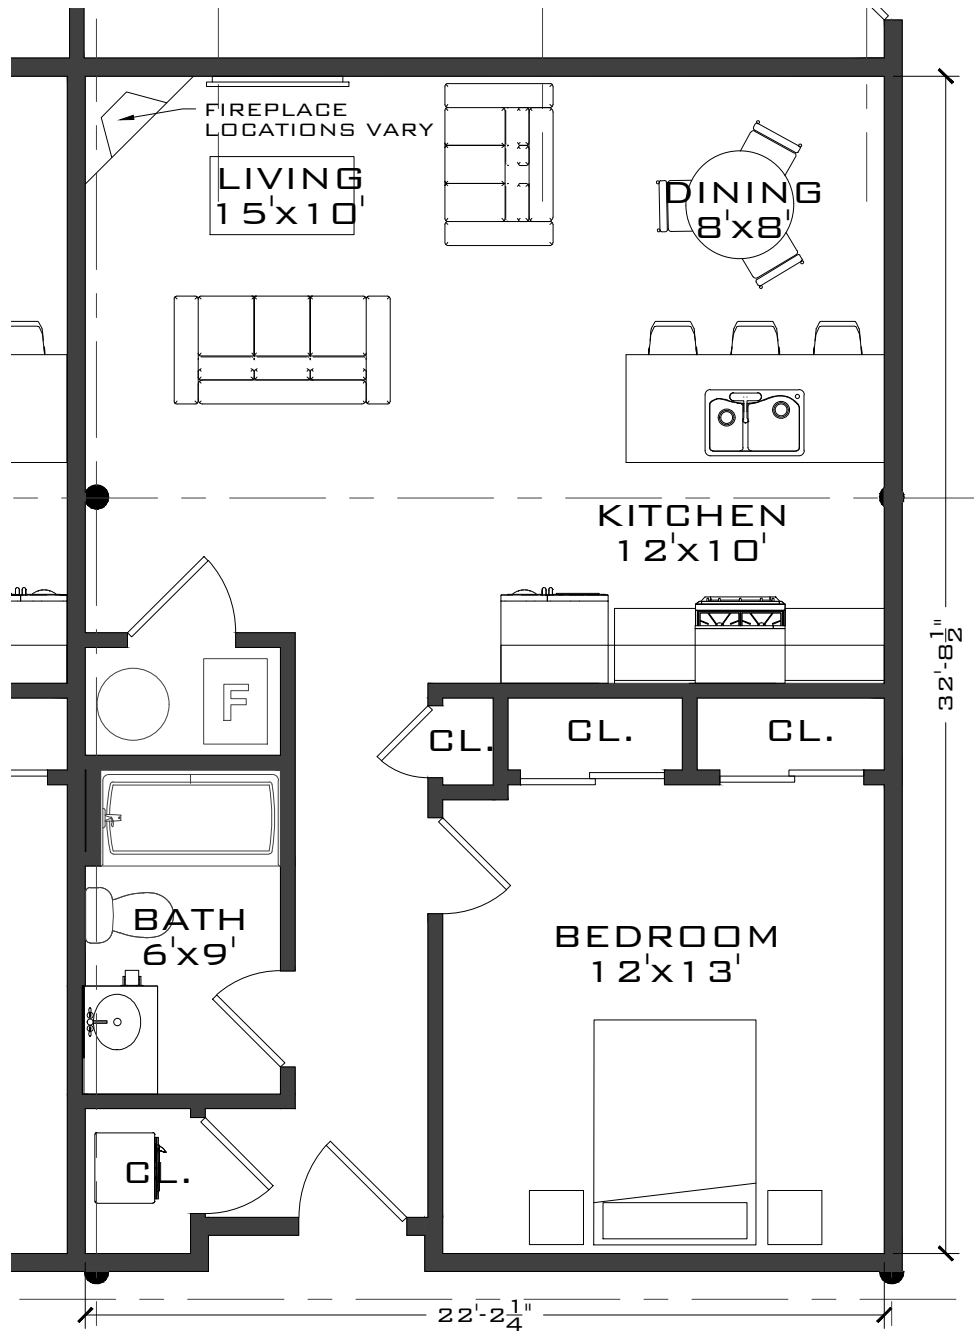

1 UNIT No. 148, 149, 167, 168 TYPE K - 719 SQFT
 3/16" = 1'-0"




670 N. COMMERCIAL ST.
 MANCHESTER, NH 03101
 P: 603.622.6223
 F: 603.622.7342
 WWW.BRADYSULLIVAN.COM

THE LOFTS AT LANCASTER MILLS
 55 GREEN STREET
 CLINTON, MA
 PHASE 2

SHEET ISSUE DATE: 01/14/16
 PROJECT NO.: 2012-09

K

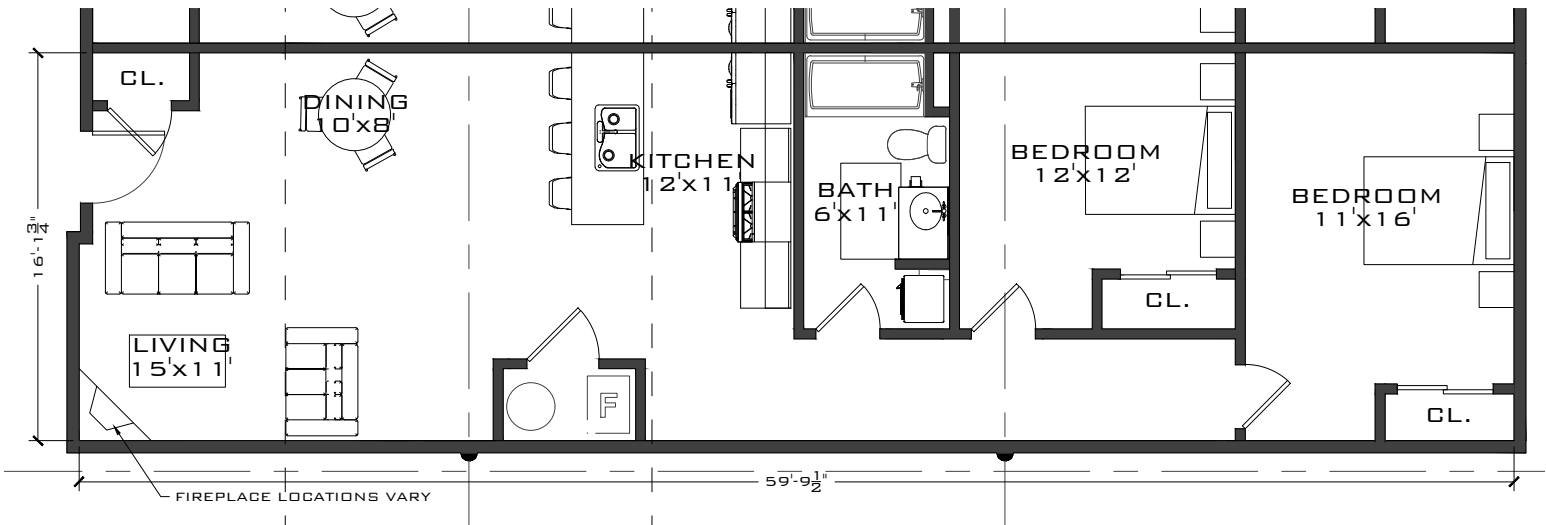

1 UNIT 171, 188 TYPE L - 961 SQFT
 1/8" = 1'-0"




670 N. COMMERCIAL ST.
 MANCHESTER, NH 03101
 P: 603.622.6223
 F: 603.622.7342
 WWW.BRADYSULLIVAN.COM


THE LOFTS AT LANCASTER MILLS
 55 GREEN STREET
 CLINTON, MA
 PHASE 2

SHEET ISSUE DATE: 01/14/16
 PROJECT NO.: 2012-09

L

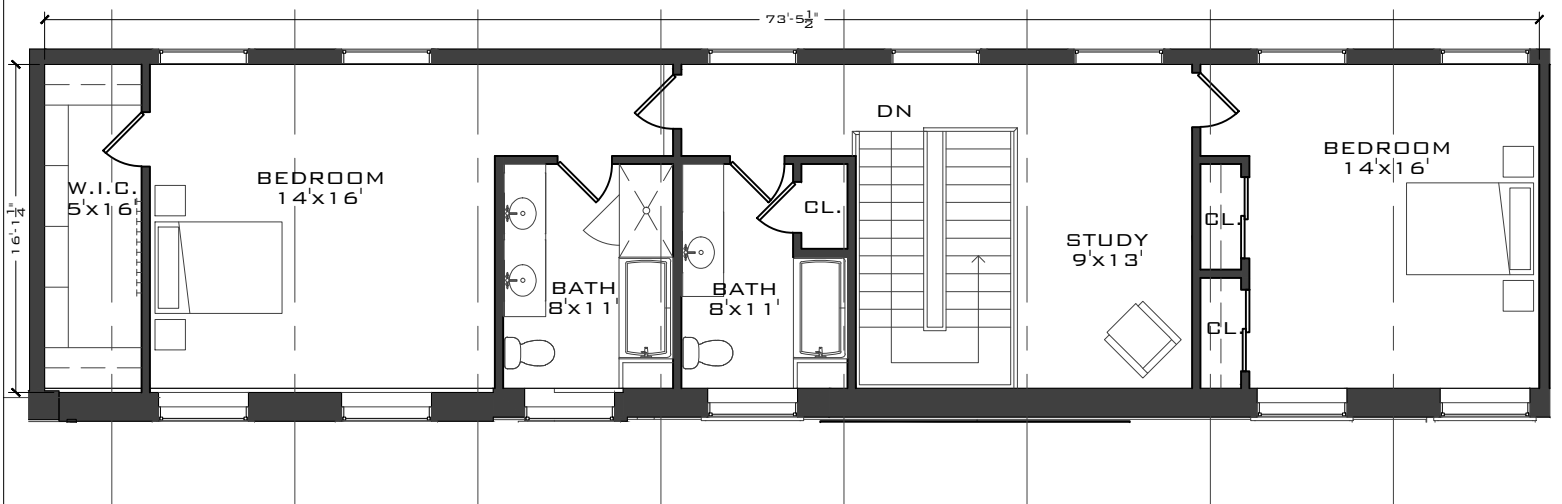

SECOND FLOOR

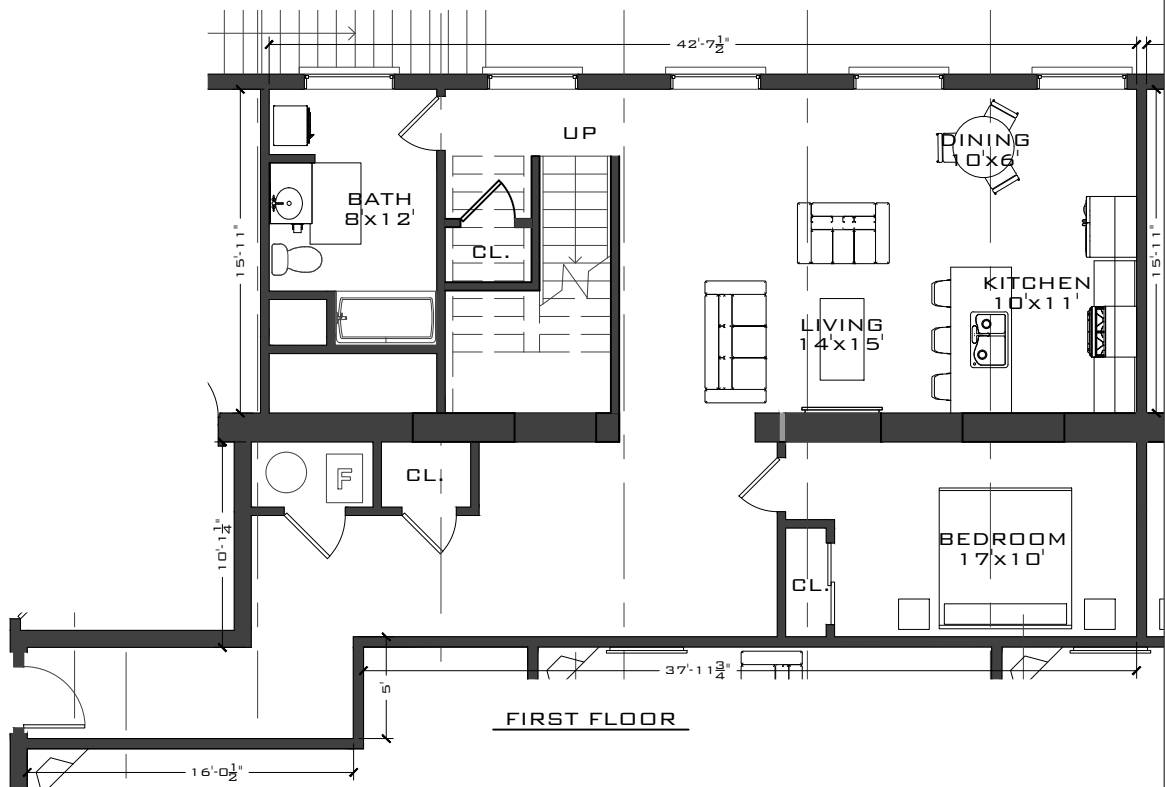

FIRST FLOOR

1 UNIT No. 147 TYPE M - 2,399 SQFT
NOT TO SCALE




670 N. COMMERCIAL ST.
MANCHESTER, NH 03101
P: 603.622.6223
F: 603.622.7342
WWW.BRADYSULLIVAN.COM


THE LOFTS AT LANCASTER MILLS
55 GREEN STREET
CLINTON, MA
PHASE 2

SHEET ISSUE DATE: 01/14/16
PROJECT NO.: 2012-09

M

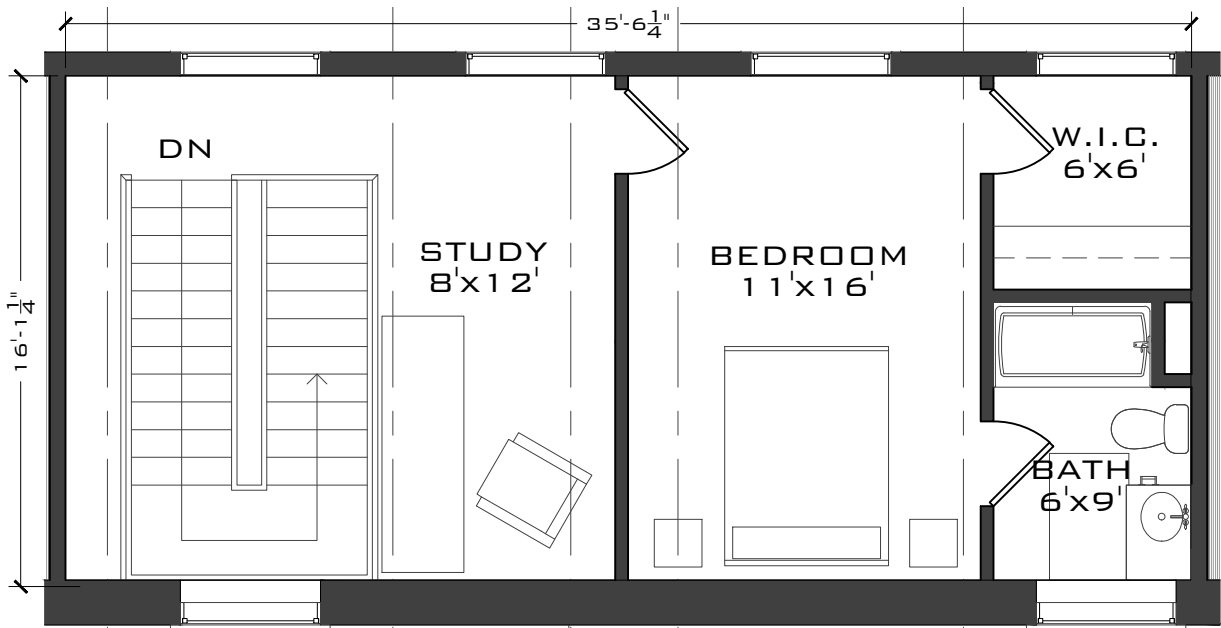

SECOND FLOOR

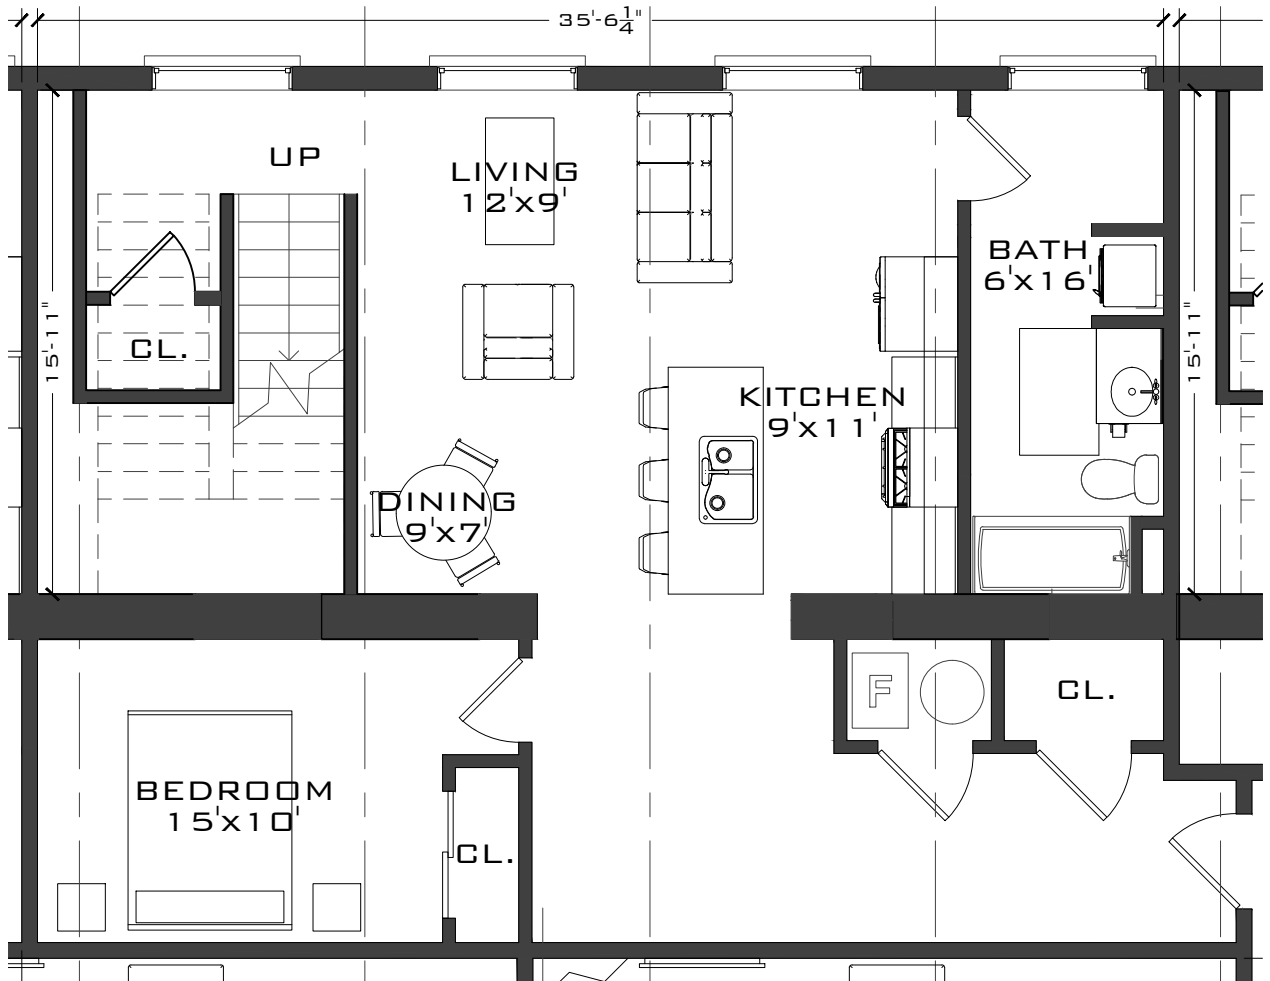

FIRST FLOOR

1 UNIT No. 169 TYPE N - 1,532 SQFT
NOT TO SCALE




670 N. COMMERCIAL ST.
MANCHESTER, NH 03101
P: 603.622.6223
F: 603.622.7342
WWW.BRADYSULLIVAN.COM

THE LOFTS AT LANCASTER MILLS
55 GREEN STREET
CLINTON, MA
PHASE 2


SHEET ISSUE DATE: 01/14/16

PROJECT NO.: 2012-09



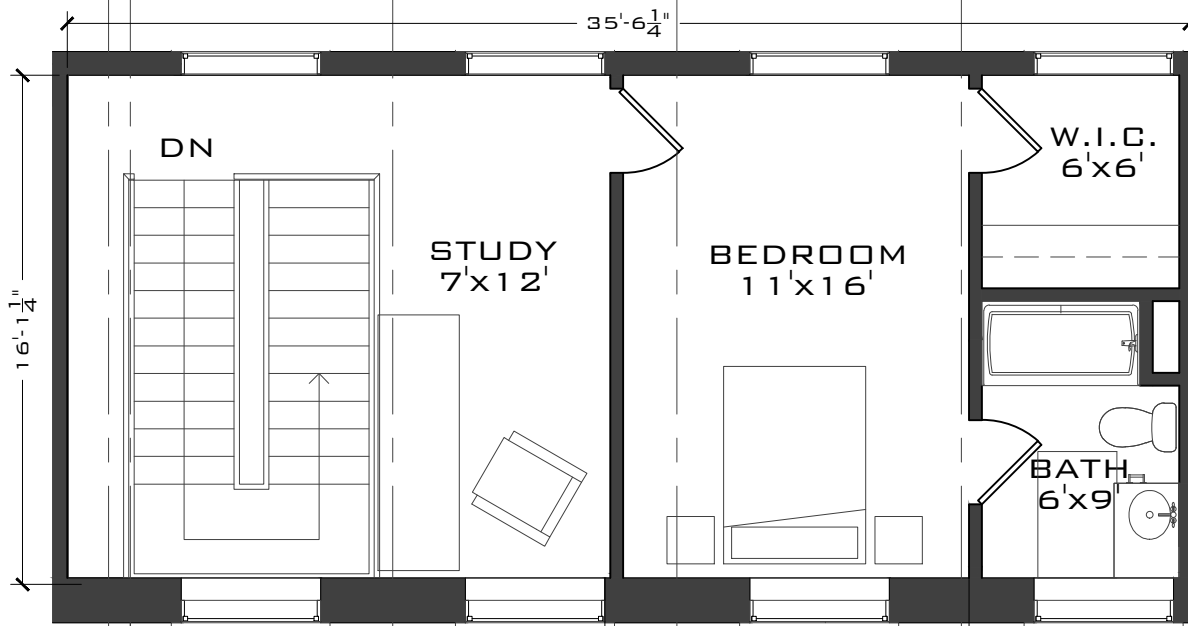

SECOND FLOOR

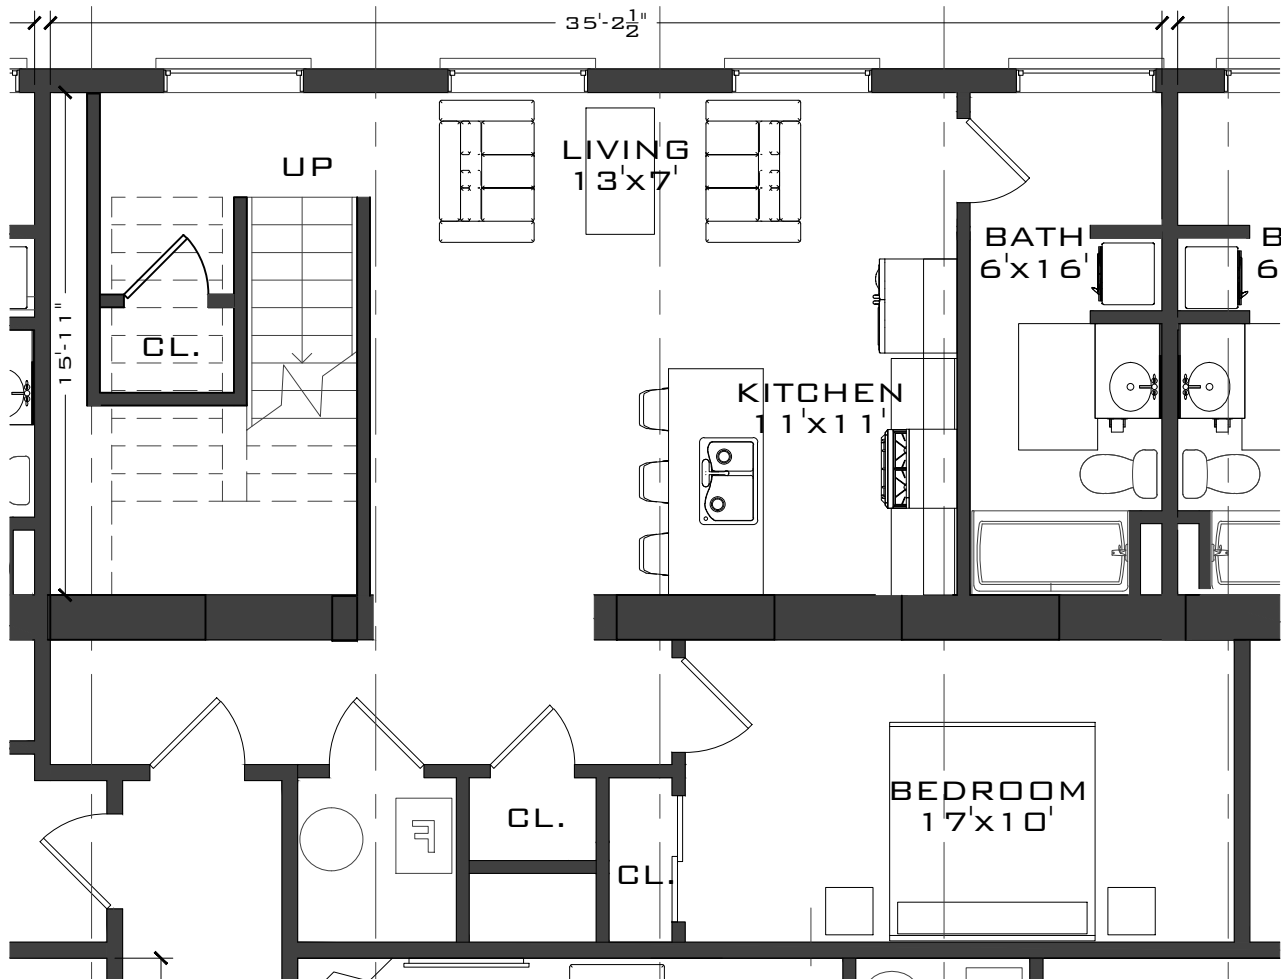

FIRST FLOOR

1 UNIT No. 170 TYPE O - 1,683 SQFT
NOT TO SCALE




670 N. COMMERCIAL ST.
MANCHESTER, NH 03101
P: 603.622.6223
F: 603.622.7342
WWW.BRADYSULLIVAN.COM


THE LOFTS AT LANCASTER MILLS
55 GREEN STREET
CLINTON, MA
PHASE 2

SHEET ISSUE DATE: 01/14/16
PROJECT NO.: 2012-09



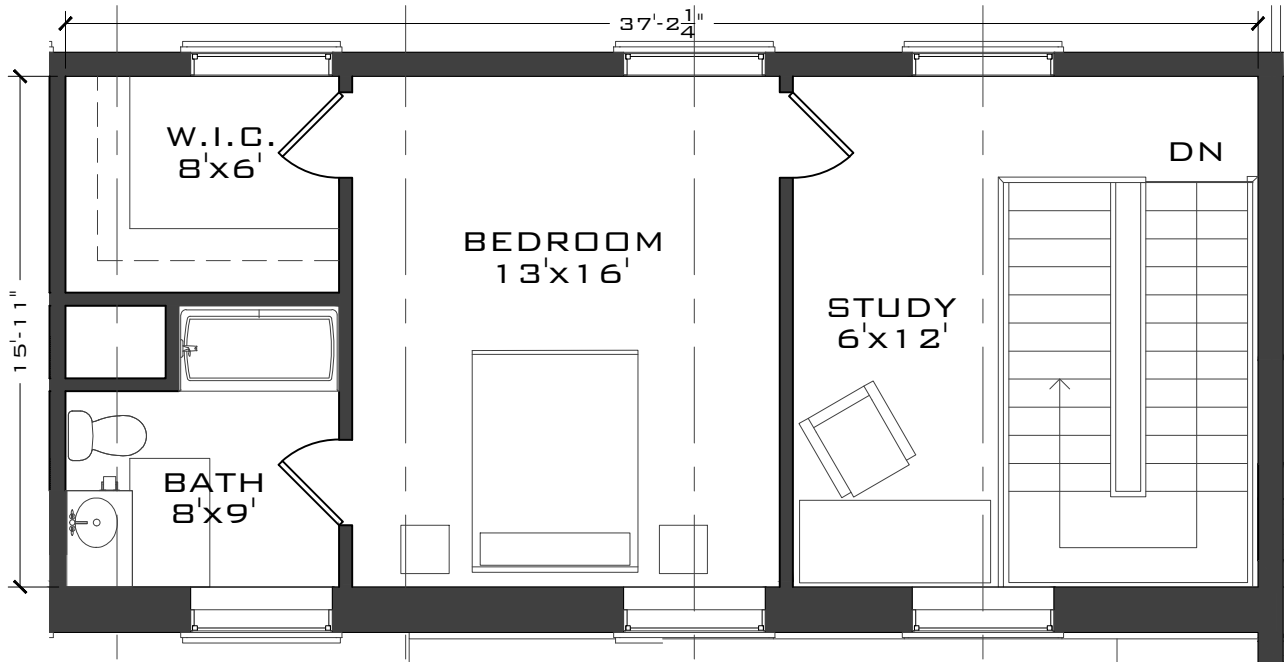

SECOND FLOOR

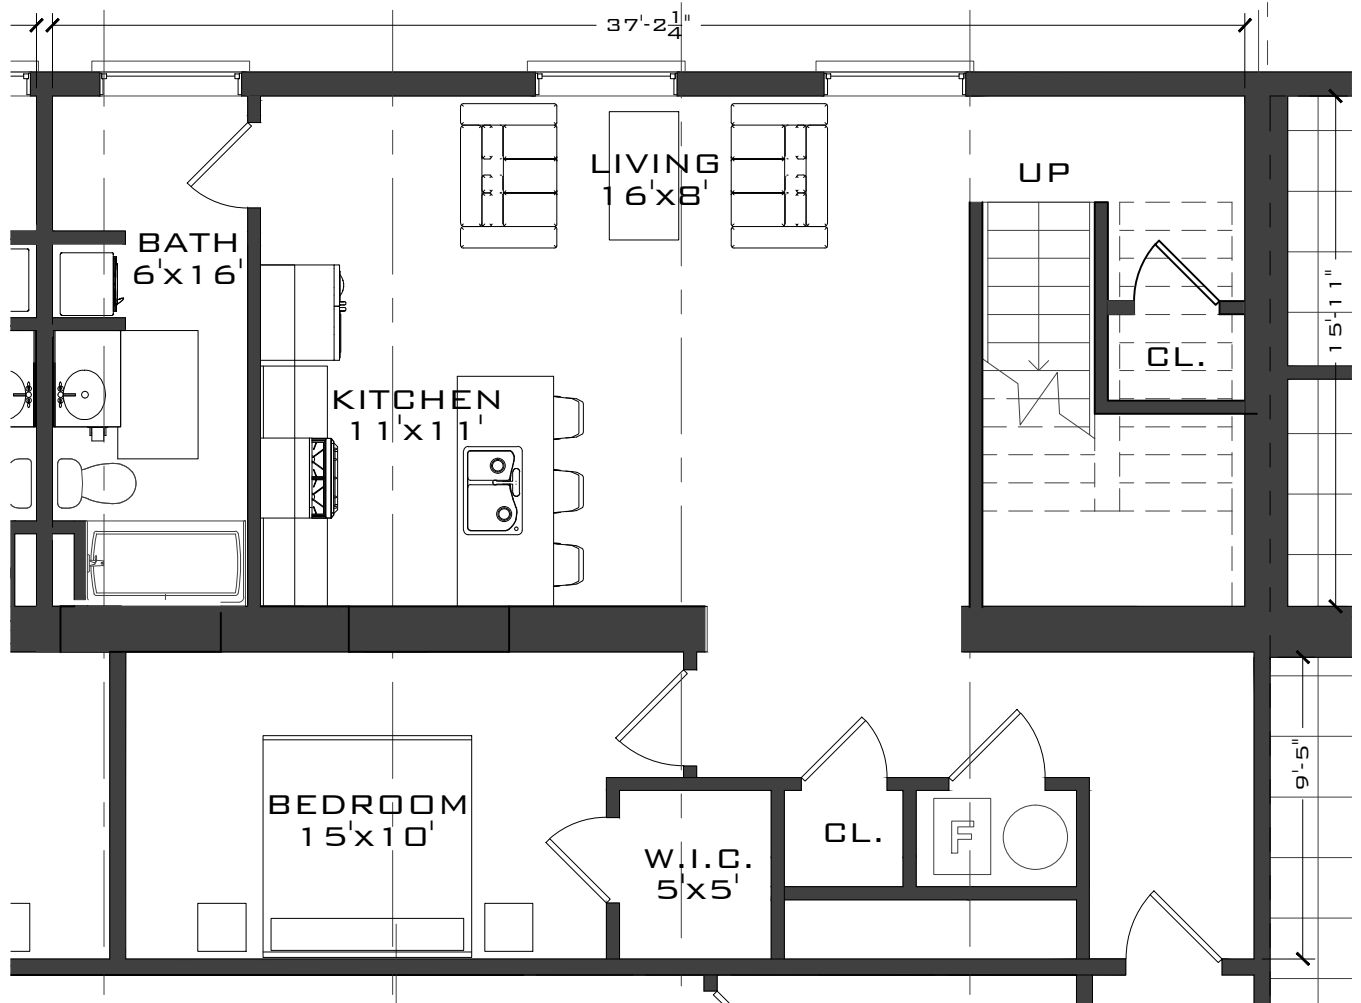

FIRST FLOOR

1 UNIT No. 189 TYPE P - 1,805 SQFT
NOT TO SCALE




670 N. COMMERCIAL ST.
MANCHESTER, NH 03101
P: 603.622.6223
F: 603.622.7342
WWW.BRADYSULLIVAN.COM

THE LOFTS AT LANCASTER MILLS
55 GREEN STREET
CLINTON, MA
PHASE 2

SHEET ISSUE DATE: 01/14/16
PROJECT NO.: 2012-09

P

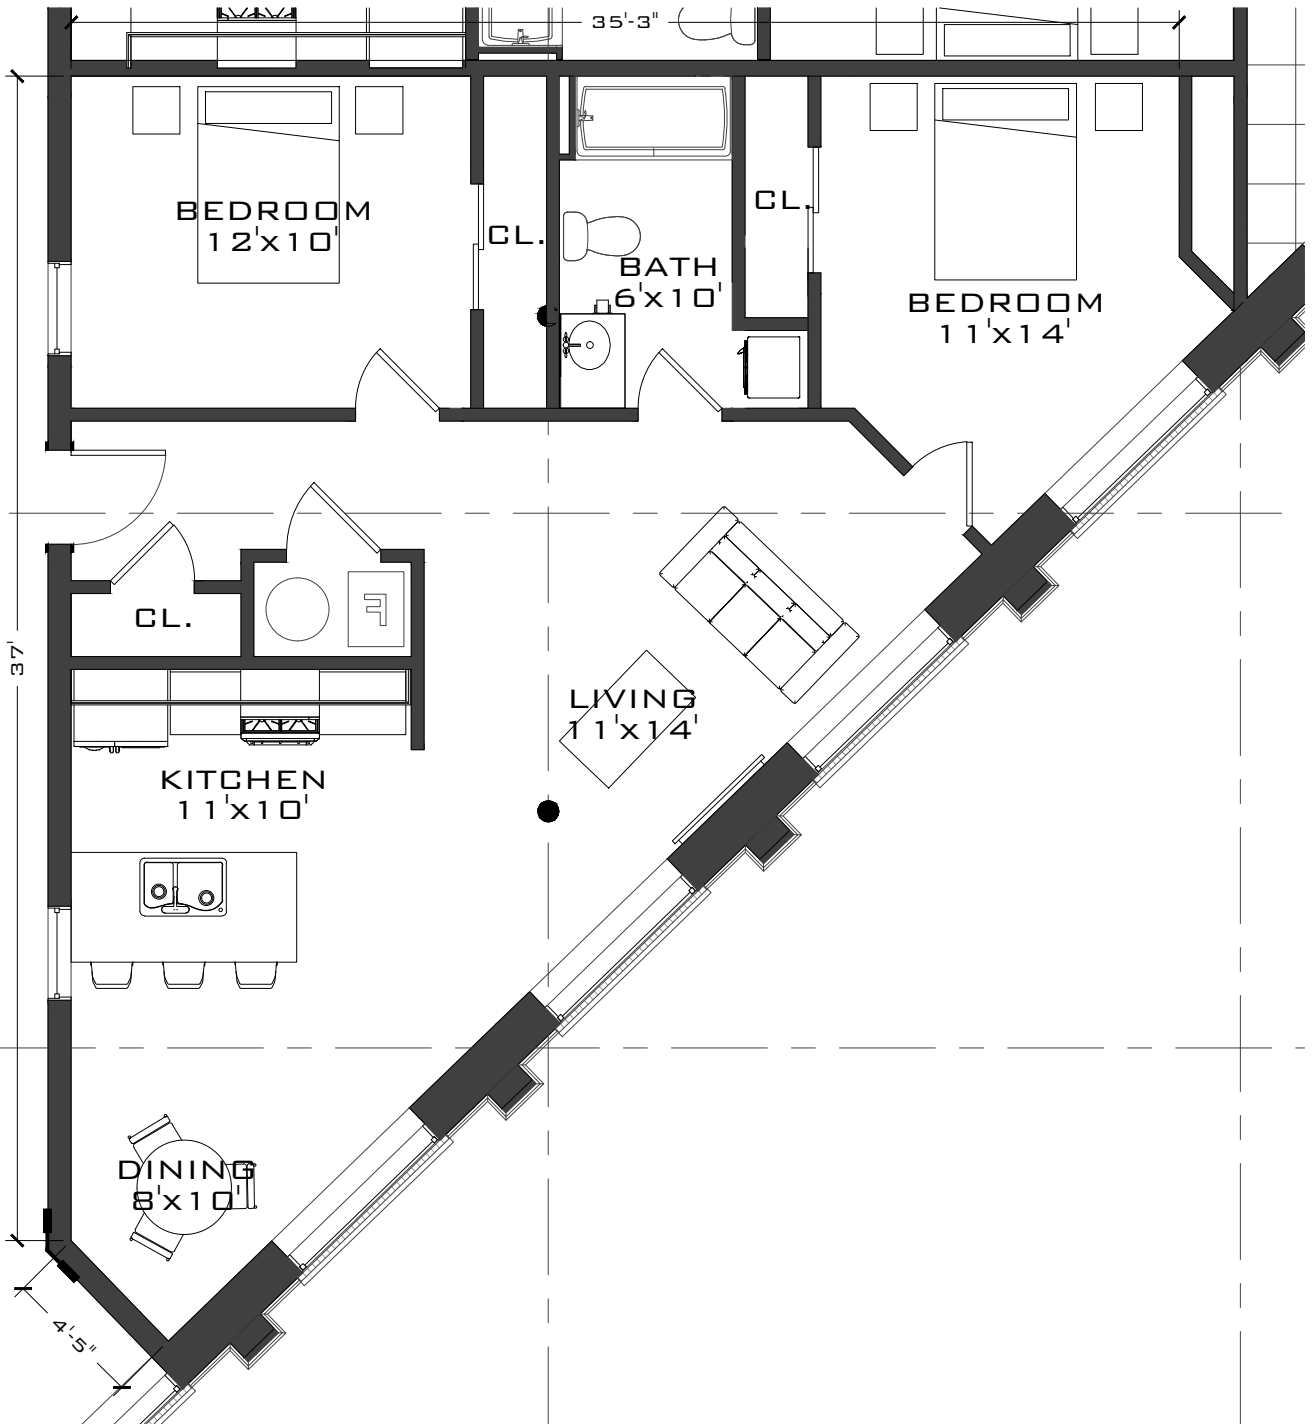

1 UNIT No. 207 TYPE Q - 928 SQFT
NOT TO SCALE




670 N. COMMERCIAL ST.
MANCHESTER, NH 03101
P: 603.622.6223
F: 603.622.7342
WWW.BRADYSULLIVAN.COM

THE LOFTS AT LANCASTER MILLS
55 GREEN STREET
CLINTON, MA
PHASE 2

SHEET ISSUE DATE: 01/14/16
PROJECT NO.: 2012-09



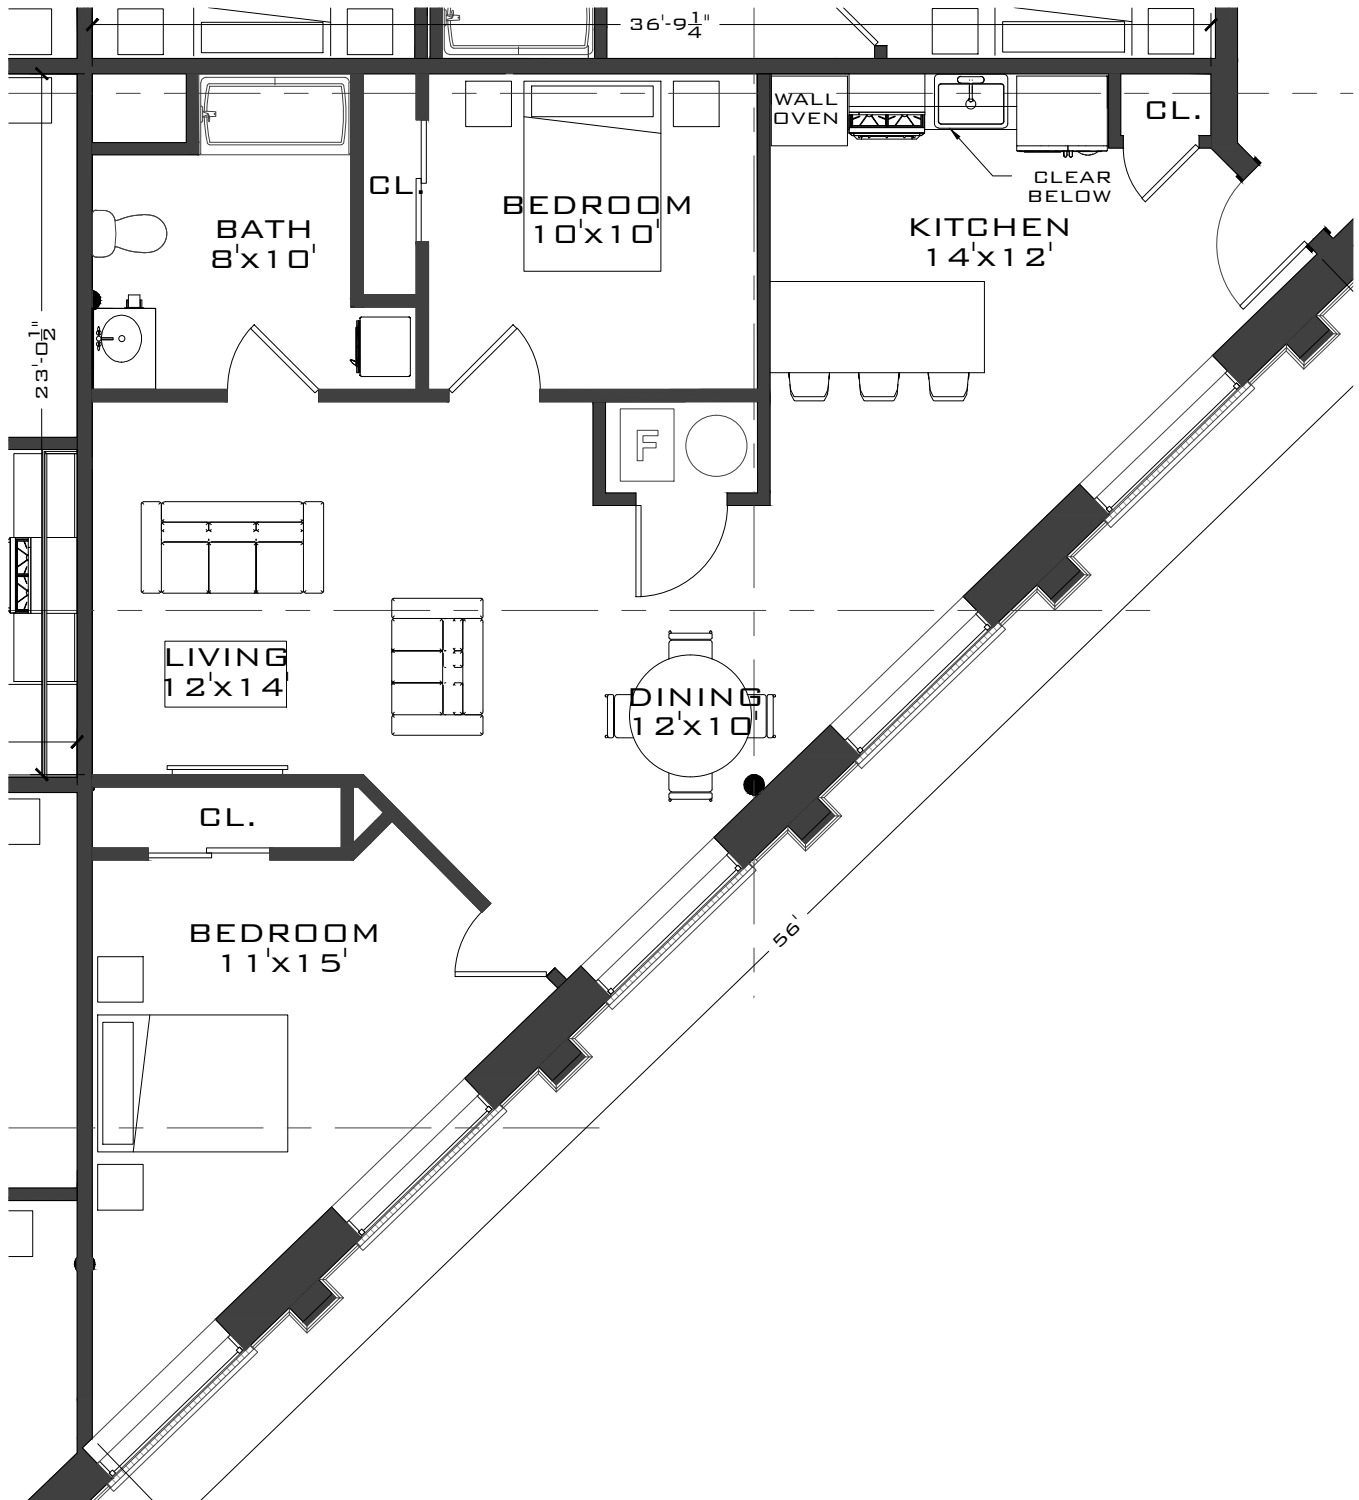

1 UNIT No. 198 TYPE R - 1,008 SQFT
NOT TO SCALE




670 N. COMMERCIAL ST.
MANCHESTER, NH 03101
P: 603.622.6223
F: 603.622.7342
WWW.BRADYSULLIVAN.COM

THE LOFTS AT LANCASTER MILLS
55 GREEN STREET
CLINTON, MA
PHASE 2

SHEET ISSUE DATE: 01/14/16
PROJECT NO.: 2012-09

R

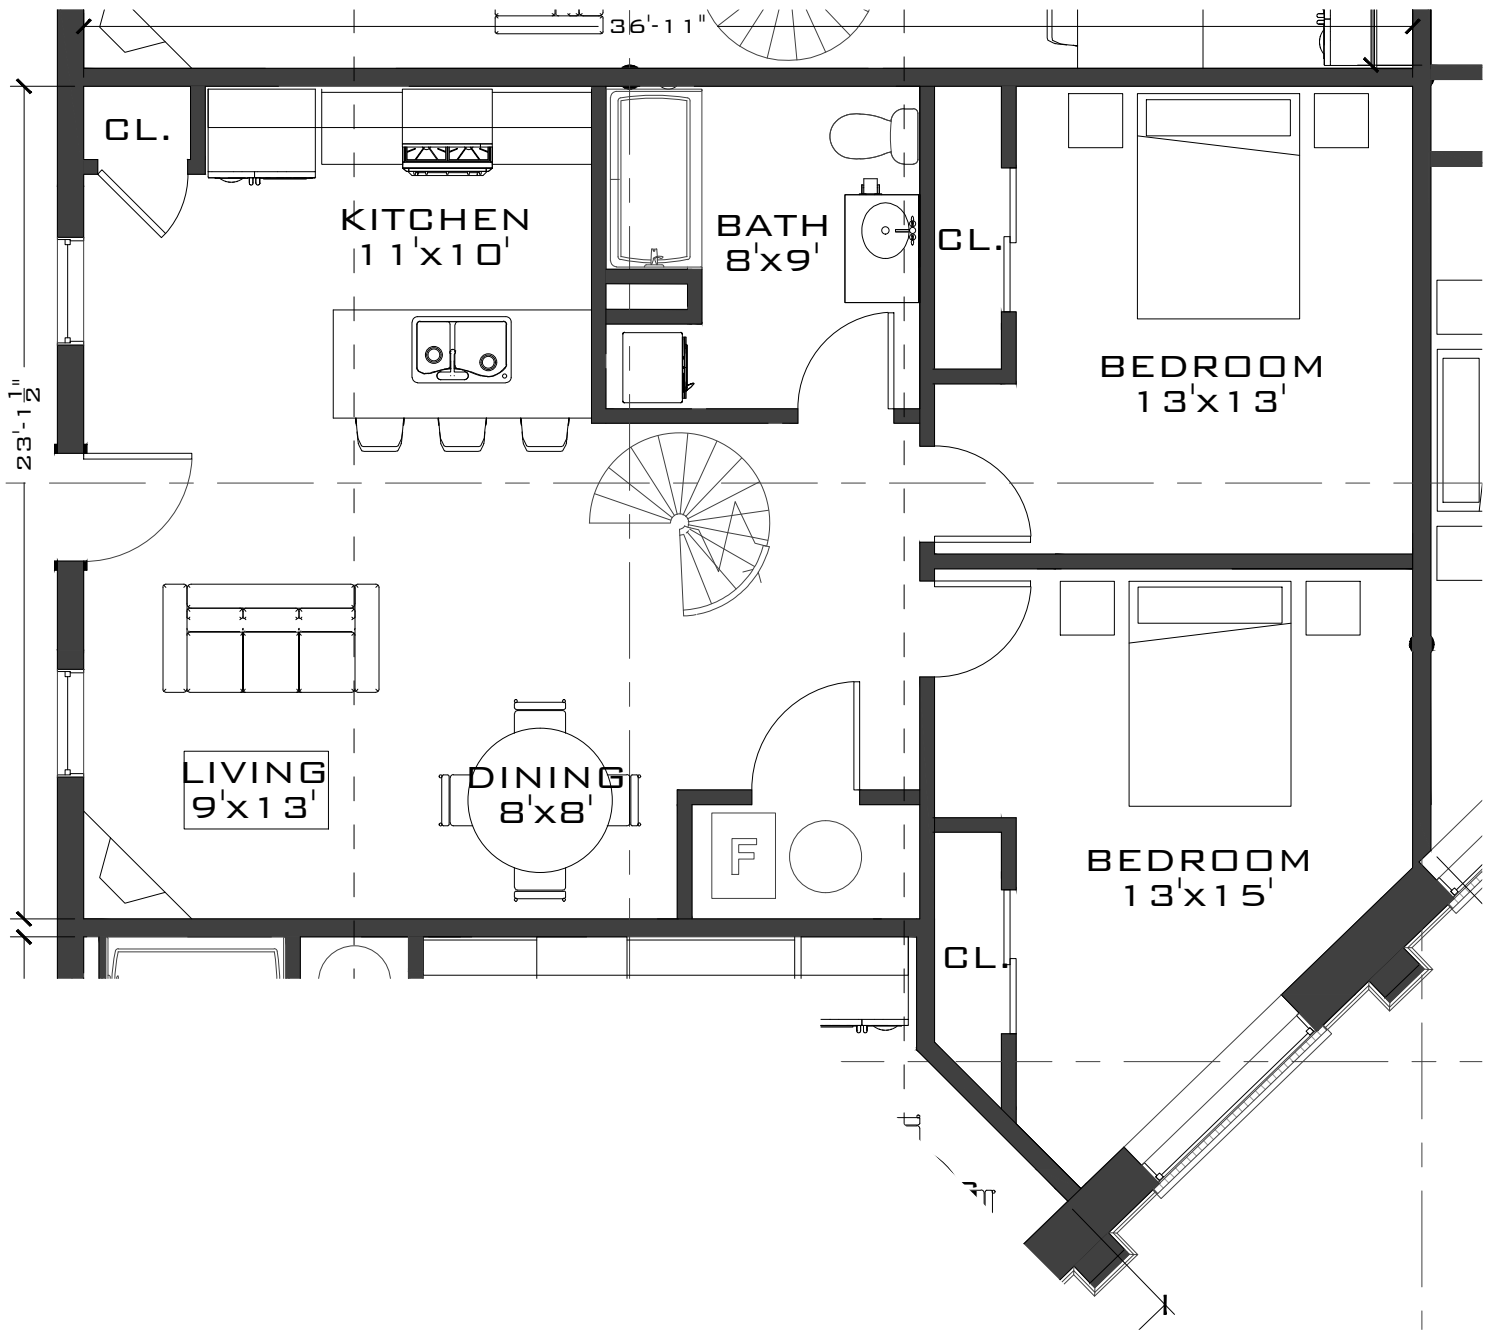

1 UNIT No. 196 TYPE S - 1,075 SQFT
 3/16" = 1'-0"




670 N. COMMERCIAL ST.
 MANCHESTER, NH 03101
 P: 603.622.6223
 F: 603.622.7342
 WWW.BRADYSULLIVAN.COM

THE LOFTS AT LANCASTER MILLS
 55 GREEN STREET
 CLINTON, MA
 PHASE 2

SHEET ISSUE DATE: 01/14/16
 PROJECT NO.: 2012-09

S

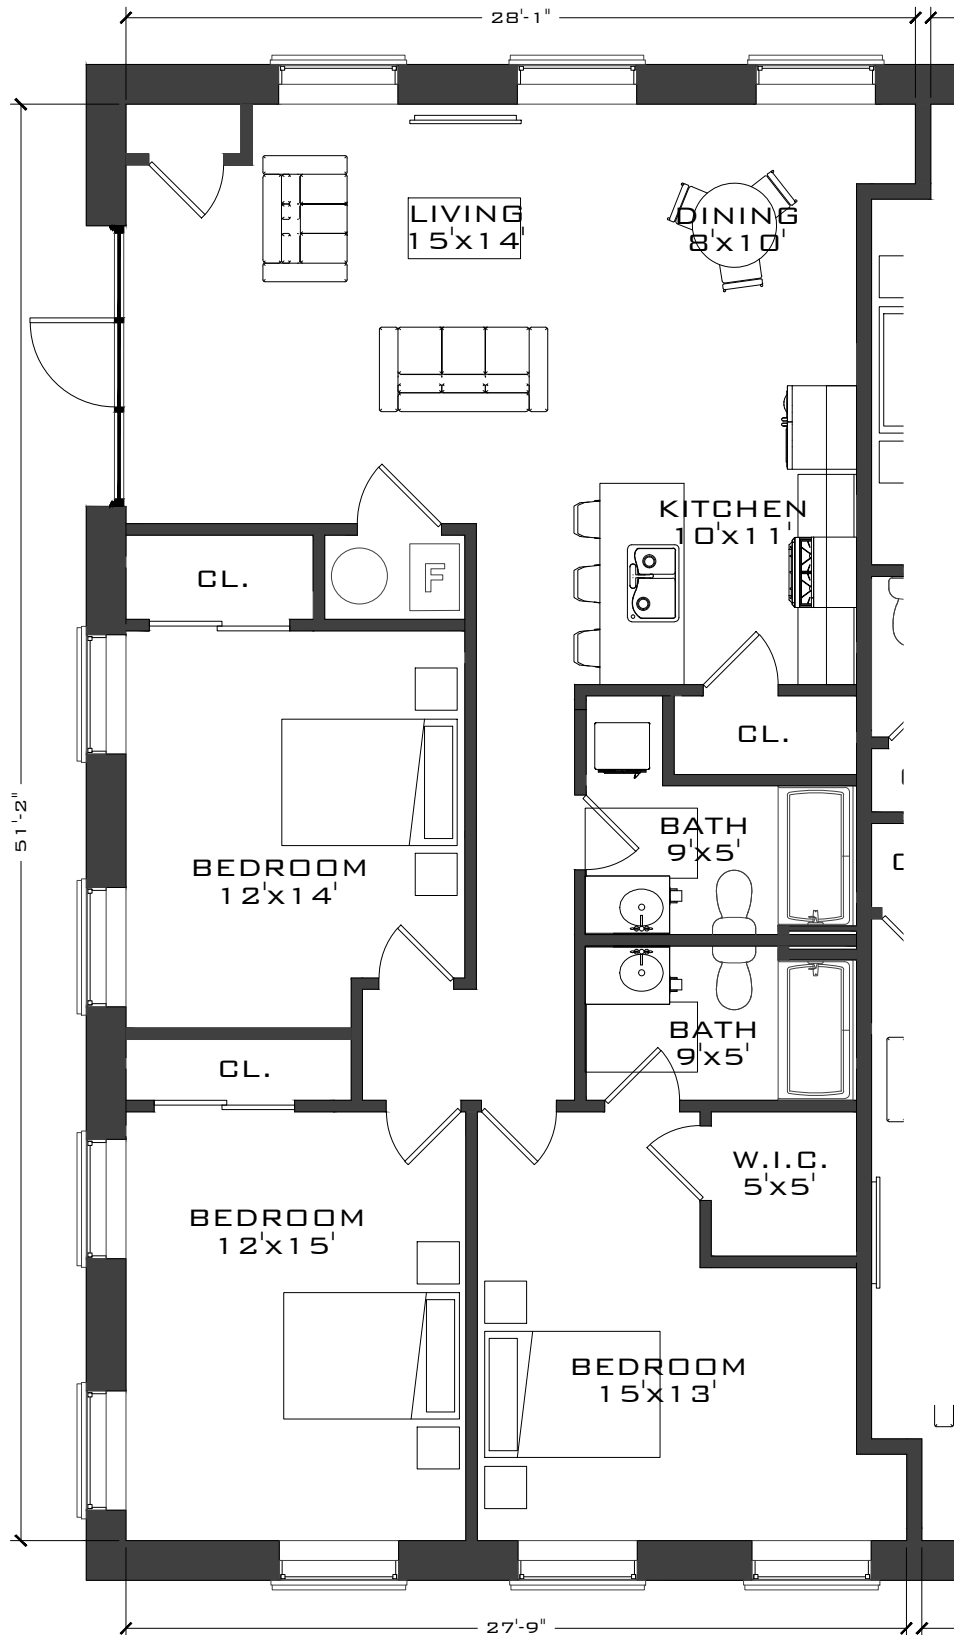

1 UNIT No. 100 TYPE T - 1,343 SQFT
SCALE TO FIT




670 N. COMMERCIAL ST.
MANCHESTER, NH 03101
P: 603.622.6223
F: 603.622.7342
WWW.BRADYSULLIVAN.COM

THE LOFTS AT LANCASTER MILLS
55 GREEN STREET
CLINTON, MA
PHASE 2

SHEET ISSUE DATE: 01/14/16
PROJECT NO.: 2012-09

T

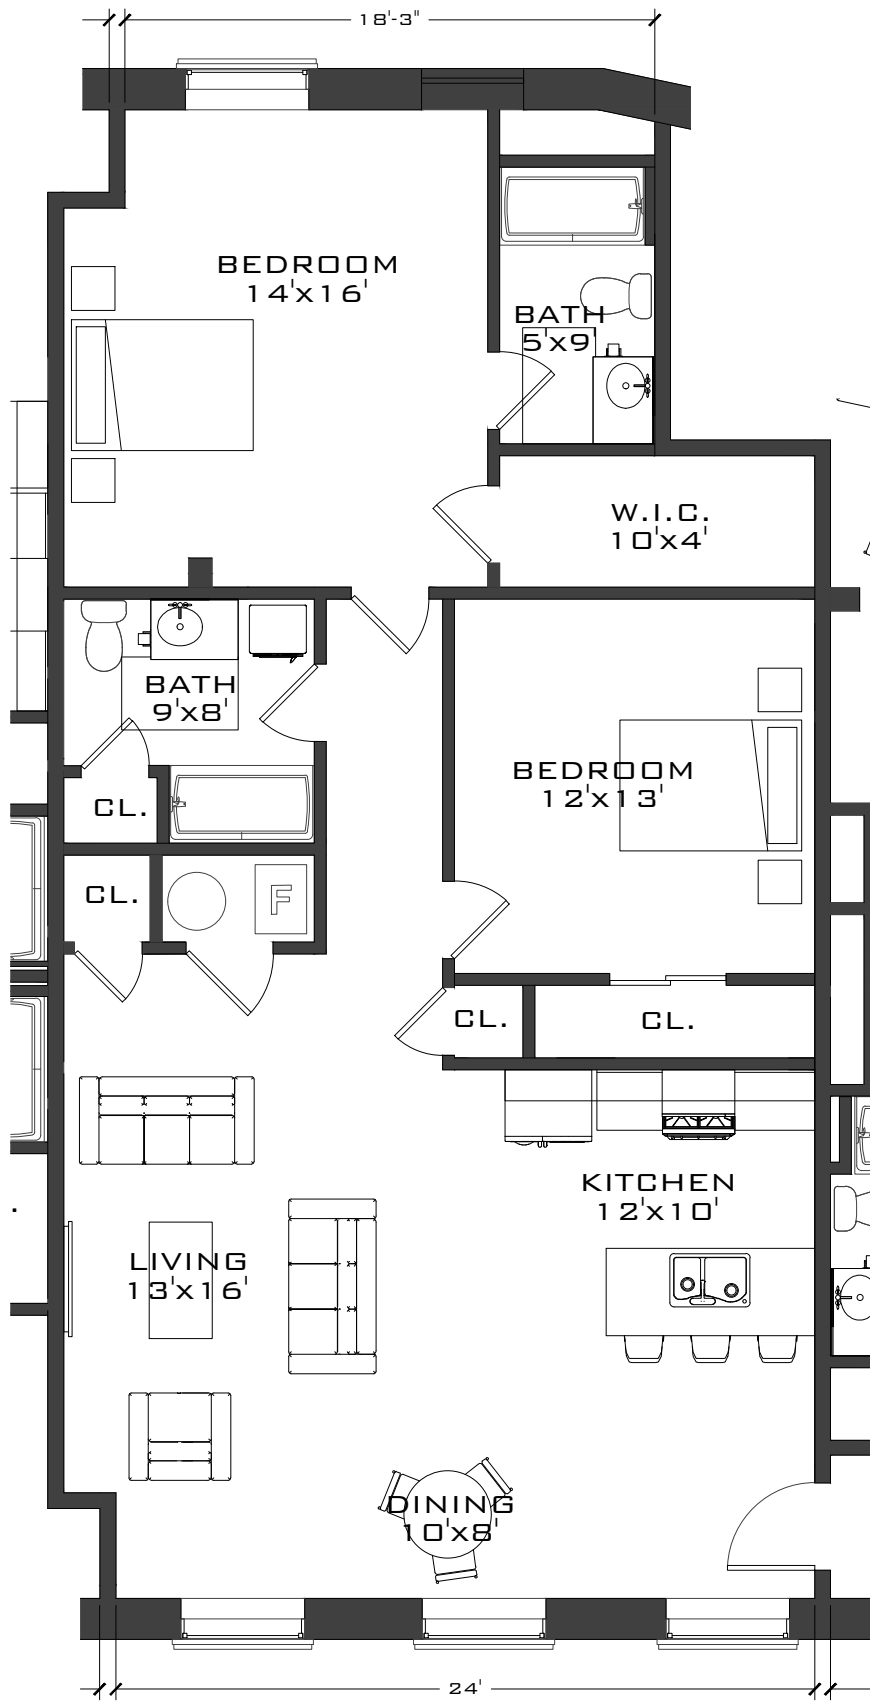

1 UNIT No. 101 TYPE U - 1,242 SQFT
NOT TO SCALE




670 N. COMMERCIAL ST.
MANCHESTER, NH 03101
P: 603.622.6223
F: 603.622.7342
WWW.BRADYSULLIVAN.COM

THE LOFTS AT LANCASTER MILLS
55 GREEN STREET
CLINTON, MA
PHASE 2

SHEET ISSUE DATE: 01/14/16

PROJECT NO.: 2012-09

U

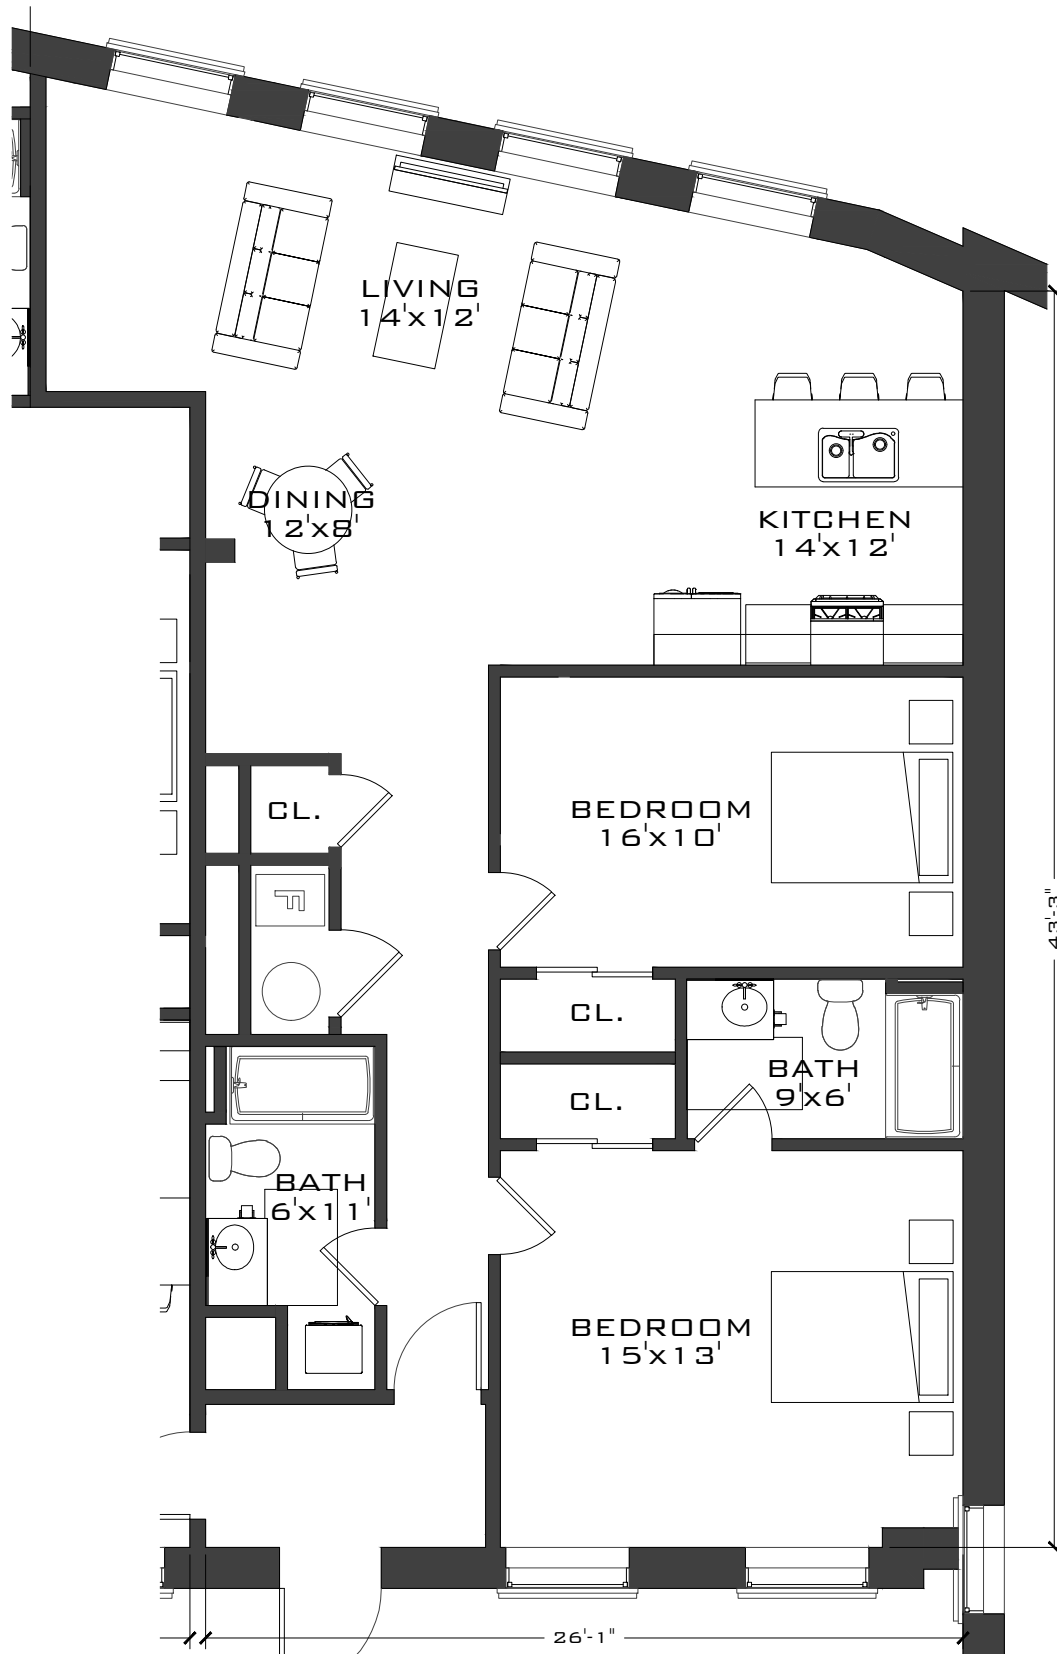

1 UNIT No. 102 TYPE V - 1,218 SQFT
NOT TO SCALE




670 N. COMMERCIAL ST.
MANCHESTER, NH 03101
P: 603.622.6223
F: 603.622.7342
WWW.BRADYSULLIVAN.COM

THE LOFTS AT LANCASTER MILLS
55 GREEN STREET
CLINTON, MA
PHASE 2

SHEET ISSUE DATE: 01/14/16
PROJECT NO.: 2012-09

V

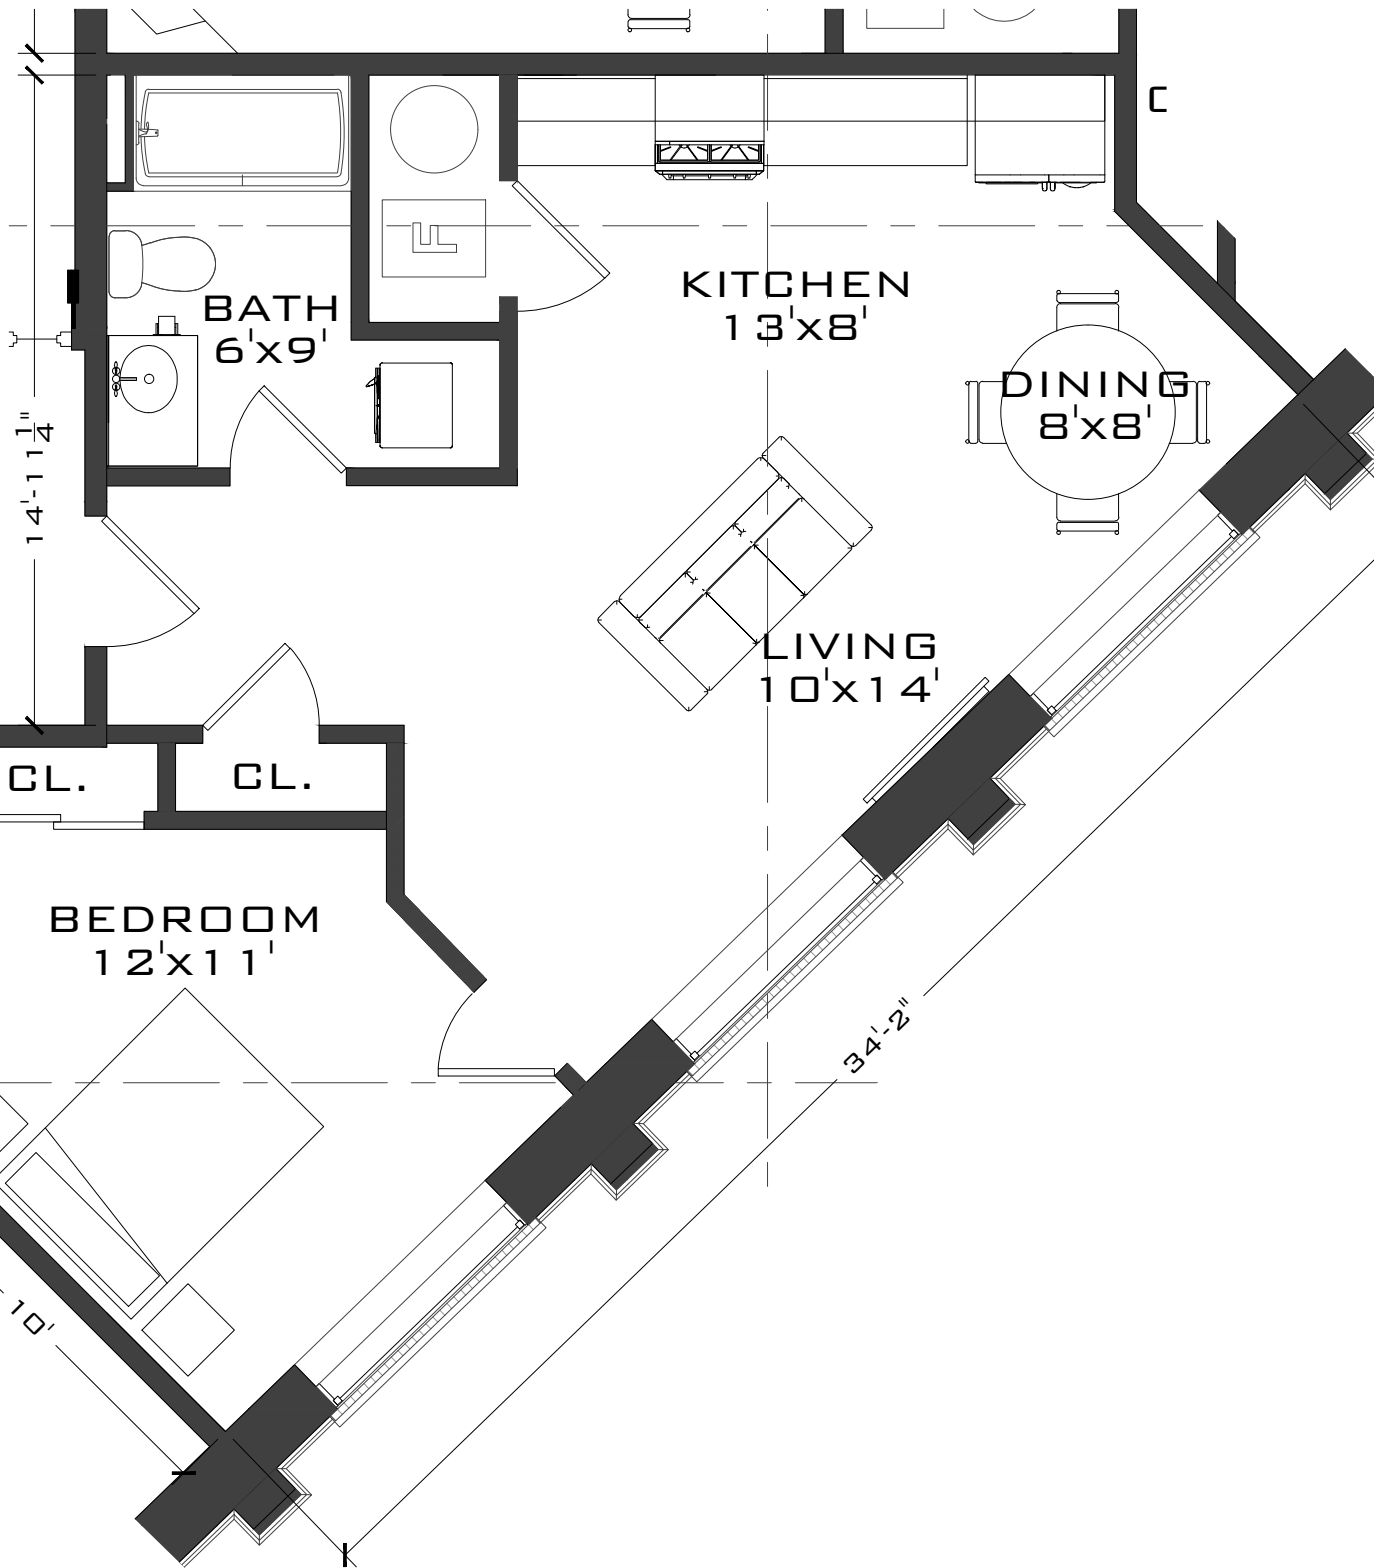

1 UNIT No. 197 TYPE W - 505 SQFT
NOT TO SCALE




670 N. COMMERCIAL ST.
MANCHESTER, NH 03101
P: 603.622.6223
F: 603.622.7342
WWW.BRADYSULLIVAN.COM

THE LOFTS AT LANCASTER MILLS
55 GREEN STREET
CLINTON, MA
PHASE 2

SHEET ISSUE DATE: 01/14/16
PROJECT NO.: 2012-09

W

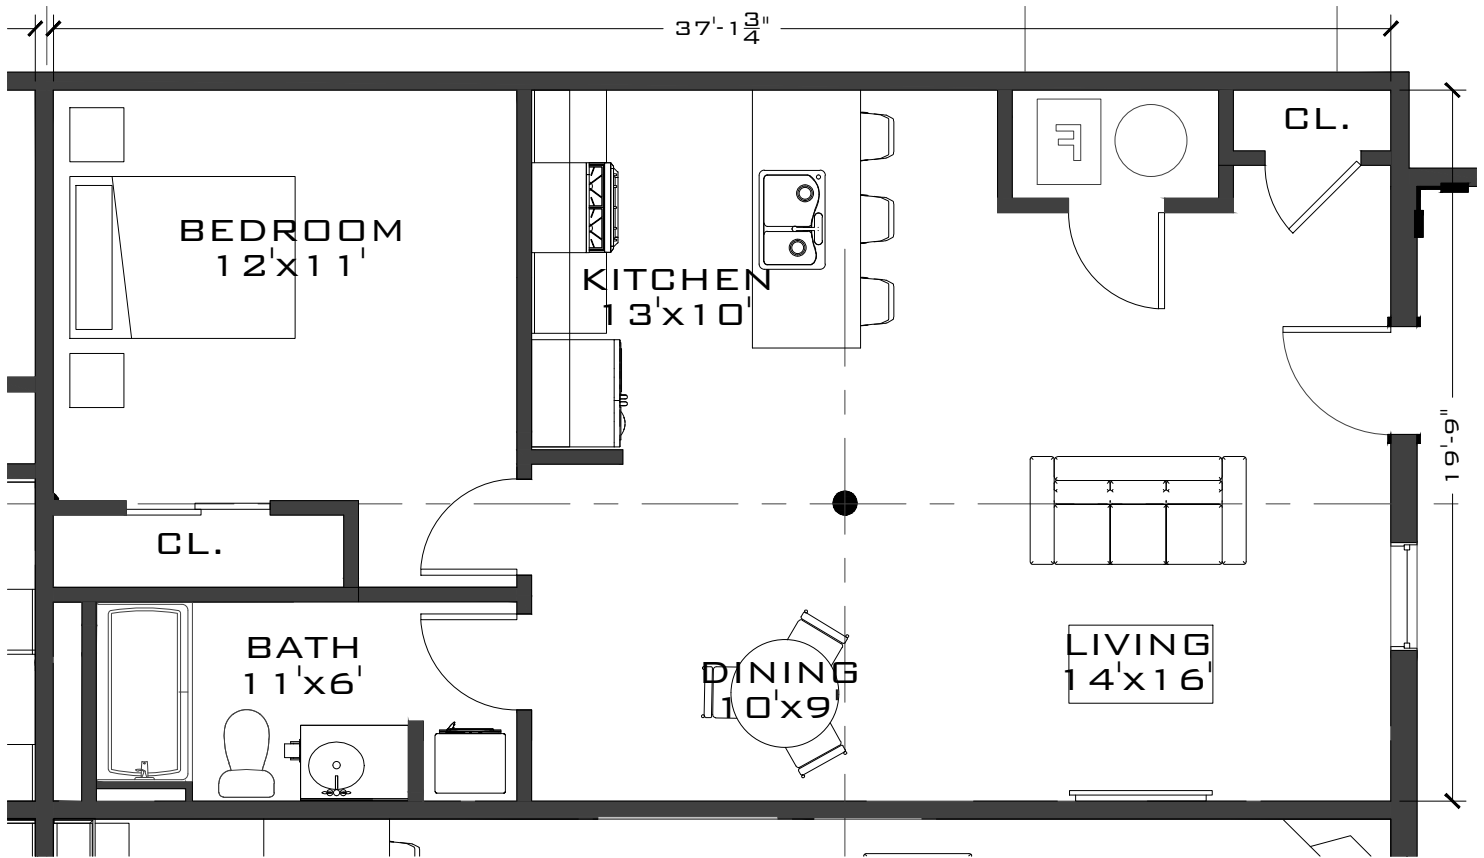

① UNIT No. 187 TYPE X - 734 SQFT
 3/16" = 1'-0"




670 N. COMMERCIAL ST.
 MANCHESTER, NH 03101
 P: 603.622.6223
 F: 603.622.7342
 WWW.BRADYSULLIVAN.COM

THE LOFTS AT LANCASTER MILLS
 55 GREEN STREET
 CLINTON, MA
 PHASE 2

SHEET ISSUE DATE: 01/14/16
 PROJECT NO.: 2012-09

X

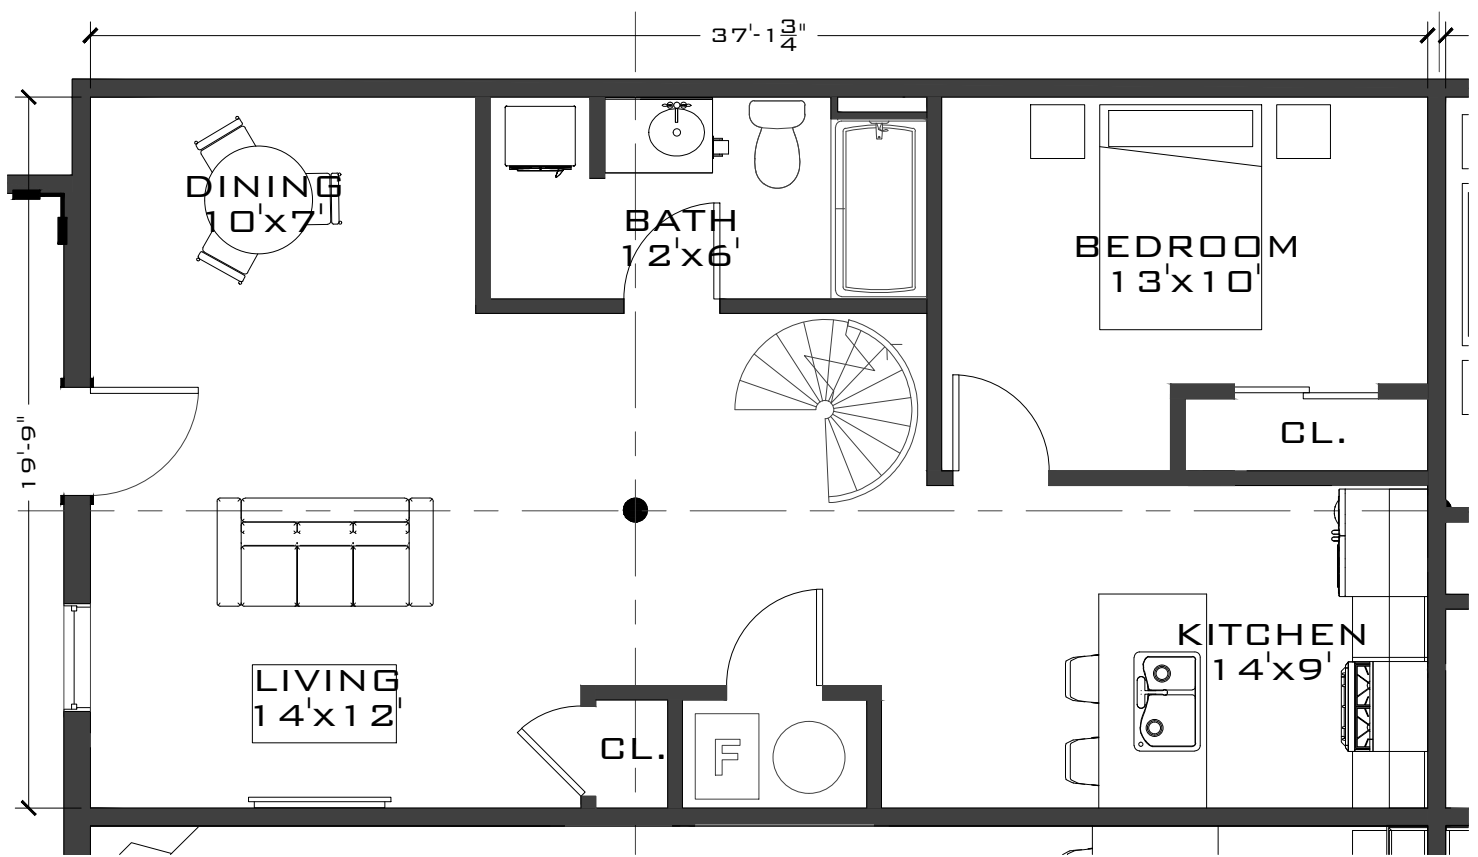

1 UNIT No. 172 TYPE Y - 901 SQFT.
 3/16" = 1'-0"

BRADY SULLIVAN
 PROPERTIES
 670 N. COMMERCIAL ST.
 MANCHESTER, NH 03101
 P: 603.622.6223
 F: 603.622.7342
 WWW.BRADYSULLIVAN.COM

THE LOFTS AT LANCASTER MILLS
 55 GREEN STREET
 CLINTON, MA
 PHASE 2

SHEET ISSUE DATE: 01/14/16
 PROJECT NO.: 2012-09

Y