



① UNIT TYPE 1 - 1,360 SQFT
 1/8" = 1'-0"

DRAWING TITLE: UNIT TYPE 1 UNITS 201, 301, 401, 501	DWG No: <h1>SK 1-1</h1>	DATE: 10/24/17
		SCALE: 1/8" = 1'-0"
		JOB NO: PROJECT NUMBER
PROJECT: PACIFIC MILLS BUILDING 8 300 CANAL STREET, LAWRENCE, MA	BRADY•SULLIVAN 670 N. COMMERCIAL ST. MANCHESTER, NH 03101 603.6226223	REVISED:

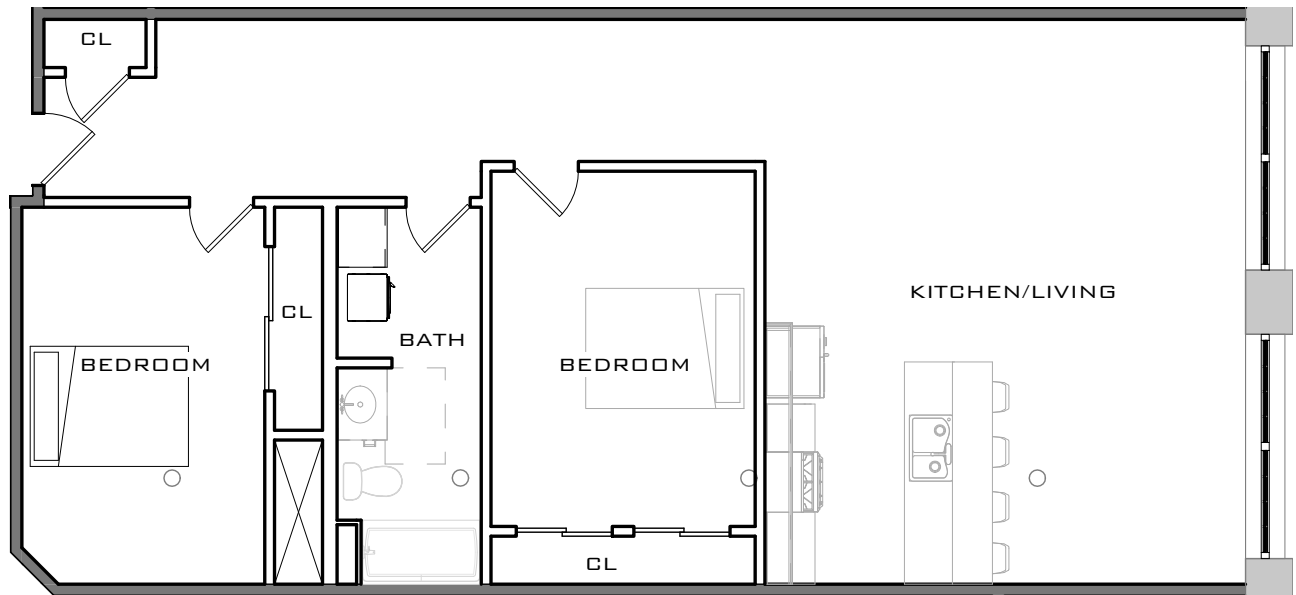


① UNIT TYPE 2 - 1,235 SQFT
 1/8" = 1'-0"

<p>DRAWING TITLE: UNIT TYPE 2 UNITS 202, 302, 402, 502</p>	<p>DWG No: SK 1-2</p>	<p>DATE: 10/24/17</p>
<p>PROJECT: PACIFIC MILLS BUILDING 8 300 CANAL STREET, LAWRENCE, MA</p>	<p>BRADY•SULLIVAN 670 N. COMMERCIAL ST. MANCHESTER, NH 03101 603.6226223</p>	<p>SCALE: 1/8" = 1'-0"</p> <p>JOB NO: PROJECT NUMBER</p>
		<p>REVISED:</p>

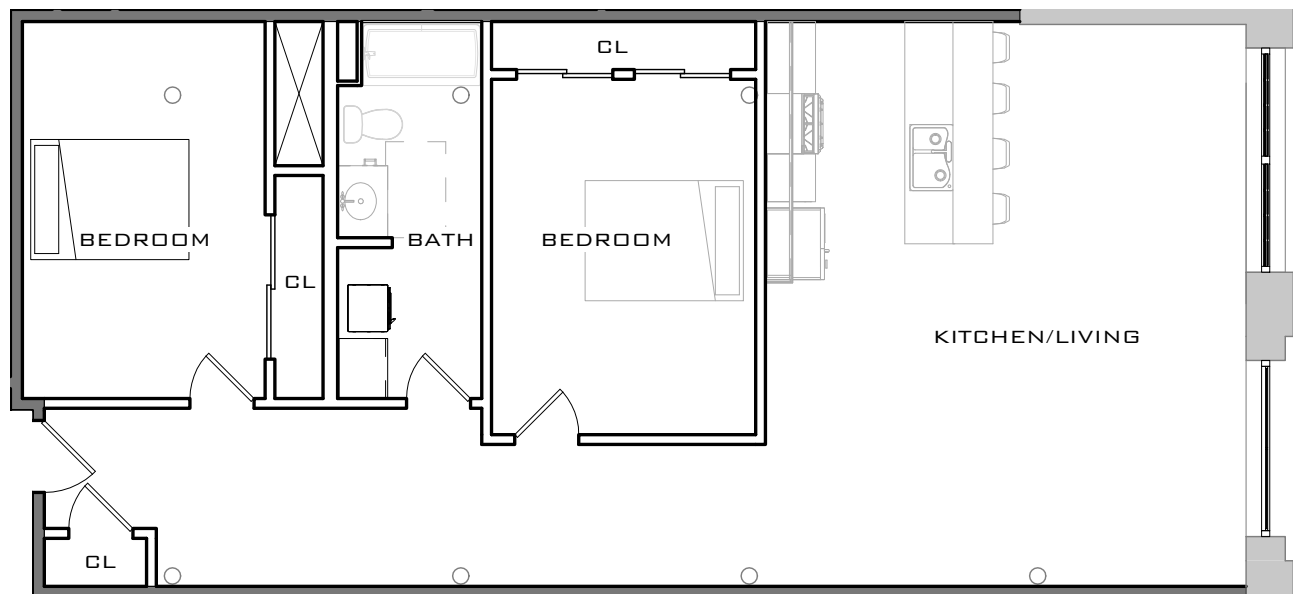


① UNIT TYPE 3 - 1,233 SQFT
 1/8" = 1'-0"

<p>DRAWING TITLE: UNIT TYPE 3 UNITS 203, 303, 403, 503</p>	<p>DWG No: SK 1-3</p>	<p>DATE: 10/24/17</p>
<p>PROJECT: PACIFIC MILLS BUILDING 8 300 CANAL STREET, LAWRENCE, MA</p>	<p>BRADY•SULLIVAN 670 N. COMMERCIAL ST. MANCHESTER, NH 03101 603.6226223</p>	<p>SCALE: 1/8" = 1'-0"</p> <p>JOB NO: PROJECT NUMBER</p> <p>REVISED:</p>

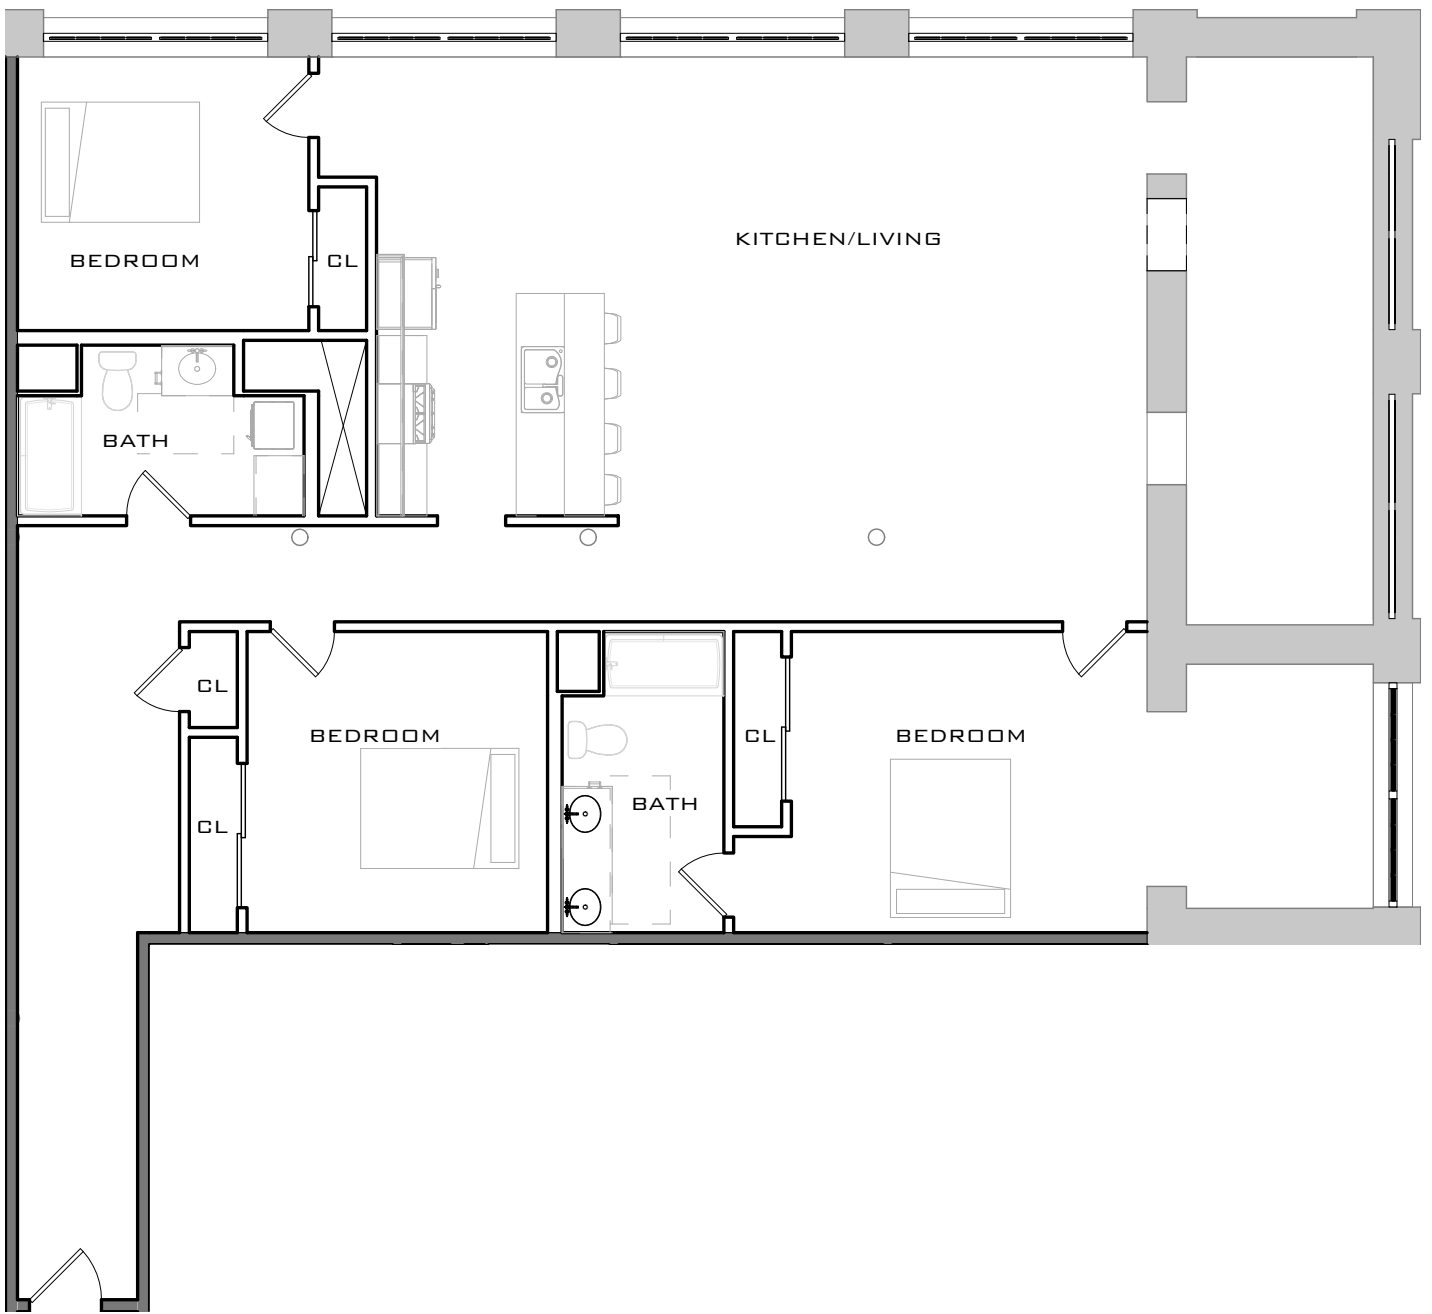


① UNIT TYPE 4 - 2,127 SQFT
 1/8" = 1'-0"

DRAWING TITLE: UNIT TYPE 4 UNITS 204, 304, 404, 504	DWG No: <h1>SK 1-4</h1>	DATE: 10/24/17
	BRADY•SULLIVAN 670 N. COMMERCIAL ST. MANCHESTER, NH 03101 603.6226223	SCALE: 1/8" = 1'-0"
	PROJECT: PACIFIC MILLS BUILDING 8 300 CANAL STREET, LAWRENCE, MA	JOB NO: PROJECT NUMBER REVISED:

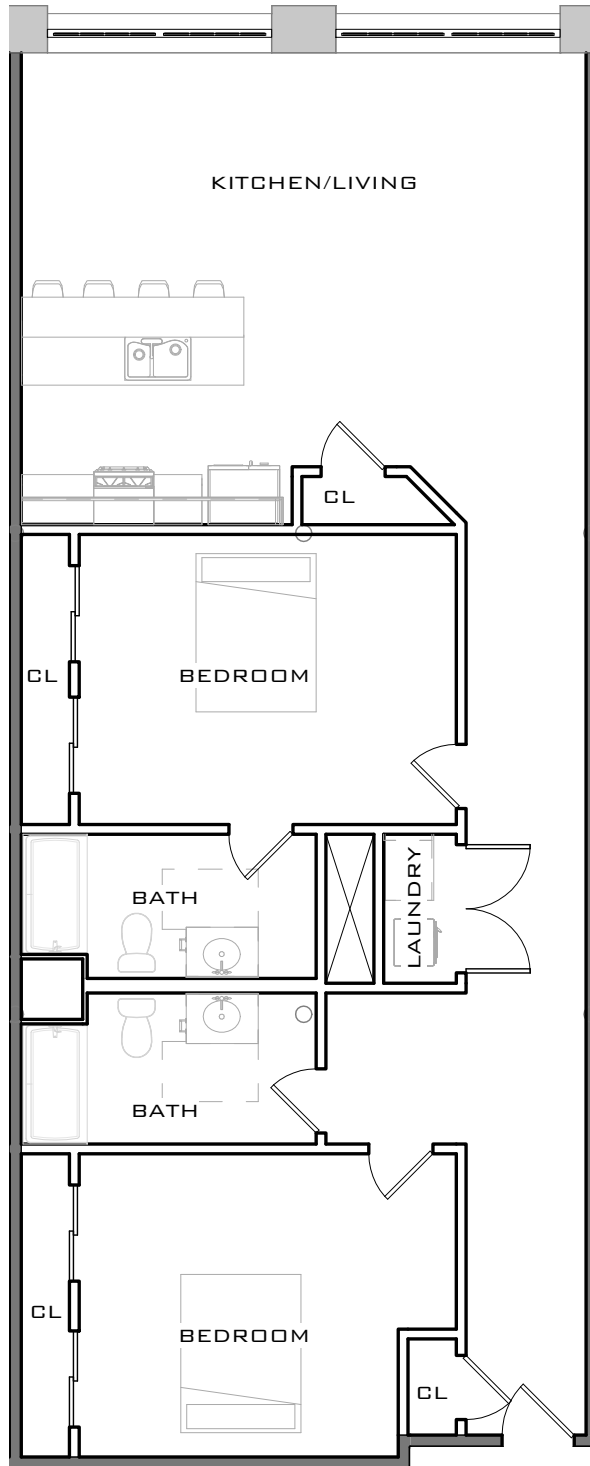


① UNIT TYPE 5 - 1,417 SQFT
1/8" = 1'-0"

DRAWING TITLE: UNIT TYPE 5 UNITS 206, 208, 210, 212, 214, 216, 306, 308, 310, 312, 314, 316, 406, 408, 410, 412, 414, 416	DWG No: <h1>SK 1-5</h1>	DATE: 10/24/17
	BRADY•SULLIVAN 670 N. COMMERCIAL ST. MANCHESTER, NH 03101 603.6226223	SCALE: 1/8" = 1'-0"
	PROJECT: PACIFIC MILLS BUILDING 8 300 CANAL STREET, LAWRENCE, MA	JOB NO: PROJECT NUMBER REVISED:

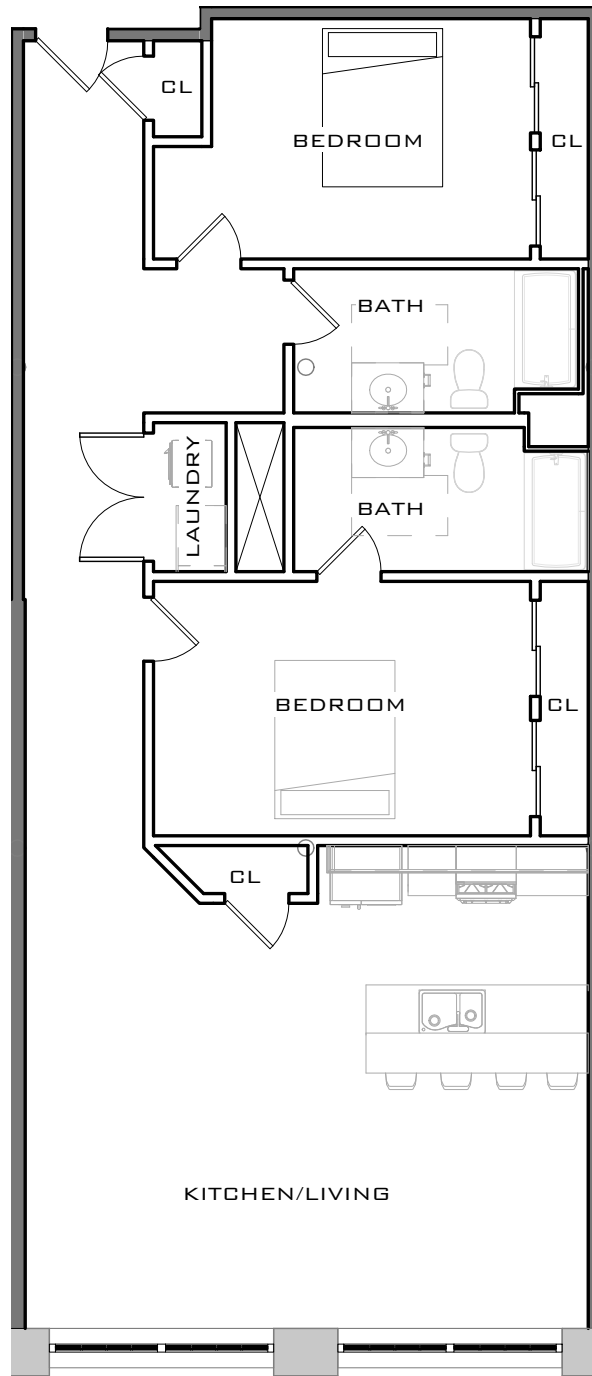

① UNIT TYPE 6 - 1,327 SQFT
1/8" = 1'-0"

DRAWING TITLE: UNIT TYPE 6 UNITS 103, 105, 106, 107, 108, 205, 207, 209, 211, 213, 215, 305, 307, 309, 311, 313, 315, 405, 407, 409, 411, 413, 415	DWG No: <h1 style="text-align: center;">SK 1-6</h1>	DATE: 10/24/17
		SCALE: 1/8" = 1'-0"
		JOB NO: PROJECT NUMBER
PROJECT: PACIFIC MILLS BUILDING 8 300 CANAL STREET, LAWRENCE, MA	BRADY•SULLIVAN 670 N. COMMERCIAL ST. MANCHESTER, NH 03101 603.6226223	REVISED:

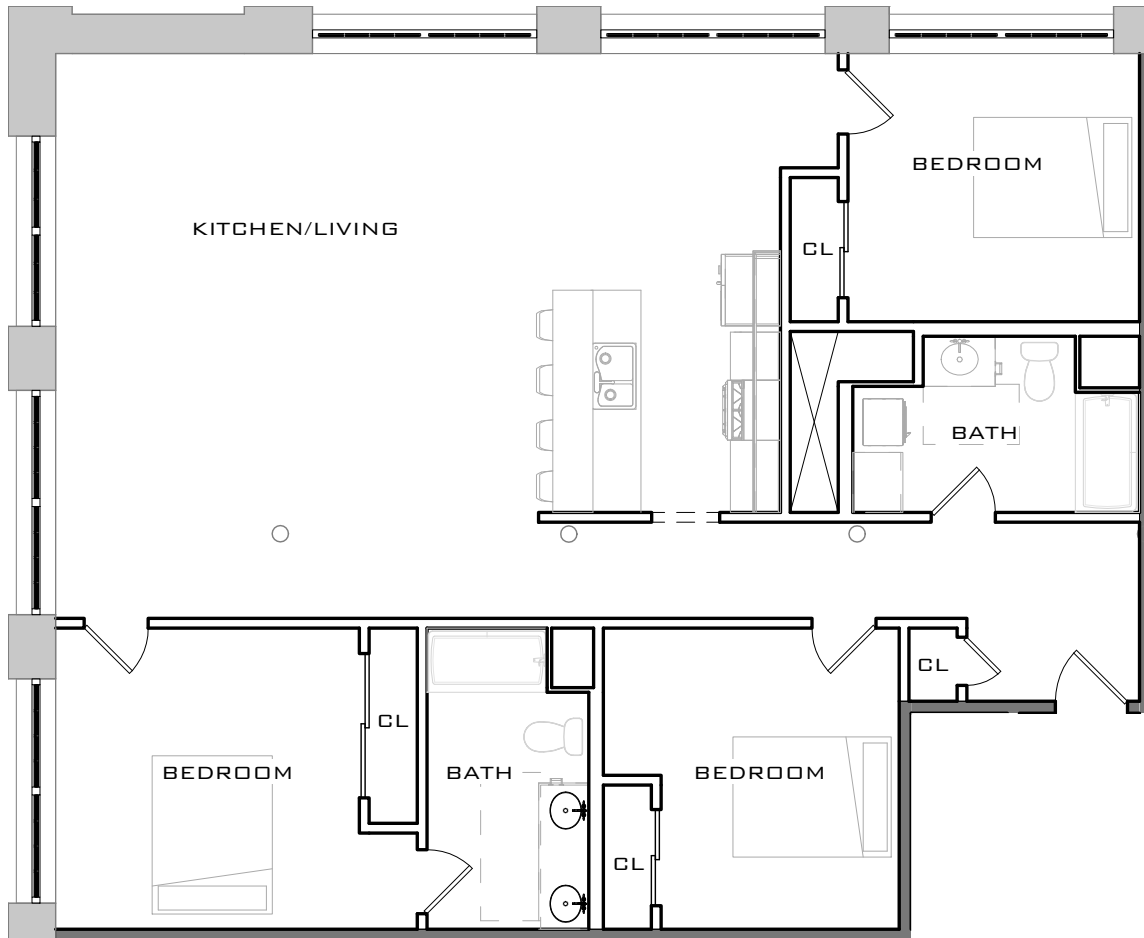


① UNIT TYPE 7 - 1,622 SQFT
 1/8" = 1'-0"

DRAWING TITLE: UNIT TYPE 7 UNITS 217, 317, 417, 517	DWG NO: <h1>SK 1-7</h1>	DATE: 10/24/17
		SCALE: 1/8" = 1'-0"
		JOB NO: PROJECT NUMBER
PROJECT: PACIFIC MILLS BUILDING 8 300 CANAL STREET, LAWRENCE, MA	BRADY•SULLIVAN 670 N. COMMERCIAL ST. MANCHESTER, NH 03101 603.6226223	REVISED:




① UNIT TYPE 8 - 965 SQFT
1/8" = 1'-0"

<p>DRAWING TITLE: UNIT TYPE 8 UNITS 218, 318, 418, 518</p>	<p>DWG No: SK 1-8</p>	<p>DATE: 10/24/17</p>
<p>PROJECT: PACIFIC MILLS BUILDING 8 300 CANAL STREET, LAWRENCE, MA</p>	<p>BRADY•SULLIVAN 670 N. COMMERCIAL ST. MANCHESTER, NH 03101 603.6226223</p>	<p>SCALE: 1/8" = 1'-0"</p> <p>JOB NO: PROJECT NUMBER</p>
		<p>REVISED:</p>

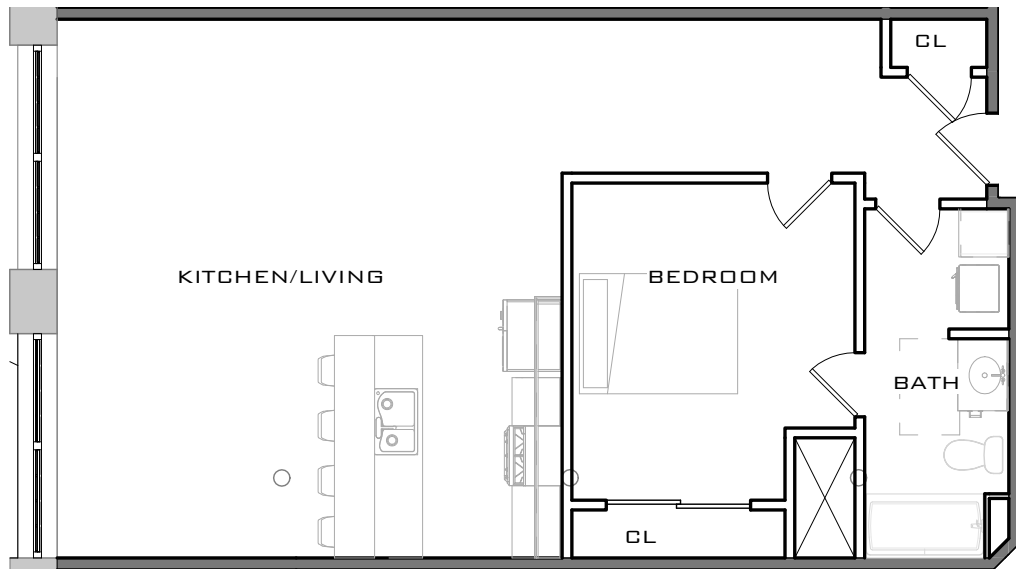


① UNIT TYPE 9 - 920 SQFT
1/8" = 1'-0"

<p>DRAWING TITLE: UNIT TYPE 9 UNITS 219, 319, 419, 519</p>	<p>DWG No: SK 1-9</p>	<p>DATE: 10/25/17</p>
<p>PROJECT: PACIFIC MILLS BUILDING 8 300 CANAL STREET, LAWRENCE, MA</p>	<p>BRADY•SULLIVAN 670 N. COMMERCIAL ST. MANCHESTER, NH 03101 603.6226223</p>	<p>SCALE: 1/8" = 1'-0"</p> <p>JOB NO: PROJECT NUMBER</p>
		<p>REVISED:</p>

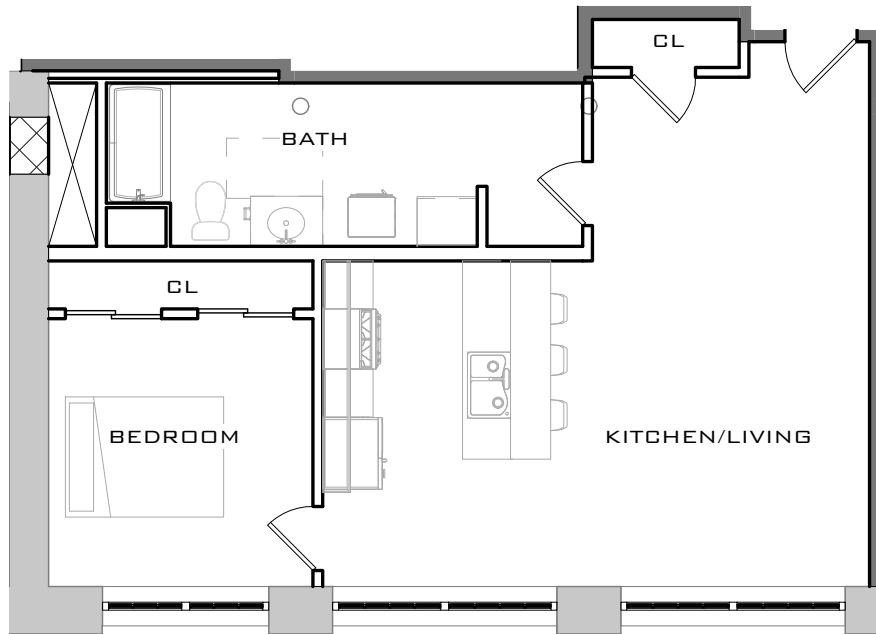


① UNIT TYPE 10 - 806 SQFT
 1/8" = 1'-0"

<p>DRAWING TITLE: UNIT TYPE 10 UNITS 220, 420, 520</p>	<p>DWG No: SK 1-10</p>	<p>DATE: 10/25/17</p>
<p>PROJECT: PACIFIC MILLS BUILDING 8 300 CANAL STREET, LAWRENCE, MA</p>	<p>BRADY•SULLIVAN 670 N. COMMERCIAL ST. MANCHESTER, NH 03101 603.6226223</p>	<p>SCALE: 1/8" = 1'-0"</p> <p>JOB NO: PROJECT NUMBER</p>
		<p>REVISED:</p>

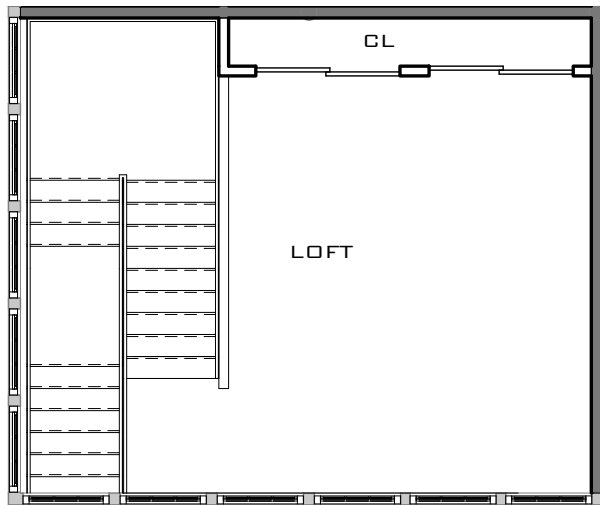


② UNIT TYPE 11 LOFT
1/8" = 1'-0"

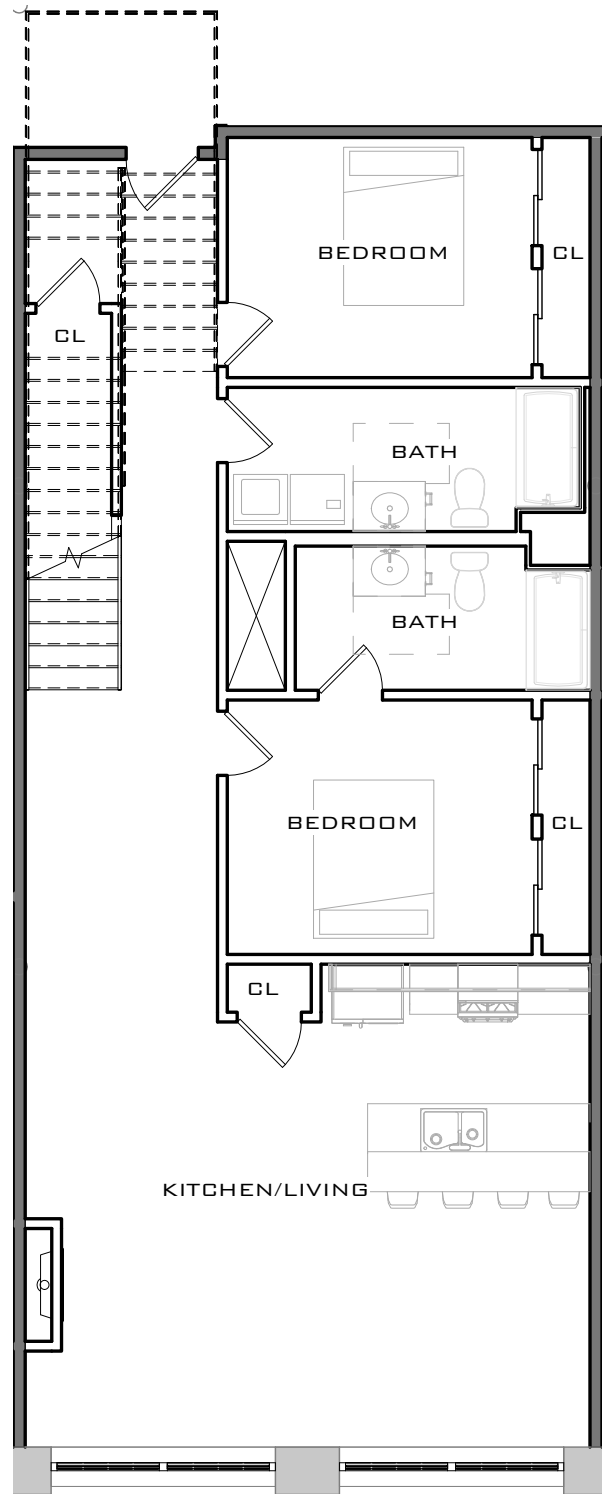


① UNIT TYPE 11 - 1,786 SQFT
1/8" = 1'-0"

DRAWING TITLE: UNIT TYPE 11 UNITS 507, 509, 511, 513, 515	DWG No: SK 1-11	DATE: 10/25/17
		SCALE: 1/8" = 1'-0"
PROJECT: PACIFIC MILLS BUILDING 8 300 CANAL STREET, LAWRENCE, MA	BRADY•SULLIVAN 670 N. COMMERCIAL ST. MANCHESTER, NH 03101 603.6226223	JOB NO: PROJECT NUMBER
		REVISED:

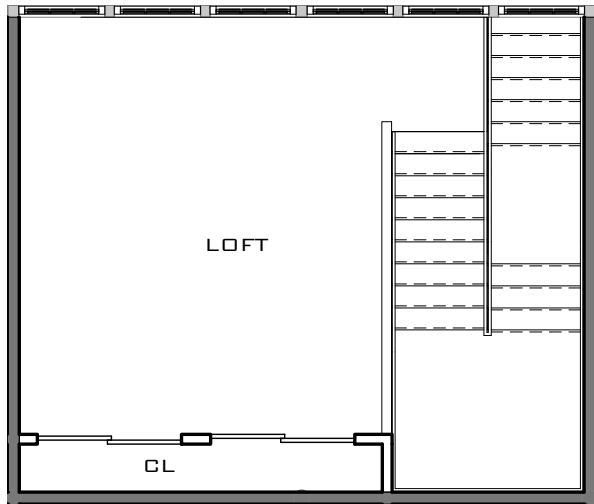


② UNIT TYPE 12 LOFT
1/8" = 1'-0"

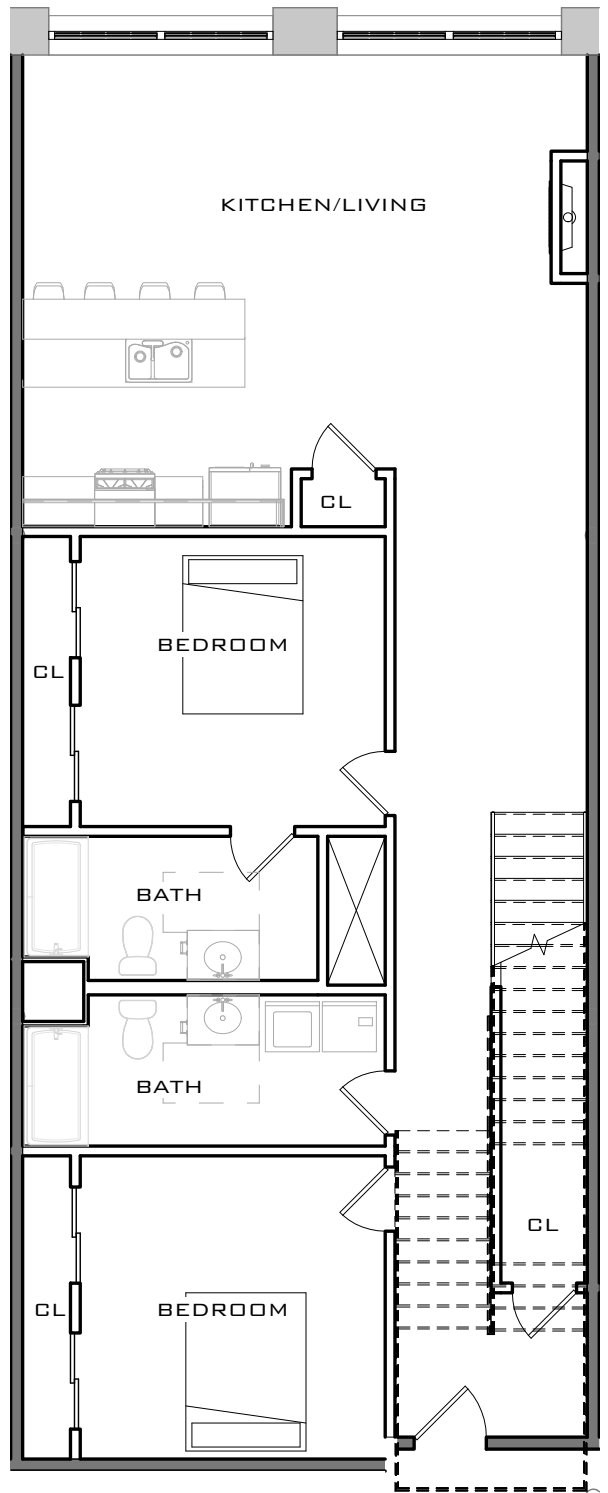


① UNIT TYPE 12 - 1,880 SQFT
1/8" = 1'-0"

DRAWING TITLE: UNIT TYPE 12 UNITS 508, 510, 512, 514, 516	DWG No: SK 1-12	DATE: 10/25/17
		SCALE: 1/8" = 1'-0"
		JOB NO: PROJECT NUMBER
PROJECT: PACIFIC MILLS BUILDING 8 300 CANAL STREET, LAWRENCE, MA	BRADY•SULLIVAN 670 N. COMMERCIAL ST. MANCHESTER, NH 03101 603.6226223	REVISED:

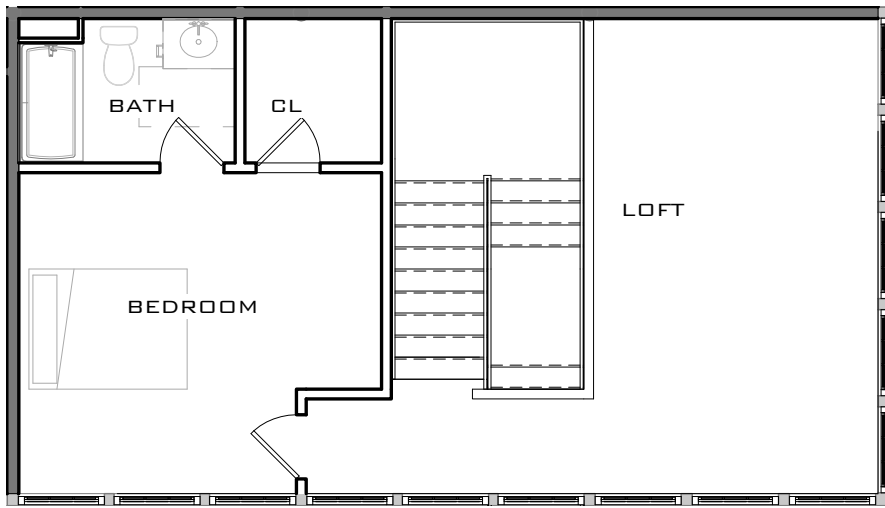


② **UNIQUE UNIT TYPE 13 LOFT**
1/8" = 1'-0"

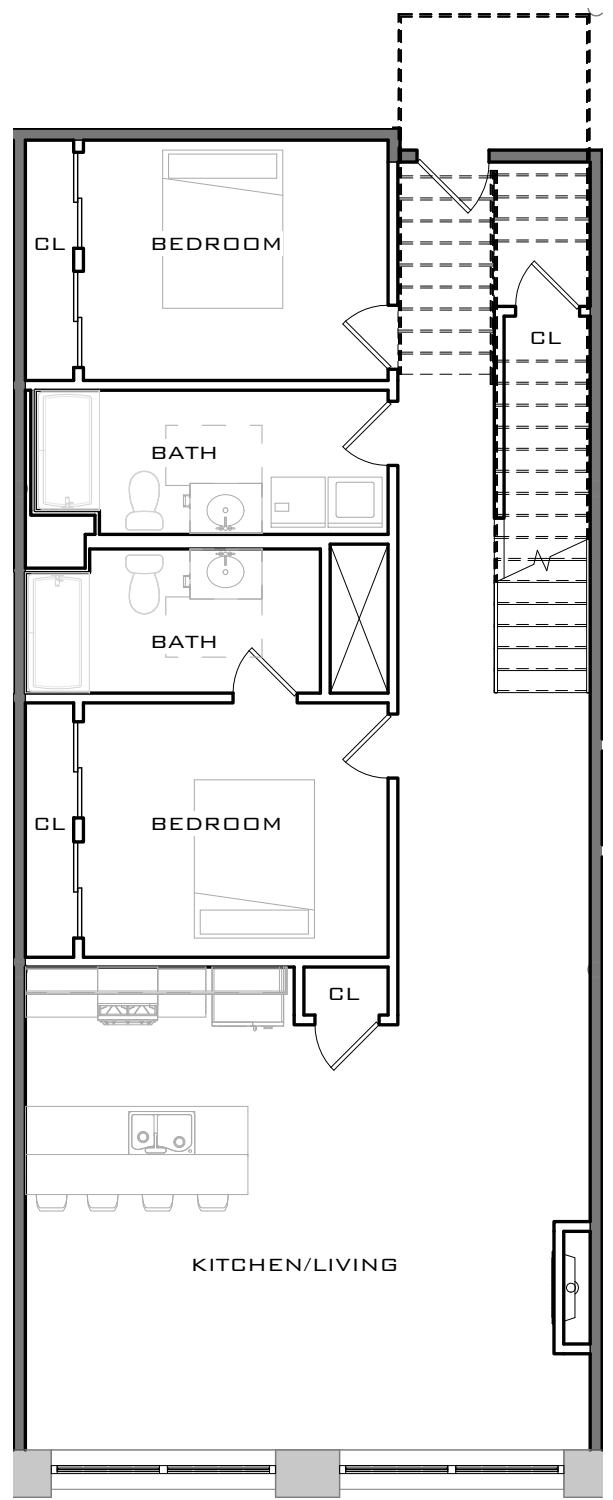


① **UNIQUE UNIT TYPE 13 - 2,026 SQFT**
1/8" = 1'-0"

DRAWING TITLE: UNIQUE UNIT TYPE 13 UNIT 505	DWG No: SK 1-13	DATE: 10/25/17
		SCALE: 1/8" = 1'-0"
PROJECT: PACIFIC MILLS BUILDING 8 300 CANAL STREET, LAWRENCE, MA	BRADY•SULLIVAN 670 N. COMMERCIAL ST. MANCHESTER, NH 03101 603.6226223	JOB NO: PROJECT NUMBER
		REVISED:

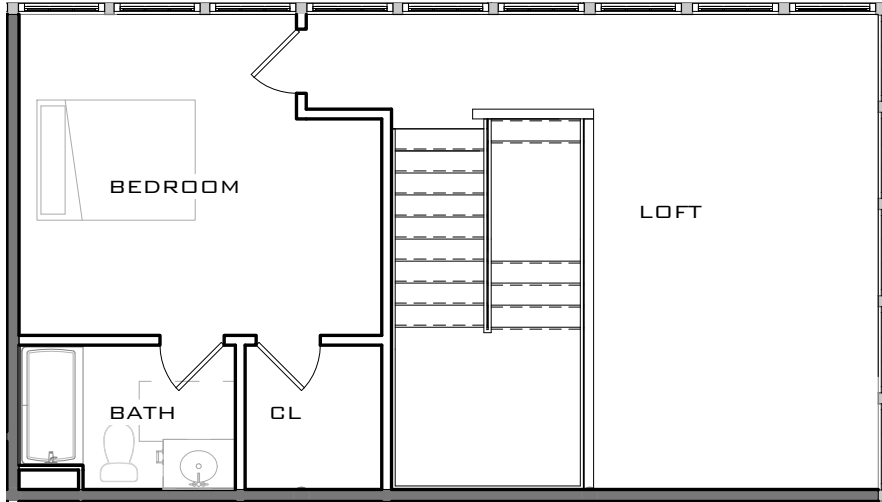


② UNIT TYPE 14 LOFT
1/8" = 1'-0"

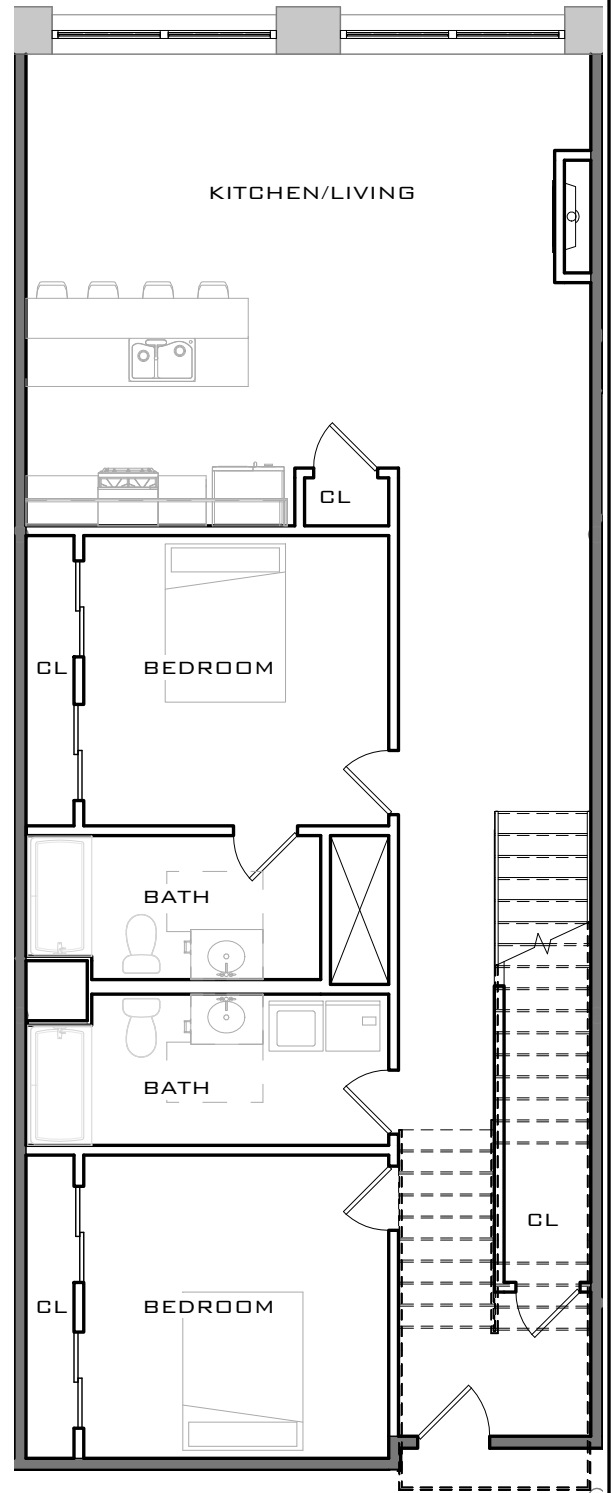

① UNIT TYPE 14 - 2,120 SQFT
1/8" = 1'-0"

<p>DRAWING TITLE: UNIQUE UNIT TYPE 14 UNIT 506</p>	<p>DWG No: SK 1-14</p>	<p>DATE: 10/25/17 SCALE: 1/8" = 1'-0" JOB NO: PROJECT NUMBER</p>
<p>PROJECT: PACIFIC MILLS BUILDING 8 300 CANAL STREET, LAWRENCE, MA</p>	<p>BRADY•SULLIVAN 670 N. COMMERCIAL ST. MANCHESTER, NH 03101 603.6226223</p>	<p>REVISED:</p>

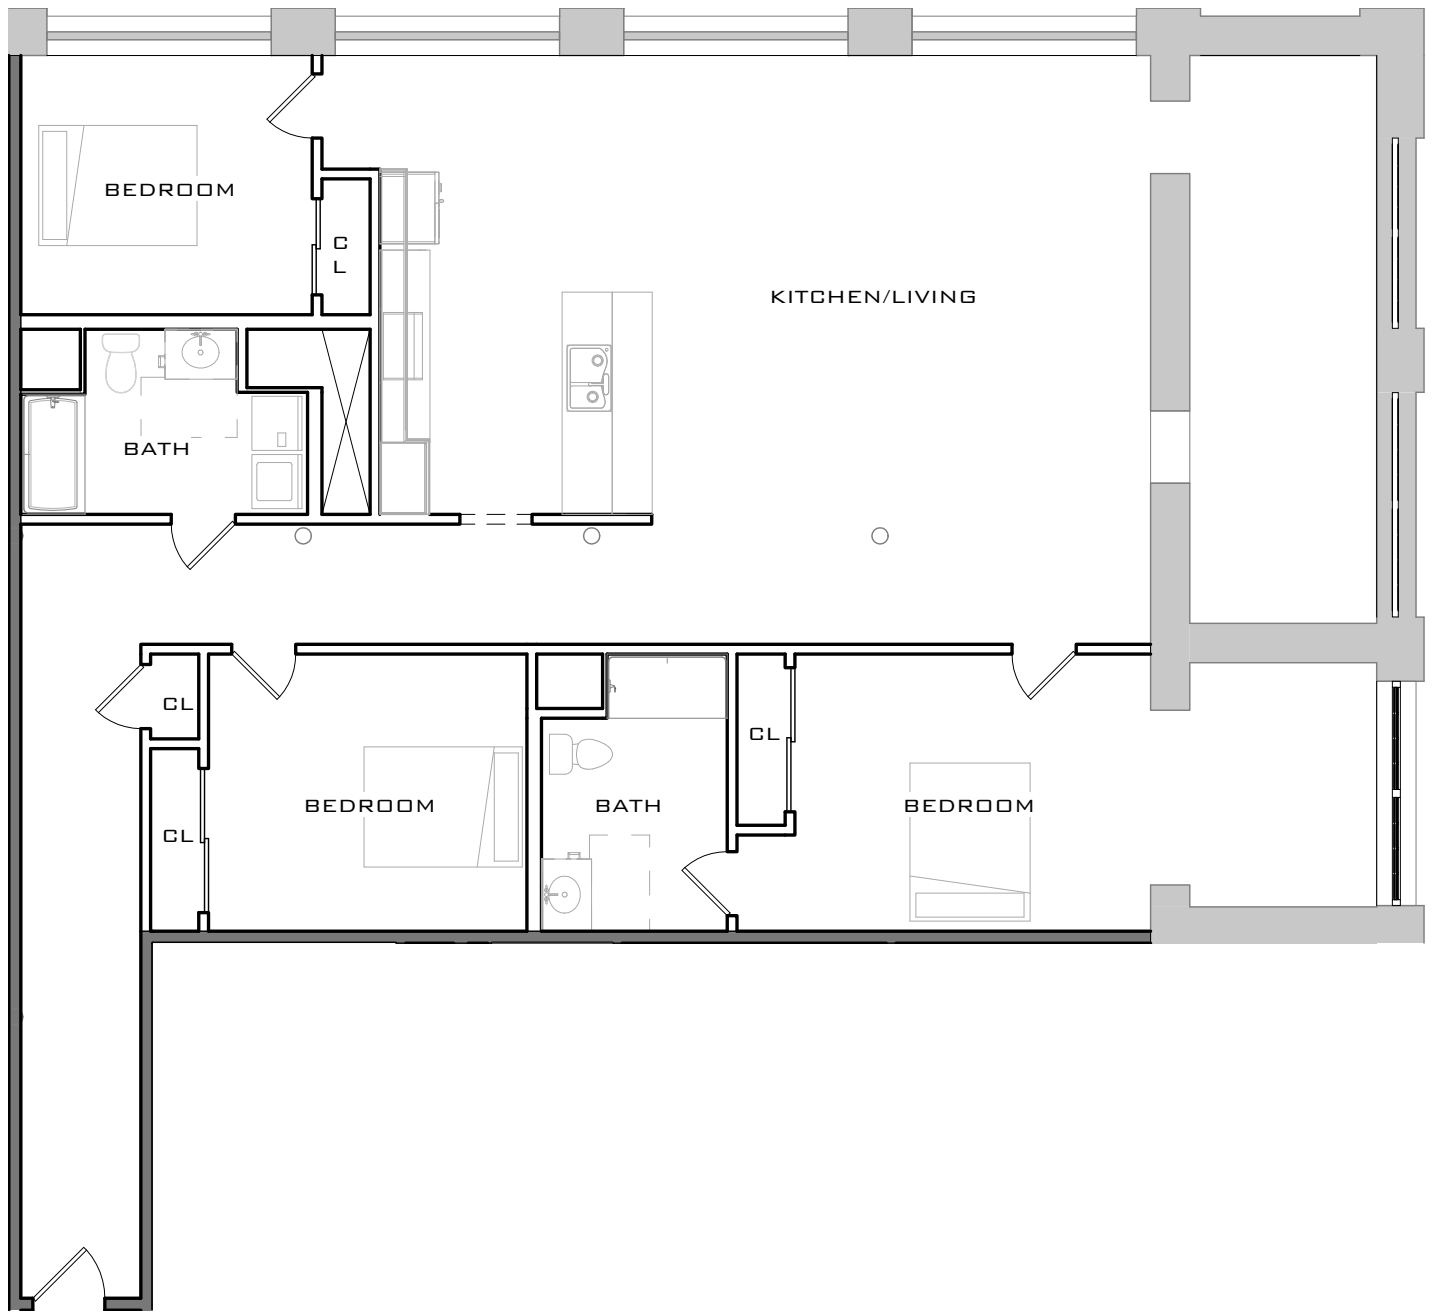


① UNIQUE UNIT TYPE 15 - 2,127 SQFT
 1/8" = 1'-0"

DRAWING TITLE: UNIQUE UNIT TYPE 15 UNIT 104	DWG No: <h1>SK 1-15</h1>	DATE: 10/25/17
		SCALE: 1/8" = 1'-0"
PROJECT: PACIFIC MILLS BUILDING 8 300 CANAL STREET, LAWRENCE, MA	BRADY•SULLIVAN 670 N. COMMERCIAL ST. MANCHESTER, NH 03101 603.6226223	JOB NO: PROJECT NUMBER
		REVISED:




① UNIQUE UNIT TYPE 16 - 1,568 SQFT
 1/8" = 1'-0"

<p>DRAWING TITLE: UNIQUE UNIT TYPE 16 UNIT 102</p>	<p>DWG No: SK 1-16</p>	<p>DATE: 10/25/17</p>
<p>PROJECT: PACIFIC MILLS BUILDING 8 300 CANAL STREET, LAWRENCE, MA</p>	<p>BRADY•SULLIVAN 670 N. COMMERCIAL ST. MANCHESTER, NH 03101 603.6226223</p>	<p>SCALE: 1/8" = 1'-0"</p> <p>JOB NO: PROJECT NUMBER</p>
		<p>REVISED:</p>

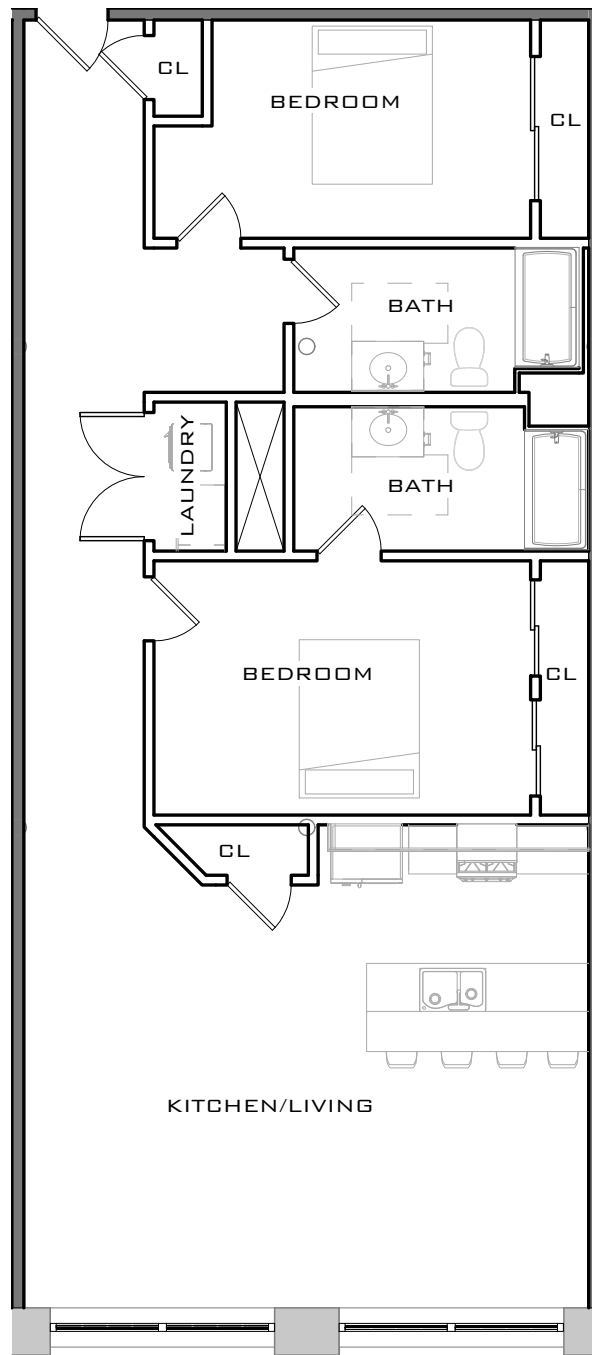

① UNIQUE UNIT TYPE 17 - 1,307 SQFT
 1/8" = 1'-0"

DRAWING TITLE: UNIQUE UNIT TYPE 17 UNIT 101	DWG No: <h1>SK 1-17</h1>	DATE: 10/25/17
		SCALE: 1/8" = 1'-0"
		JOB NO: PROJECT NUMBER
PROJECT: PACIFIC MILLS BUILDING 8 300 CANAL STREET, LAWRENCE, MA	BRADY•SULLIVAN 670 N. COMMERCIAL ST. MANCHESTER, NH 03101 603.6226223	REVISED:

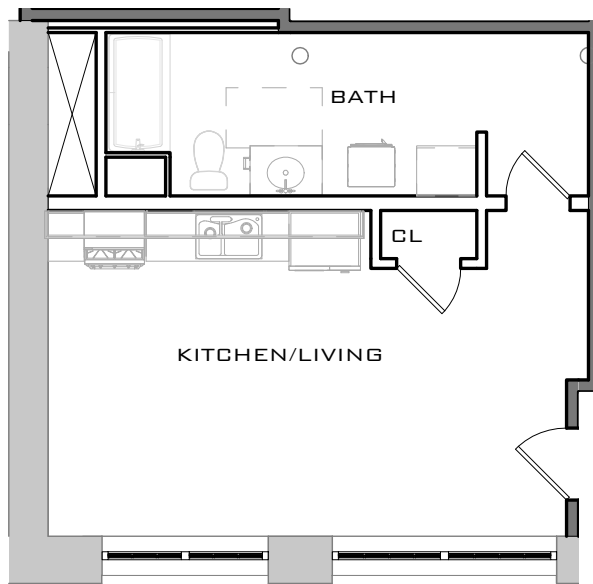

① UNIQUE UNIT 320 - 514 SQFT
 1/8" = 1'-0"

DRAWING TITLE: UNIQUE UNIT 320	DWG No: SK 1-18	DATE: 10/25/17
		SCALE: 1/8" = 1'-0"
		JOB NO: PROJECT NUMBER
PROJECT: PACIFIC MILLS BUILDING 8 300 CANAL STREET, LAWRENCE, MA	BRADY•SULLIVAN 670 N. COMMERCIAL ST. MANCHESTER, NH 03101 603.6226223	REVISED: