




**SUITE B1-5**  
 1,180 USF

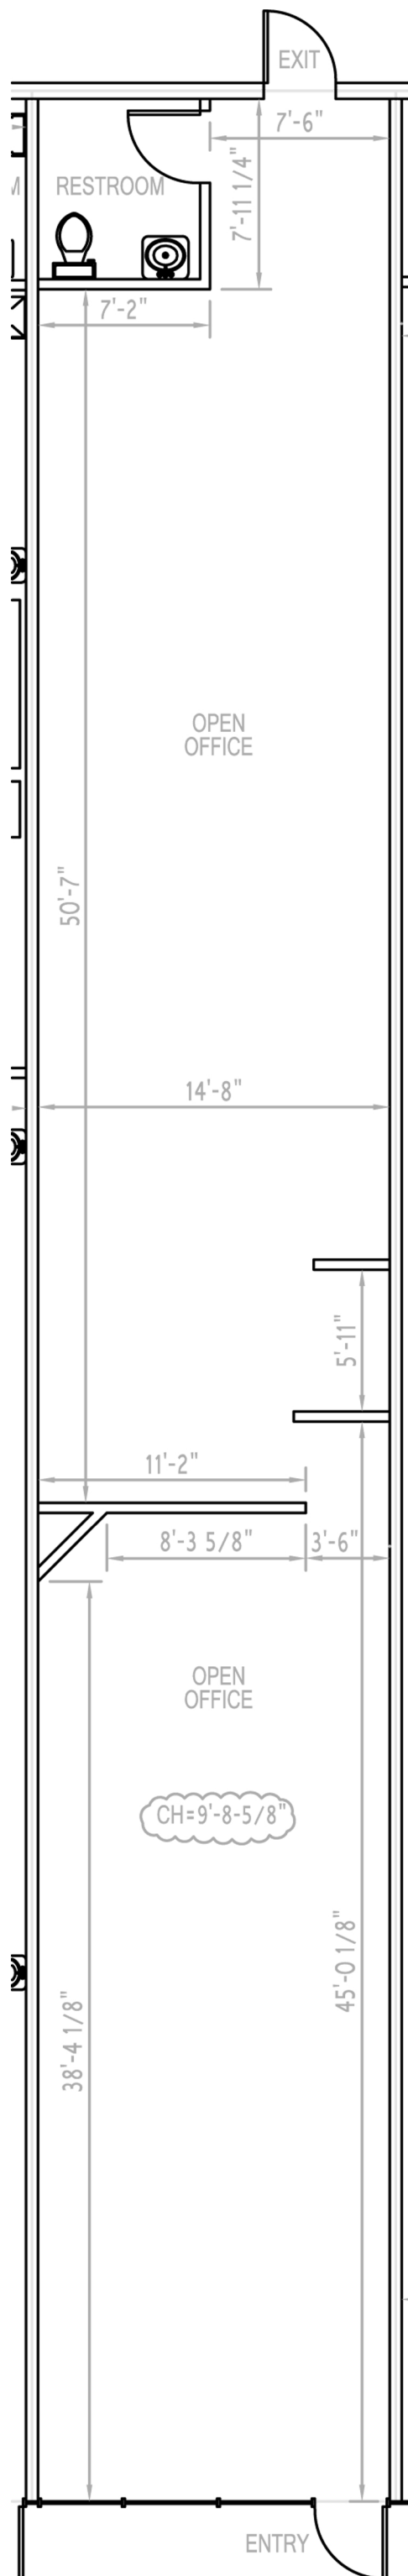

**SUITE B1-6**  
1,525 USF

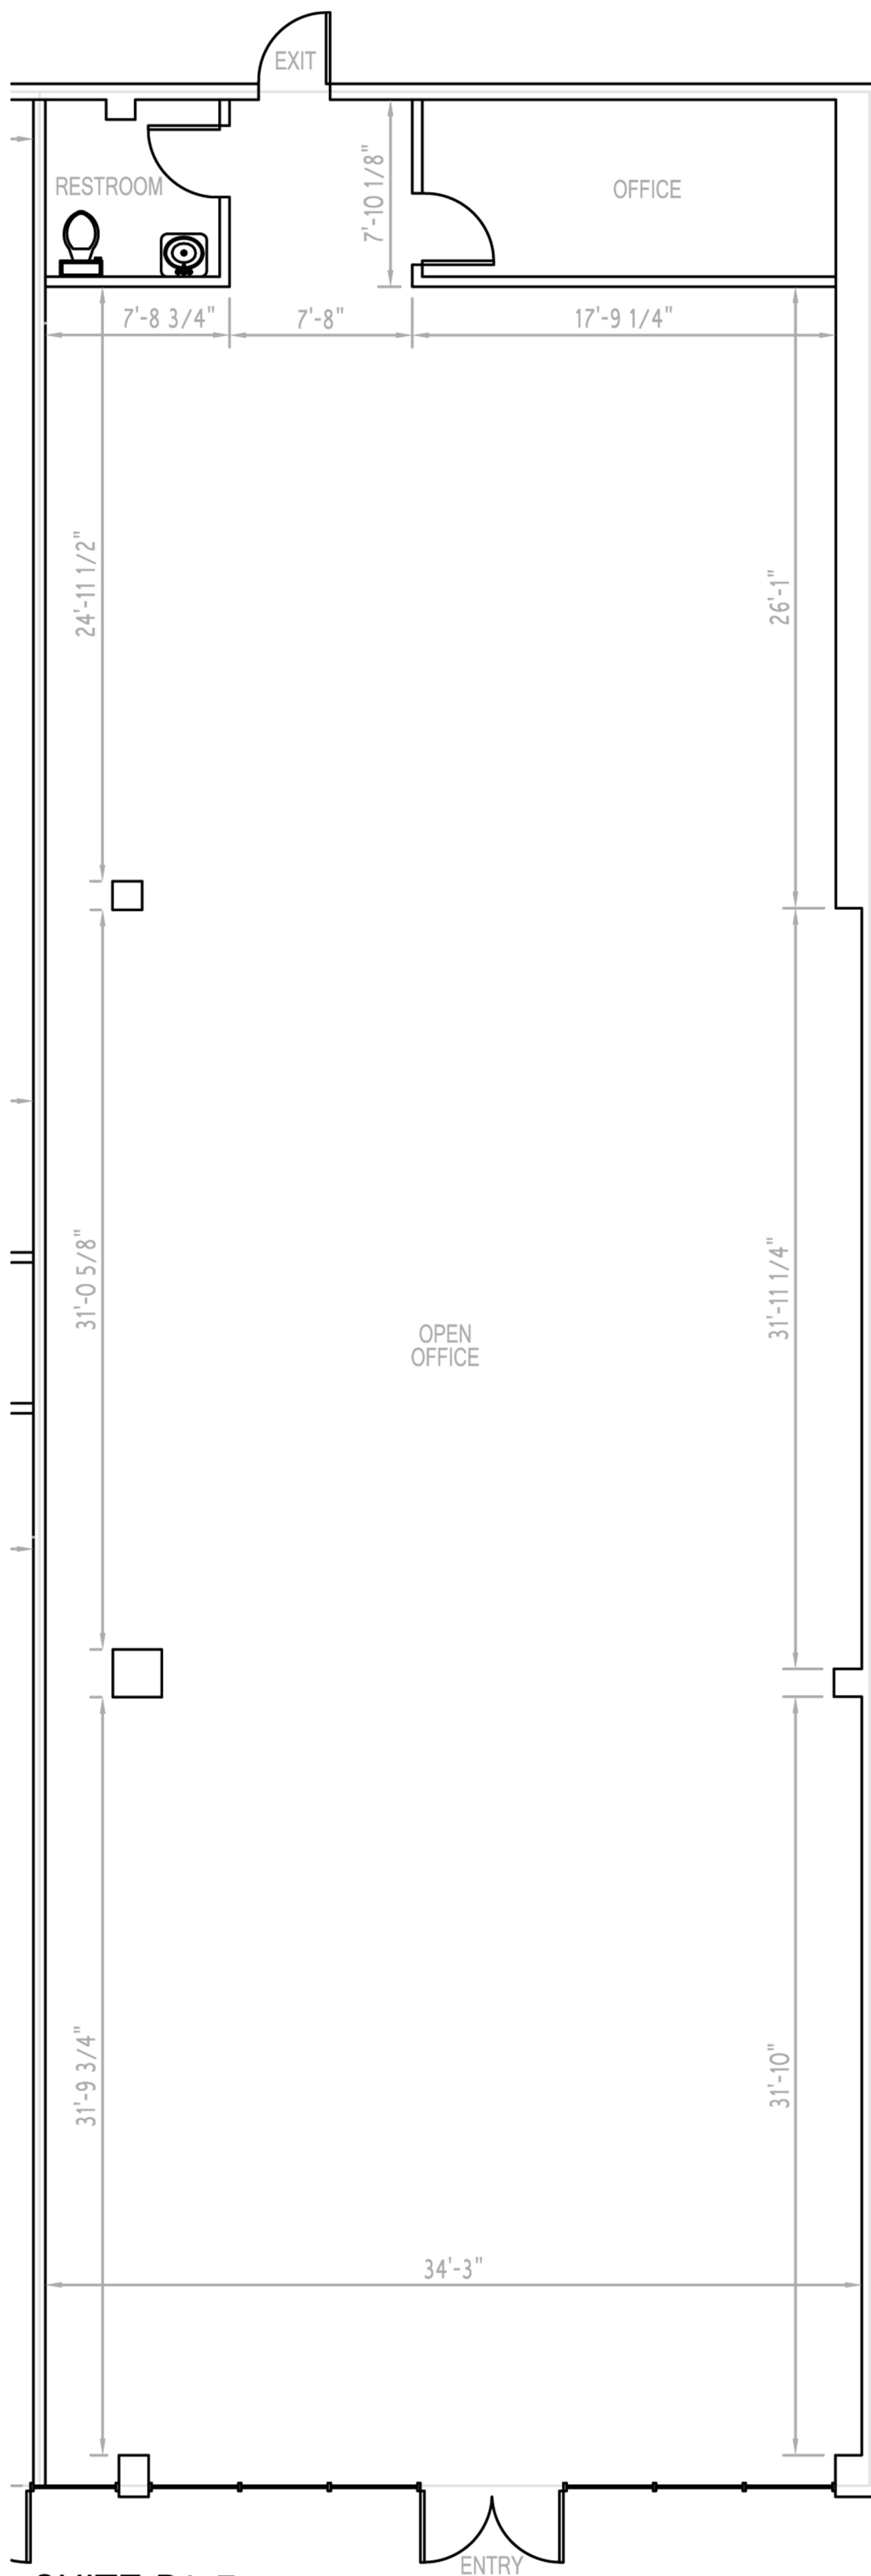

**SUITE B1-7**  
3,500 USF

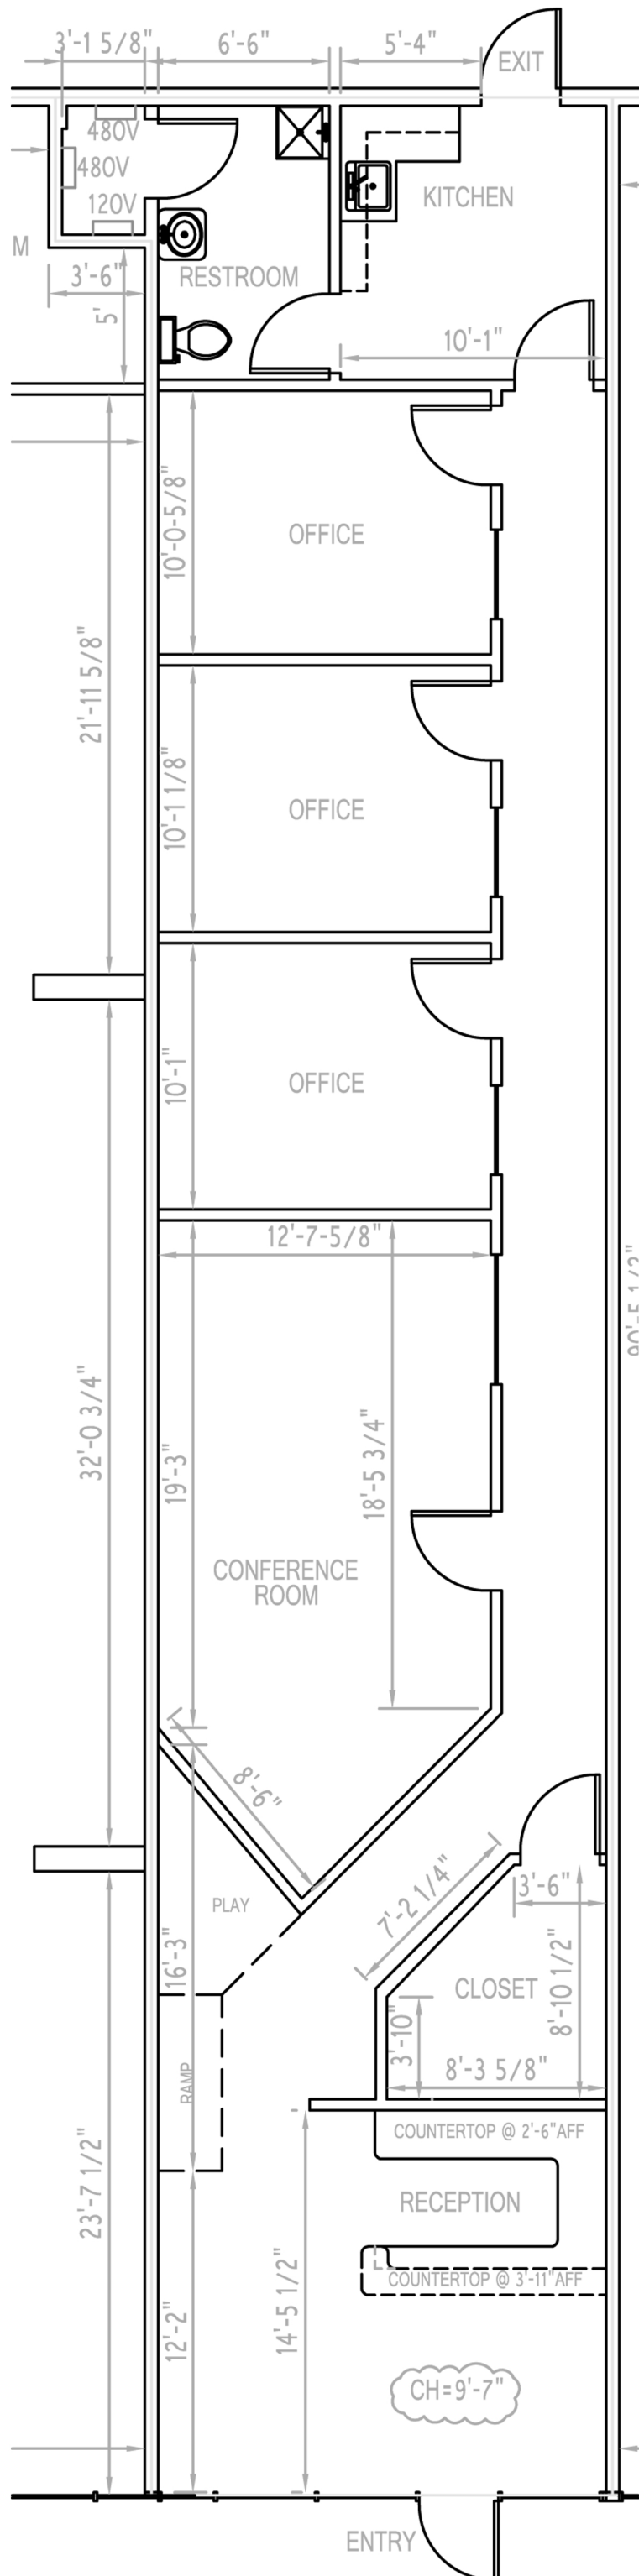

**SUITE B2-5**  
 1,604 USF

SI  
 1,4





Brady Sullivan Properties  
 670 N. Commercial Street  
 Manchester, nh 03101  
 603.622.6223



Owner  
**BRADY SULLIVAN  
 PROPERTIES**  
 MANCHESTER  
 NH

Project  
**MANCHESTER  
 COMMONS**  
 MANCHESTER NH

Seals

Issues	
Date	Description

Revisions	
No.	Date

Drawing Title  
**SUITE D1-3**  
**3,285 RSF**

Issue Date:	4-24-2017
Project No:	Scale: 1/4" = 1'-0"
Project Manager:	Production Leader:
Project Architect: CL	Peer Reviewer: CL

Drawing Number  
**A0.4**



1 SUITE D1-3  
 1/4" = 1'-0"

**DISCLAIMER:** ALL BUILDOUT IS BASED ON BRADY SULLIVAN PROPERTIES "CONSTRUCTION STANDARDS".  
 BRADY SULLIVAN PROPERTIES RESERVES THE RIGHT TO ISSUE A CHANGE ORDER FOR ADDITIONAL WORK  
 NOT INCLUDED IN DRAWINGS.

4/24/2017 11:19:50 AM



Brady Sullivan Properties  
670 N. Commercial Street  
Manchester, nh 03101  
603.622.6223



Owner  
**BRADY SULLIVAN  
PROPERTIES**  
MANCHESTER  
NH

Project  
**MANCHESTER  
COMMONS**  
MANCHESTER NH

Seals


Issues	
Date	Description

Revisions		
No.	Date	Description

Drawing Title  
**SUITE D1-4**  
**3,964 RSF**

Issue Date:	7-27-2017
Project No:	Scale: 1/4" = 1'-0"
Project Manager:	Production Leader:
Project Architect: CL	Peer Reviewer: CL

Drawing Number  
**A0.5**

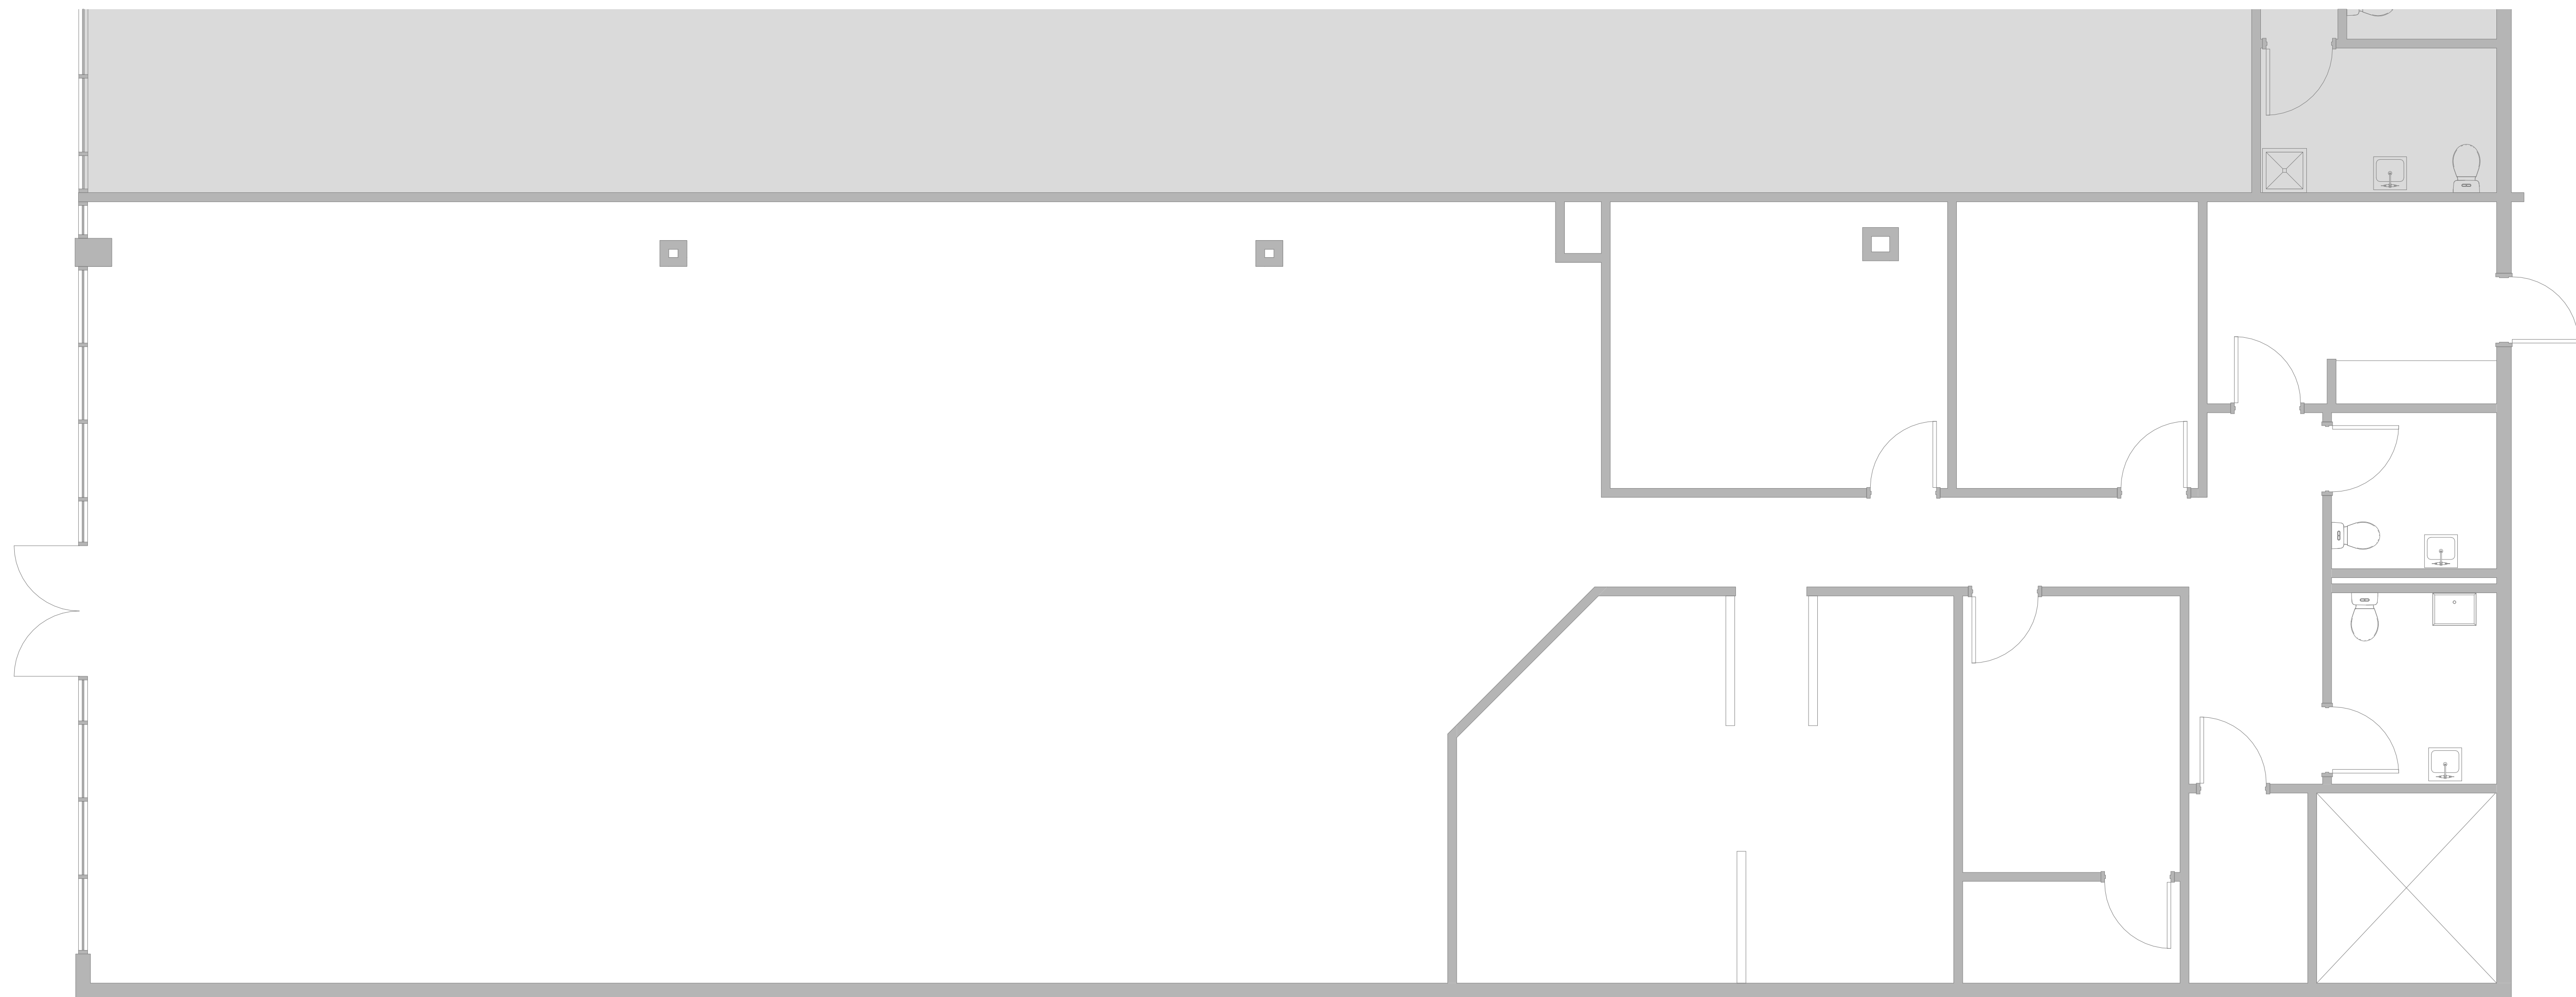


**1 SUITE D1-4**  
1/4" = 1'-0"

**DISCLAIMER:** ALL BUILDOUT IS BASED ON BRADY SULLIVAN PROPERTIES "CONSTRUCTION STANDARDS". BRADY SULLIVAN PROPERTIES RESERVES THE RIGHT TO ISSUE A CHANGE ORDER FOR ADDITIONAL WORK NOT INCLUDED IN DRAWINGS.

7/27/2017 3:54:18 PM

LEGEND			
	NOT IN SCOPE		PROPOSED ITEMS (HEAVY LINE WEIGHT)
	EXISTING ITEMS		DEMO ITEMS
	NEW DOOR AND FRAME		EXISTING DOOR AND FRAME TO REMAIN

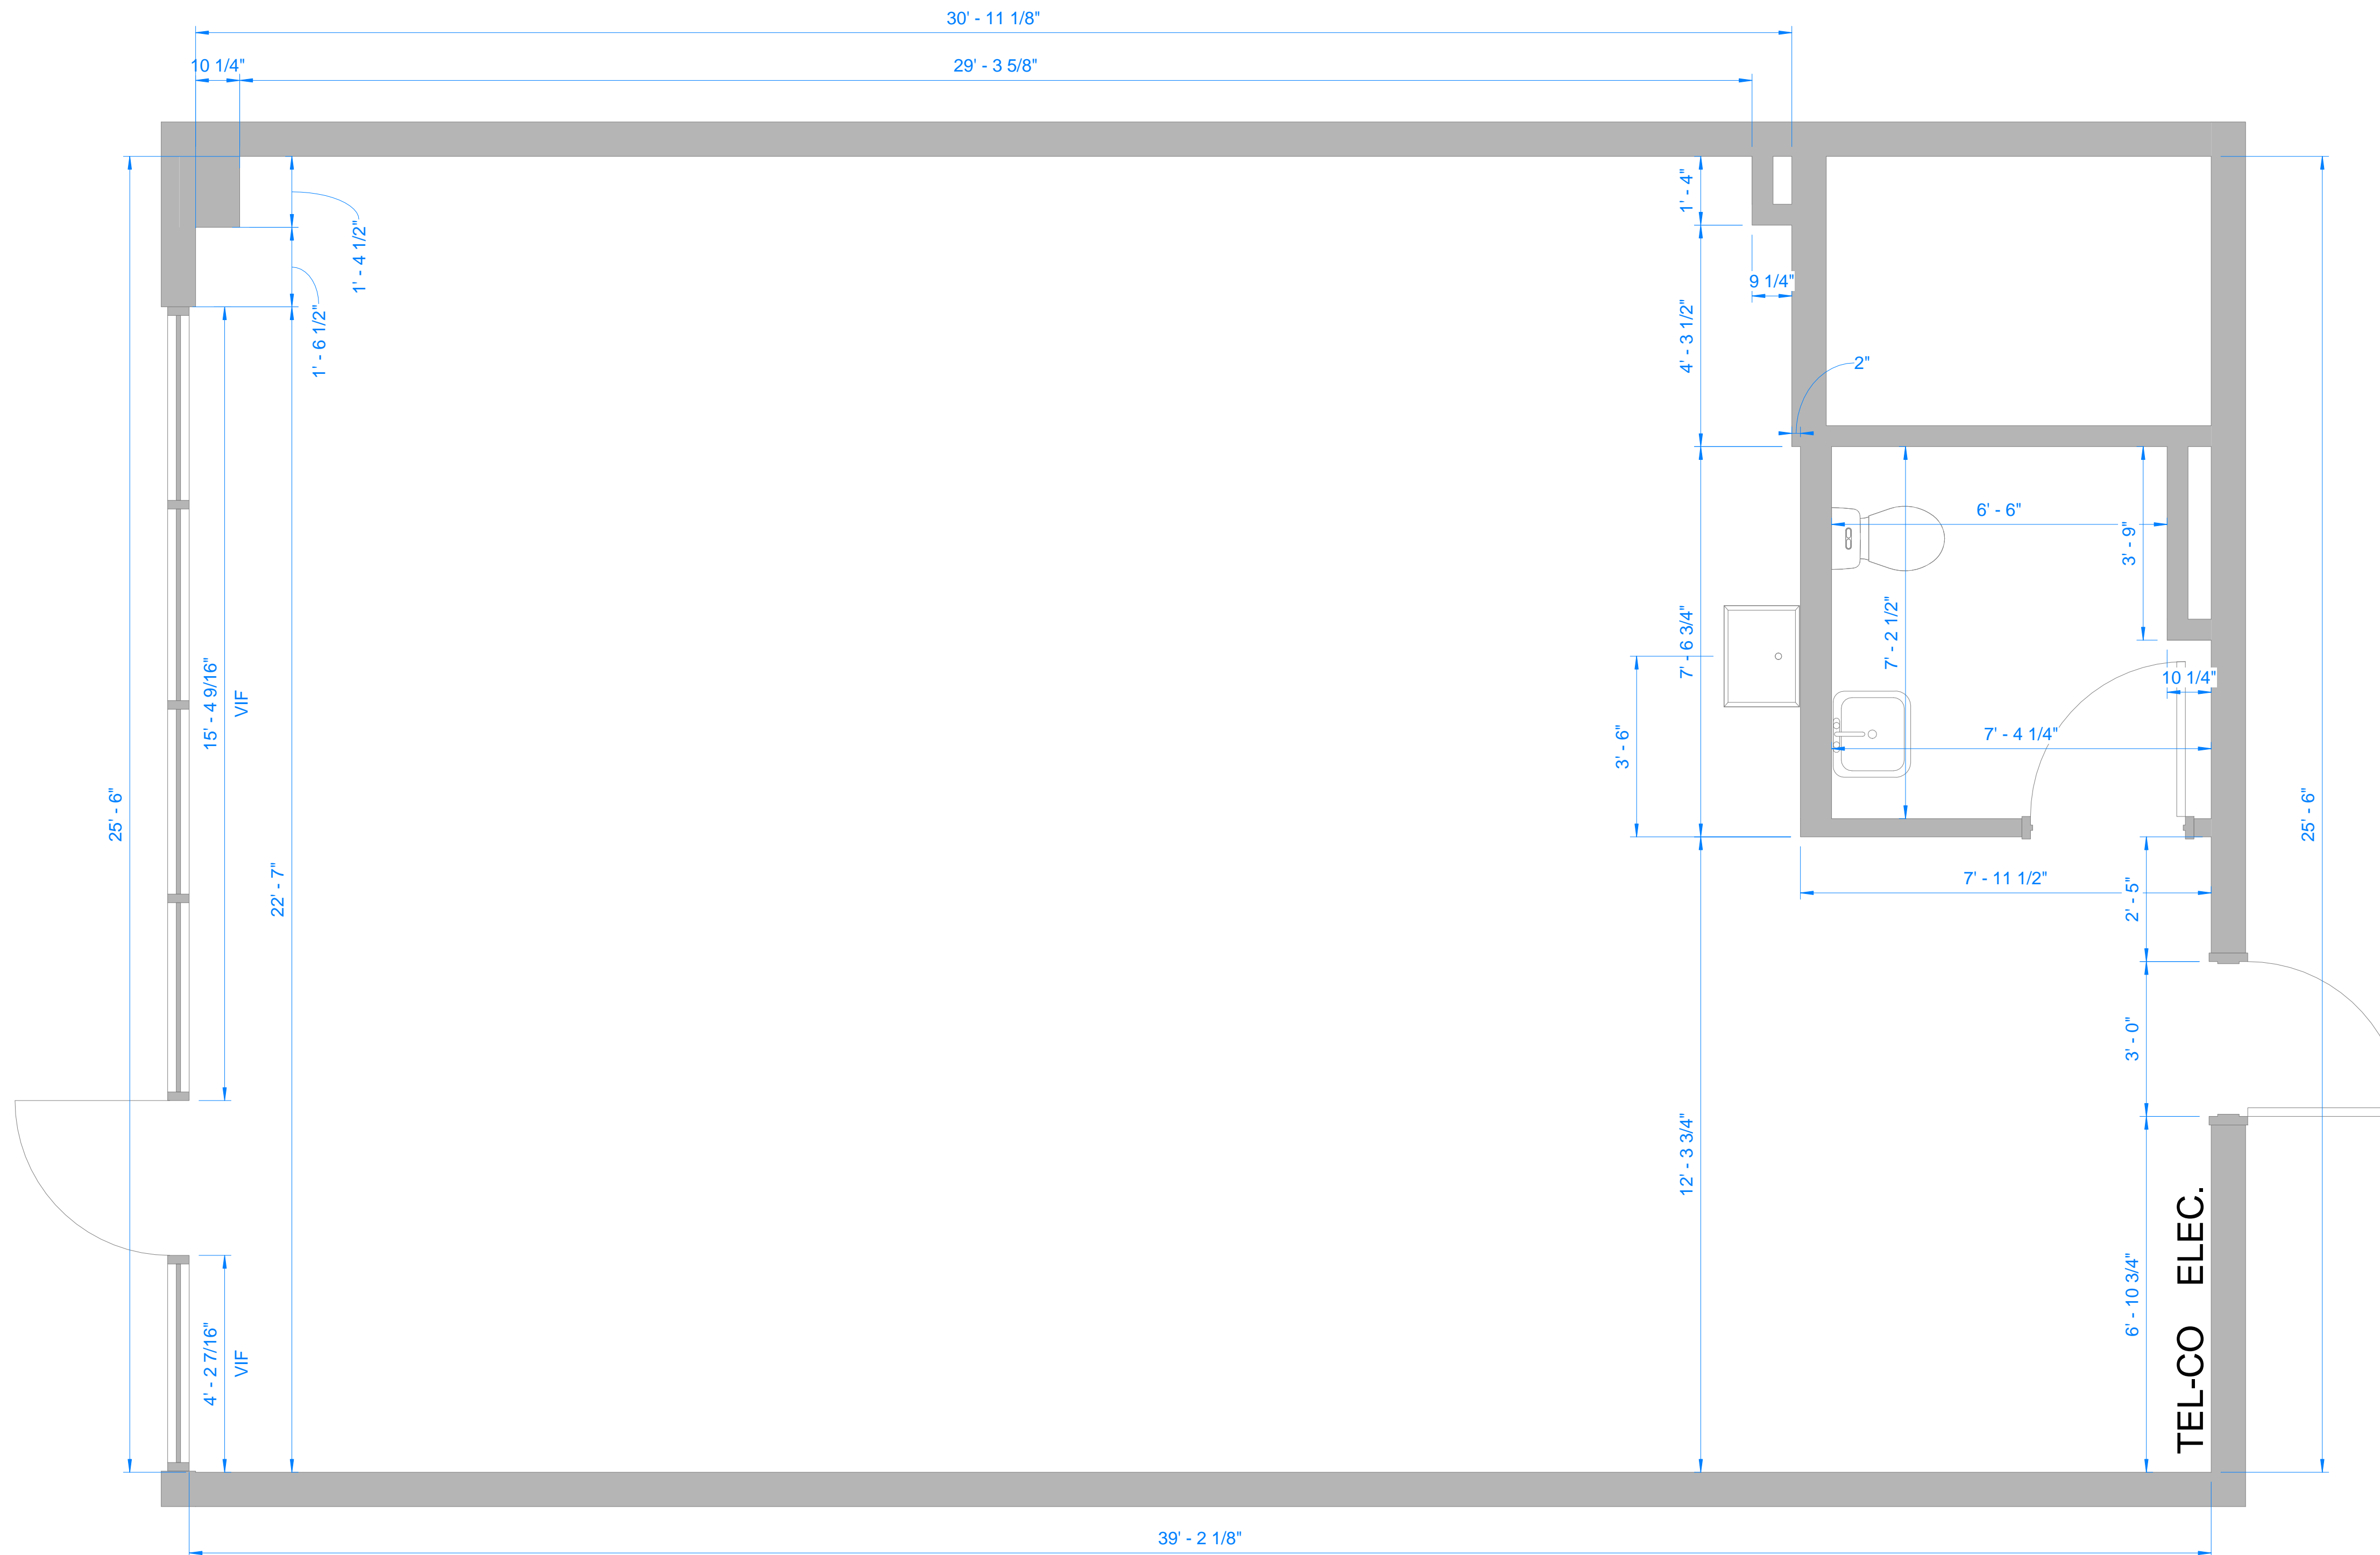

1 SUITE D1-5  
1/2" = 1'-0"



Brady Sullivan Properties  
670 N. Commercial Street  
Manchester, nh 03101  
603.622.6223



Owner  
**BRADY SULLIVAN  
PROPERTIES**  
MANCHESTER  
NH

Project  
**MANCHESTER  
COMMONS**  
MANCHESTER NH

Seals

Issues	
Date	Description

Revisions		
No.	Date	Description


Drawing Title  
**SUITE D1-5**  
**1,080 USF**

Issue Date:	9-5-2018
Project No:	Scale: As indicated
Project Manager:	Production Leader:
Project Architect: CL	Peer Reviewer: CL

Drawing Number  
**A0.7**

9/5/2018 10:26:44 AM

**DISCLAIMER:** ALL BUILDOUT IS BASED ON BRADY SULLIVAN PROPERTIES "CONSTRUCTION STANDARDS". BRADY SULLIVAN PROPERTIES RESERVES THE RIGHT TO ISSUE A CHANGE ORDER FOR ADDITIONAL WORK NOT INCLUDED IN DRAWINGS.

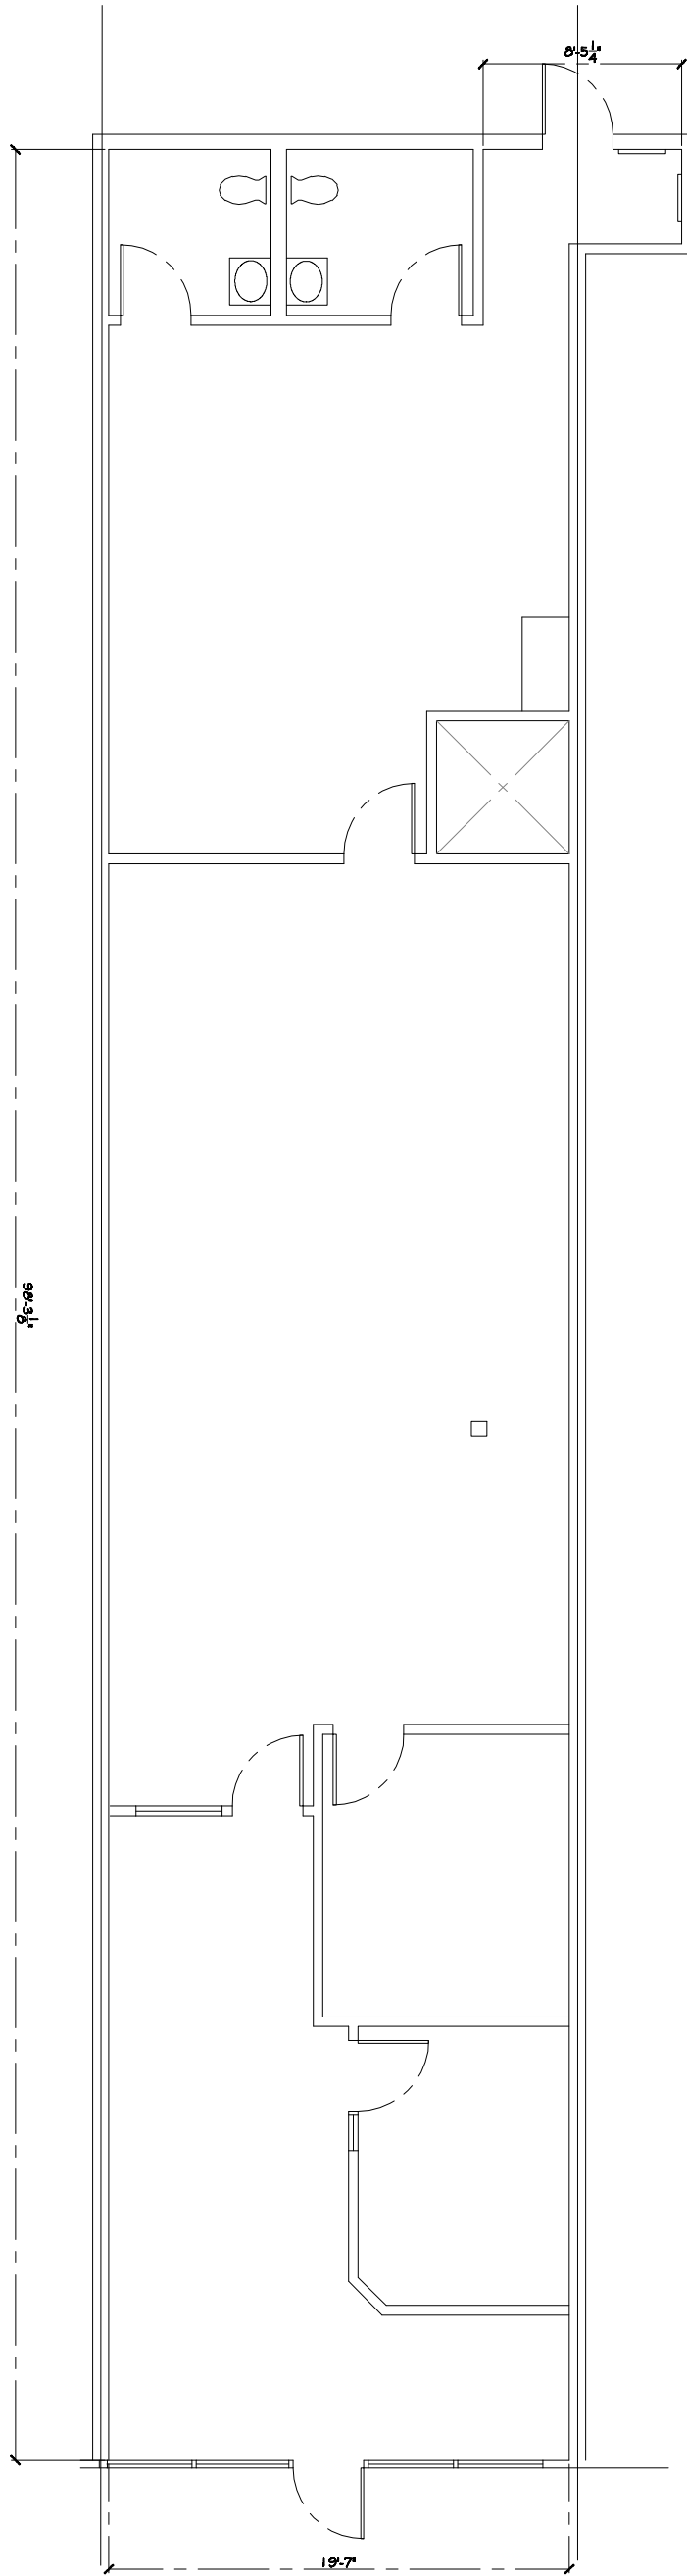

SHEET TITLE

# EXISTING CONDITION PLAN

PROJECT

## PRIMERICA-MANHESTER COMMONS

REF:

PROJECT NO: ----

DATE:

CAD DWG FILE: PRIMERICA-BASE  
PLAN\_092811.DWG

DRAWN BY: PHB

CHK'D BY: PHB

DRAWING

# A-1.0