

10 9 8 7 6 5 4 3 2 1



Brady Sullivan Properties
670 N. Commercial Street
Manchester, nh 03101
603.622.6223




Owner
**BRADY SULLIVAN
PROPERTIES**
MANCHESTER
NH

Project
**MANCHESTER
COMMONS**
MANCHESTER NH

**GROUND FLOOR
SUITE B1-4
1,717 SF**

LEGEND

	NOT IN SCOPE		PROPOSED ITEMS (HEAVY LINE WEIGHT)
	EXISTING ITEMS		DEMO ITEMS
	NEW DOOR AND FRAME		EXISTING DOOR AND FRAME TO REMAIN

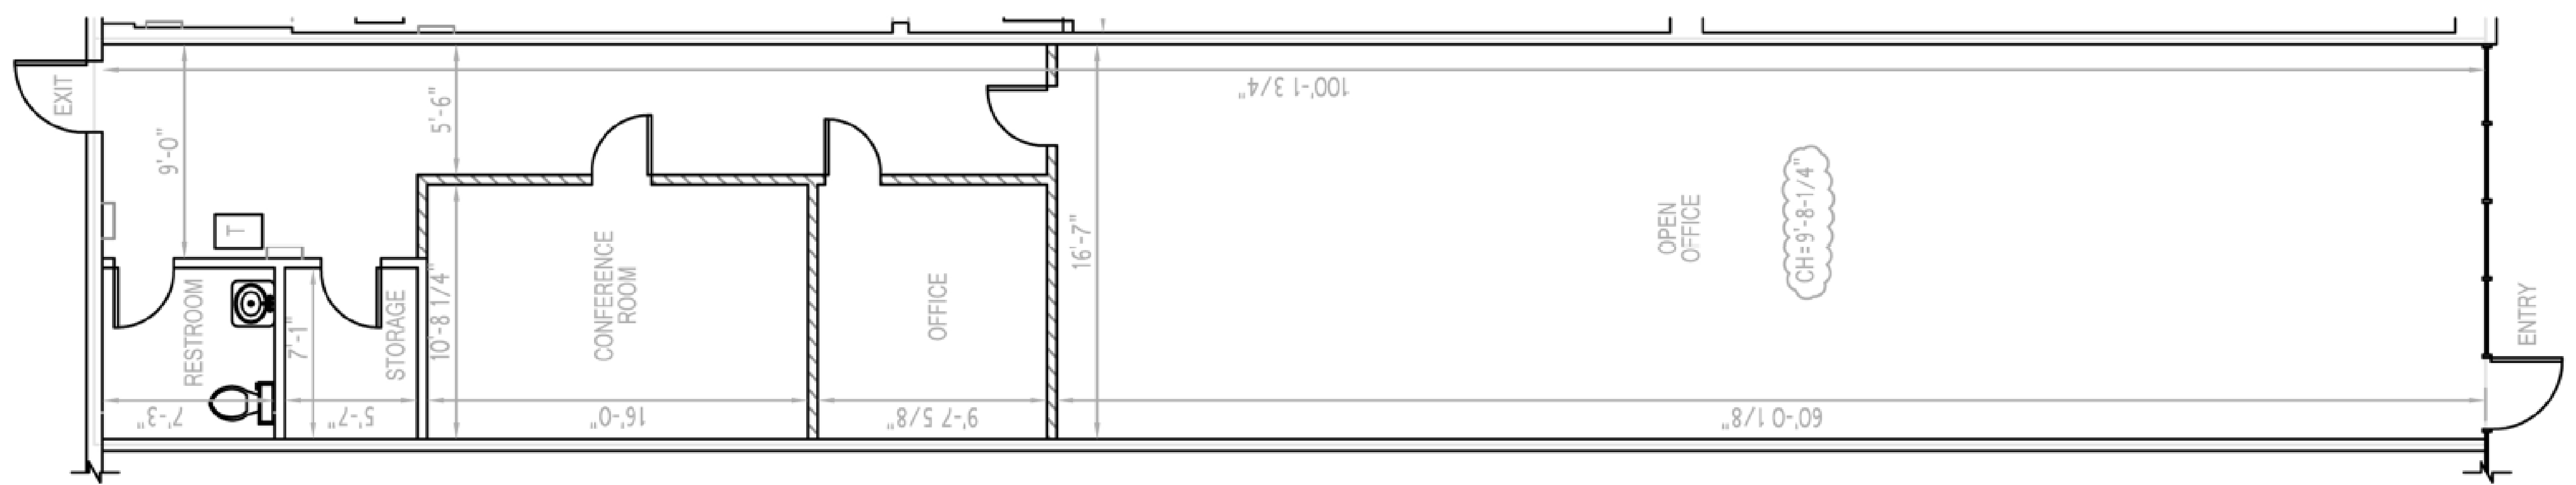

SUITE B1-4
1,717 USF

Seals

Issues

Date	Description

Revisions

No.	Date	Description

Drawing Title

Issue Date:	3-12-2021
Project No:	Scale: As indicated
Project Manager:	Production Leader:
Project Architect: CL	Peer Reviewer: CL

Drawing Number
A0.5

3/12/2021 9:37:55 AM

10 9 8 7 6 5 4 3 2 1