
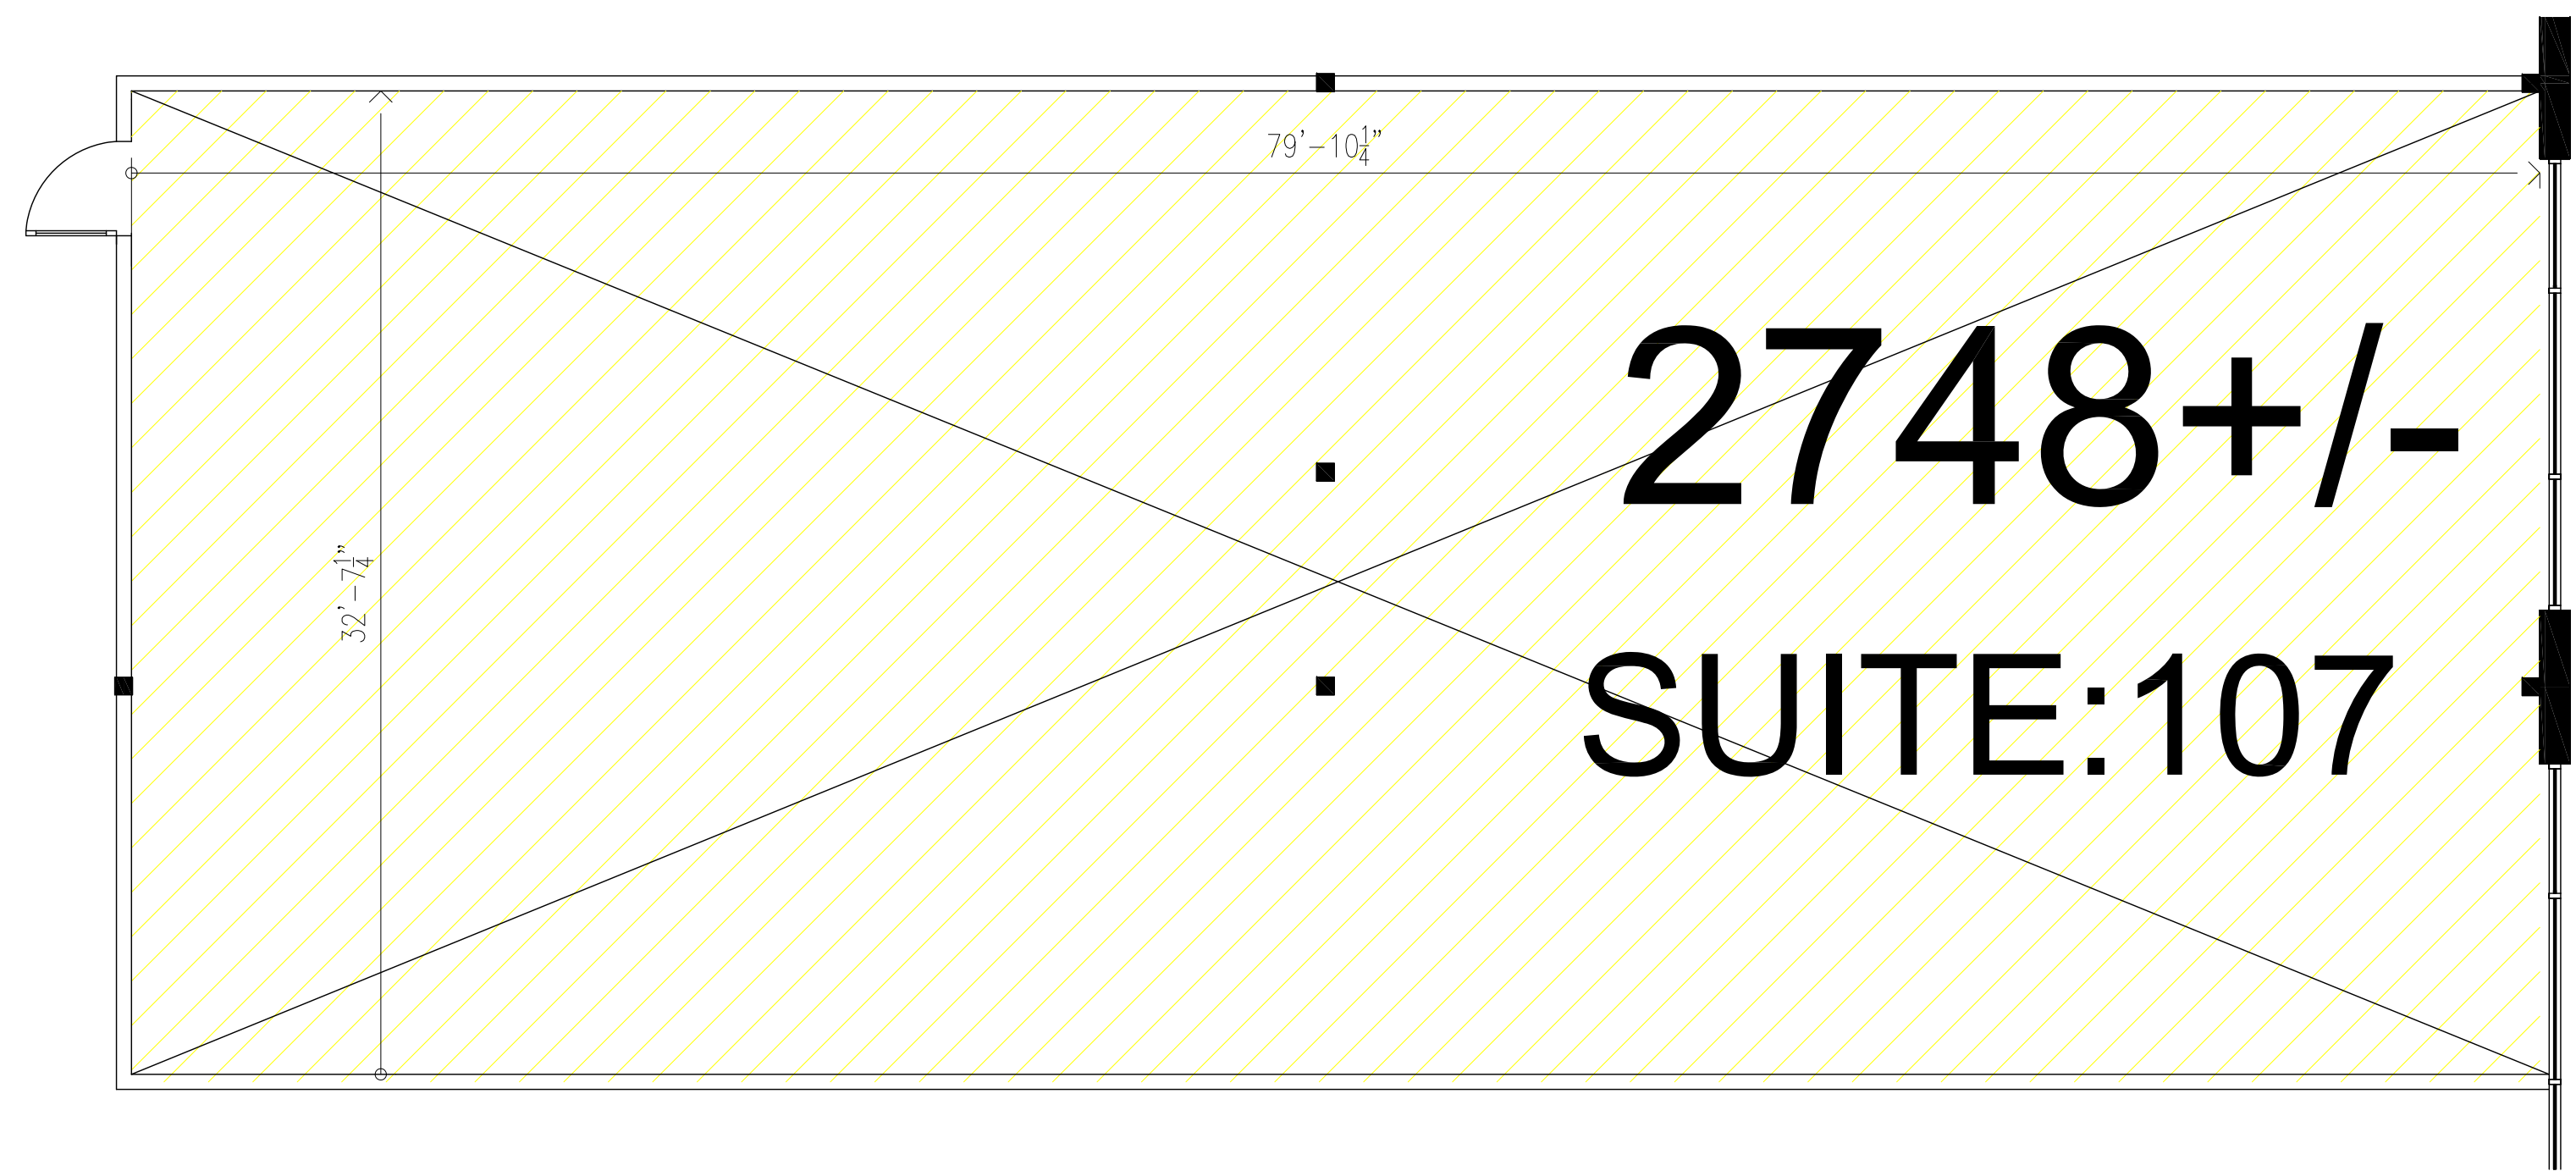


10 | 9 | 8 | 7 | 6 | 5 | 4 | 3 | 2 | 1

A
B
C
D
E
F
G
H

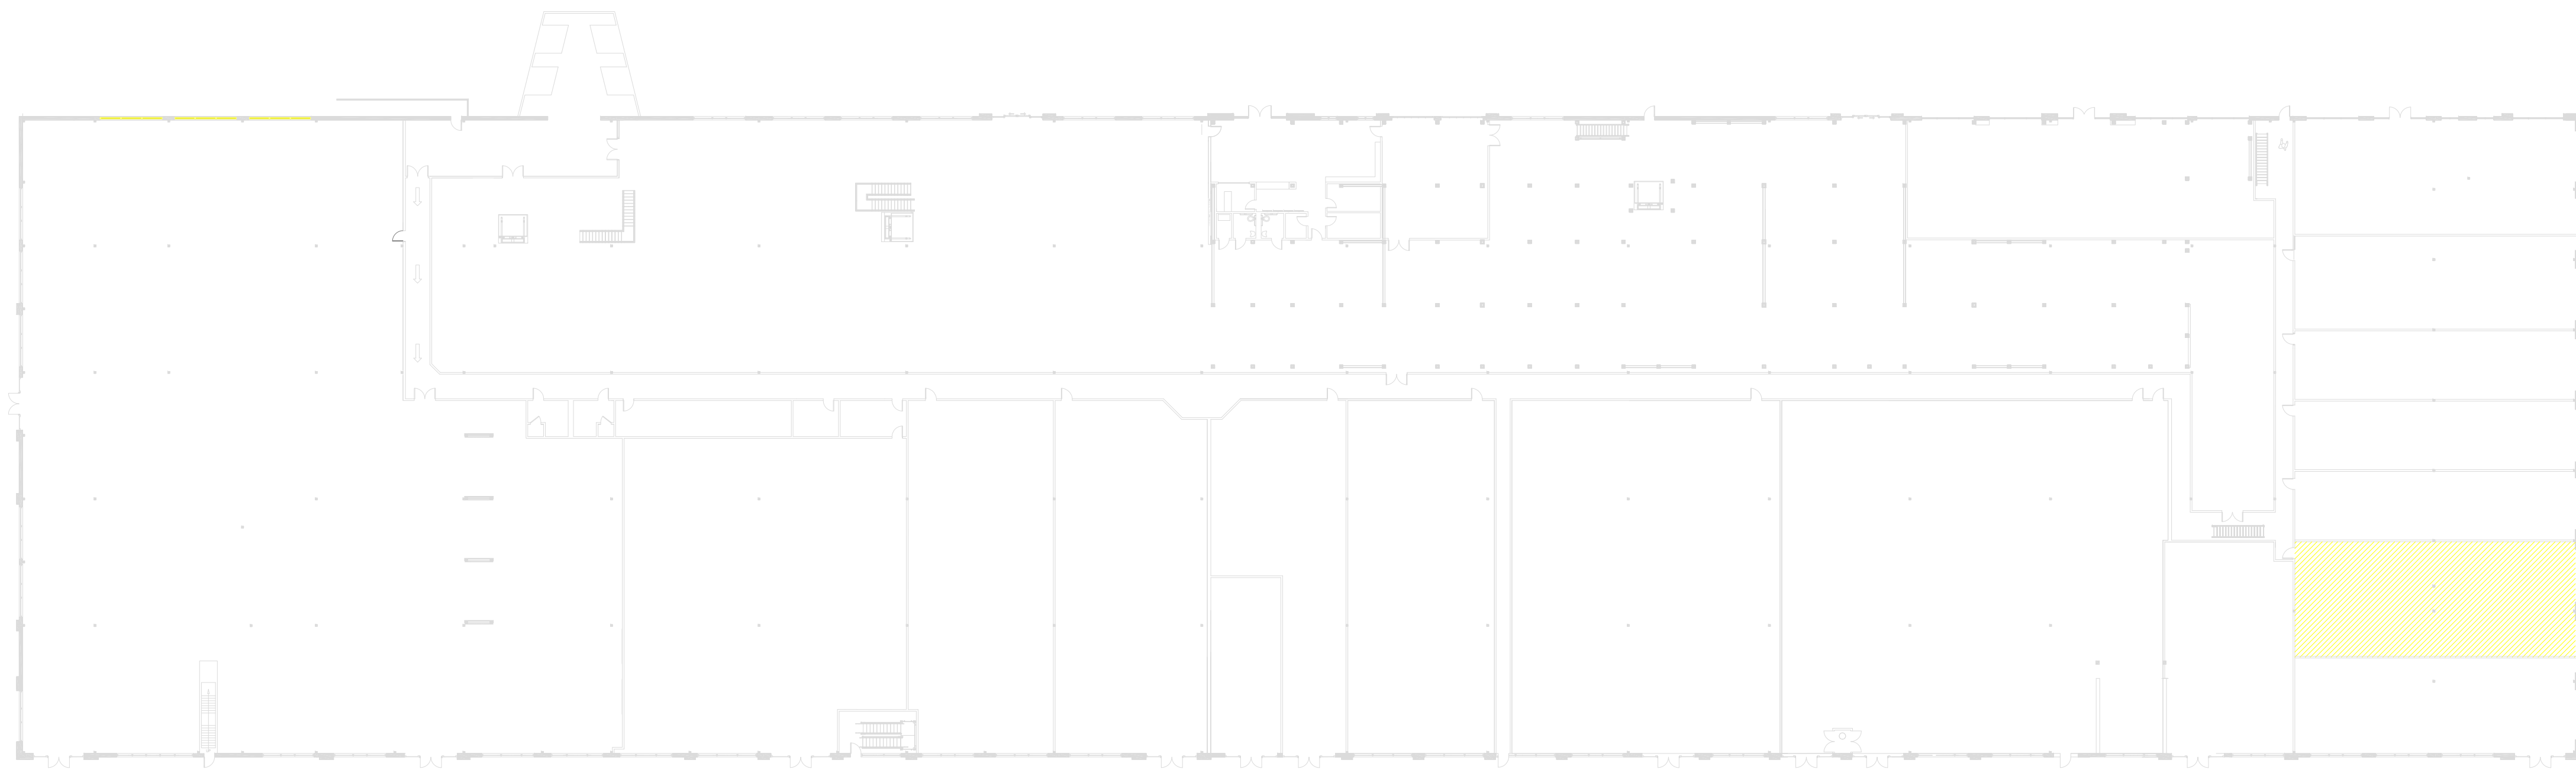

BRADY SULLIVAN
PROPERTIES
670 N. COMMERCIAL
STREET
MANCHESTER, NH 03101
603.622.6223

OWNER:



PROJECT:
SHOPPES AT 655
SOUTH WILLOW ST
MANCHESTER, NH



ISSUES	
DATE	DESCRIPTION

REVISIONS		
NO.	DATE	DESCRIPTION

DRAWING
TITLE
SUITE 107
SHOPPES 655
SOUTH WILLOW ST

ISSUE DATE: 12/12/19

PROJECT NO:	SCALE:
PROJECT MANAGER:	PRODUCTION LEADER:
PROJECT ARCHITECT: CL	PEER REVIEWER: CL

DRAWING
NUMBER

TO BE VERIFIED
INFIELD BY POTENTIAL
OWNER/CONTRACTOR
OF LEASEABLE SPACE

10 | 9 | 8 | 7 | 6 | 5 | 4 | 3 | 2 | 1