


ACTUAL SQUARE FOOTAGE MAY VARY

SIMILAR UNITS: 103, 104, 108, 109,
203, 204, 208, 209, 303, 304, 308,
309


DRAWING TITLE: UNIT TYPE 1- 983 SF	DWG NO: SK-1	DATE: 09/03/21
		SCALE: 3/16" = 1'-0"
		JOB NO: XX.XXXXX.XX
PROJECT: HOLLIS COMMONS 30 CHERRY ST. CONCORD, NH 03301	BRADY•SULLIVAN 670 N. COMMERCIAL ST. MANCHESTER, NH 03101 603.6226223	REVISED:

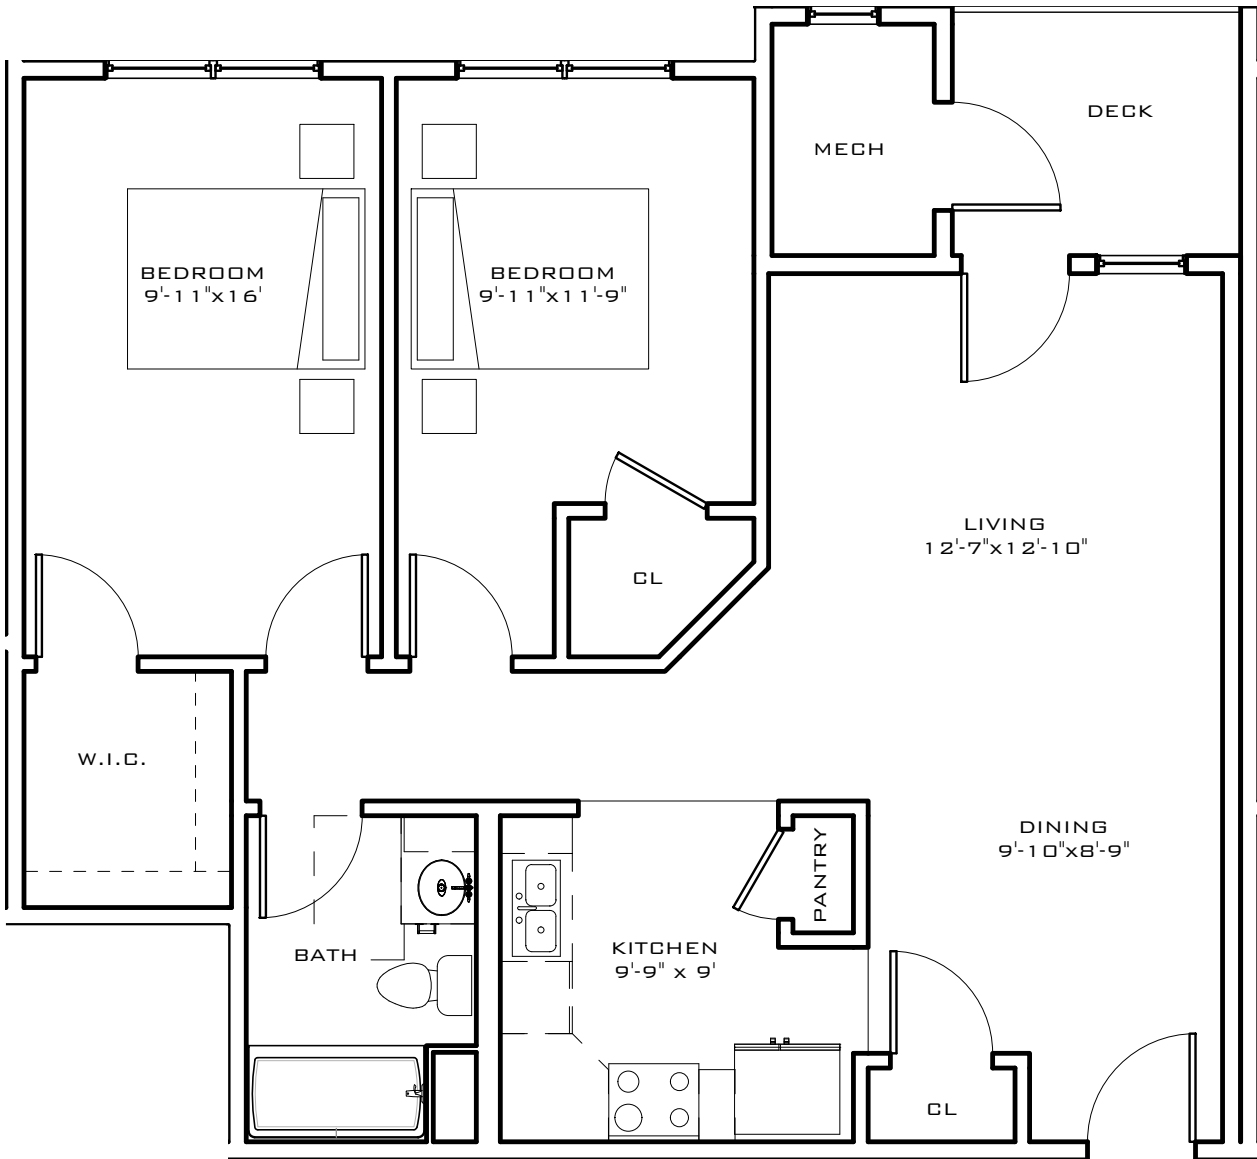

ACTUAL SQUARE FOOTAGE MAY VARY

SIMILAR UNITS: 30-105, 30-205,
30-305, 32-110, 32- 210, 32-310


DRAWING TITLE: UNIT TYPE 2 - 945 SF	DWG NO: SK-2	DATE: 09/03/21
		SCALE: 3/16" = 1'-0"
		JOB NO: XX.XXXXX.XX
PROJECT: HOLLIS COMMONS 30 CHERRY ST. CONCORD, NH 03301	BRADY•SULLIVAN 670 N. COMMERCIAL ST. MANCHESTER, NH 03101 603.6226223	REVISED:

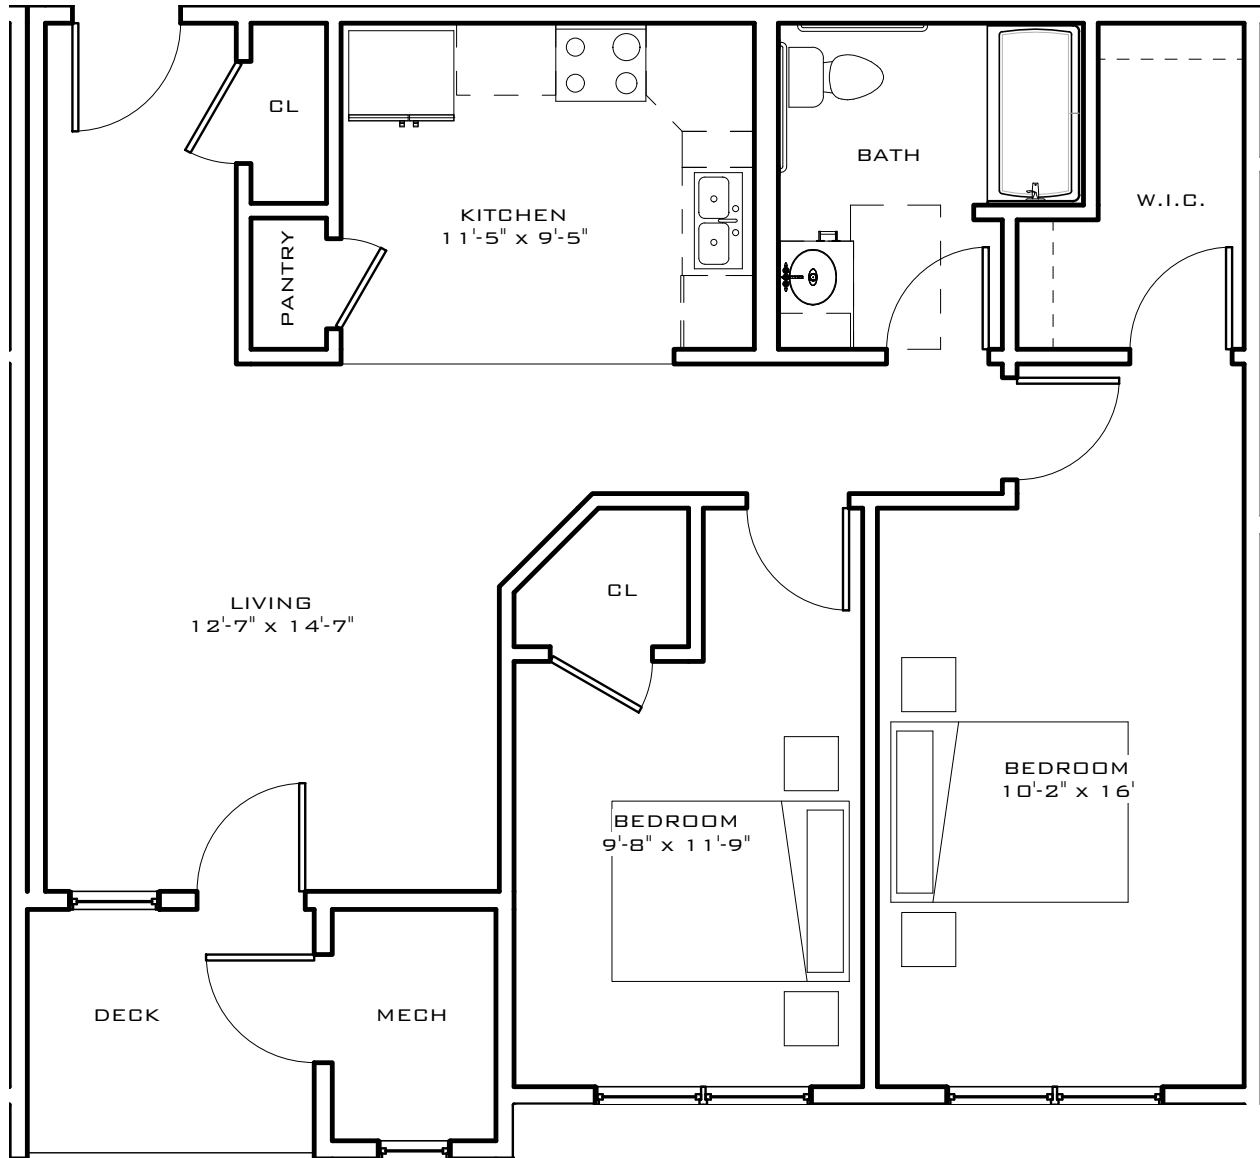

ACTUAL SQUARE FOOTAGE MAY VARY

SIMILAR UNITS: 30-110, 30-210,
30-310, 32-105, 32-205, 32-305

DRAWING TITLE: UNIT TYPE 3 - 986 SF	DWG NO: SK-3	DATE: 09/03/21
		SCALE: 3/16" = 1'-0"
		JOB NO: XX.XXXXX.XX
PROJECT: HOLLIS COMMONS 30 CHERRY ST. CONCORD, NH 03301	BRADY•SULLIVAN 670 N. COMMERCIAL ST. MANCHESTER, NH 03101 603.6226223	REVISED:

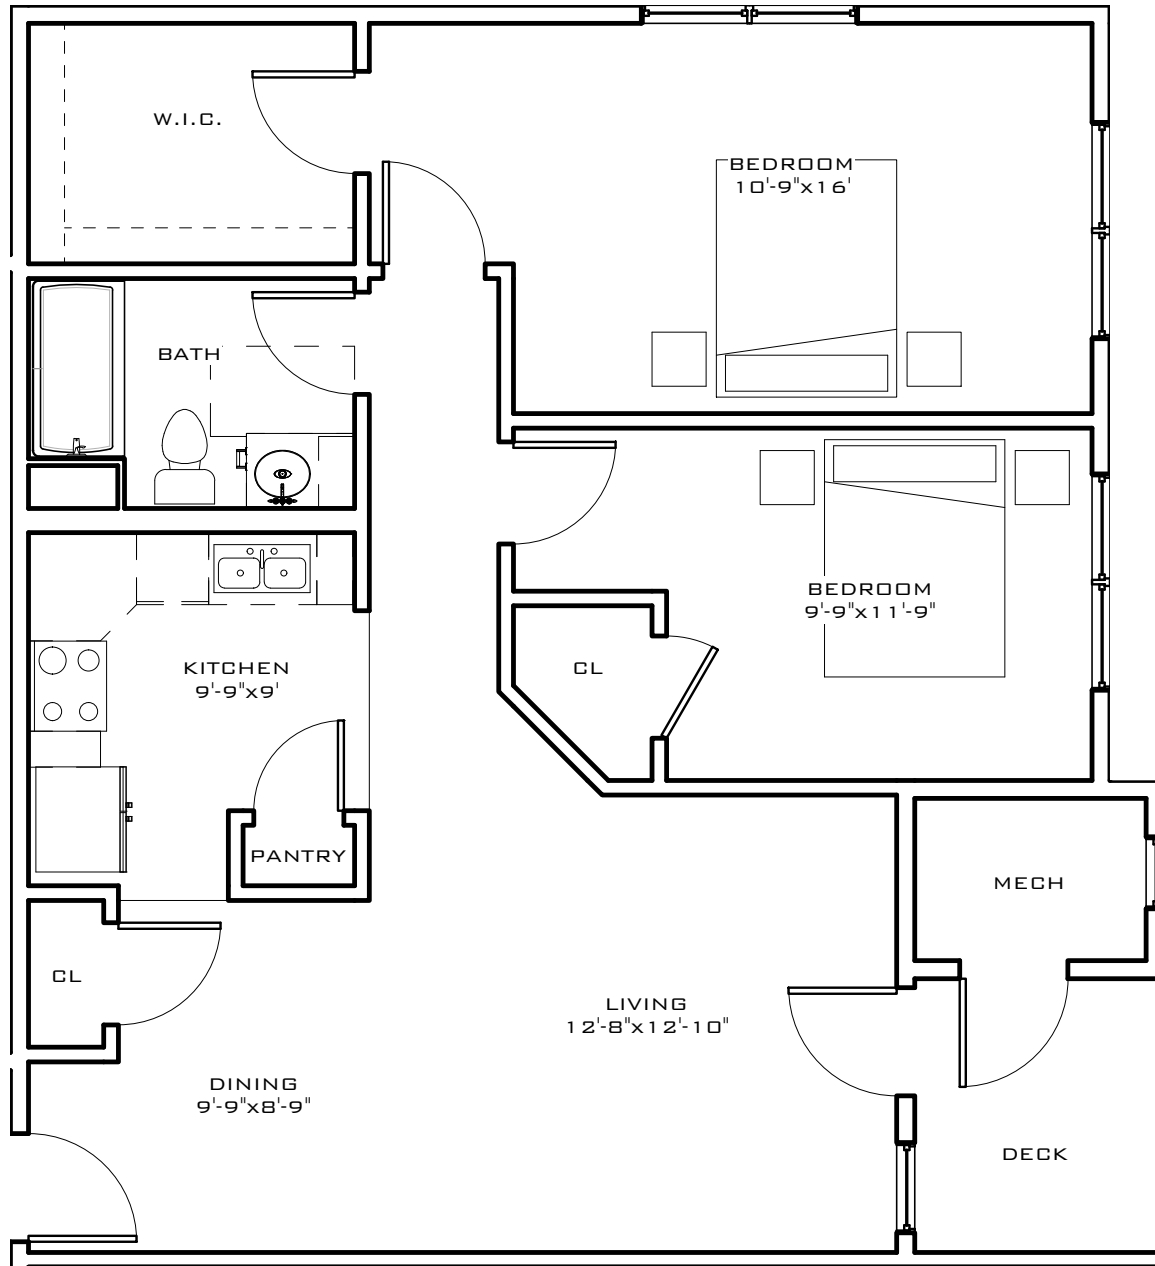

ACTUAL SQUARE FOOTAGE MAY VARY

SIMILAR UNITS: 101, 102, 106, 107,
201, 202, 206, 207, 301, 302, 306,
307

DRAWING TITLE: UNIT TYPE 4 - 1,025 SF	DWG NO: SK-4	DATE: 09/03/21
		SCALE: 3/16" = 1'-0"
		JOB NO: XX.XXXXX.XX
PROJECT: HOLLIS COMMONS 30 CHERRY ST. CONCORD, NH 03301	BRADY•SULLIVAN 670 N. COMMERCIAL ST. MANCHESTER, NH 03101 603.6226223	REVISED: