



Brady Sullivan Properties  
 670 N. Commercial Street  
 Manchester, nh 03101  
 603.622.6223



Owner

Project  
 380-510 John Fitch Hwy

FITCHBURG MA

1,820 USF

Seals

Issues	
Date	Description

Revisions		
No.	Date	Description


Drawing Title  
**SUITE A-160 -  
 EXISTING PLAN**

Issue Date:	5-15-2024
Project No:	Scale: As Indicated
Project Manager:	Production Leader:
Project Architect:	Peer Reviewer:


Drawing Number  
**A102**

**LEGEND**

	NOT IN SCOPE		PROPOSED ITEMS (HEAVY LINE WEIGHT)
	EXISTING ITEMS		EXISTING DOOR AND FRAME TO REMAIN
	NEW DOOR AND FRAME		DEMO ITEMS
	NEW DUPLEX RECEPTACLE		FIRE ALARM STROBE
<b>EBU</b>	EMERGENCY BACKUP UNIT	<b>PULL STATION</b>	FIRE ALARM PULL STATION
<b>EXIT</b>	EXIT SIGN		

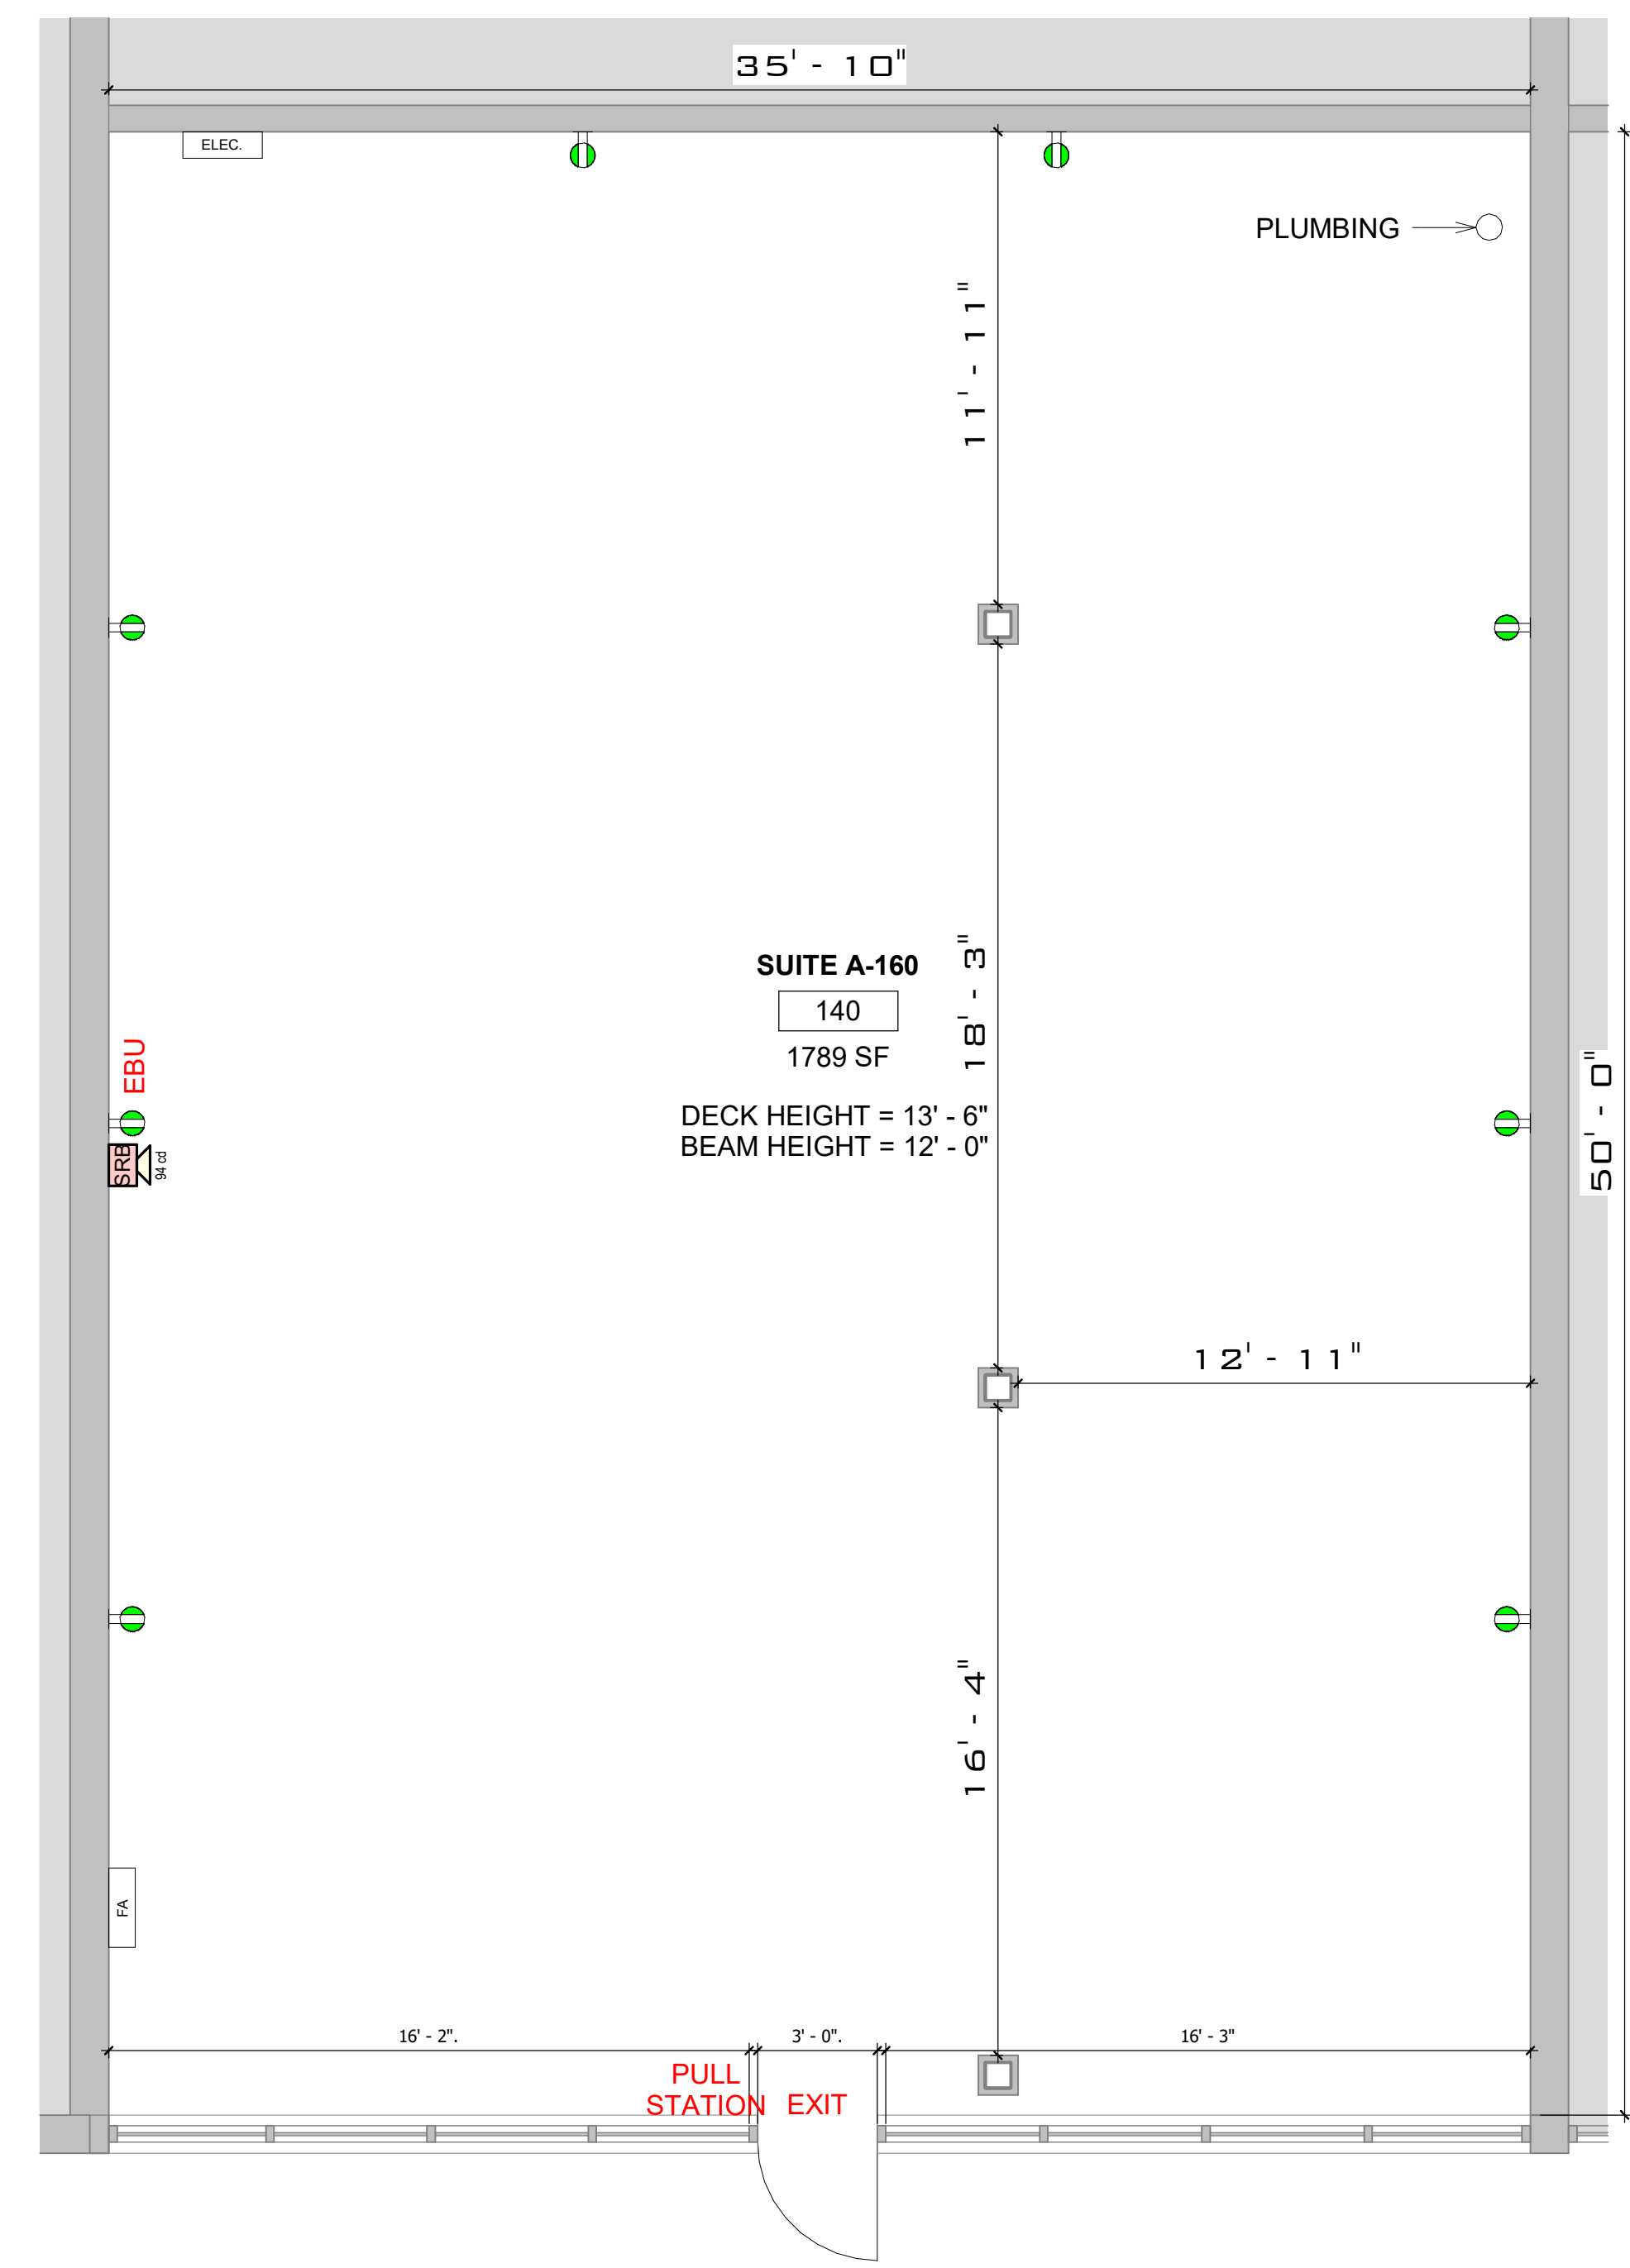

**1**  
 A102  
**EXISTING PLAN SUITE A-160**  
 1/4" = 1'-0"

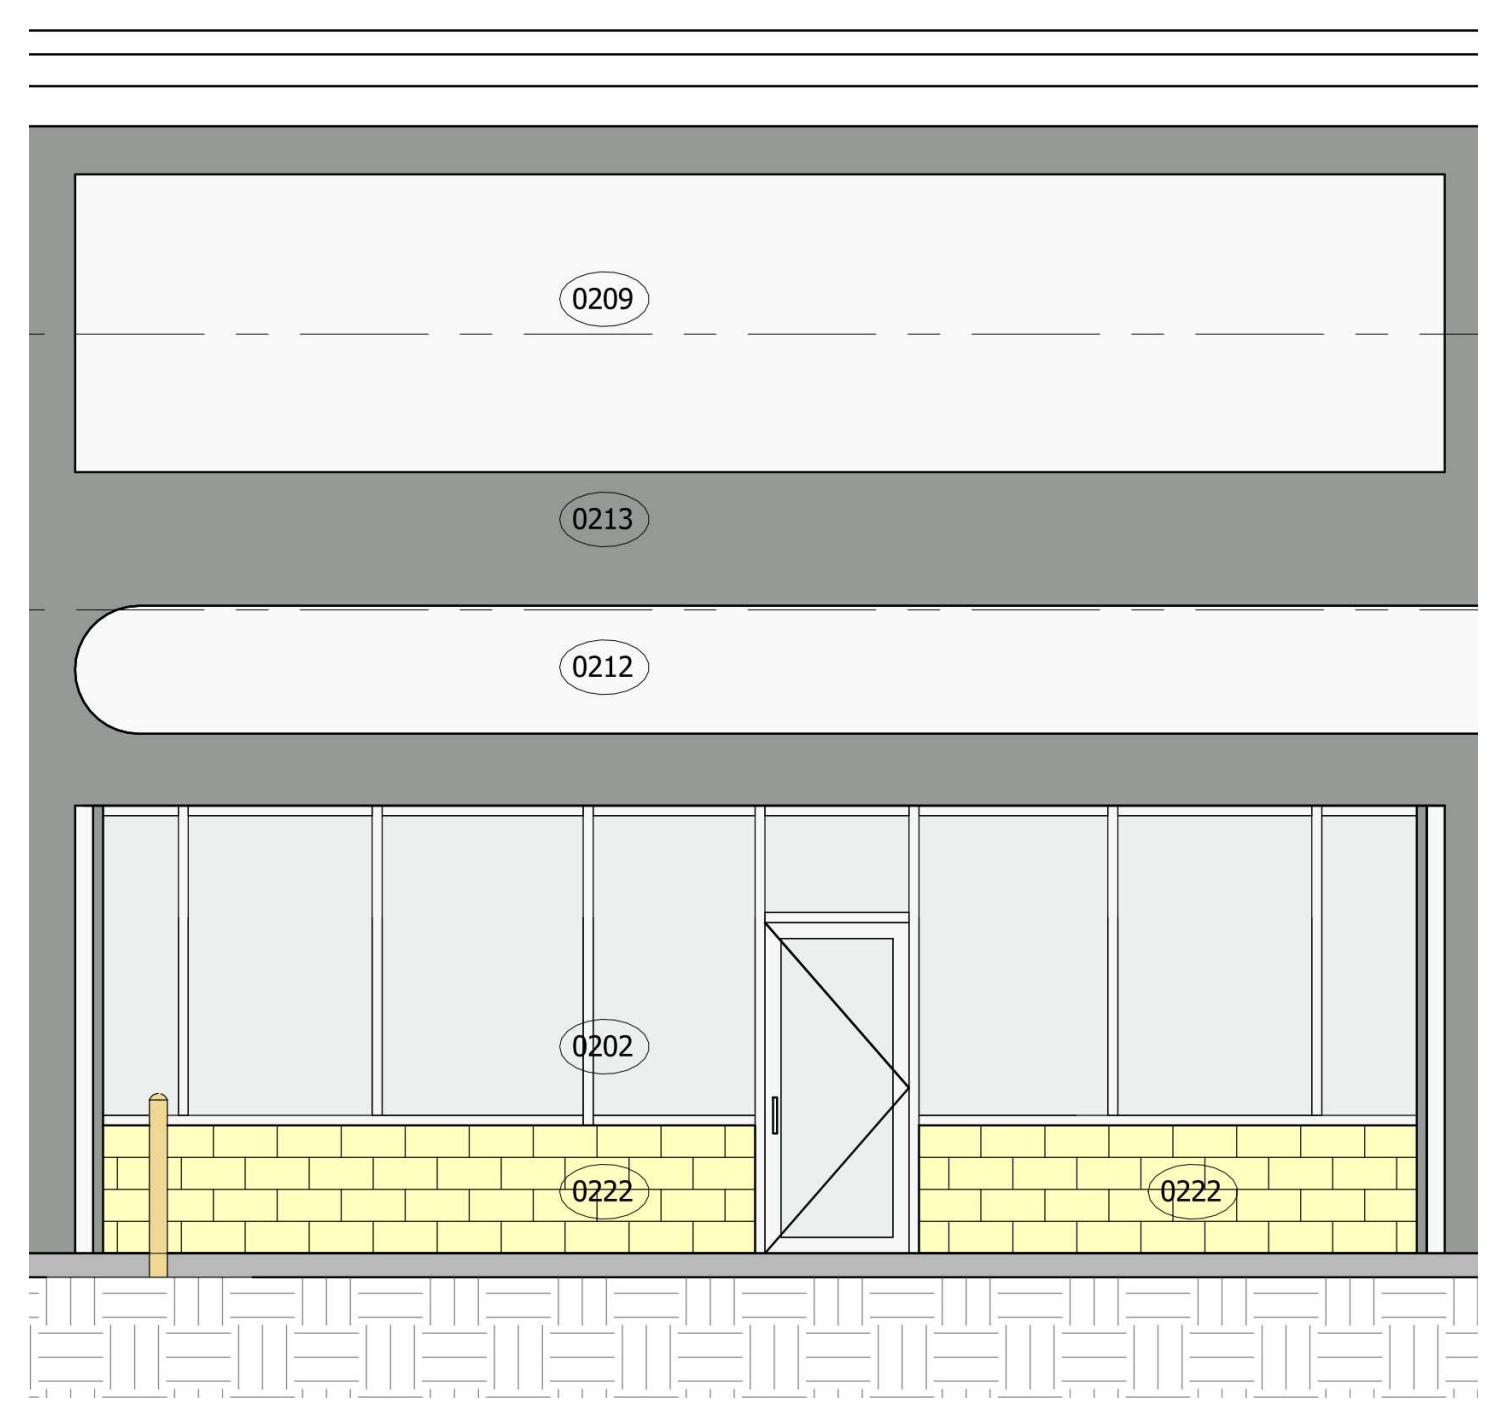

**2**  
 A102  
**EXISTING ELEVATION SUITE A-160**  
 1/4" = 1'-0"



Brady Sullivan Properties  
 670 N. Commercial Street  
 Manchester, nh 03101  
 603.622.6223



Owner

Project  
 380-510 John Fitch Hwy

FITCHBURG MA

1,260 USF

Seals

Issues	
Date	Description

Revisions		
No.	Date	Description

Drawing Title  
**SUITE A-170 -  
 EXISTING PLAN**

Issue Date: 5-15-2024

Project No: Scale: As Indicated


Project Manager: Production Leader:

Project Architect: Peer Reviewer:


Drawing Number

**A103**

LEGEND			
	NOT IN SCOPE		PROPOSED ITEMS (HEAVY LINE WEIGHT)
	EXISTING ITEMS		EXISTING DOOR AND FRAME TO REMAIN
	NEW DOOR AND FRAME		DEMO ITEMS
	NEW DUPLEX RECEPTACLE		FIRE ALARM STROBE
	EMERGENCY BACKUP UNIT		FIRE ALARM PULL STATION
	EXIT SIGN		

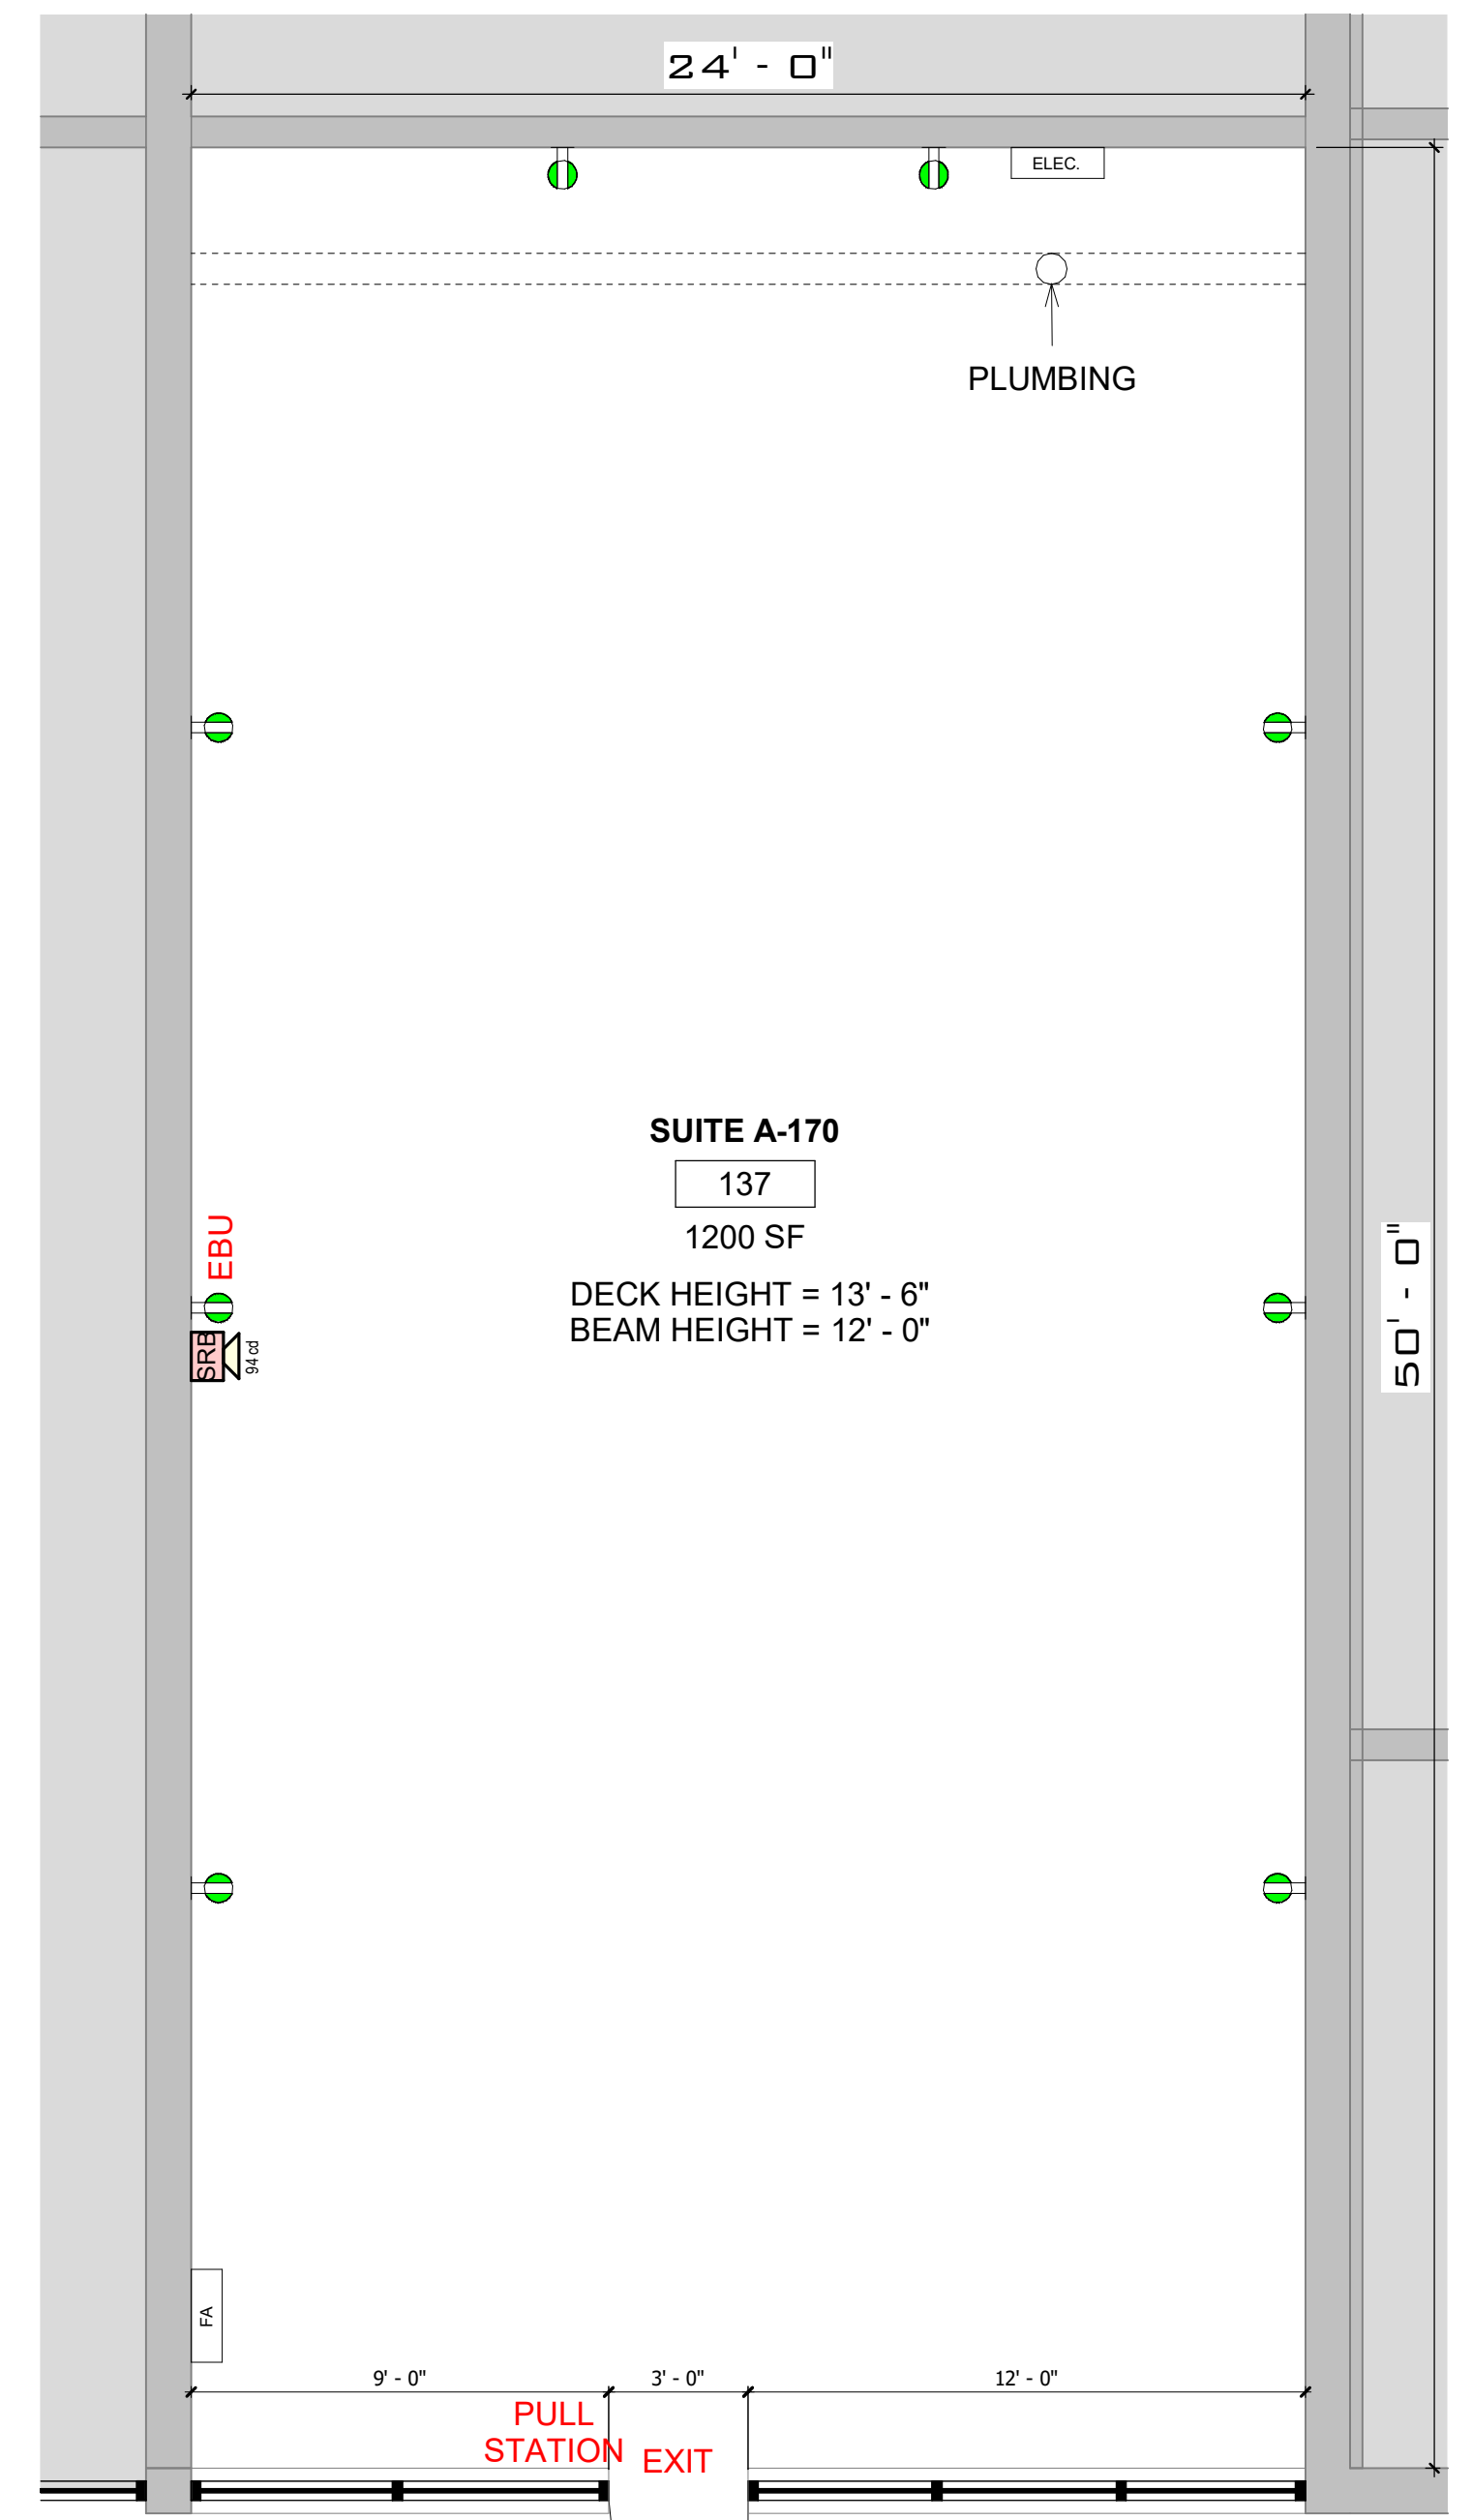


1 **EXISTING PLAN SUITE A-170**  
 A103 1/4" = 1'-0"

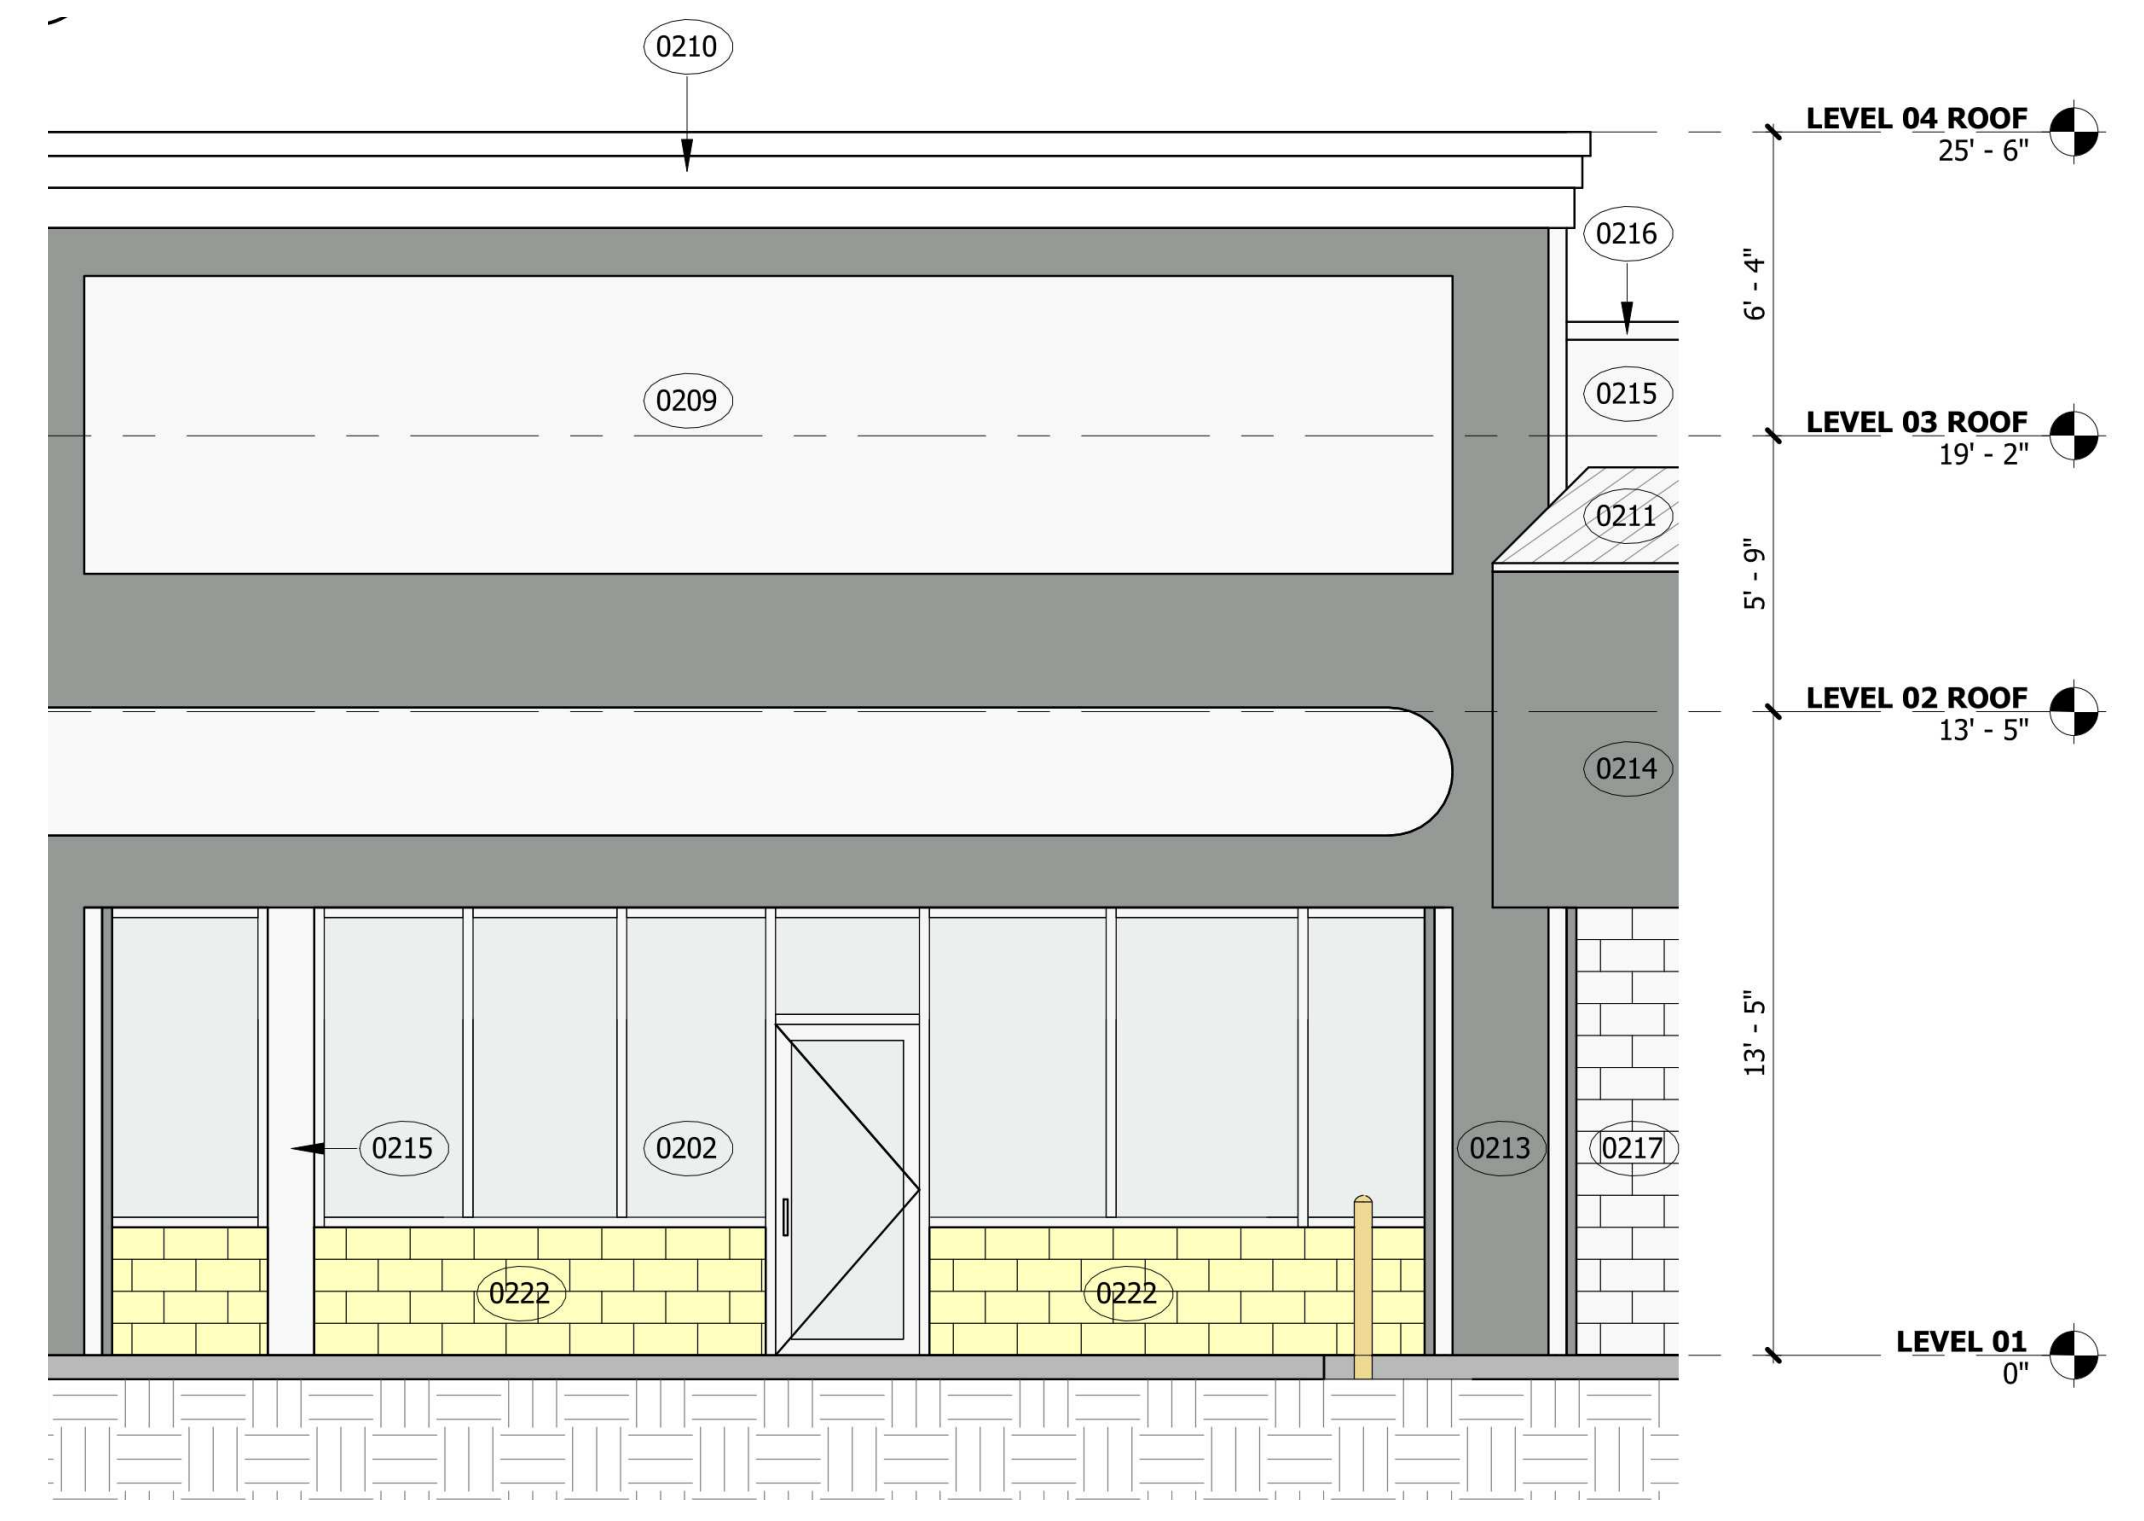


2 **EXISTING ELEVATION SUITE A-170**  
 A103 1/4" = 1'-0"

5/15/2024 8:35:02 AM

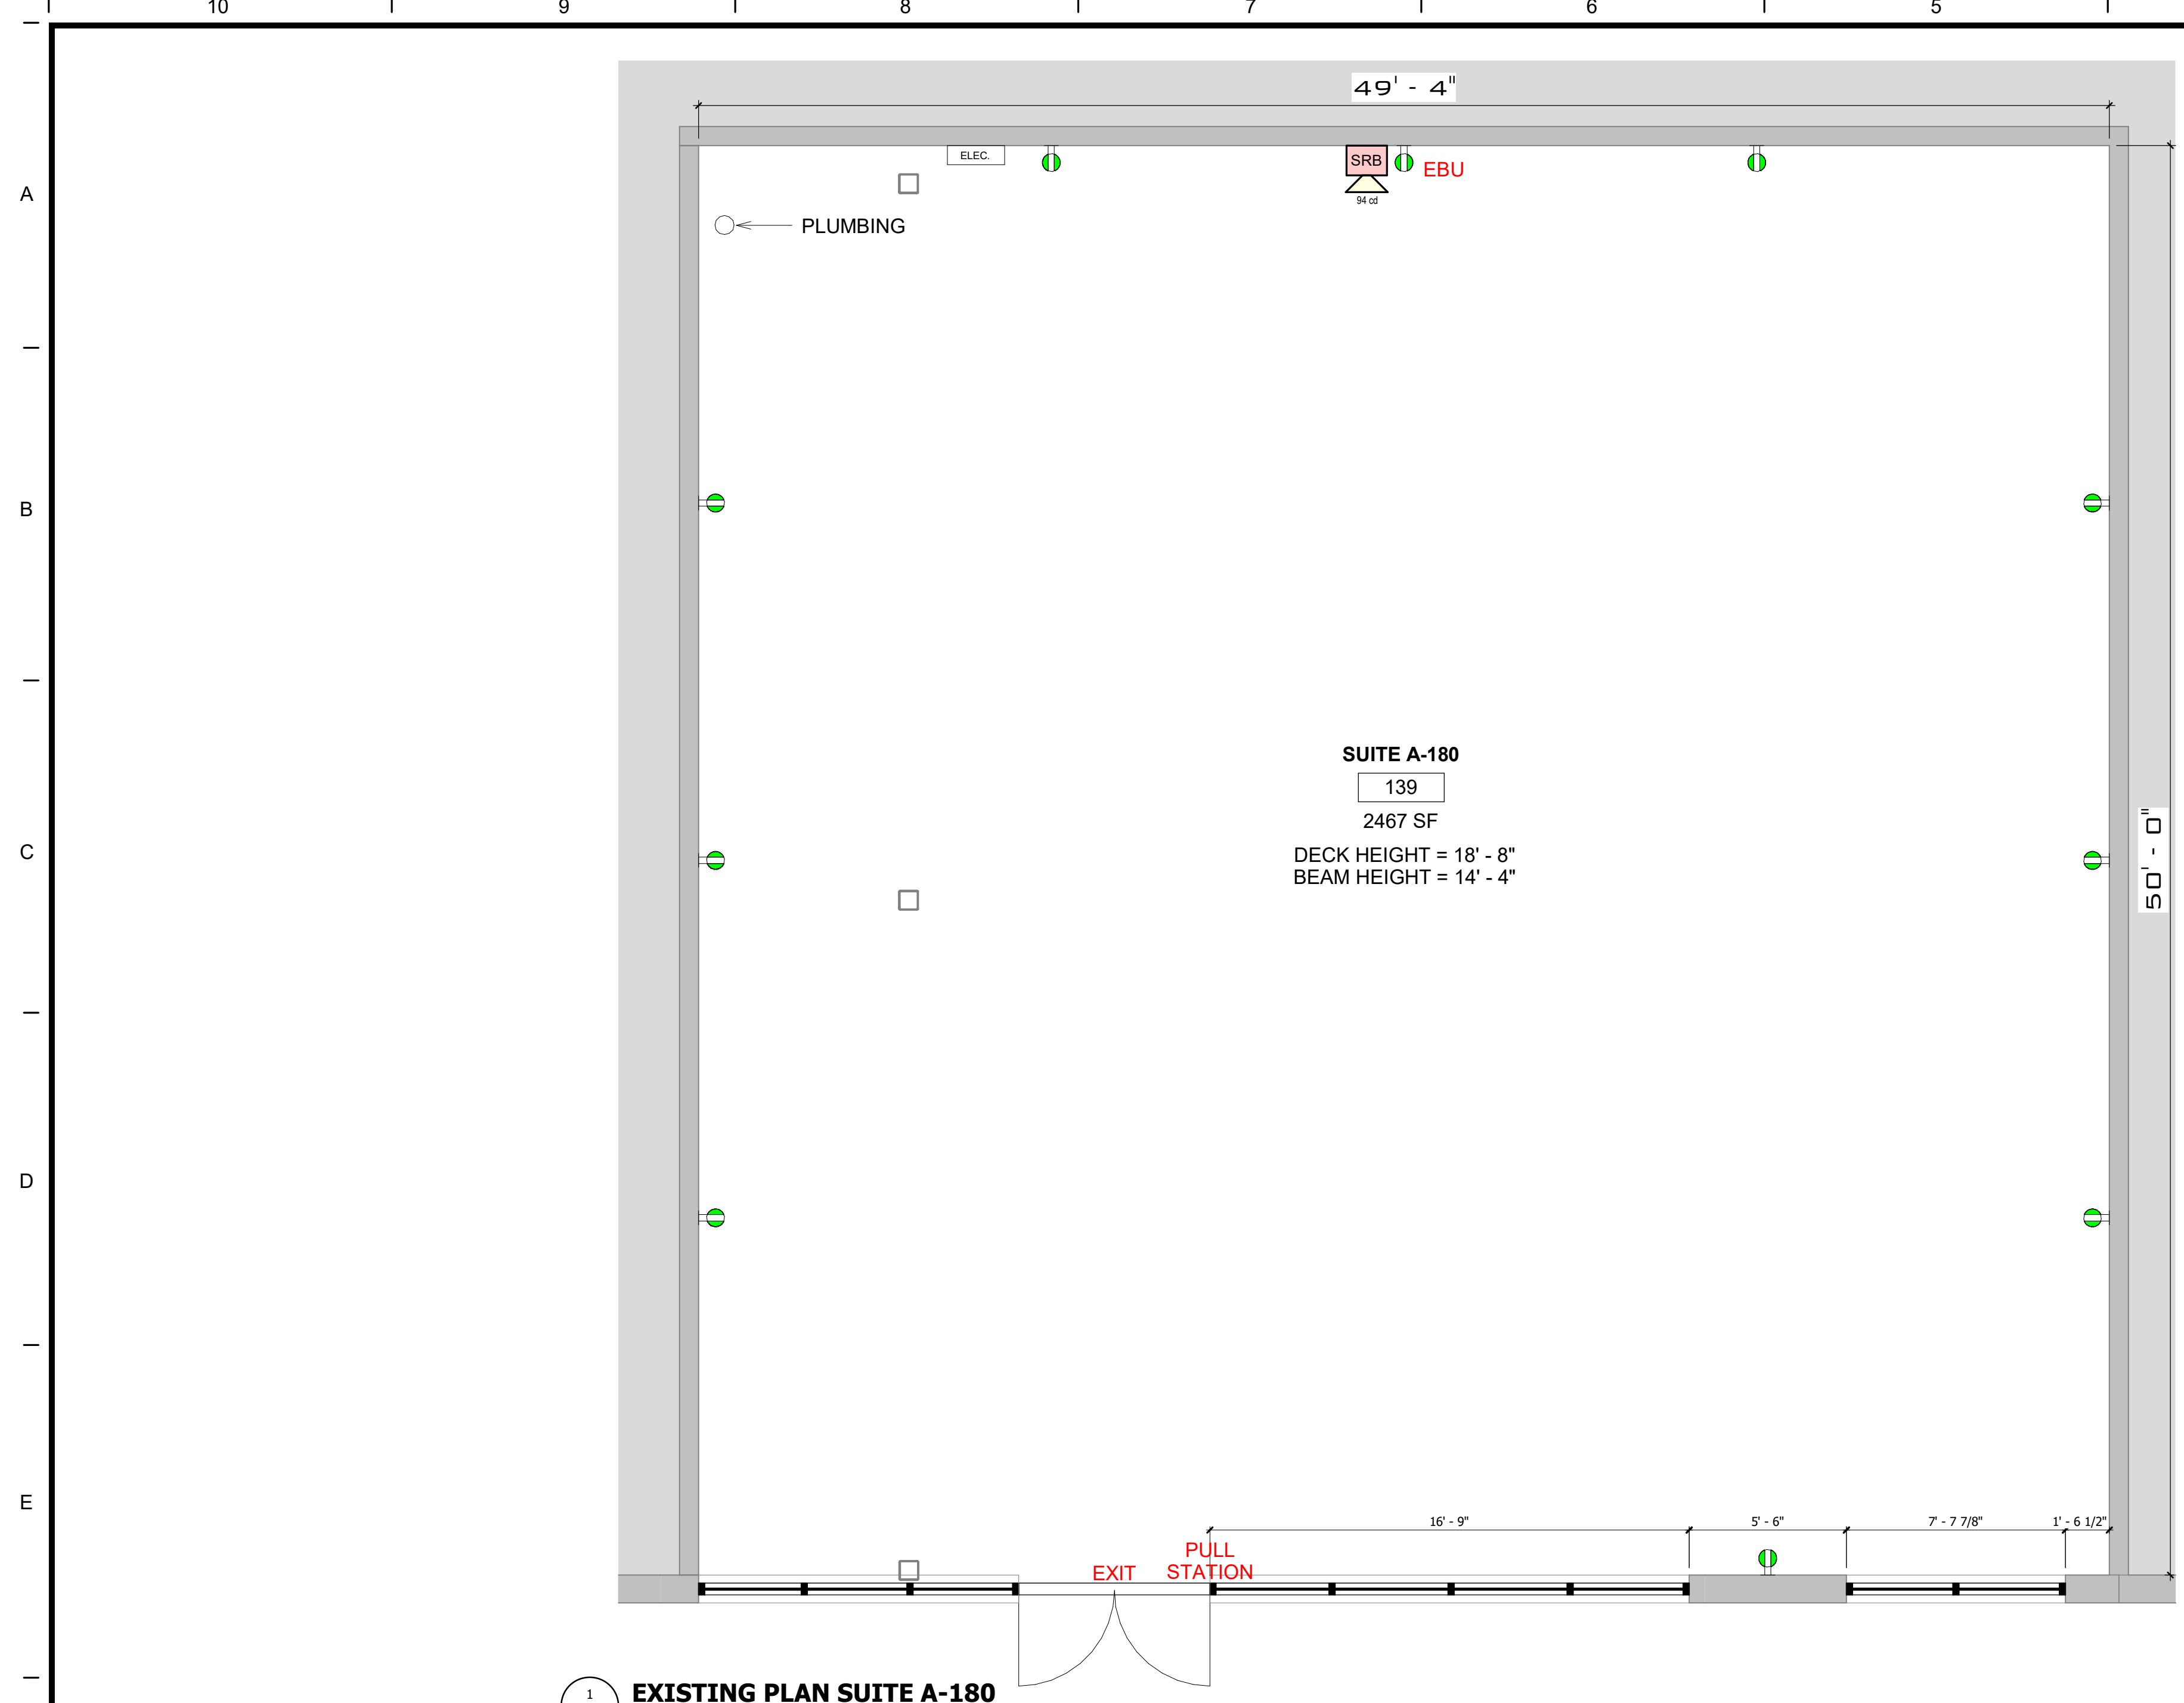

1  
 A104  
**EXISTING PLAN SUITE A-180**  
 1/4" = 1'-0"

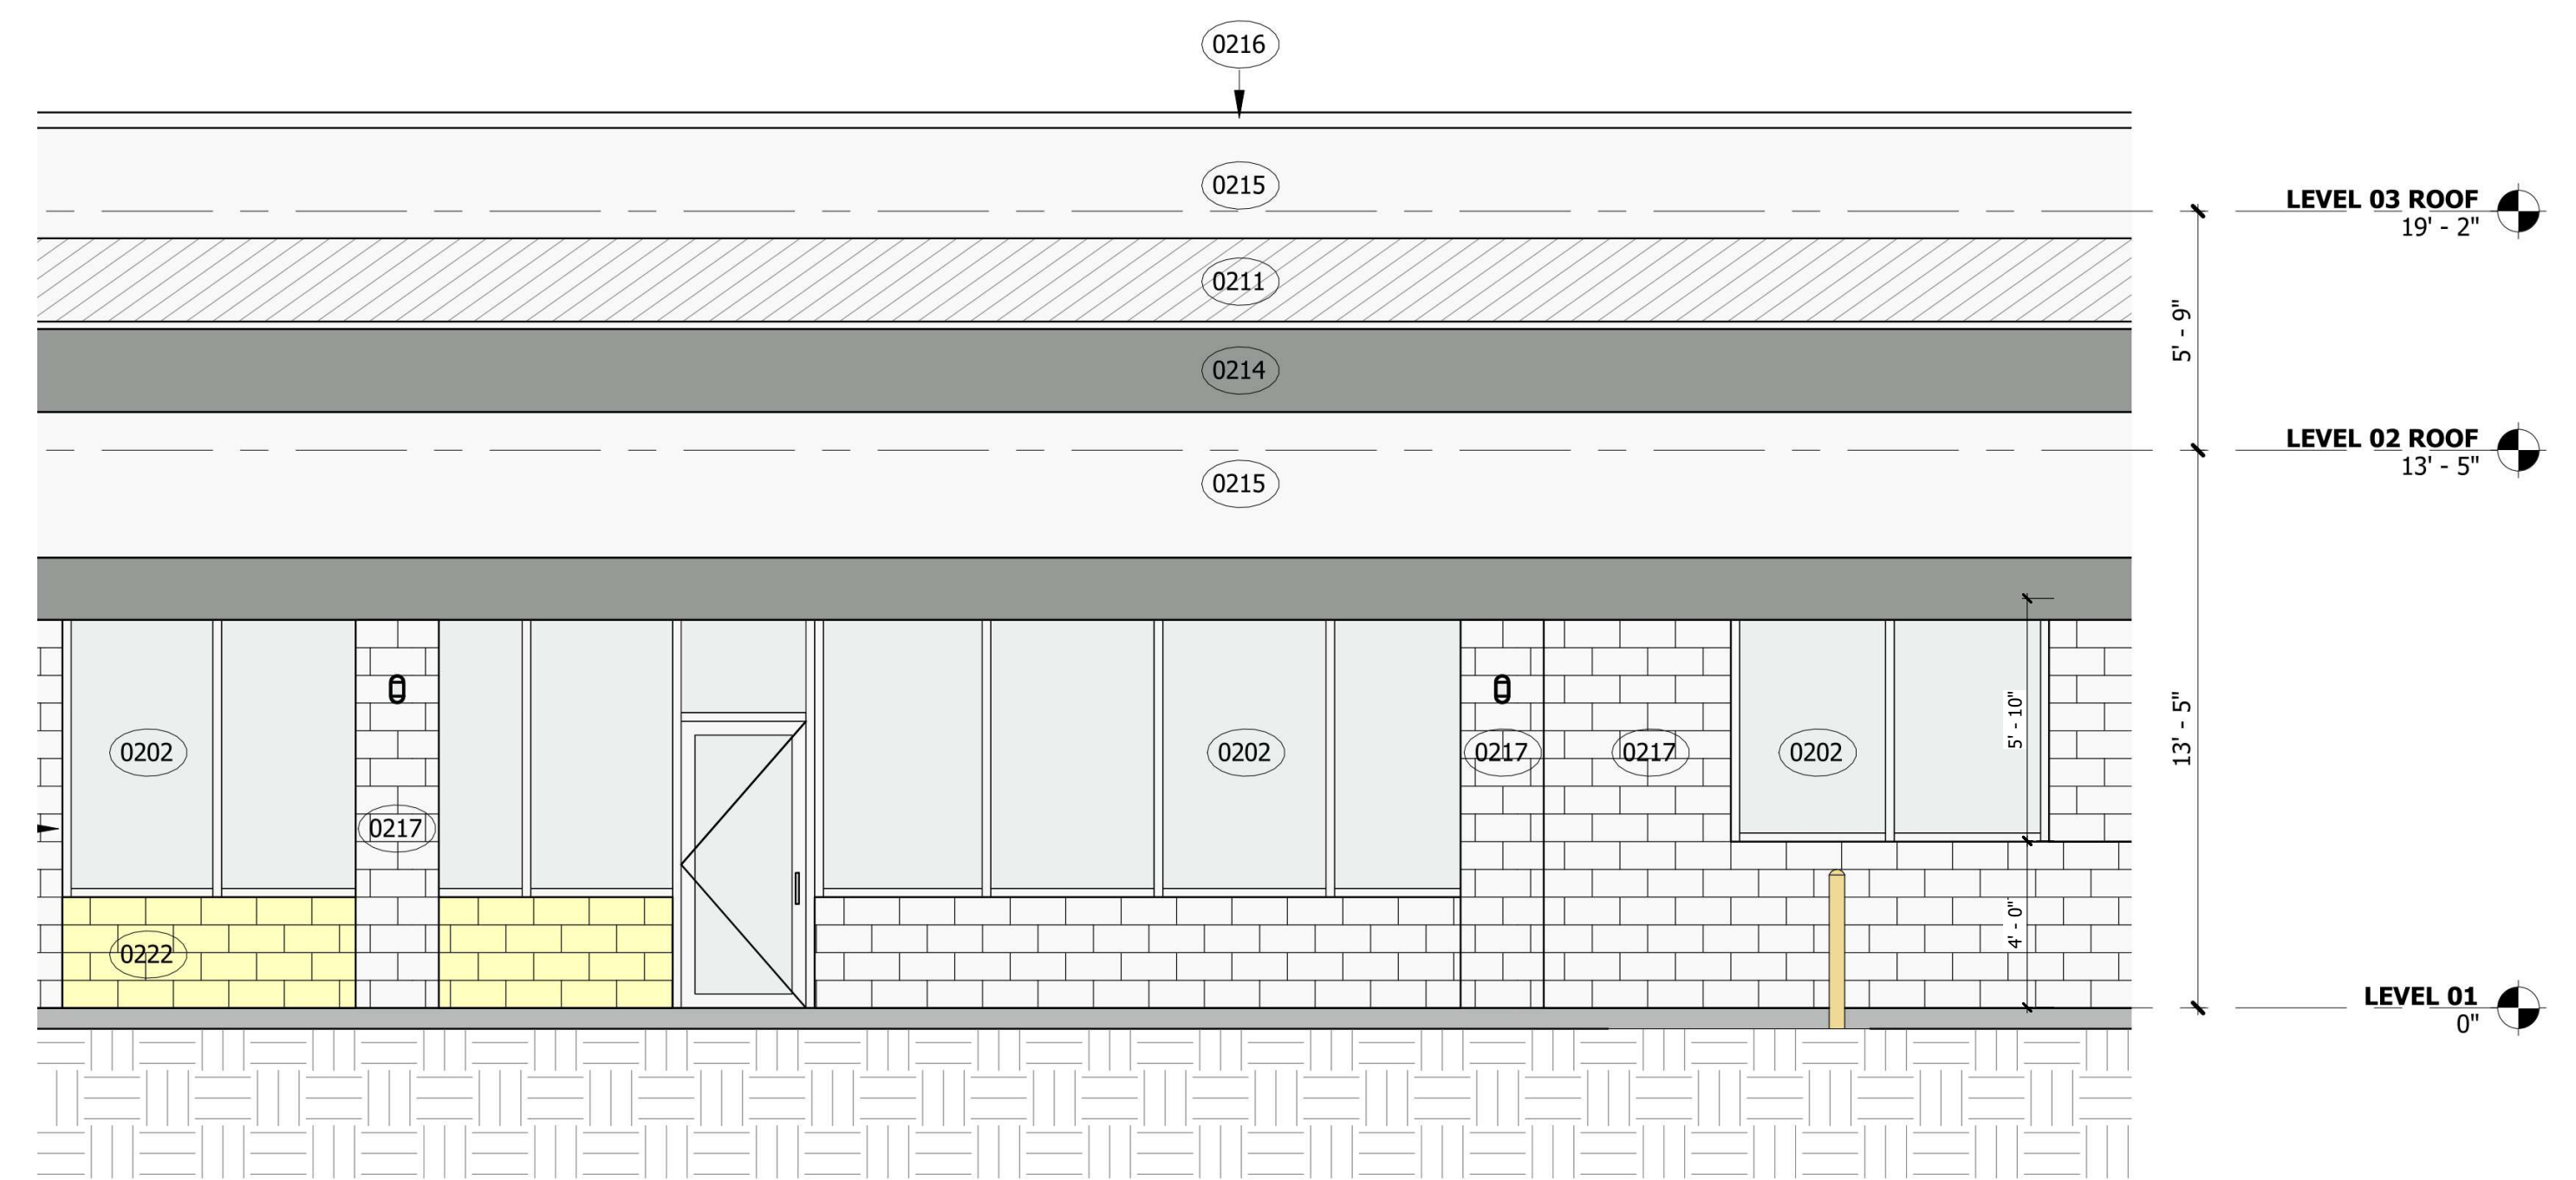

2  
 A104  
**EXISTING ELEVATION SUITE A-180**  
 1/4" = 1'-0"

**LEGEND**

[Grey Box]	NOT IN SCOPE	[Thick Line]	PROPOSED ITEMS (HEAVY LINE WEIGHT)
[Thin Line]	EXISTING ITEMS	[Door Symbol]	EXISTING DOOR AND FRAME TO REMAIN
[Door Symbol]	NEW DOOR AND FRAME	[Dashed Line]	DEMO ITEMS
[Green Circle]	NEW DUPLEX RECEPTACLE	[SRB Symbol]	FIRE ALARM STROBE
[EBU Symbol]	EMERGENCY BACKUP UNIT	[Pull Station Symbol]	FIRE ALARM PULL STATION
[EXIT Symbol]	EXIT SIGN		



Brady Sullivan Properties  
 670 N. Commercial Street  
 Manchester, nh 03101  
 603.622.6223



Owner  
 Project  
 380-510 John Fitch Hwy  
 FITCHBURG MA

2,515 USF

Seals

Issues

Date	Description

Revisions

No.	Date	Description

Drawing Title  
**SUITE A-180 - EXISTING PLAN**

Issue Date:	5-15-2024
Project No:	Scale: As Indicated
Project Manager:	Production Leader:
Project Architect:	Peer Reviewer:

Drawing Number  
**A104**





Brady Sullivan Properties  
 670 N. Commercial Street  
 Manchester, nh 03101  
 603.622.6223



Owner

Project  
 380-510 John Fitch Hwy

FITCHBURG MA

770 USF

Seals

Issues	
Date	Description

Revisions		
No.	Date	Description

Drawing Title  
**SUITE A-190 - EXISTING PLAN**

Issue Date: 5-15-2024

Project No: Scale: As Indicated


Project Manager: Production Leader:

Project Architect: Peer Reviewer:


Drawing Number

**A105**

LEGEND			
	NOT IN SCOPE		PROPOSED ITEMS (HEAVY LINE WEIGHT)
	EXISTING ITEMS		EXISTING DOOR AND FRAME TO REMAIN
	NEW DOOR AND FRAME		DEMO ITEMS
	NEW DUPLEX RECEPTACLE		FIRE ALARM STROBE
<b>EBU</b>	EMERGENCY BACKUP UNIT	<b>PULL STATION</b>	FIRE ALARM PULL STATION
<b>EXIT</b>	EXIT SIGN		

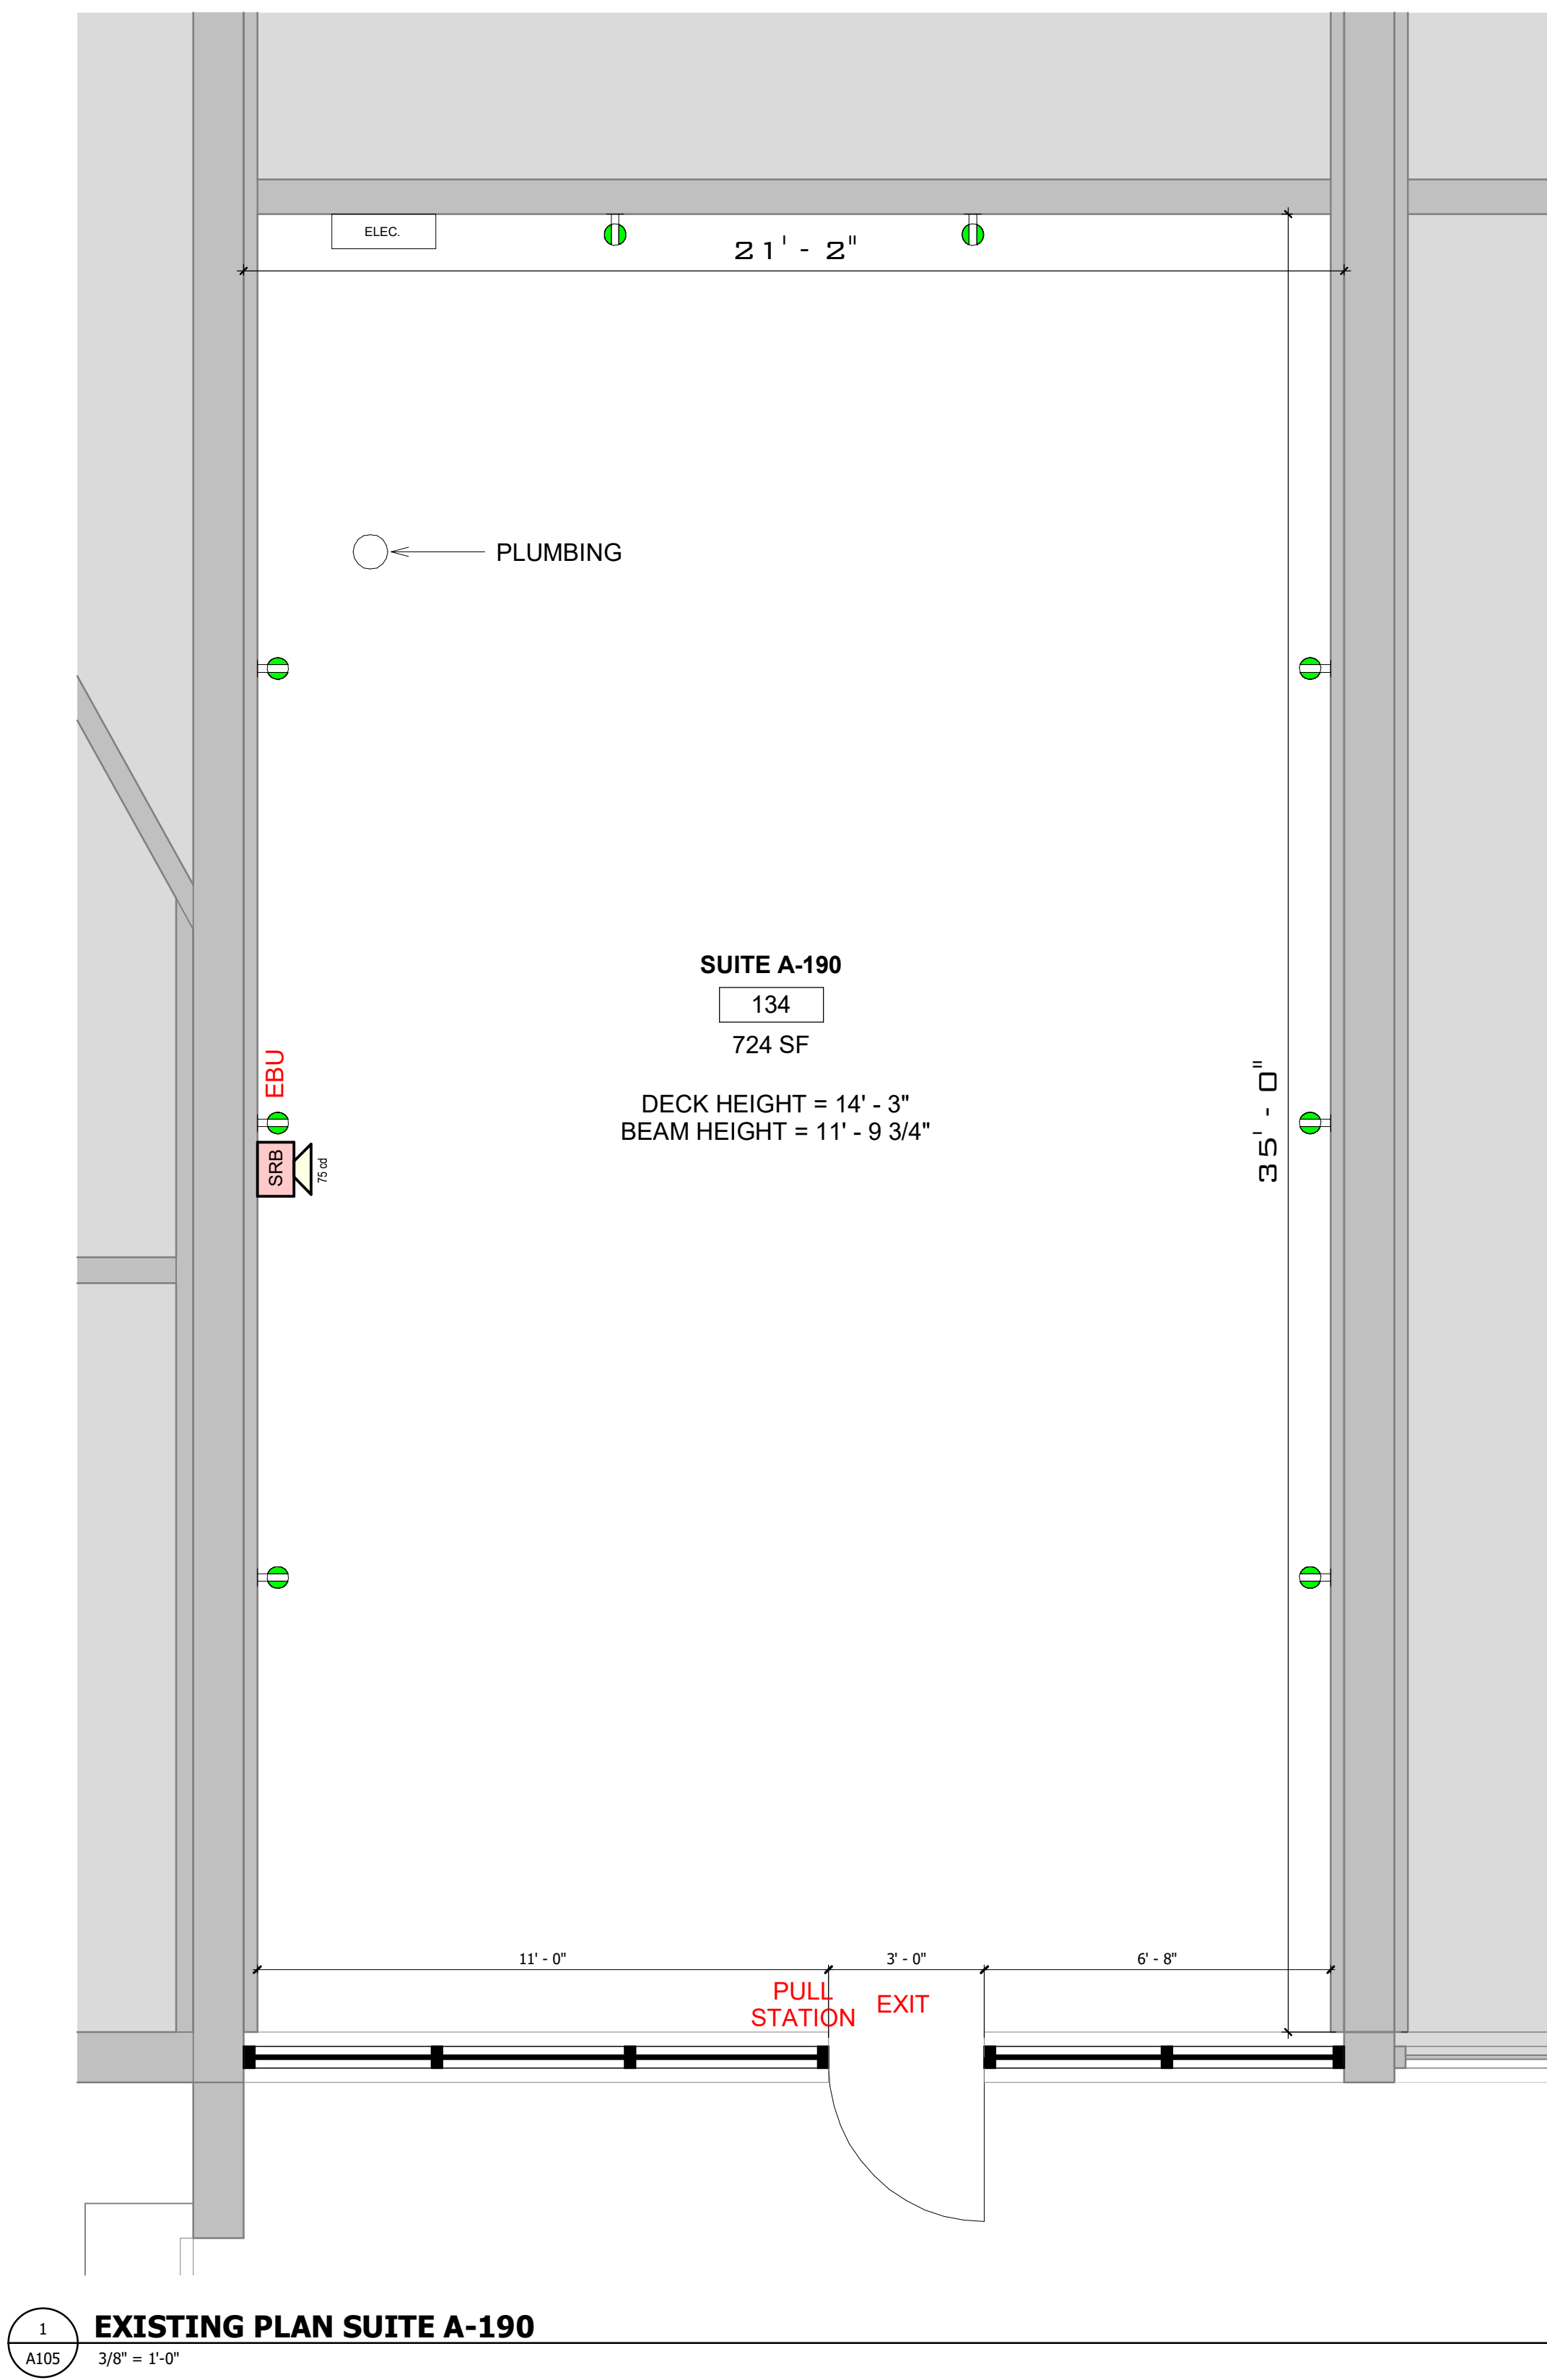


**1**  
 A105  
**EXISTING PLAN SUITE A-190**  
 3/8" = 1'-0"

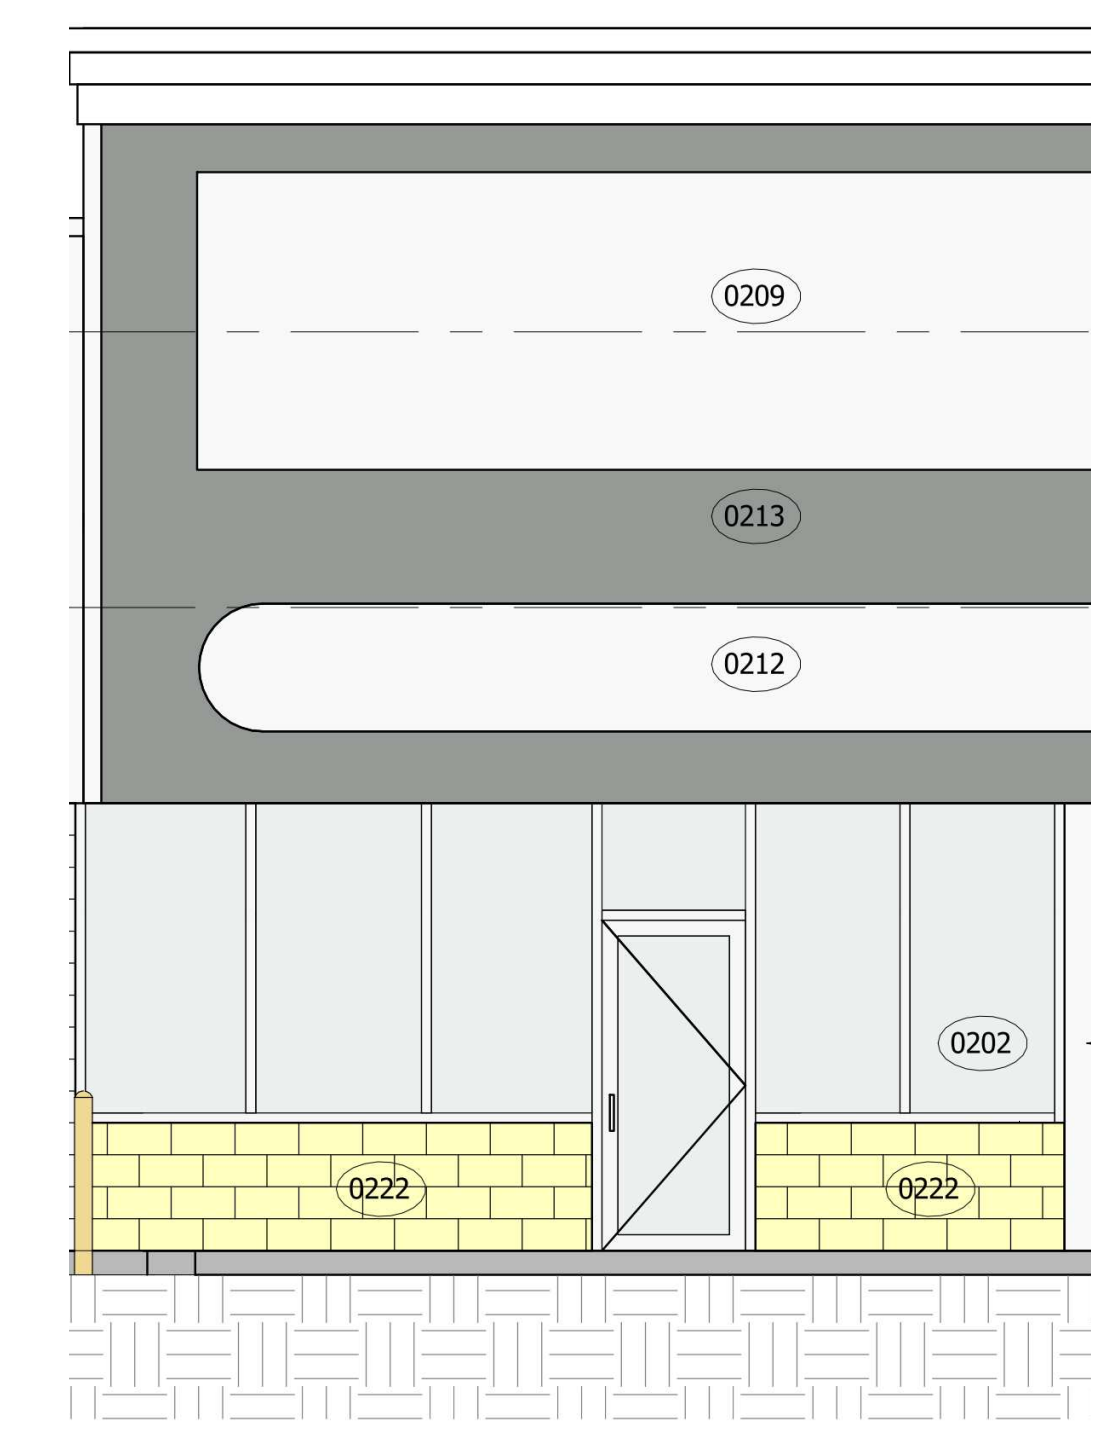

**2**  
 A105  
**EXISTING ELEVATION SUITE A-190**  
 1/4" = 1'-0"


5/15/2024 8:35:03 AM

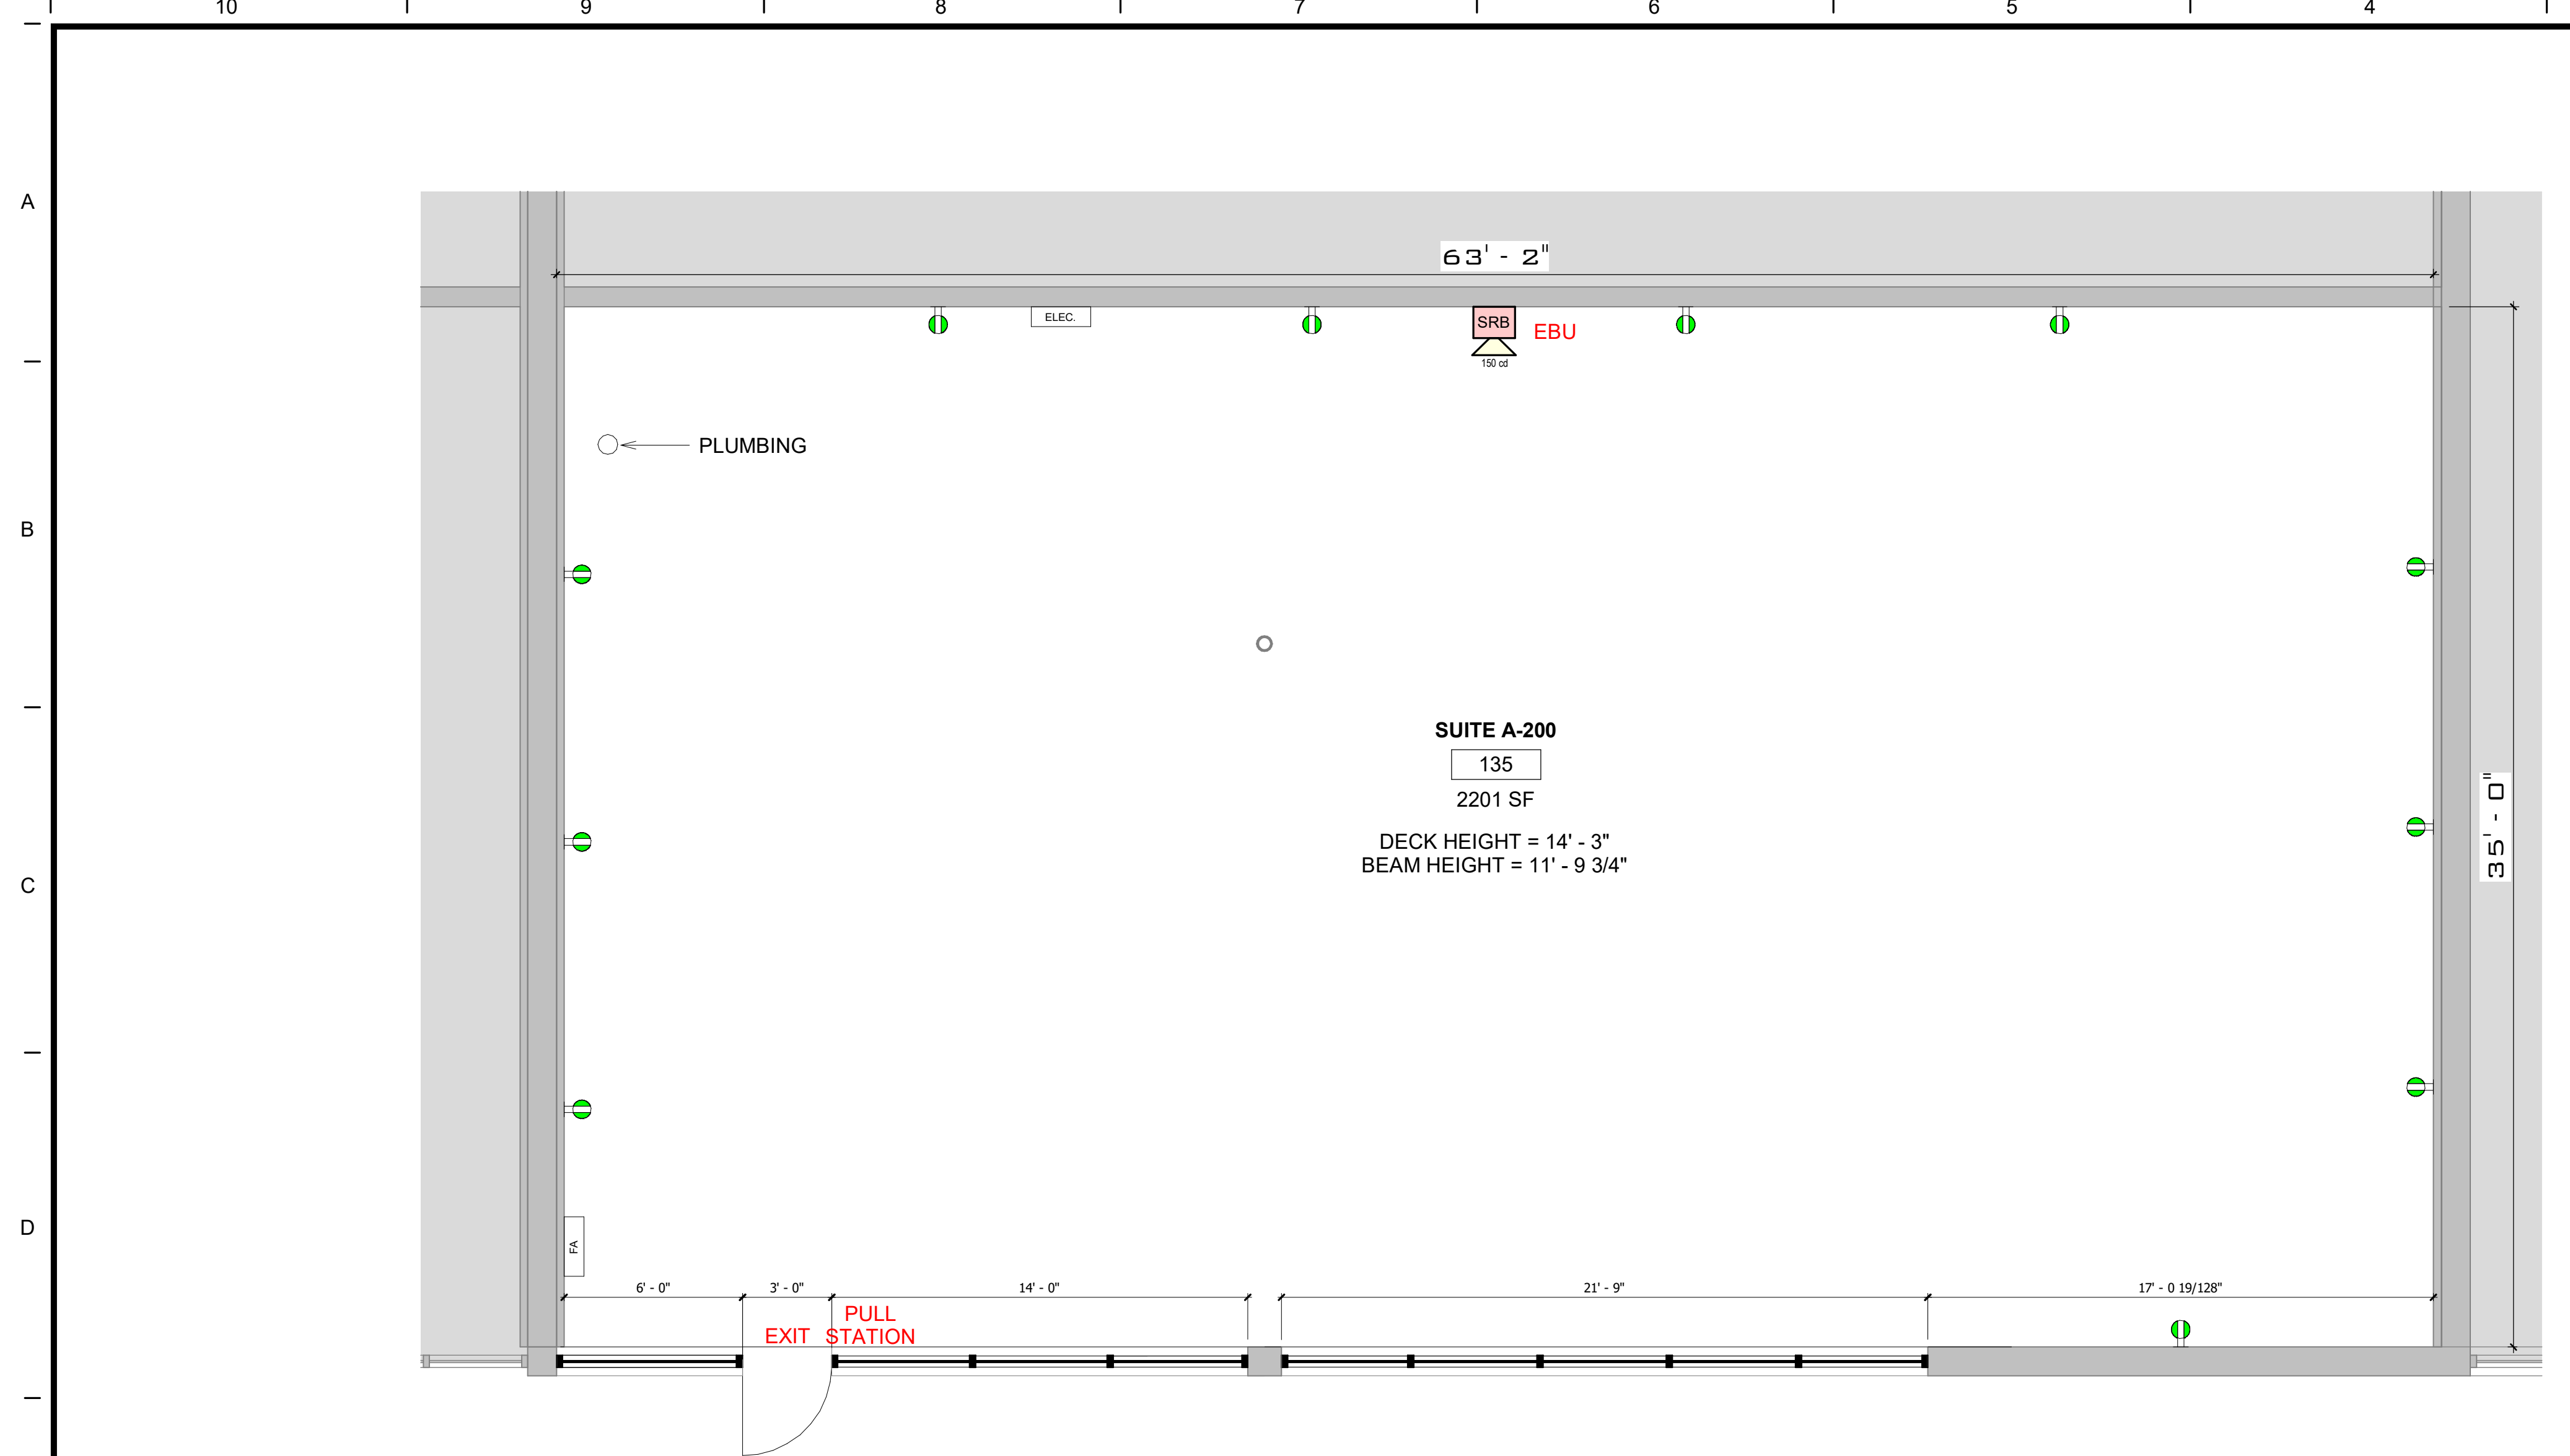

**LEGEND**

[Grey Box]	NOT IN SCOPE	[Thick Line]	PROPOSED ITEMS (HEAVY LINE WEIGHT)
[Thin Line]	EXISTING ITEMS	[Door Symbol]	EXISTING DOOR AND FRAME TO REMAIN
[Door Symbol]	NEW DOOR AND FRAME	[Dashed Line]	DEMO ITEMS
[Light Bulb Symbol]	NEW DUPLEX RECEPTACLE	[SRB Symbol]	FIRE ALARM STROBE
[EBU Symbol]	EMERGENCY BACKUP UNIT	[Pull Station Symbol]	FIRE ALARM PULL STATION
[EXIT Symbol]	EXIT SIGN		

1  
 A106 1/4" = 1'-0"  
**EXISTING PLAN SUITE A-200**

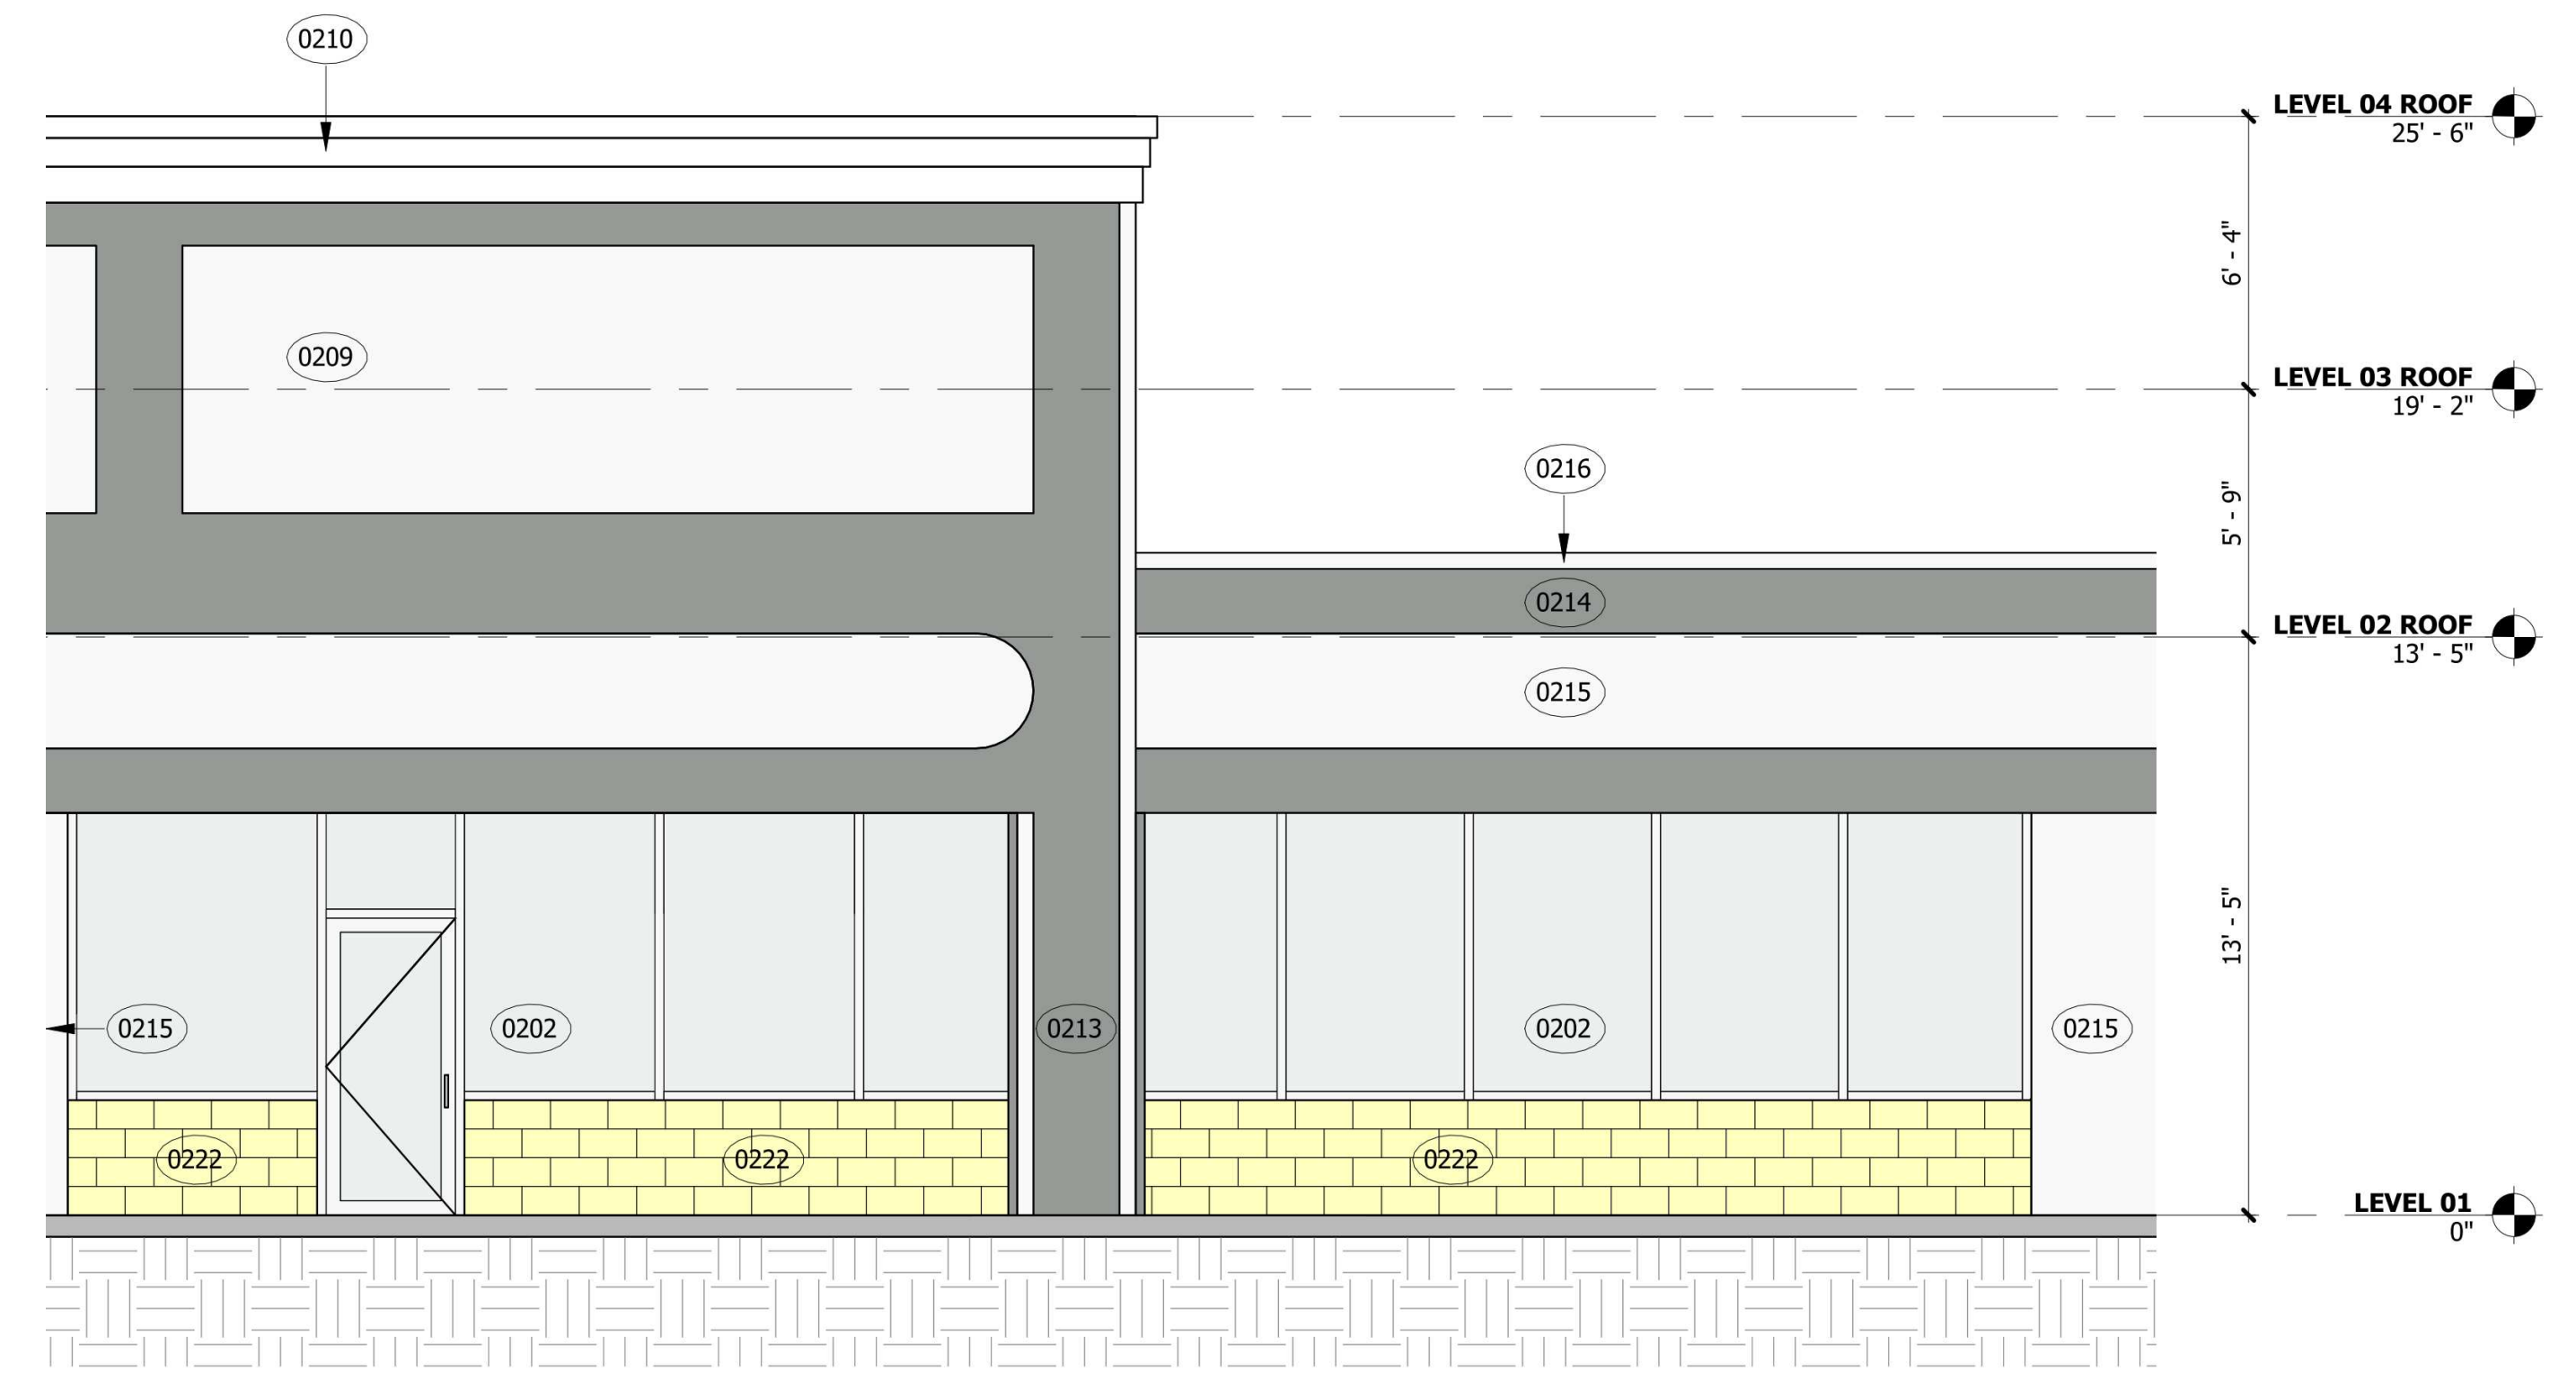

2  
 A106 1/4" = 1'-0"  
**EXISTING ELEVATION SUITE A-200**



Brady Sullivan Properties  
 670 N. Commercial Street  
 Manchester, nh 03101  
 603.622.6223



Owner  
 Project  
 380-510 John Fitch Hwy  
 FITCHBURG MA

2,275 USF

Seals

Issues

Date	Description

Revisions

No.	Date	Description

Drawing Title  
**SUITE A-200 - EXISTING PLAN**

Issue Date:	5-15-2024
Project No:	Scale: As Indicated
Project Manager:	Production Leader:
Project Architect:	Peer Reviewer:

Drawing Number  
**A106**