



Brady Sullivan Properties
 670 N. Commercial Street
 Manchester, nh 03101
 603.622.6223



Owner

Project
 380-510 John Fitch Hwy

FITCHBURG MA

SUITE A-160
 1,841 USF

Seals

Issues	
Date	Description

Revisions	
No.	Date

Drawing Title
SUITE A-160 - EXISTING PLAN

Issue Date: 5-15-2024

Project No: Scale: As Indicated

Project Manager: Production Leader:


Project Architect: Peer Reviewer:

Drawing Number


A102

LEGEND

	NOT IN SCOPE		PROPOSED ITEMS (HEAVY LINE WEIGHT)
	EXISTING ITEMS		EXISTING DOOR AND FRAME TO REMAIN
	NEW DOOR AND FRAME		DEMO ITEMS
	NEW DUPLEX RECEPTACLE		FIRE ALARM STROBE
EBU	EMERGENCY BACKUP UNIT	PULL STATION	FIRE ALARM PULL STATION
EXIT	EXIT SIGN		

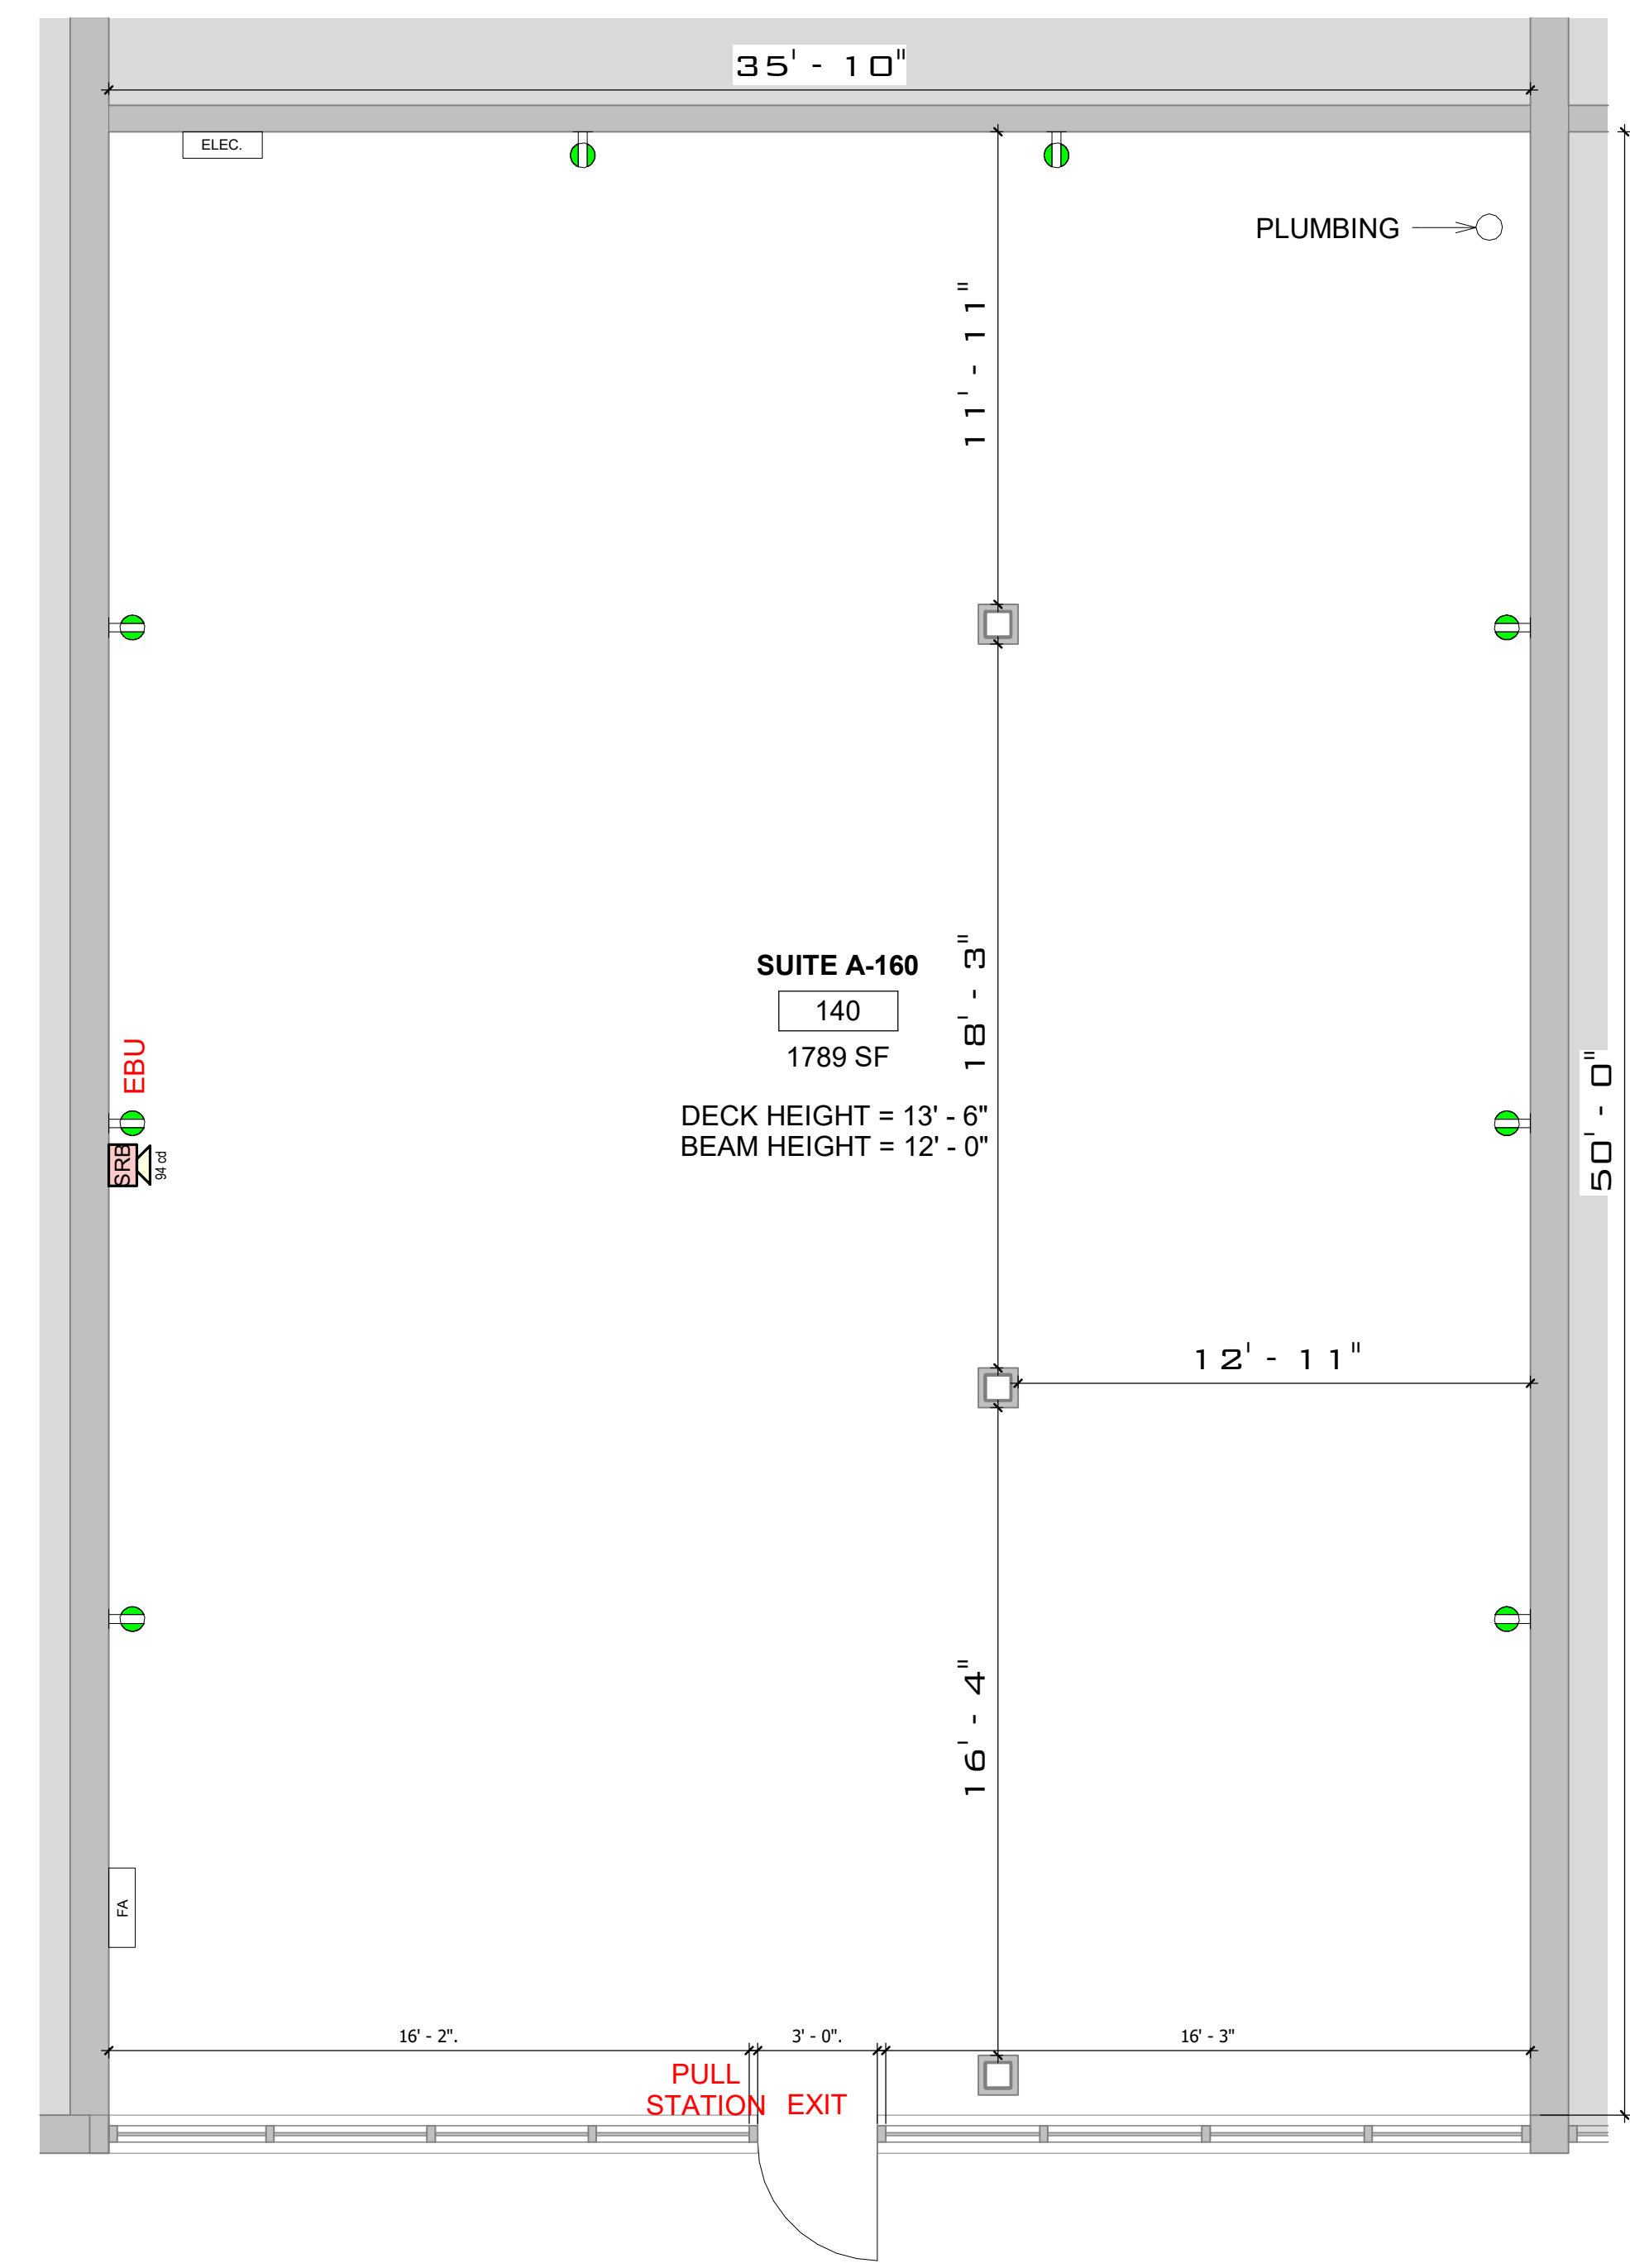

1
 A102
EXISTING PLAN SUITE A-160
 1/4" = 1'-0"

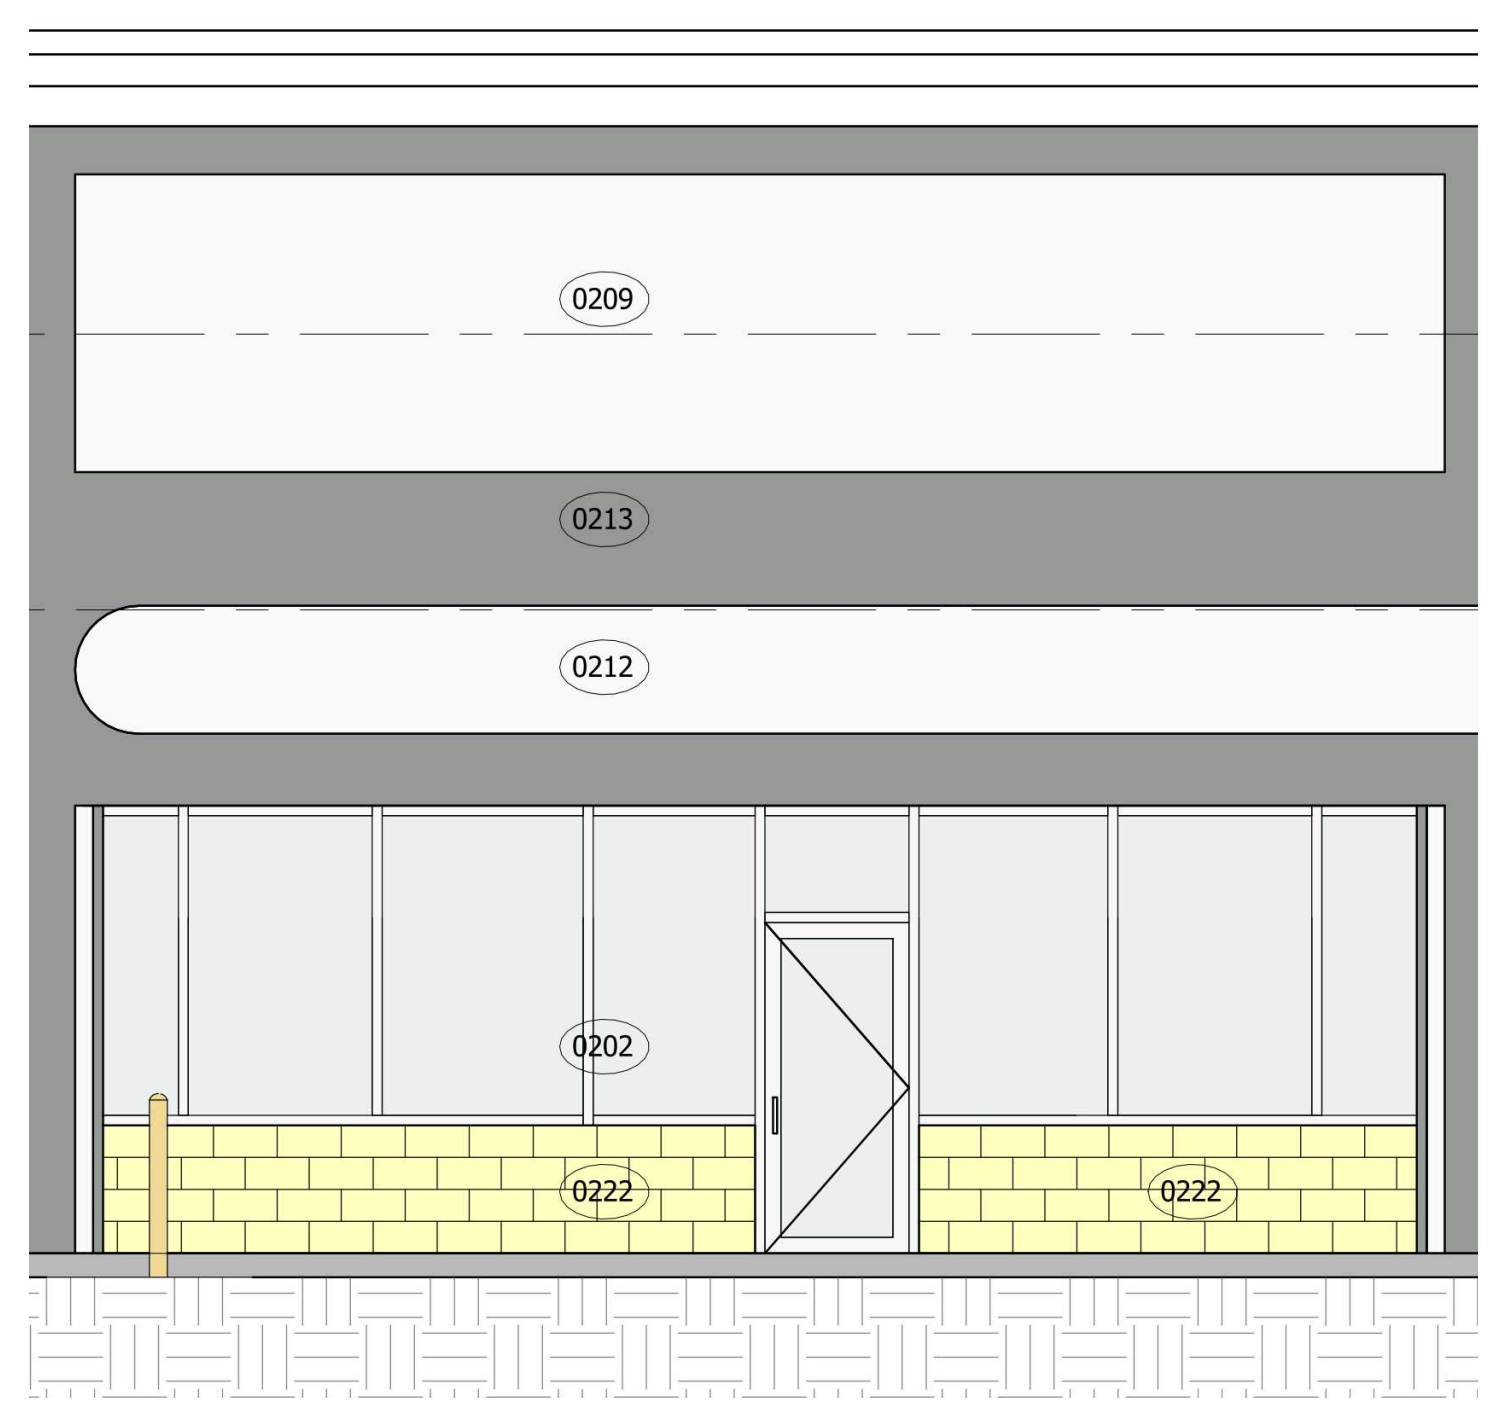

2
 A102
EXISTING ELEVATION SUITE A-160
 1/4" = 1'-0"