



Brady Sullivan Properties
 670 N. Commercial Street
 Manchester, nh 03101
 603.622.6223



Owner

Project
 380-510 John Fitch Hwy

FITCHBURG MA

SUITE A-170
 1,266 USF

Seals

Issues	
Date	Description

Revisions		
No.	Date	Description

Drawing Title
**SUITE A-170 -
 EXISTING PLAN**

Issue Date: 5-15-2024

Project No: Scale: As Indicated


Project Manager: Production Leader:

Project Architect: Peer Reviewer:


Drawing Number

A103

LEGEND			
	NOT IN SCOPE		PROPOSED ITEMS (HEAVY LINE WEIGHT)
	EXISTING ITEMS		EXISTING DOOR AND FRAME TO REMAIN
	NEW DOOR AND FRAME		DEMO ITEMS
	NEW DUPLEX RECEPTACLE		FIRE ALARM STROBE
	EMERGENCY BACKUP UNIT		FIRE ALARM PULL STATION
	EXIT SIGN		

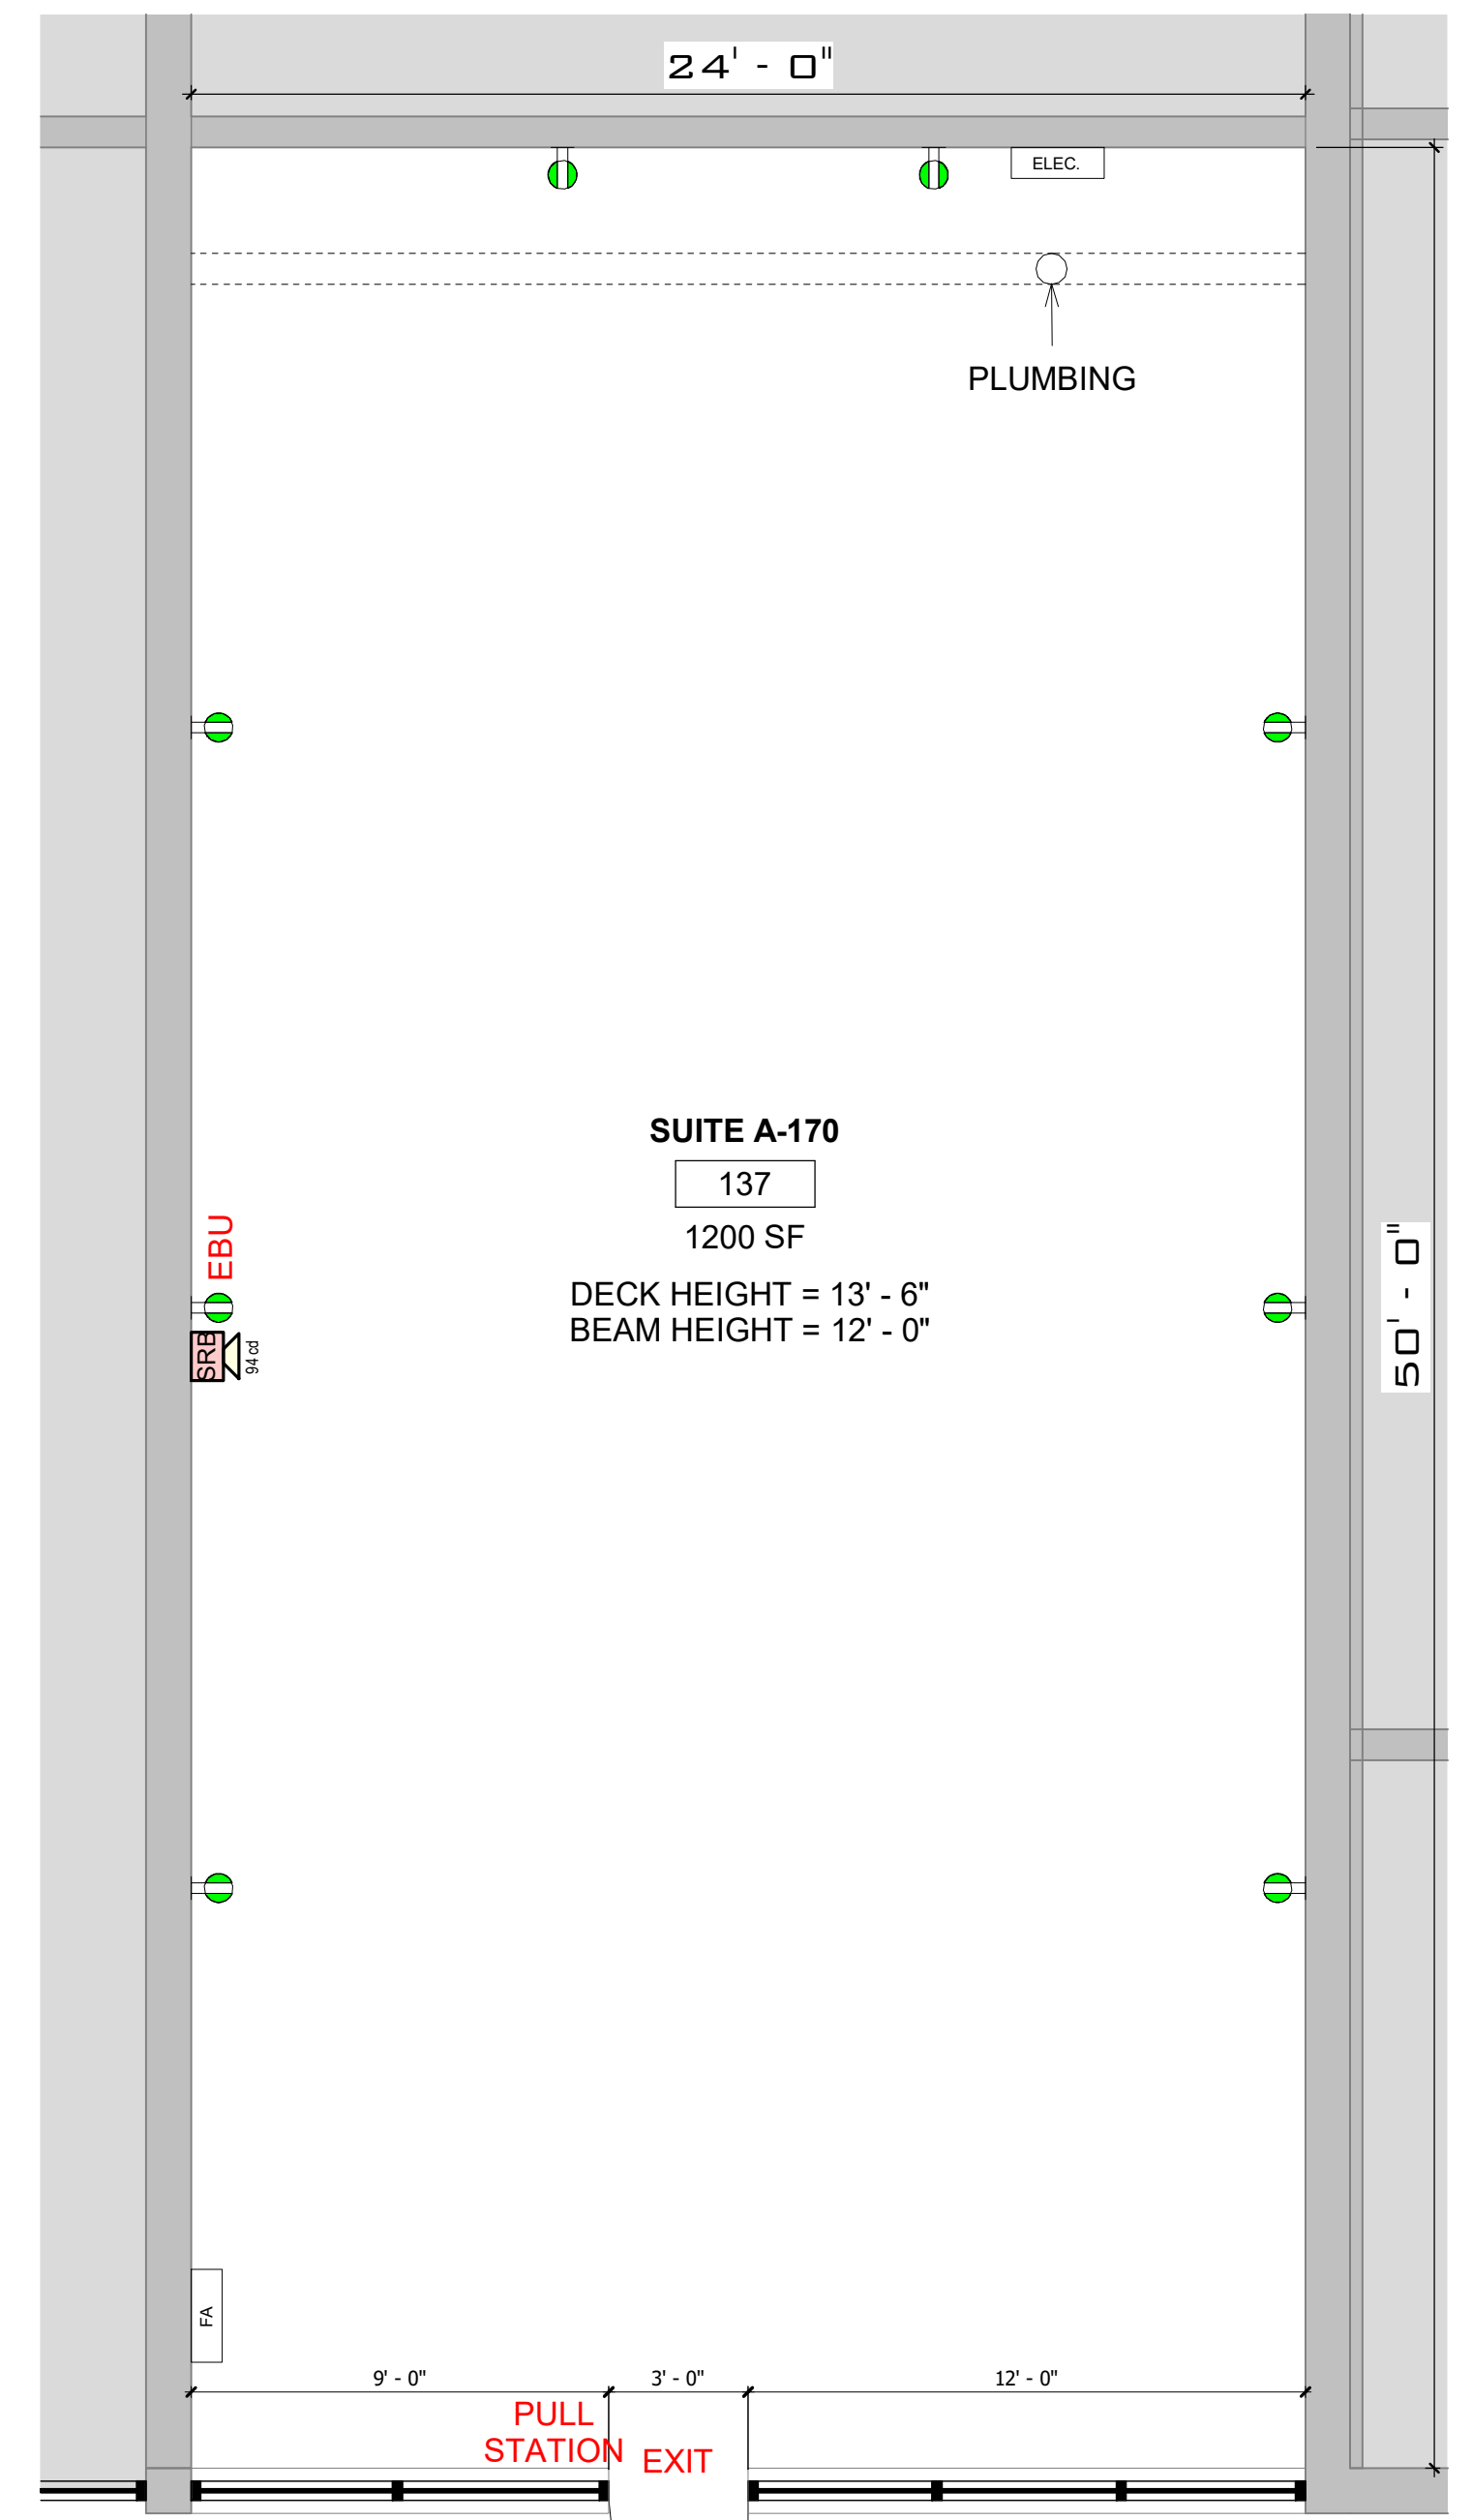

1
 A103
 EXISTING PLAN SUITE A-170
 1/4" = 1'-0"

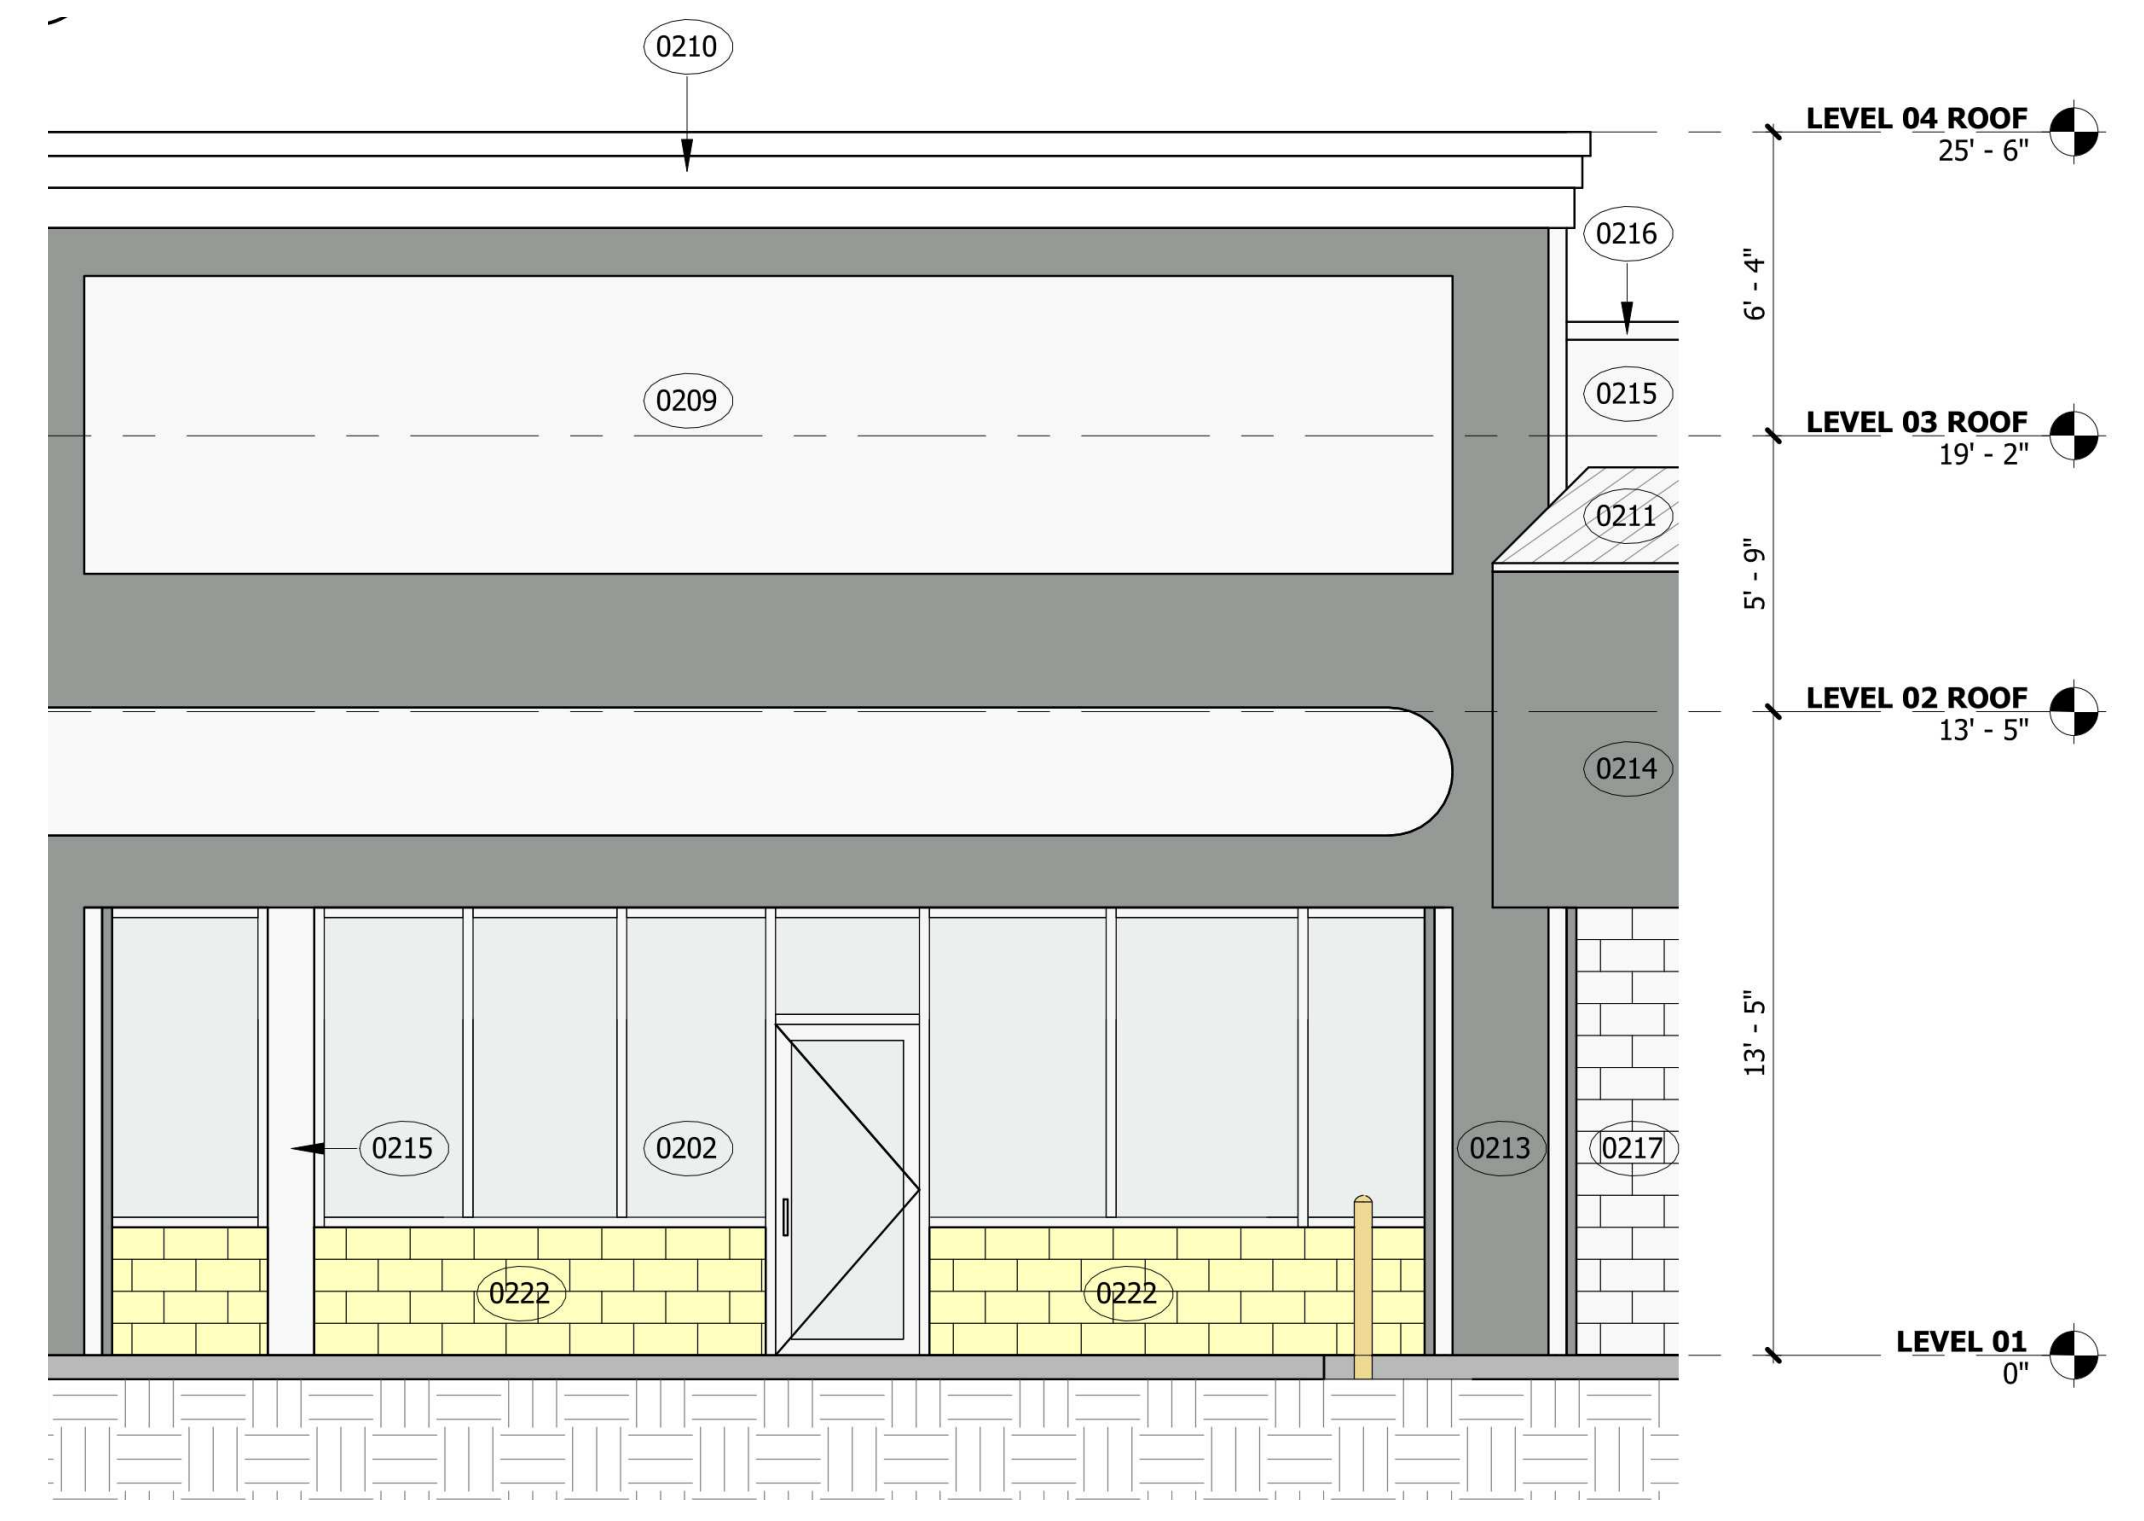

2
 A103
 EXISTING ELEVATION SUITE A-170
 1/4" = 1'-0"