


1
 A104
EXISTING PLAN SUITE A-180
 1/4" = 1'-0"

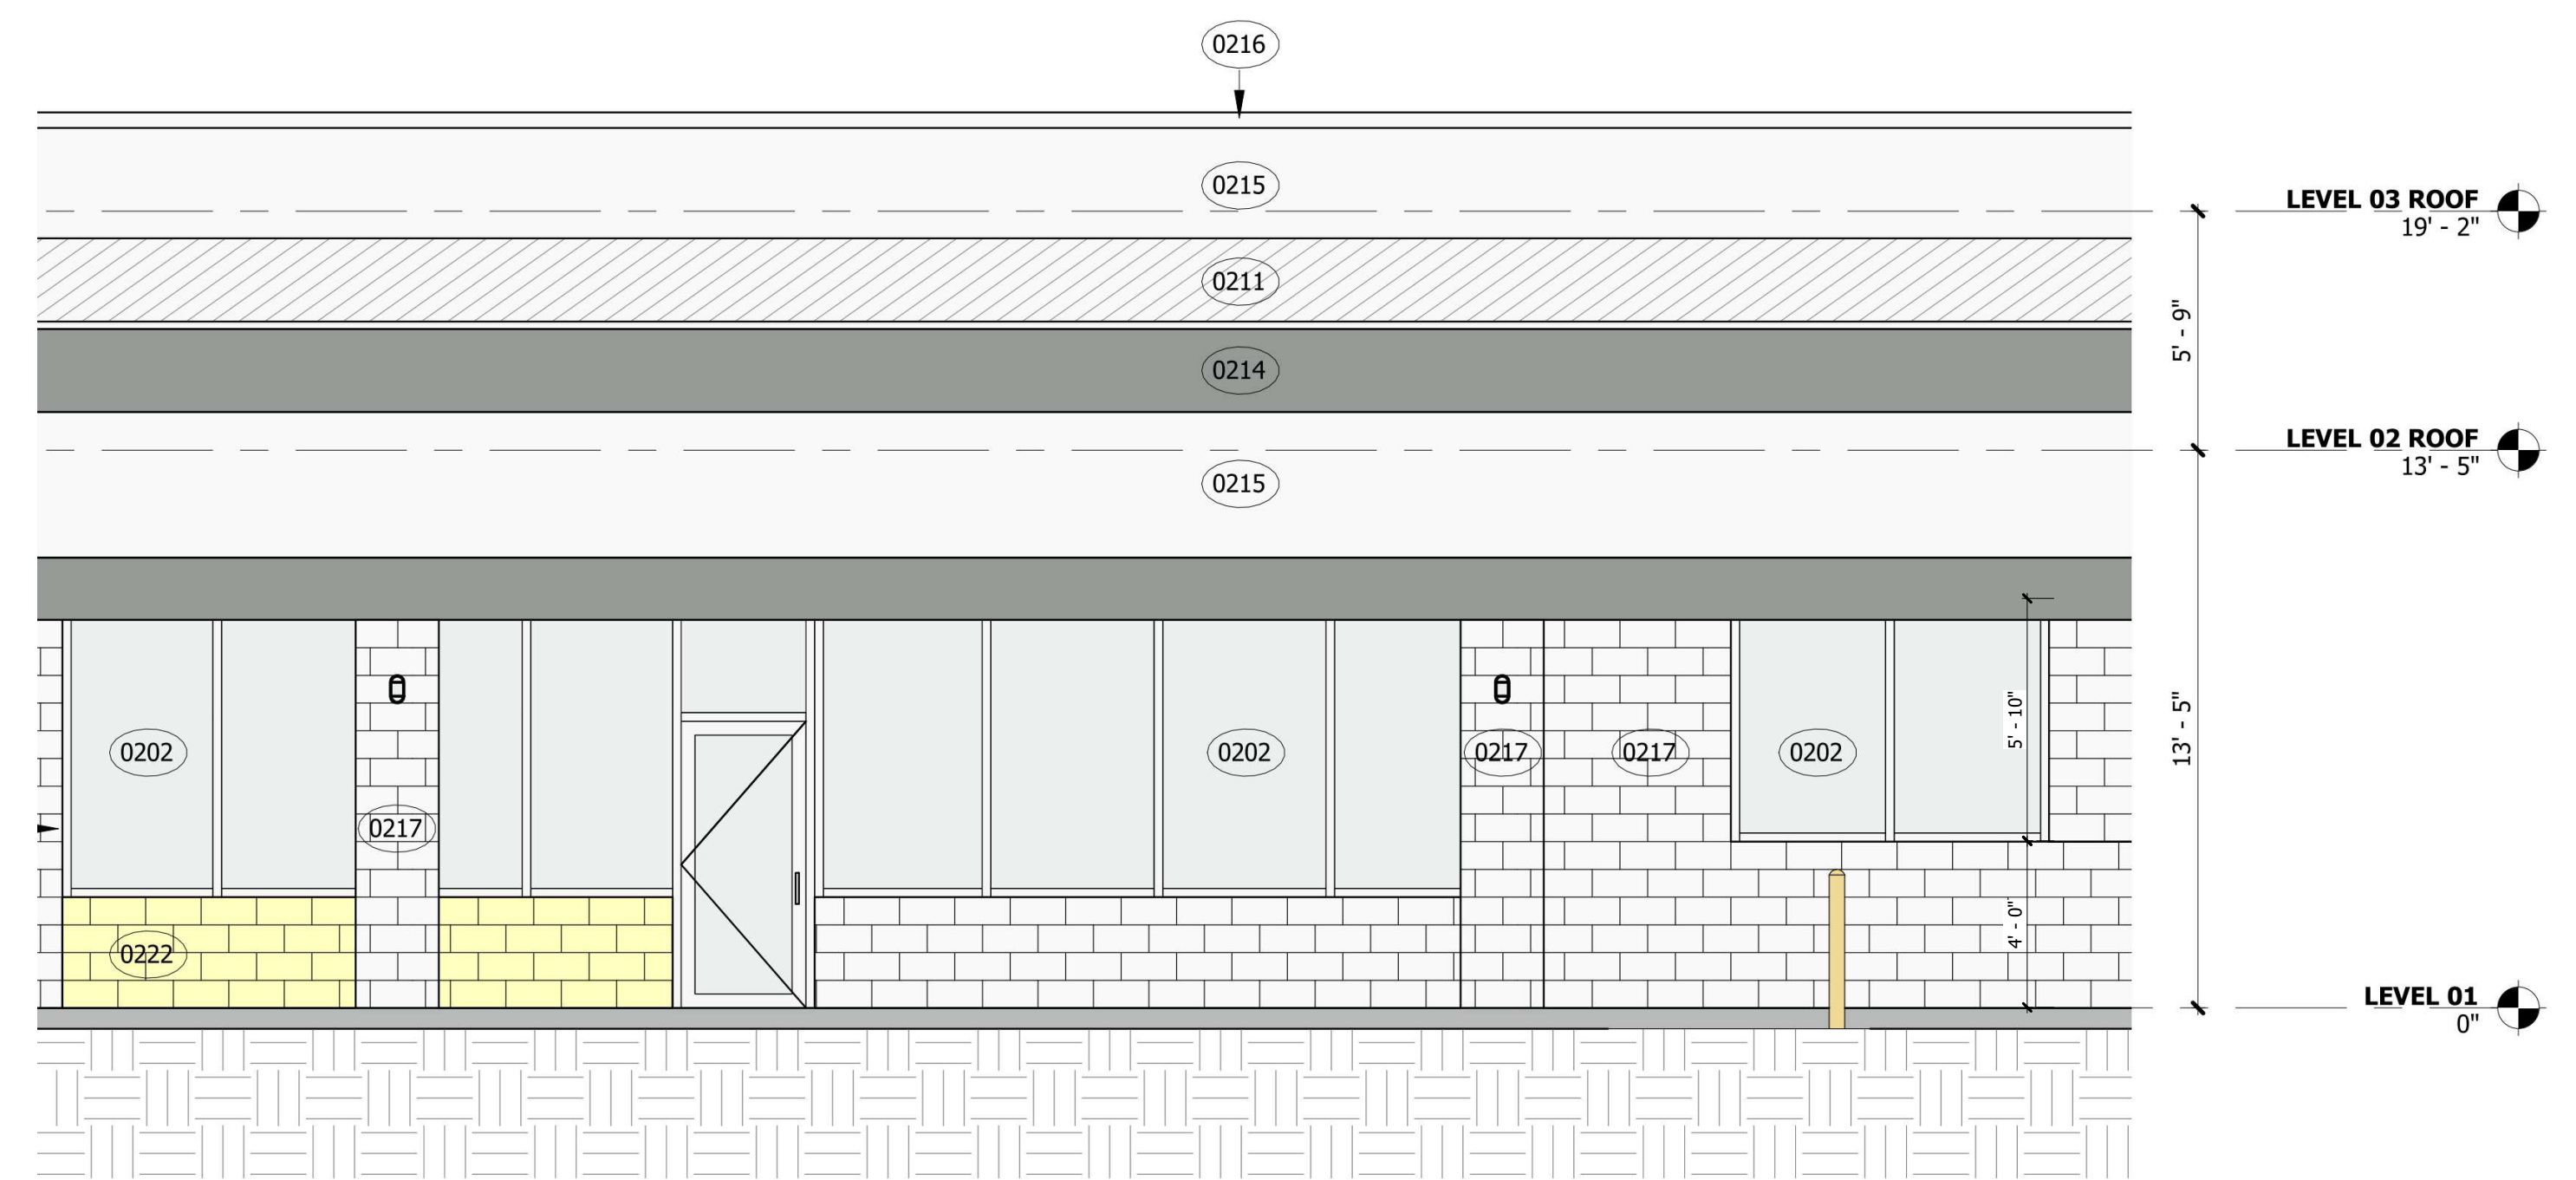

2
 A104
EXISTING ELEVATION SUITE A-180
 1/4" = 1'-0"

LEGEND

[Grey Box]	NOT IN SCOPE	[Thick Line]	PROPOSED ITEMS (HEAVY LINE WEIGHT)
[Thin Line]	EXISTING ITEMS	[Door Symbol]	EXISTING DOOR AND FRAME TO REMAIN
[Door Symbol]	NEW DOOR AND FRAME	[Dashed Line]	DEMO ITEMS
[Green Circle]	NEW DUPLEX RECEPTACLE	[SRB Symbol]	FIRE ALARM STROBE
[EBU Symbol]	EMERGENCY BACKUP UNIT	[Pull Station Symbol]	FIRE ALARM PULL STATION
[EXIT Symbol]	EXIT SIGN		



Brady Sullivan Properties
 670 N. Commercial Street
 Manchester, nh 03101
 603.622.6223



Owner

Project
 380-510 John Fitch Hwy
 FITCHBURG MA

SUITE A-180
 2,534 USF

Issues

Date	Description

Revisions

No.	Date	Description

Drawing Title
SUITE A-180 - EXISTING PLAN

Issue Date:	5-15-2024
Project No:	Scale: As Indicated
Project Manager:	Production Leader:
Project Architect:	Peer Reviewer:

Drawing Number
A104