




Brady Sullivan Properties
 670 N. Commercial Street
 Manchester, nh 03101
 603.622.6223



Owner
**BRADY SULLIVAN
 PROPERTIES**
 MANCHESTER, NH

Project
44 FRANKLIN STREET
 NASHUA, NH

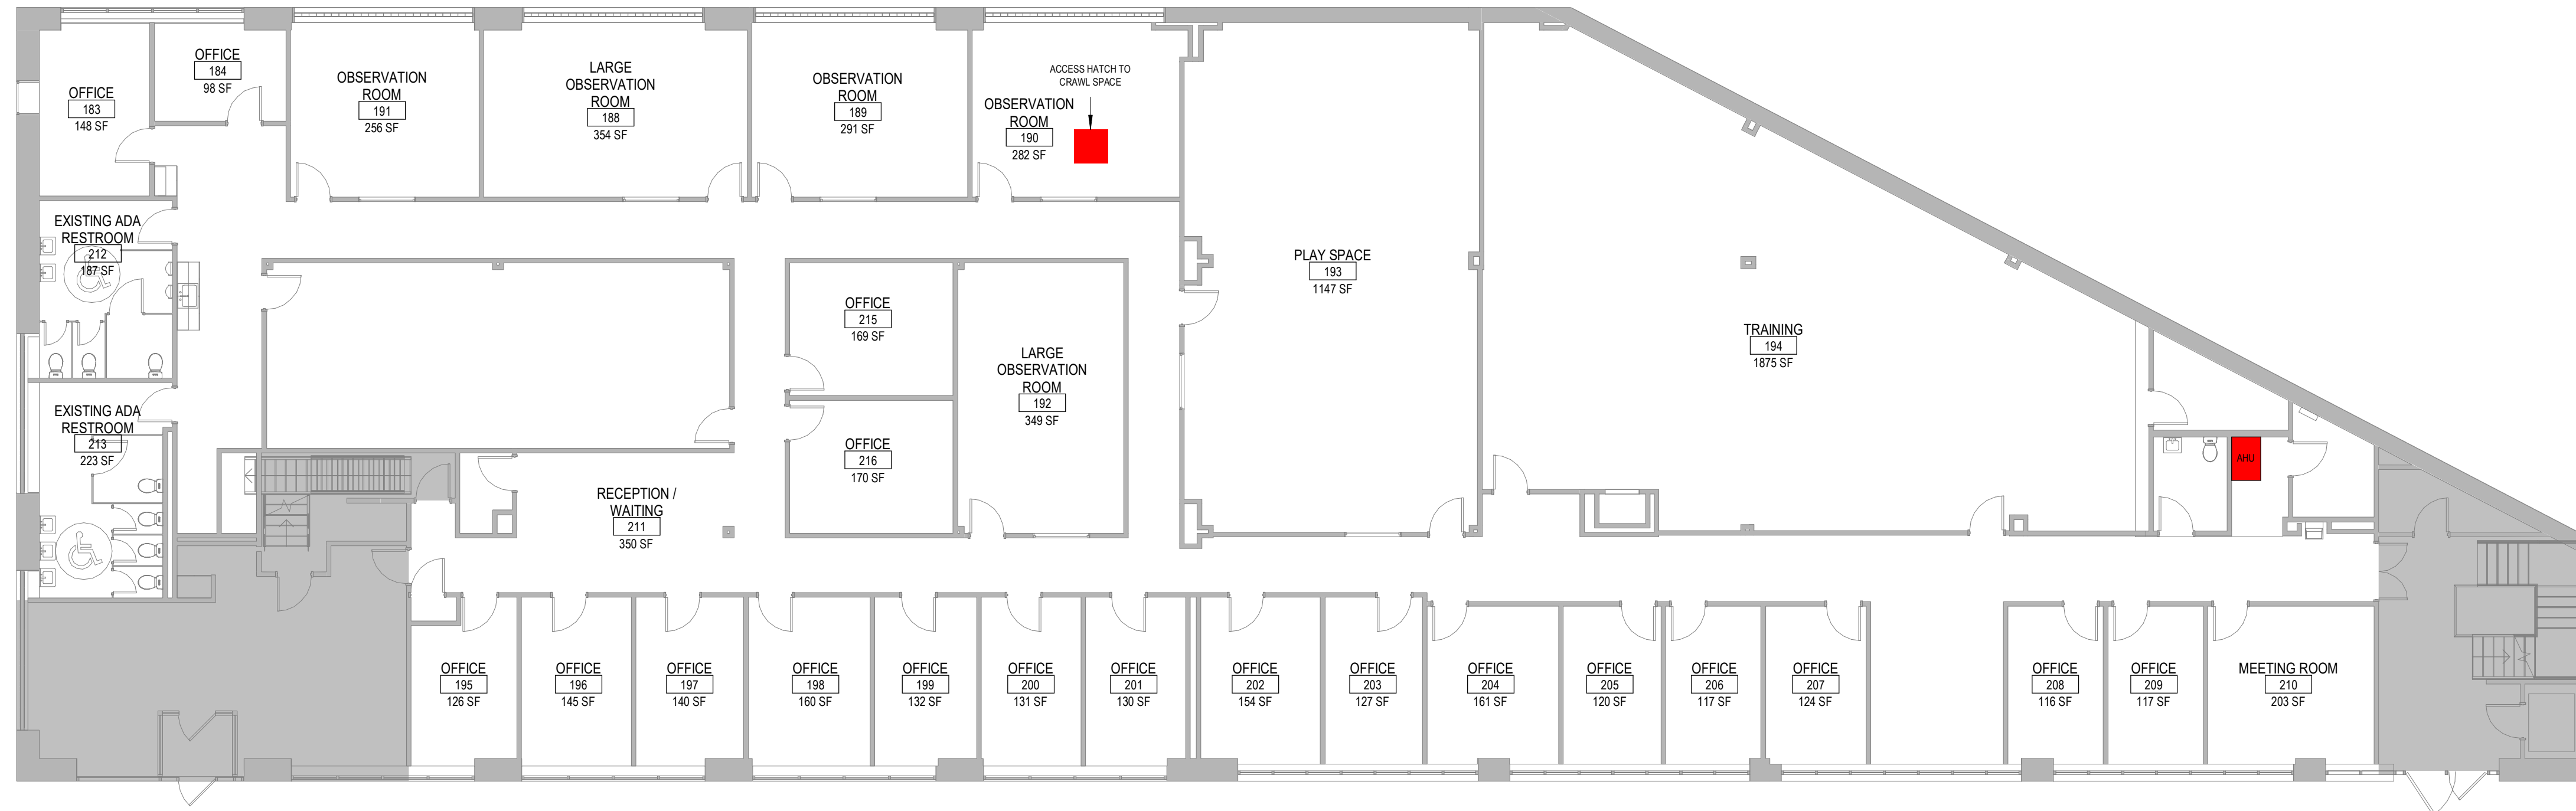

1 1st Floor - Existing Plan
 1" = 10'-0"

Issues	
Date	Description

Revisions		
No.	Date	Description

Drawing Title
**FIRST FLOOR
 EXISTING PLAN**

Issue Date:	12-06-2023
Project No:	Scale: 1" = 10'-0"
Project Manager:	Production Leader:
Project Architect:	Peer Reviewer:

Drawing Number
A102