

1/2/2025 9:07:31 AM



Brady Sullivan Properties
670 N. Commercial Street
Manchester, nh 03101
603.622.6223



Owner

Project
380-510 John Fitch Hwy

FITCHBURG MA

Seals

Issues	
Date	Description

Revisions	
No.	Date

Drawing Title
**SUITES
A-130-150
EXISTING PLAN**

Issue Date:		1-2-2025
Project No:	Scale:	As Indicated
Project Manager:	Production Leader:	
Project Architect:	Peer Reviewer:	

Drawing Number
A101

LEGEND

NOT IN SCOPE

EXISTING ITEMS

NEW DOOR AND FRAME

NEW DUPLEX RECEPTACLE

EBU

EMERGENCY BACKUP UNIT

EXIT

EXIT SIGN

PROPOSED ITEMS(HEAVY LINE WEIGHT)


EXISTING DOOR AND FRAME TO REMAIN

DEMO ITEMS


FIRE ALARM STROBE

PULL STATION

FIRE ALARM PULL STATION

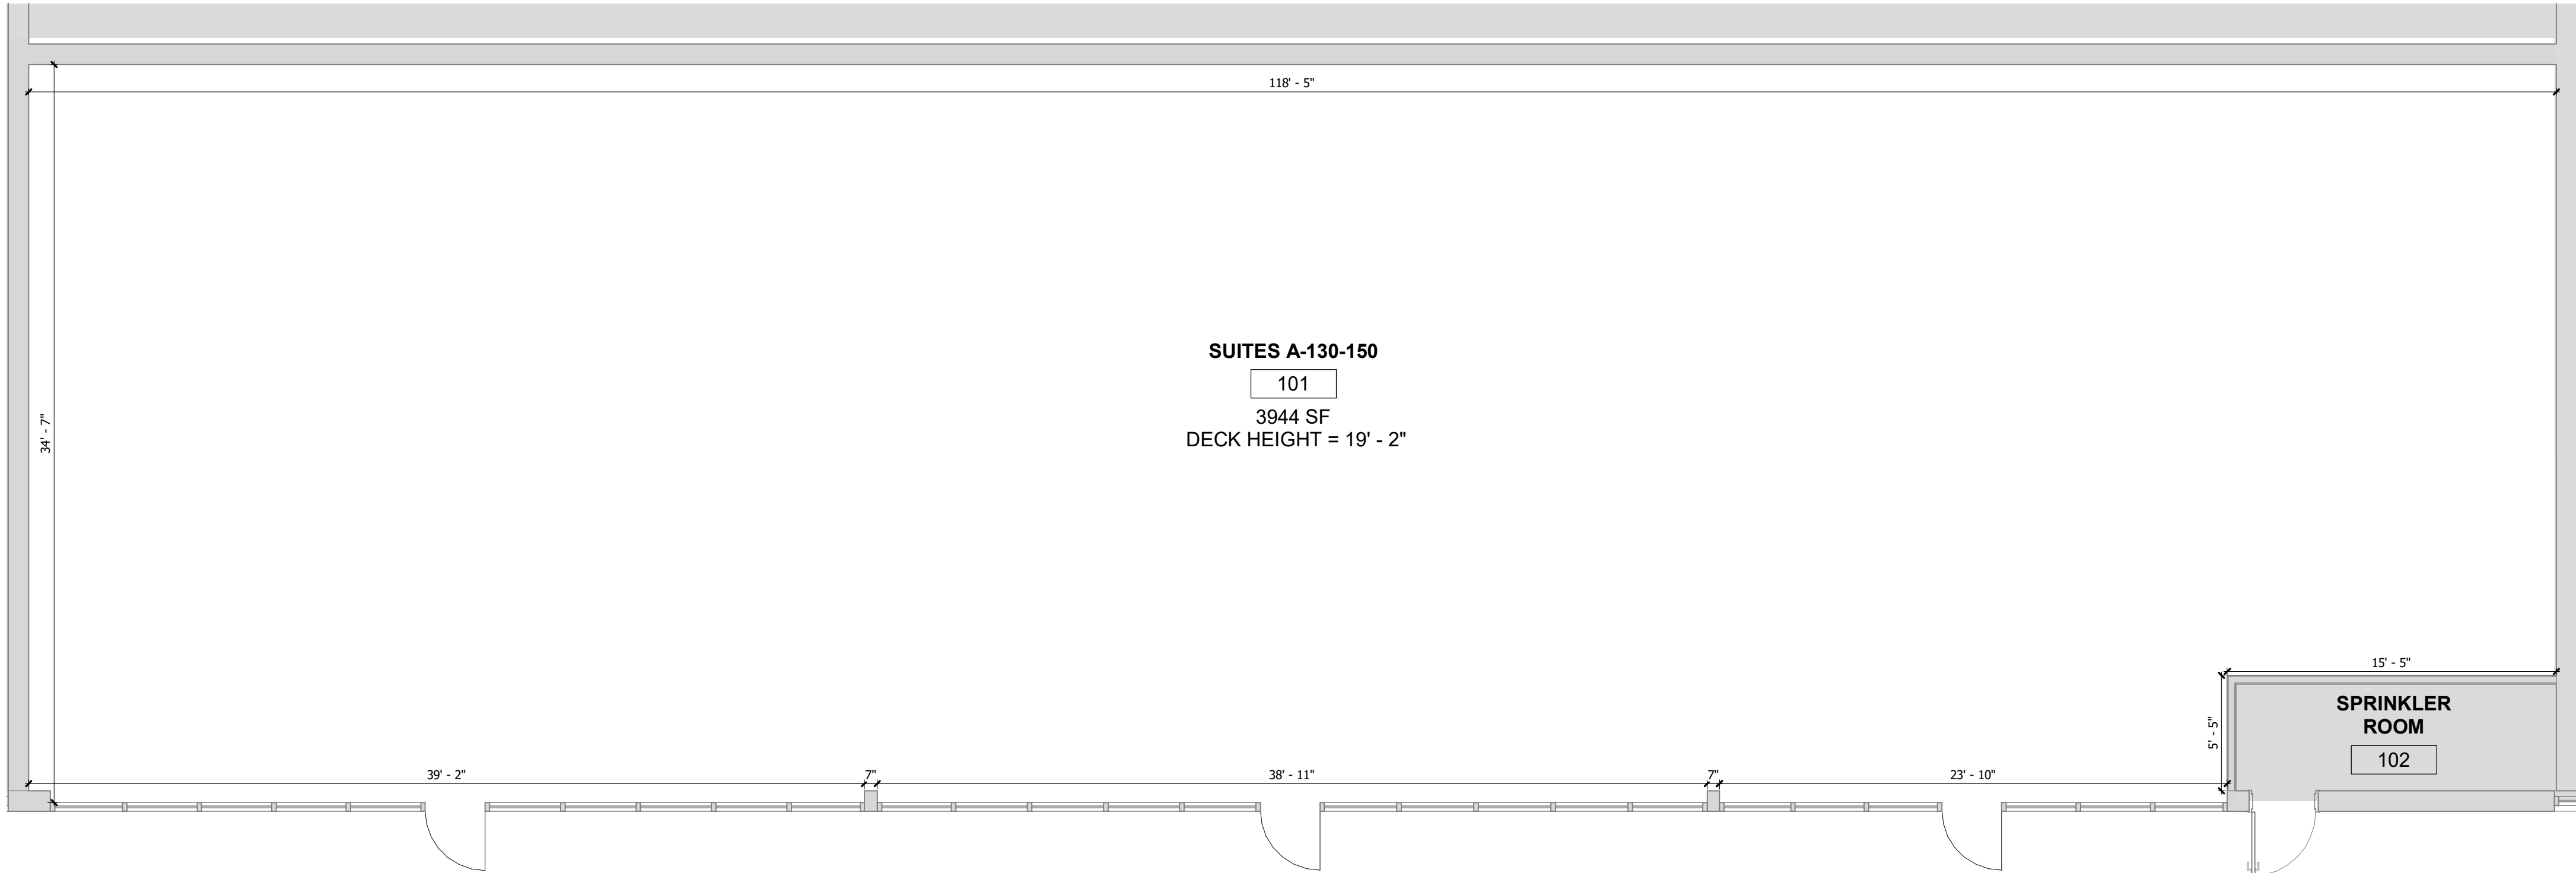

1
A101
EXISTING PLAN SUITES A-130-150
3/16" = 1'-0"

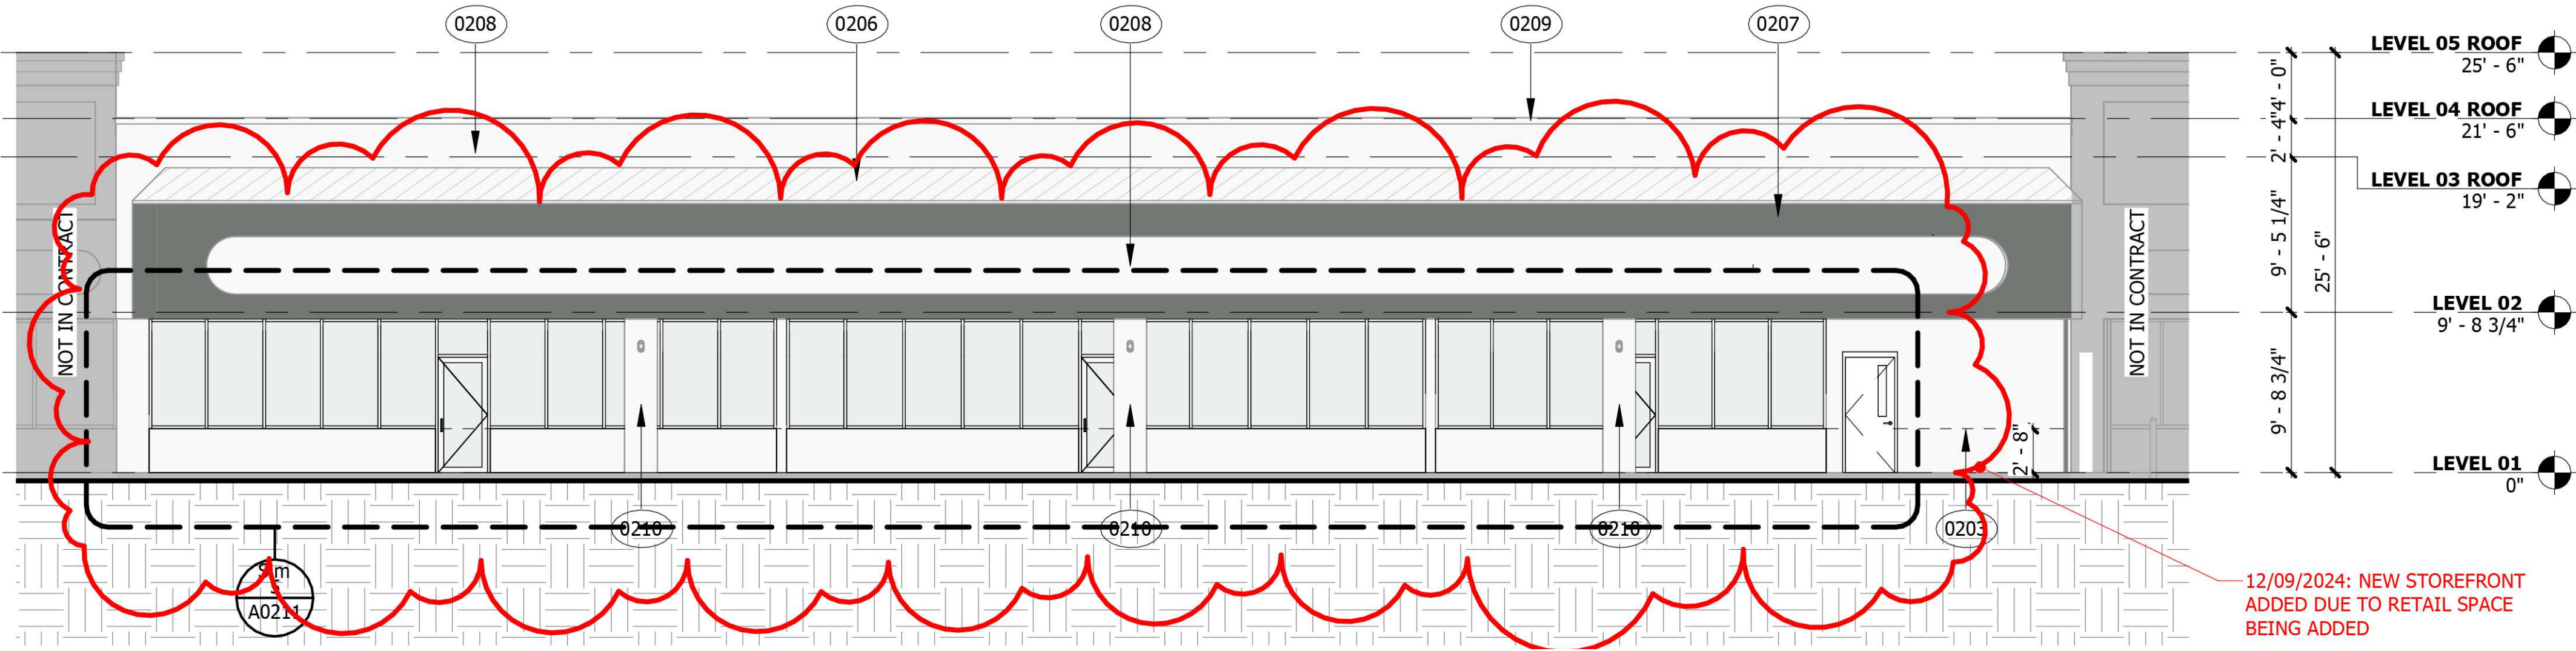

2
A101
EXISTING ELEVATION SUITES A-130-150
3/16" = 1'-0"