



Brady Sullivan Properties
 670 N. Commercial Street
 Manchester, nh 03101
 603.622.6223



Owner

Project
 380-510 John Fitch Hwy

FITCHBURG MA

SUITE 438
 785 USF

Seals

Issues	
Date	Description


Revisions		
No.	Date	Description

Drawing Title
SUITE A-190 - EXISTING PLAN


Issue Date:	5-15-2024
Project No:	Scale: As Indicated
Project Manager:	Production Leader:
Project Architect:	Peer Reviewer:

Drawing Number
A105

LEGEND			
	NOT IN SCOPE		PROPOSED ITEMS (HEAVY LINE WEIGHT)
	EXISTING ITEMS		EXISTING DOOR AND FRAME TO REMAIN
	NEW DOOR AND FRAME		DEMO ITEMS
	NEW DUPLEX RECEPTACLE		FIRE ALARM STROBE
EBU	EMERGENCY BACKUP UNIT	PULL STATION	FIRE ALARM PULL STATION
EXIT	EXIT SIGN		

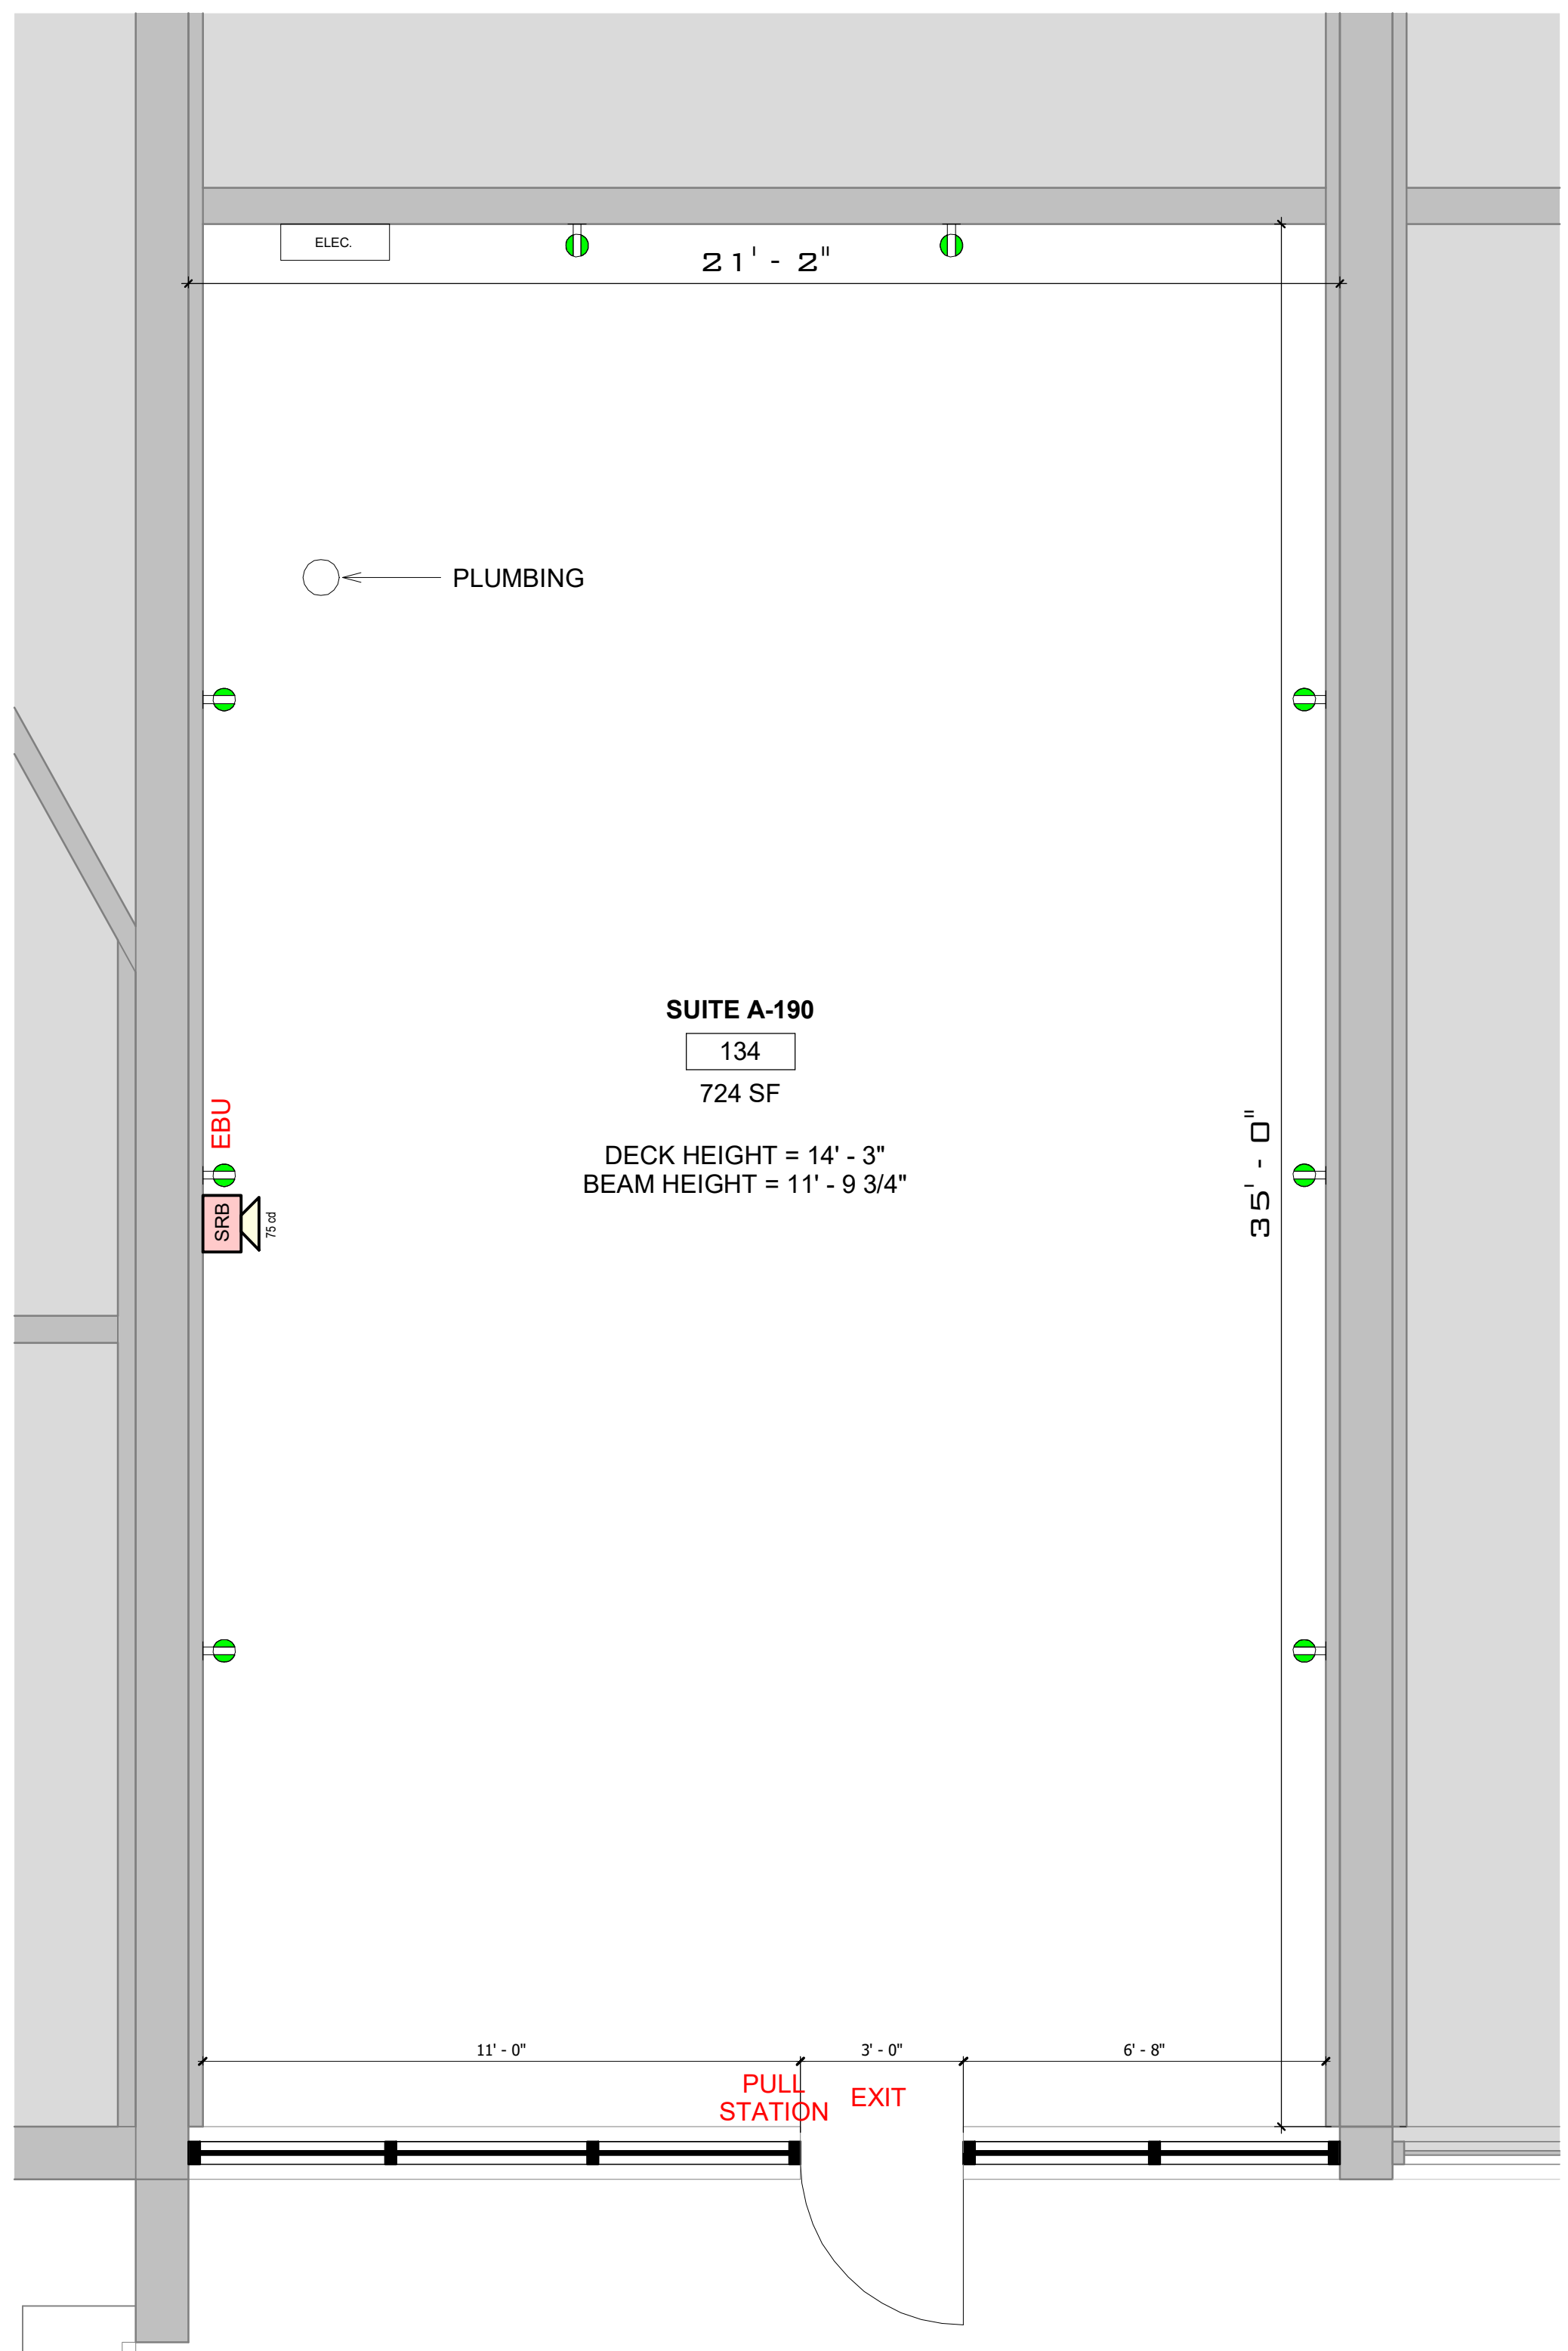

1
 A105
EXISTING PLAN SUITE A-190
 3/8" = 1'-0"

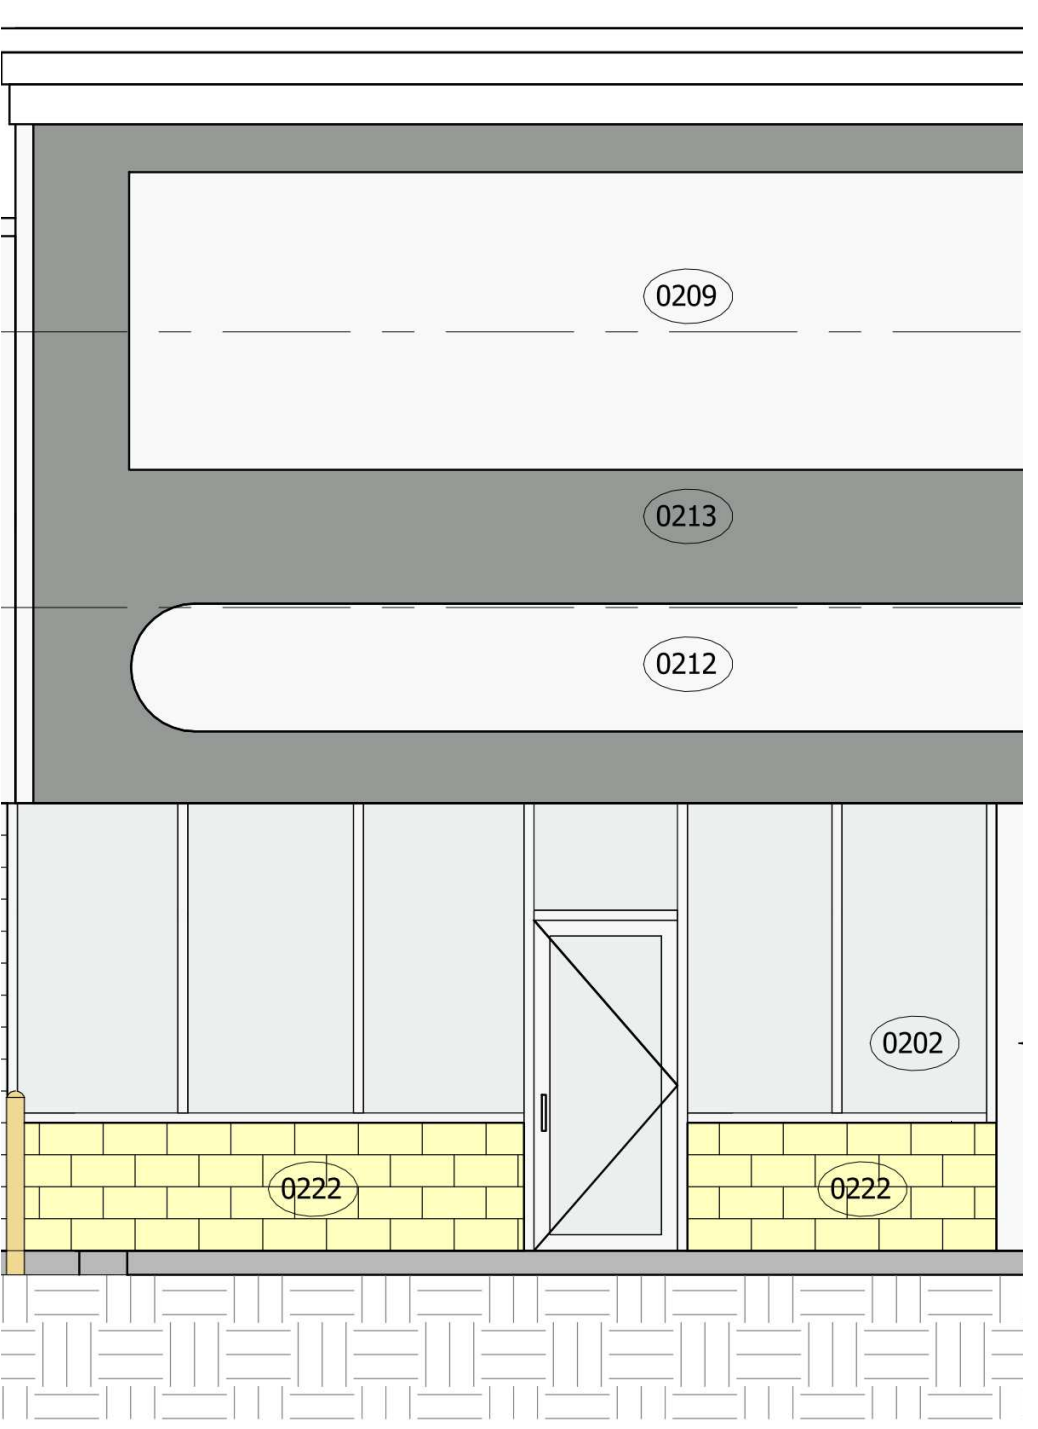

2
 A105
EXISTING ELEVATION SUITE A-190
 1/4" = 1'-0"

5/15/2024 8:35:03 AM