



A  
B  
C  
D  
E  
F  
G  
H

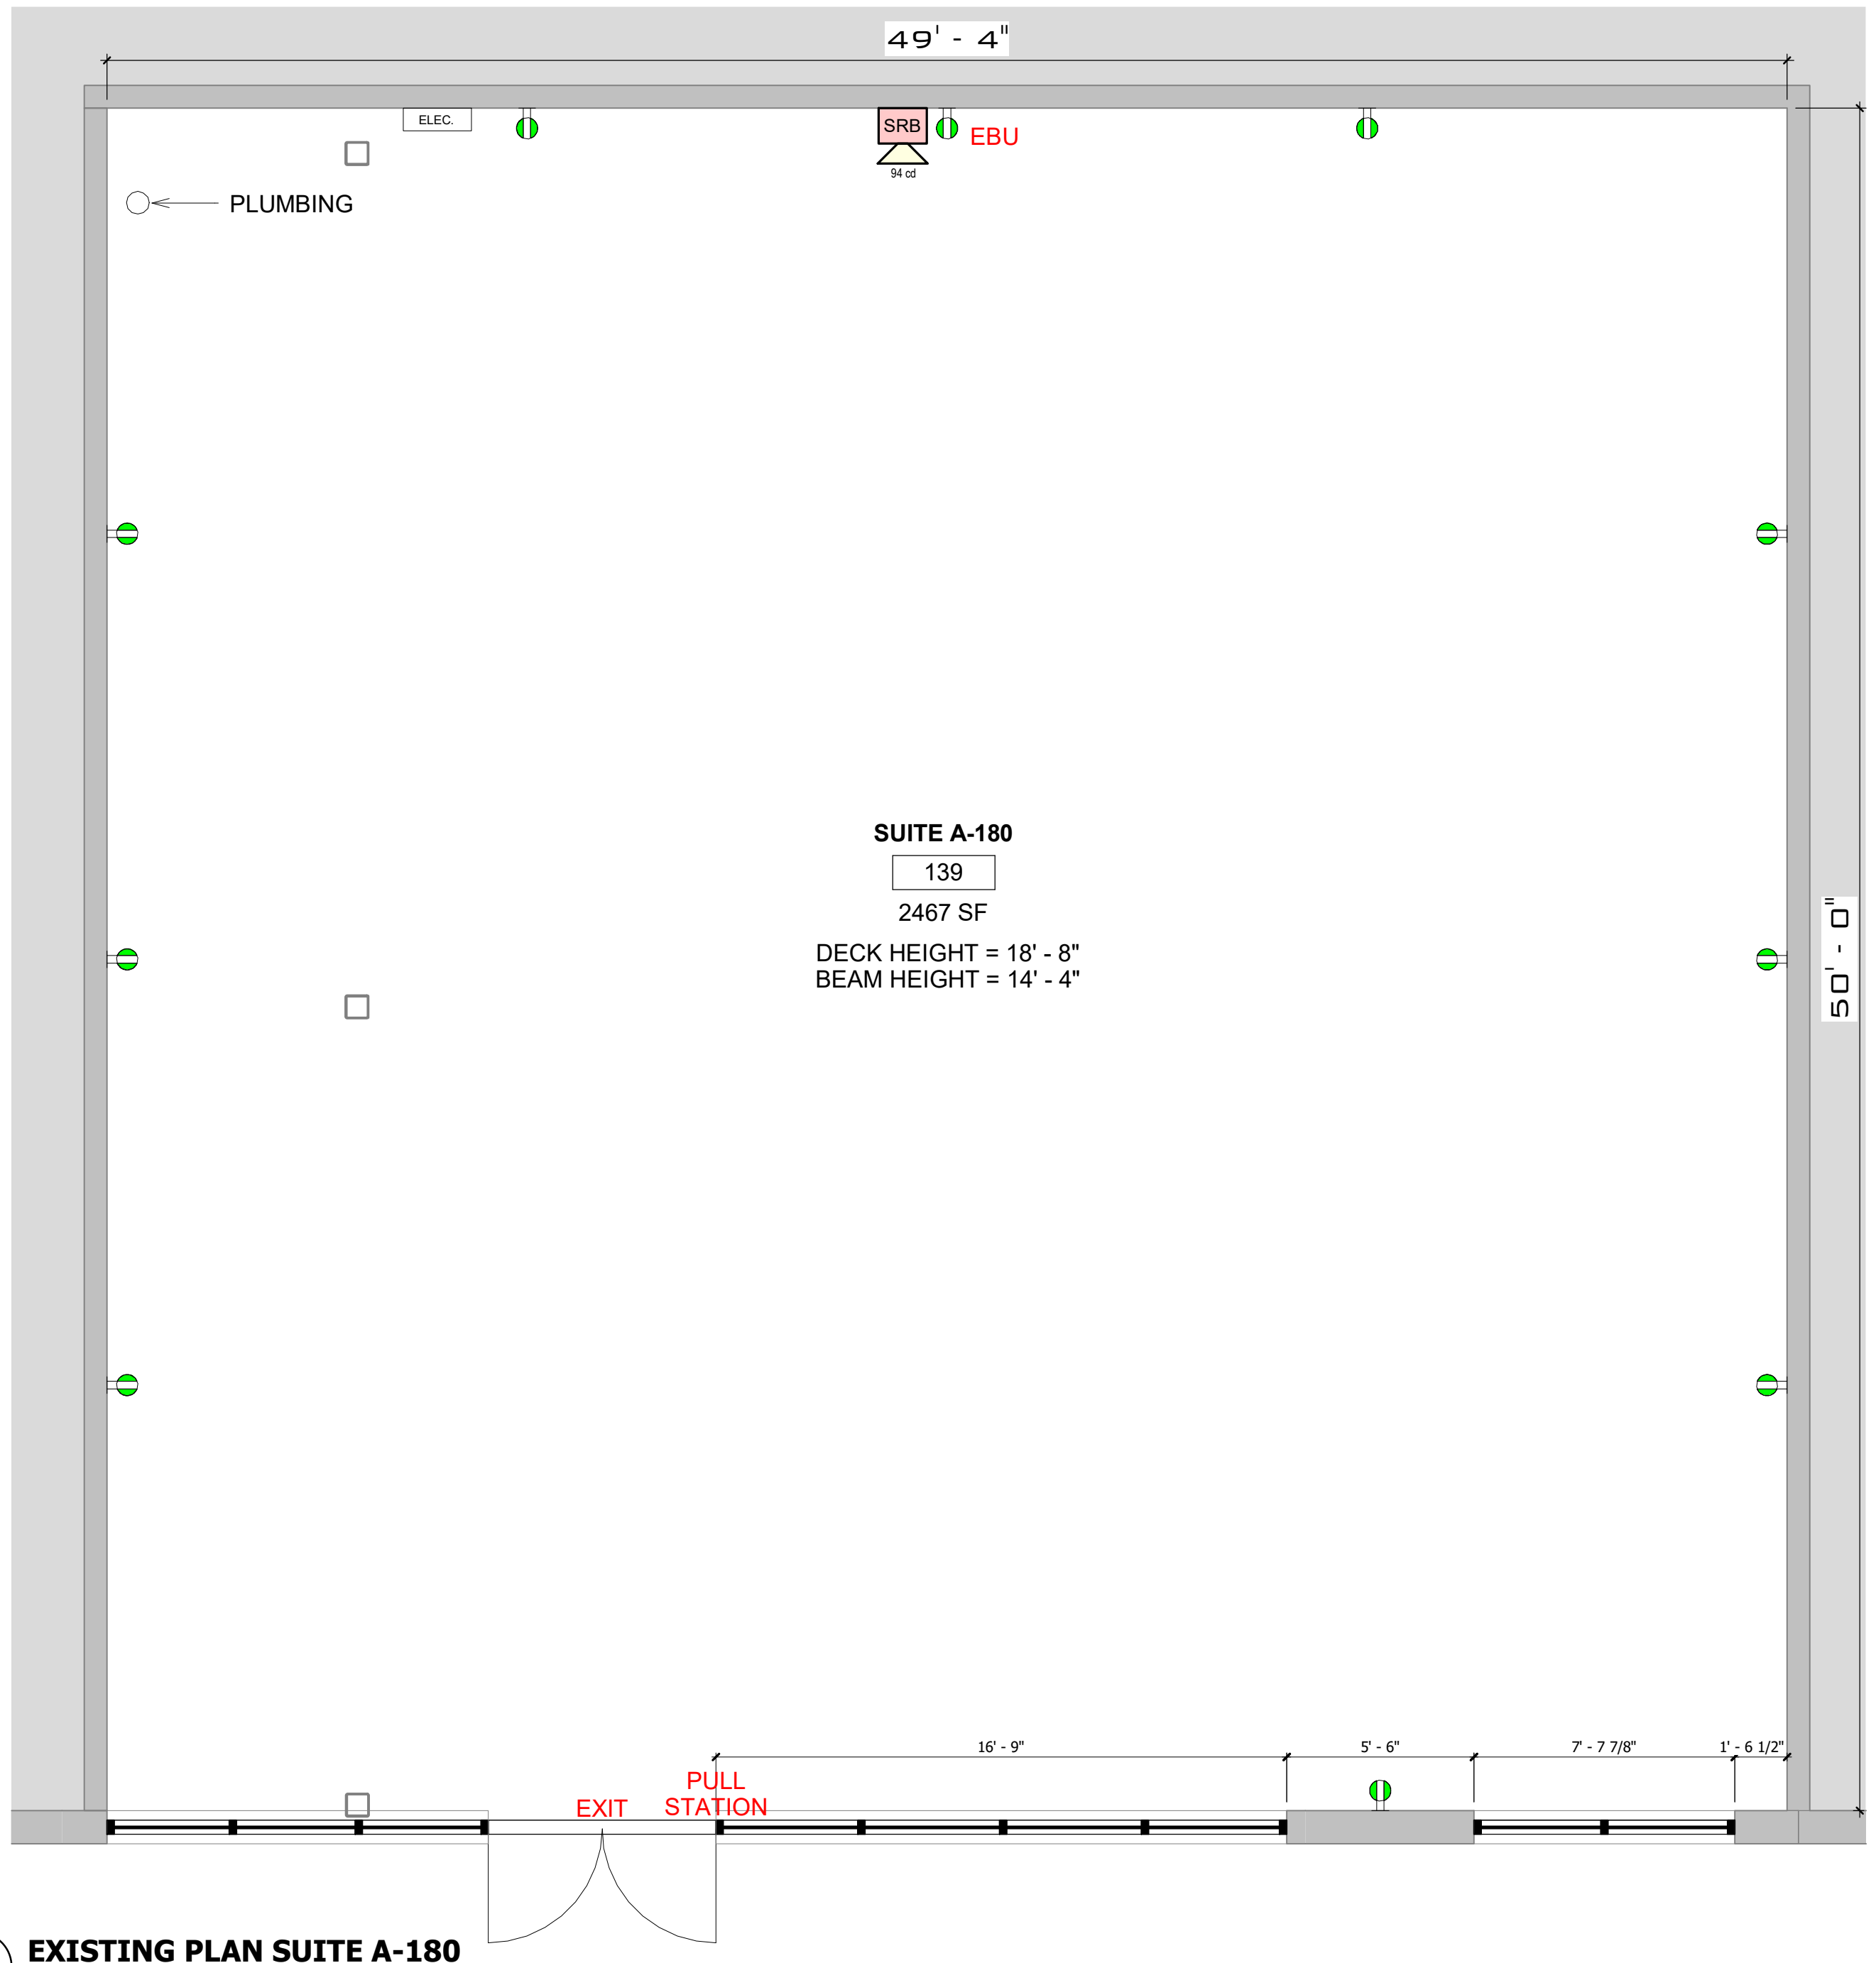

1  
A104  
**EXISTING PLAN SUITE A-180**  
1/4" = 1'-0"

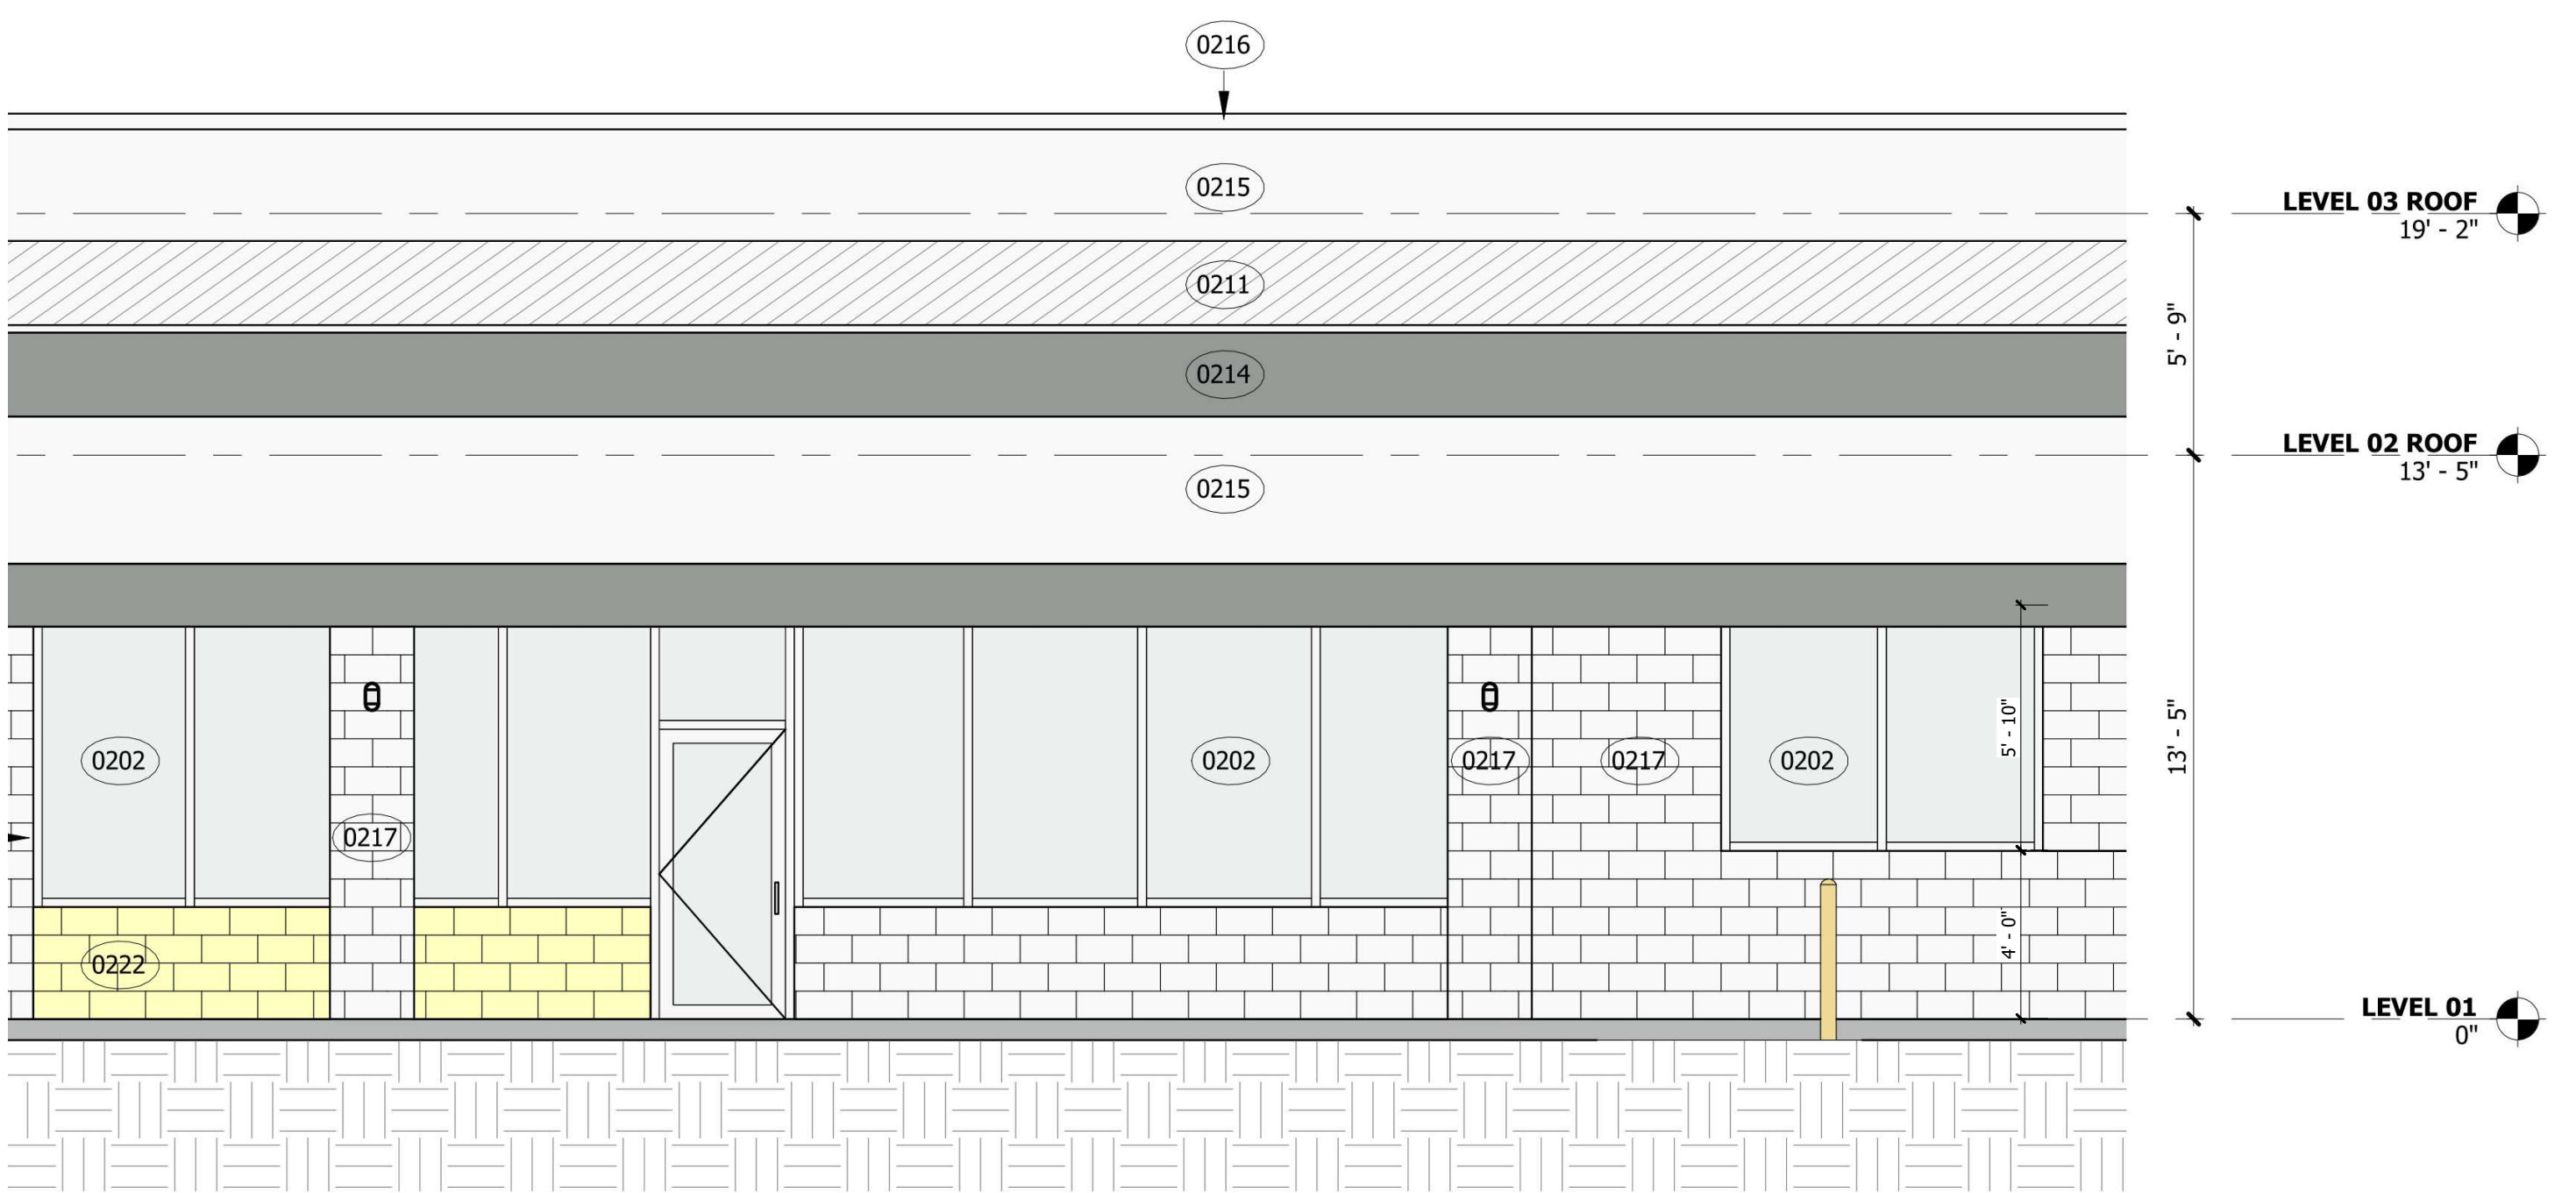

2  
A104  
**EXISTING ELEVATION SUITE A-180**  
1/4" = 1'-0"

**LEGEND**

[Grey Box]	NOT IN SCOPE	[Thick Line]	PROPOSED ITEMS (HEAVY LINE WEIGHT)
[Thin Line]	EXISTING ITEMS	[Door Symbol]	EXISTING DOOR AND FRAME TO REMAIN
[Door Symbol]	NEW DOOR AND FRAME	[Dashed Line]	DEMO ITEMS
[Green Circle]	NEW DUPLEX RECEPTACLE	[SRB Symbol]	FIRE ALARM STROBE
[EBU Symbol]	EMERGENCY BACKUP UNIT	[Pull Station Symbol]	FIRE ALARM PULL STATION
[EXIT Symbol]	EXIT SIGN		



Brady Sullivan Properties  
670 N. Commercial Street  
Manchester, nh 03101  
603.622.6223



Owner

Project  
380-510 John Fitch Hwy  
FITCHBURG MA

SUITE 464  
2,534 USF

Seals

Issues

Date	Description

Revisions

No.	Date	Description

Drawing Title  
**SUITE A-180 - EXISTING PLAN**

Issue Date:	5-15-2024
Project No:	Scale: As Indicated
Project Manager:	Production Leader:
Project Architect:	Peer Reviewer:

Drawing Number  
**A104**

5/15/2024 8:35:02 AM

10 | 9 | 8 | 7 | 6 | 5 | 4 | 3 | 2 | 1