




- PATCH / REPAIR ALL WOOD FLOORS AS NEEDED, USE FLOORING FROM CARPETED AREAS.
- EACH UNIT. MECHANICAL CONTRACTOR TO PROVIDE FRESH AIR TO ALL BEDROOMS AND SPACES AS REQUIRED BY CODE, UNITS THAT DO NOT MEET NATURAL VENTILATION ARE NOTED ON PLANS.

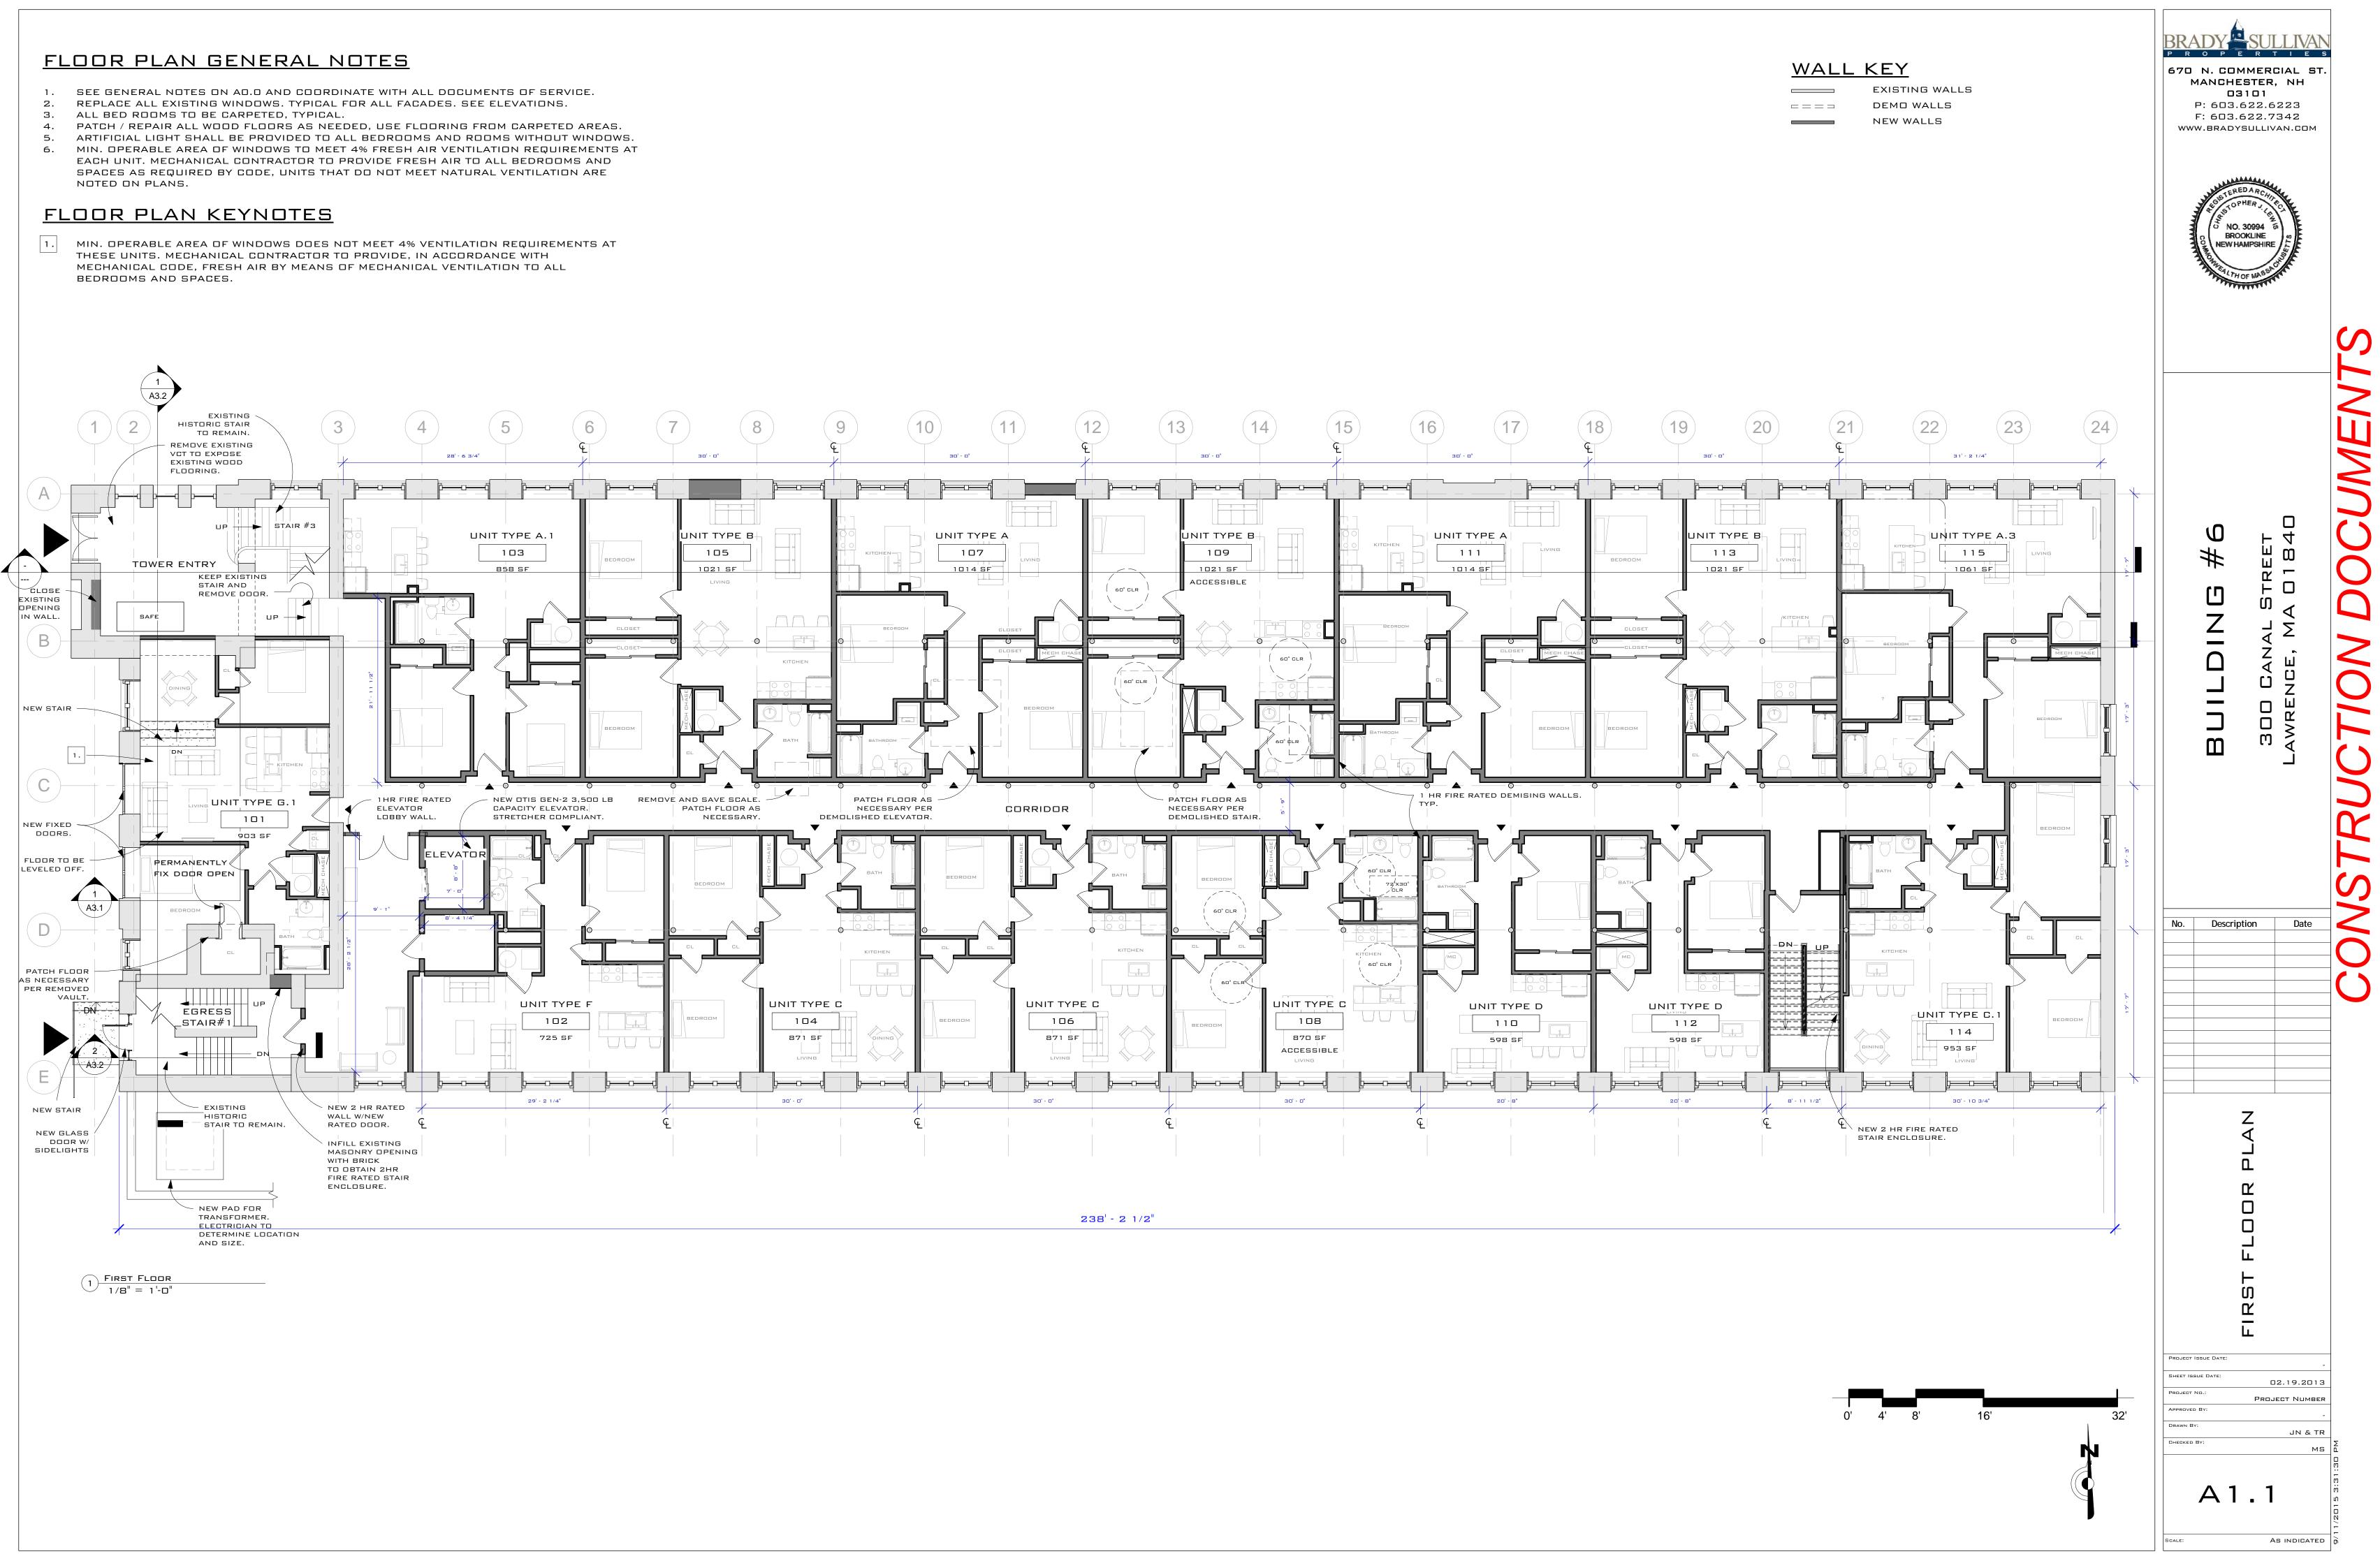


- PATCH / REPAIR ALL WOOD FLOORS AS NEEDED, USE FLOORING FROM CARPETED AREAS.
- SPACES AS REQUIRED BY CODE, UNITS THAT DO NOT MEET NATURAL VENTILATION ARE NOTED ON PLANS.

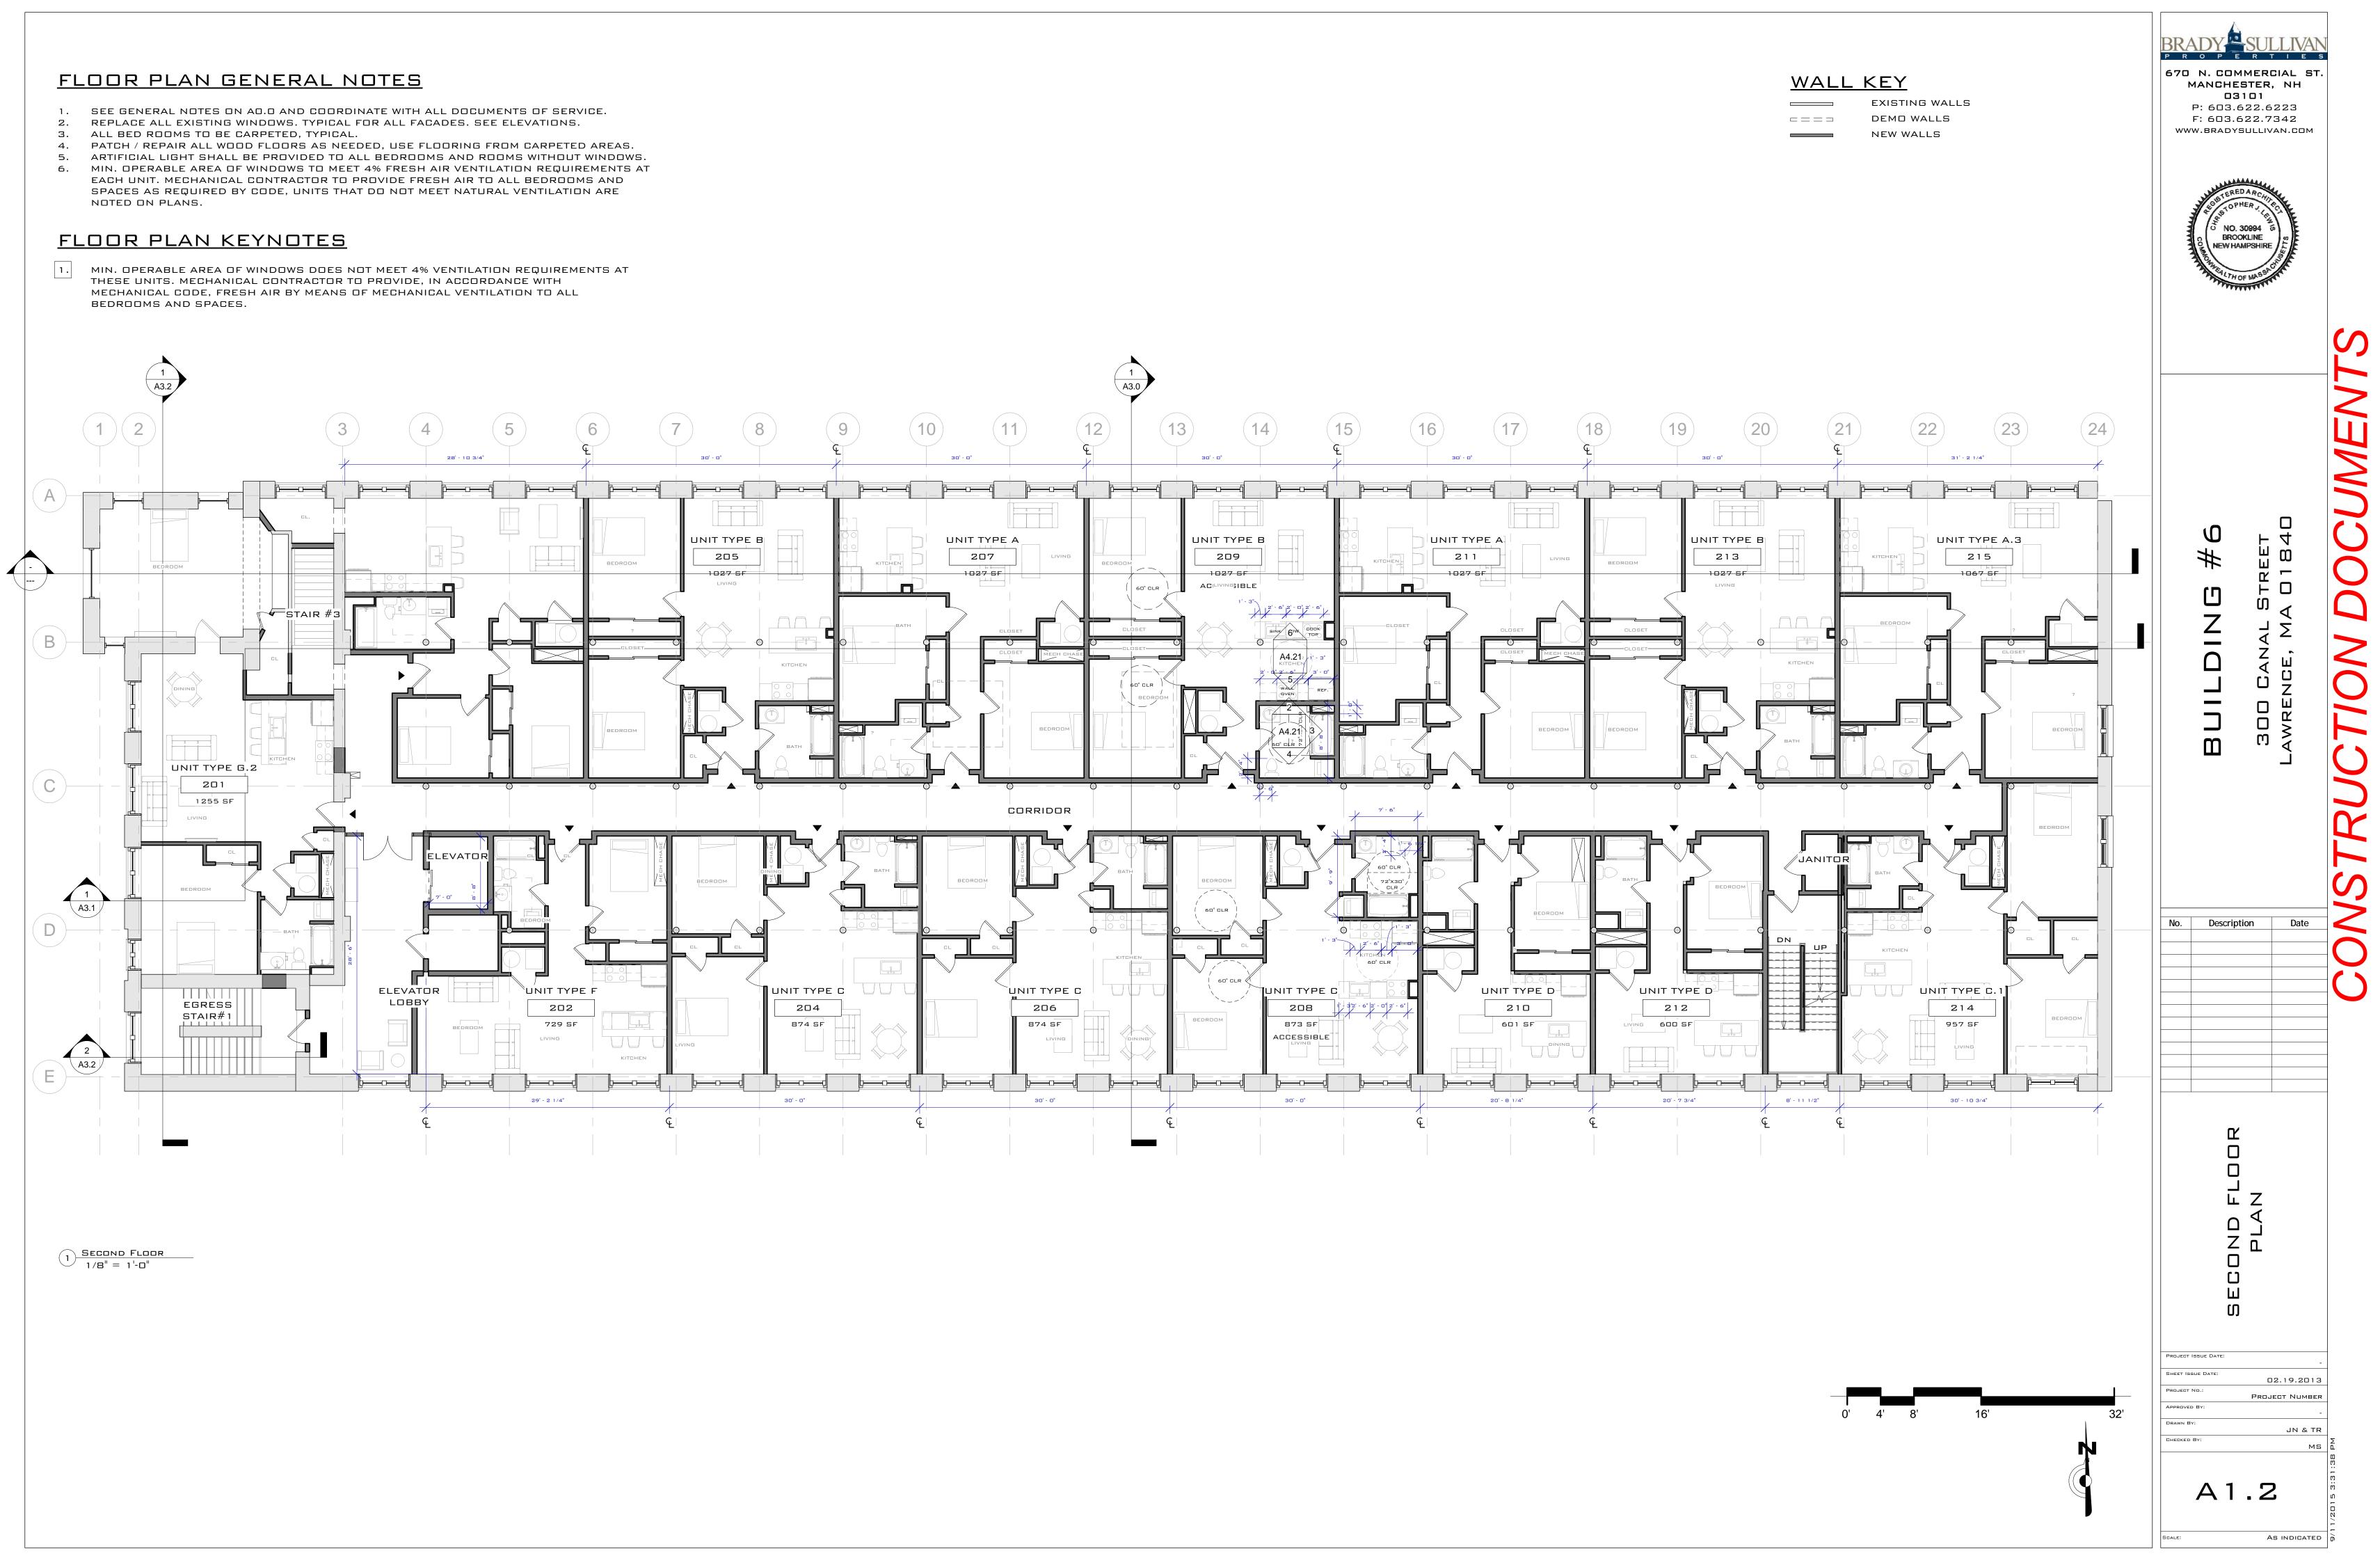

- PATCH / REPAIR ALL WOOD FLOORS AS NEEDED, USE FLOORING FROM CARPETED AREAS. EACH UNIT. MECHANICAL CONTRACTOR TO PROVIDE FRESH AIR TO ALL BEDROOMS AND

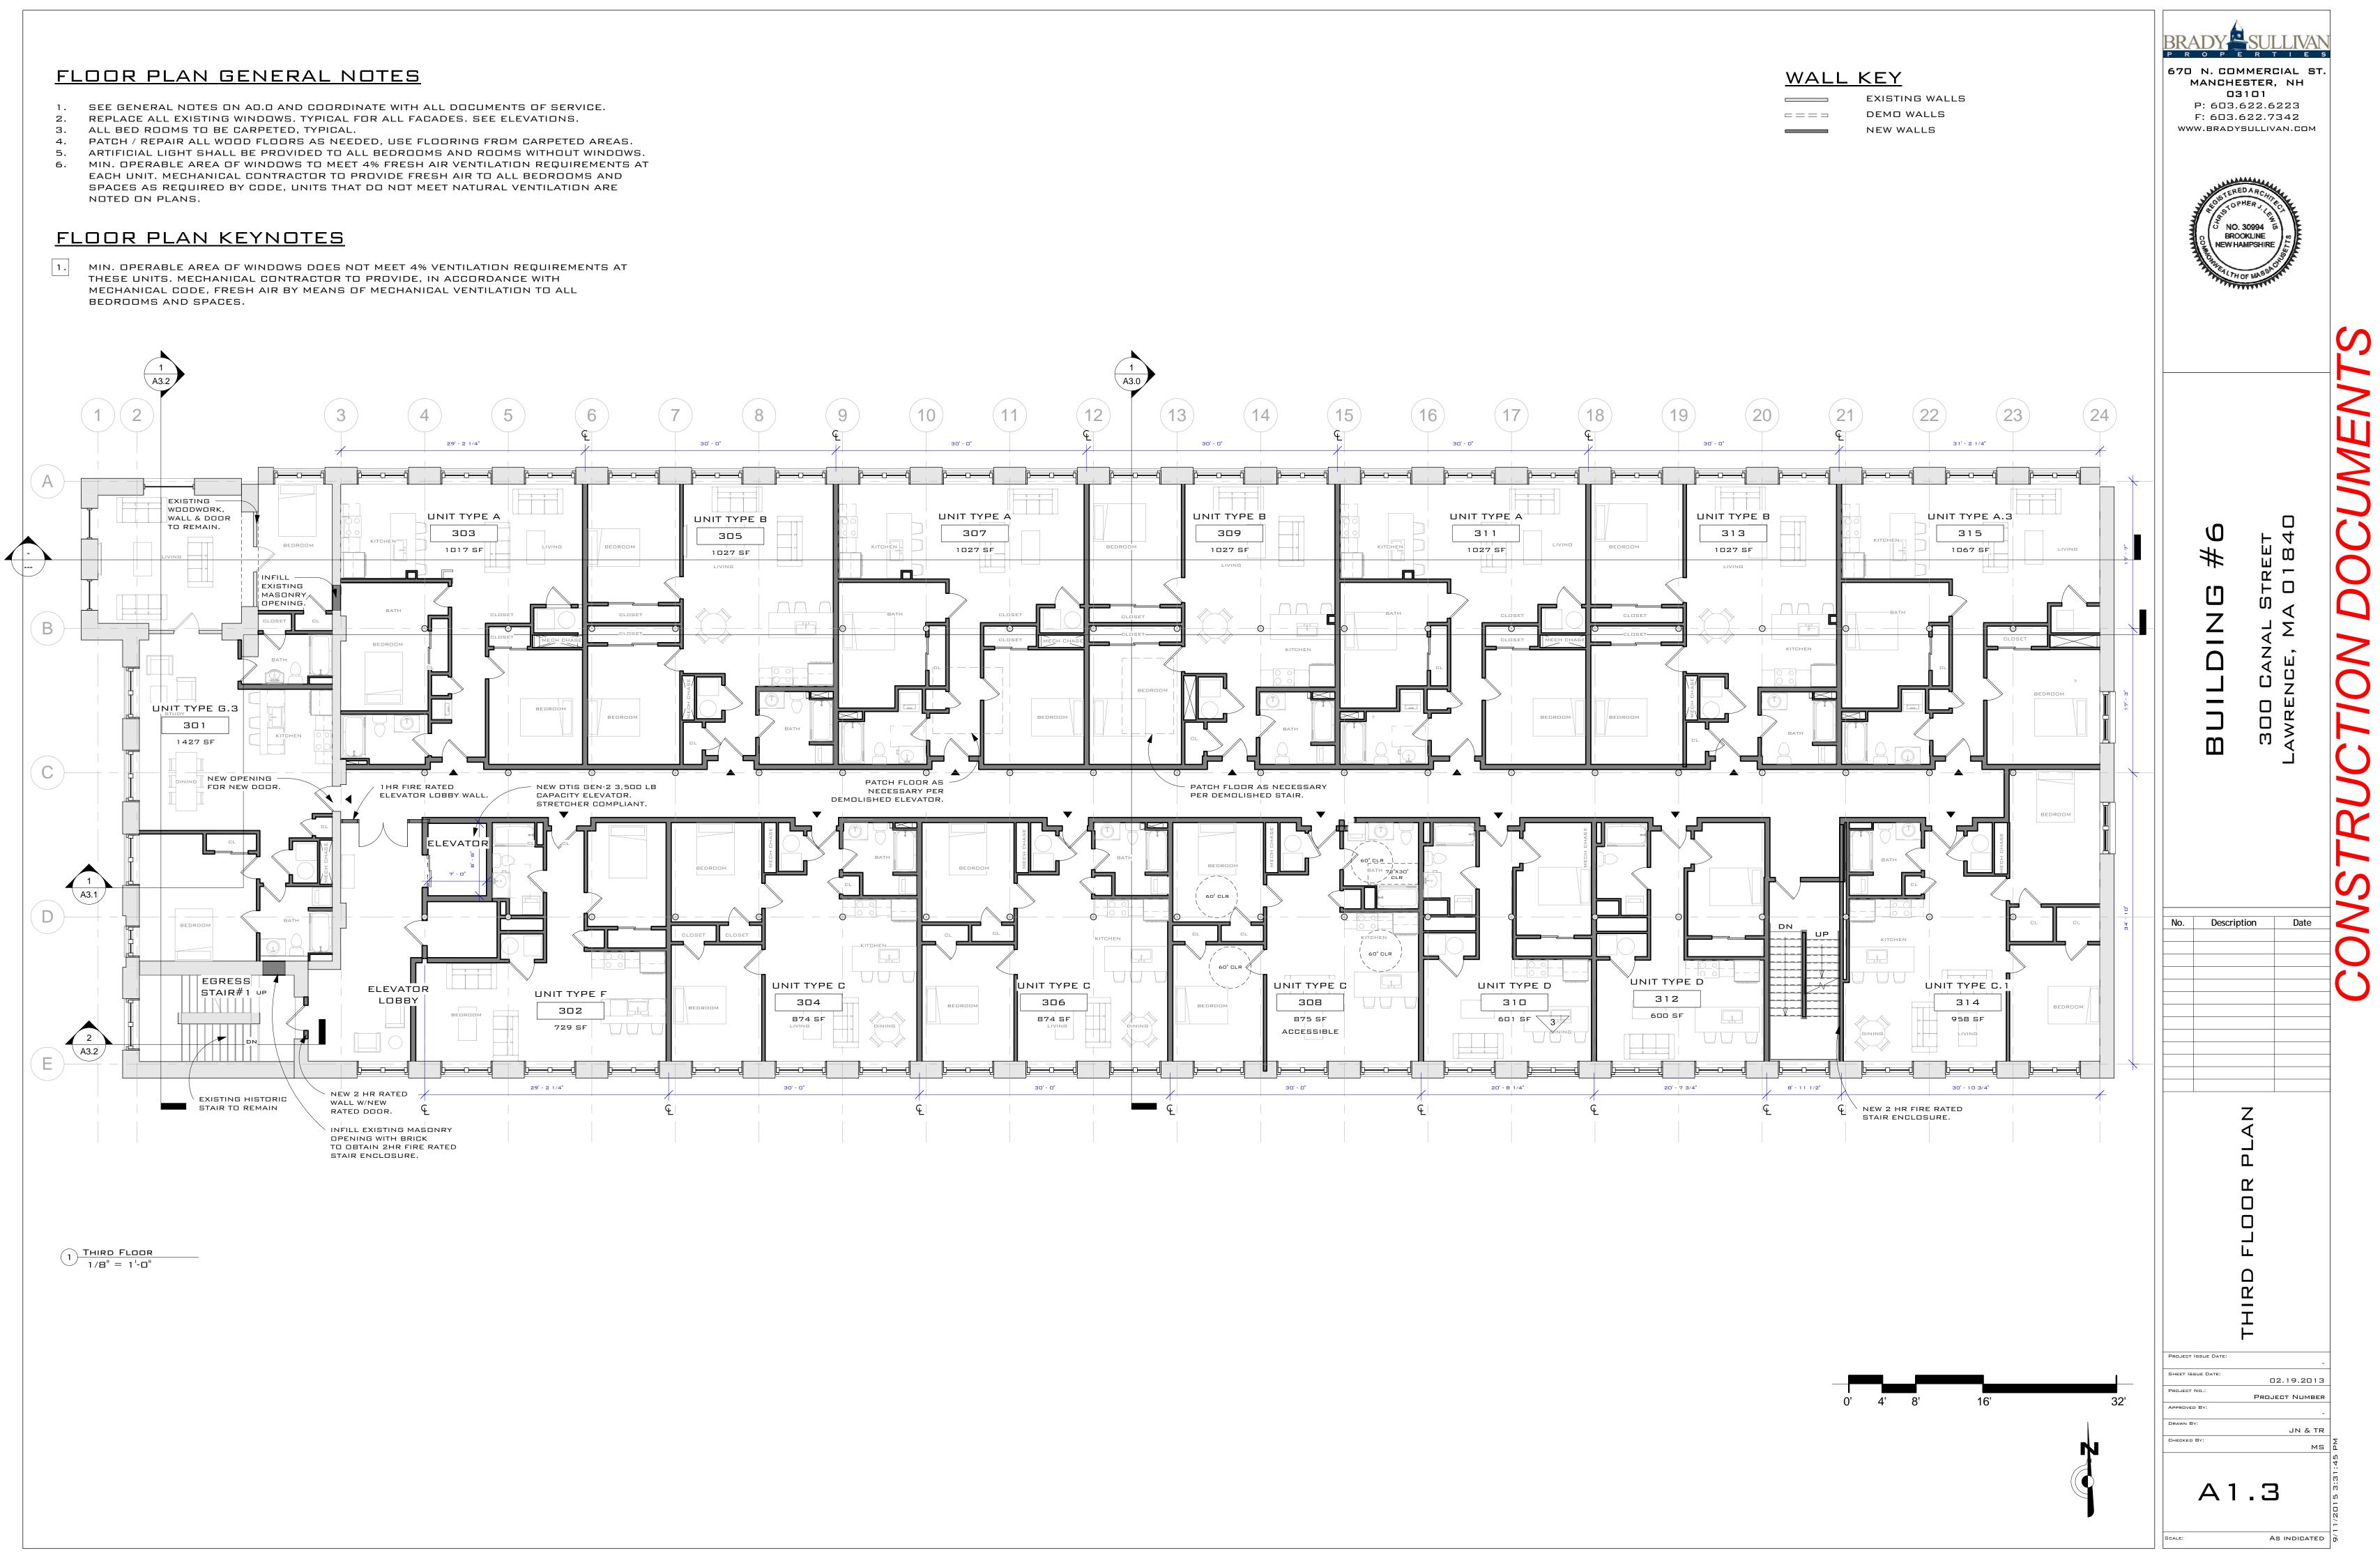

- SPACES AS REQUIRED BY CODE, UNITS THAT DO NOT MEET NATURAL VENTILATION ARE NOTED ON PLANS.

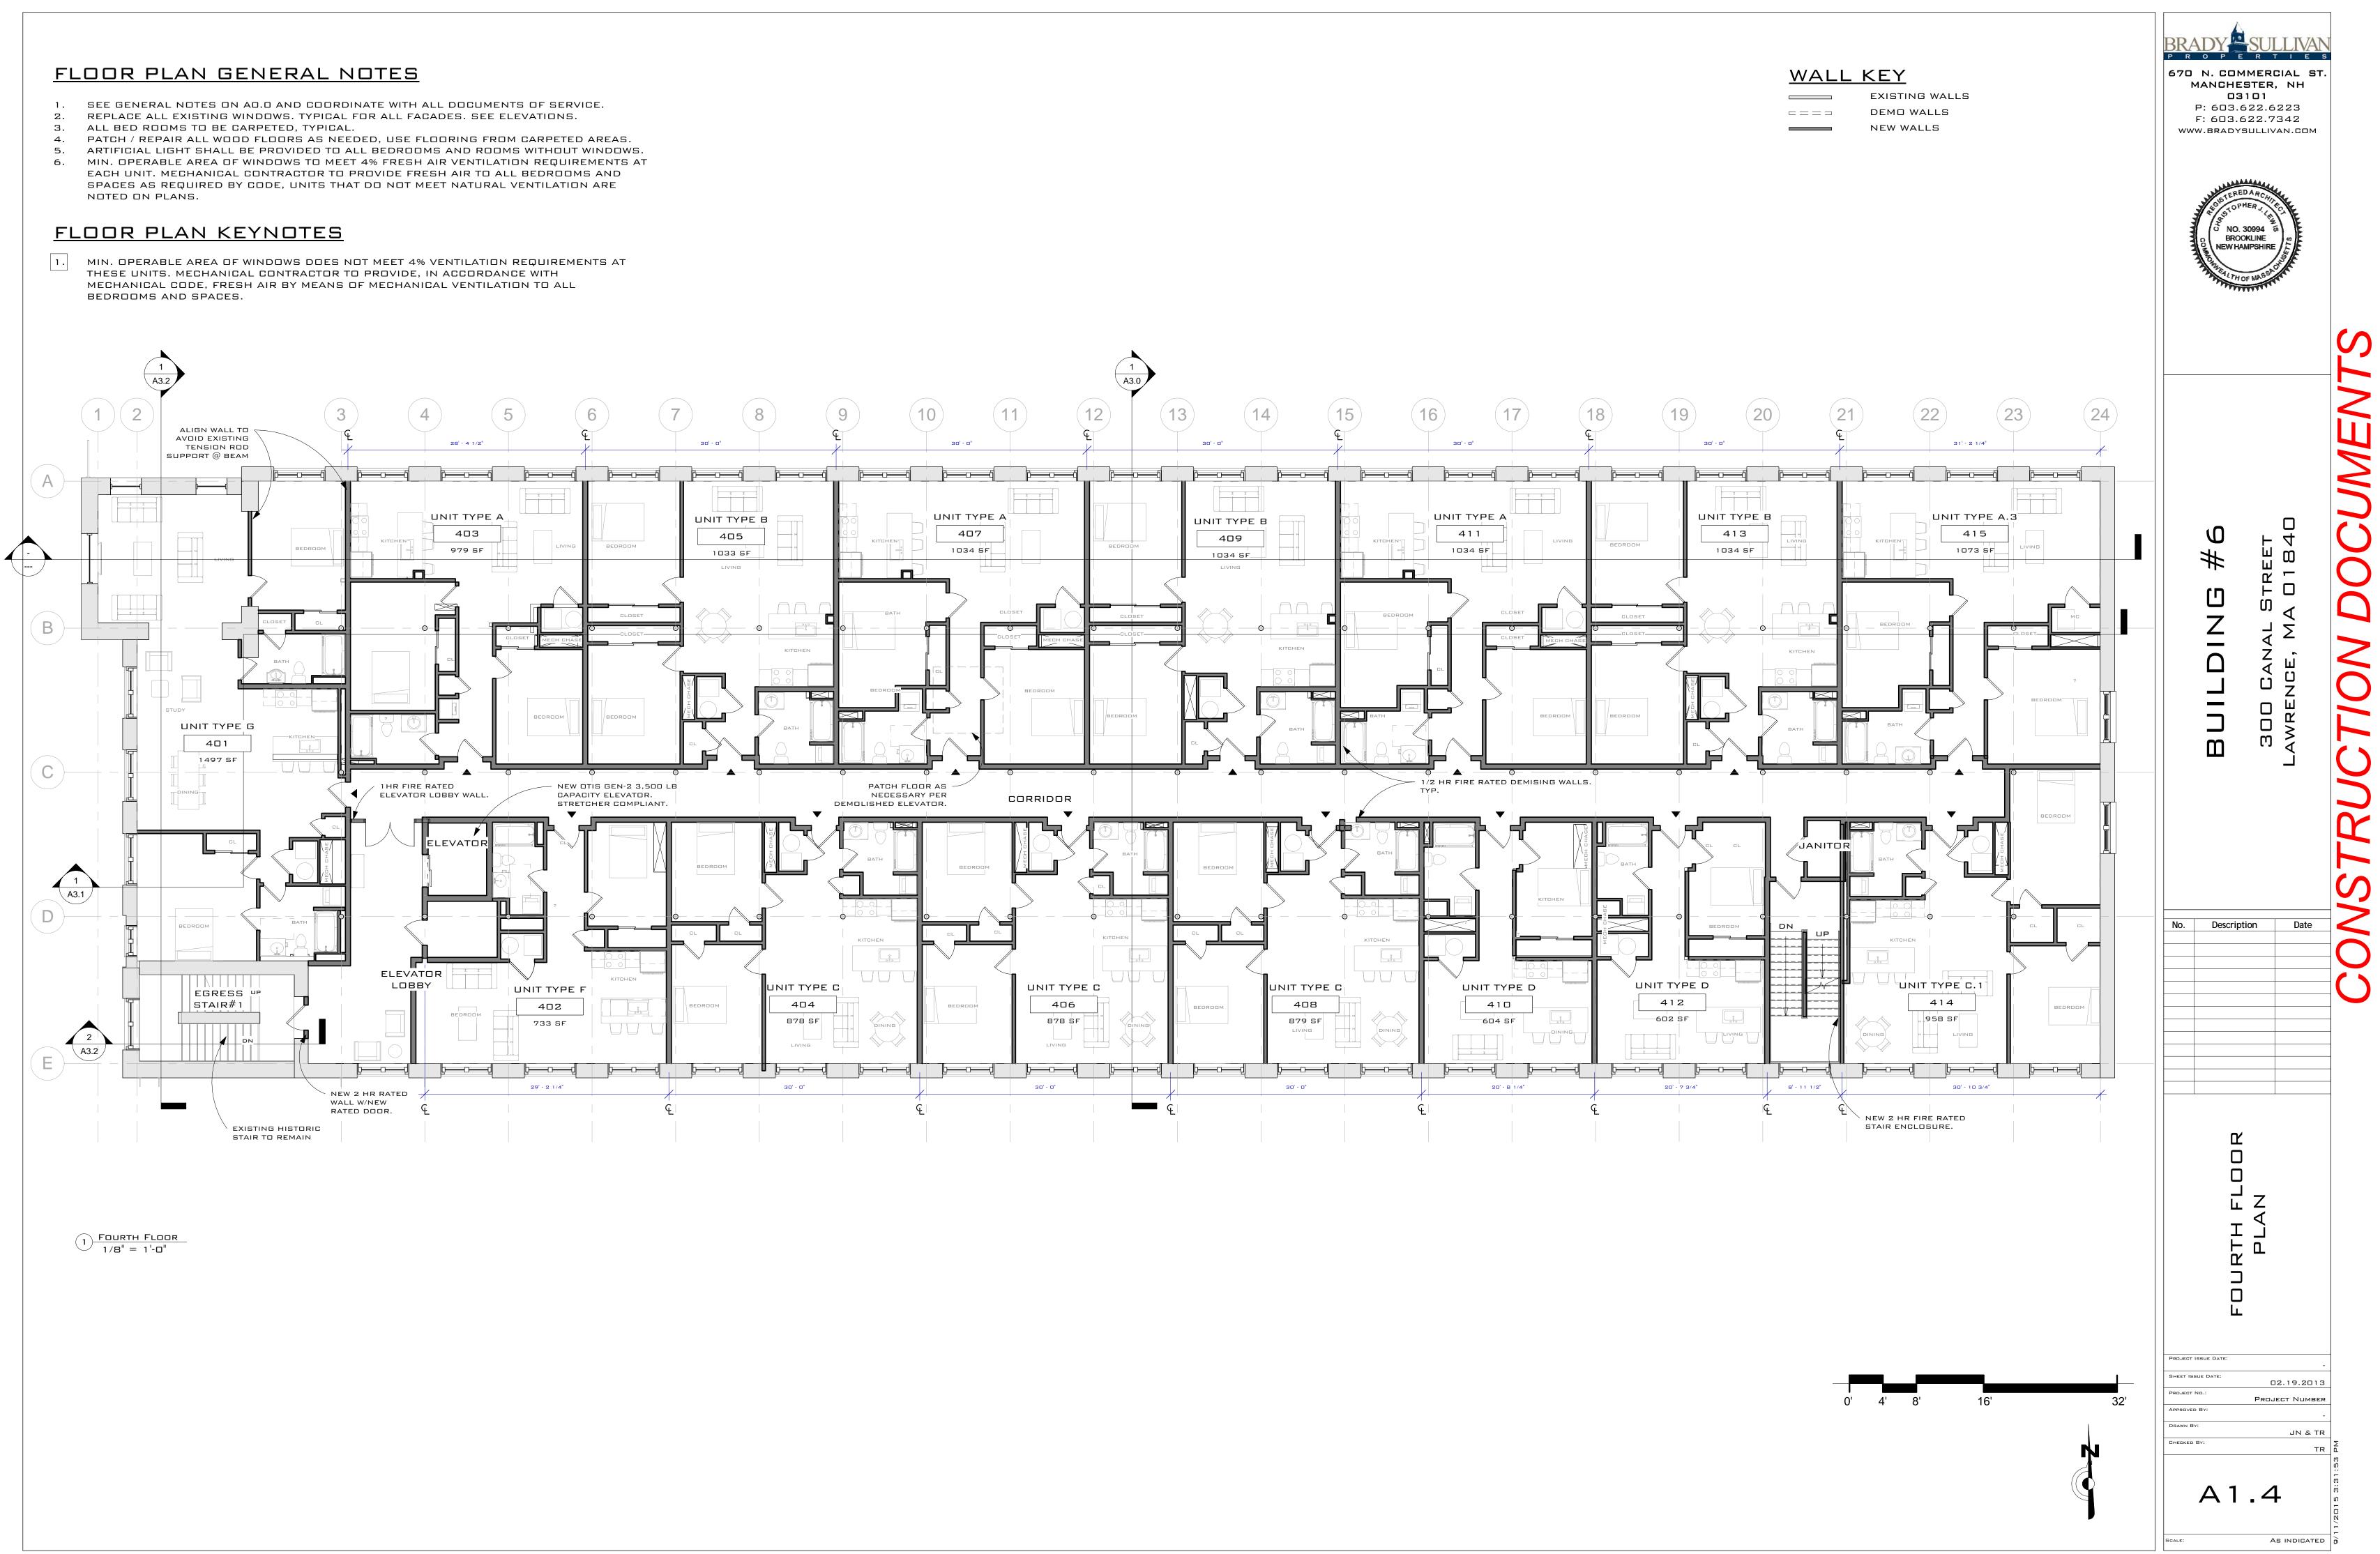

- PATCH / REPAIR ALL WOOD FLOORS AS NEEDED, USE FLOORING FROM CARPETED AREAS. ARTIFICIAL LIGHT SHALL BE PROVIDED TO ALL BEDROOMS AND ROOMS WITHOUT WINDOWS.
- EACH UNIT. MECHANICAL CONTRACTOR TO PROVIDE FRESH AIR TO ALL BEDROOMS AND SPACES AS REQUIRED BY CODE, UNITS THAT DO NOT MEET NATURAL VENTILATION ARE NOTED ON PLANS.

