



Brady Sullivan Properties  
670 N. Commercial Street  
Manchester, nh 03101  
603.622.6223

Notice:  
This drawing is the property of Brady Sullivan Properties. The use, re-use or reproduction of this drawing for any purpose whatsoever without an expressed written agreement between BSP and the user is prohibited.  
Rights to use the information on this sheet are not transferred until payment has been received for services rendered. Any rights so granted are non-transferable to other parties without the prior expressed written consent of BSP.

© 2015 Brady Sullivan Properties

Owner


**BRADY SULLIVAN  
PROPERTIES**

Project

**75 FALTIN DRIVE**

MANCHESTER NH

CALLLED NORTH

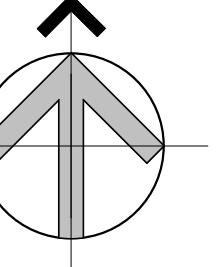

Seals

Project Status

Issues

Date	Description

Revisions

No.	Date	Description

Drawing Title

**BUILDING ONE**

**18,625 RSF**

Issue Date:

Issue Date


Project No: Project Number Scale: 3/32" = 1'-0"

Project Manager: Production Leader:

Project Architect: Peer Reviewer:

Drawing Number

**A1-4**

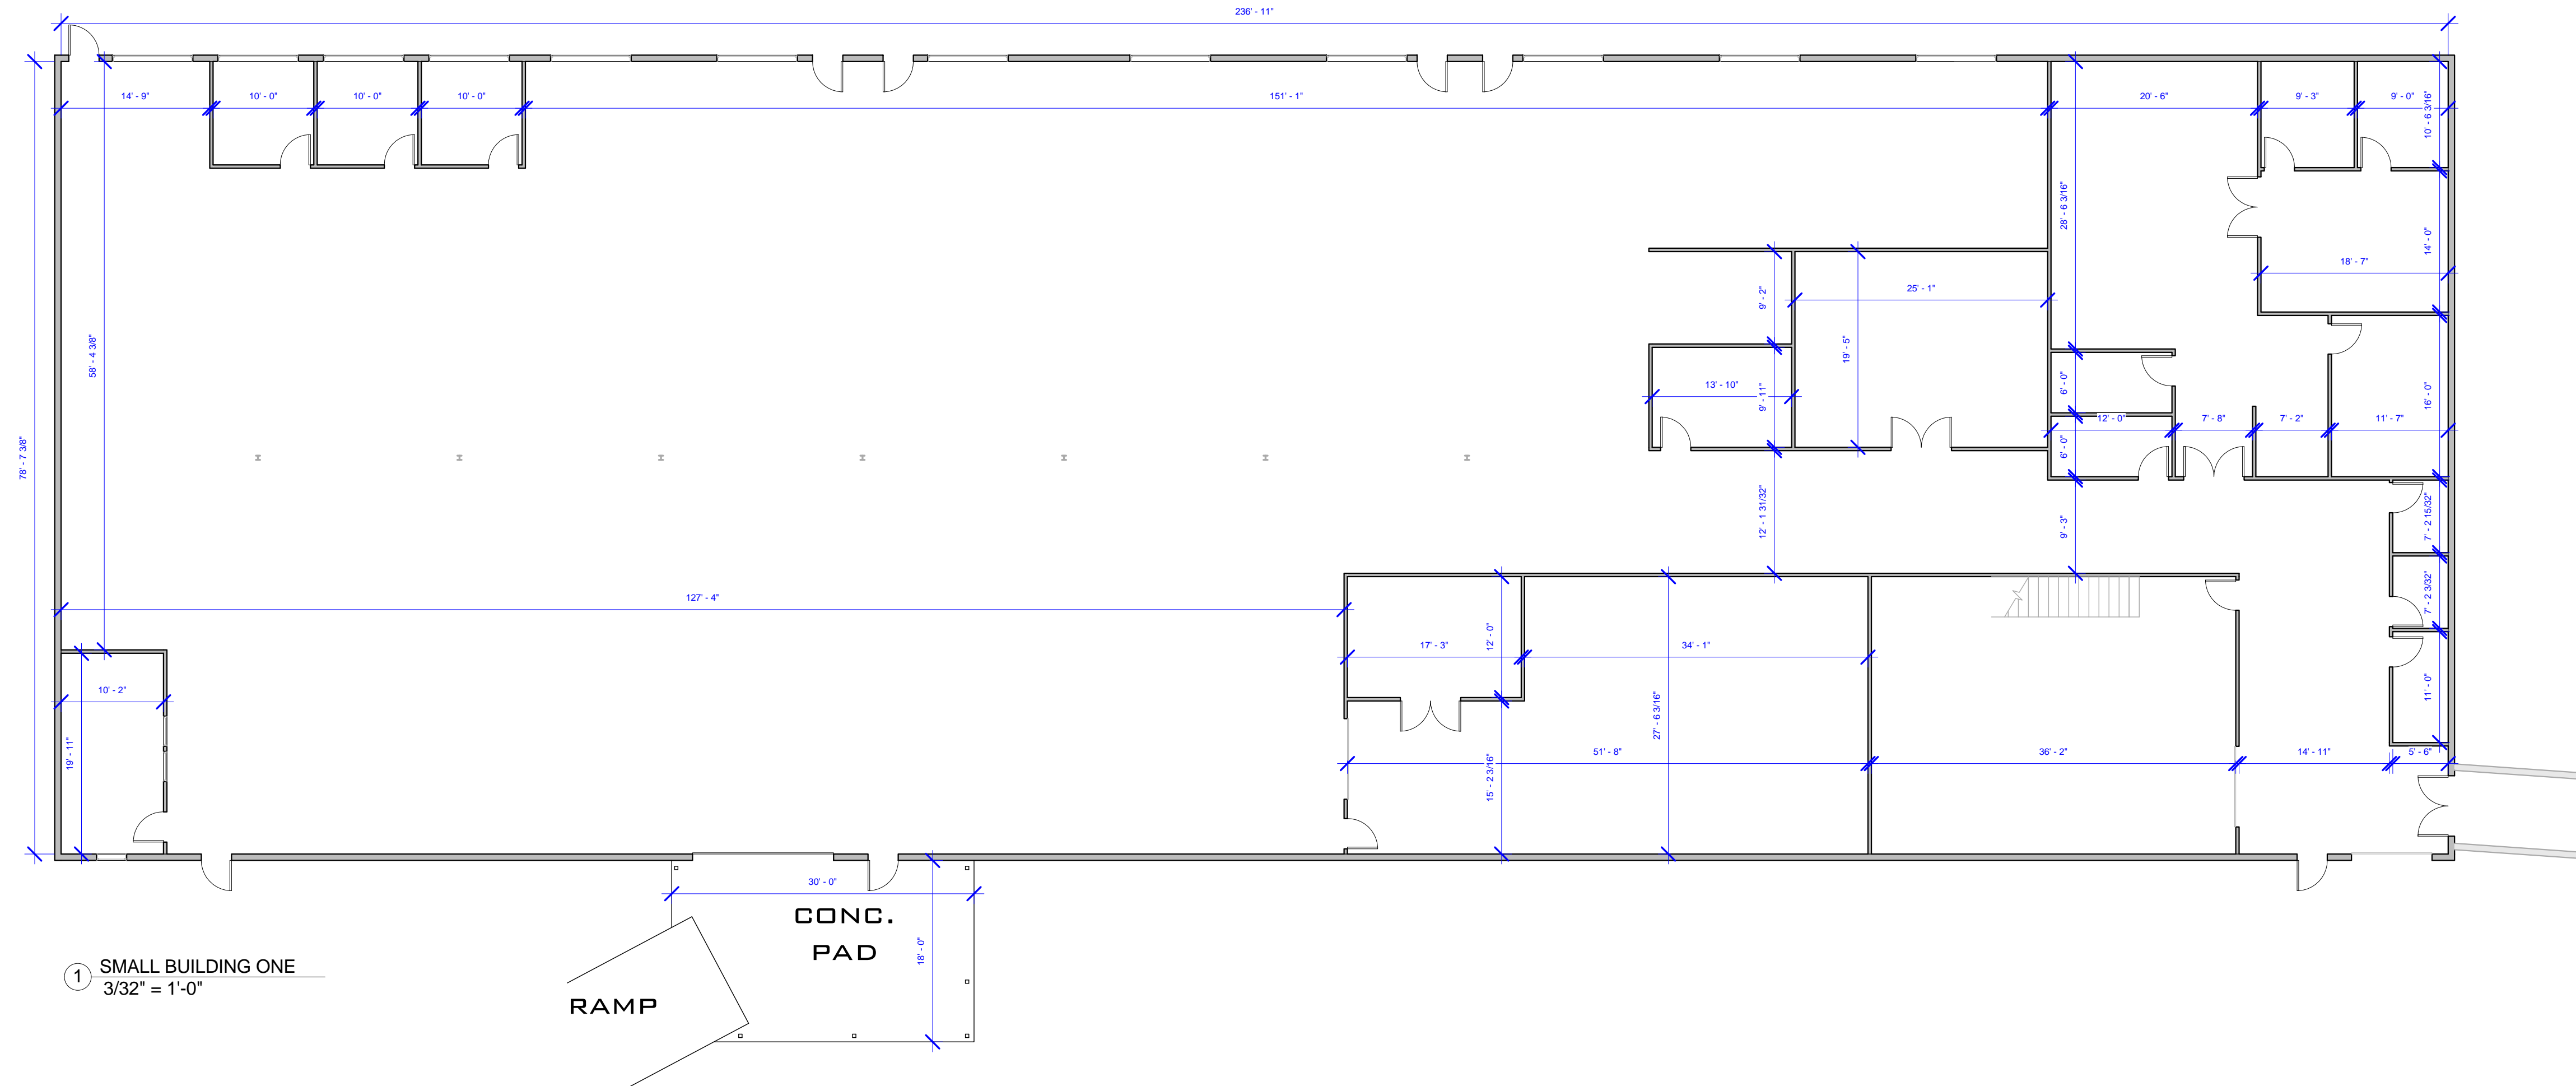

1 SMALL BUILDING ONE  
3/32" = 1'-0"

RAMP

CONC.  
PAD

**DISCLAIMER:** ALL BUILDOUT IS BASED ON BRADY SULLIVAN PROPERTIES "CONSTRUCTION STANDARDS". BRADY SULLIVAN PROPERTIES RESERVES THE RIGHT TO ISSUE A CHANGE ORDER FOR ADDITIONAL WORK NOT INCLUDED IN DRAWINGS.

5/20/2016 9:15:59 AM