


u:\Documents\SNHU\1501 Schematic Design\modul_CBR\A\modul_CBR.dwg 10/29/2015 4:45:44 PM

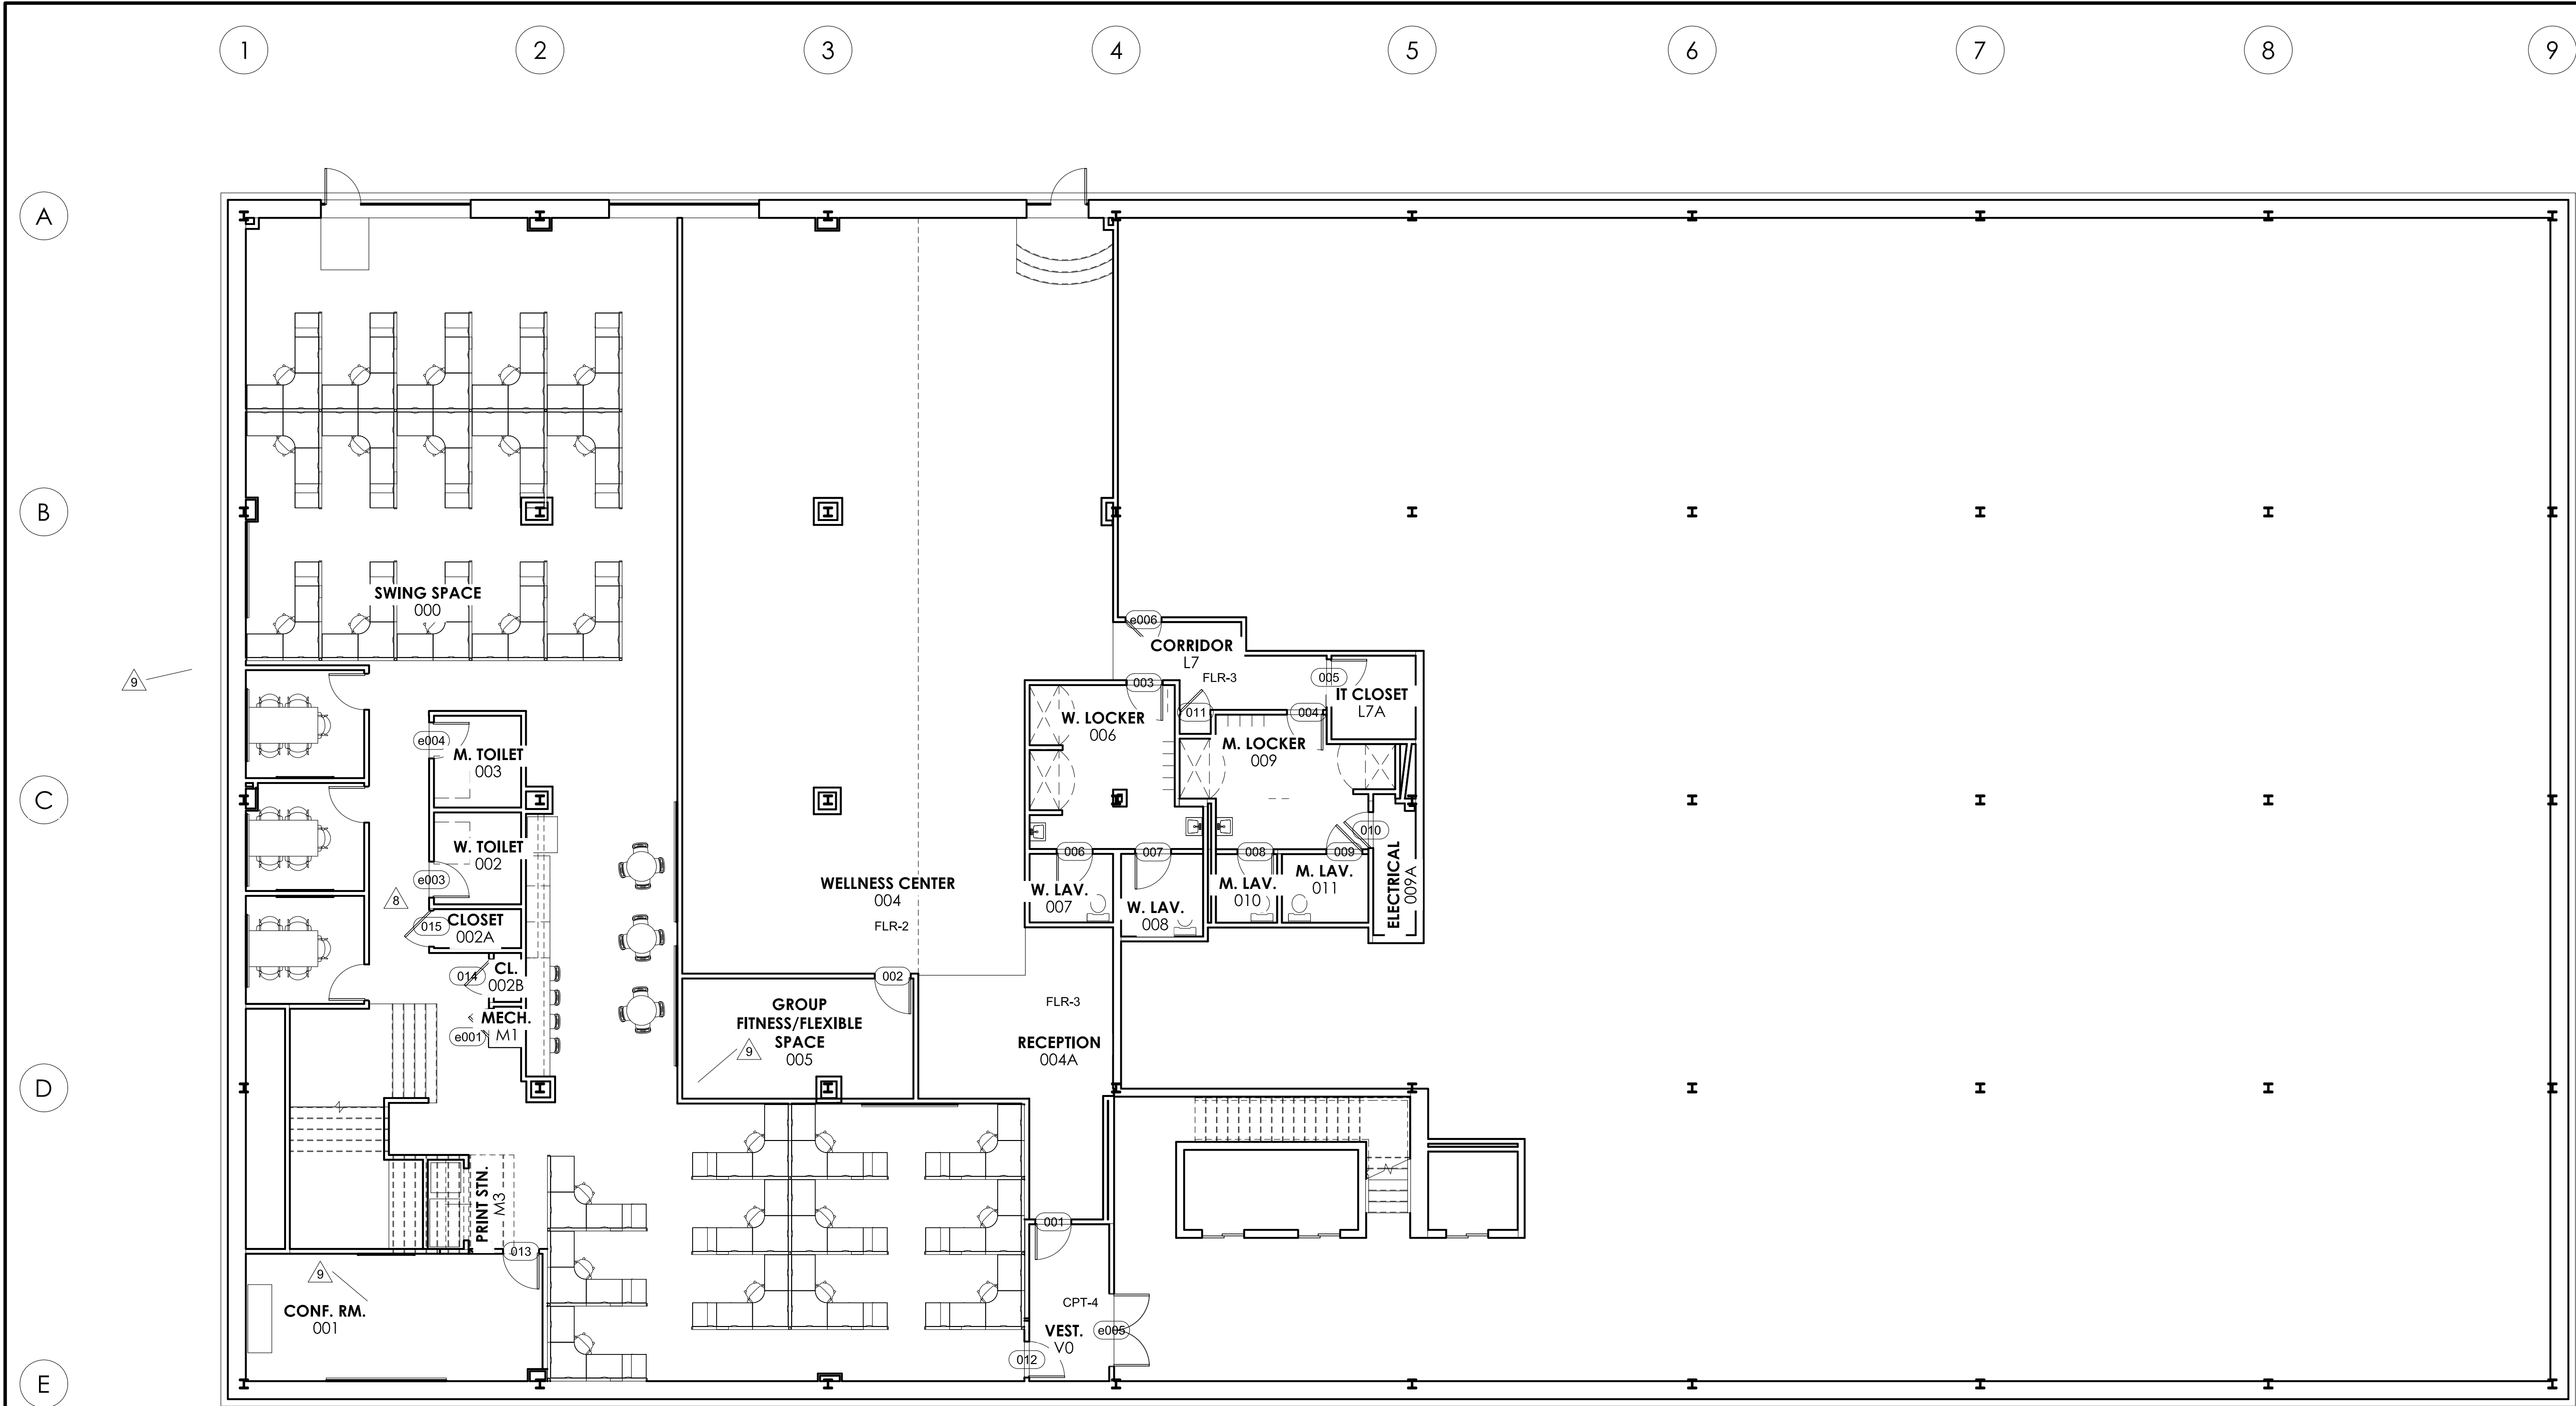

GENERAL NOTES AND SCHEDULES

SNHU BRADY SULLIVAN BUILDING

1230 elm street,
manchester, NH 03101

DSK Dewing Schmid Kearns
ARCHITECTS + PLANNERS

Suite 200B
30 Monument Square
Concord, MA 01742
978.371.7500

280 Elm Street
South Dartmouth
MA 02748
508.999.0440

www.dskap.com

NO.	DATE	REVISION	BY
9	Date 9	small conference rooms	MRO
8	09.23.15	ll swing space closets	MRO
7	09.04.15	lower level swing space	MRO
3	05.20.15	plan changes, finishes	MRO
2	05.06.15	dimensions, finishes	MRO

NO.	DATE	ISSUED TO	BY
1	04.14.15	MCCI	MRO

TITLE
**PLANS:
lower level plan**

DATE	08.31.2015
SCALE	As indicated
JOB NO.	1501.00
DRAWN BY	MRO

A100

1 lower level plan - proposed
A100 1/8" = 1'-0"

ROOM FINISH - LOWER LEVEL SWING SPACE

RM. #	Department	RM. NAME	AREA (SF)	PERIMETER (FT)	FLOOR FINISH	BASE FINISH	PRIMARY	WALL FINISH SECONDARY	TERTIARY	CEILING FINISH
basement										
000	SWING SPACE	SWING SPACE	3265	381	CPT-4	RB-5	PT-6	TBD	TBD	ACT-1
001	SWING SPACE	CONF. RM.	261	71	CPT-4	RB-5	PT-6	TBD	TBD	ACT-1
002	SWING SPACE	W. TOILET	56	30	ETR	ETR	PT-4	N/A	N/A	ACT-1
002A	SWING SPACE	CLOSET	24	21	CPT-4	RB-5	PT-6	N/A	N/A	ETR
002B	SWING SPACE	CL.	9	13						
003	SWING SPACE	M. TOILET	56	30	ETR	ETR	PT-4	N/A	N/A	ACT-1
M1	SWING SPACE	MECH.	7	10	ETR	ETR	PT-6	N/A	N/A	ETR
M3	SWING SPACE	PRINT STN.	22	21	CPT-4	RB-5	PT-6	N/A	N/A	ACT-1