

LEGEND

	NOT IN SCOPE		PROPOSED ITEMS (HEAVY LINE WEIGHT)
	EXISTING ITEMS		DEMO ITEMS
	NEW DOOR AND FRAME		EXISTING DOOR AND FRAME TO REMAIN



Brady Sullivan Properties
 670 N. Commercial Street
 Manchester, nh 03101
 603.622.6223



Owner
**BRADY SULLIVAN
 PROPERTIES**
 MANCHESTER
 NH

Project
1750 ELM STREET
 MANCHESTER, NH

Seals

Issues

Date	Description


Revisions

No.	Date	Description

Drawing Title
**9TH FLOOR -
 EXISTING PLAN**

Issue Date:	08-03-2023
Project No:	Scale: As Indicated
Project Manager:	Production Leader:
Project Architect: CL	Peer Reviewer: CL

Drawing Number
A101

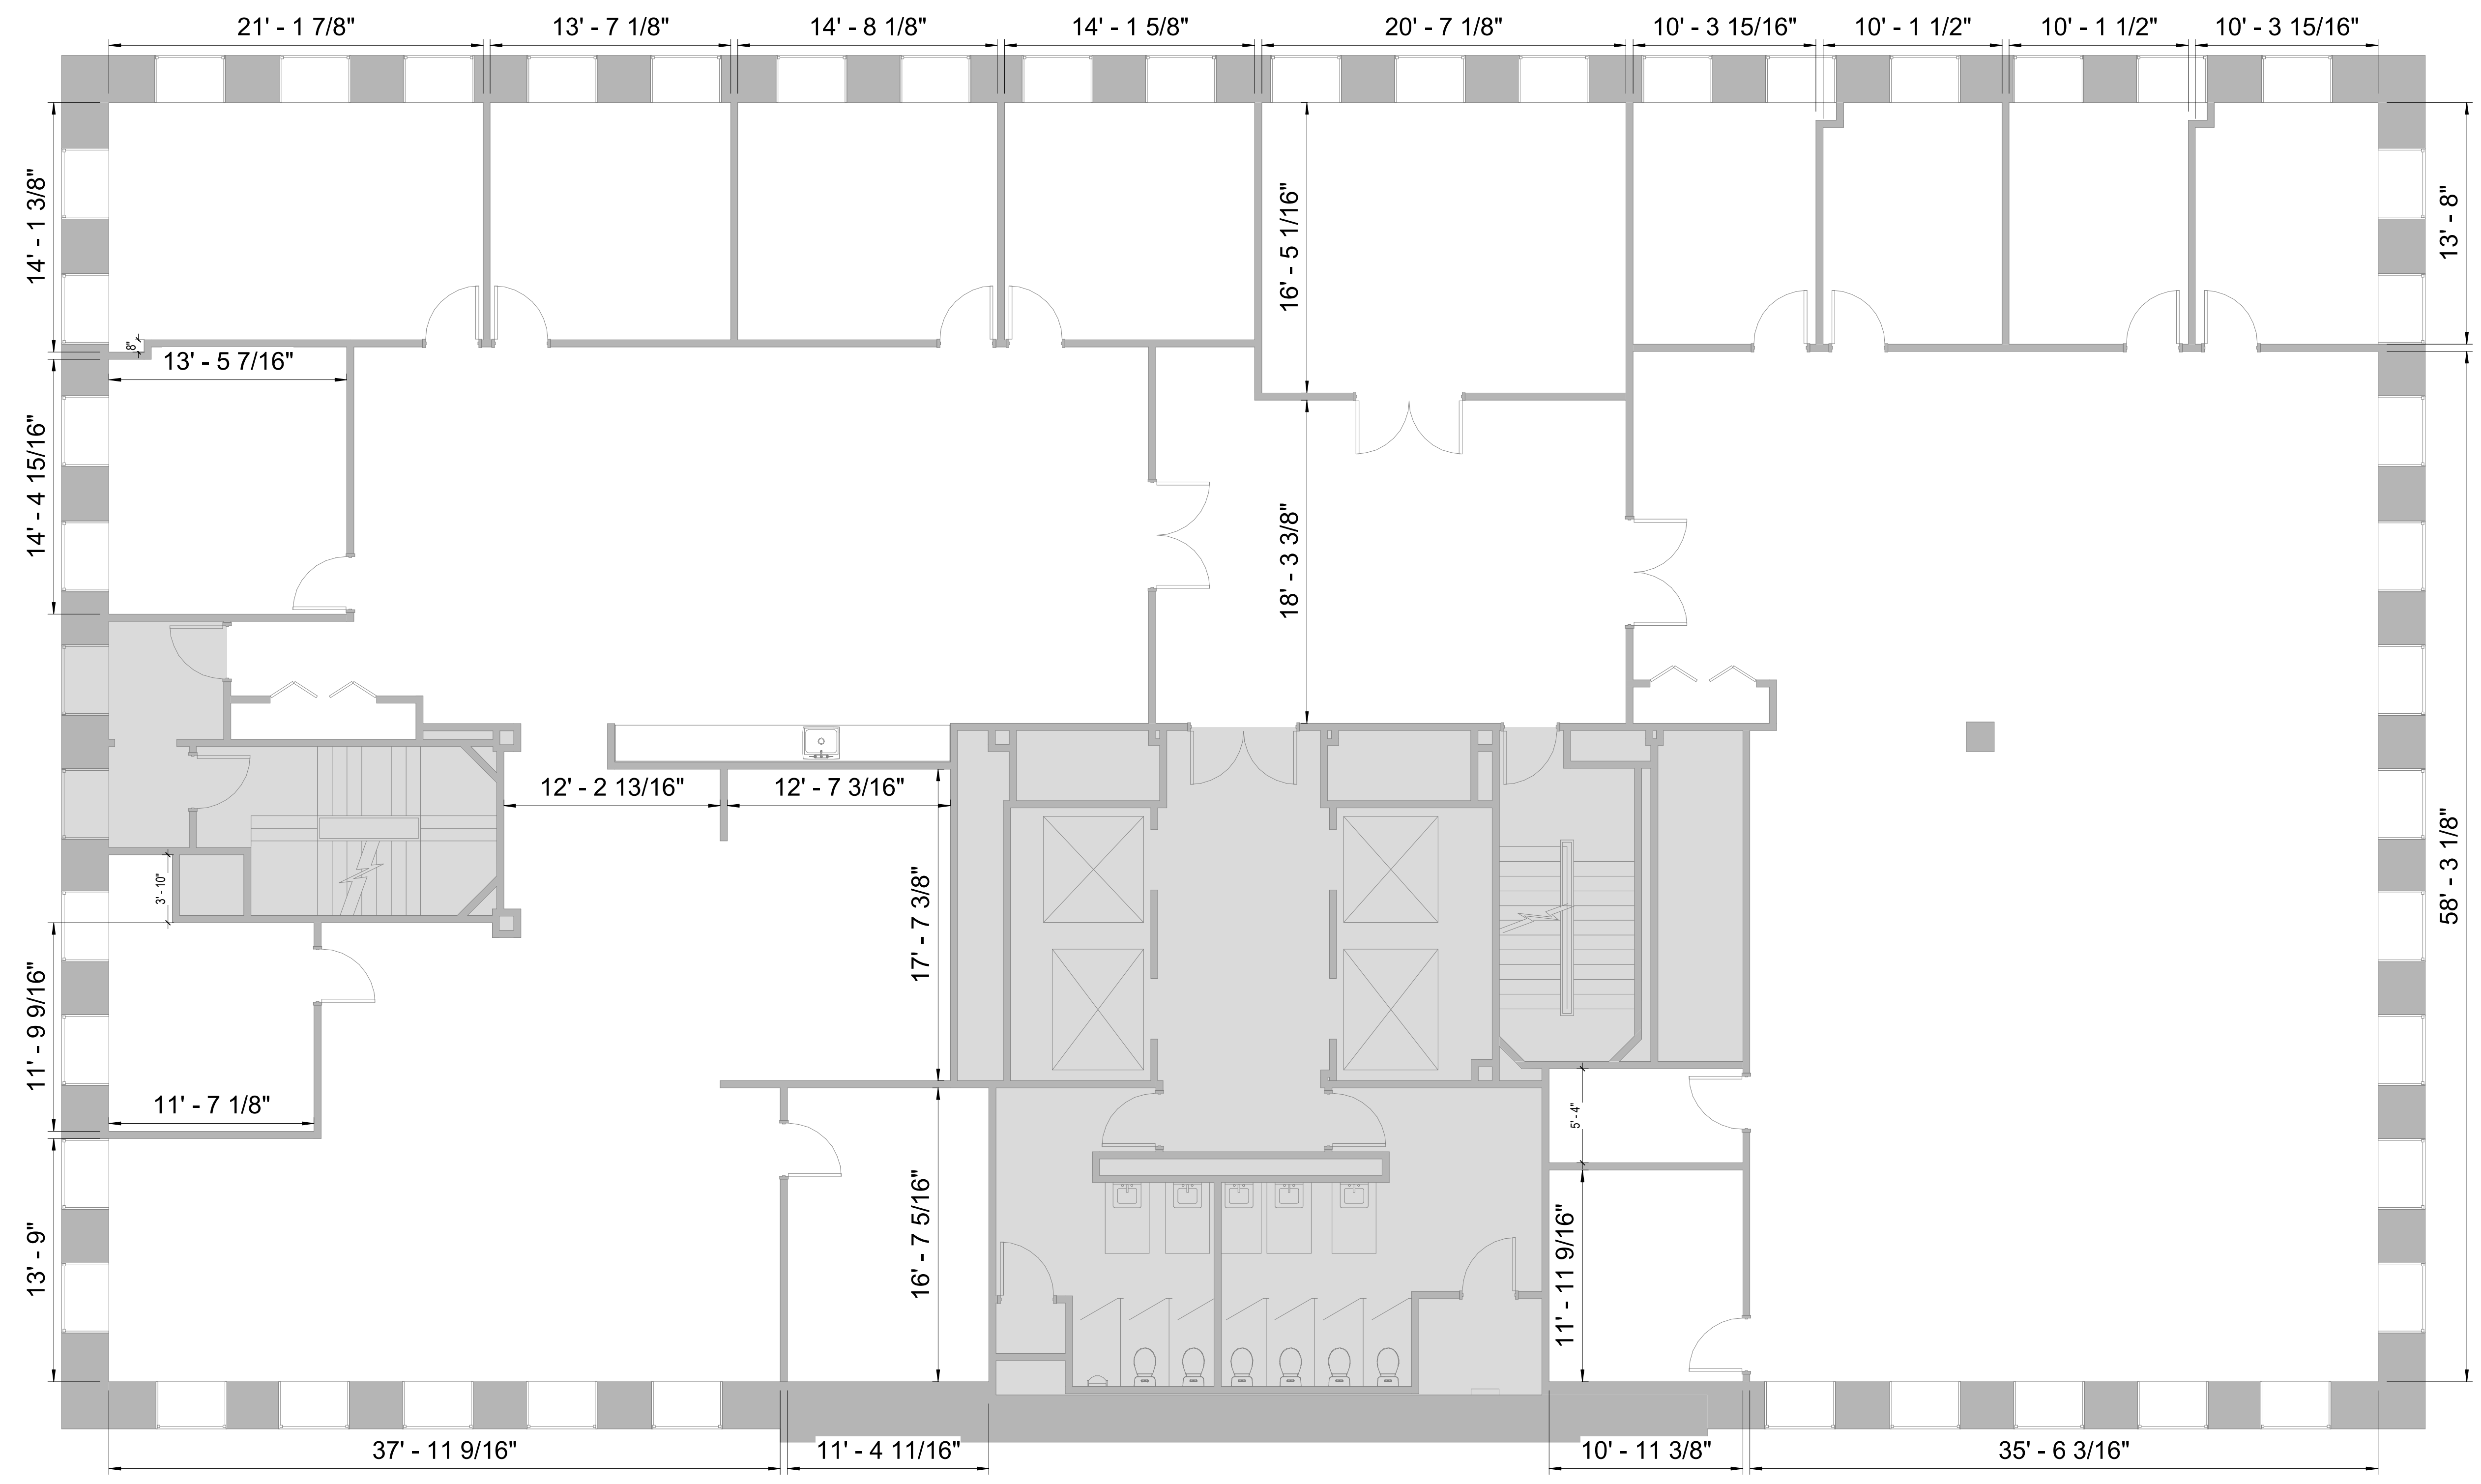

1 9th Floor - Existing Plan
 3/16" = 1'-0"

8/3/2023 3:45:02 PM