



Brady Sullivan Properties
 670 N. Commercial Street
 Manchester, nh 03101
 603.622.6223



Owner
**BRADY SULLIVAN
 PROPERTIES**
 MANCHESTER
 NH

Project
**MANCHESTER
 COMMONS**
 MANCHESTER NH

Issues	
Date	Description

Revisions		
No.	Date	Description


Drawing Title
**FIRST FLOOR
 SUITE D1-6**

Issue Date:	3-12-2021
Project No:	Scale: As Indicated
Project Manager:	Production Leader:
Project Architect: CL	Peer Reviewer: CL

Drawing Number
A0.5

LEGEND:

- D: DOOR
- BFD: BI-FOLD DOOR
- S: SINK (HAND)
- LS: LARGER SINK
- ND: NO DOOR

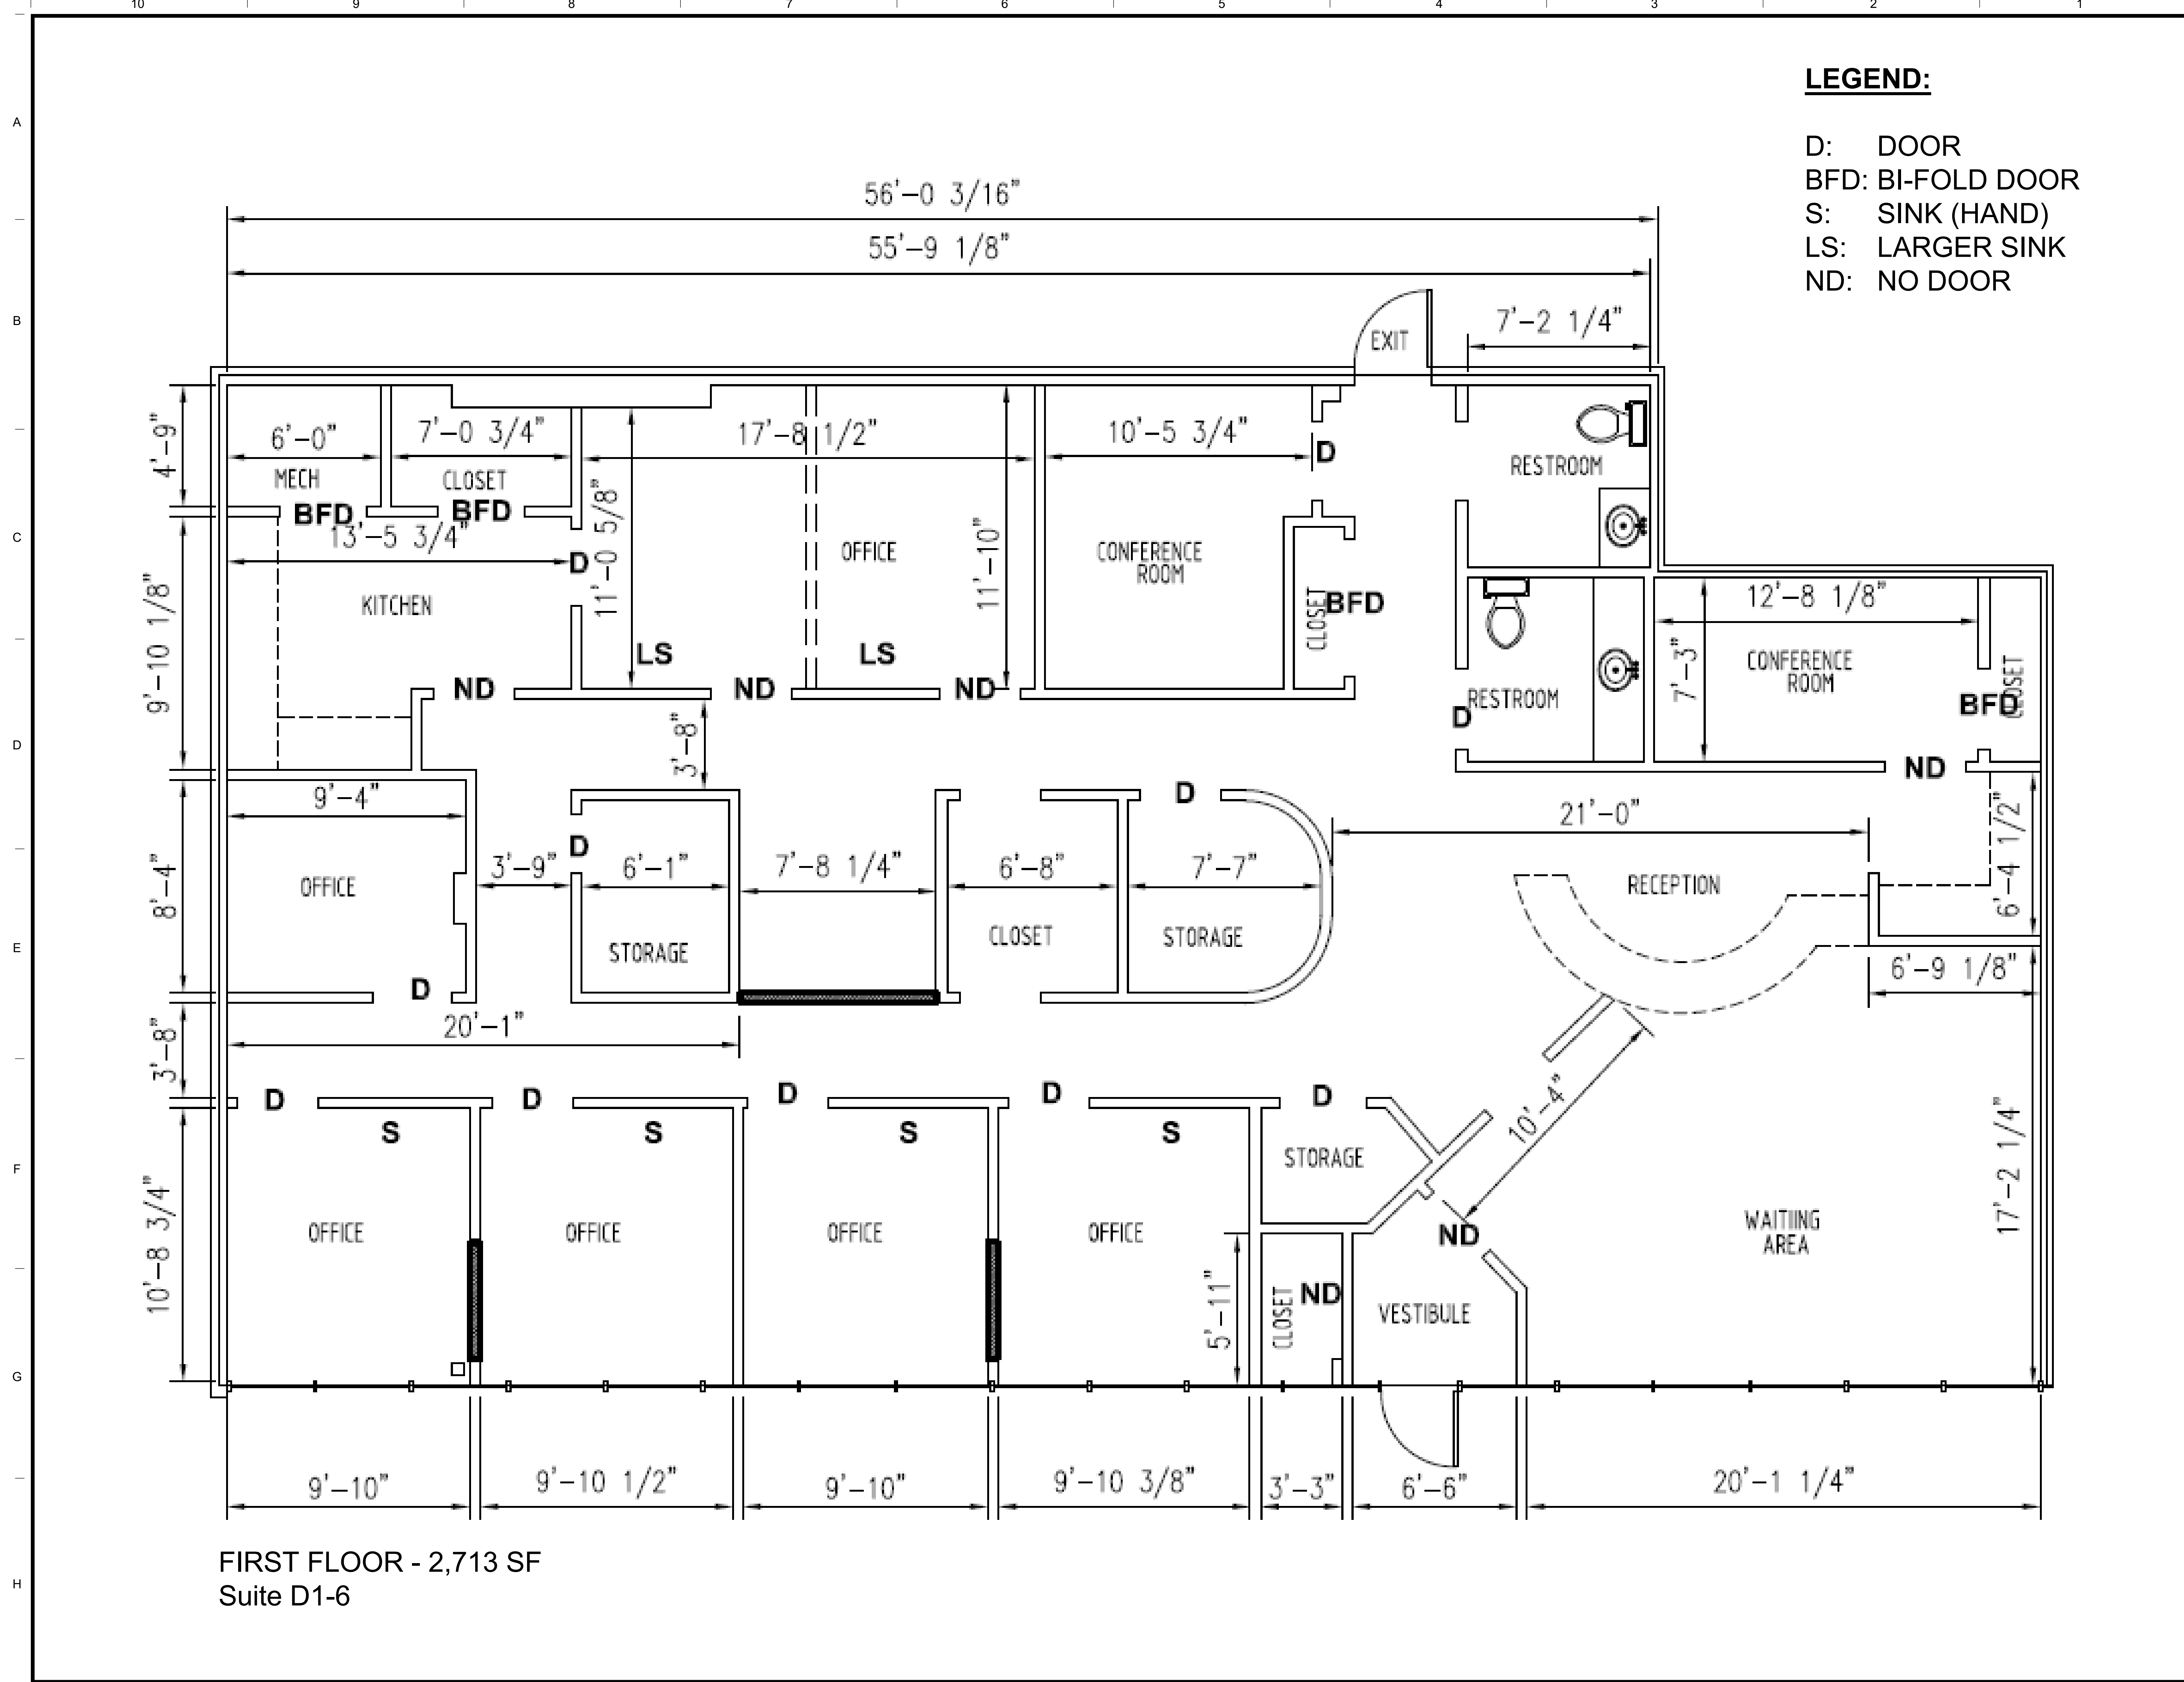

FIRST FLOOR - 2,713 SF
 Suite D1-6