



Brady Sullivan Properties
670 N. Commercial Street
Manchester, nh 03101
603.622.6223

PROPERTY OF THE UNITED STATES GOVERNMENT
COPYING, DISSEMINATION, OR DISTRIBUTION OF
THESE DRAWINGS, PLANS, OR SPECIFICATIONS TO
UNAUTHORIZED PERSONS IS PROHIBITED
Do not remove this notice. Properly destroy documents
when no longer
needed.

© 2015 Brady Sullivan Properties

Owner
**BRADY SULLIVAN
PROPERTIES**
MANCHESTER NH

Project
**195 MCGREGOR
STREET**
MANCHESTER NH

Seals


Issues	
Date	Description

Revisions		
No.	Date	Description

Drawing Title
SUITE A-210
4,226 RSF

Issue Date:	
Project No:	Scale: 1/4" = 1'-0"
Project Manager:	Production Leader:
Project Architect: CL	Peer Reviewer: CL

Drawing Number
A0.5

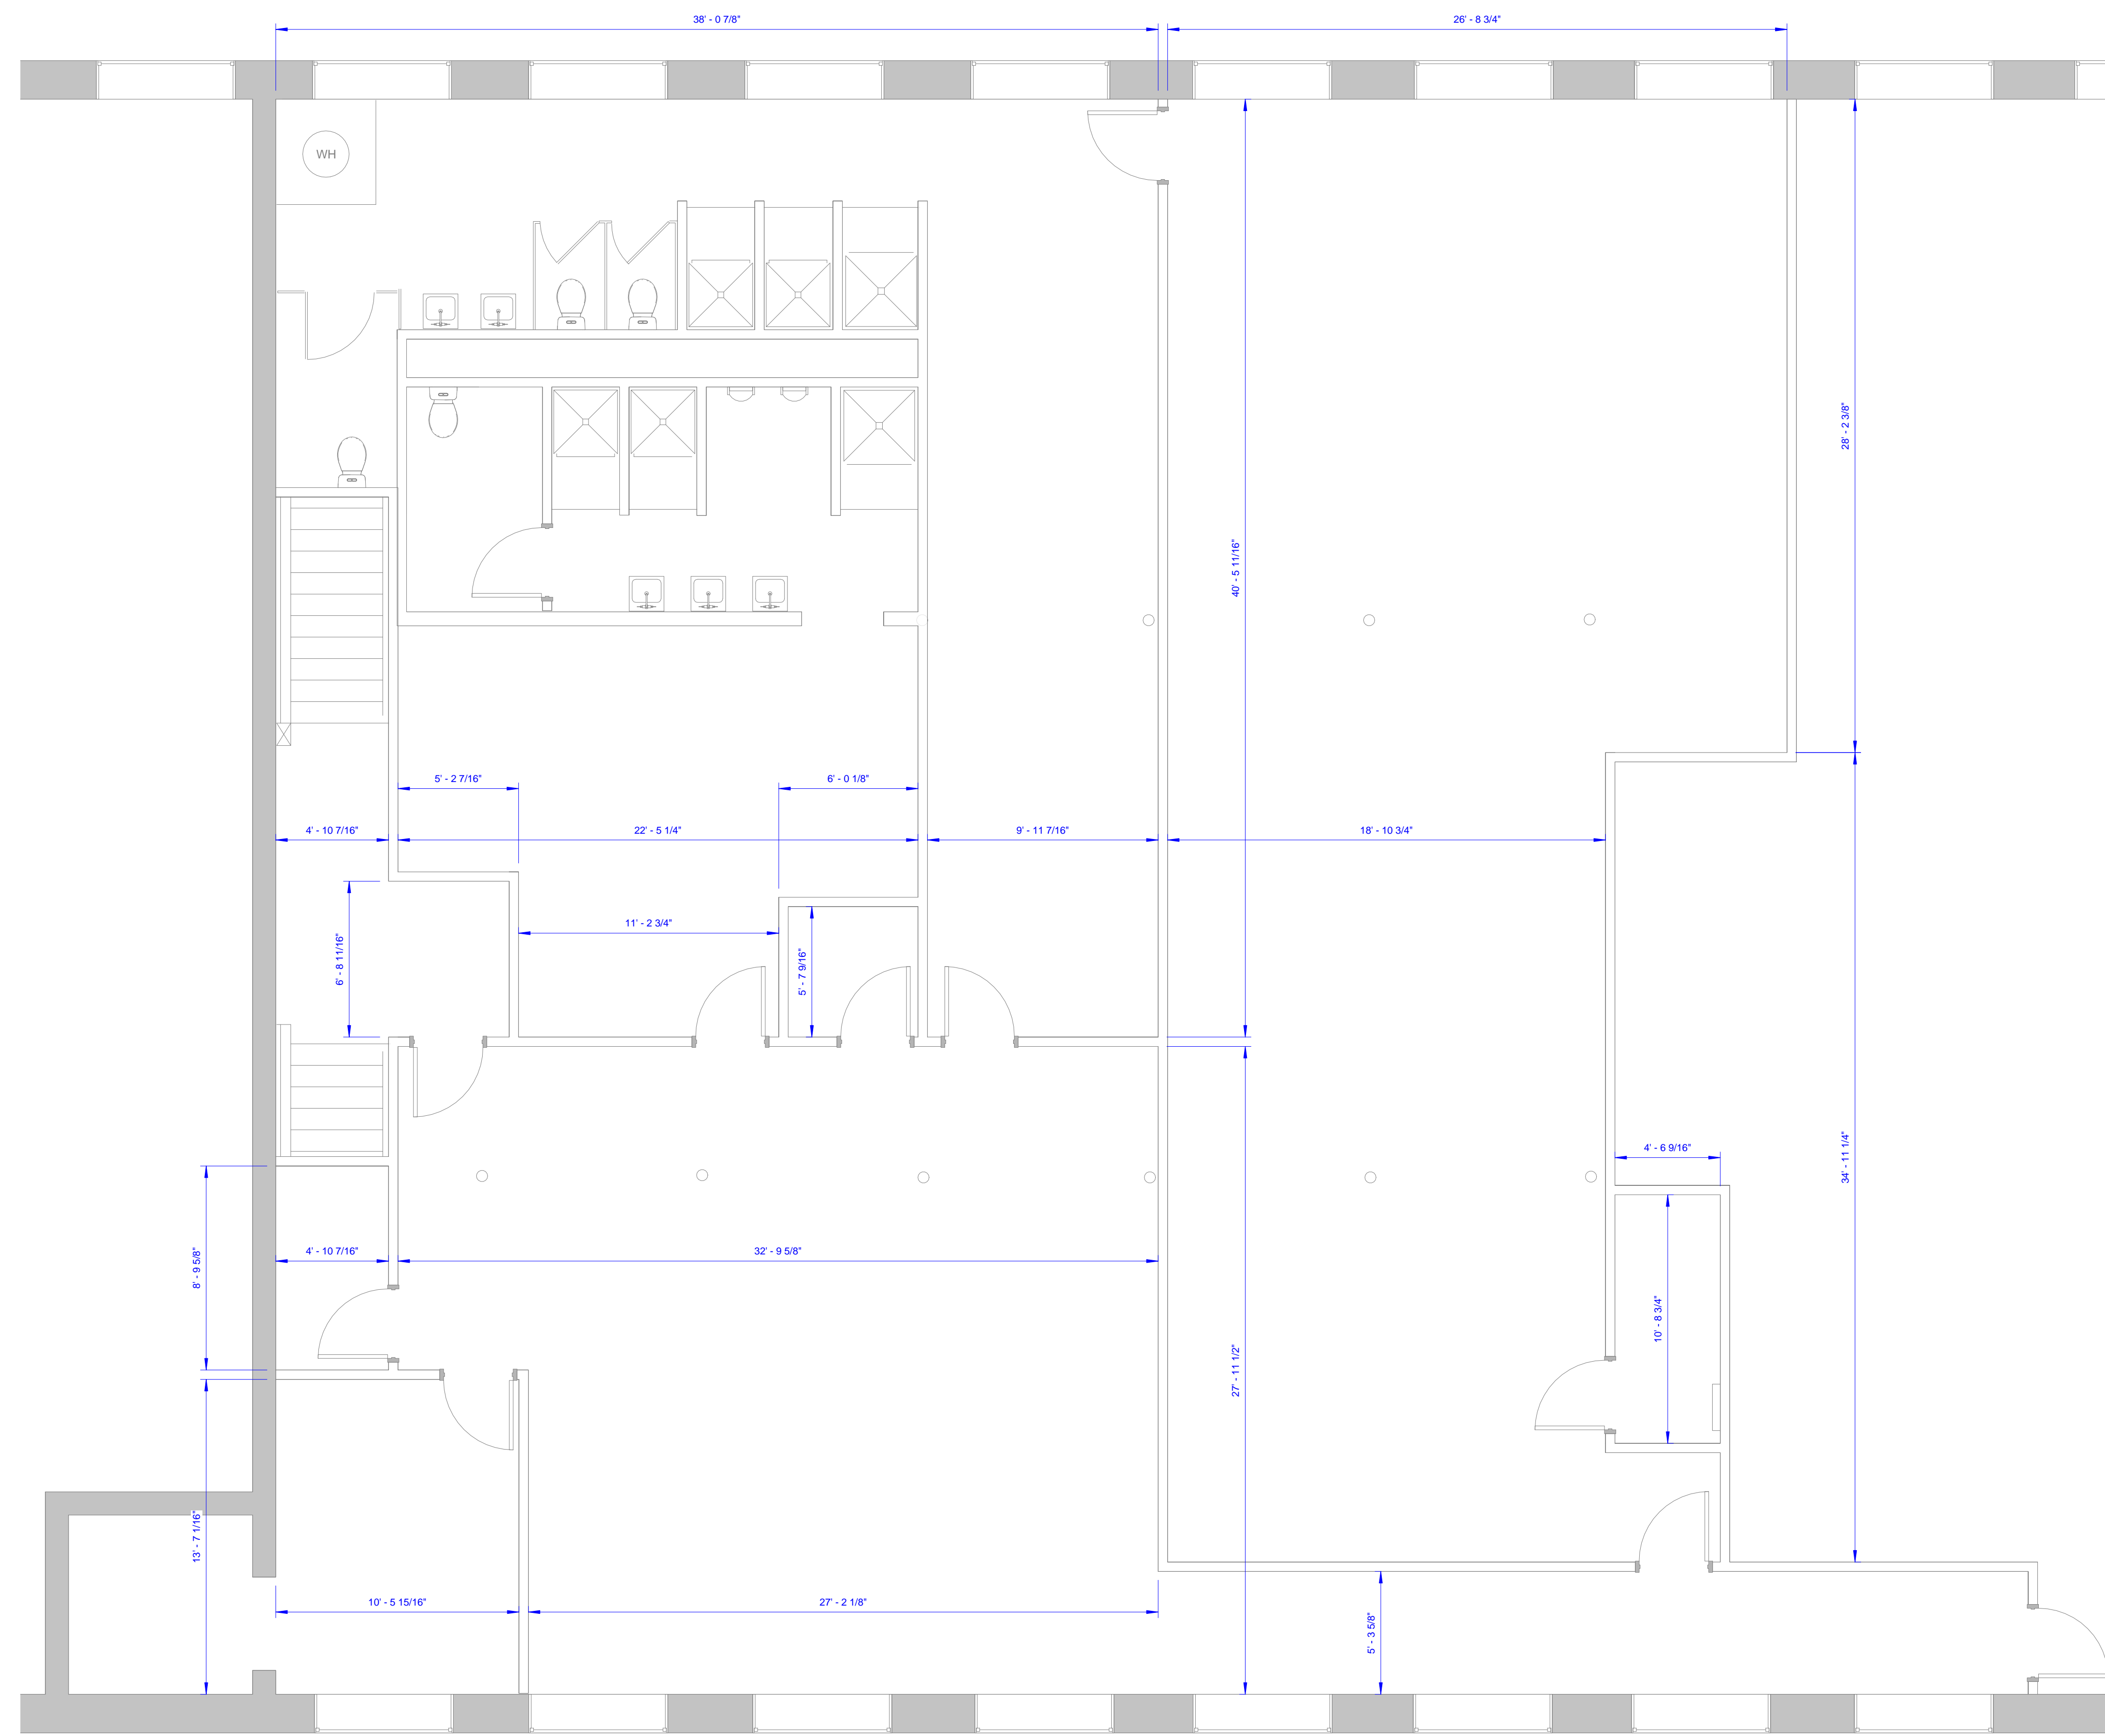

1 SUITE A-210
1/4" = 1'-0"

DISCLAIMER: REFER TO TSA FIELD OFFICE PROGRAM OF REQUIREMENTS AND THE PROGRAM OF REQUIREMENTS FOR PHYSICAL SECURITY EQUIPMENT SPECIFICATIONS FOR ALL CONSTRUCTION SPECS

5/20/2016 11:08:40 AM