



Brady Sullivan Properties
670 N. Commercial Street
Manchester, nh 03101
603.622.6223

PROPERTY OF THE UNITED STATES GOVERNMENT
COPYING, DISSEMINATION, OR DISTRIBUTION OF
THESE DRAWINGS, PLANS, OR SPECIFICATIONS TO
UNAUTHORIZED PERSONS IS PROHIBITED
Do not remove this notice. Properly destroy documents
when no longer
needed.

© 2015 Brady Sullivan Properties

Owner

**BRADY SULLIVAN
PROPERTIES**

Project

Pacific Mills - Bldg #3

300 CANAL STREET
LAWRENCE MA 01840

Seals

75%

Issues

Date	Description

Revisions

No.	Date	Description

Drawing Title

SUITE 1

1,237 RSF

Issue Date: 12.20.2012

Project No: Project Number Scale: 1/4" = 1'-0"


Project Manager: Production Leader:

Project Architect: Peer Reviewer:

Drawing Number

1.4

5/23/2016 2:26:57 PM

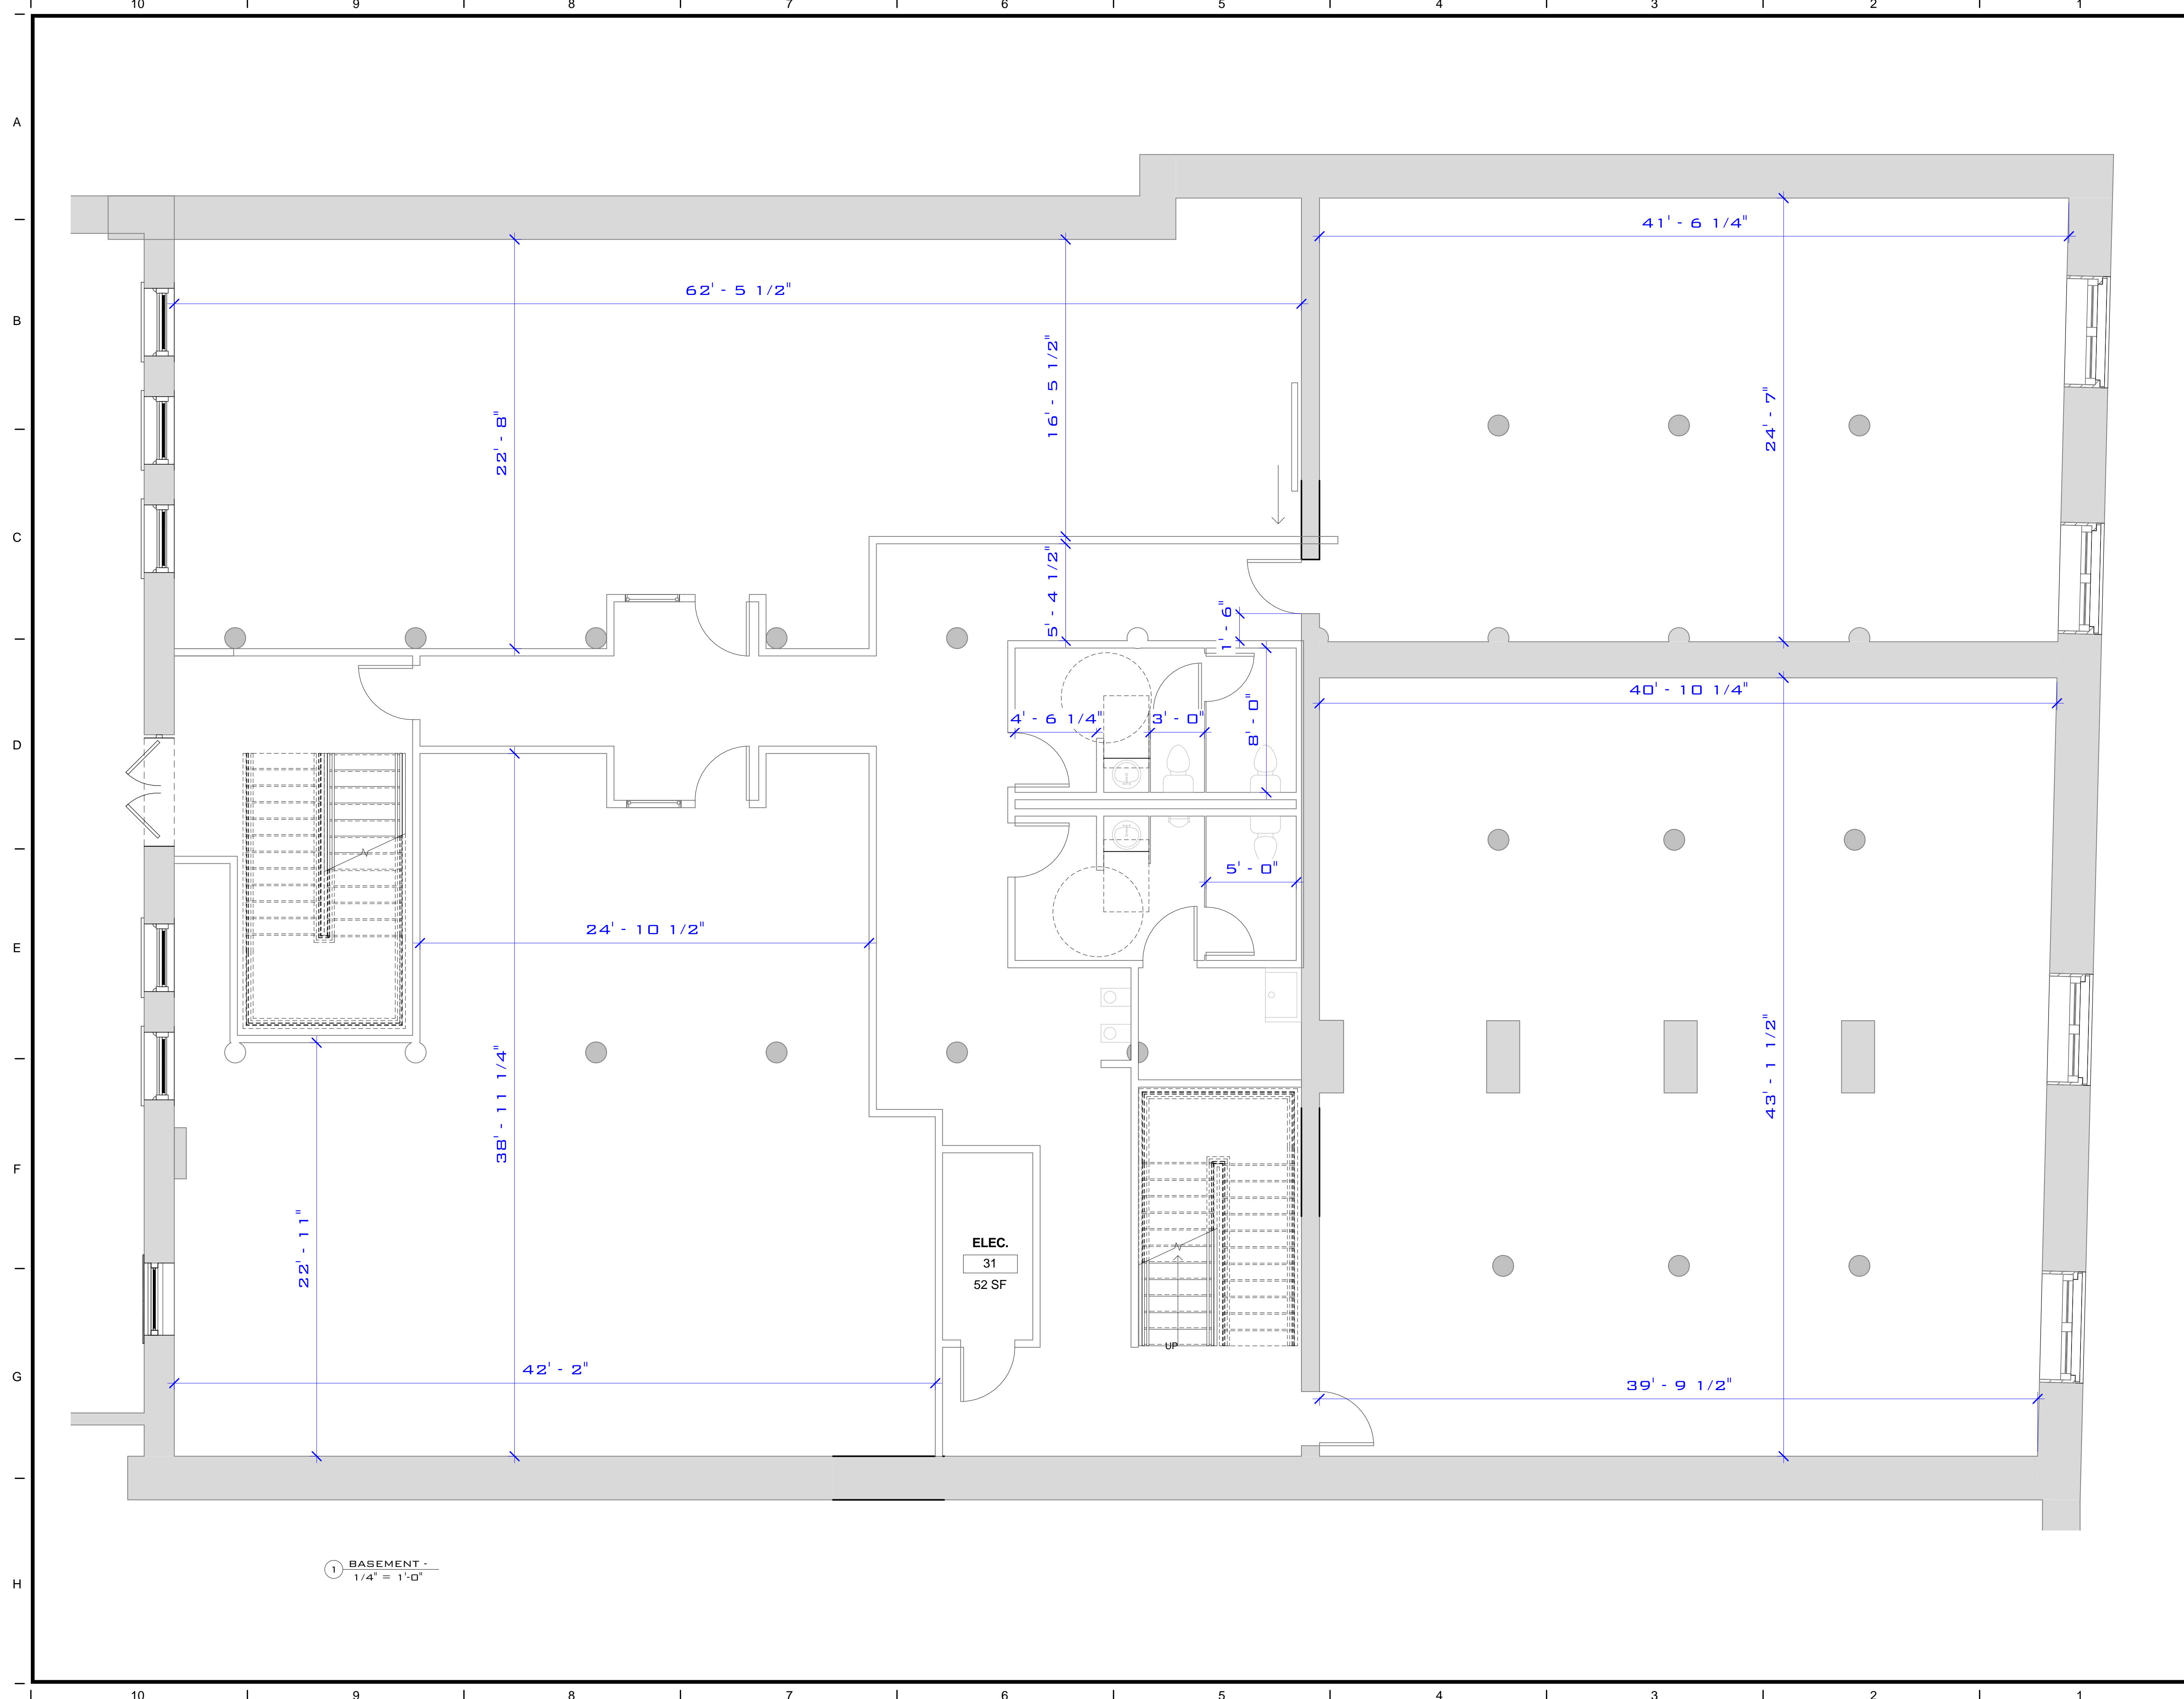

1 BASEMENT -
1/4" = 1'-0"