



Brady Sullivan Properties
670 N. Commercial Street
Manchester, nh 03101
603.622.6223



Owner

Project
CINEMA WORLD

380-510 John Fitch Hwy
Fitchburg, MA 01420

Seals

29,660 USF

Issues	
Date	Description

Revisions		
No.	Date	Description

Drawing Title
**EXISTING PLAN -
1ST FLOOR**

Issue Date: 08-23-2023


Project No: Scale: 1" = 10'-0"

Project Manager: Production Leader:

Project Architect: Peer Reviewer:

Drawing Number

A101

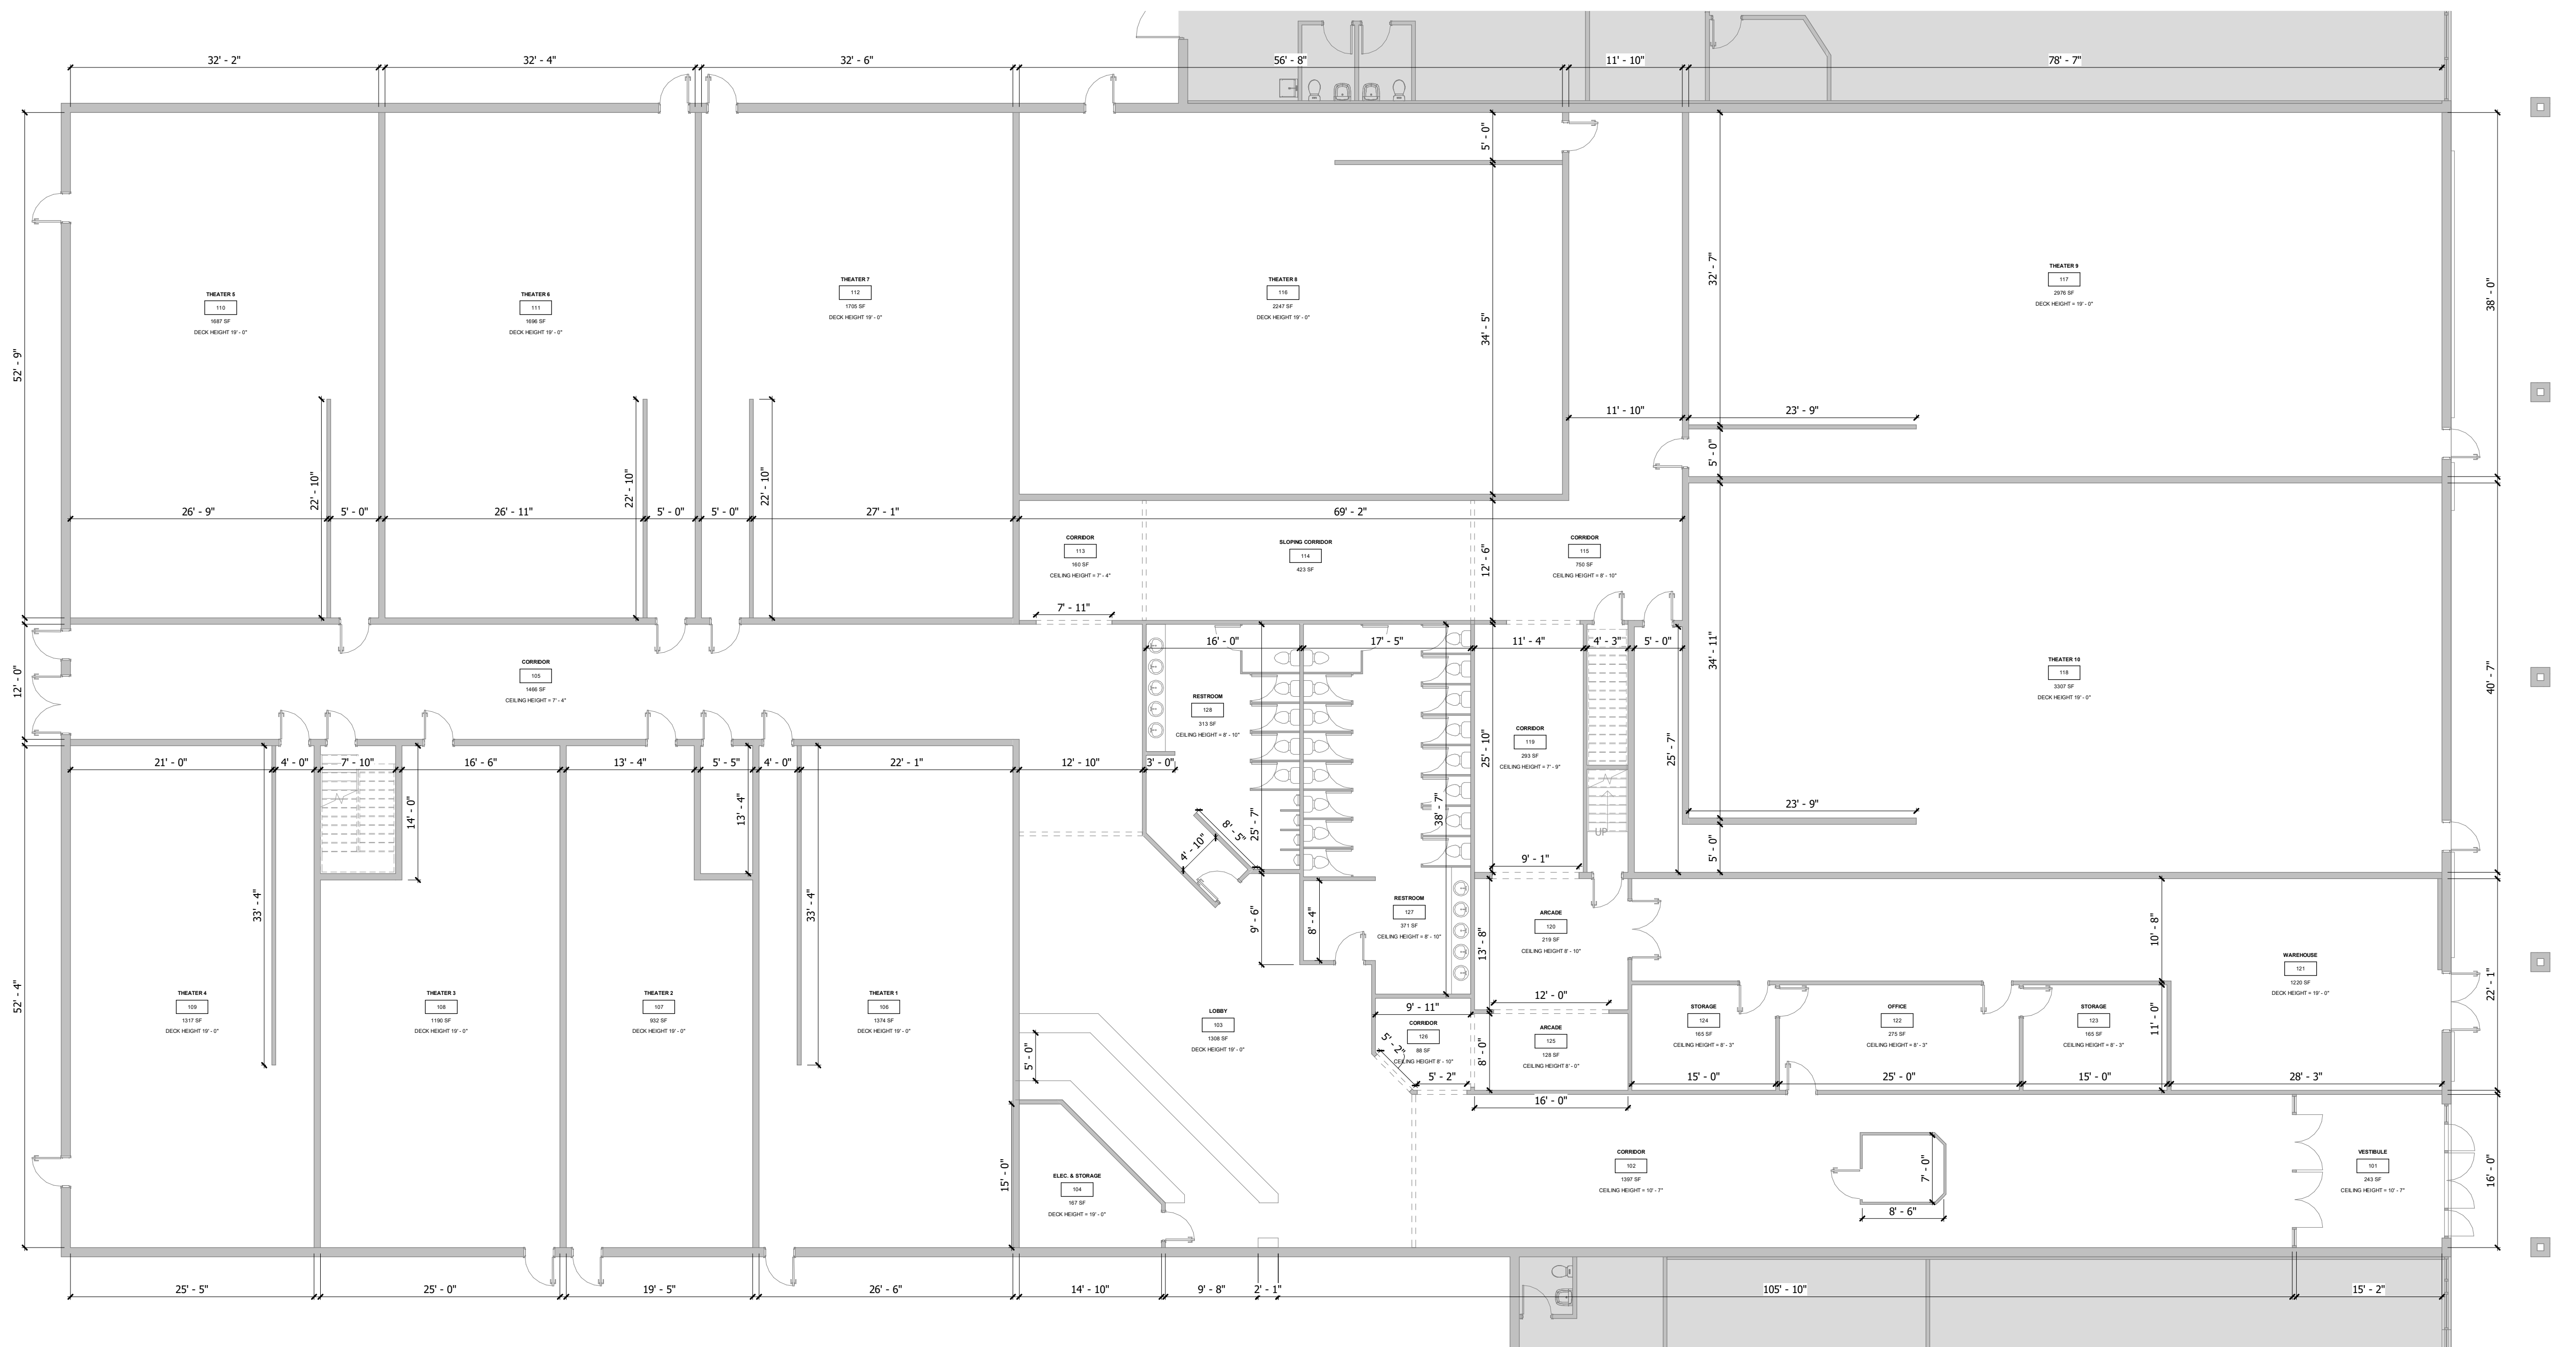

1 LEVEL 01 EXIST CINEMA WORLD
A101 1" = 10'-0"



Brady Sullivan Properties
 670 N. Commercial Street
 Manchester, nh 03101
 603.622.6223



Owner

Project
CINEMA WORLD

380-510 John Fitch Hwy
 Fitchburg, MA 01420

Seals

Issues	
Date	Description

Revisions		
No.	Date	Description

Drawing Title
**EXISTING PLAN -
 2ND FLOOR**

Issue Date: 08-23-2023


Project No: Scale: 1" = 10'-0"

Project Manager: Production Leader:

Project Architect: Peer Reviewer:

Drawing Number

A102

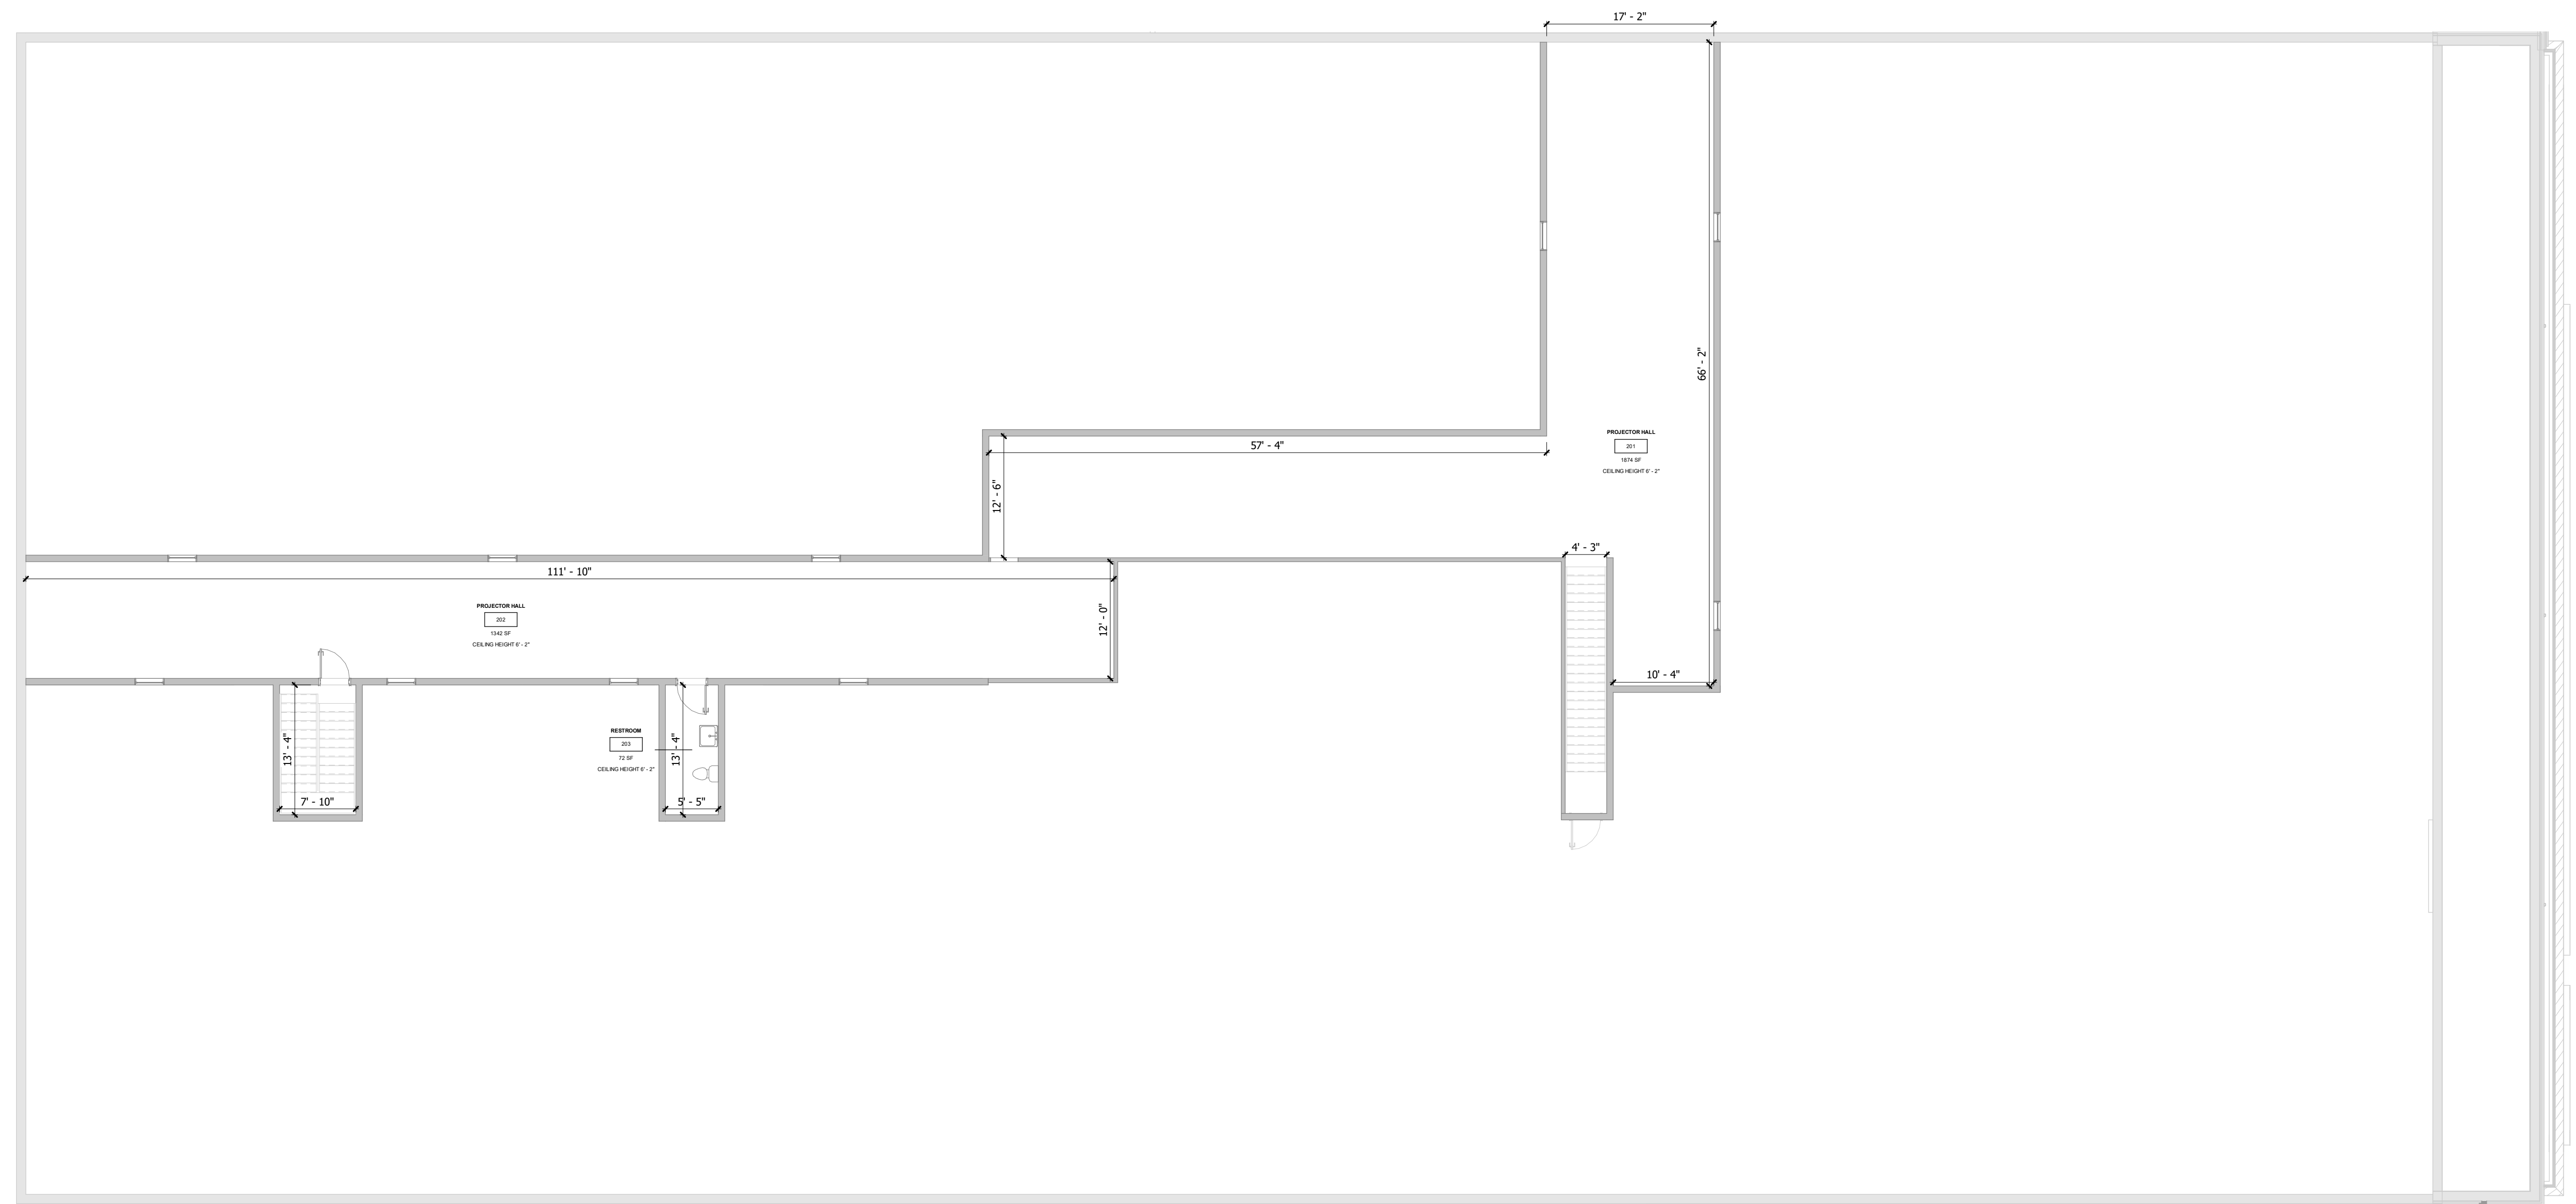

1
 A102 **LEVEL 02 EXIST CINEMA WORLD**
 1" = 10'-0"

8/23/2023 2:29:38 PM