

4/1/2025 3:33:32 PM

A

B

C


D

E

F

G

H

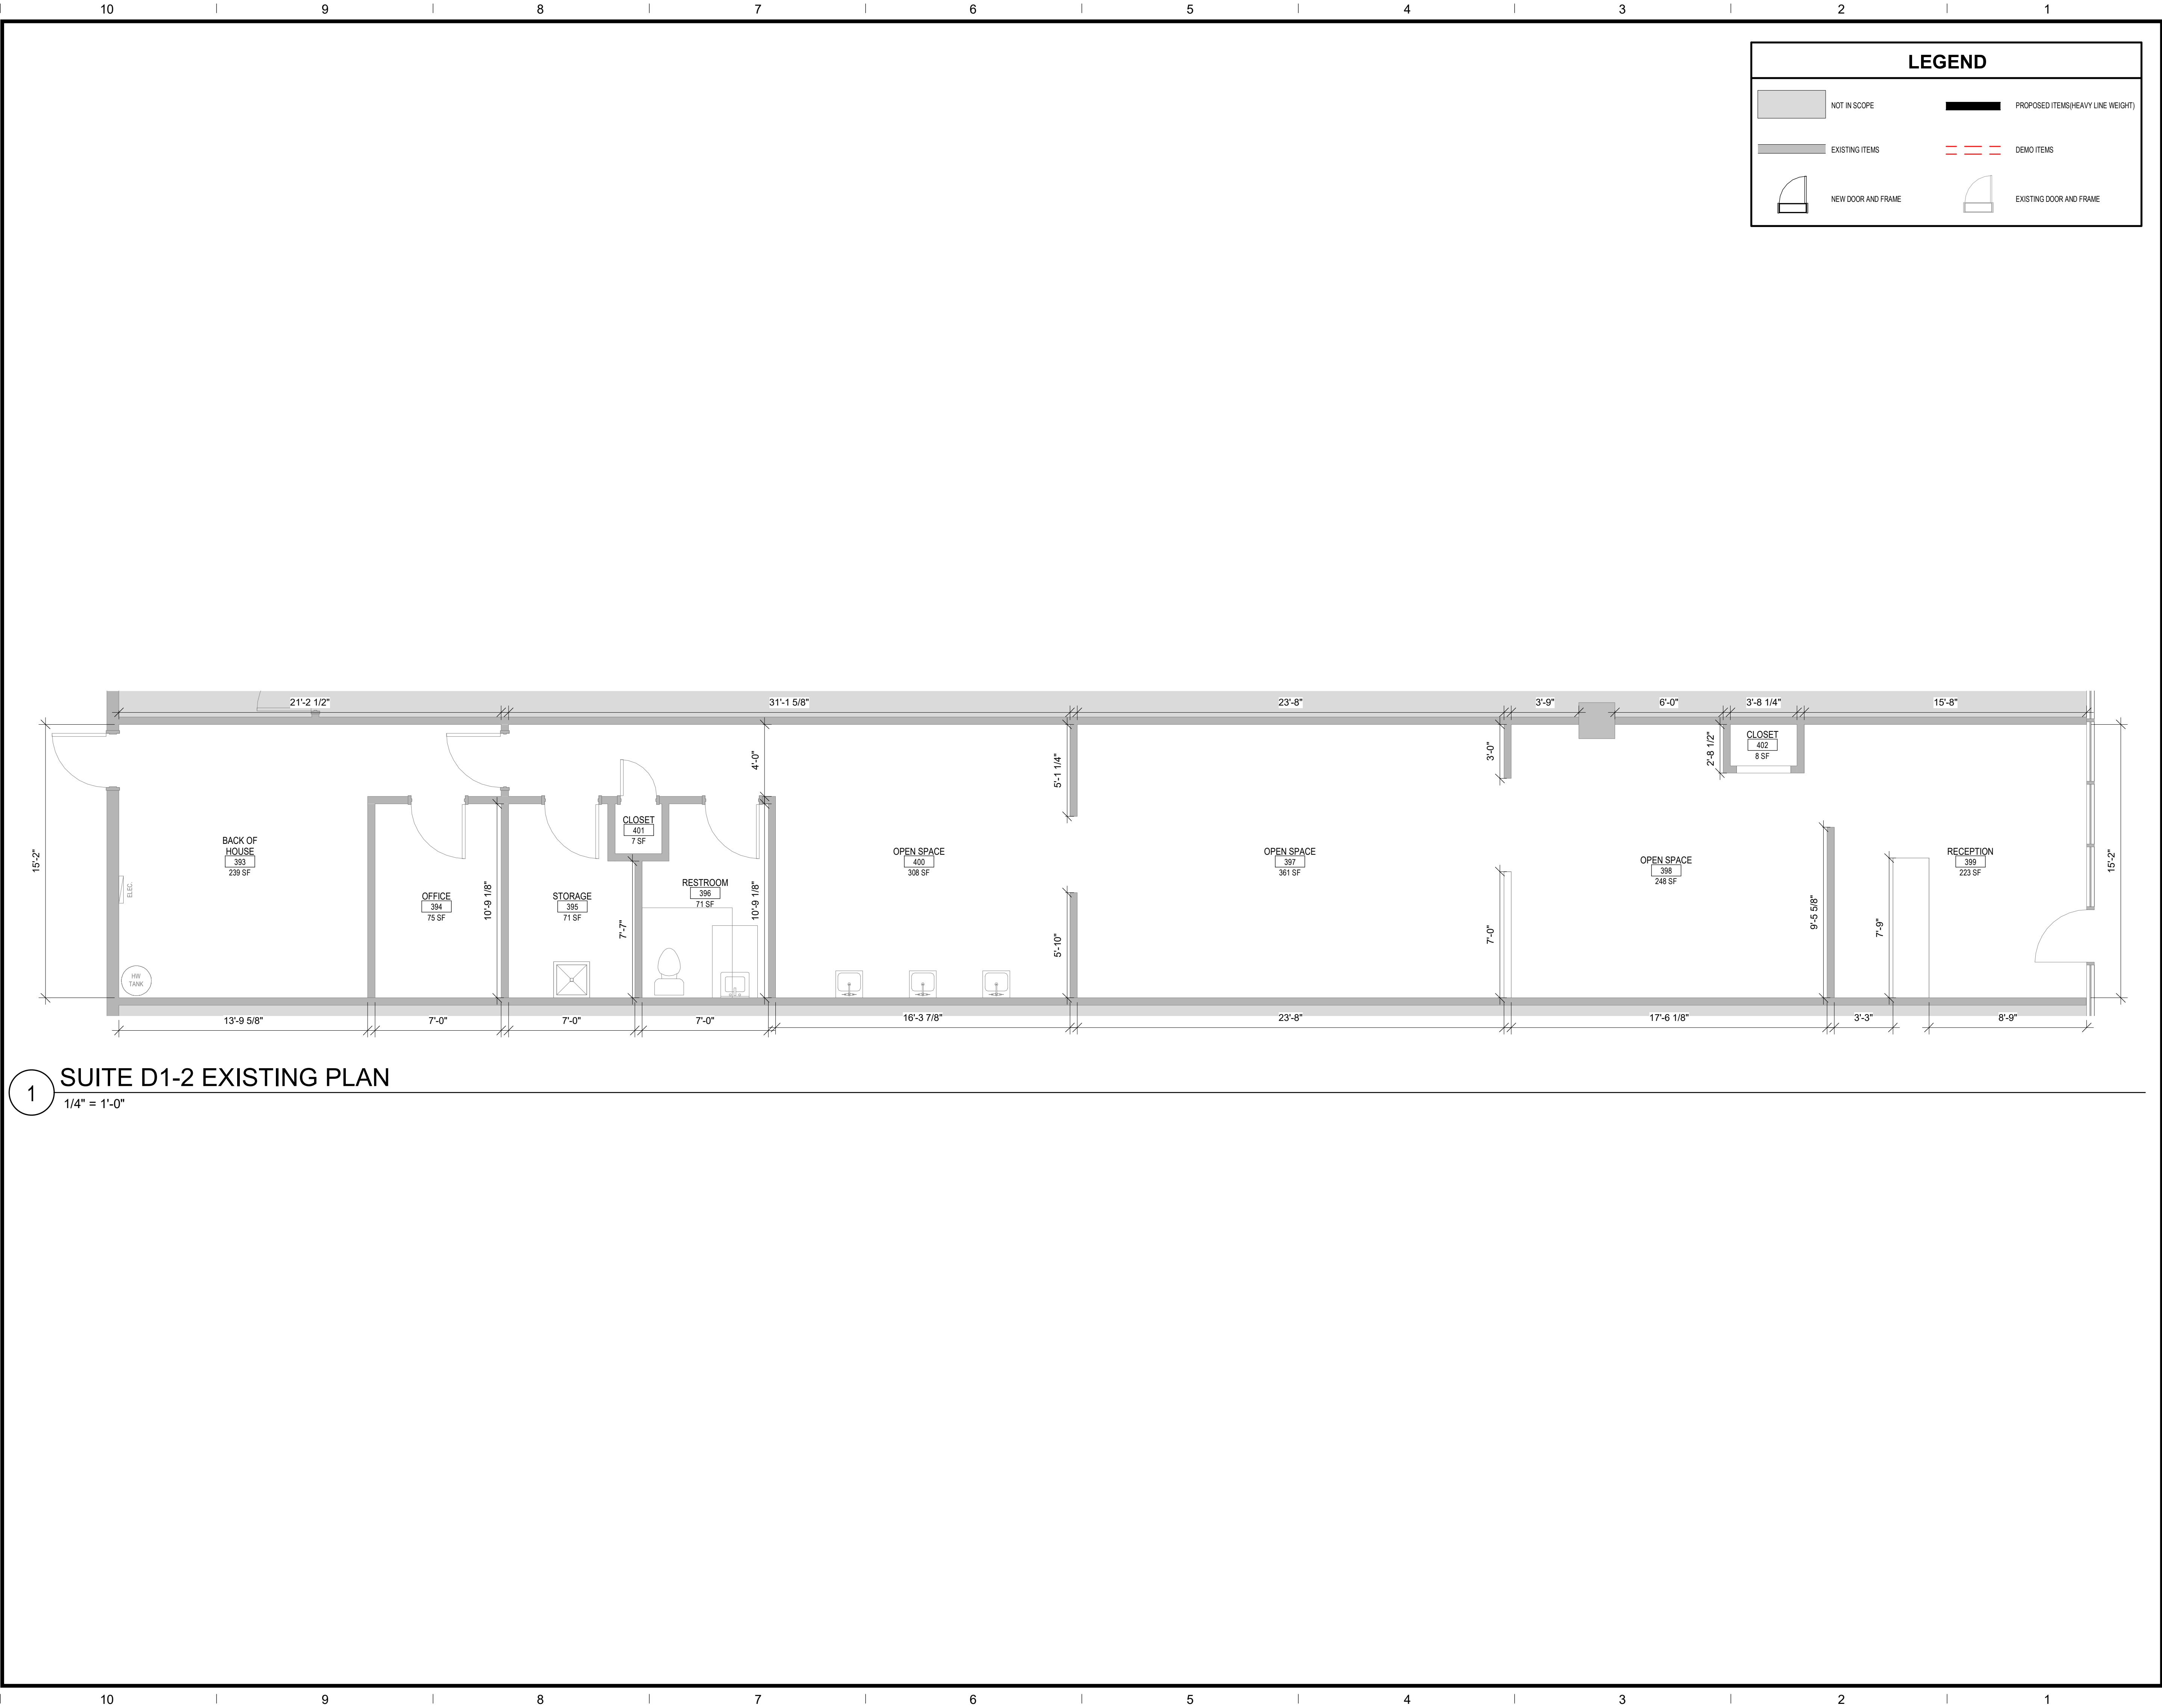

1 SUITE D1-2 EXISTING PLAN
1/4" = 1'-0"



Brady Sullivan Properties
670 N. Commercial Street
Manchester, nh 03101
603.622.6223



Owner
**BRADY SULLIVAN
PROPERTIES**

MANCHESTER
NH

Project
**MANCHESTER
COMMONS**

MANCHESTER NH

**SUITE D1-2
1,700 SF**

Seals

Issues	
Date	Description

Revisions		
No.	Date	Description

Drawing Title
EXISTING PLAN

Issue Date:		4-1-2025
Project No:	Scale:	As indicated
Project Manager:	Production Leader:	
Project Architect:	Peer Reviewer:	

Drawing Number
A108